


Place Matting for Erosion Control  
on Slope as Work Allows.  
Sta. 44+00 to Sta. 45+50 -SR13- LT  
Sta. 45+00 to Sta. 50+00 -SR13- RT

PROJECT REFERENCE NO. 1-5883	SHEET NO. EC-90/CONST.24
RW SHEET NO.	
ROADWAY DESIGN ENGINEER	HYDRAULICS ENGINEER
FINAL GRADING EROSION CONTROL FOR CONSTRUCTION SHEET 24	

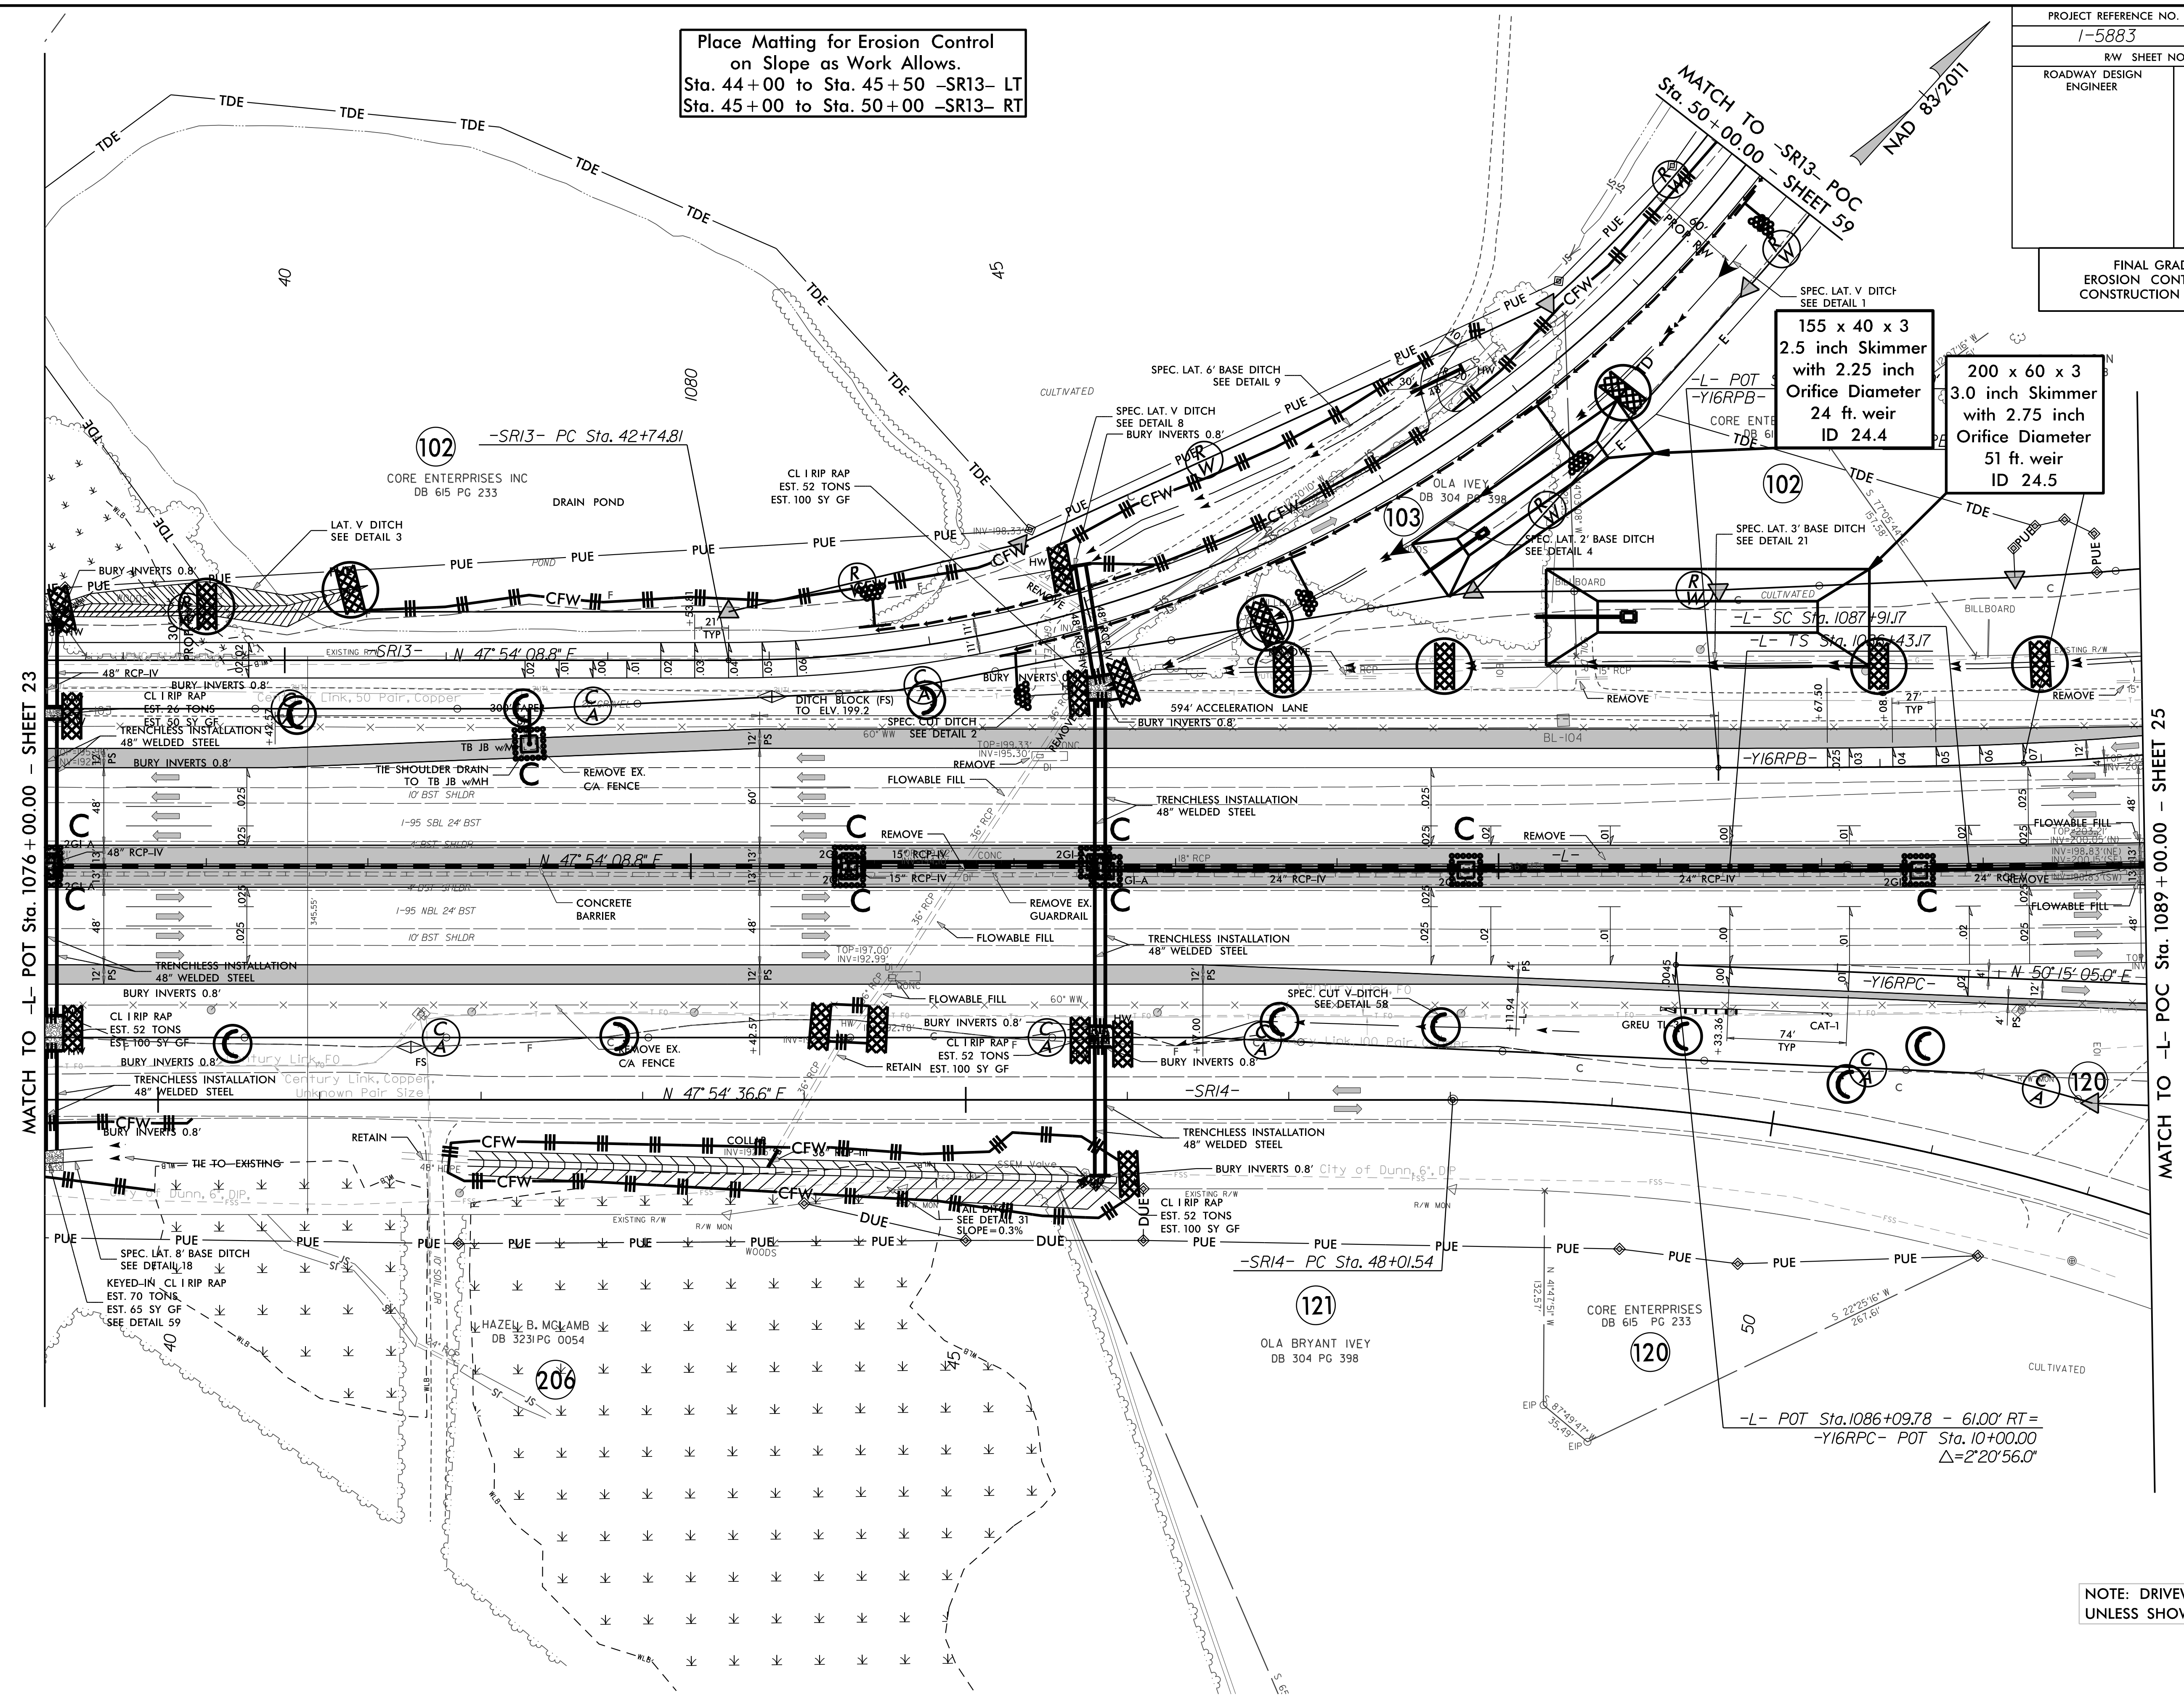

155 x 40 x 3  
2.5 inch Skimmer  
with 2.25 inch  
Orifice Diameter  
24 ft. weir  
ID 24.4

200 x 60 x 3  
3.0 inch Skimmer  
with 2.75 inch  
Orifice Diameter  
51 ft. weir  
ID 24.5

NOTE: DRIVEWAY RADII = 10'  
UNLESS SHOWN OTHERWISE