


PROJECT REFERENCE NO. 1-5883	SHEET NO. EC-93/CONST.27
RW SHEET NO.	
ROADWAY DESIGN ENGINEER	HYDRAULICS ENGINEER
FINAL GRADING EROSION CONTROL FOR CONSTRUCTION SHEET 27	

Place Matting for Erosion Control  
on Slope as Work Allows.  
Sta. 32+72 to Sta. 33+22 -SR15- RT

MATCH TO -L- POT Sta. 1128+00.00 - SHEET 26

MATCH TO -L- POT Sta. 1141+00.00 - SHEET 28

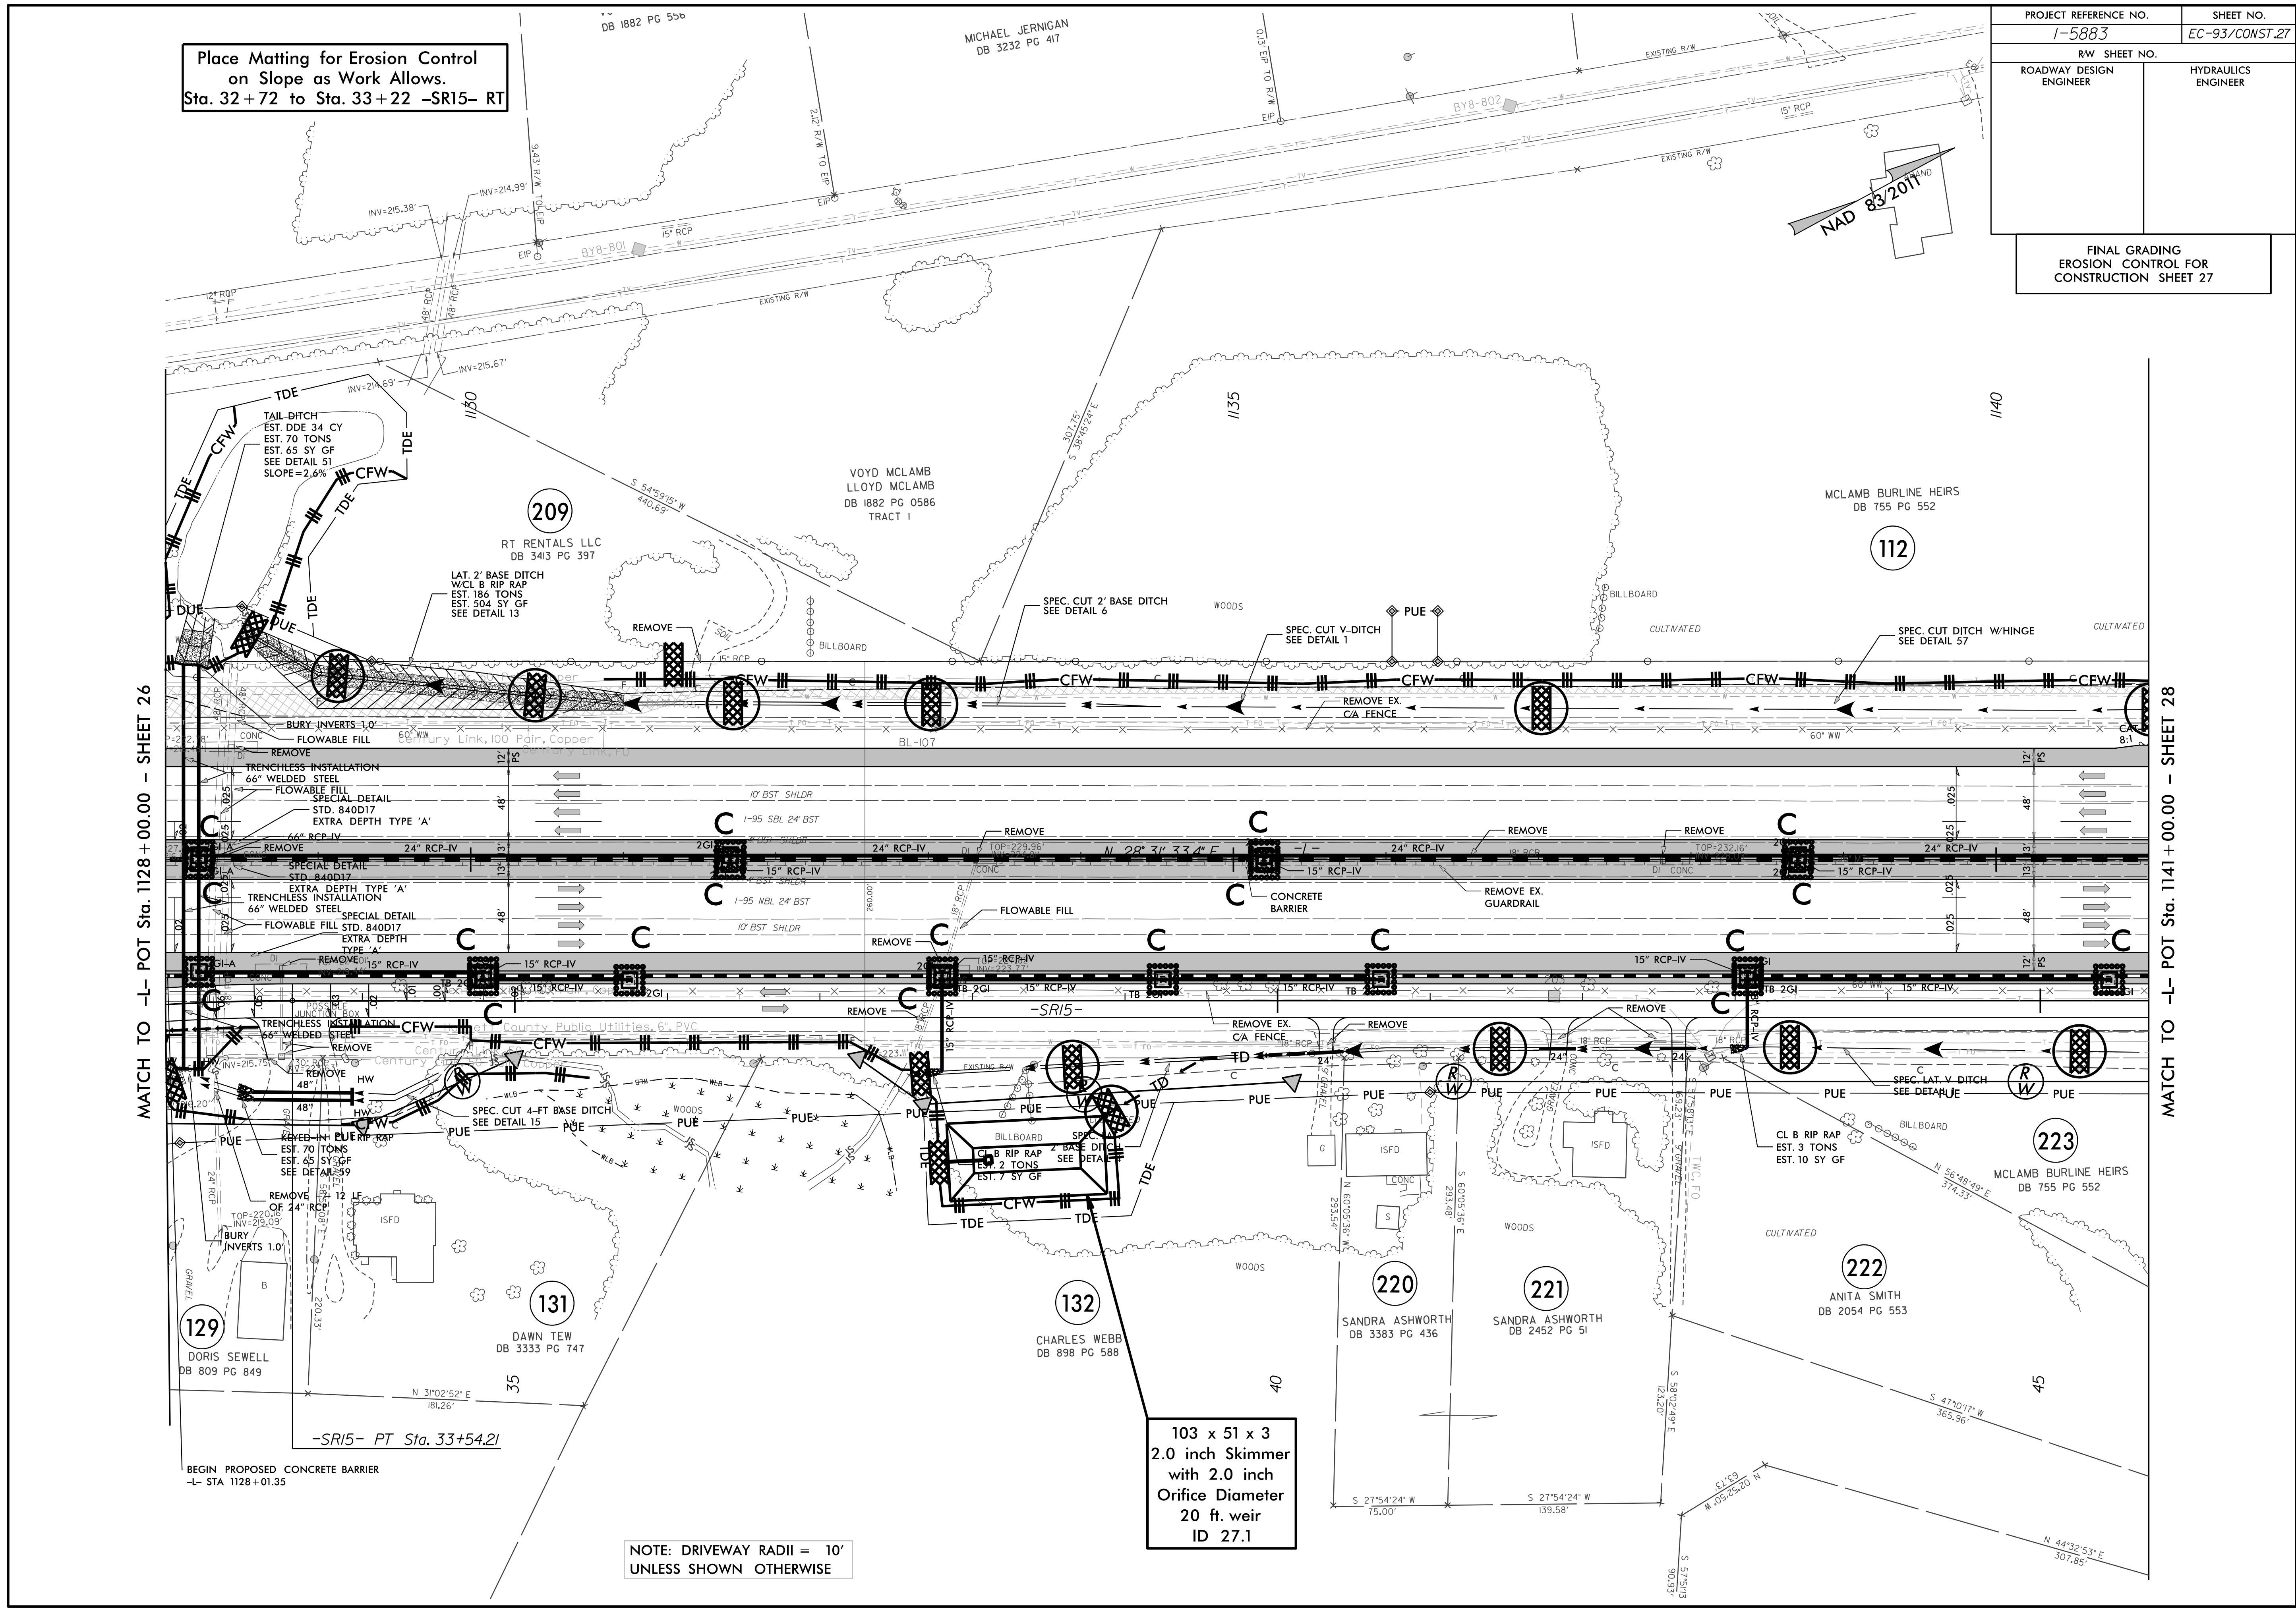

BEGIN PROPOSED CONCRETE BARRIER  
-L- STA. 1128+01.35

NOTE: DRIVEWAY RADII = 10'  
UNLESS SHOWN OTHERWISE

103 x 51 x 3  
2.0 inch Skimmer  
with 2.0 inch  
Orifice Diameter  
20 ft. weir  
ID 27.1

129  
DORIS SEWELL  
DB 809 PG 849

131  
DAWN TEW  
DB 3333 PG 747

132  
CHARLES WEBB  
DB 898 PG 588

220  
SANDRA ASHWORTH  
DB 3383 PG 436

221  
SANDRA ASHWORTH  
DB 2452 PG 51

222  
ANITA SMITH  
DB 2054 PG 553

223  
MCLAMB BURLINE HEIRS  
DB 755 PG 552

209  
RT RENTALS LLC  
DB 3413 PG 397

VOYD MCLAMB  
LLOYD MCLAMB  
DB 1882 PG 0586  
TRACT 1

112  
MCLAMB BURLINE HEIRS  
DB 755 PG 552

TDE  
CFW  
TDE  
CFW  
TDE  
CFW

TAIL DITCH  
EST. DDE 34 CY  
EST. 70 TONS  
EST. 65 SY GF  
SEE DETAIL 51  
SLOPE=2.6%

LAT. 2' BASE DITCH  
WCL B RIP RAP  
EST. 186 TONS  
EST. 404 SY GF  
SEE DETAIL 13

SPEC. CUT 2' BASE DITCH  
SEE DETAIL 6

SPEC. CUT V-DITCH  
SEE DETAIL 1

SPEC. CUT DITCH W/HINGE  
SEE DETAIL 57

TRENCHLESS INSTALLATION  
66" WELDED STEEL  
FLOWABLE FILL  
SPECIAL DETAIL  
STD. 840D17  
EXTRA DEPTH TYPE 'A'

TRENCHLESS INSTALLATION  
66" WELDED STEEL  
FLOWABLE FILL  
STD. 840D17  
EXTRA DEPTH TYPE 'A'

TRENCHLESS INSTALLATION  
66" WELDED STEEL  
FLOWABLE FILL  
STD. 840D17  
EXTRA DEPTH TYPE 'A'

REMOVE HW  
48"

REMOVE HW  
48"

REMOVE HW  
48"

REMOVE EX. GUARDRAIL

REMOVE EX. GUARDRAIL

