


PROJECT REFERENCE NO.	SHEET NO.
1-5883	EC-94/CONST.28
RW SHEET NO.	
ROADWAY DESIGN ENGINEER	HYDRAULICS ENGINEER

FINAL GRADING
EROSION CONTROL FOR
CONSTRUCTION SHEET 28

Place Matting for Erosion Control
on Slope as Work Allows.
Sta. 56+71 to Sta. 58+21 -SR15- RT

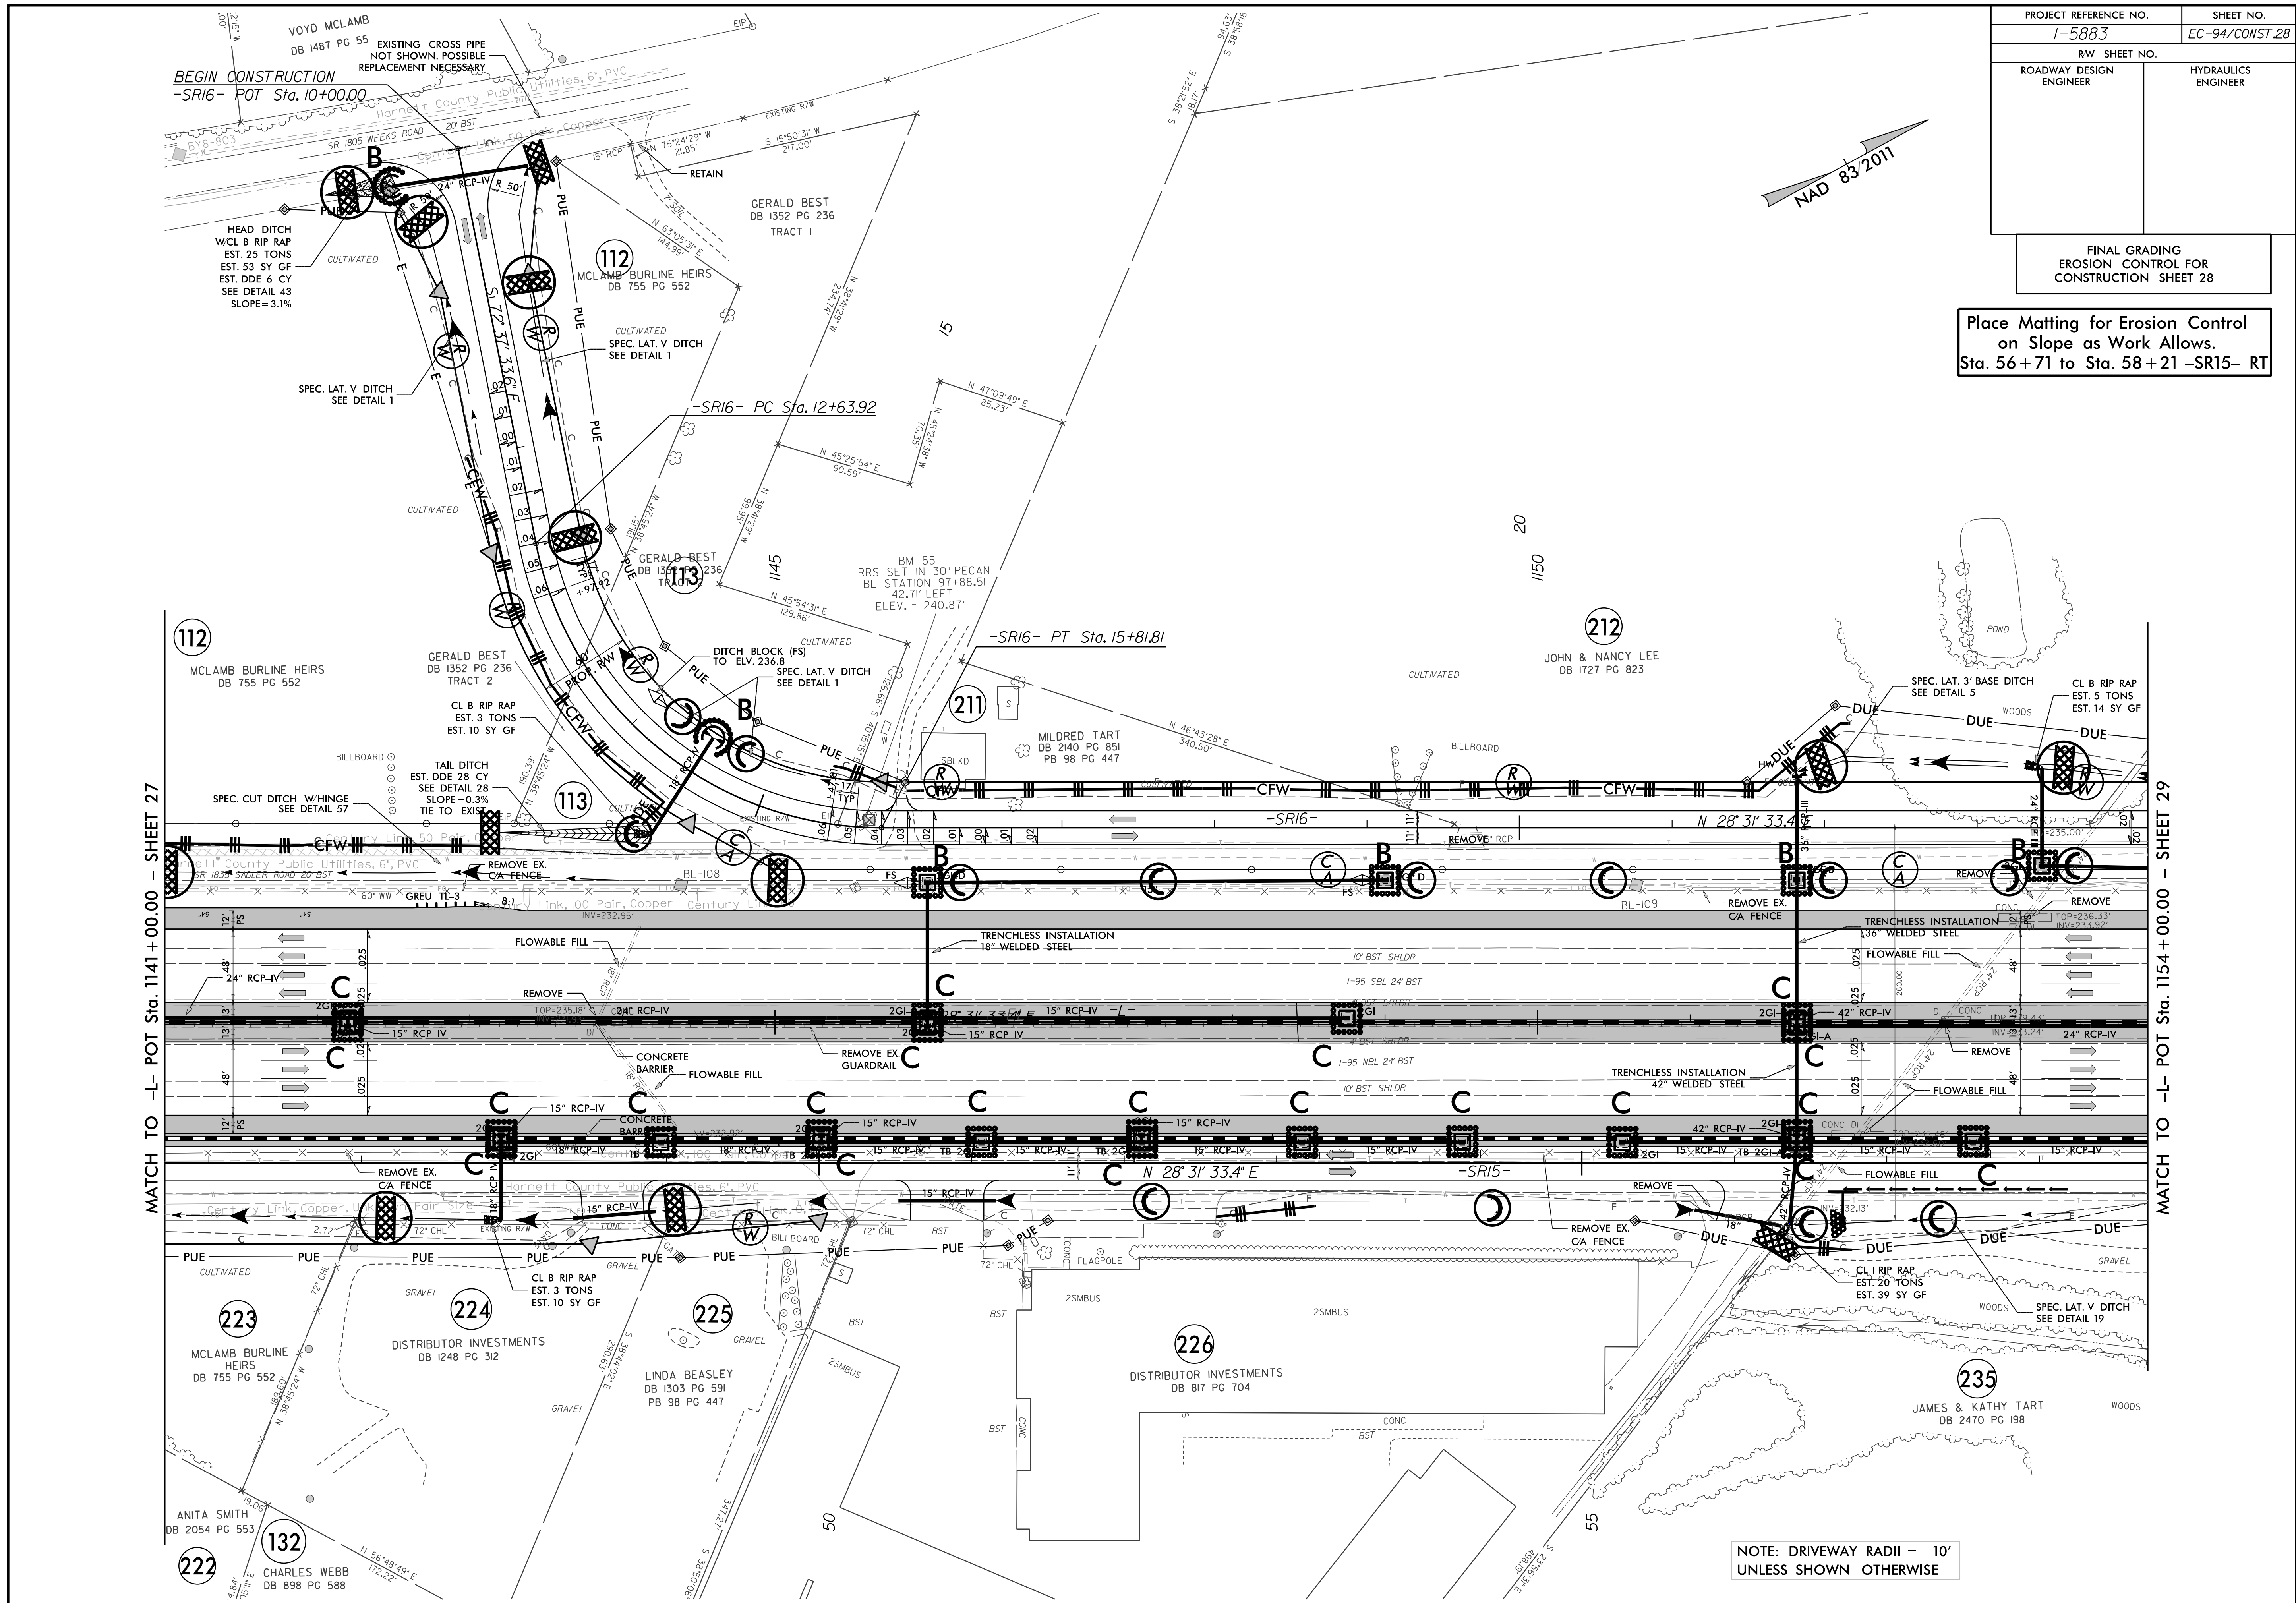

MATCH TO -L- POT Sta. 1141+00.00 - SHEET 27

MATCH TO -L- POT Sta. 1154+00.00 - SHEET 29

NOTE: DRIVEWAY RADII = 10'
UNLESS SHOWN OTHERWISE