
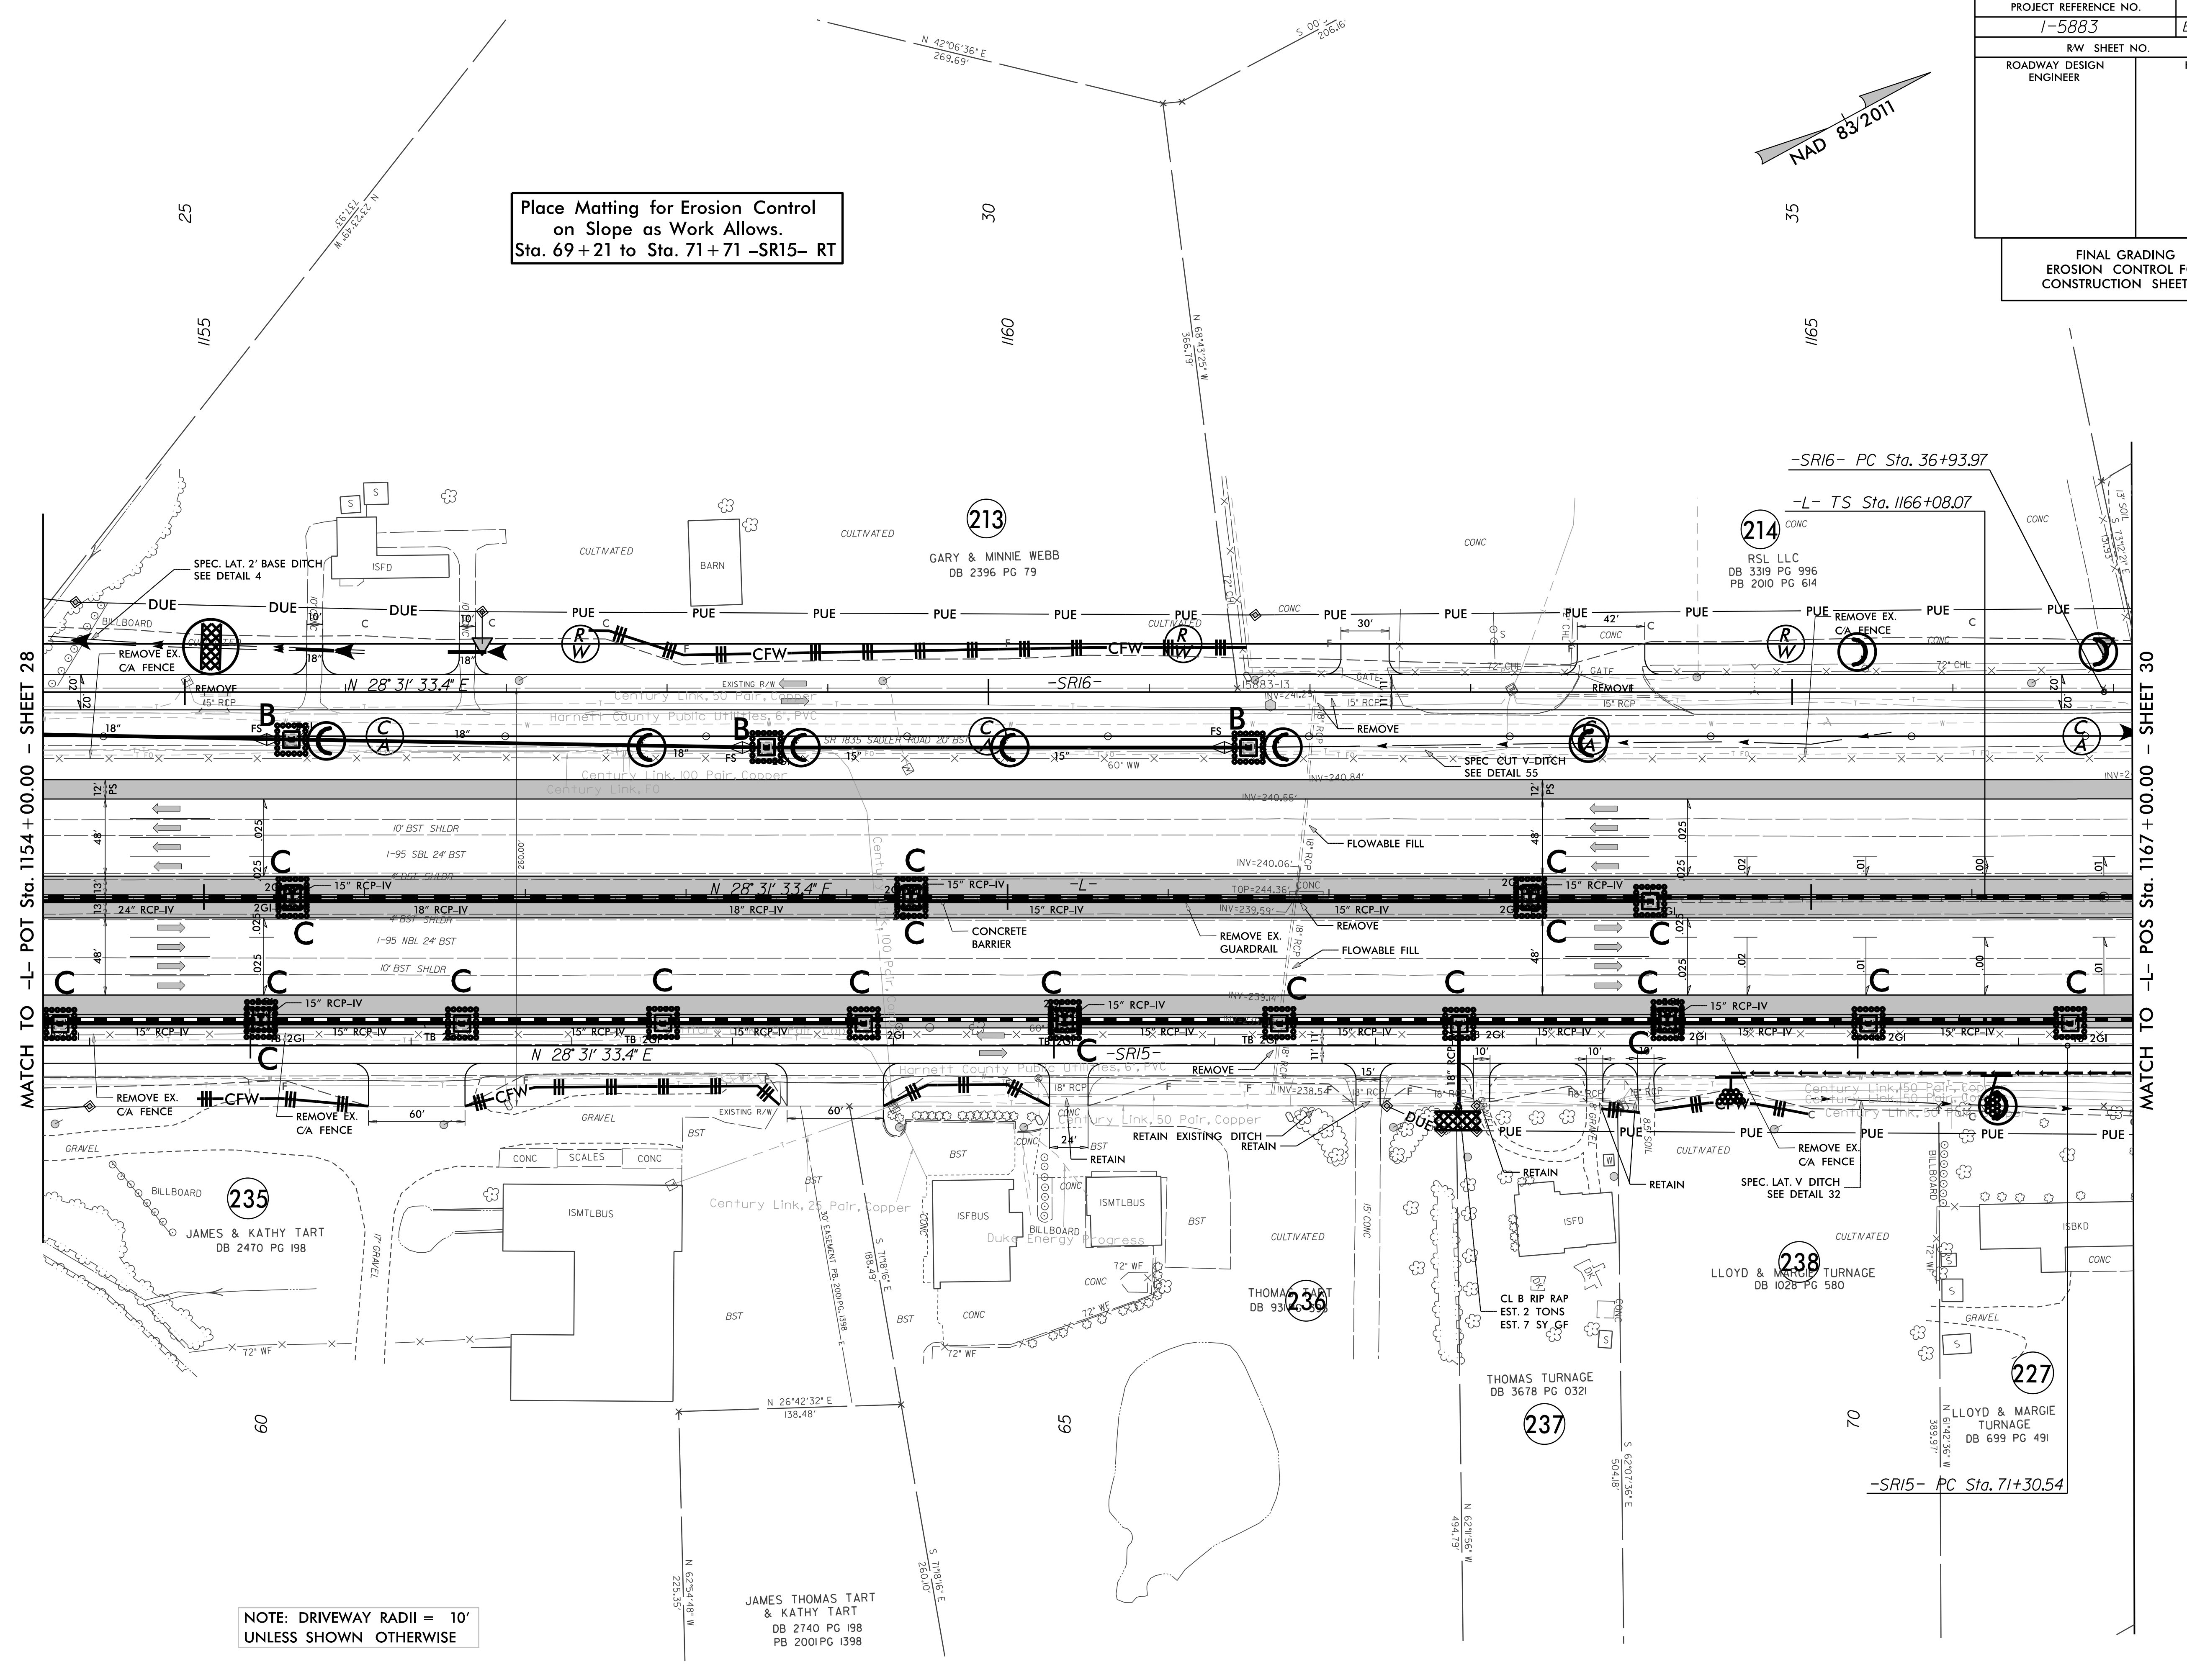


PROJECT REFERENCE NO.	SHEET NO.
1-5883	EC-95/CONST.29
RW SHEET NO.	
ROADWAY DESIGN ENGINEER	HYDRAULICS ENGINEER
FINAL GRADING EROSION CONTROL FOR CONSTRUCTION SHEET 29	

Place Matting for Erosion Control
on Slope as Work Allows.
Sta. 69+21 to Sta. 71+71 -SR15- RT

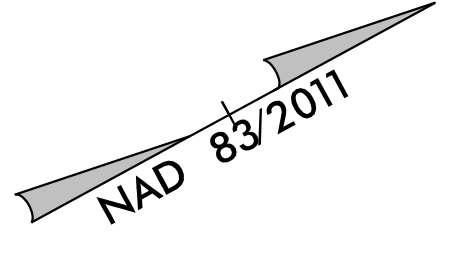

MATCH TO -L- POT Sta. 1154+00.00 - SHEET 28

MATCH TO -L- POS Sta. 1167+00.00 - SHEET 30

NOTE: DRIVEWAY RADII = 10'
UNLESS SHOWN OTHERWISE

JAMES THOMAS TART
& KATHY TART
DB 2740 PG 198
PB 2001 PG 1398

235
JAMES & KATHY TART
DB 2470 PG 198

236
THOMAS TART
DB 931 PG 198

237
THOMAS TURNAGE
DB 3678 PG 0321

238
LLOYD & MARGIE TURNAGE
DB 1028 PG 580

227
LLOYD & MARGIE TURNAGE
DB 699 PG 491

213
GARY & MINNIE WEBB
DB 2396 PG 79

214
RSL LLC
DB 3319 PG 996
PB 2010 PG 614

238
LLOYD & MARGIE TURNAGE
DB 1028 PG 580

227
LLOYD & MARGIE TURNAGE
DB 699 PG 491