
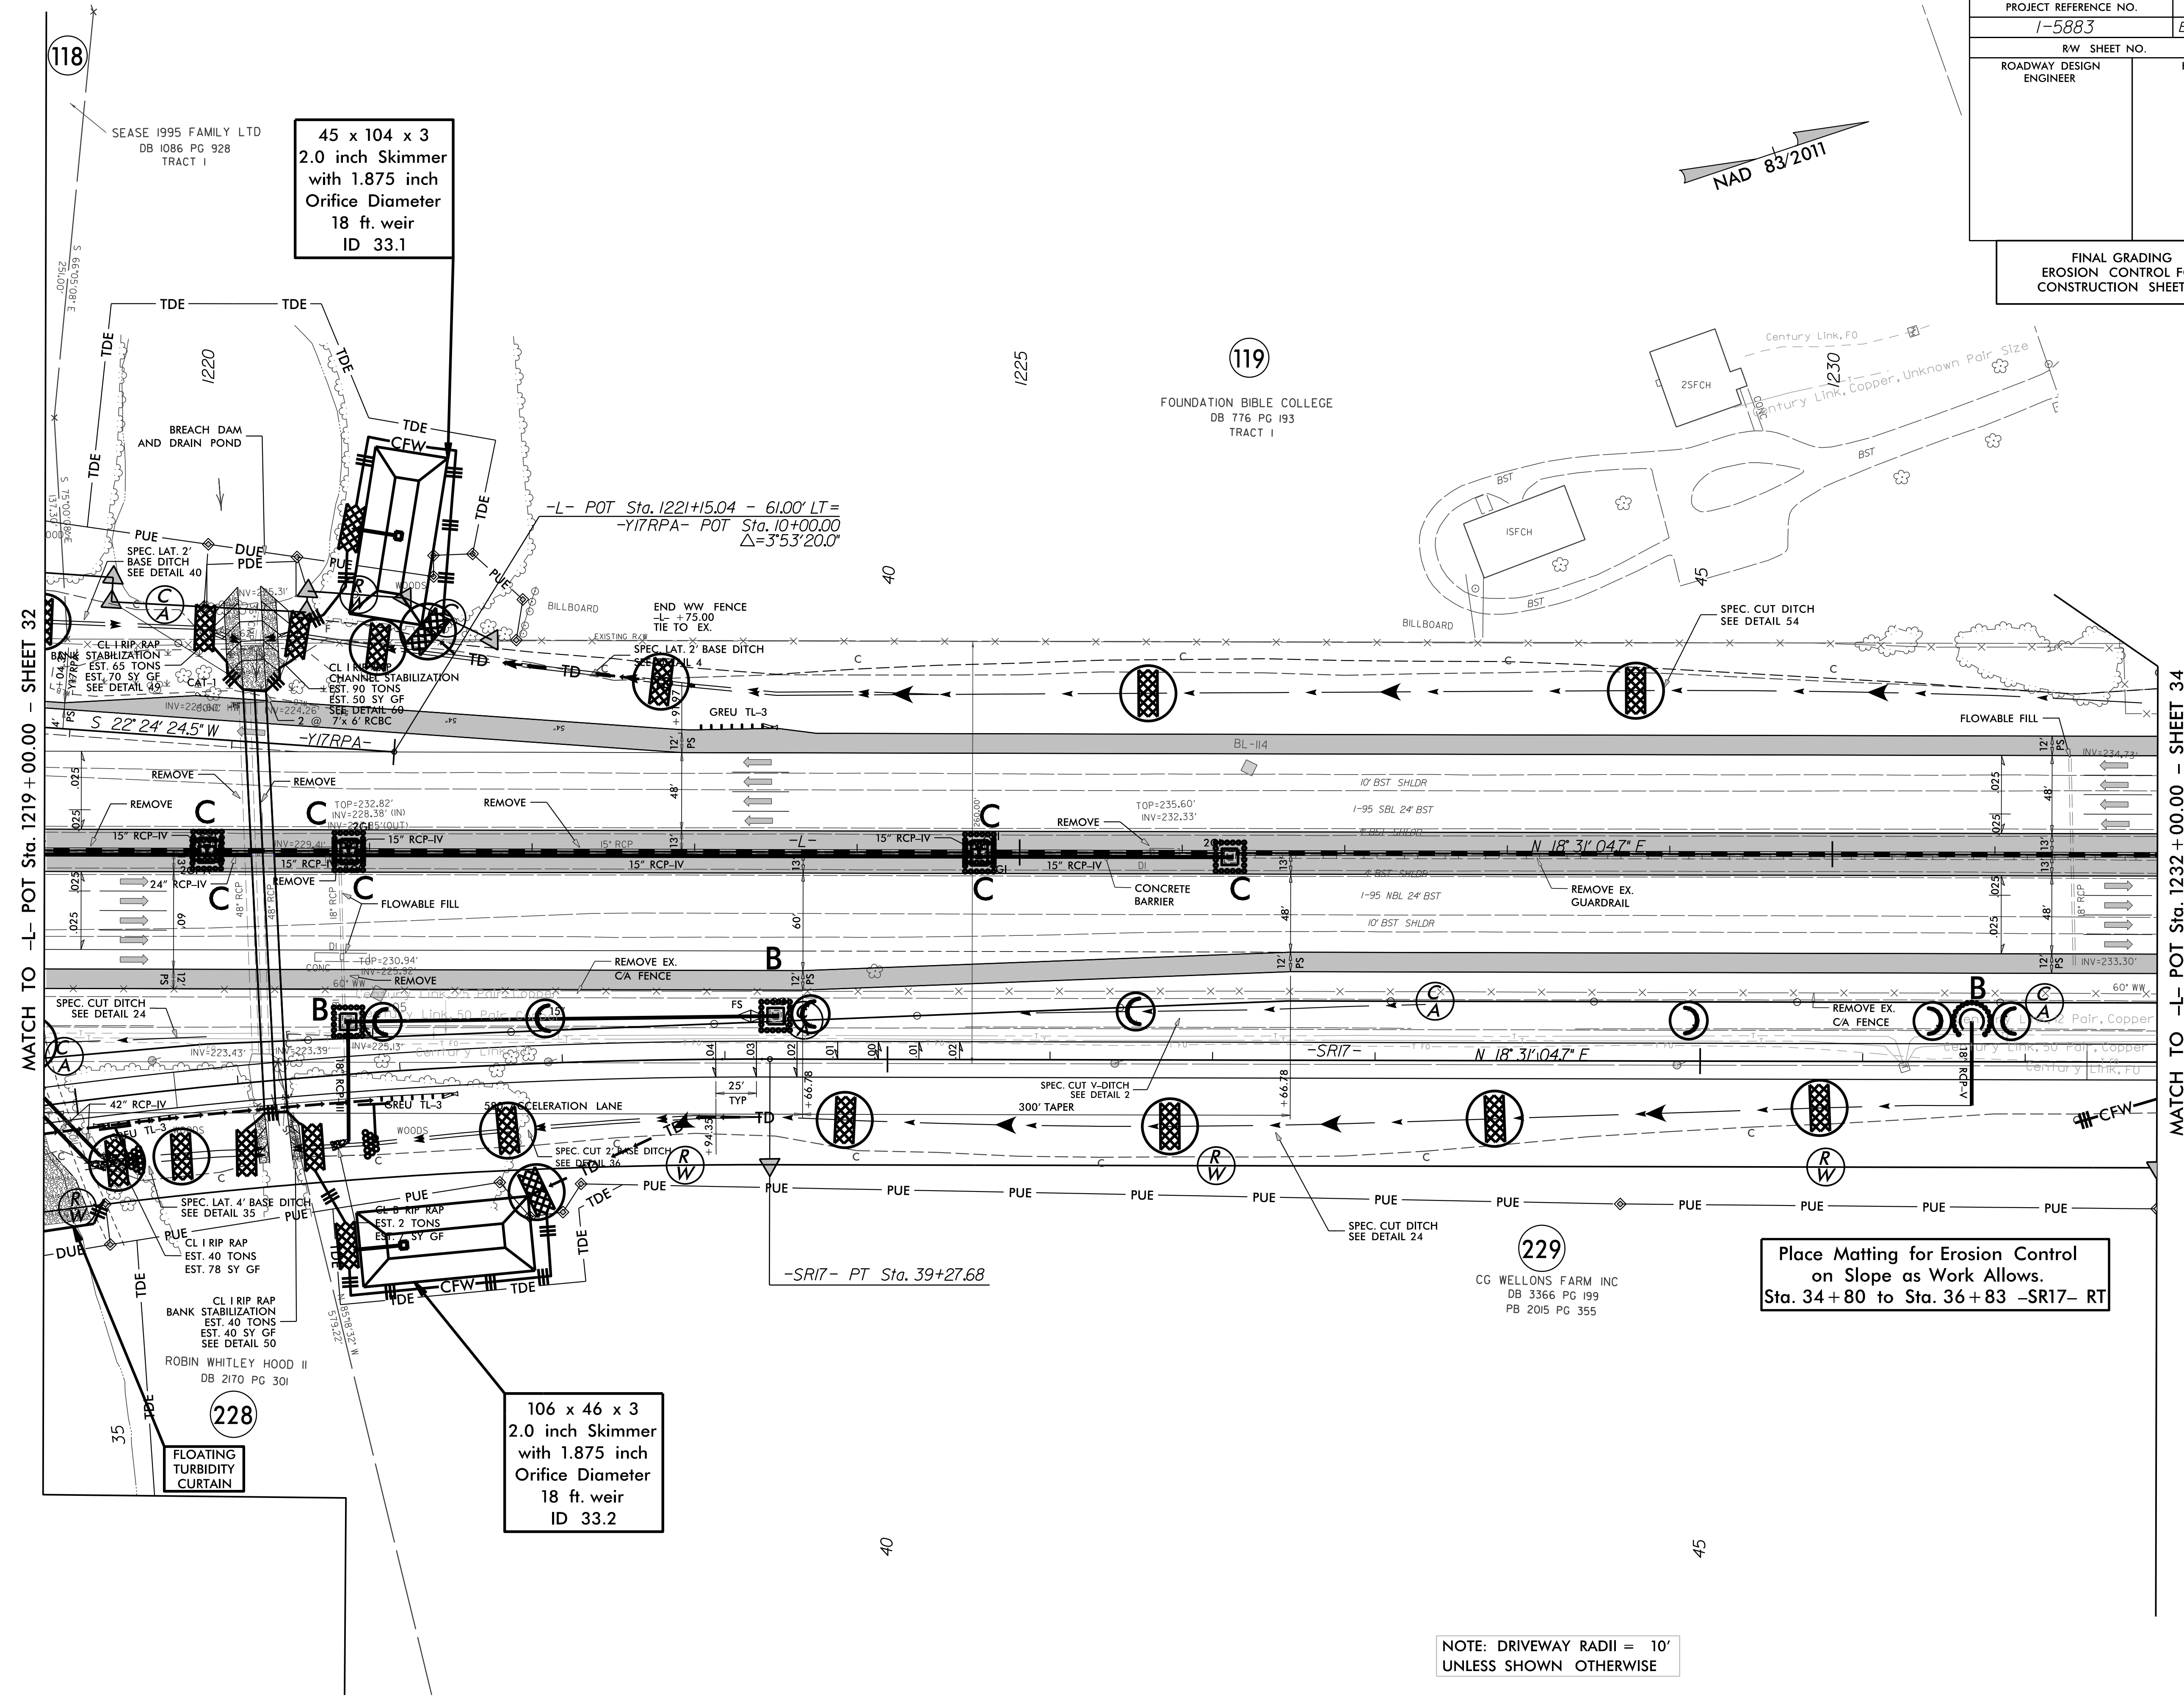


PROJECT REFERENCE NO.	SHEET NO.
1-5883	EC-99/CONST.33
RW SHEET NO.	
ROADWAY DESIGN ENGINEER	HYDRAULICS ENGINEER
FINAL GRADING EROSION CONTROL FOR CONSTRUCTION SHEET 33	

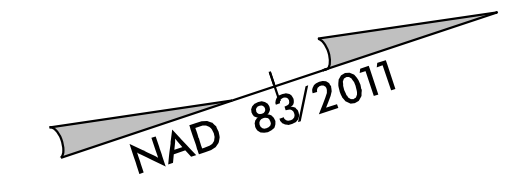

MATCH TO -L- POT Sta. 1219 + 00.00 - SHEET 32

MATCH TO -L- POT Sta. 1232 + 00.00 - SHEET 34

45 x 104 x 3
2.0 inch Skimmer
with 1.875 inch
Orifice Diameter
18 ft. weir
ID 33.1

106 x 46 x 3
2.0 inch Skimmer
with 1.875 inch
Orifice Diameter
18 ft. weir
ID 33.2

Place Matting for Erosion Control
on Slope as Work Allows.
Sta. 34+80 to Sta. 36+83 -SR17- RT

NOTE: DRIVEWAY RADII = 10'
UNLESS SHOWN OTHERWISE