
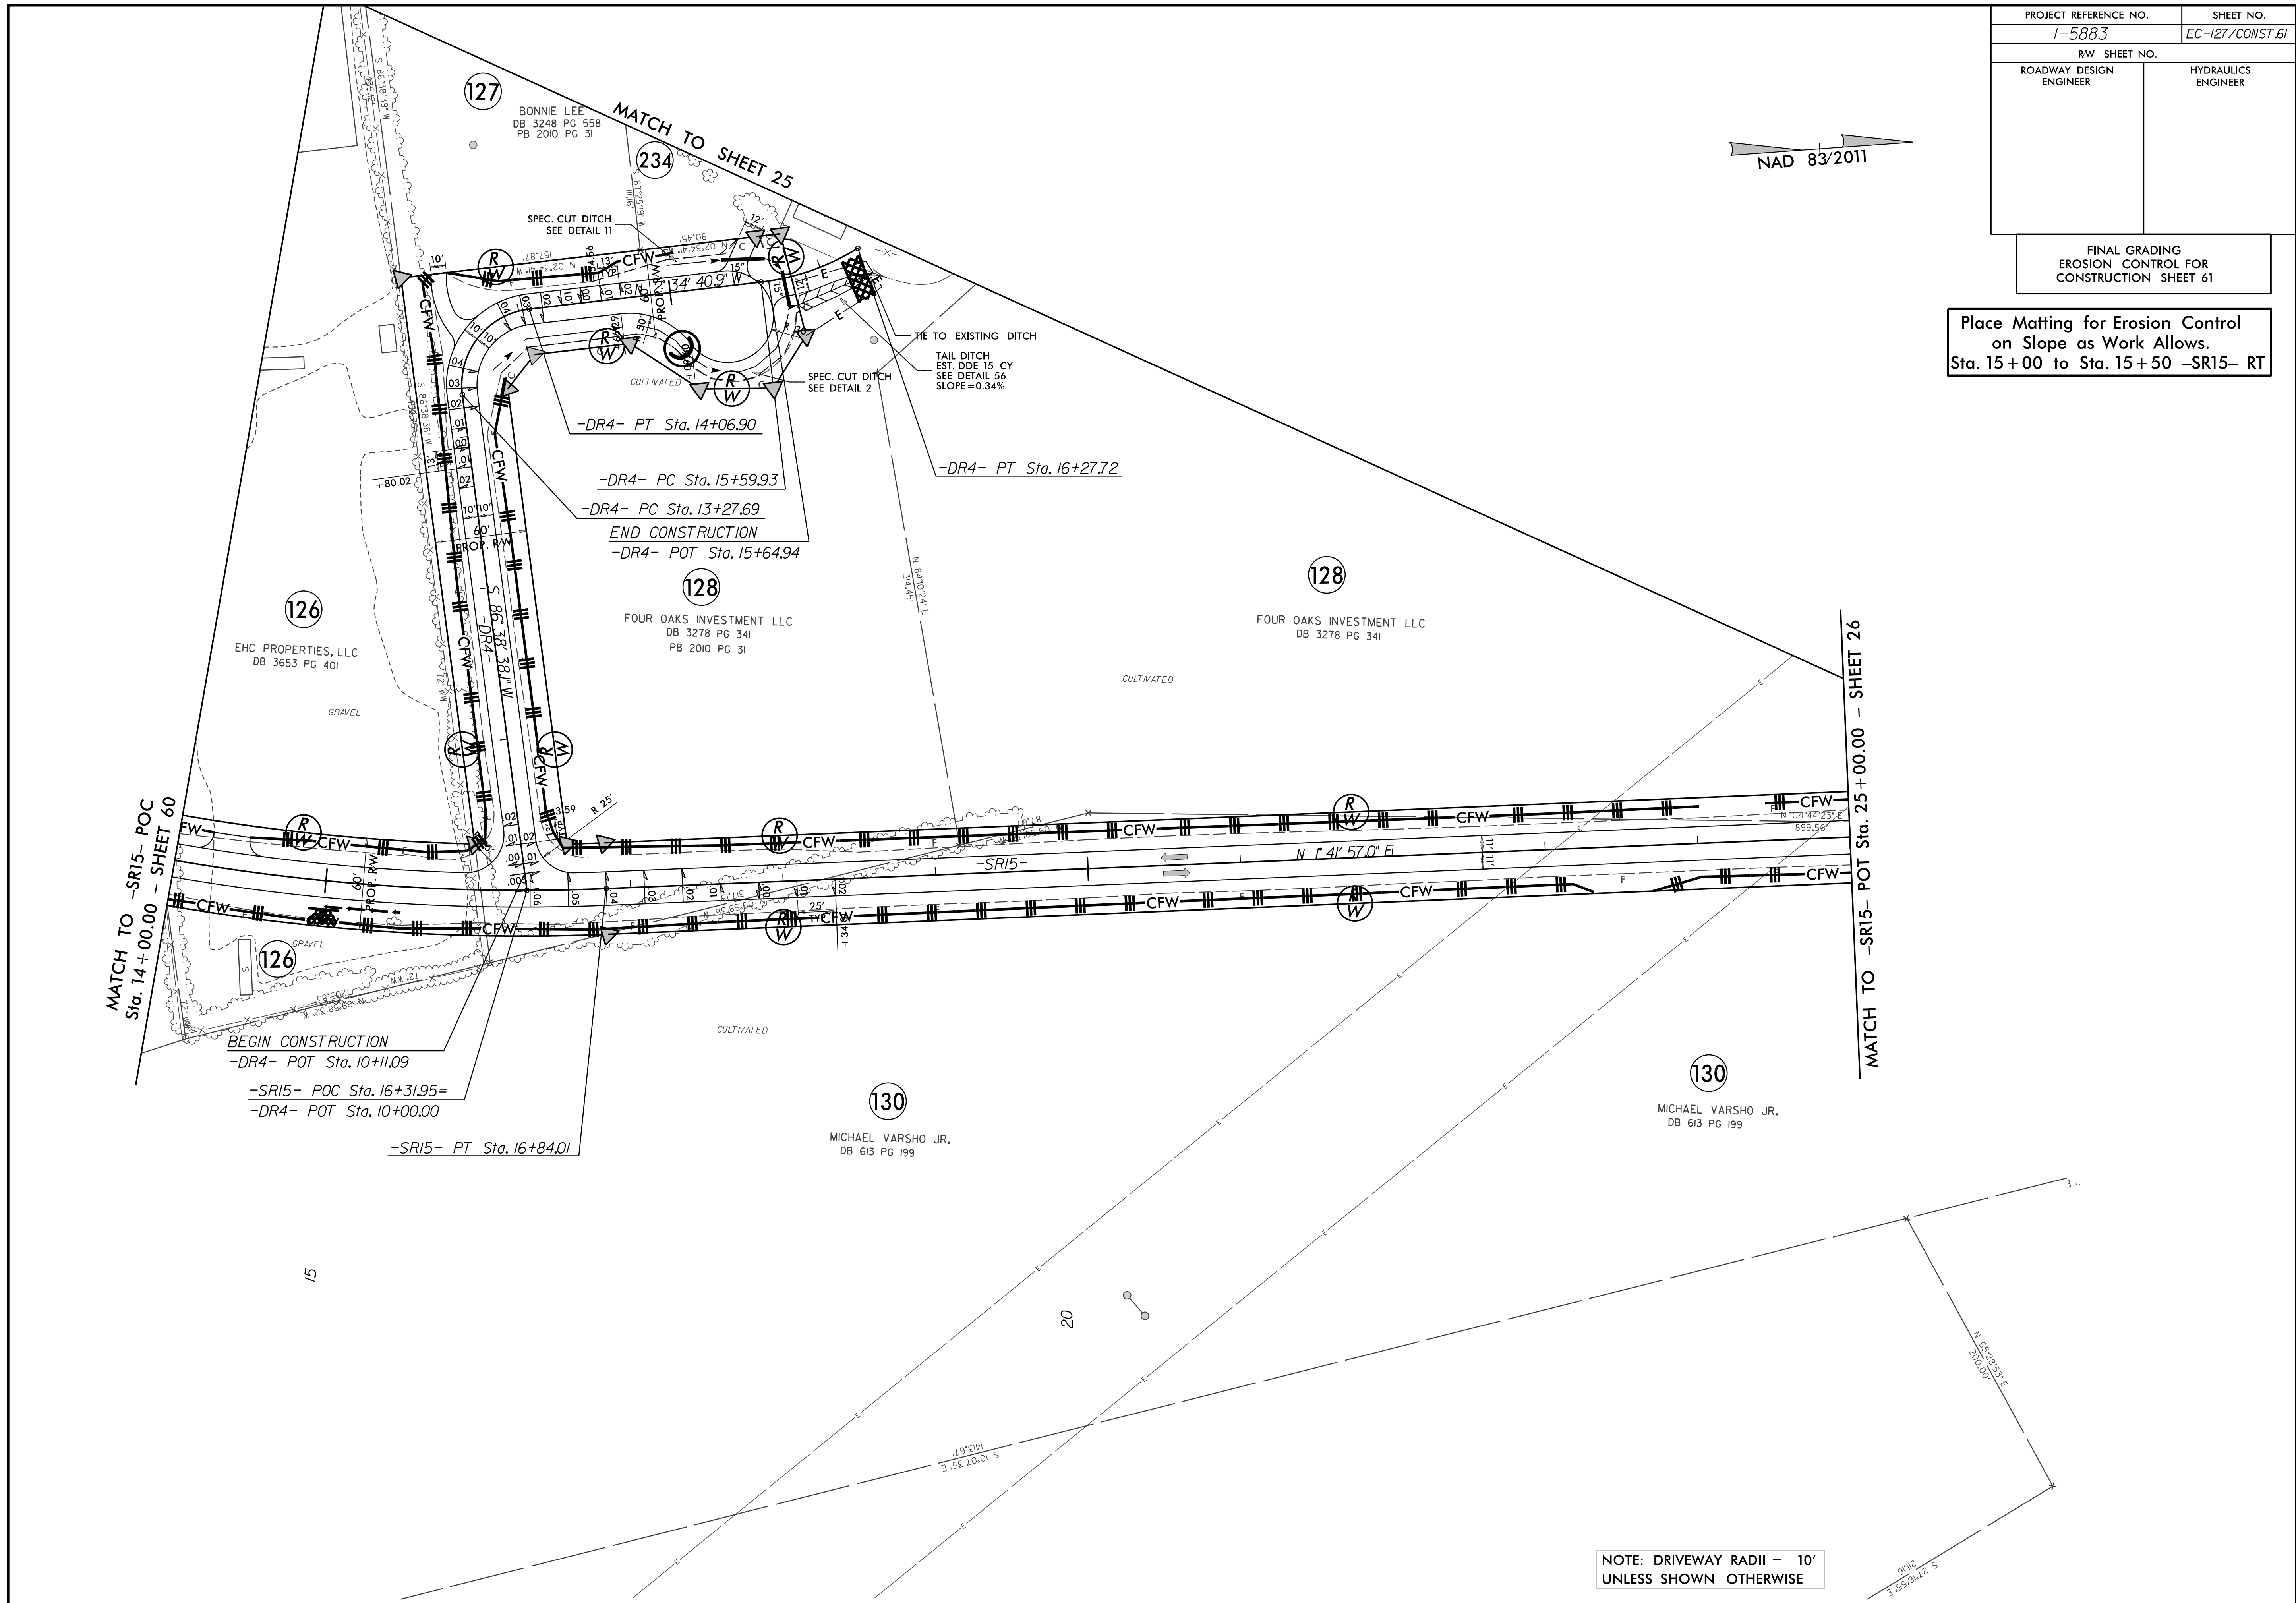


PROJECT REFERENCE NO.	SHEET NO.
1-5883	EC-127/CONST.61
RW SHEET NO.	
ROADWAY DESIGN ENGINEER	HYDRAULICS ENGINEER

FINAL GRADING
EROSION CONTROL FOR
CONSTRUCTION SHEET 61

Place Matting for Erosion Control
on Slope as Work Allows.
Sta. 15+00 to Sta. 15+50 -SR15- RT

 

NOTE: DRIVEWAY RADII = 10'
UNLESS SHOWN OTHERWISE