


|                                                               |                     |
|---------------------------------------------------------------|---------------------|
| PROJECT REFERENCE NO.                                         | SHEET NO.           |
| 1-5883                                                        | EC-128/CONST.62     |
| RW SHEET NO.                                                  |                     |
| ROADWAY DESIGN ENGINEER                                       | HYDRAULICS ENGINEER |
| FINAL GRADING<br>EROSION CONTROL FOR<br>CONSTRUCTION SHEET 62 |                     |

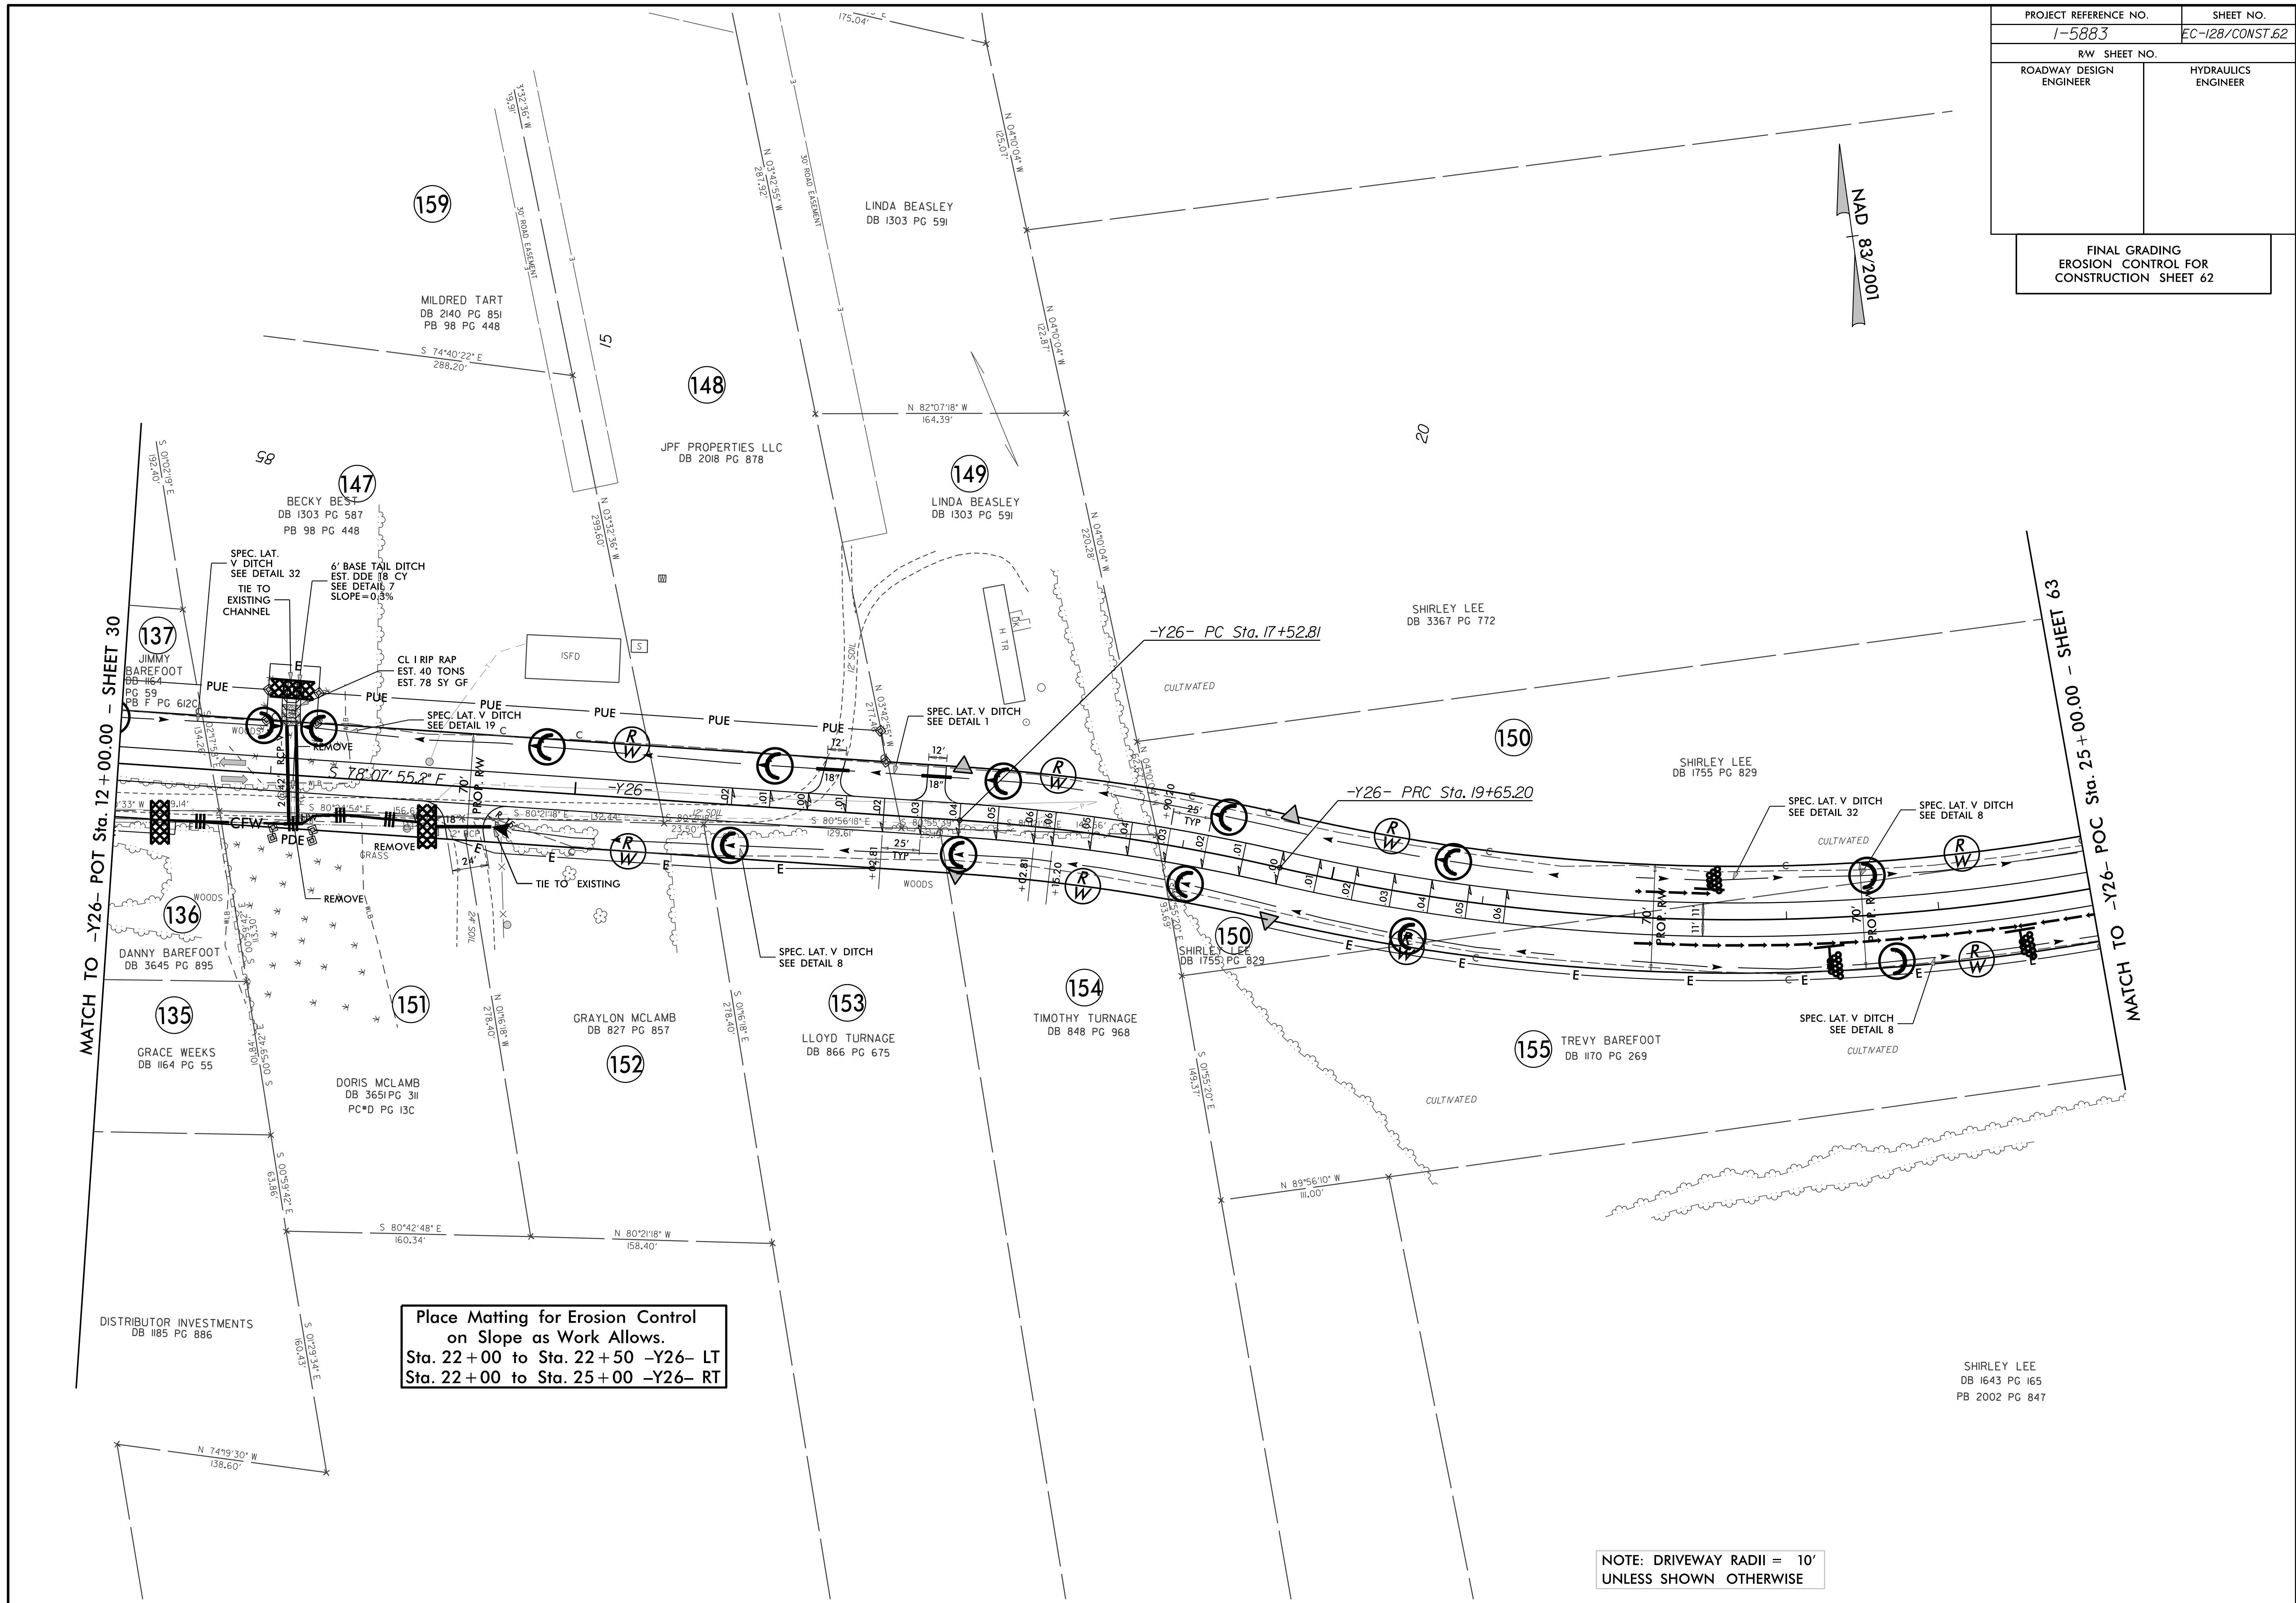

MATCH TO -Y26- POT Sta. 12 + 00.00 - SHEET 30

MATCH TO -Y26- POC Sta. 25 + 00.00 - SHEET 63

Place Matting for Erosion Control  
on Slope as Work Allows.  
Sta. 22 + 00 to Sta. 22 + 50 -Y26- LT  
Sta. 22 + 00 to Sta. 25 + 00 -Y26- RT

NOTE: DRIVEWAY RADII = 10'  
UNLESS SHOWN OTHERWISE

SHIRLEY LEE  
DB 1643 PG 165  
PB 2002 PG 847