
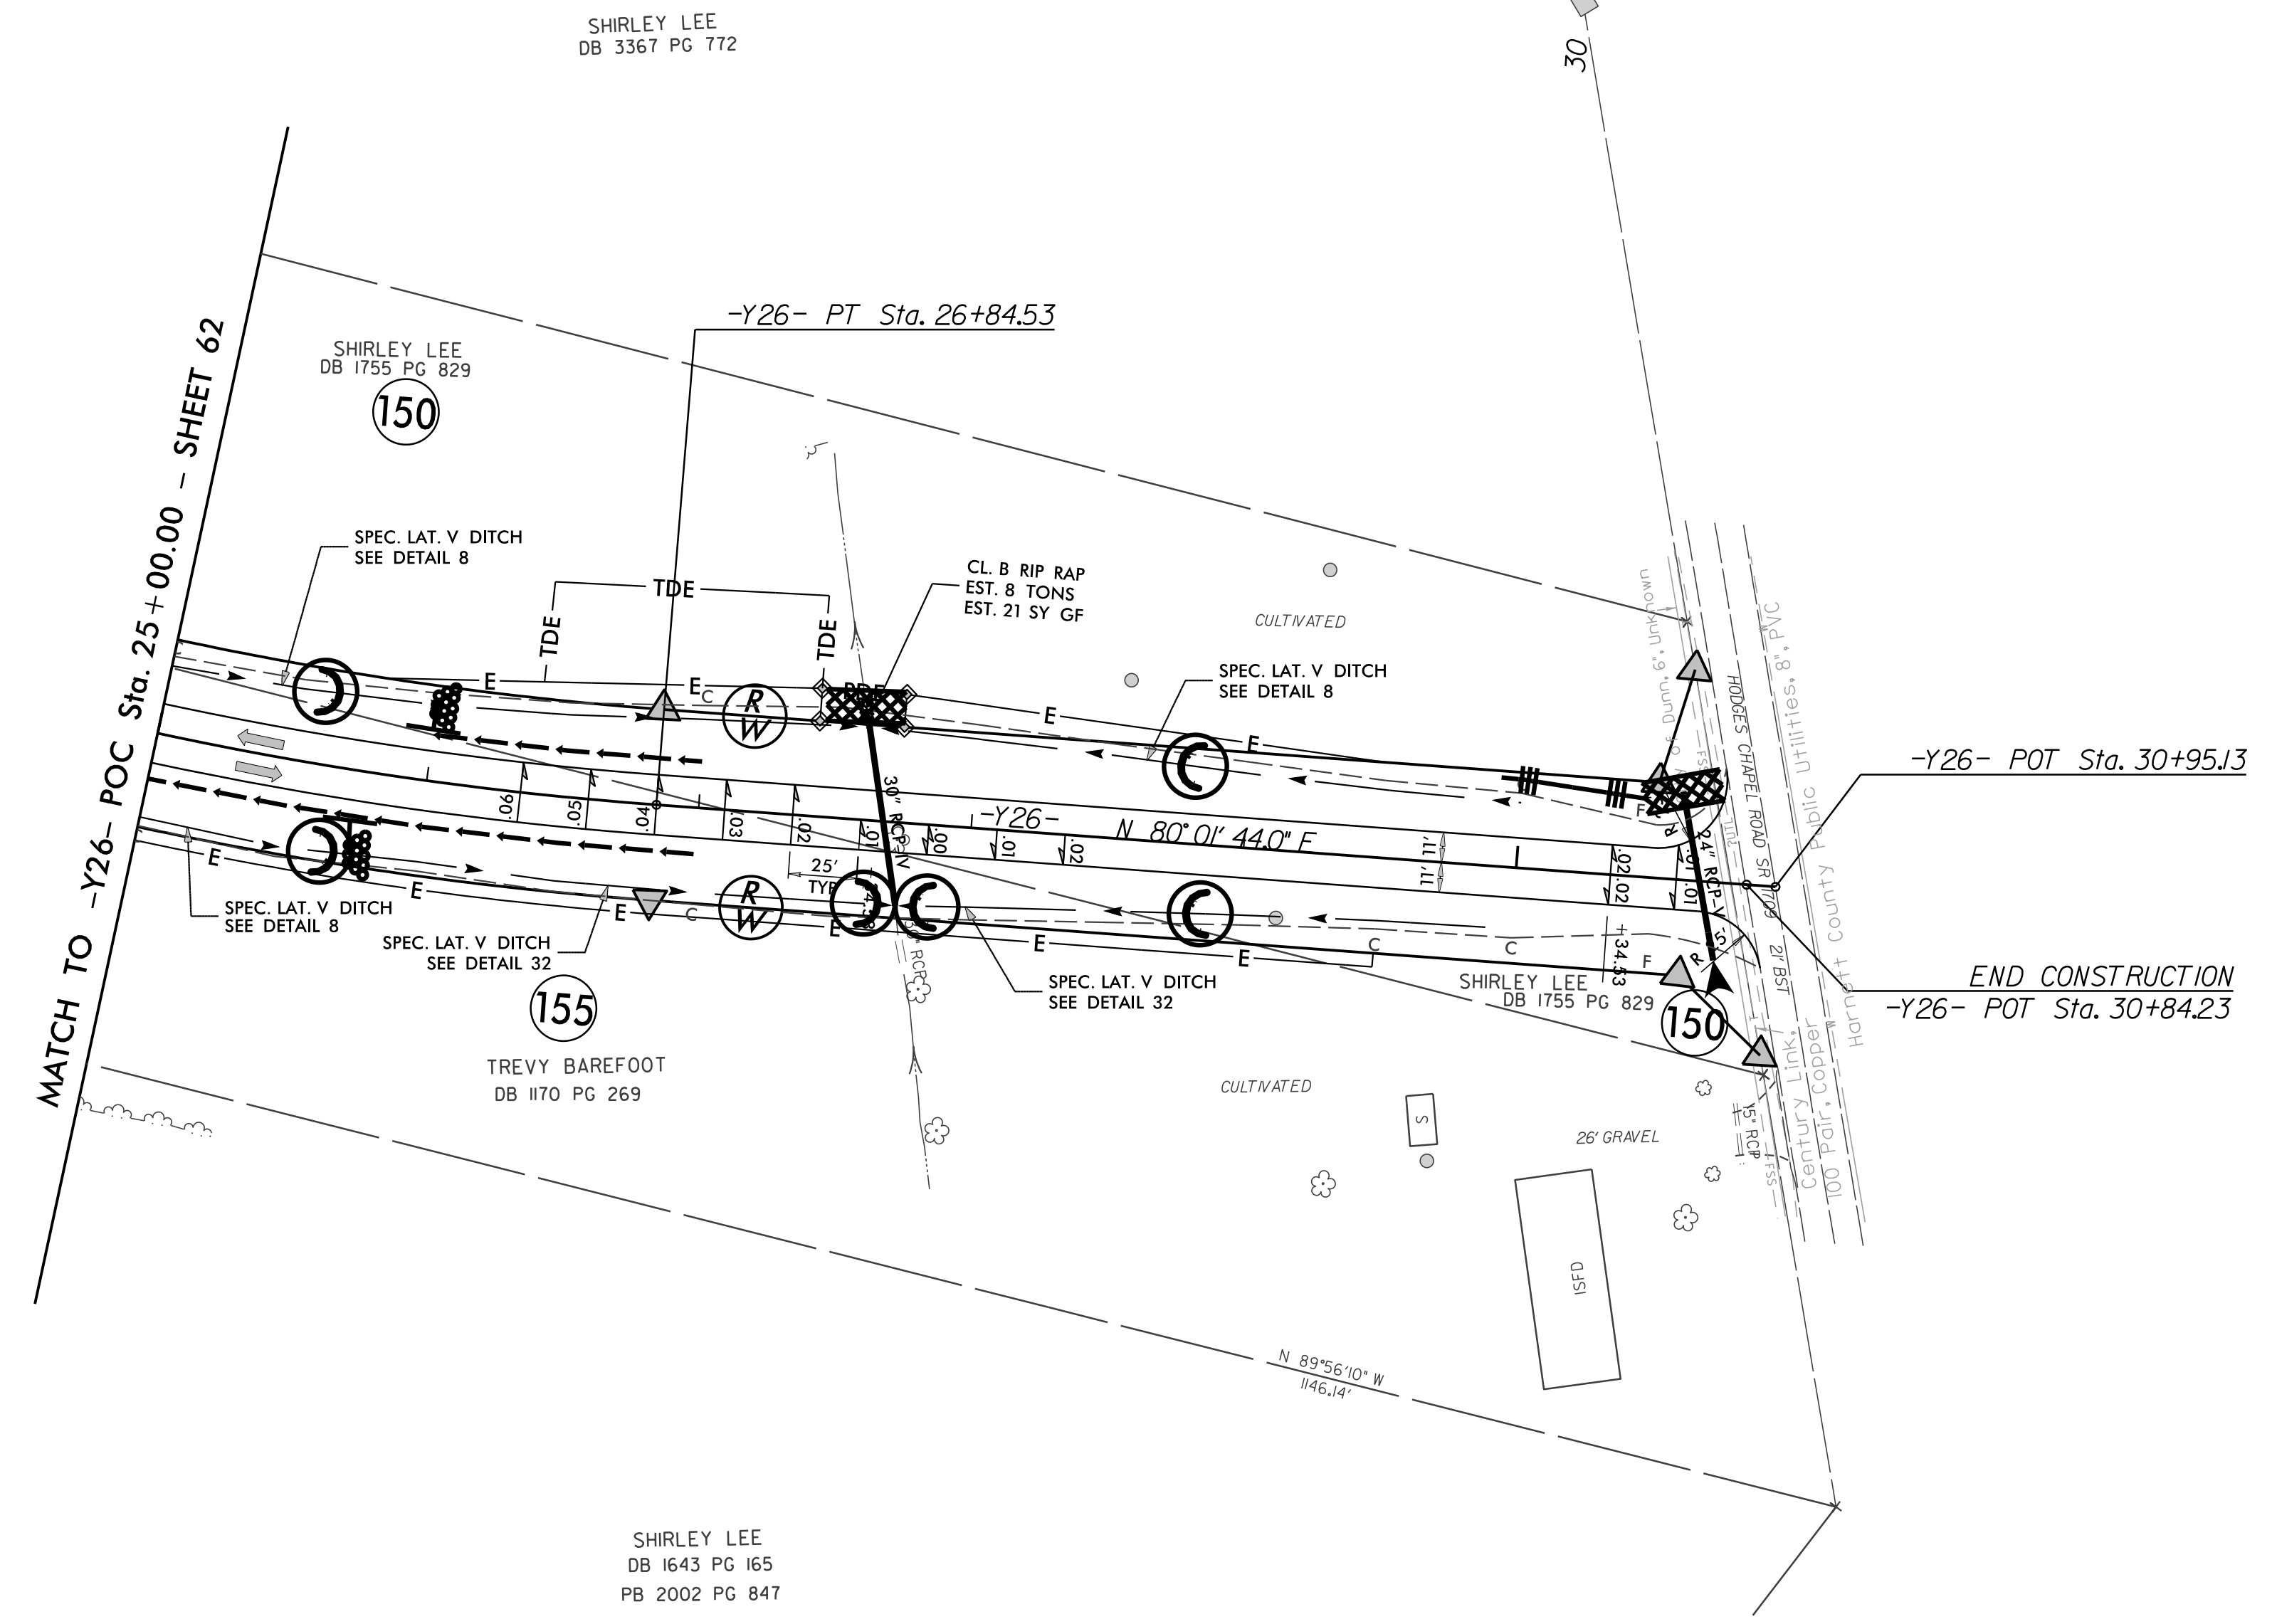


PROJECT REFERENCE NO.	SHEET NO.
1-5883	EC-129/CONST.63
RW SHEET NO.	
ROADWAY DESIGN ENGINEER	HYDRAULICS ENGINEER

FINAL GRADING  
EROSION CONTROL FOR  
CONSTRUCTION SHEET 63

Place Matting for Erosion Control  
on Slope as Work Allows.  
Sta. 26+00 to Sta. 27+00 -Y26- LT  
Sta. 25+00 to Sta. 27+00 -Y26- RT

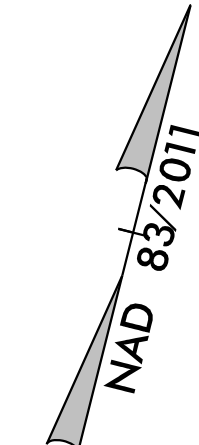

NOTE: DRIVEWAY RADII = 10'  
UNLESS SHOWN OTHERWISE