
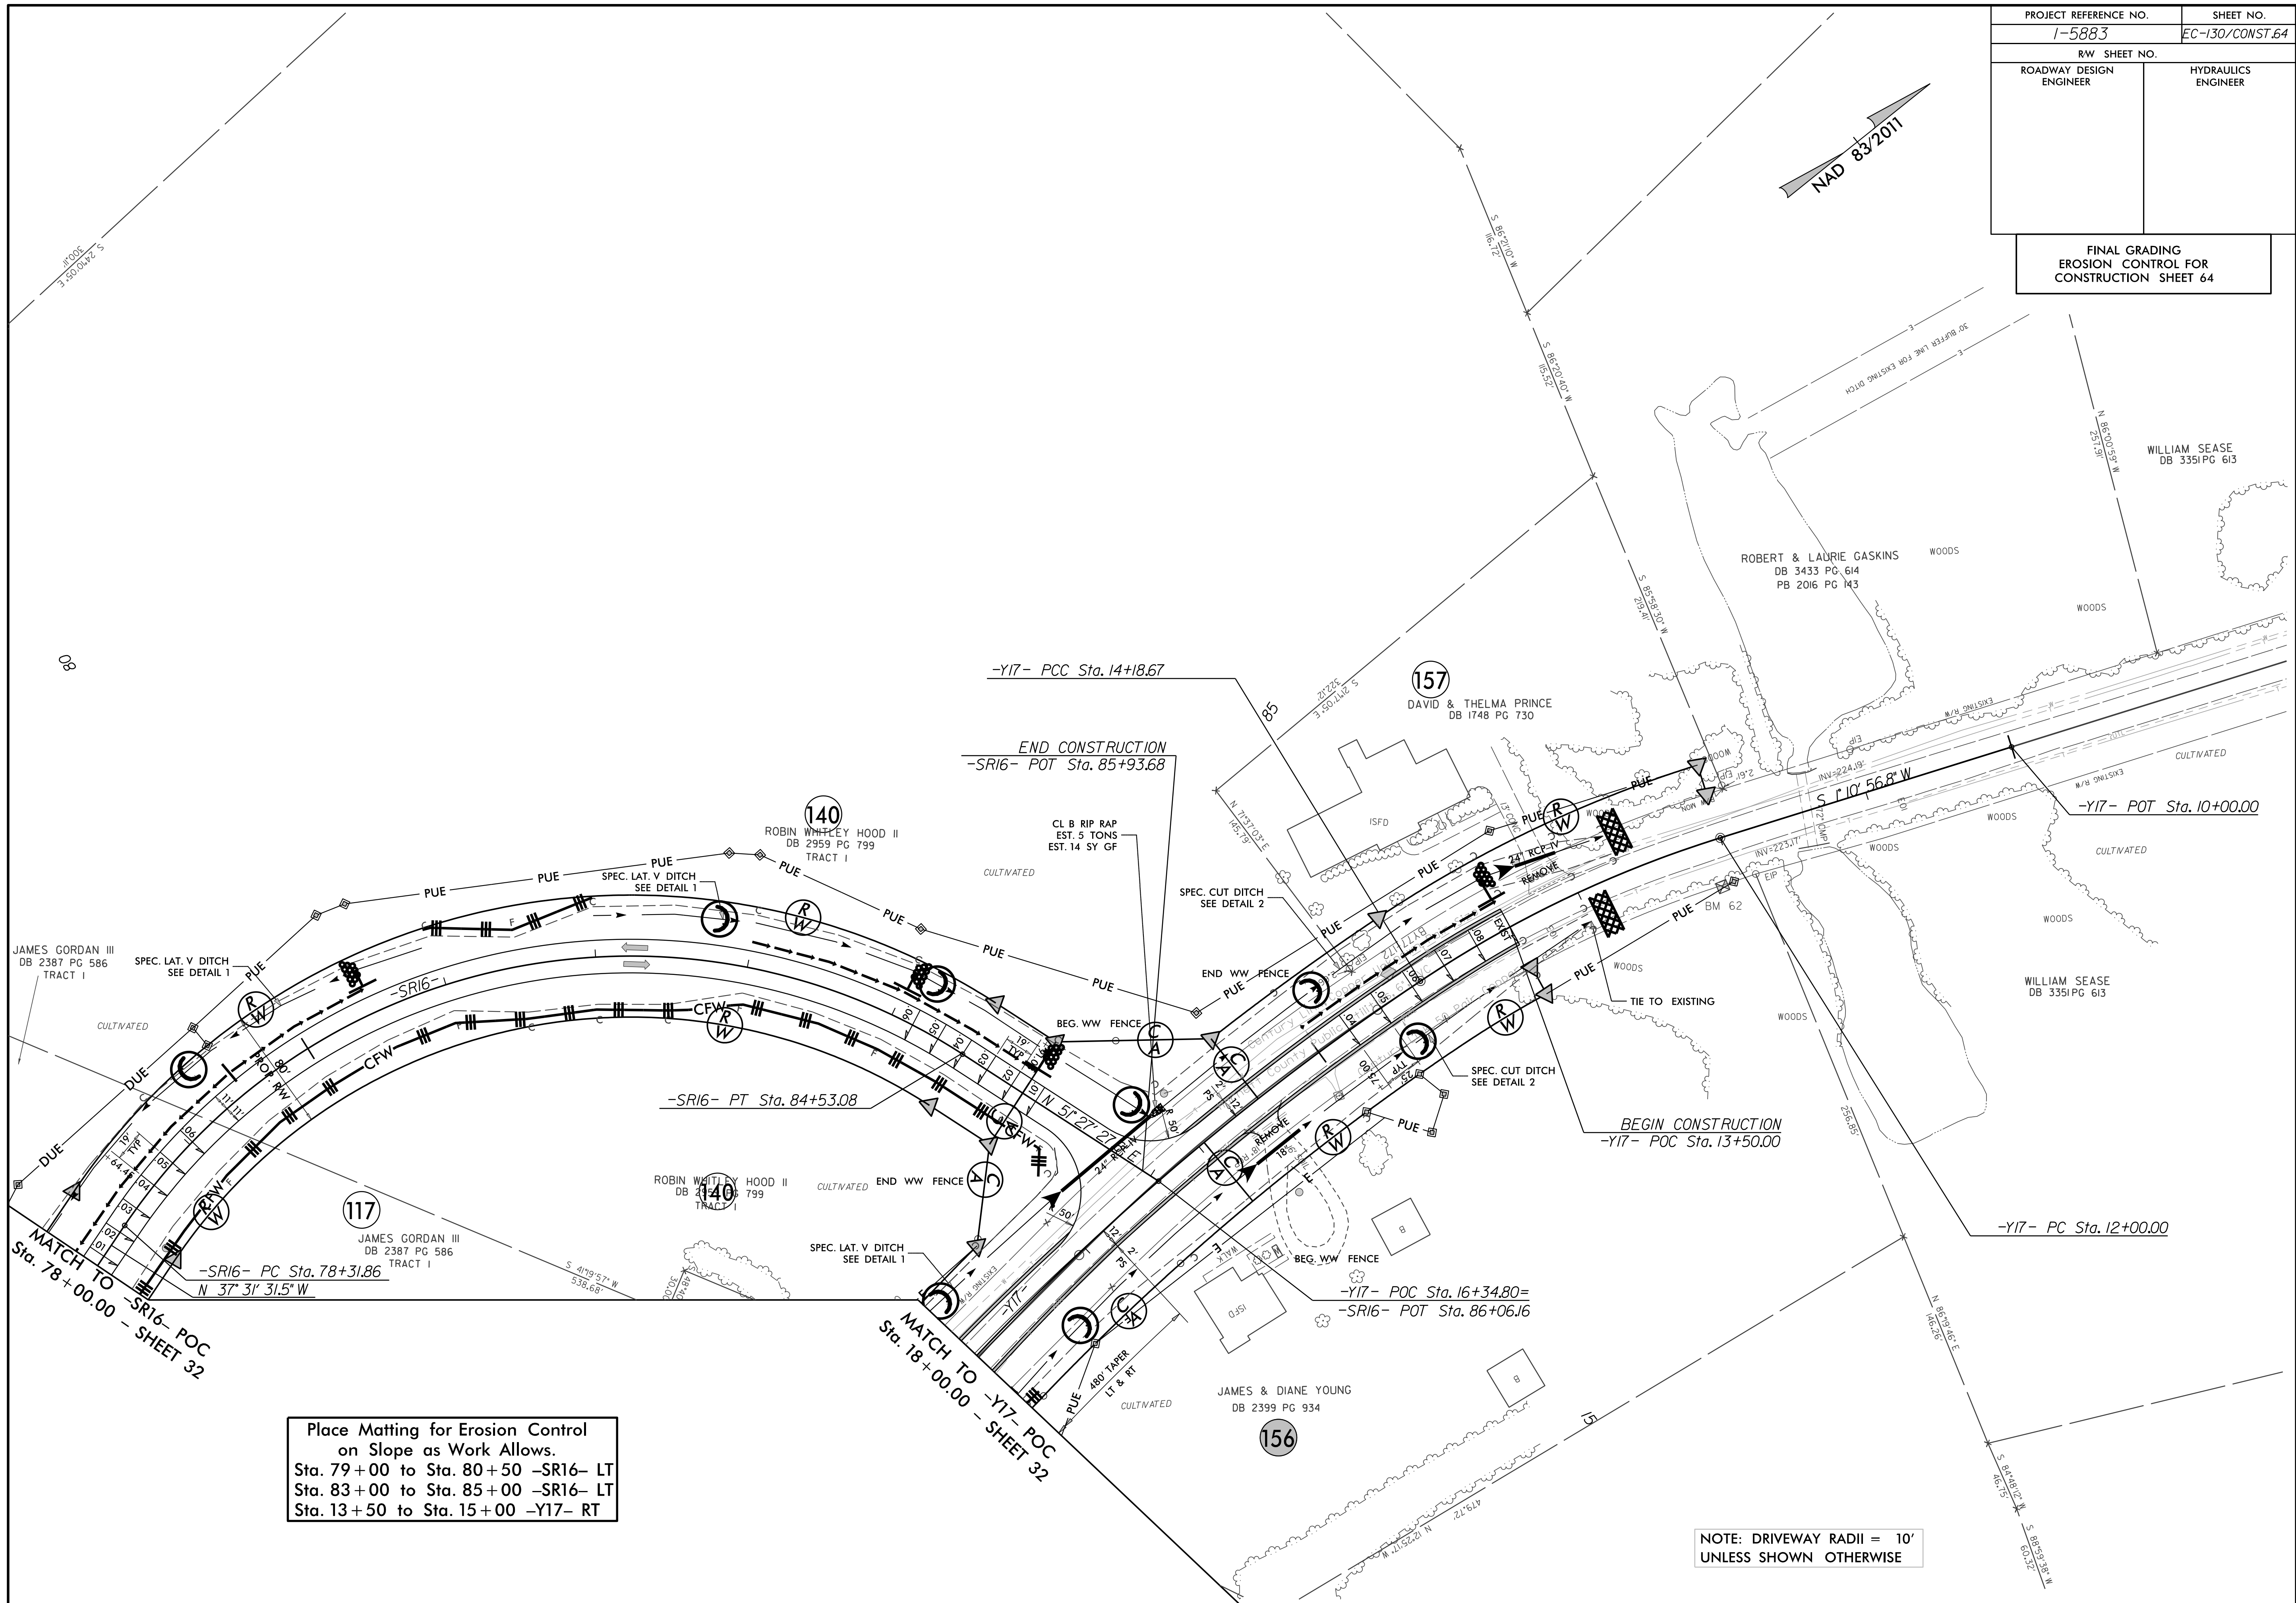


PROJECT REFERENCE NO.	SHEET NO.
1-5883	EC-130/CONST.64
RW SHEET NO.	
ROADWAY DESIGN ENGINEER	HYDRAULICS ENGINEER

FINAL GRADING
EROSION CONTROL FOR
CONSTRUCTION SHEET 64

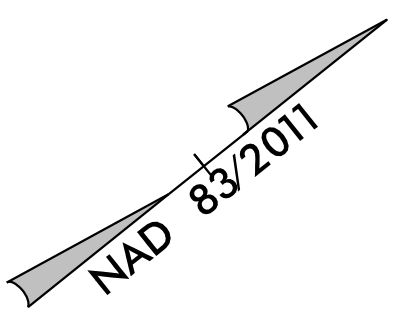

Place Matting for Erosion Control
on Slope as Work Allows.
Sta. 79+00 to Sta. 80+50 -SR16- LT
Sta. 83+00 to Sta. 85+00 -SR16- LT
Sta. 13+50 to Sta. 15+00 -Y17- RT

NOTE: DRIVEWAY RADII = 10'
UNLESS SHOWN OTHERWISE