


PROJECT REFERENCE NO.	SHEET NO.
1-5883	EC-131/CONST.65
RW SHEET NO.	
ROADWAY DESIGN ENGINEER	HYDRAULICS ENGINEER

FINAL GRADING  
EROSION CONTROL FOR  
CONSTRUCTION SHEET 65

Place Matting for Erosion Control  
on Slope as Work Allows.  
Sta. 35+00 to Sta. 36+50 -Y17- LT  
Sta. 35+00 to Sta. 36+50 -Y17- RT

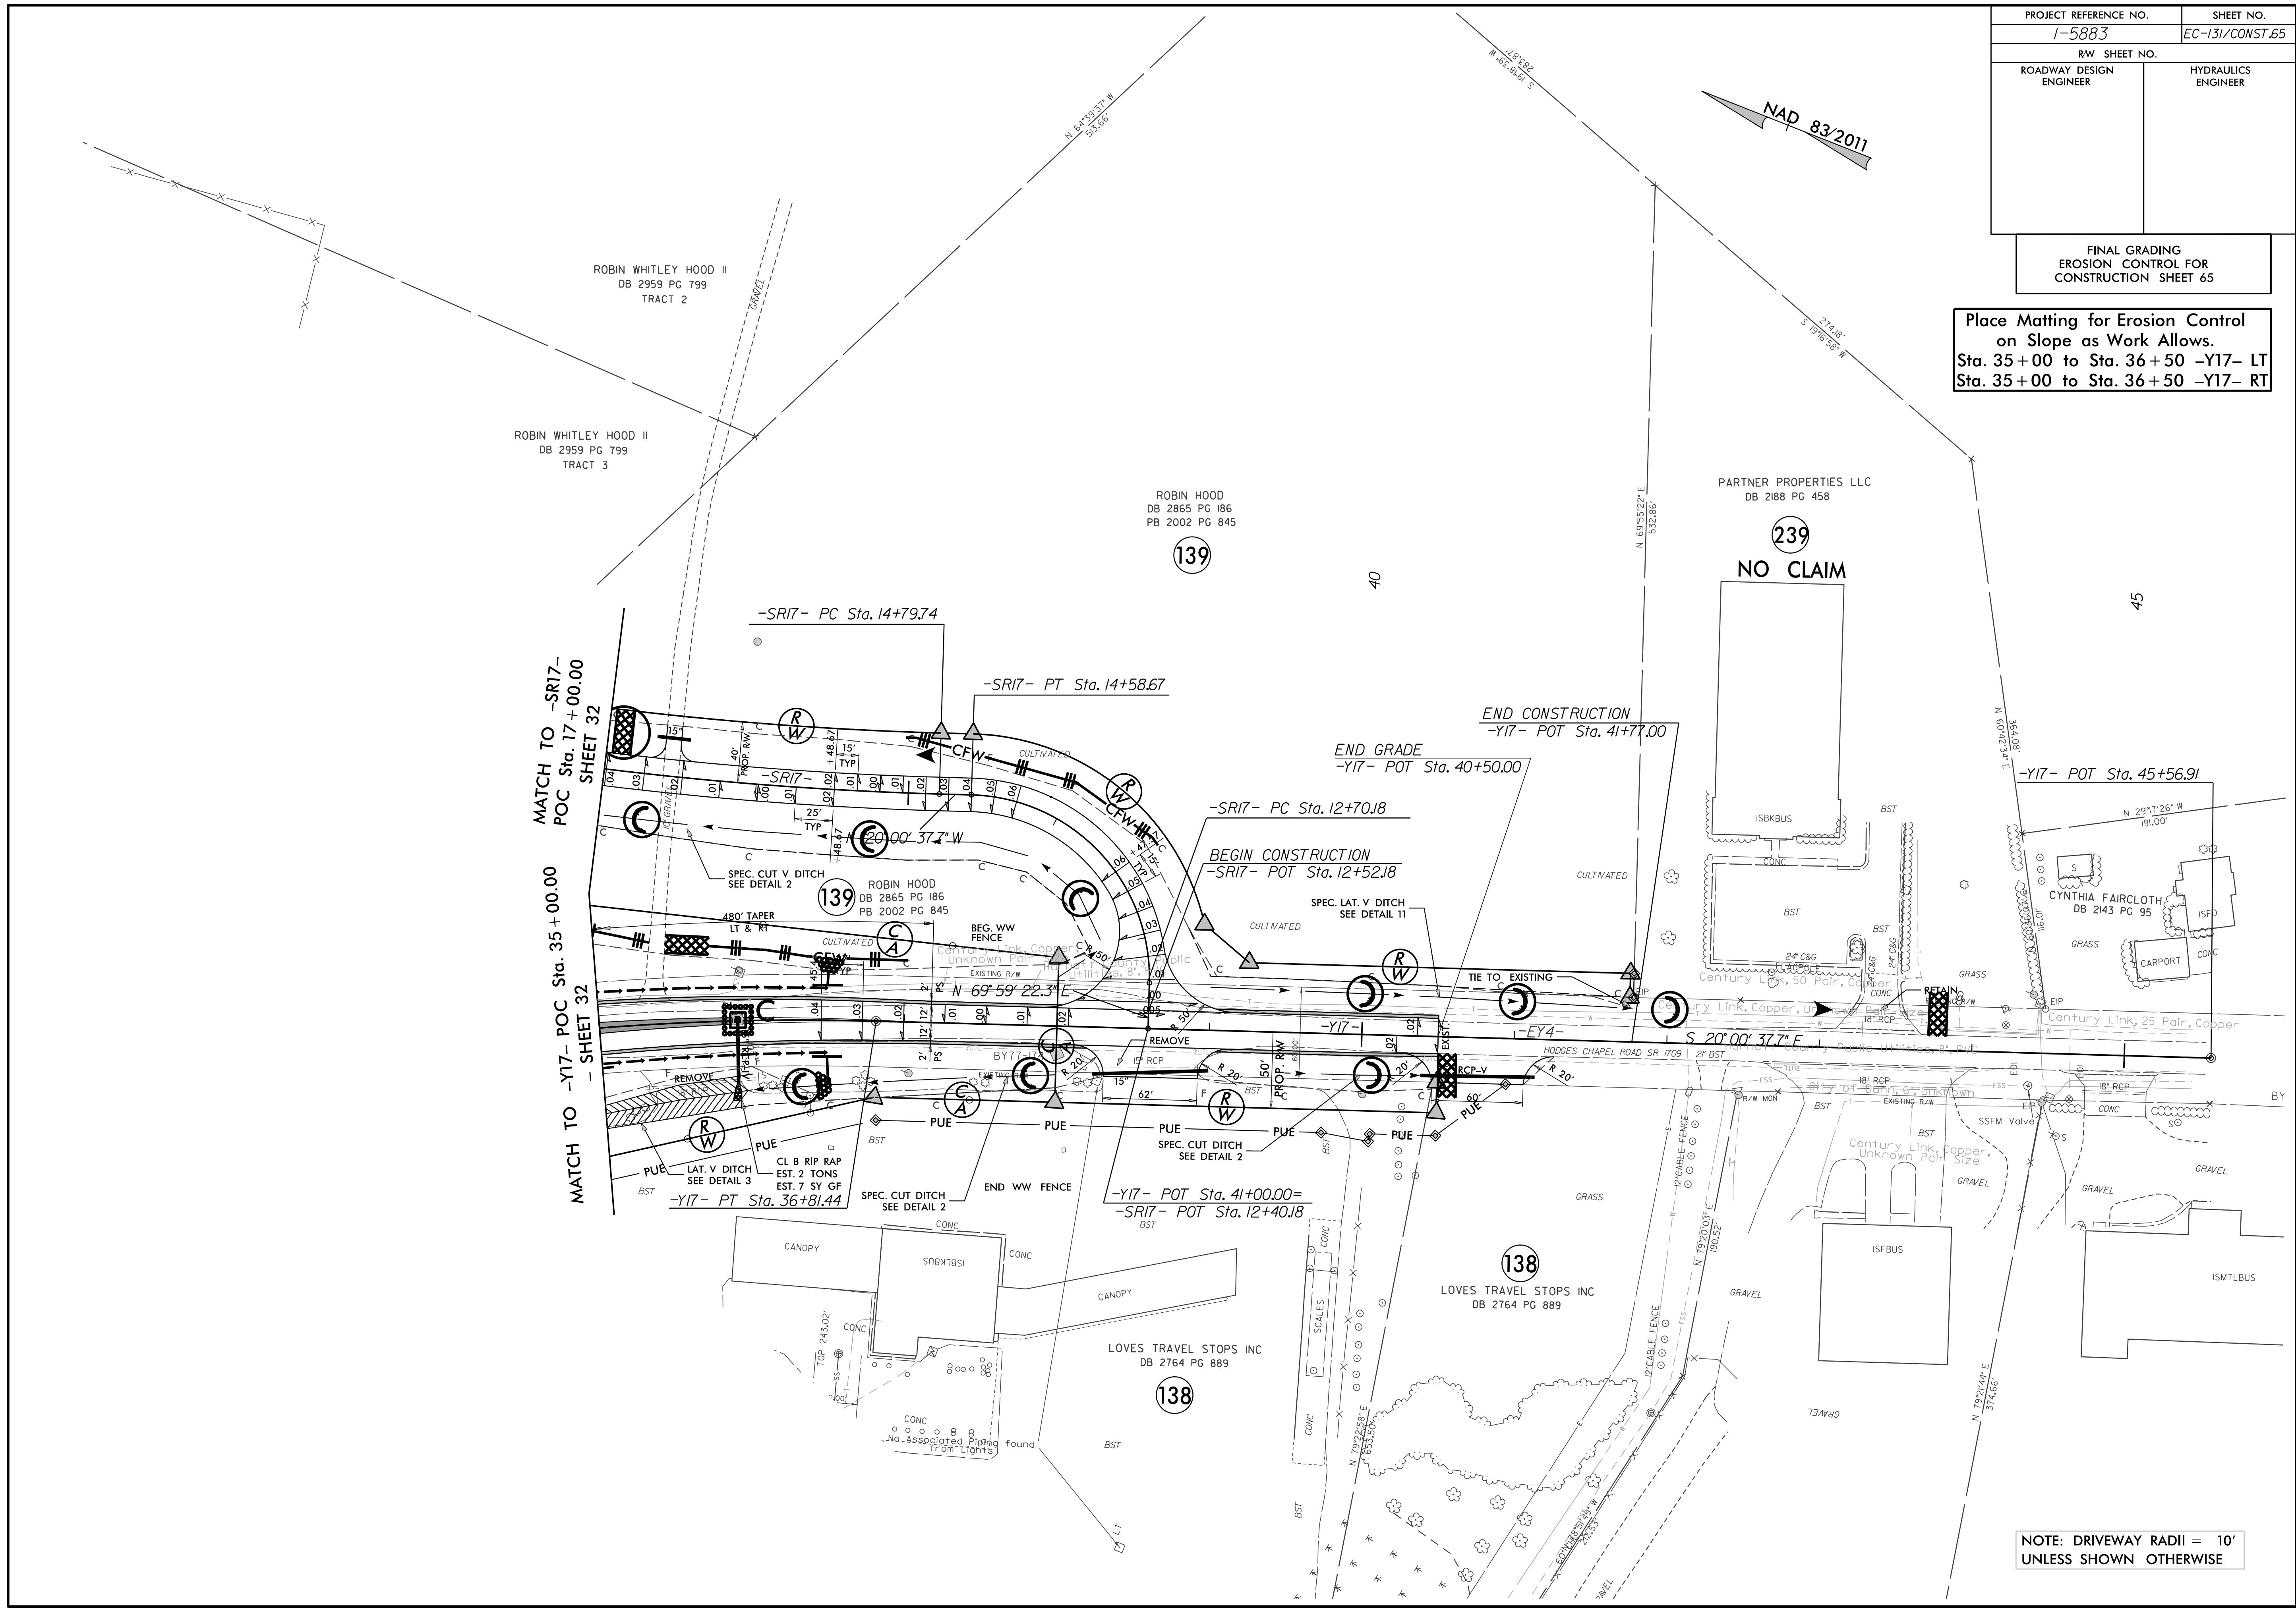

NOTE: DRIVEWAY RADII = 10'  
UNLESS SHOWN OTHERWISE