


| | |
|-------------------------|---------------------|
| PROJECT REFERENCE NO. | SHEET NO. |
| R-5020B | EC-16/CONST.05 |
| RW SHEET NO. | |
| ROADWAY DESIGN ENGINEER | HYDRAULICS ENGINEER |

FINAL GRADING
EROSION CONTROL FOR
CONSTRUCTION SHEET 05

NOTE:
UTILIZE FABRIC INSERT INLET PROTECTION DEVICES IN LIEU OF
ROCK INLET SEDIMENT TRAPS, TYPE-C AS DIRECTED TO AVOID
IMPOUNDMENT OF TRAFFIC IN ROADWAY OPEN TO TRAFFIC.

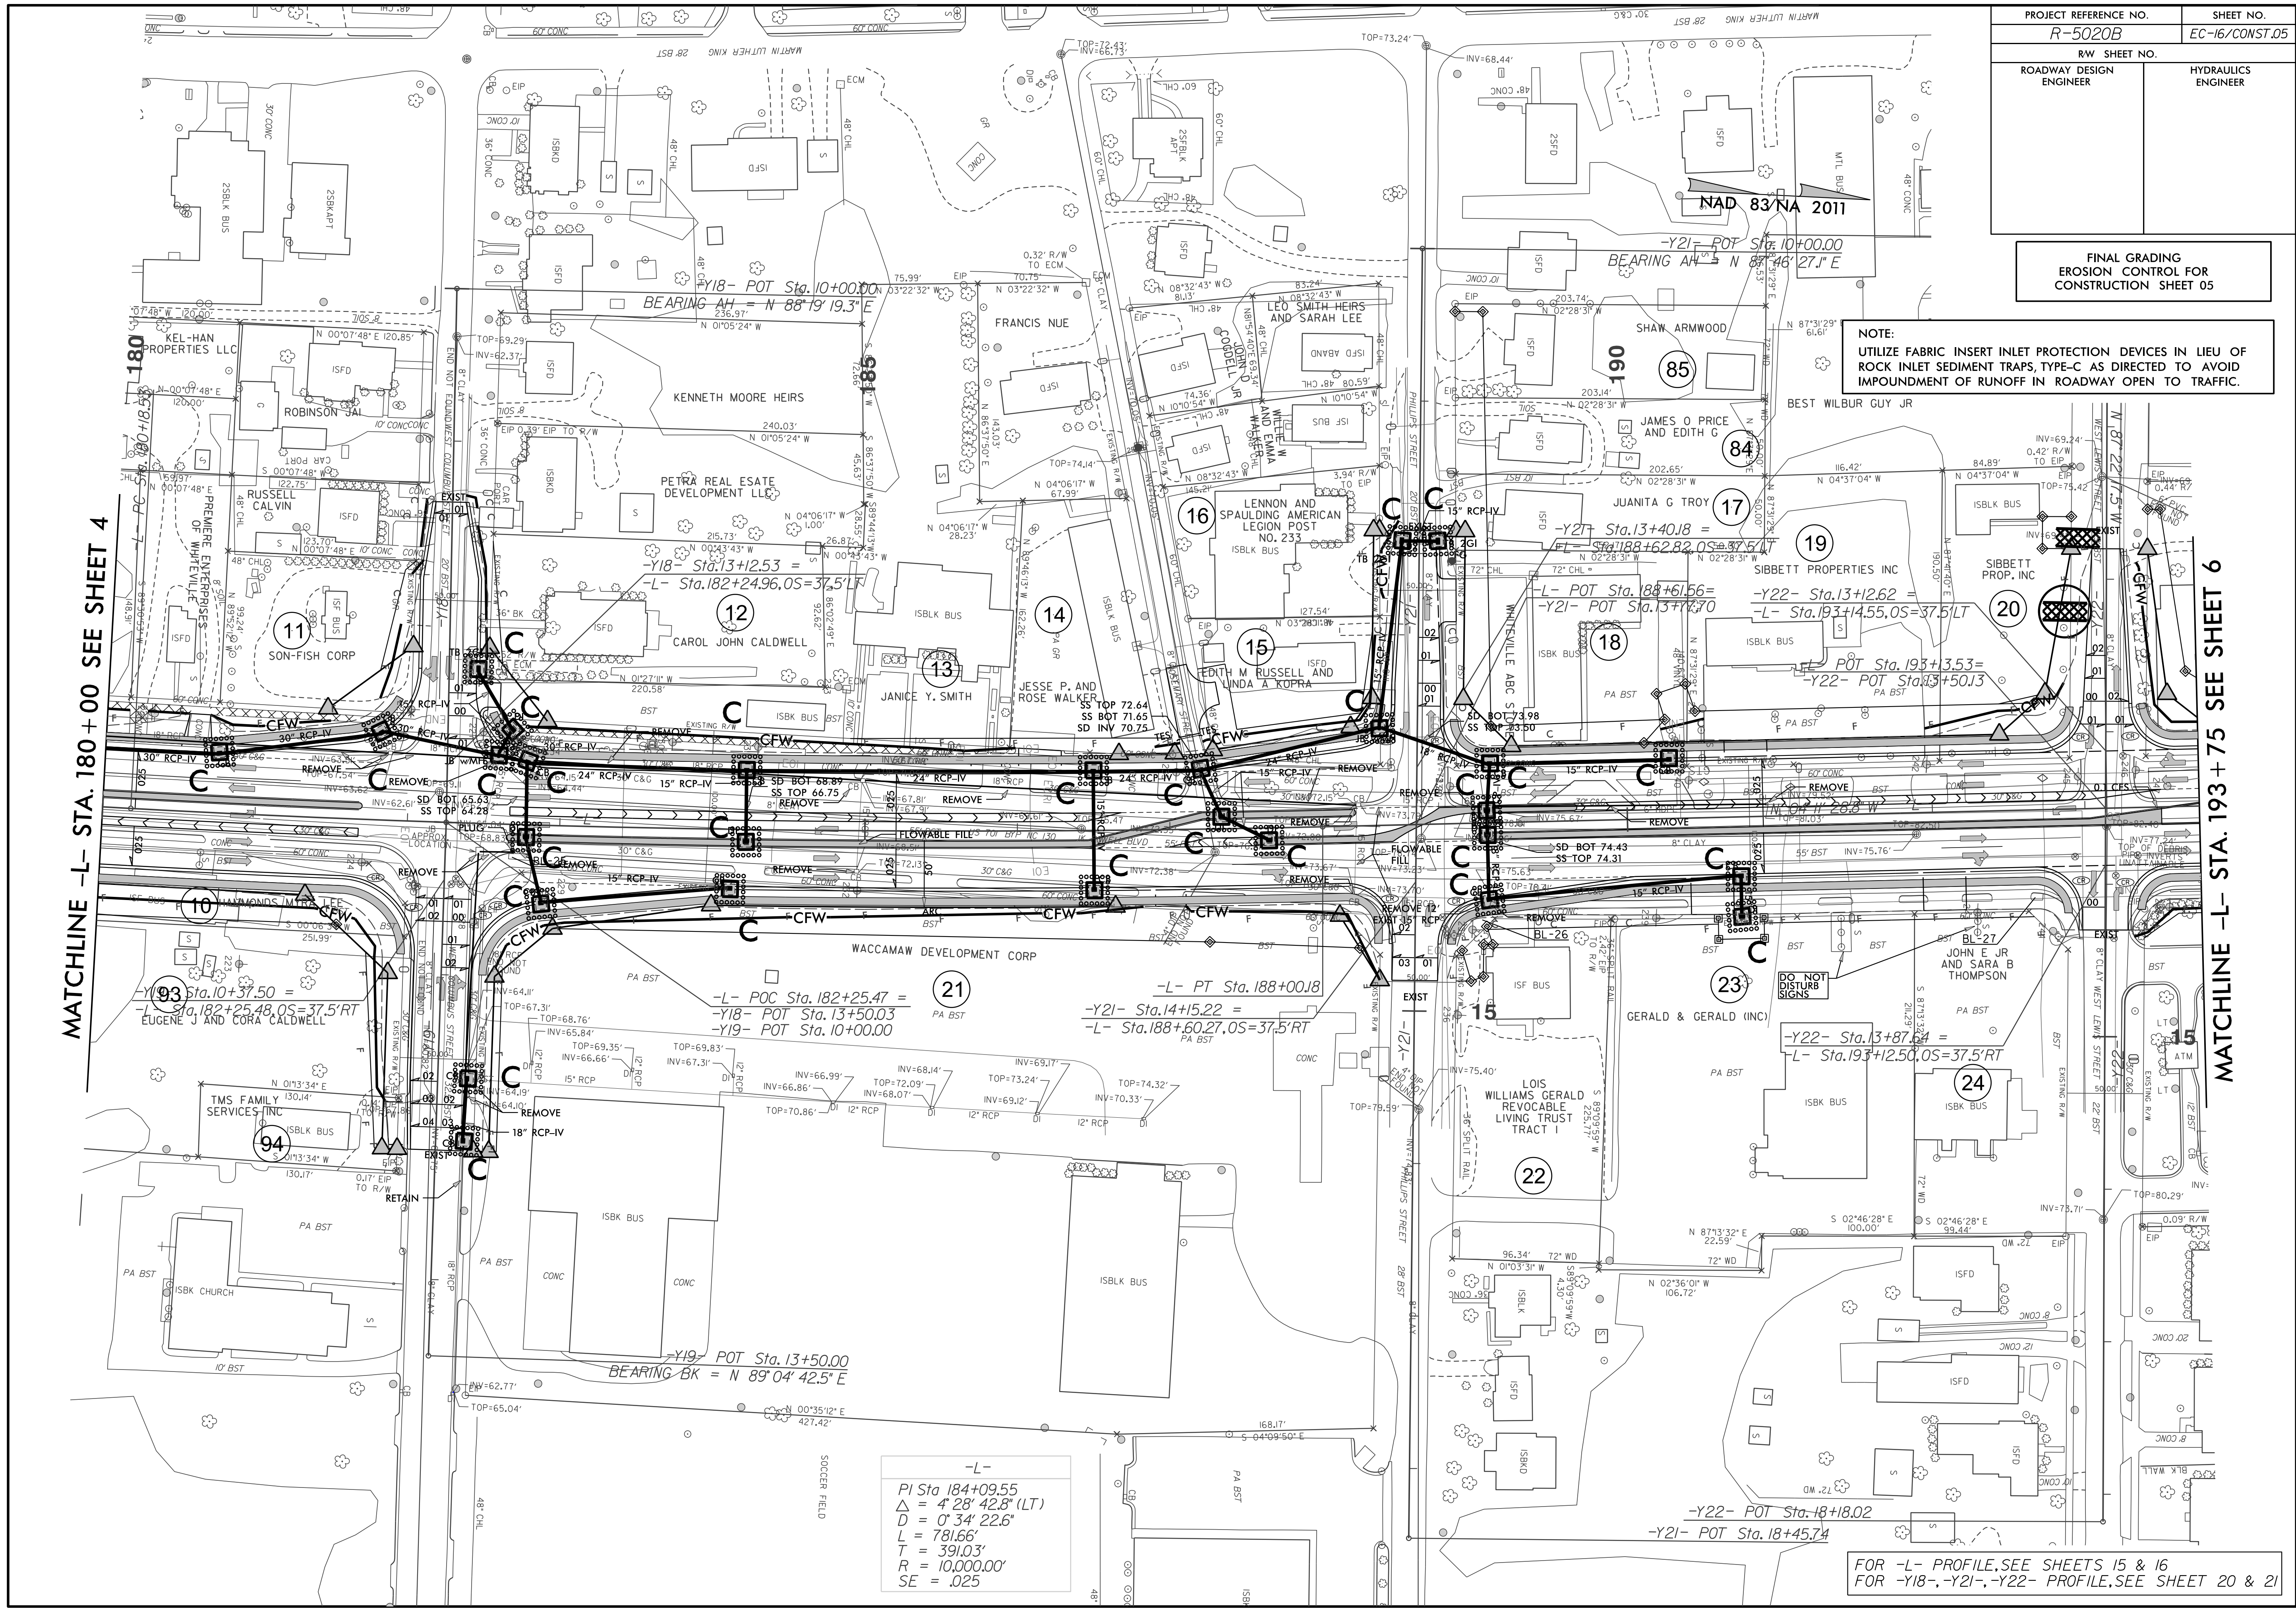

MATCHLINE -L- STA. 180 + 00 SEE SHEET 4

MATCHLINE -L- STA. 193 + 75 SEE SHEET 6

FOR -L- PROFILE, SEE SHEETS 15 & 16
FOR -Y18-, -Y21-, -Y22- PROFILE, SEE SHEET 20 & 21