







PROJECT REFERENCE NO.	SHEET NO.
B-5703	EC-4/CONST.4
R/W SHEET NO.	4
ROADWAY DESIGN ENGINEER	HYDRAULICS ENGINEER

NOTE: UTILIZE SPECIAL STILLING BASIN(S) WHERE APPLICABLE

$PI\ Sta\ 22+23.89$
 $\Delta = 0^{\circ}06'45.7'' (RT)$
 $D = 0^{\circ}02'10.2''$
 $L = 311.61'$
 $T = 155.81'$
 $R = 158,429.67'$

CLEARING AND GRUBBING EROSION CONTROL FOR CONSTRUCTION SHEET 4

NOTE: PLACE TEMPORARY ROCK SILT CHECKS TYPE - A AT DRAINAGE OUTLETS.

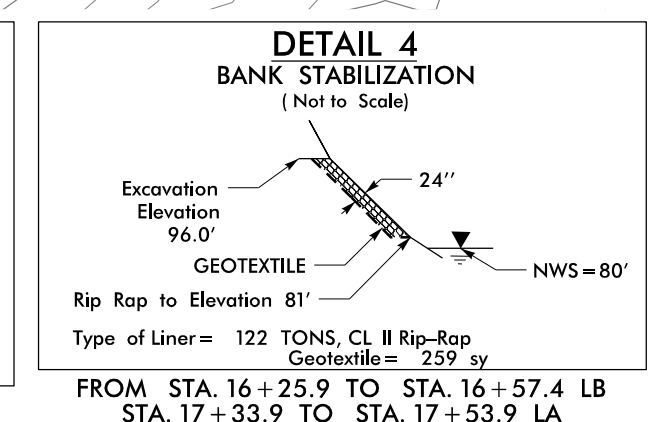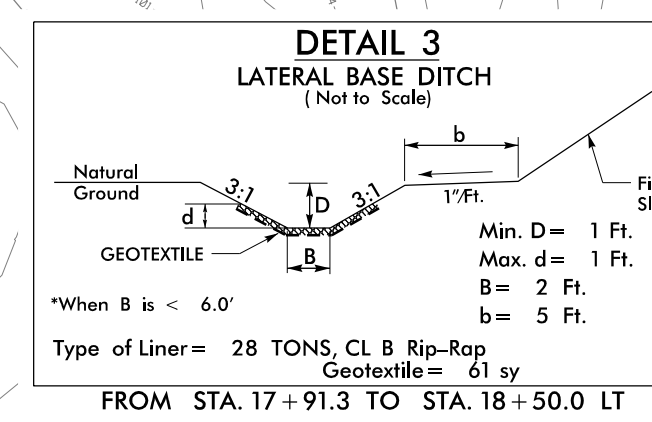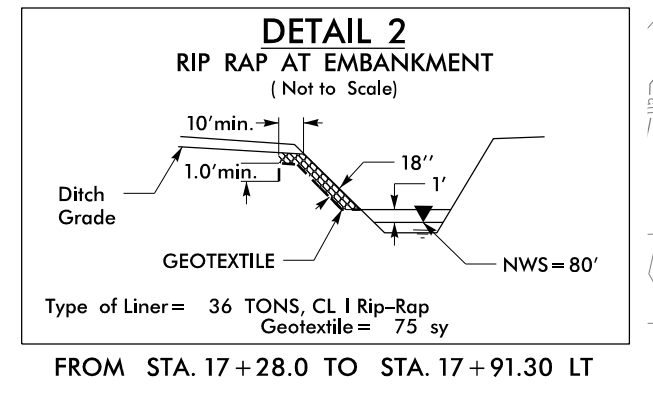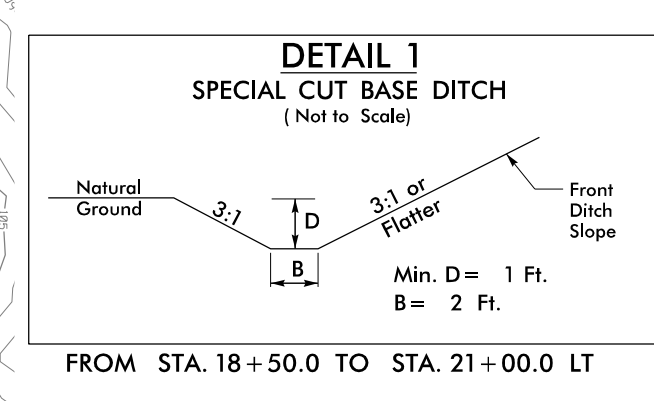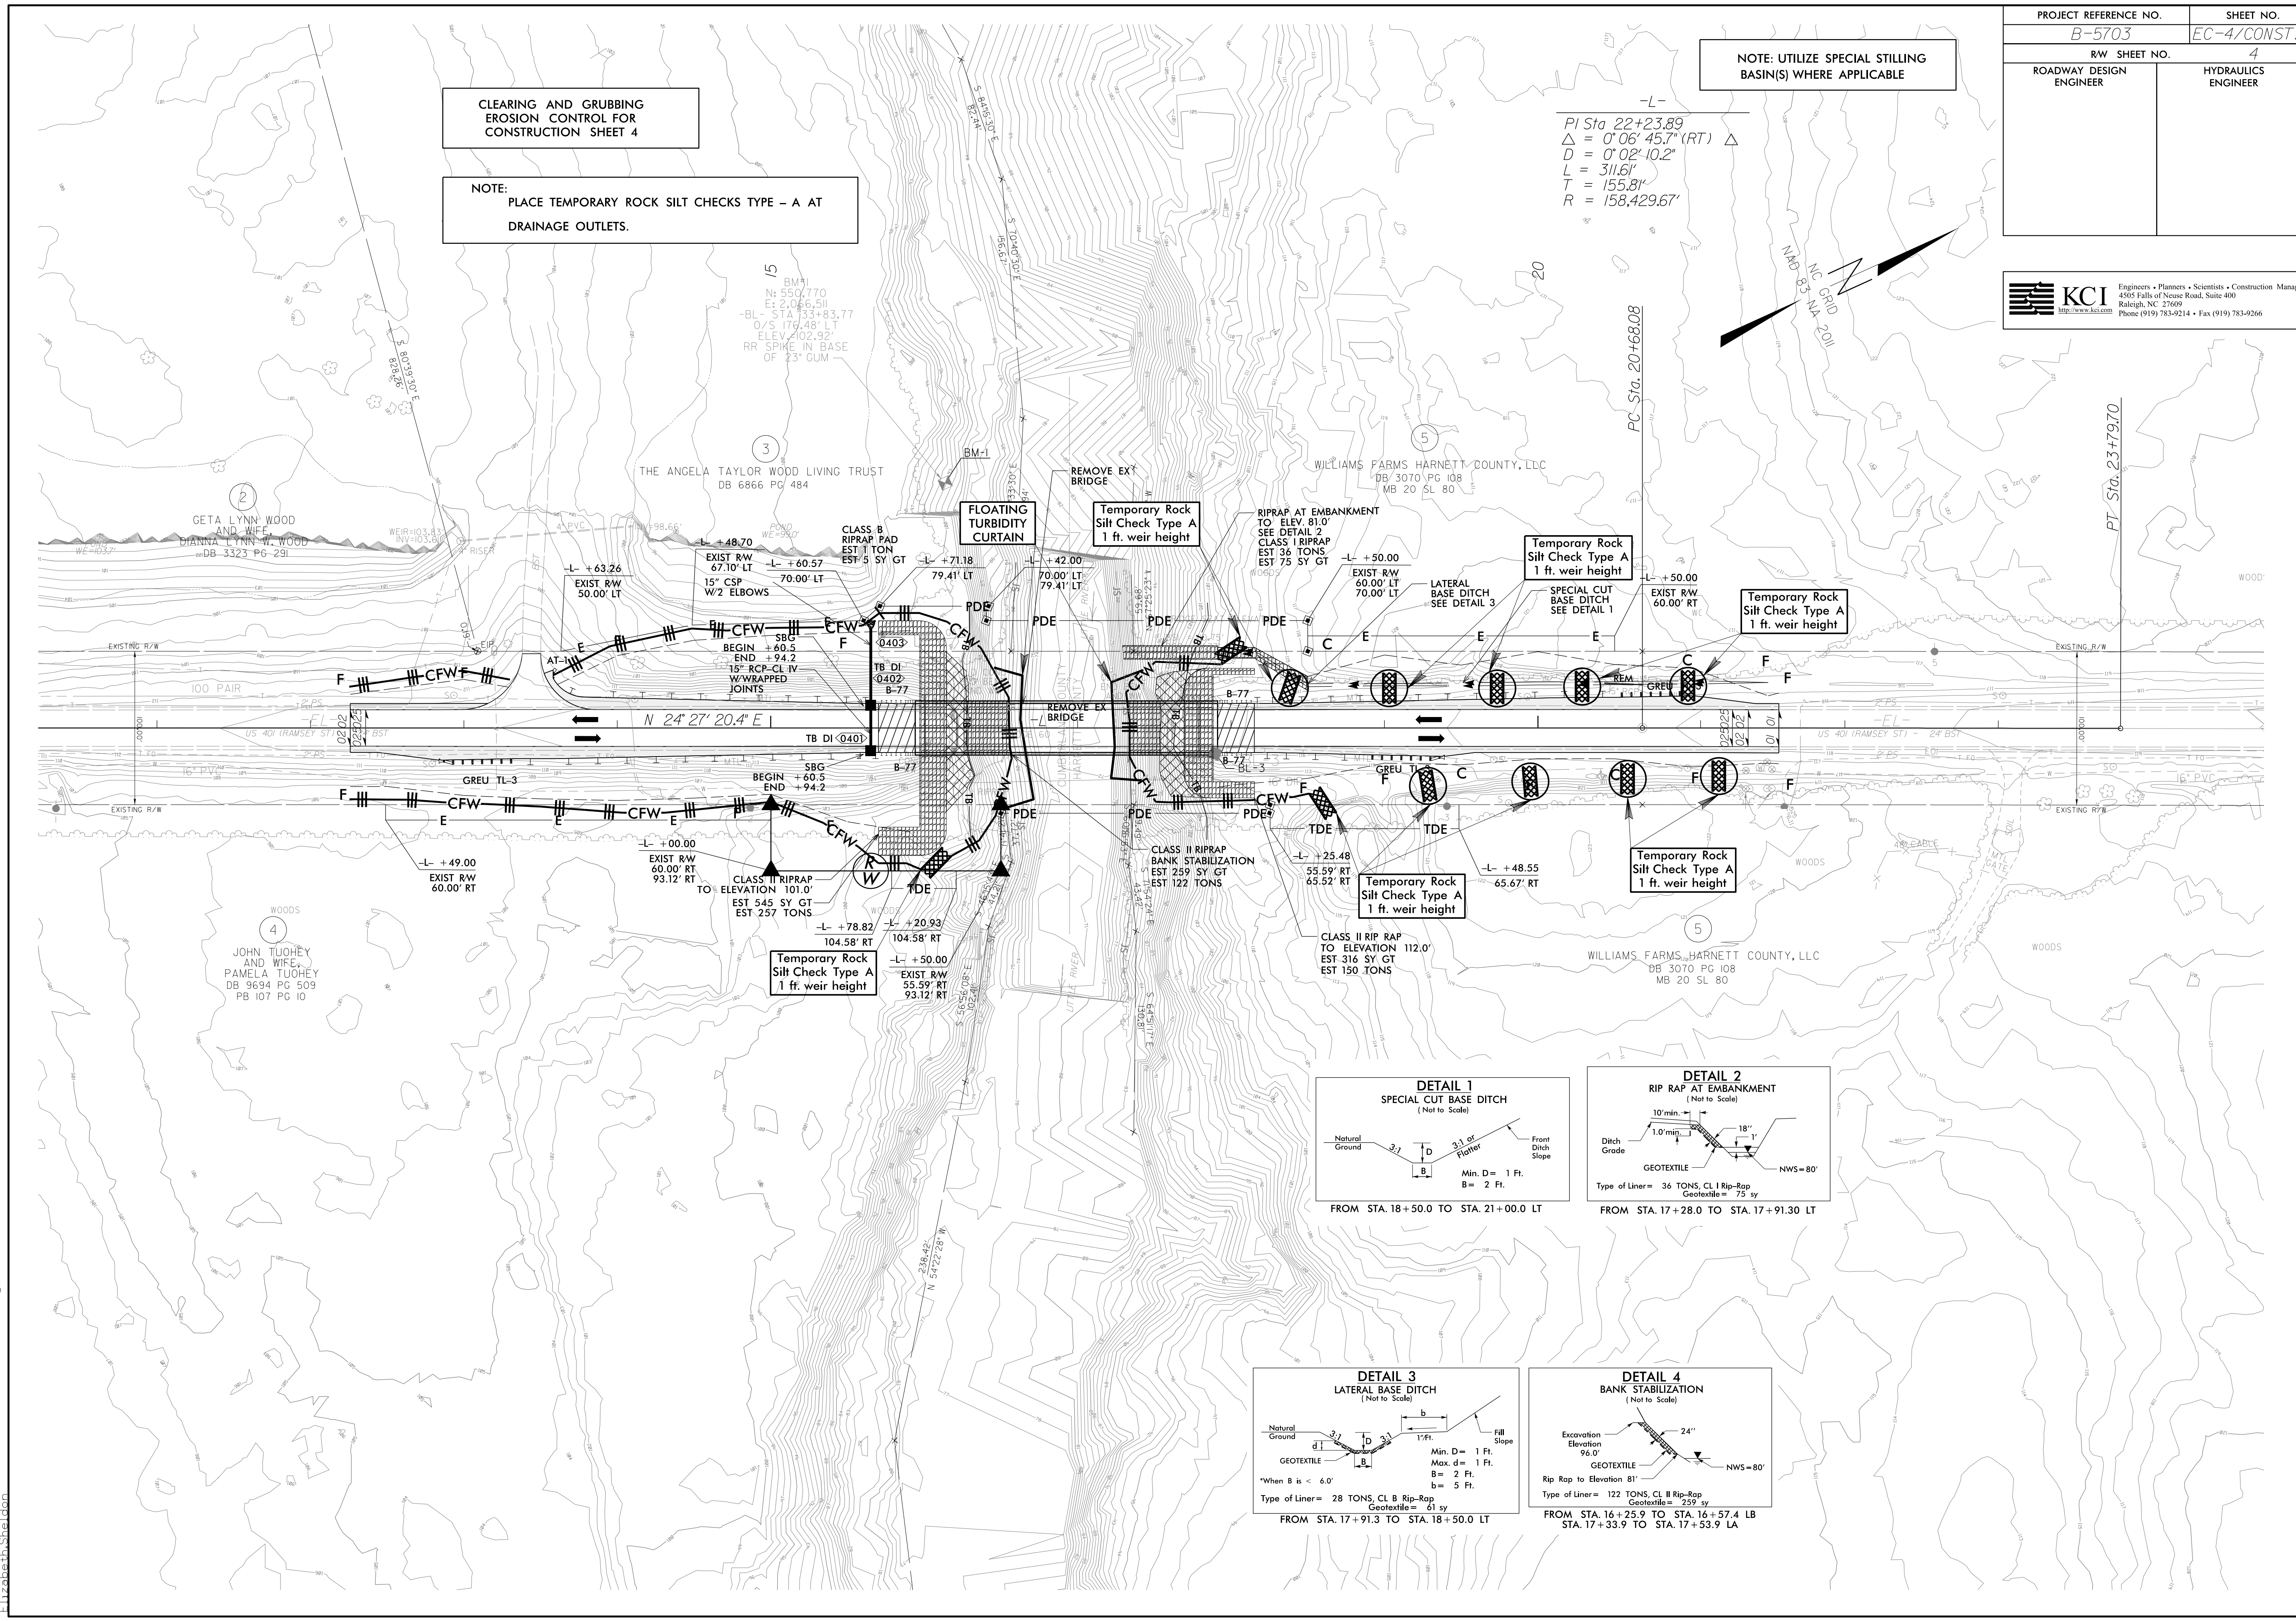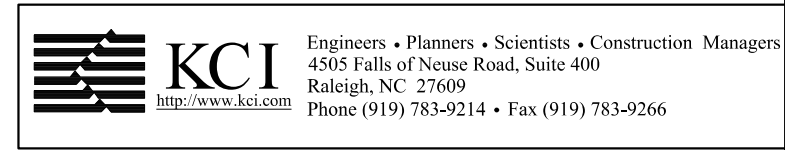

2018.05.18 09:41:23 B:\5703\Roadside\B-5703-reu.C&C.dgn
 4/29/2018 9:41:23 AM
 2518014123 B:\5703\Roadside\B-5703-reu.C&C.dgn
 4/29/2018 9:41:23 AM
 2518014123 B:\5703\Roadside\B-5703-reu.C&C.dgn
 4/29/2018 9:41:23 AM