

PROJECT REFERENCE NO. BR-0002	SHEET NO. EC-5/CONST.5
RW SHEET NO.	HYDRAULICS ENGINEER
ROADWAY DESIGN ENGINEER	

CLEARING AND GRUBBING  
EROSION CONTROL FOR  
CONSTRUCTION SHEET 5







NOTE:  
PLACE TEMPORARY ROCK SEDIMENT DAMS TYPE - B  
AND TEMPORARY ROCK SILT CHECKS TYPE - A AT  
DRAINAGE OUTLETS.

NOTE: UTILIZE TEMPORARY SPECIAL STILLING BASIN(S)  
WHERE APPLICABLE.



CURVE	RADIUS	ARC LENGTH	CHORD BEARING	CHORD LENGTH
CI	2664.16'	1036.00'	N 36°43'32" W	1029.49'

MATCHLINE -L- STA 24 + 50.00 SEE SHEET 4

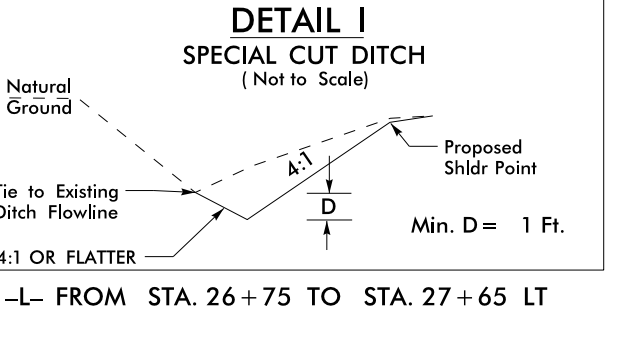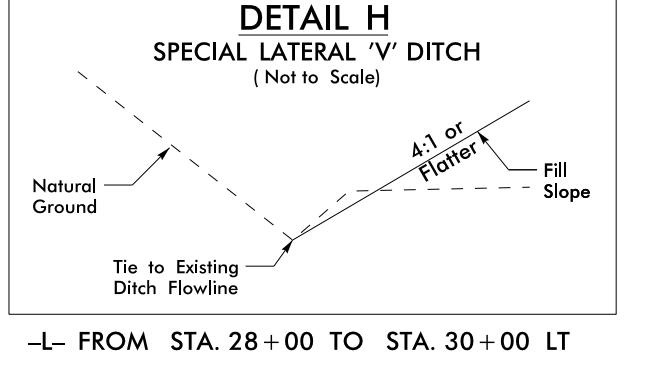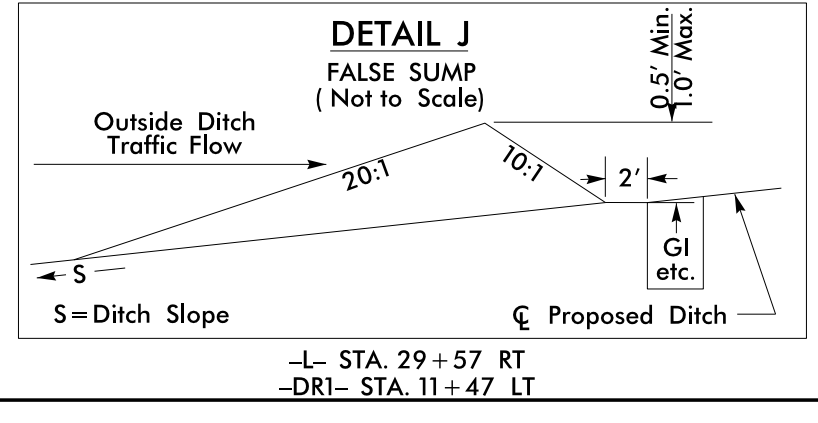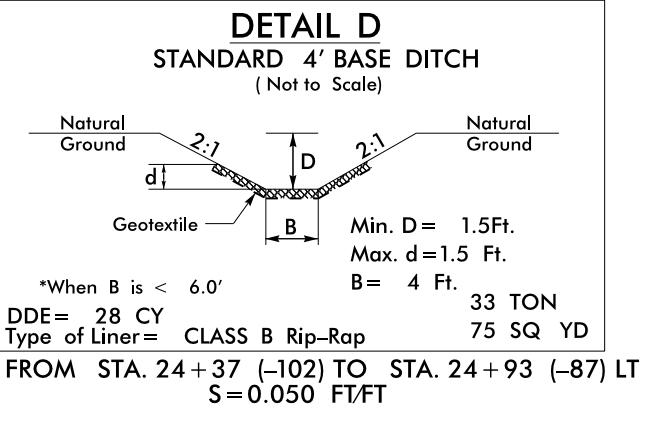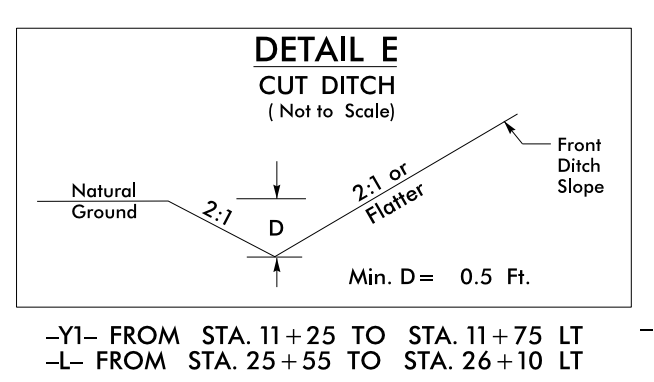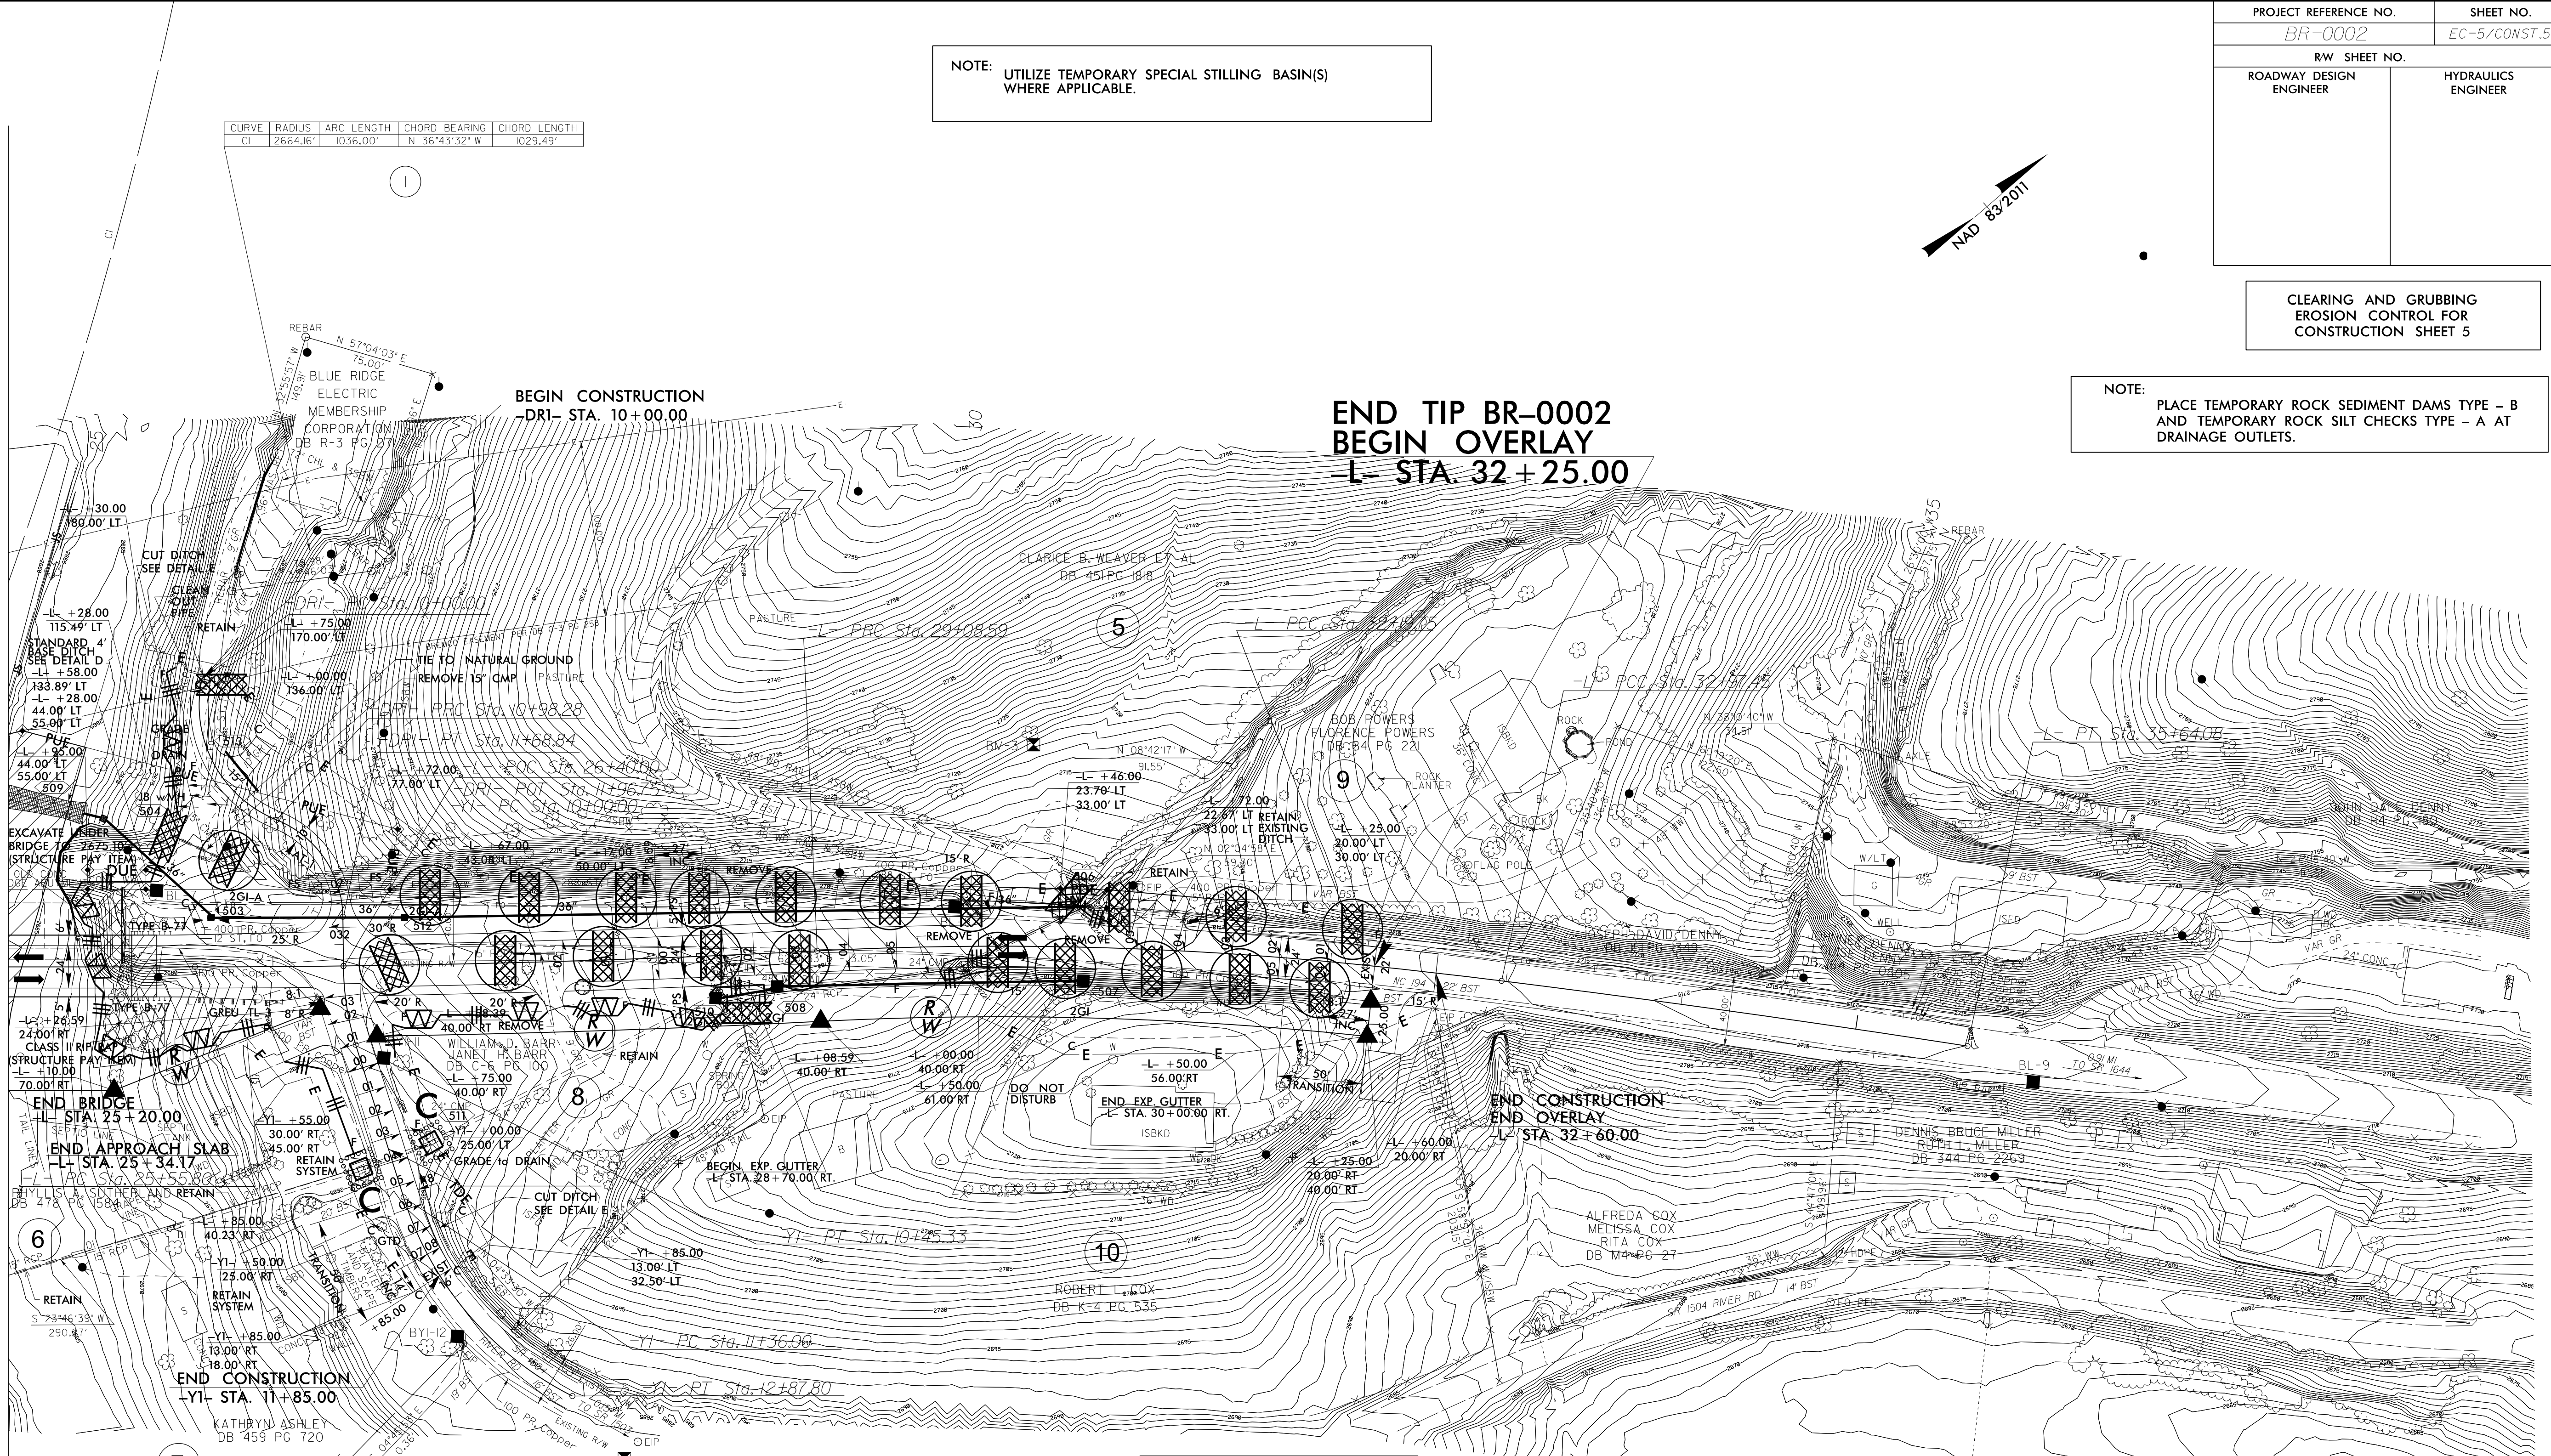

ENVIRONMENTALLY SENSITIVE AREA  
SEE PROJECT SPECIAL PROVISIONS

8/17/99

66  
67  
00  
01  
