
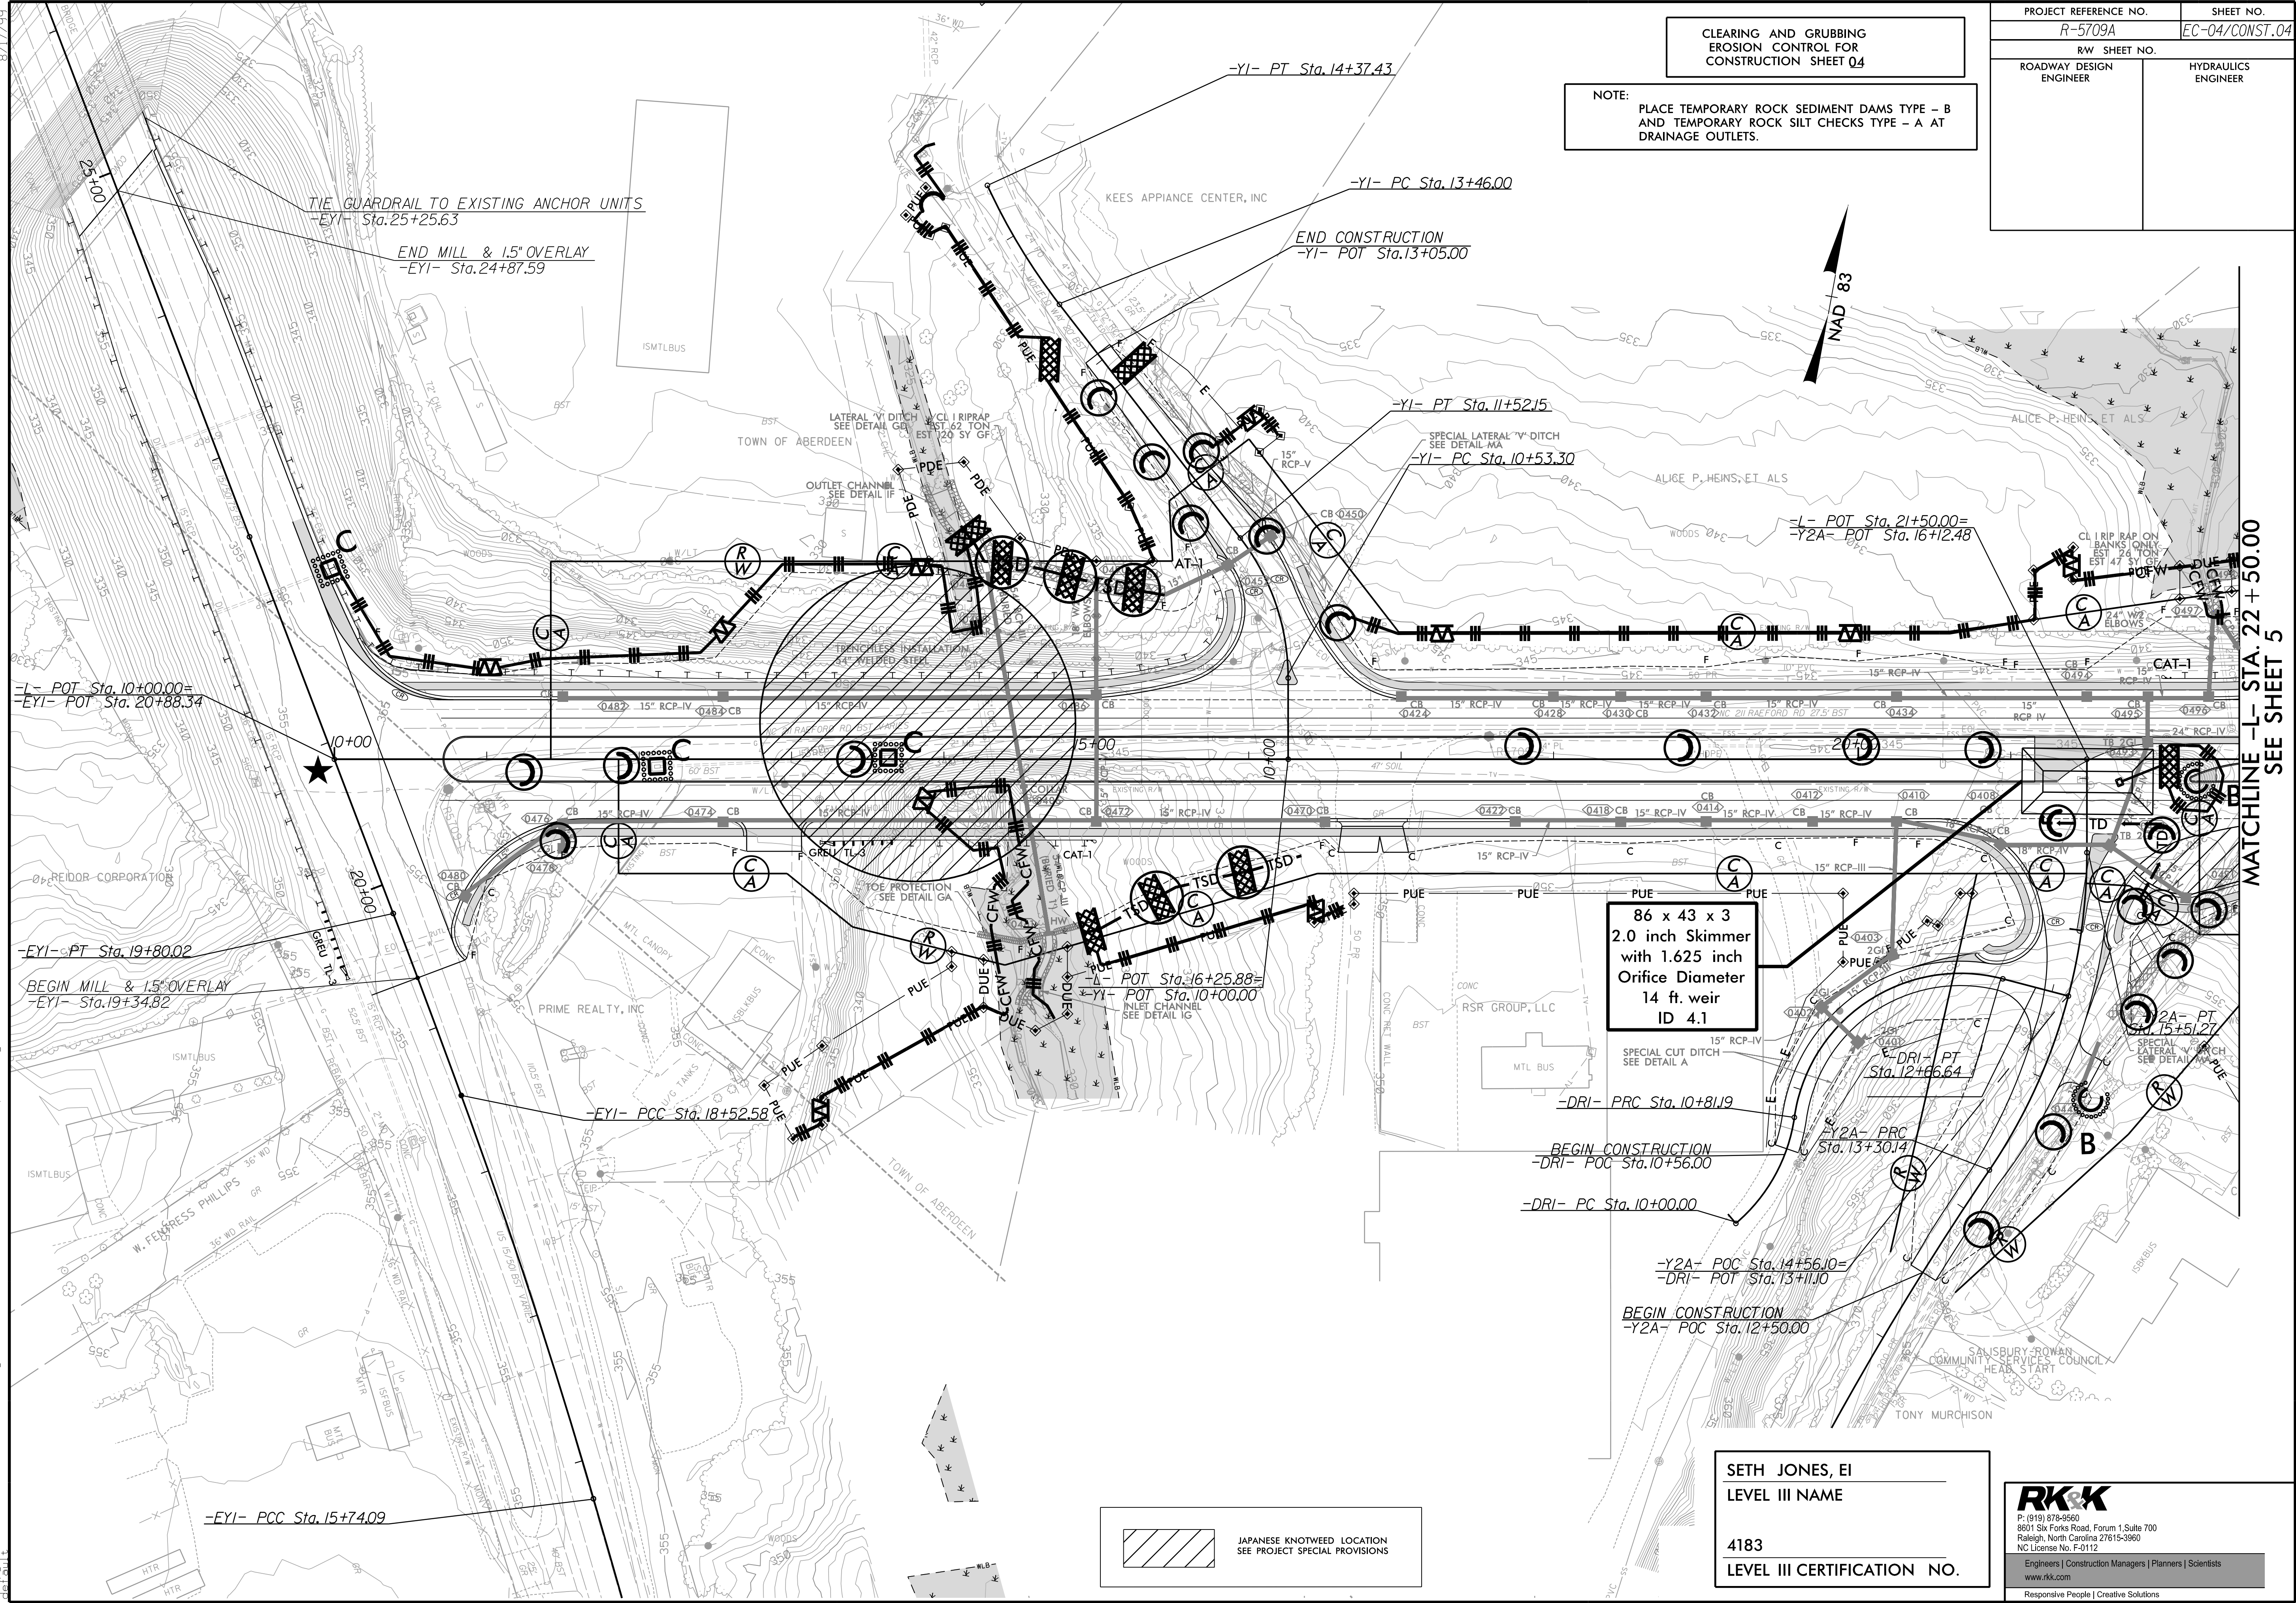


PROJECT REFERENCE NO.	SHEET NO.
R-5709A	EC-04/CONST.04
RW SHEET NO.	
ROADWAY DESIGN ENGINEER	HYDRAULICS ENGINEER

**CLEARING AND GRUBBING
EROSION CONTROL FOR
CONSTRUCTION SHEET 04**

NOTE:
PLACE TEMPORARY ROCK SEDIMENT DAMS TYPE - B
AND TEMPORARY ROCK SILT CHECKS TYPE - A AT
DRAINAGE OUTLETS.

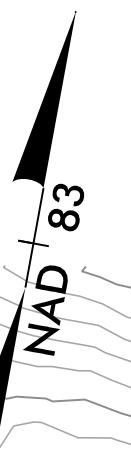

86 x 43 x 3
2.0 inch Skimmer
with 1.625 inch
Orifice Diameter
14 ft. weir
ID 4.1

JAPANESE KNOTWEED LOCATION
SEE PROJECT SPECIAL PROVISIONS

SETH JONES, EI
LEVEL III NAME

4183
LEVEL III CERTIFICATION NO.

RK&K
P: (919) 878-8880
6801 Six Forks Road, Forum 1, Suite 700
Raleigh, North Carolina 27615-3960
NC License No. F-0112
Engineers | Construction Managers | Planners | Scientists
www.rkk.com
Responsive People | Creative Solutions

MATCHLINE -L- STA. 22 + 50.00
SEE SHEET 5

7/23/2021
R:\3172021\195709A\195709A_EC-ESCC-psht04.dgn
Data\Hydraulics\CADD\PSH\EC - Early Start C&G\Section 1\195709A_EC-ESCC-psht04.dgn