



PROJECT REFERENCE NO.	SHEET NO.
R-5709A	EC-09/CONST.09
RW SHEET NO.	HYDRAULICS ENGINEER
ROADWAY DESIGN ENGINEER	

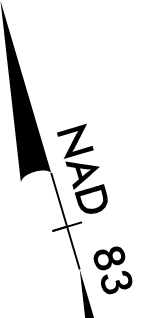

78 x 38 x 3
1.5 inch Skimmer
with 1.500 inch
Orifice Diameter
11 ft. weir
ID 9.1

MATCHLINE -L- STA. 74 + 00.00
SEE SHEET 8

MATCHLINE -L- STA. 87 + 00.00
SEE SHEET 10

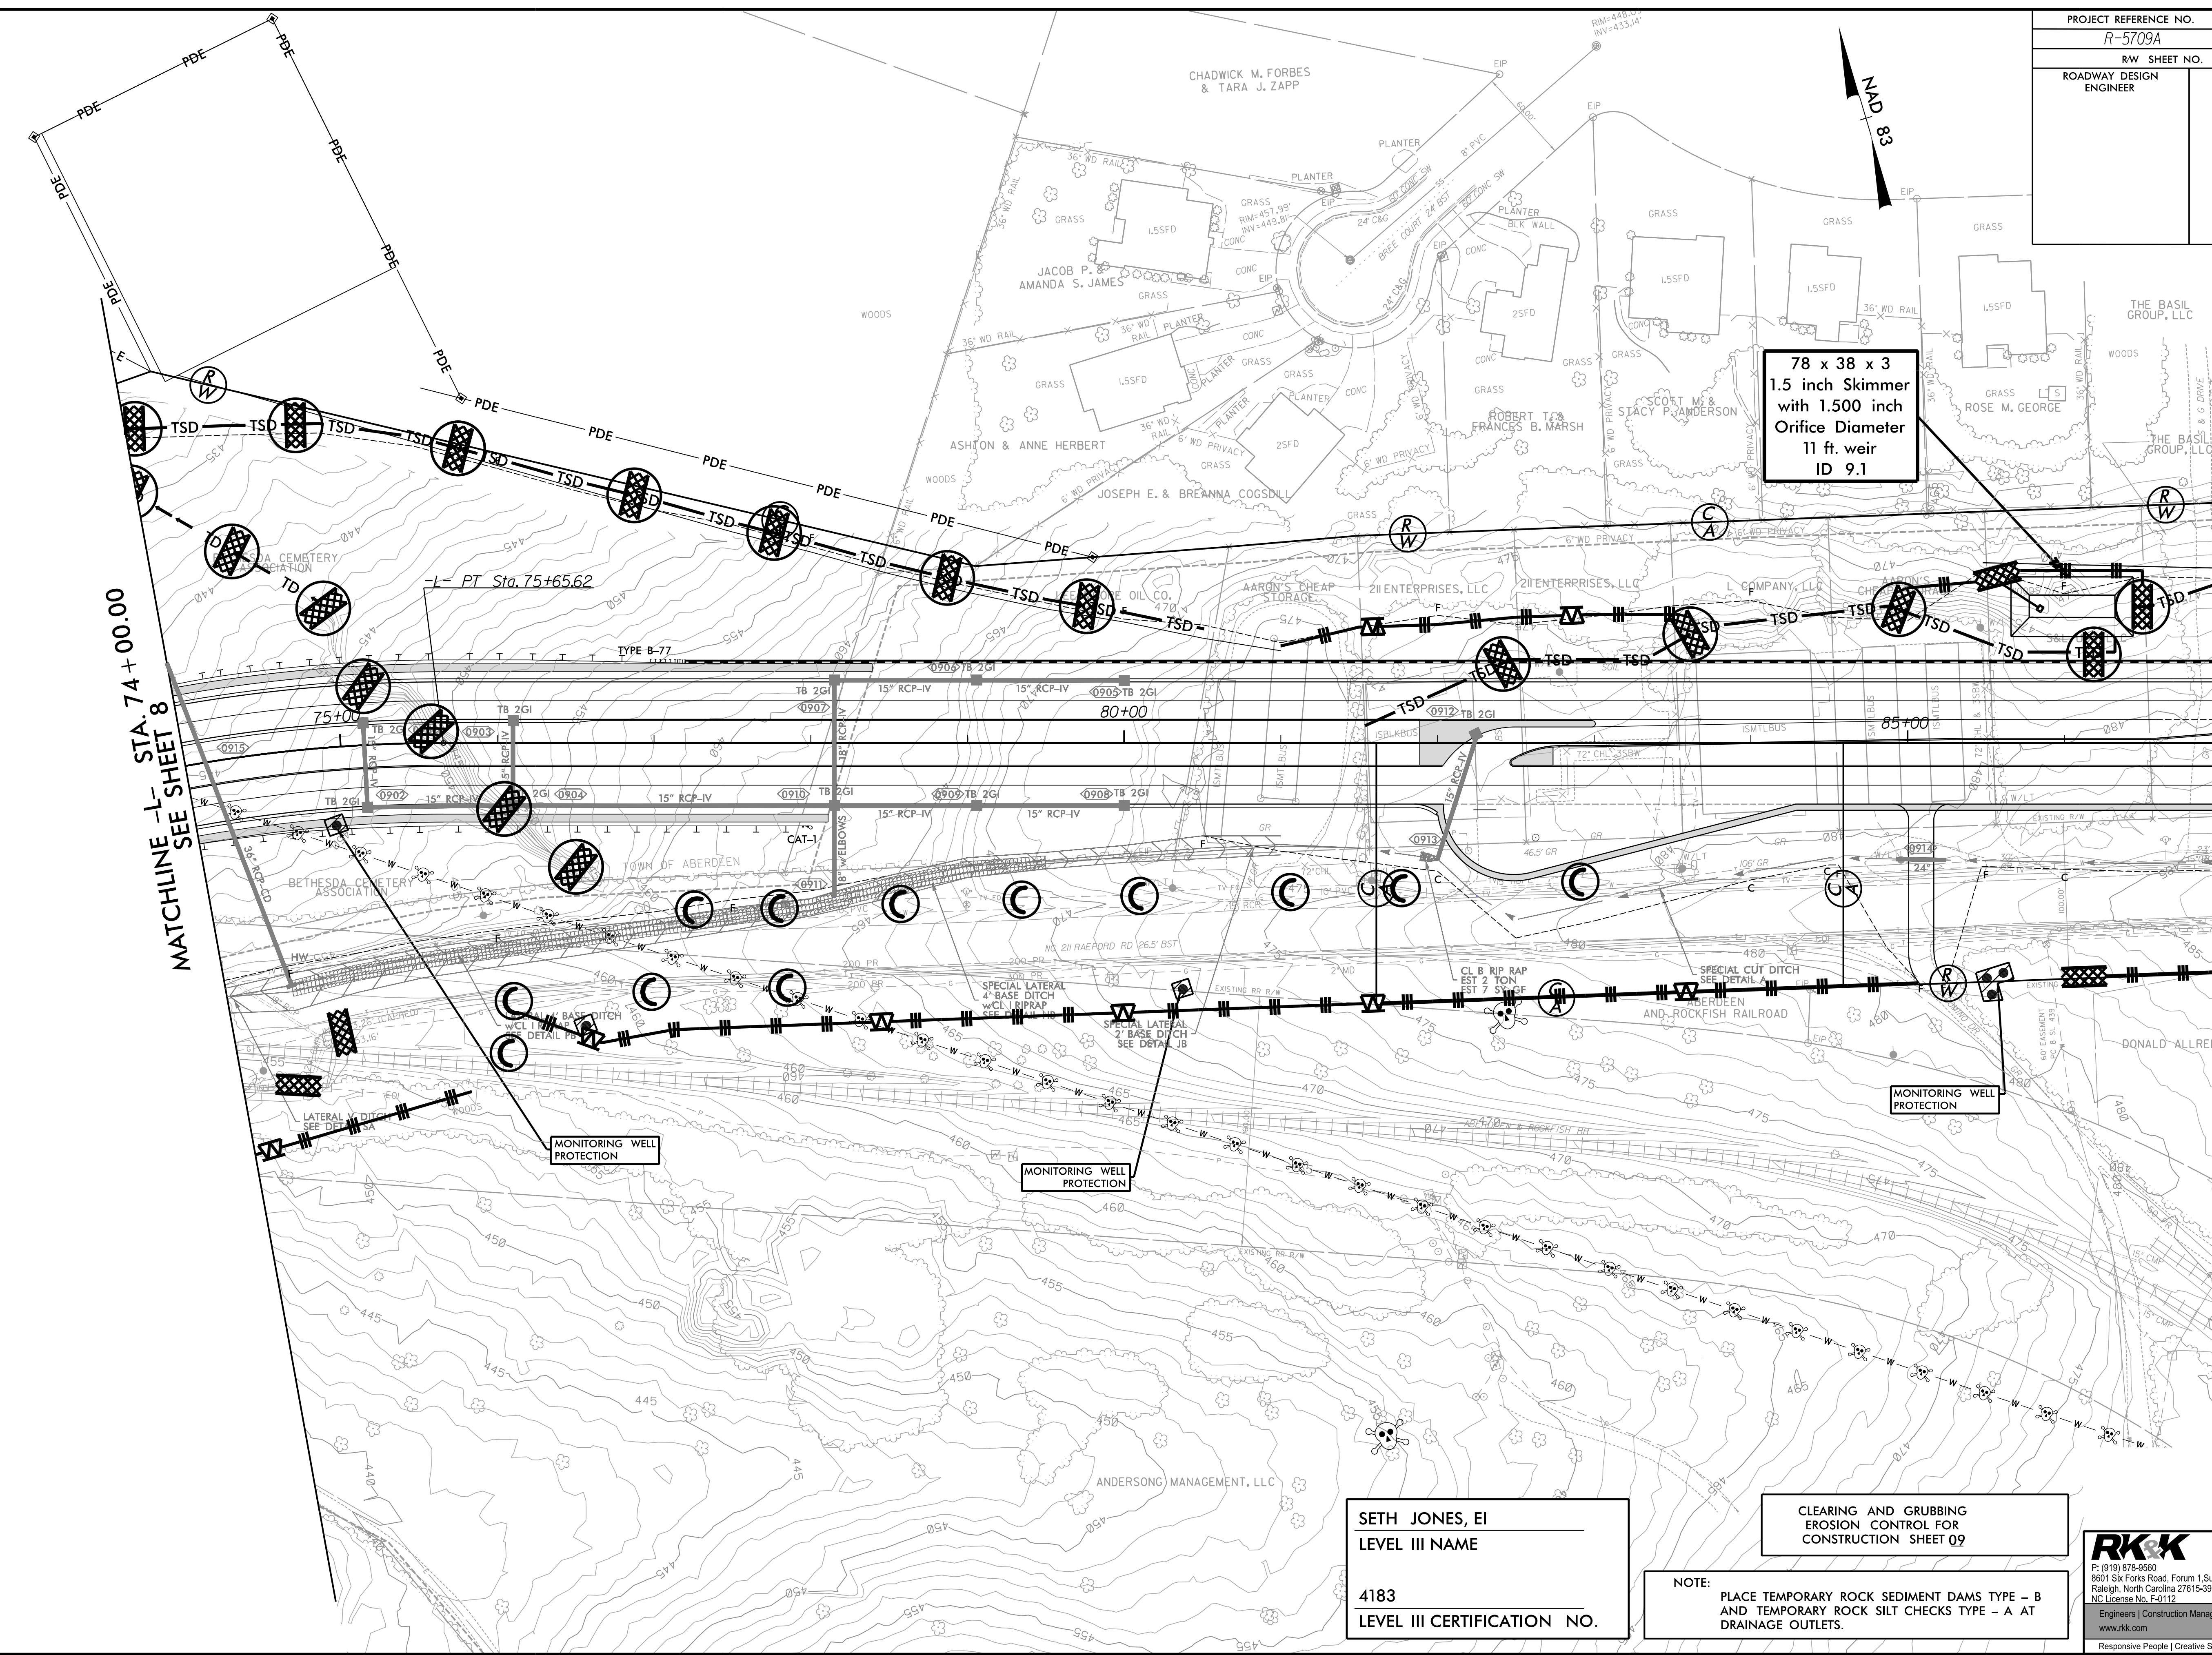

SETH JONES, EI
LEVEL III NAME

4183
LEVEL III CERTIFICATION NO.

CLEARING AND GRUBBING
EROSION CONTROL FOR
CONSTRUCTION SHEET 09

NOTE:
PLACE TEMPORARY ROCK SEDIMENT DAMS TYPE - B
AND TEMPORARY ROCK SILT CHECKS TYPE - A AT
DRAINAGE OUTLETS.

RK&K
P: (919) 378-9500
8601 Six Forks Road, Forum 1, Suite 700
Raleigh, North Carolina 27615-3960
NC License No. F-0112
Engineers | Construction Managers | Planners | Scientists
www.rk.com
Responsive People | Creative Solutions

8/17/09
7/21/2021
F:\Projects\195709\EC - Early Start C&G\Section 1\195709_EC_ESCG_psh09.dgn