
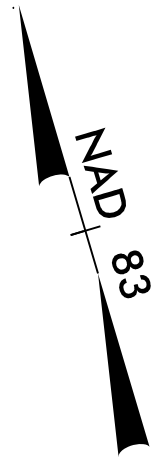


8/17/99


7/23/2021 R:\19\Projects\CADD\PSH\EC - Early Start C&G\Section 1\RS709A_EC.ESC.G_psh1.dgn

PROJECT REFERENCE NO. R-5709A		SHEET NO. EC-II/CONST. II	
RW SHEET NO.			
ROADWAY DESIGN ENGINEER		HYDRAULICS ENGINEER	

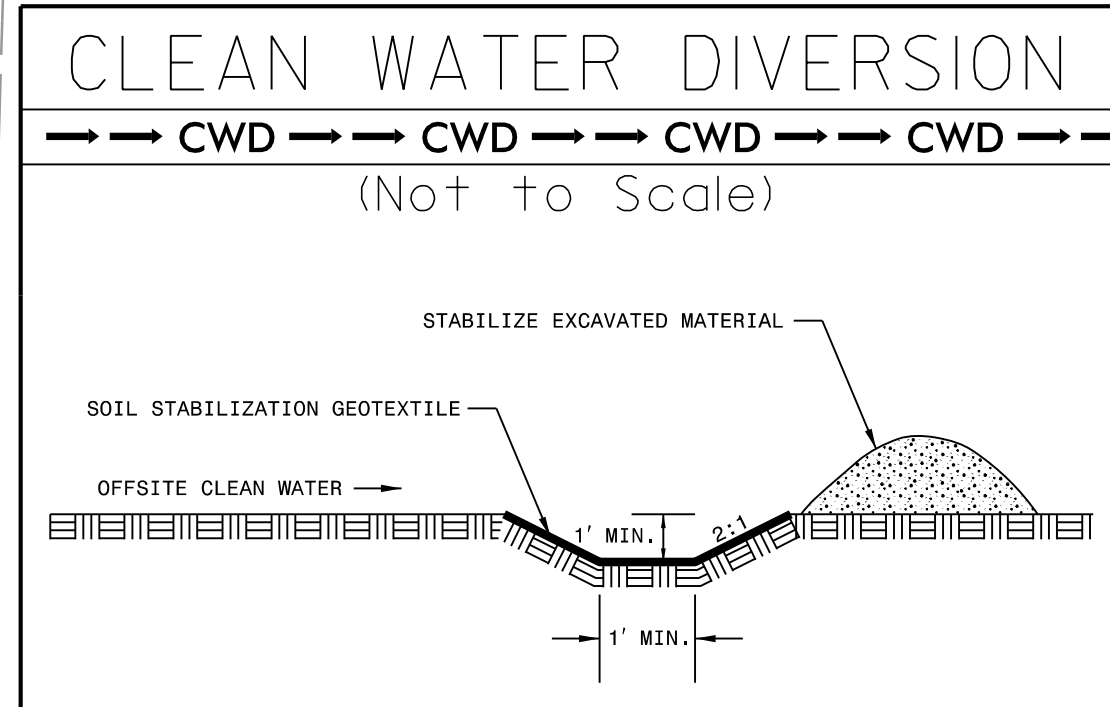

MATCHLINE - L- STA. 101 + 00.00
SEE SHEET 10

MATCHLINE - L- STA. 114 + 00.00
SEE SHEET 12

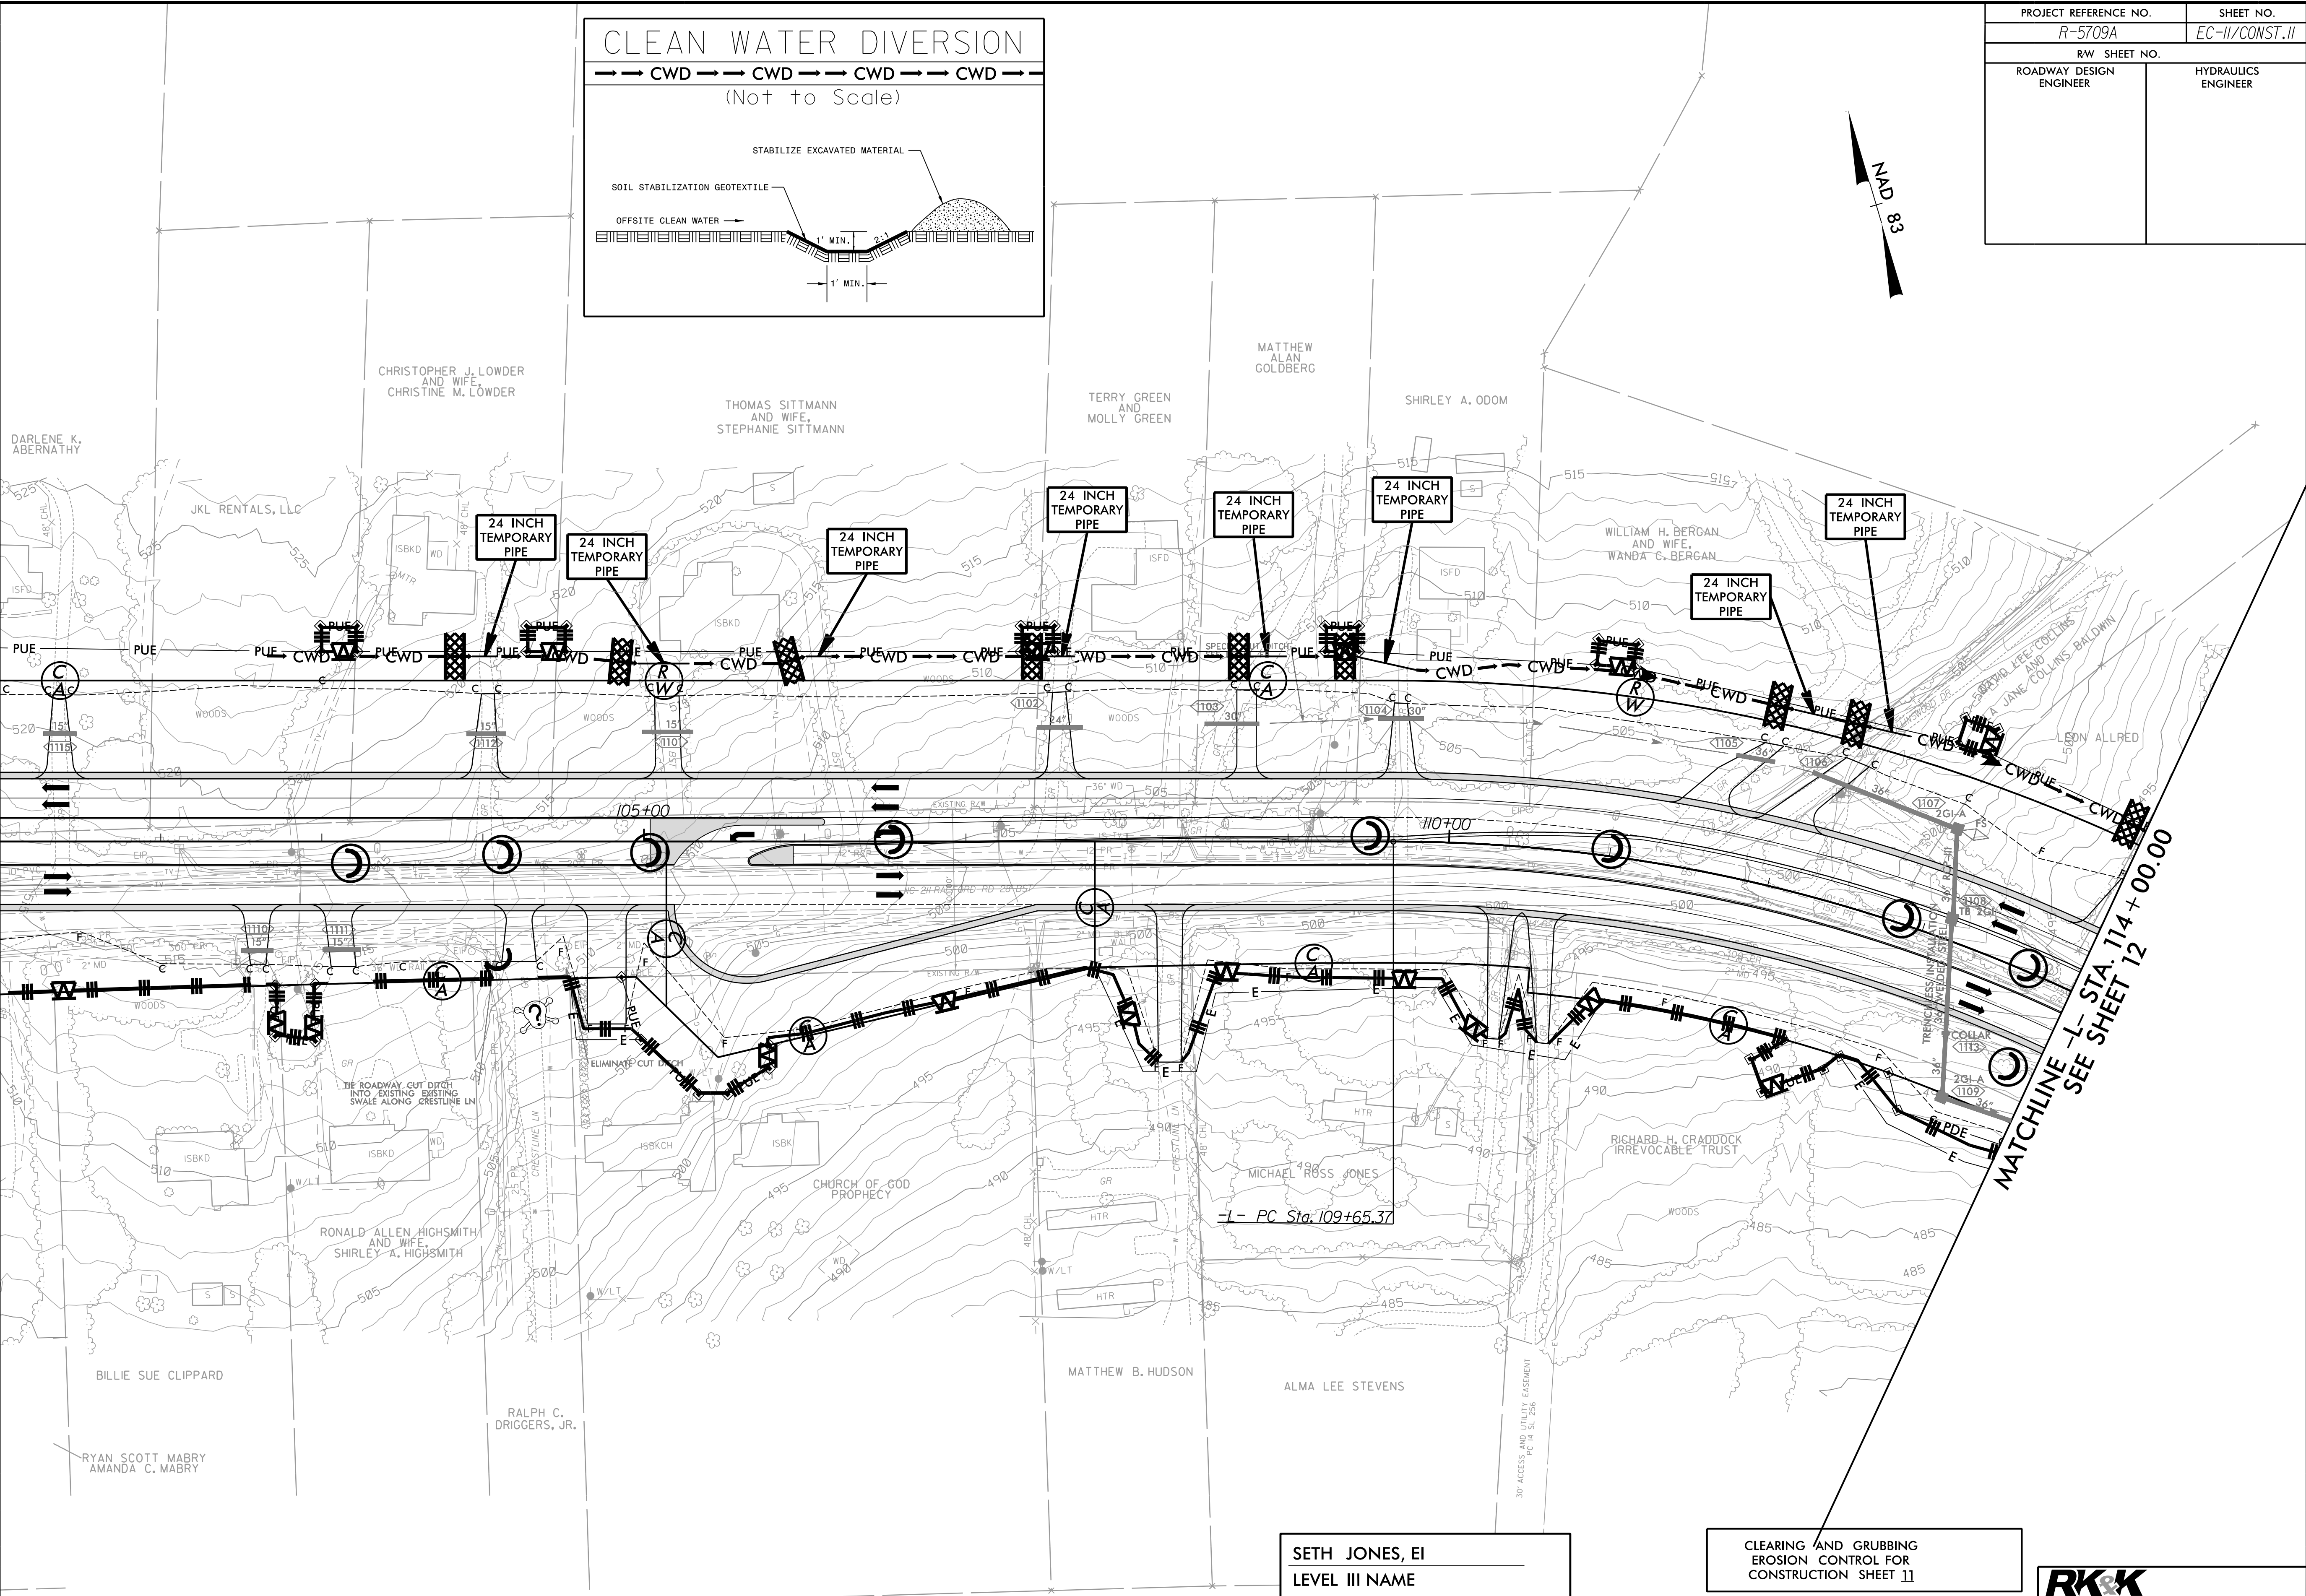

SETH JONES, EI
LEVEL III NAME

4183
LEVEL III CERTIFICATION NO.

CLEARING AND GRUBBING
EROSION CONTROL FOR
CONSTRUCTION SHEET 11

NOTE:
PLACE TEMPORARY ROCK SEDIMENT DAMS TYPE - B
AND TEMPORARY ROCK SILT CHECKS TYPE - A AT
DRAINAGE OUTLETS.