
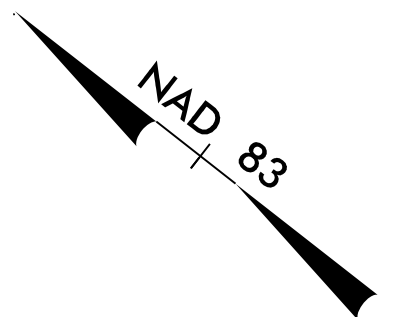


PROJECT REFERENCE NO. R-5709A	SHEET NO. EC-13/CONST.13
RW SHEET NO.	HYDRAULICS ENGINEER
ROADWAY DESIGN ENGINEER	

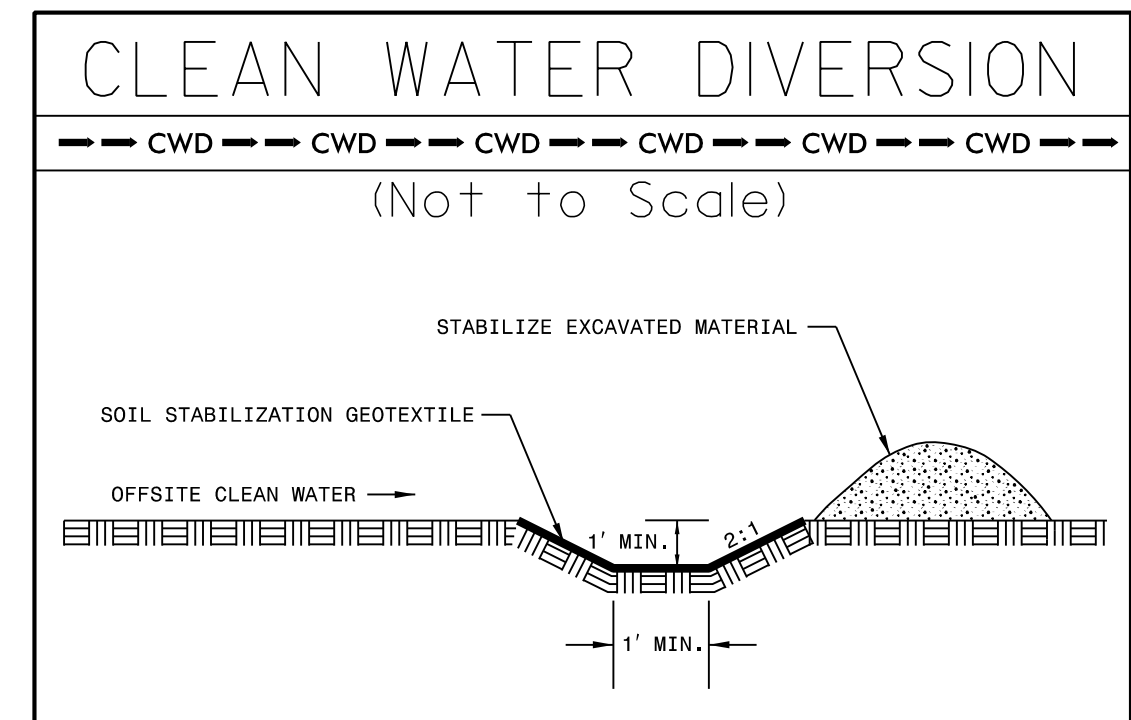

67 x 26 x 3  
1.5 inch Skimmer  
with 1.250 inch  
Orifice Diameter  
7 ft. weir  
ID 13.1

70 x 35 x 3  
1.5 inch Skimmer  
with 1.500 inch  
Orifice Diameter  
9 ft. weir  
ID 13.5


60 x 30 x 3  
1.5 inch Skimmer  
with 1.500 inch  
Orifice Diameter  
7 ft. weir  
ID 13.3

50 x 25 x 3  
1.5 inch Skimmer  
with 1.500 inch  
Orifice Diameter  
5 ft. weir  
ID 13.4

50 x 24 x 3  
1.5 inch Skimmer  
with 1.000 inch  
Orifice Diameter  
4 ft. weir  
ID 13.2

MATCHLINE -L- STA. 127 + 00.00  
SEE SHEET 12

MATCHLINE -L- STA. 141 + 00.00  
SEE SHEET 14

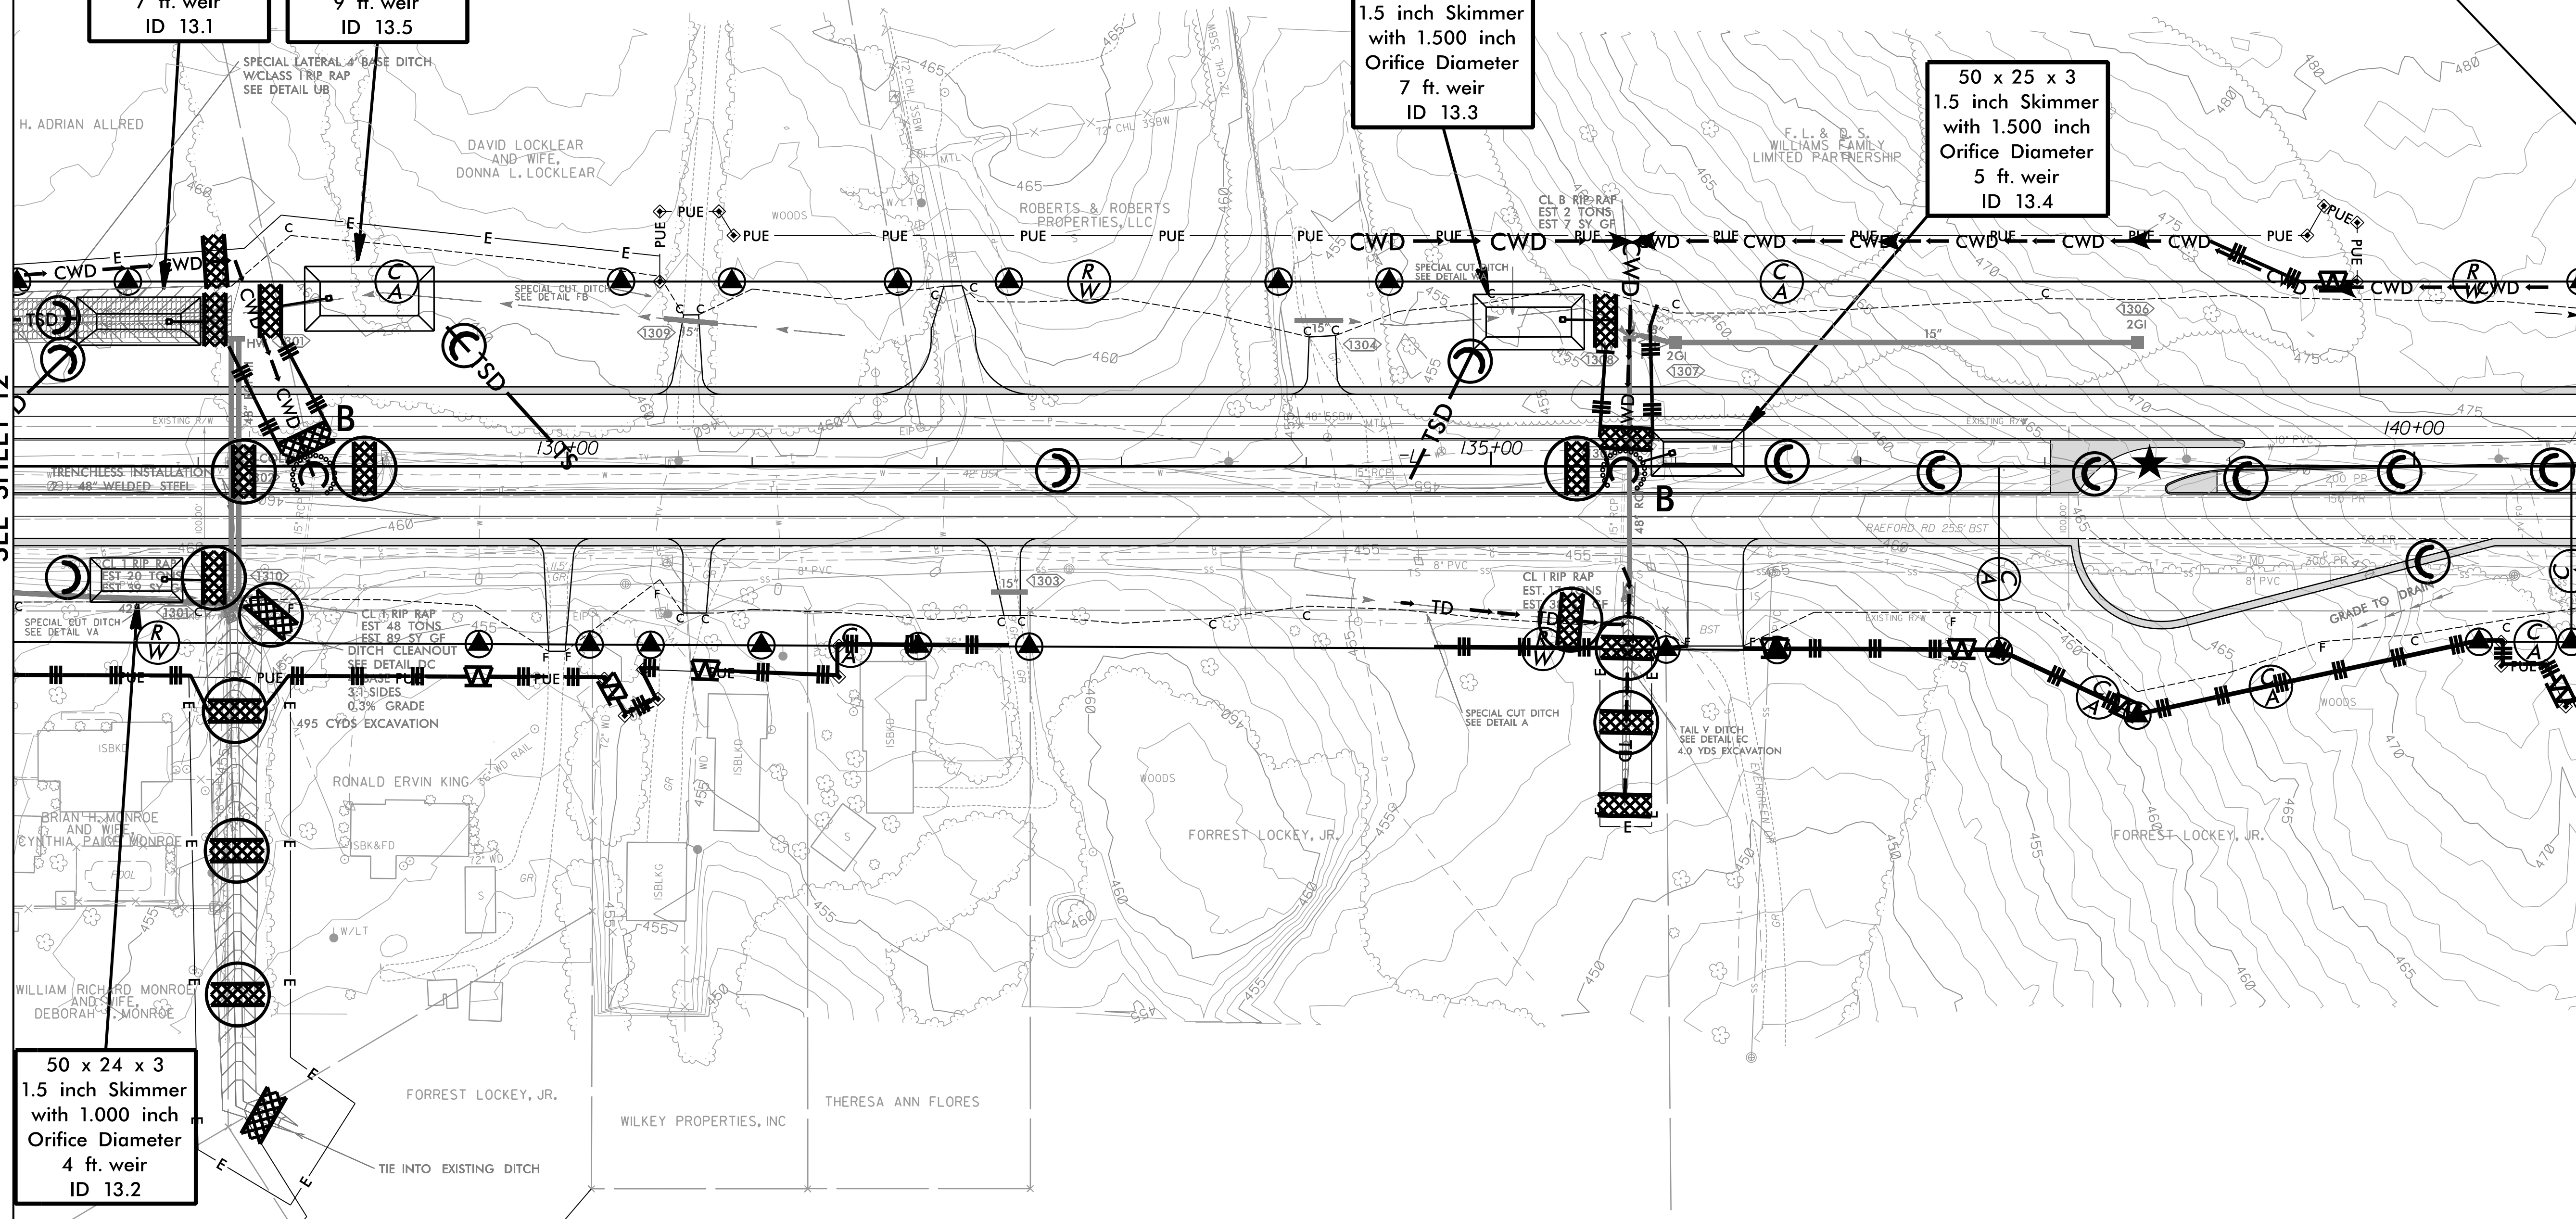

SETH JONES, EI  
LEVEL III NAME  
  
4183  
LEVEL III CERTIFICATION NO.

CLEARING AND GRUBBING  
EROSION CONTROL FOR  
CONSTRUCTION SHEET 13

NOTE:  
PLACE TEMPORARY ROCK SEDIMENT DAMS TYPE - B  
AND TEMPORARY ROCK SILT CHECKS TYPE - A AT  
DRAINAGE OUTLETS.

**RKK**  
P: (919) 378-9550  
8601 Six Forks Road, Forum 1, Suite 700  
Raleigh, North Carolina 27615-3960  
NC License No. F-0112  
Engineers | Construction Managers | Planners | Scientists  
www.rkk.com  
Responsive People | Creative Solutions

8/17/99  
7/23/2021  
R:\Hydro\Projects\CADD\PSH\EC - Early Start C&G\Section 1\R5709A\_EC\_ESCG\_psh13.dgn  
default