


PROJECT REFERENCE NO. R-5709A	SHEET NO. EC-16/CONST.16
RW SHEET NO.	
ROADWAY DESIGN ENGINEER	HYDRAULICS ENGINEER

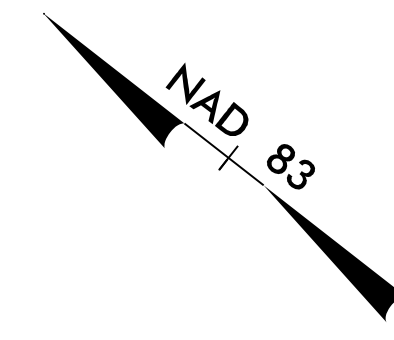


86 x 43 x 3  
2.5 inch Skimmer  
with 2.125 inch  
Orifice Diameter  
28 ft. weir  
(See Tiered Skimmer  
Basin Detail)  
ID 16.1

71 x 35 x 3  
1.5 inch Skimmer  
with 1.375 inch  
Orifice Diameter  
10 ft. weir  
ID 16.2

153 x 51 x 3  
2.5 inch Skimmer  
with 2.375 inch  
Orifice Diameter  
30 ft. weir  
ID 16.3

MATCHLINE -L- STA. 167 + 00.00  
SEE SHEET 15

MATCHLINE -L- STA. 180 + 00.00  
SEE SHEET 17

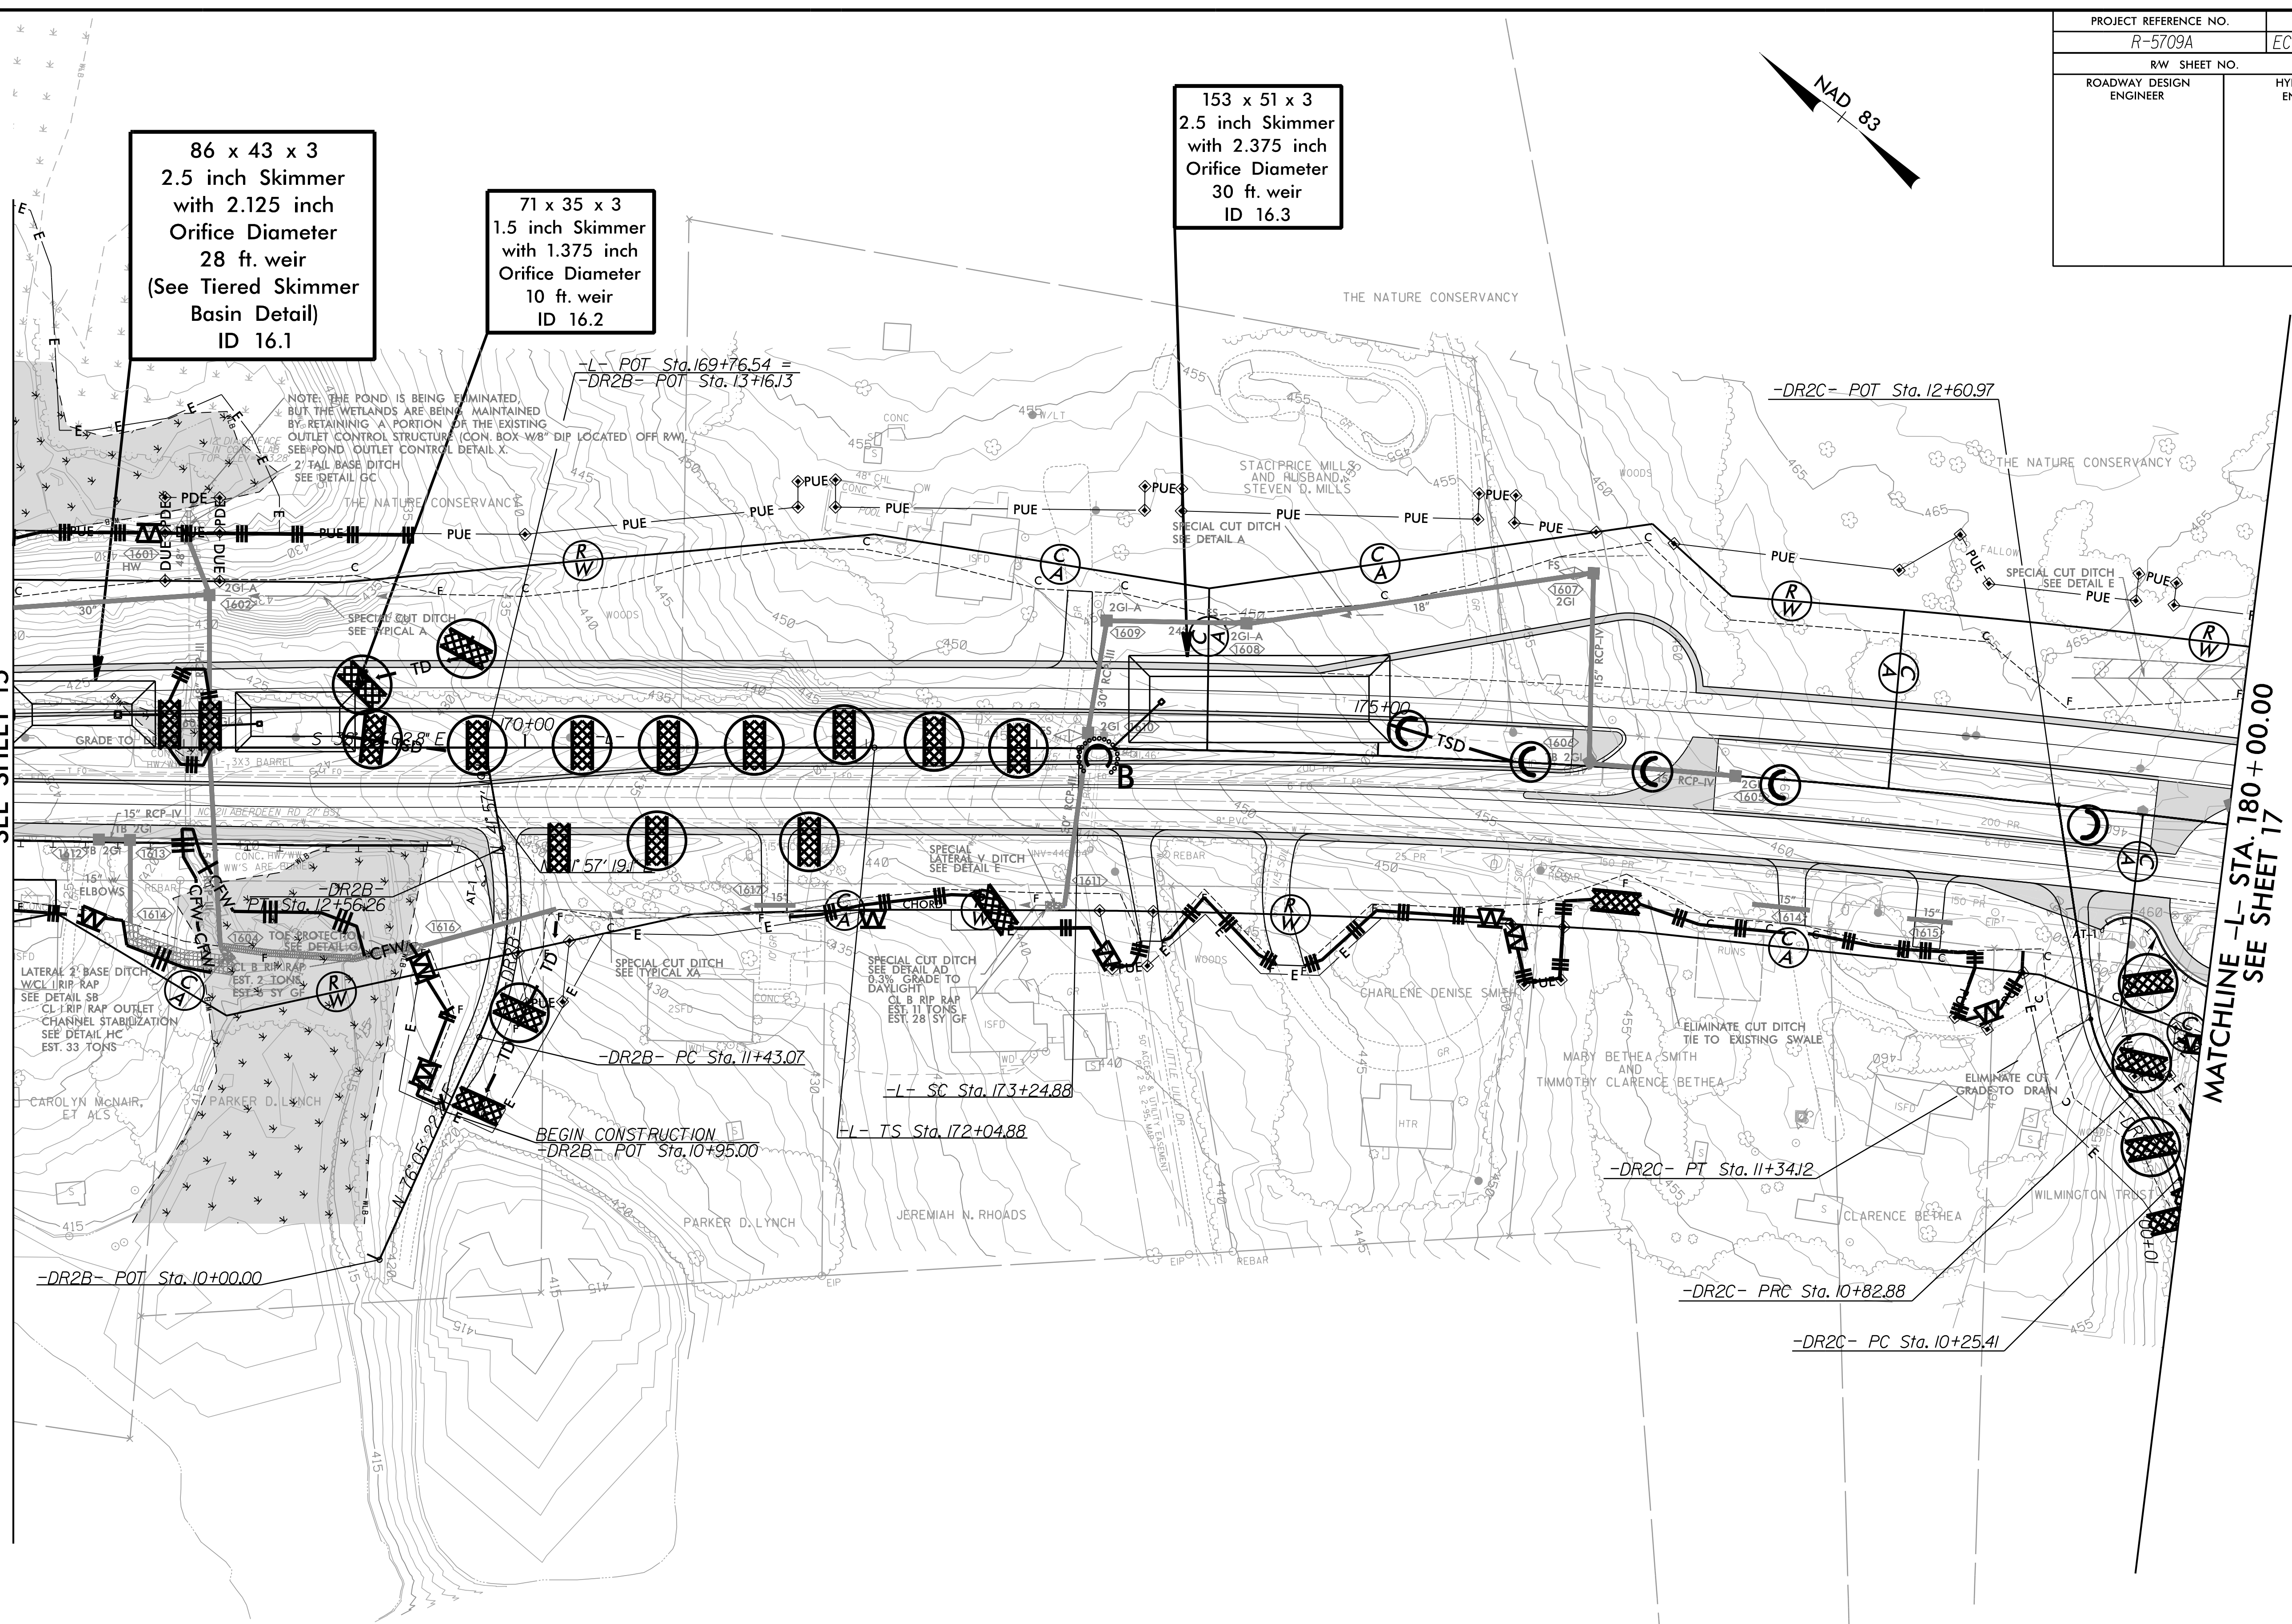

SETH JONES, EI  
LEVEL III NAME  
  
4183  
LEVEL III CERTIFICATION NO.

CLEARING AND GRUBBING  
EROSION CONTROL FOR  
CONSTRUCTION SHEET 16

NOTE:  
PLACE TEMPORARY ROCK SEDIMENT DAMS TYPE - B  
AND TEMPORARY ROCK SILT CHECKS TYPE - A AT  
DRAINAGE OUTLETS.

**RK&K**  
P: (919) 378-9550  
8601 Six Forks Road, Forum 1, Suite 700  
Raleigh, North Carolina 27615-3960  
NC License No. F-0112  
Engineers | Construction Managers | Planners | Scientists  
www.rk.com  
Responsive People | Creative Solutions

8/17/99

7/23/2021  
R:\Projects\1\5709\16\EC-16\Section 1\N5709-16-EC-ESCG-ps16.dgn