


PROJECT REFERENCE NO. R-5709A	SHEET NO. EC-24/CONST.24
RW SHEET NO.	HYDRAULICS ENGINEER
ROADWAY DESIGN ENGINEER	

8/17/99

7/23/2021  
R:\CH1\2021\Public\CADD\PSH\EC - Early Start C&S\Section 1\RS709\EC.ESC.G.psh24.dgn

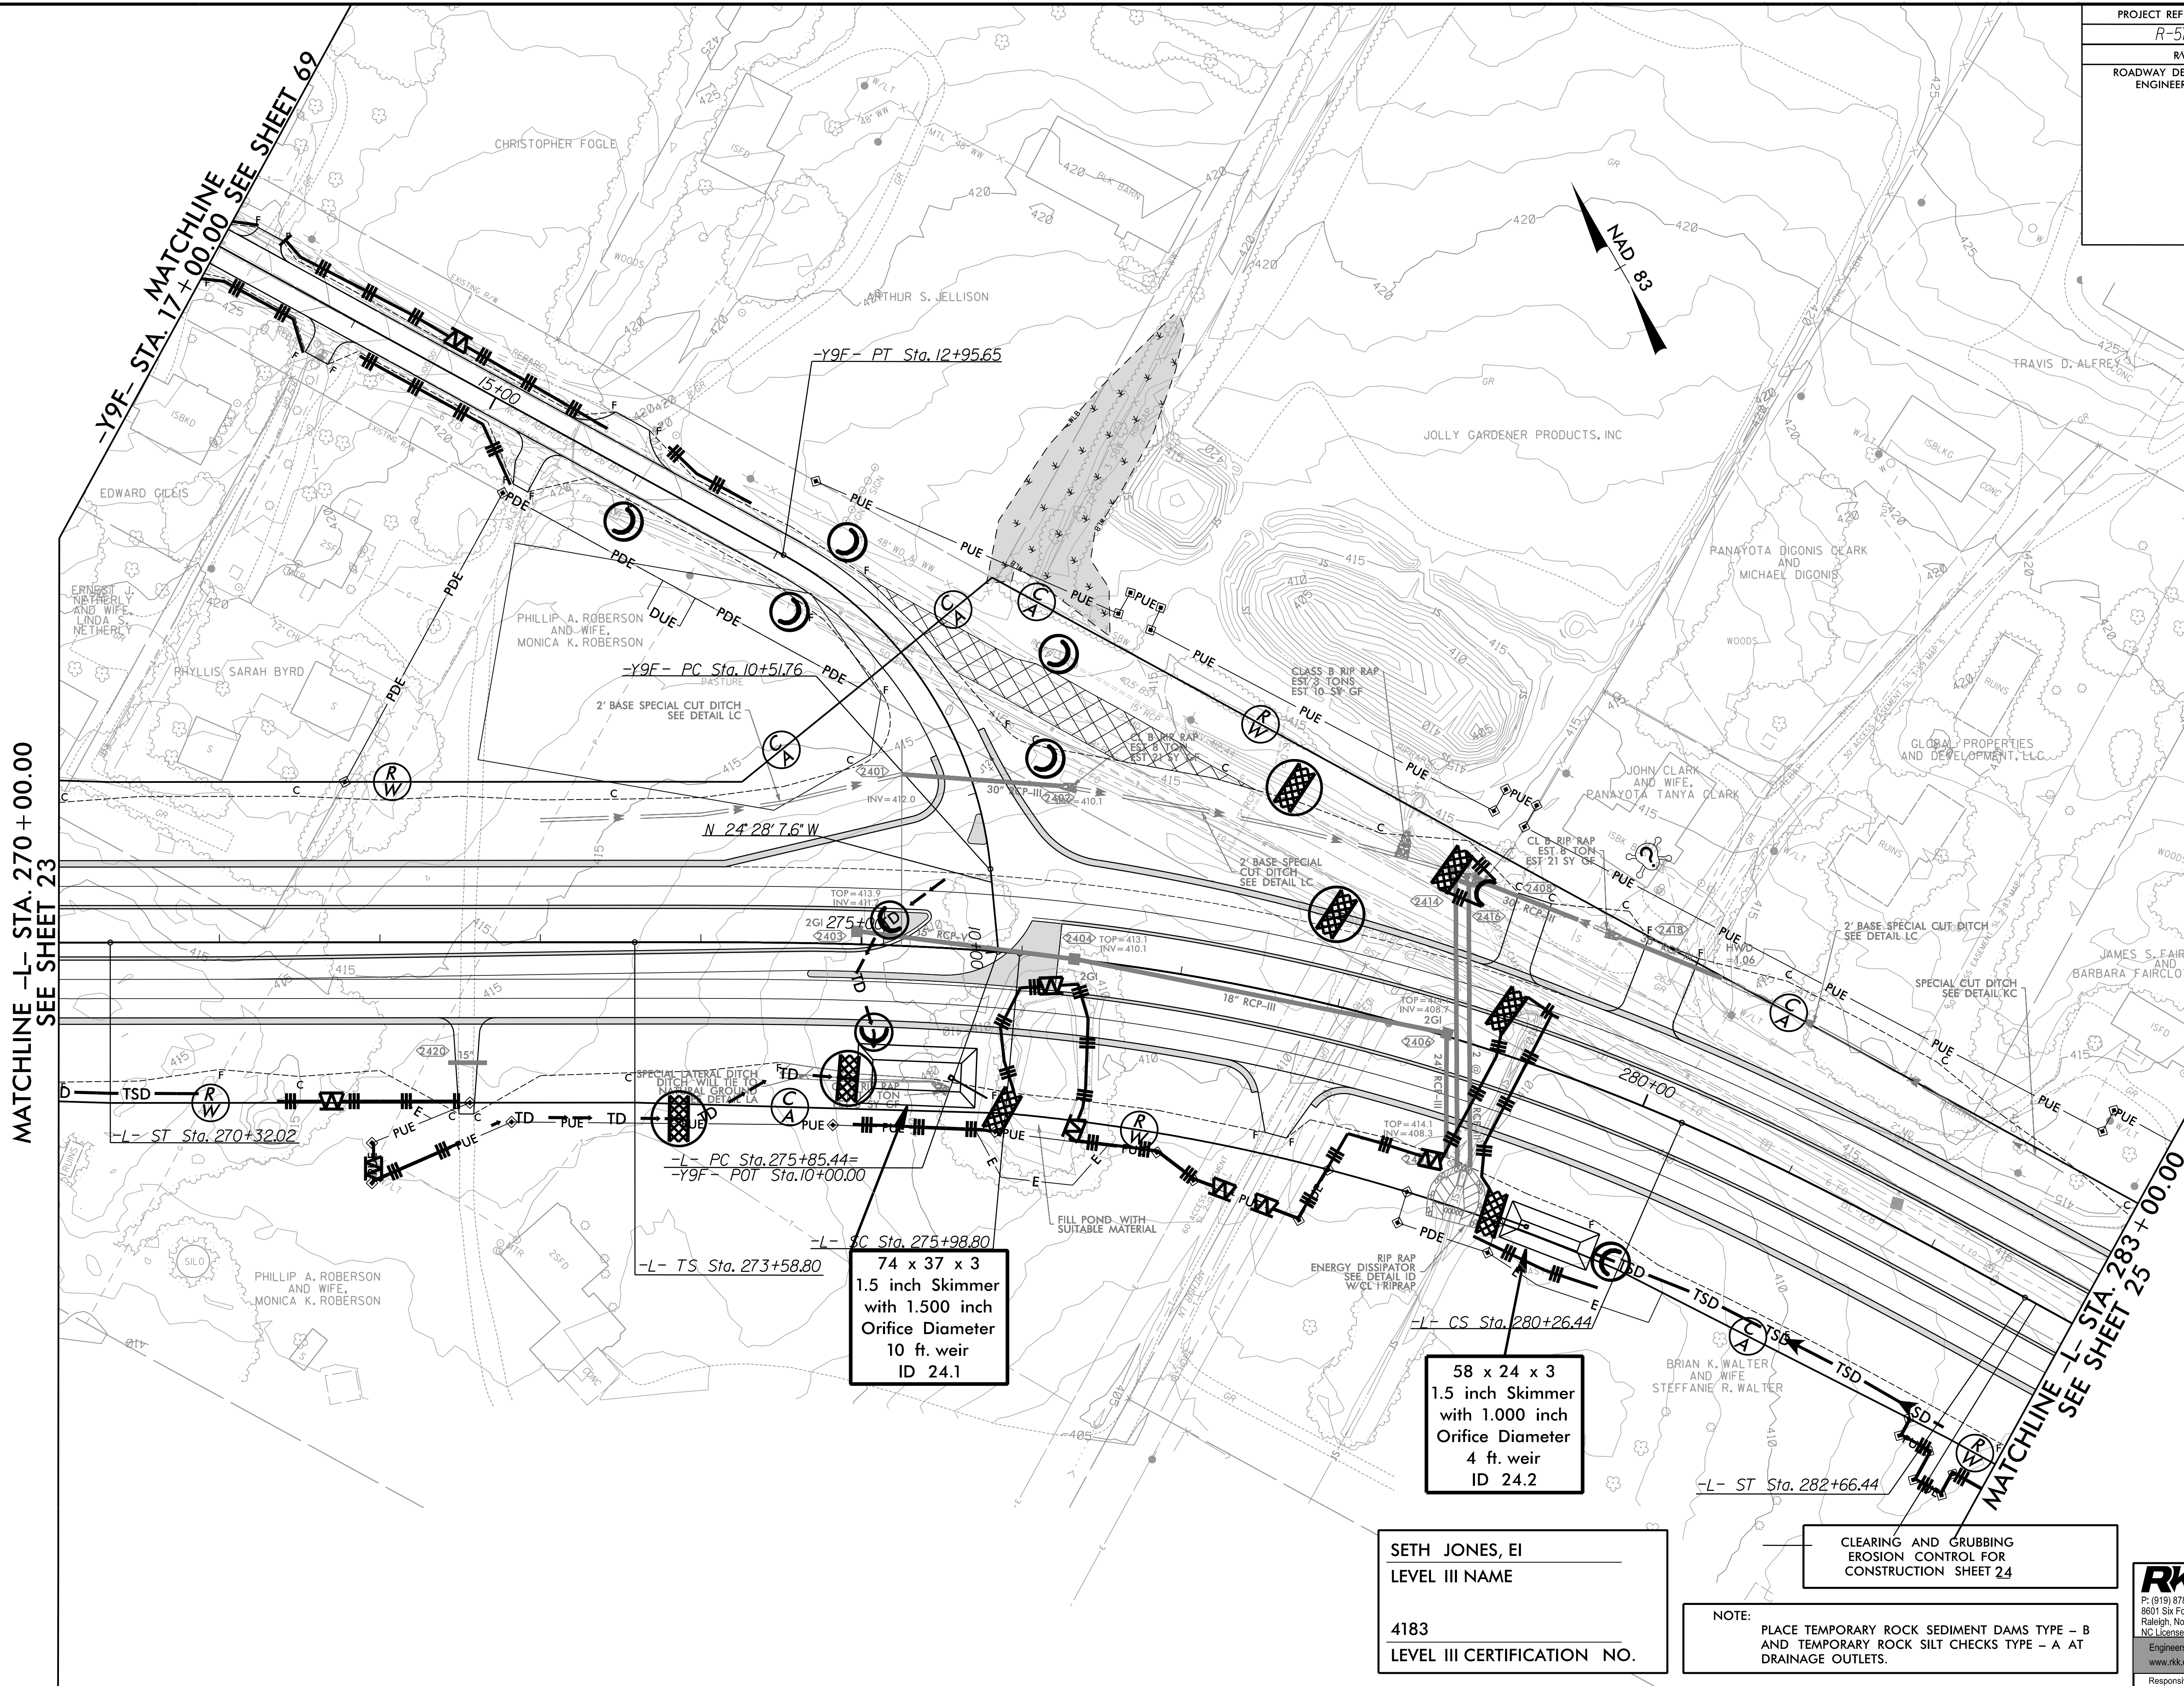

MATCHLINE -L- STA. 270+00.00  
SEE SHEET 23

MATCHLINE -L- STA. 283+00.00  
SEE SHEET 25

74 x 37 x 3  
1.5 inch Skimmer  
with 1.500 inch  
Orifice Diameter  
10 ft. weir  
ID 24.1

58 x 24 x 3  
1.5 inch Skimmer  
with 1.000 inch  
Orifice Diameter  
4 ft. weir  
ID 24.2

SETH JONES, EI  
LEVEL III NAME  
  
4183  
LEVEL III CERTIFICATION NO.

CLEARING AND GRUBBING  
EROSION CONTROL FOR  
CONSTRUCTION SHEET 24

NOTE:  
PLACE TEMPORARY ROCK SEDIMENT DAMS TYPE - B  
AND TEMPORARY ROCK SILT CHECKS TYPE - A AT  
DRAINAGE OUTLETS.

**RKK**  
P: (919) 976-9990  
8601 Six Forks Road, Forum 1, Suite 700  
Raleigh, North Carolina 27615-3960  
NC License No. F-0112  
Engineers | Construction Managers | Planners | Scientists  
www.rkk.com  
Responsive People | Creative Solutions