



PROJECT REFERENCE NO. R-5709A	SHEET NO. EC-25/CONST.25
RW SHEET NO.	
ROADWAY DESIGN ENGINEER	HYDRAULICS ENGINEER

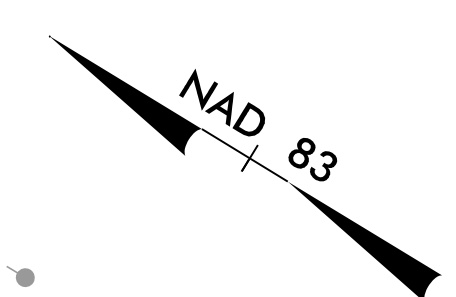

MATCHLINE -L- STA. 283 + 00.00
SEE SHEET 24

MATCHLINE -L- STA. 296 + 00.00
SEE SHEET 26

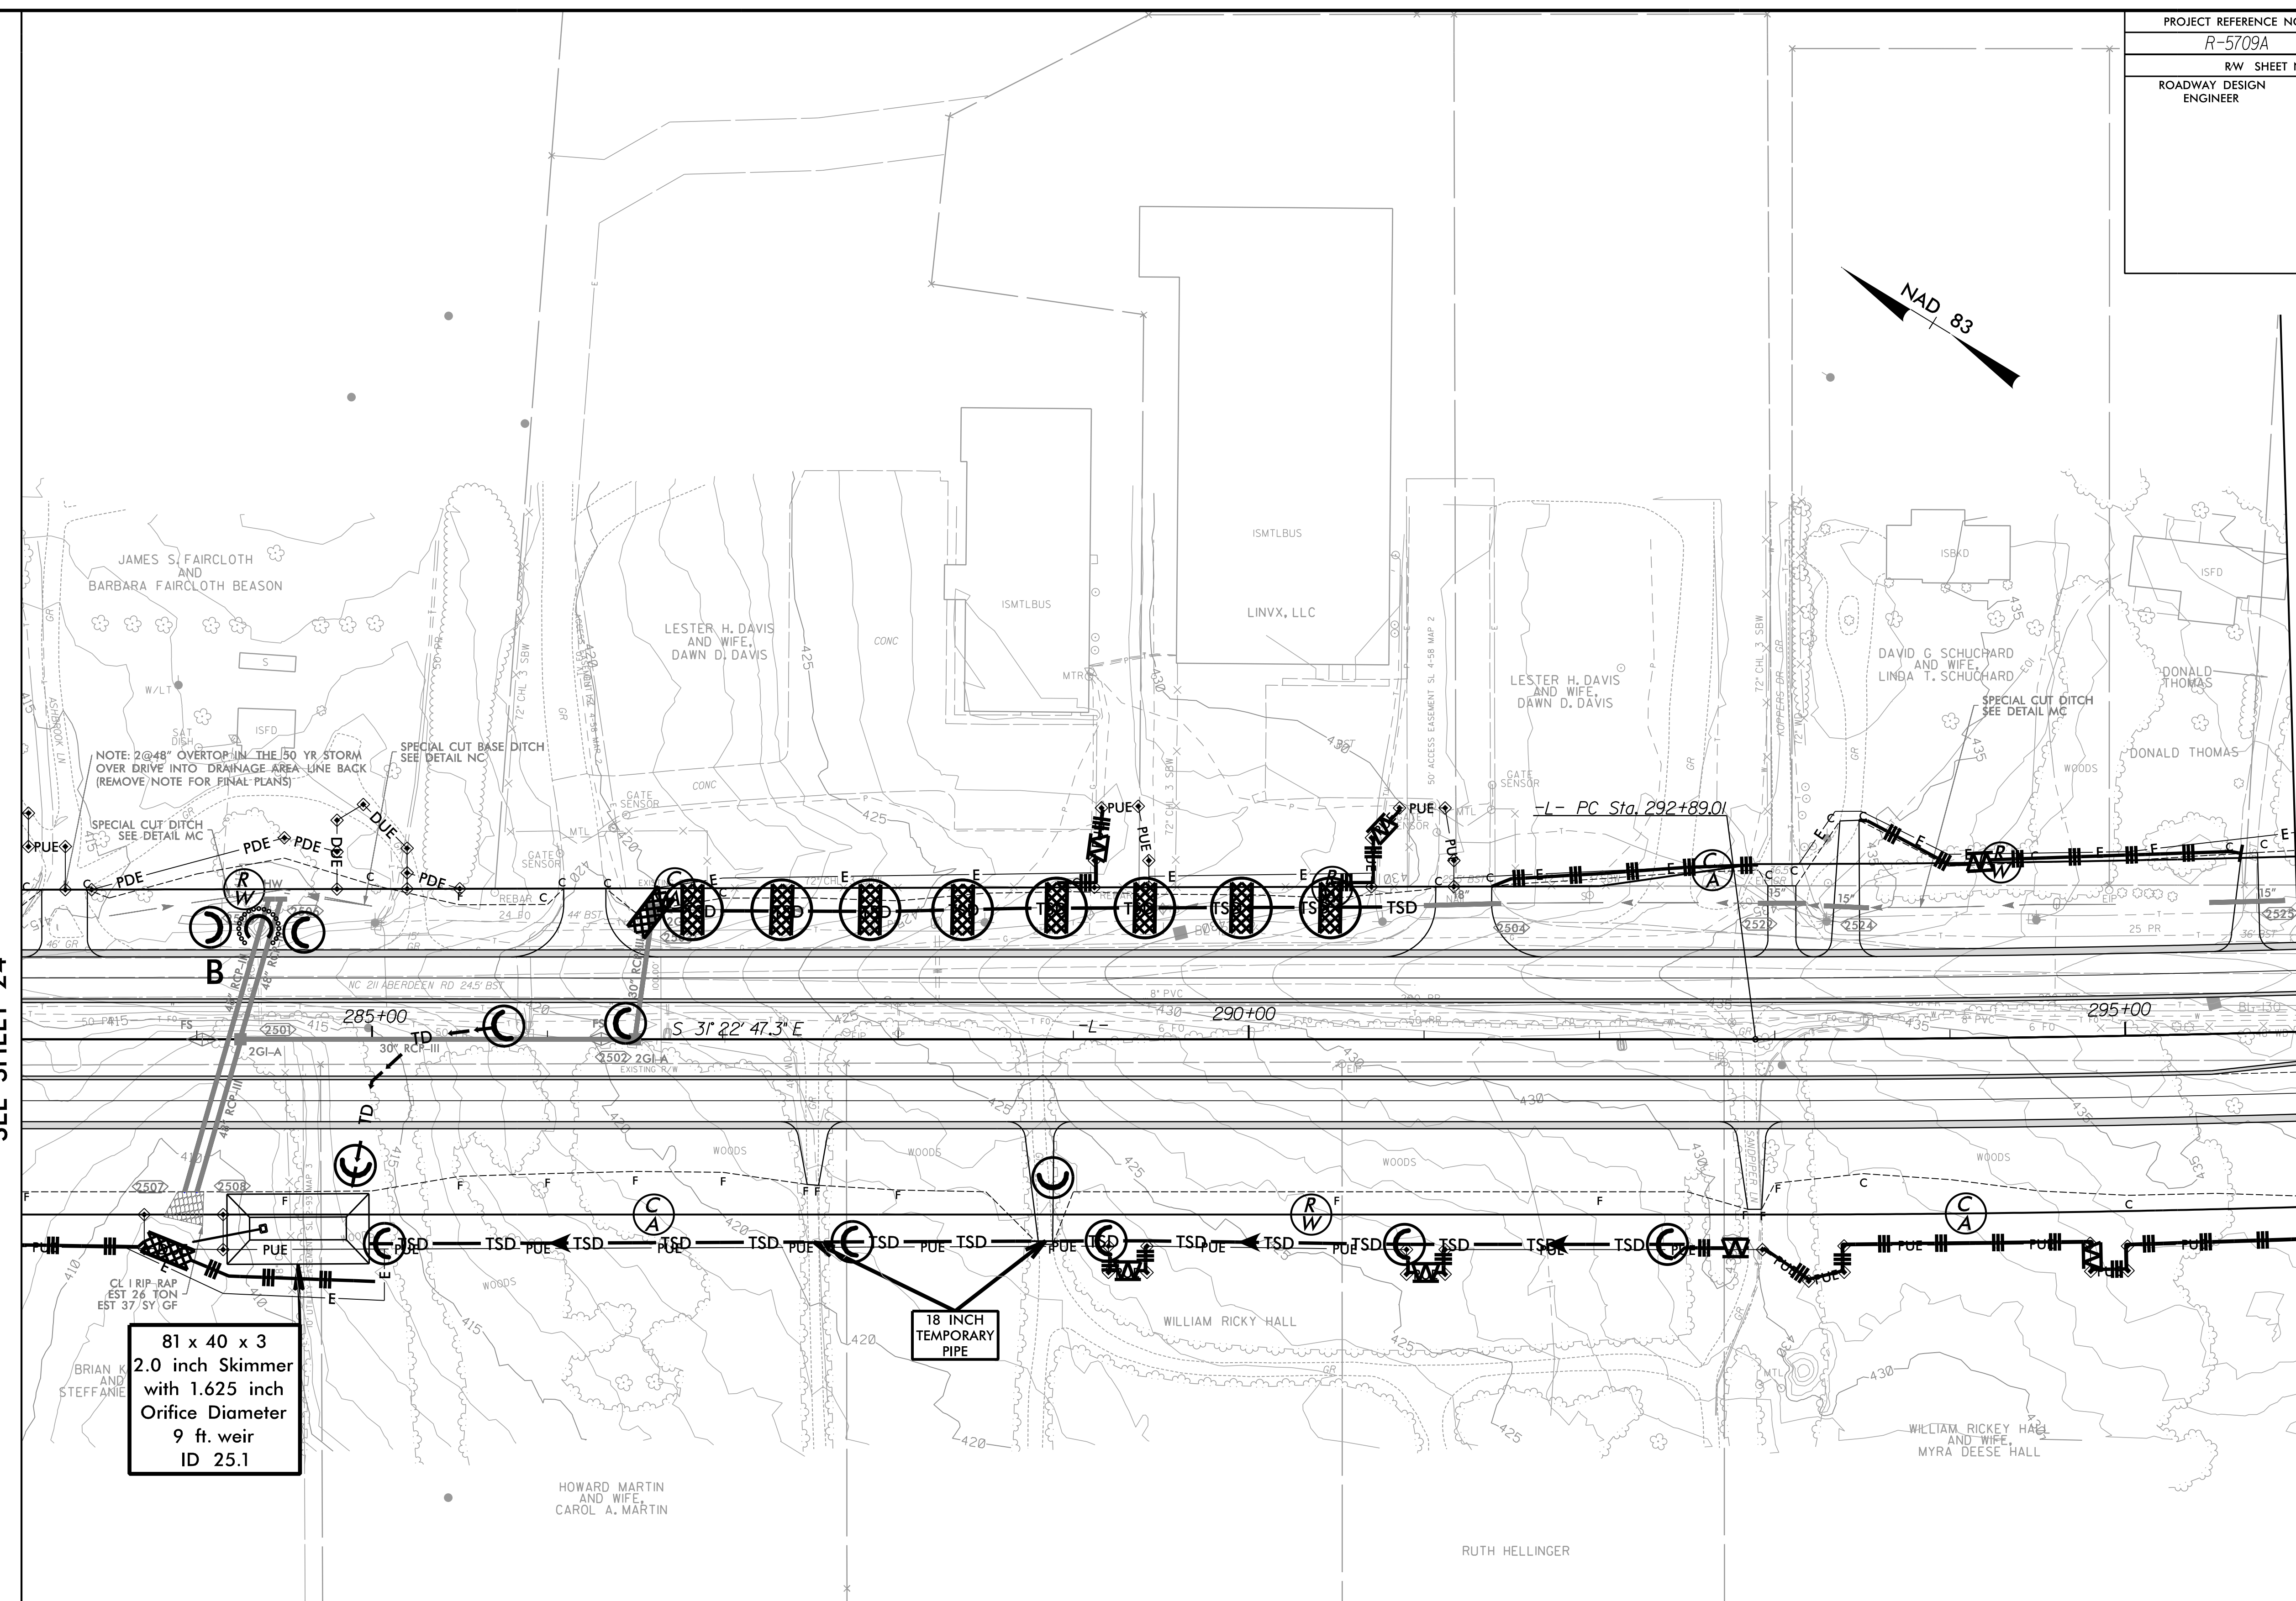

81 x 40 x 3
2.0 inch Skimmer
with 1.625 inch
Orifice Diameter
9 ft. weir
ID 25.1

18 INCH
TEMPORARY
PIPE

SETH JONES, EI
LEVEL III NAME

4183
LEVEL III CERTIFICATION NO.

CLEARING AND GRUBBING
EROSION CONTROL FOR
CONSTRUCTION SHEET 25

NOTE:
PLACE TEMPORARY ROCK SEDIMENT DAMS TYPE - B
AND TEMPORARY ROCK SILT CHECKS TYPE - A AT
DRAINAGE OUTLETS.

RKK
P: (919) 878-9550
8601 Six Forks Road, Forum 1, Suite 700
Raleigh, North Carolina 27615-3960
NC License No. F-0112
Engineers | Construction Managers | Planners | Scientists
www.rkk.com
Responsive People | Creative Solutions

8/17/99

7/23/2021
R:\CH\Projects\1\5709A\EC-25\Section 1\RS709A_EC-ESC0.psh25.dgn