



8/17/99
7/23/2021
R:\Projects\195709A\195709A\Drawings\195709A_EC_ESCG_psh26.dgn
Earlly Start C&D\Section 195709A_EC_ESCG_psh26.dgn

PROJECT REFERENCE NO.	SHEET NO.
R-5709A	EC-26/CONST.26
RW SHEET NO.	
ROADWAY DESIGN ENGINEER	HYDRAULICS ENGINEER

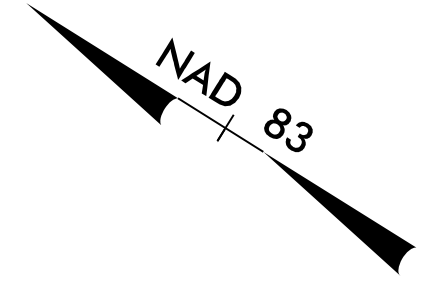

MATCHLINE -L- STA. 296 + 00.00
SEE SHEET 25

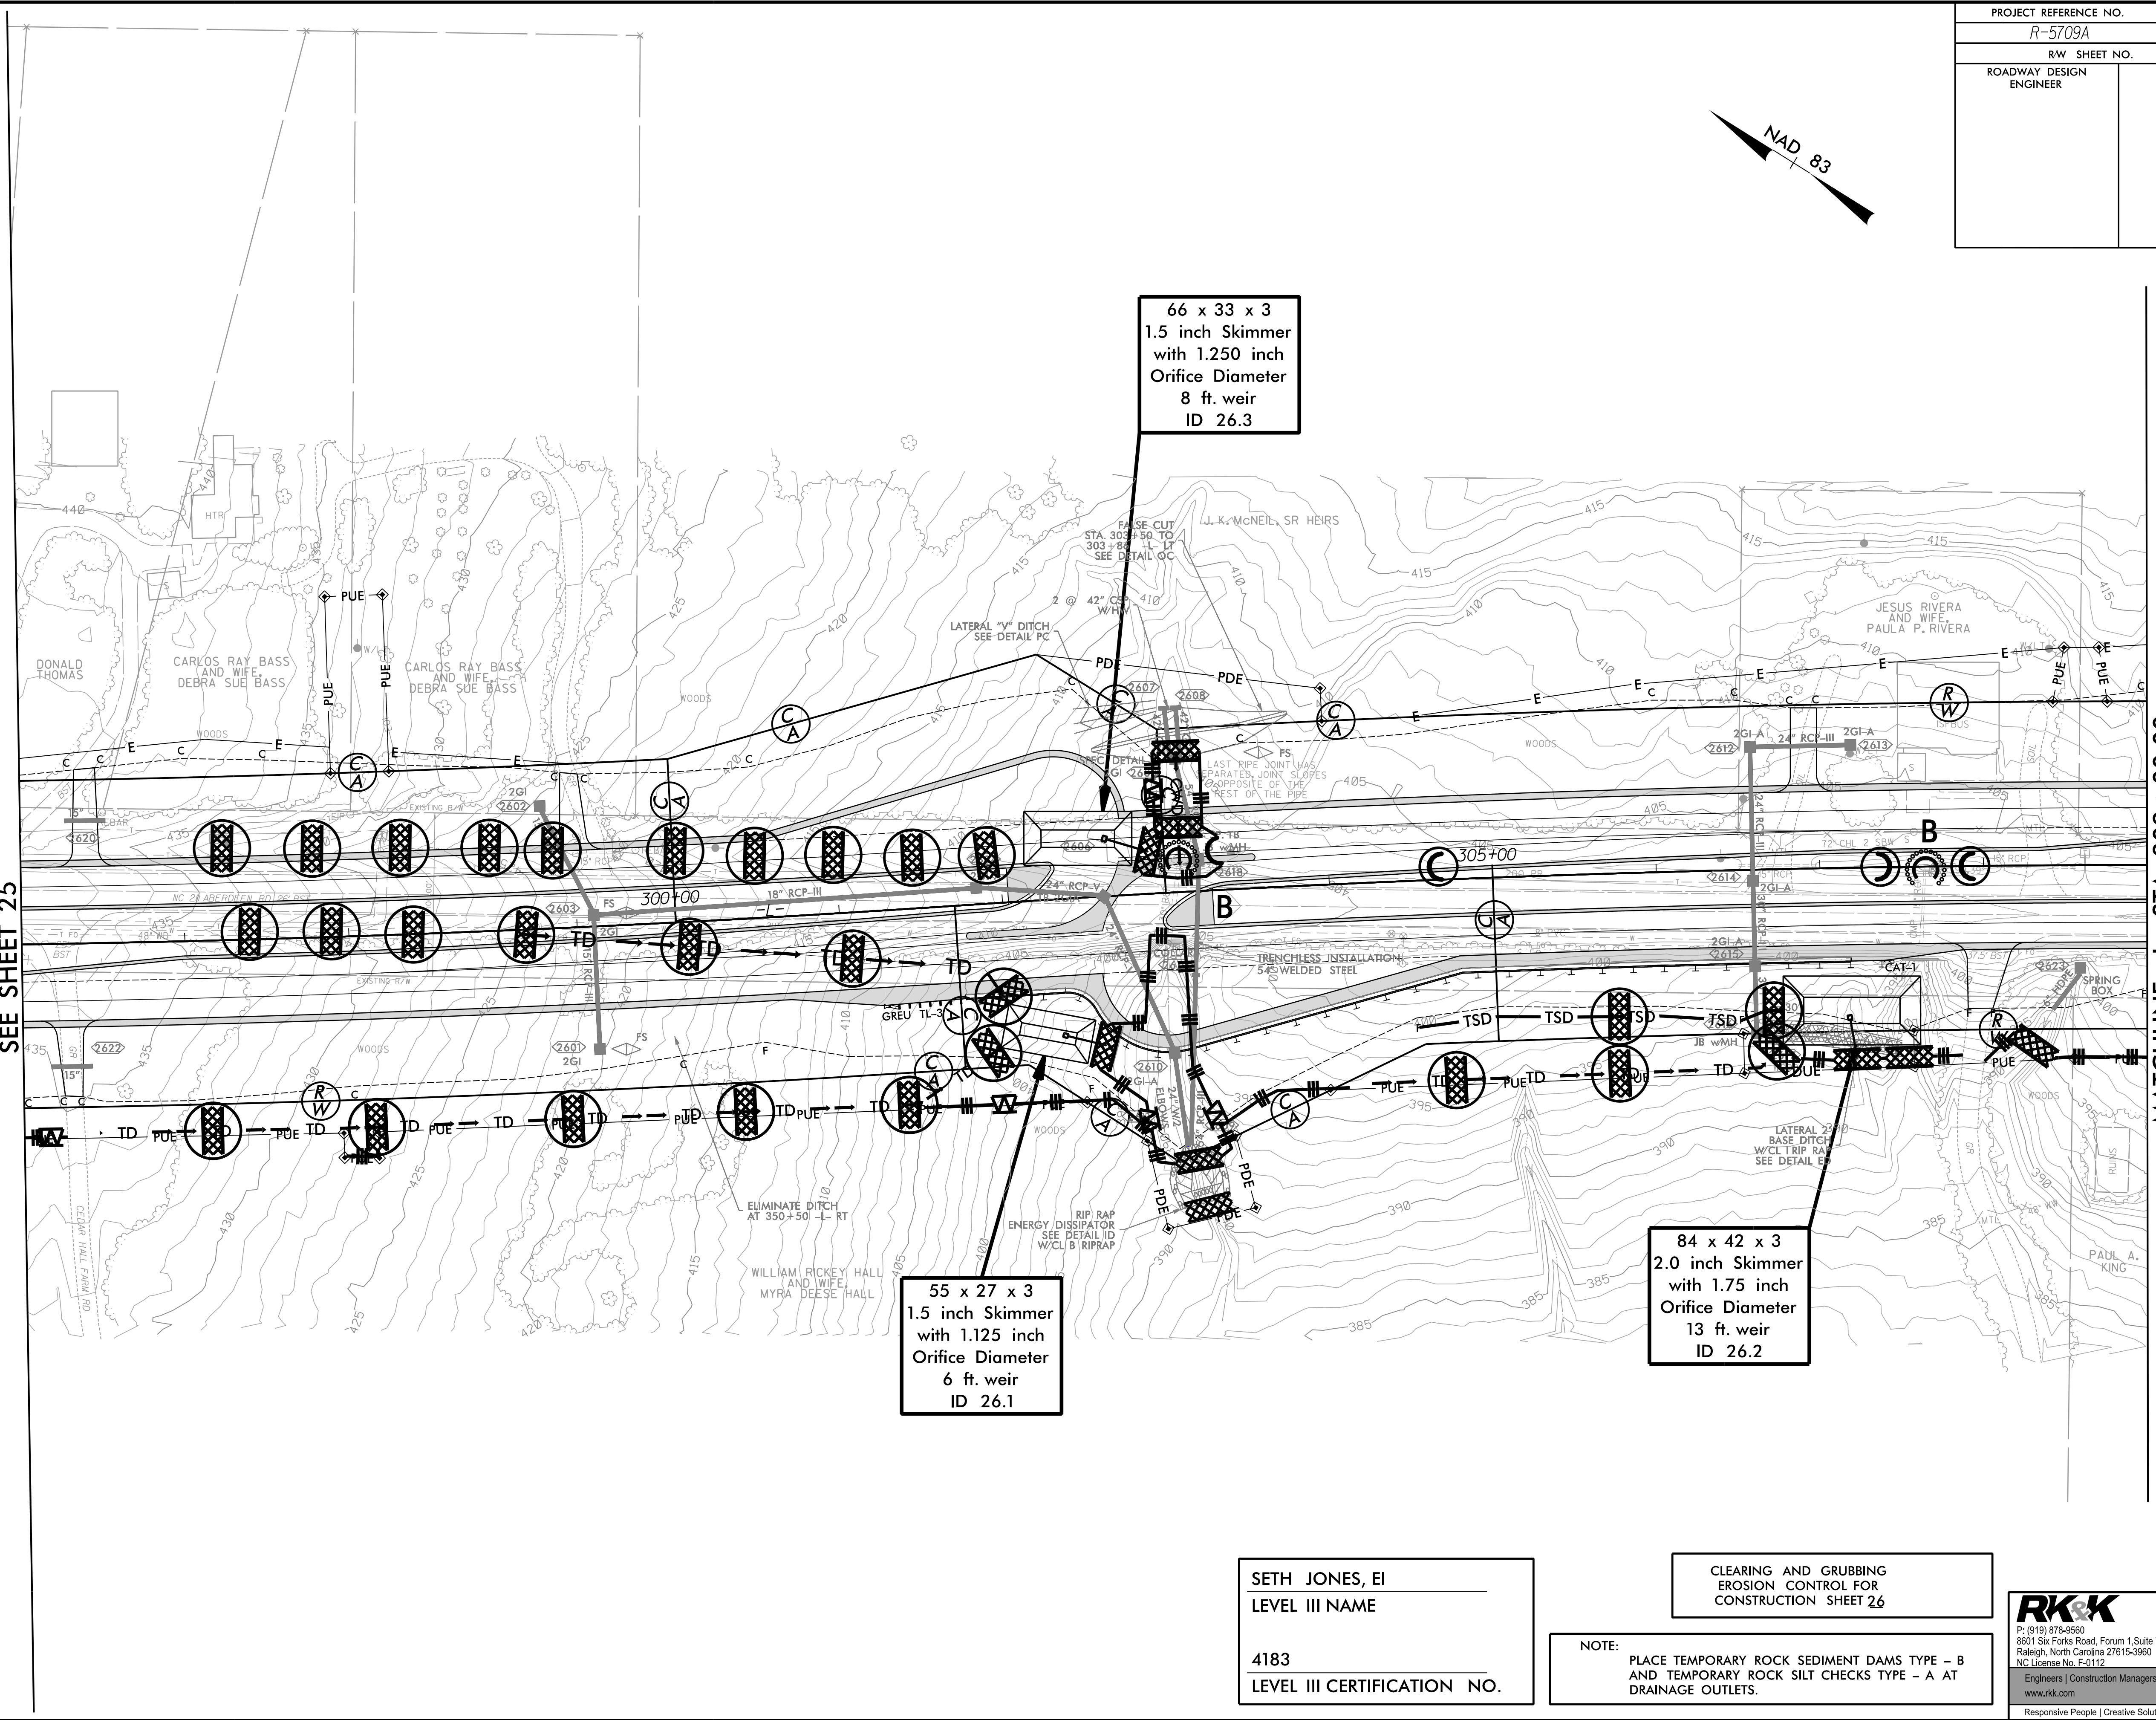

MATCHLINE -L- STA. 309 + 00.00
SEE SHEET 27

SETH JONES, EI
LEVEL III NAME

4183
LEVEL III CERTIFICATION NO.

CLEARING AND GRUBBING
EROSION CONTROL FOR
CONSTRUCTION SHEET 26

NOTE:
PLACE TEMPORARY ROCK SEDIMENT DAMS TYPE - B
AND TEMPORARY ROCK SILT CHECKS TYPE - A AT
DRAINAGE OUTLETS.

