

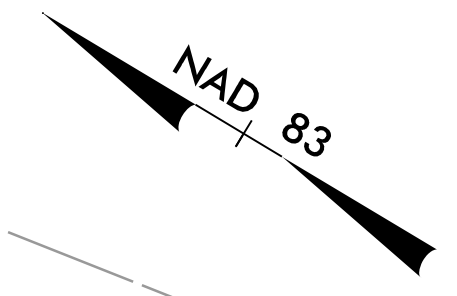


PROJECT REFERENCE NO. R-5709A	SHEET NO. EC-27/CONST.27
RW SHEET NO.	HYDRAULICS ENGINEER
ROADWAY DESIGN ENGINEER	

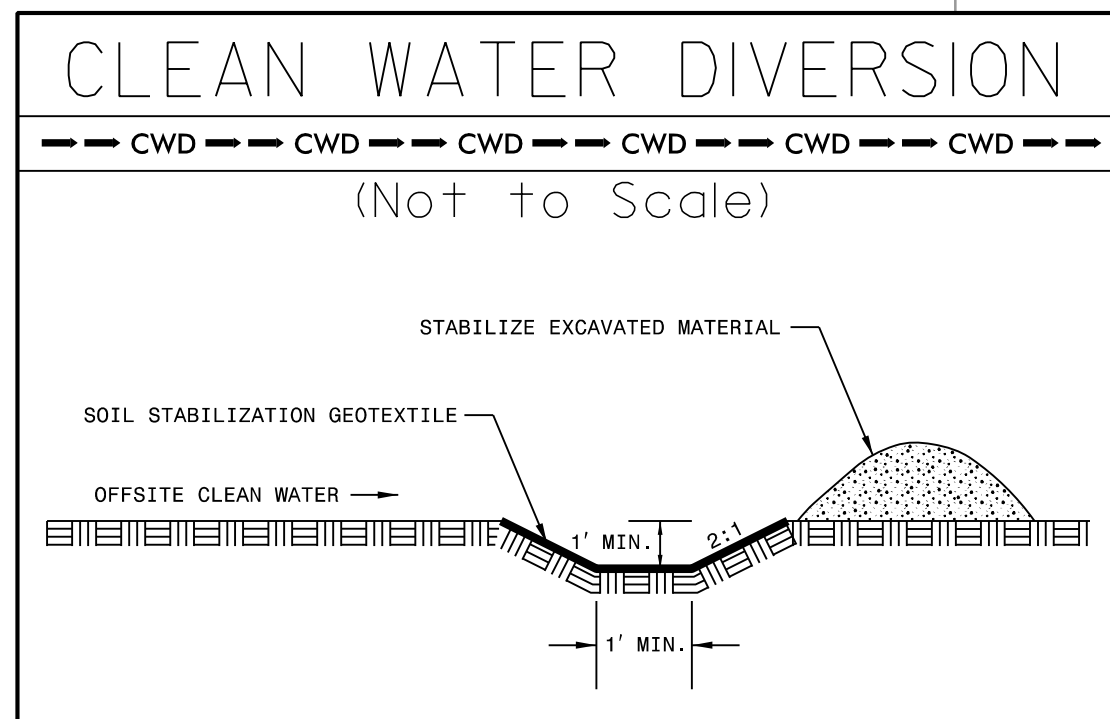

MATCHLINE -L- STA. 309 + 00.00
SEE SHEET 26

MATCHLINE -L- STA. 322 + 00.00
SEE SHEET 28

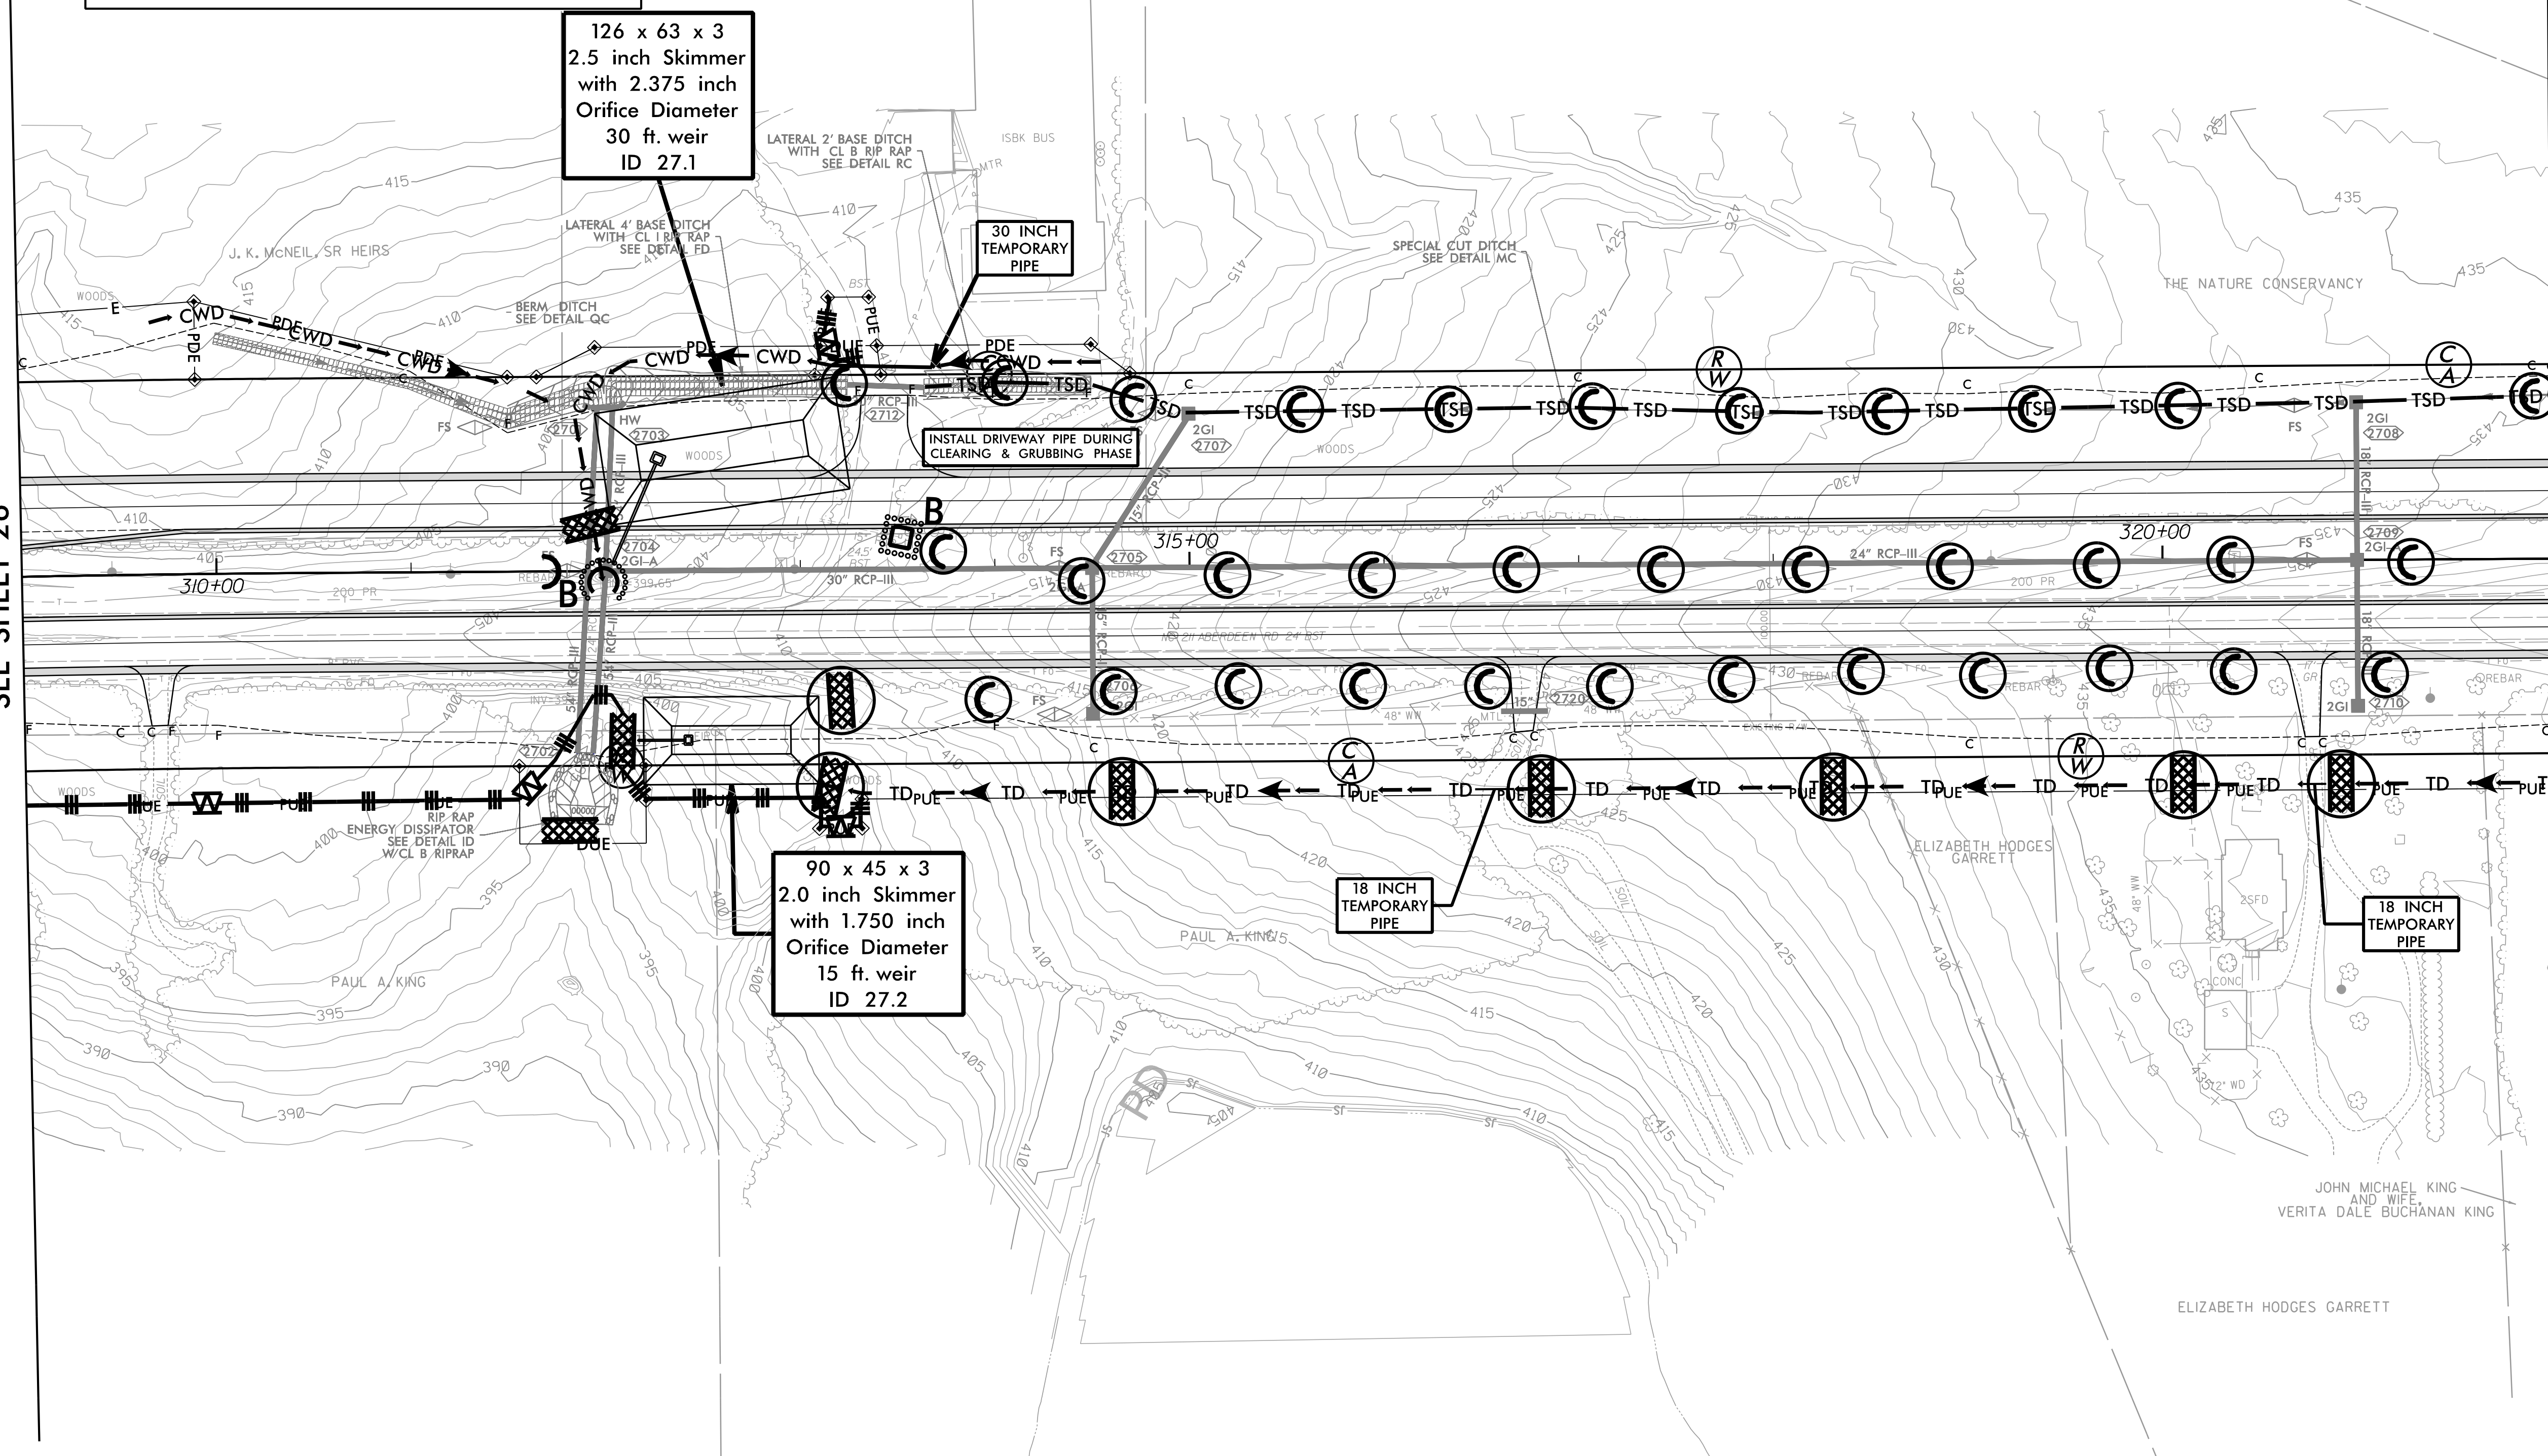

SETH JONES, EI
LEVEL III NAME

4183
LEVEL III CERTIFICATION NO.

CLEARING AND GRUBBING
EROSION CONTROL FOR
CONSTRUCTION SHEET 27

NOTE:
PLACE TEMPORARY ROCK SEDIMENT DAMS TYPE - B
AND TEMPORARY ROCK SILT CHECKS TYPE - A AT
DRAINAGE OUTLETS.

RKK
P: (919) 978-9950
8601 Six Forks Road, Forum 1, Suite 700
Raleigh, North Carolina 27615-3960
NC License No. F-0112
Engineers | Construction Managers | Planners | Scientists
www.rkk.com
Responsive People | Creative Solutions

8/17/99

7/23/2021
R:\CH\Projects\CADD\PSH\EC - Early Start C&G\Section 1\RS709\EC_EC_ESCG_psh27.dgn