


PROJECT REFERENCE NO.	SHEET NO.
R-5709A	EC-30/CONST.30
RW SHEET NO.	HYDRAULICS ENGINEER
ROADWAY DESIGN ENGINEER	

8/17/99

7/21/2021 R:\Hydraulics\CADD\PSH\EC - Early Start C&G\Section 1\RS709A\_EC\_ESCG\_psh30.dgn

MATCHLINE -L- STA. 349 + 00.00  
SEE SHEET 29

MATCHLINE -L- STA. 359 + 00.00  
SEE SHEET 31

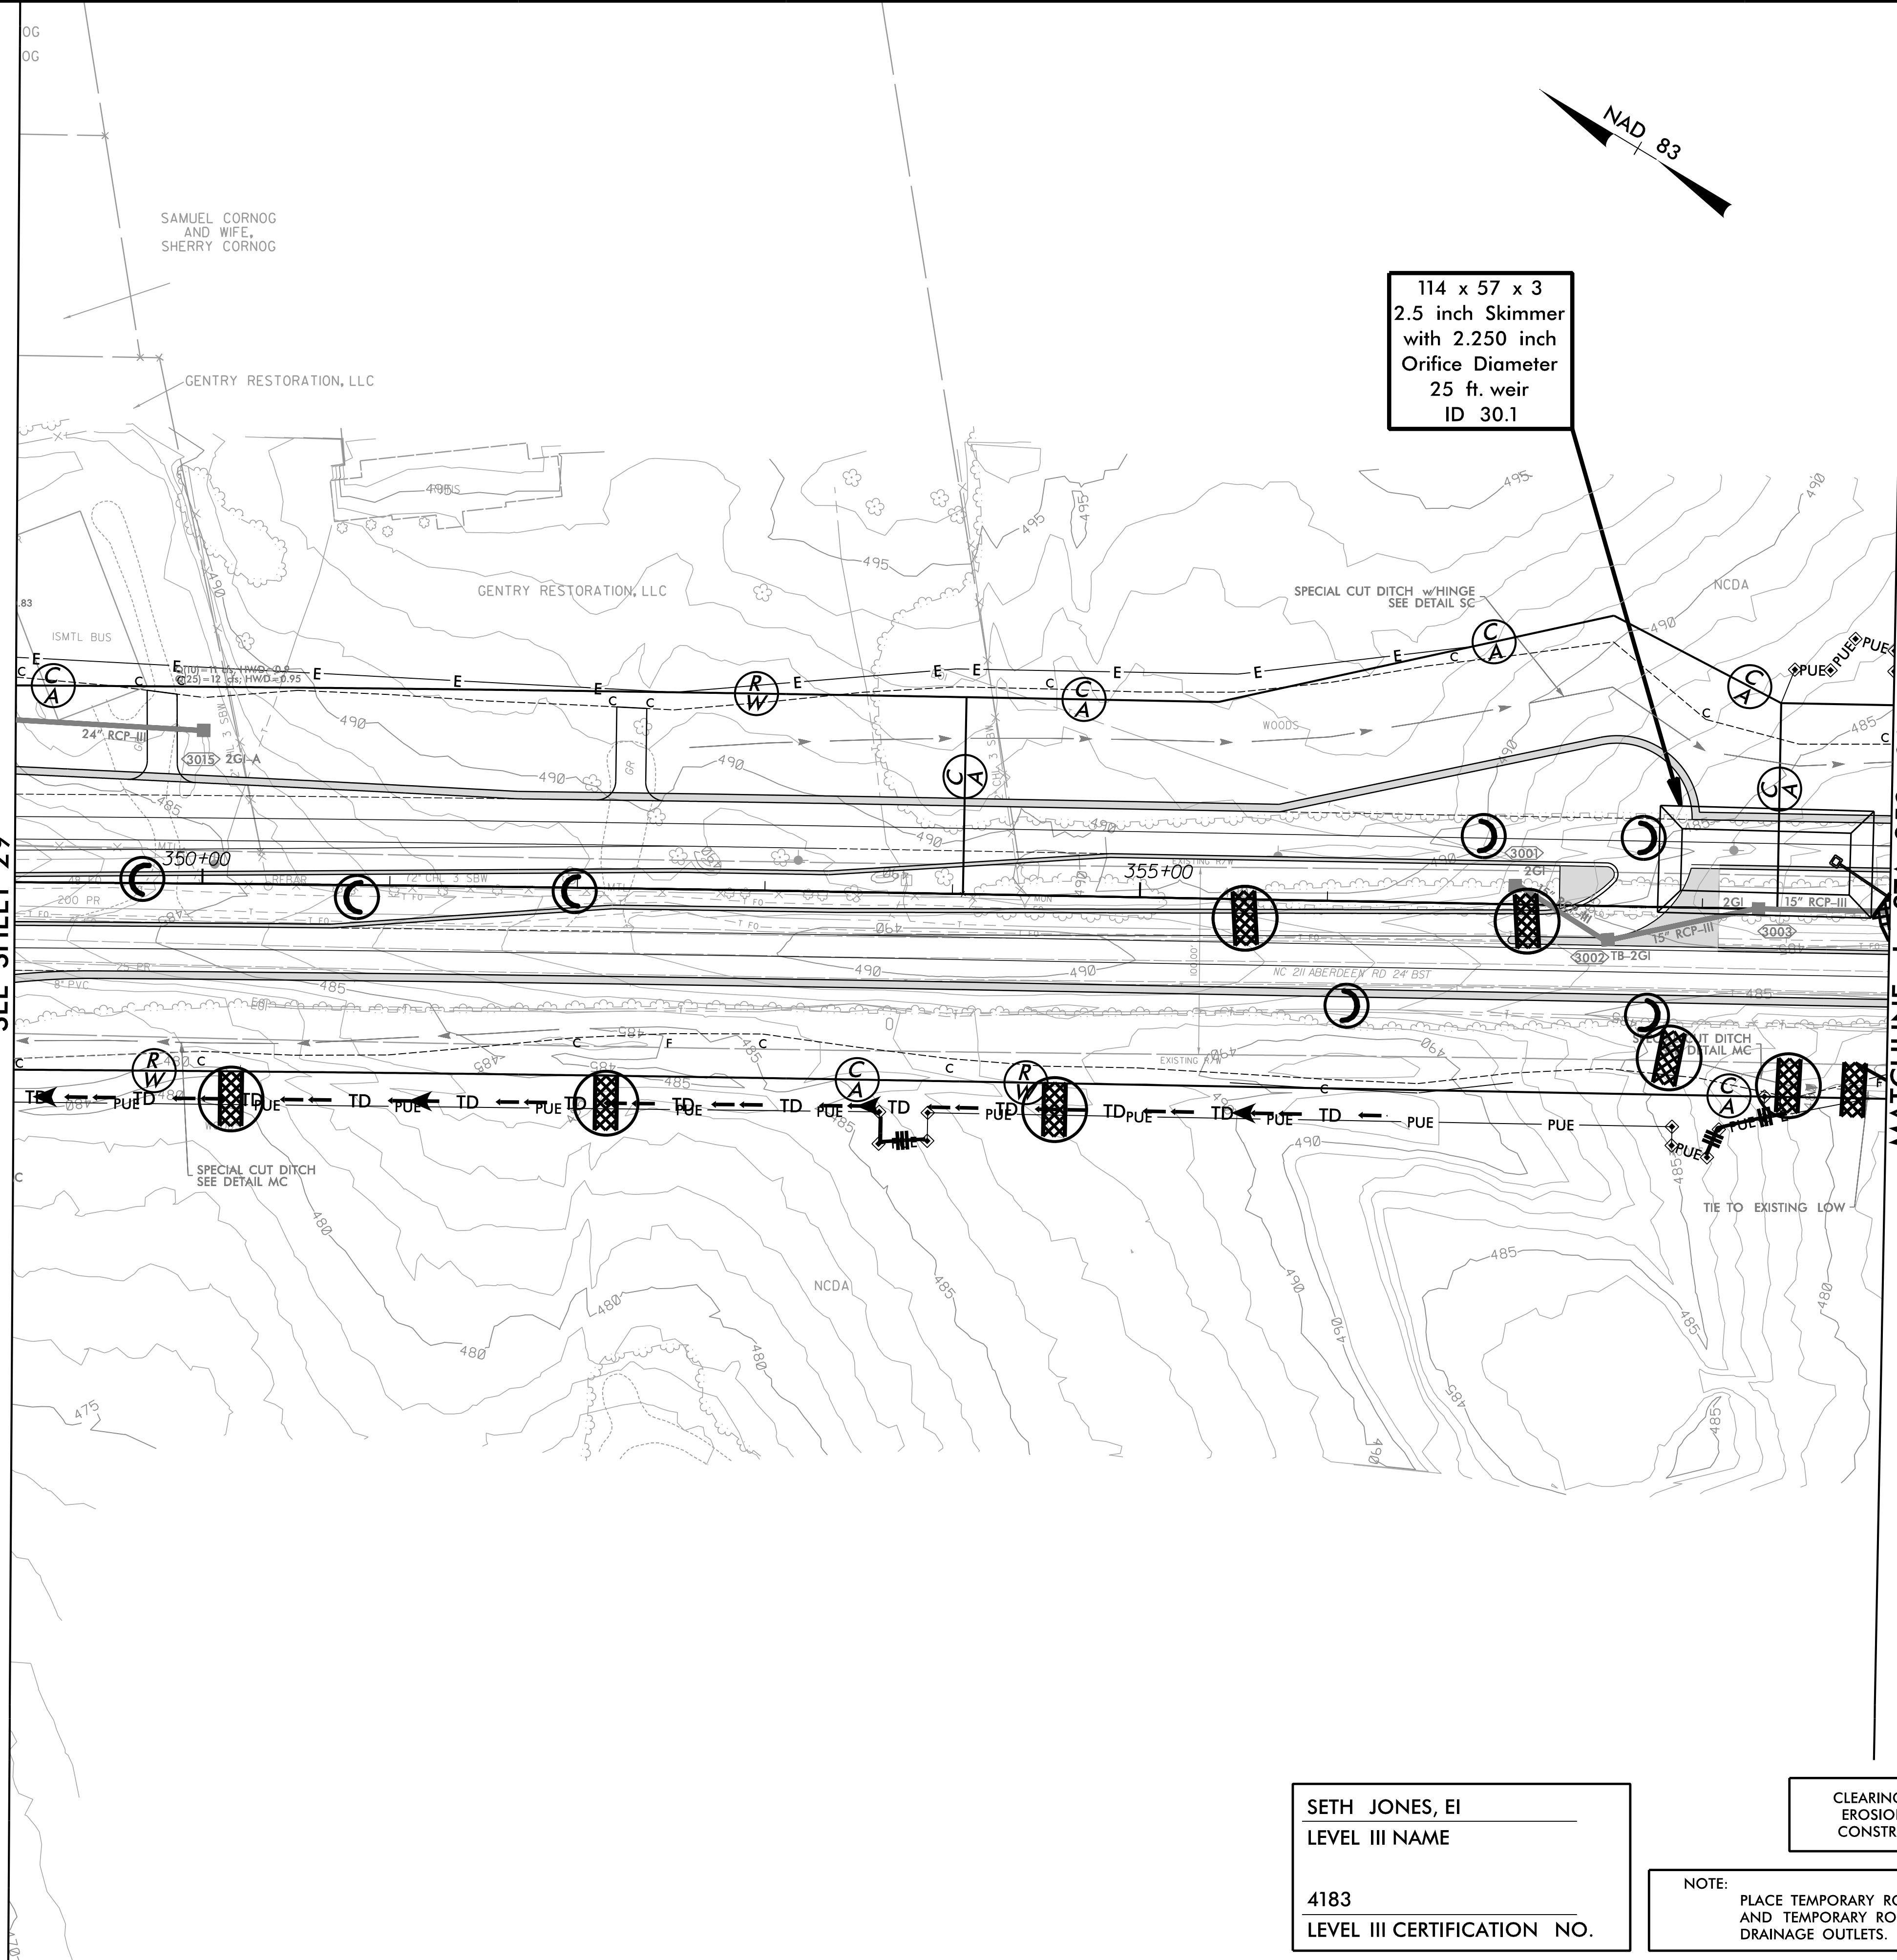

114 x 57 x 3  
2.5 inch Skimmer  
with 2.250 inch  
Orifice Diameter  
25 ft. weir  
ID 30.1

SETH JONES, EI  
LEVEL III NAME  
  
4183  
LEVEL III CERTIFICATION NO.

CLEARING AND GRUBBING  
EROSION CONTROL FOR  
CONSTRUCTION SHEET 30

NOTE:  
PLACE TEMPORARY ROCK SEDIMENT DAMS TYPE - B  
AND TEMPORARY ROCK SILT CHECKS TYPE - A AT  
DRAINAGE OUTLETS.

**RKK**  
P: (919) 378-9550  
6601 Six Forks Road, Forum 1, Suite 700  
Raleigh, North Carolina 27615-3960  
NC License No. F-0112  
Engineers | Construction Managers | Planners | Scientists  
www.rkk.com  
Responsive People | Creative Solutions