
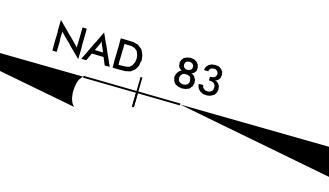


8/17/99

7/23/2021 R:\Hydro\Projects\CADD\PSH\EC - Early Start C&G\Section 2\RS709A\EC.ESCG.psh32.dgn

PROJECT REFERENCE NO. R-5709A		SHEET NO. EC-32/CONST.32	
RW SHEET NO.			
ROADWAY DESIGN ENGINEER		HYDRAULICS ENGINEER	

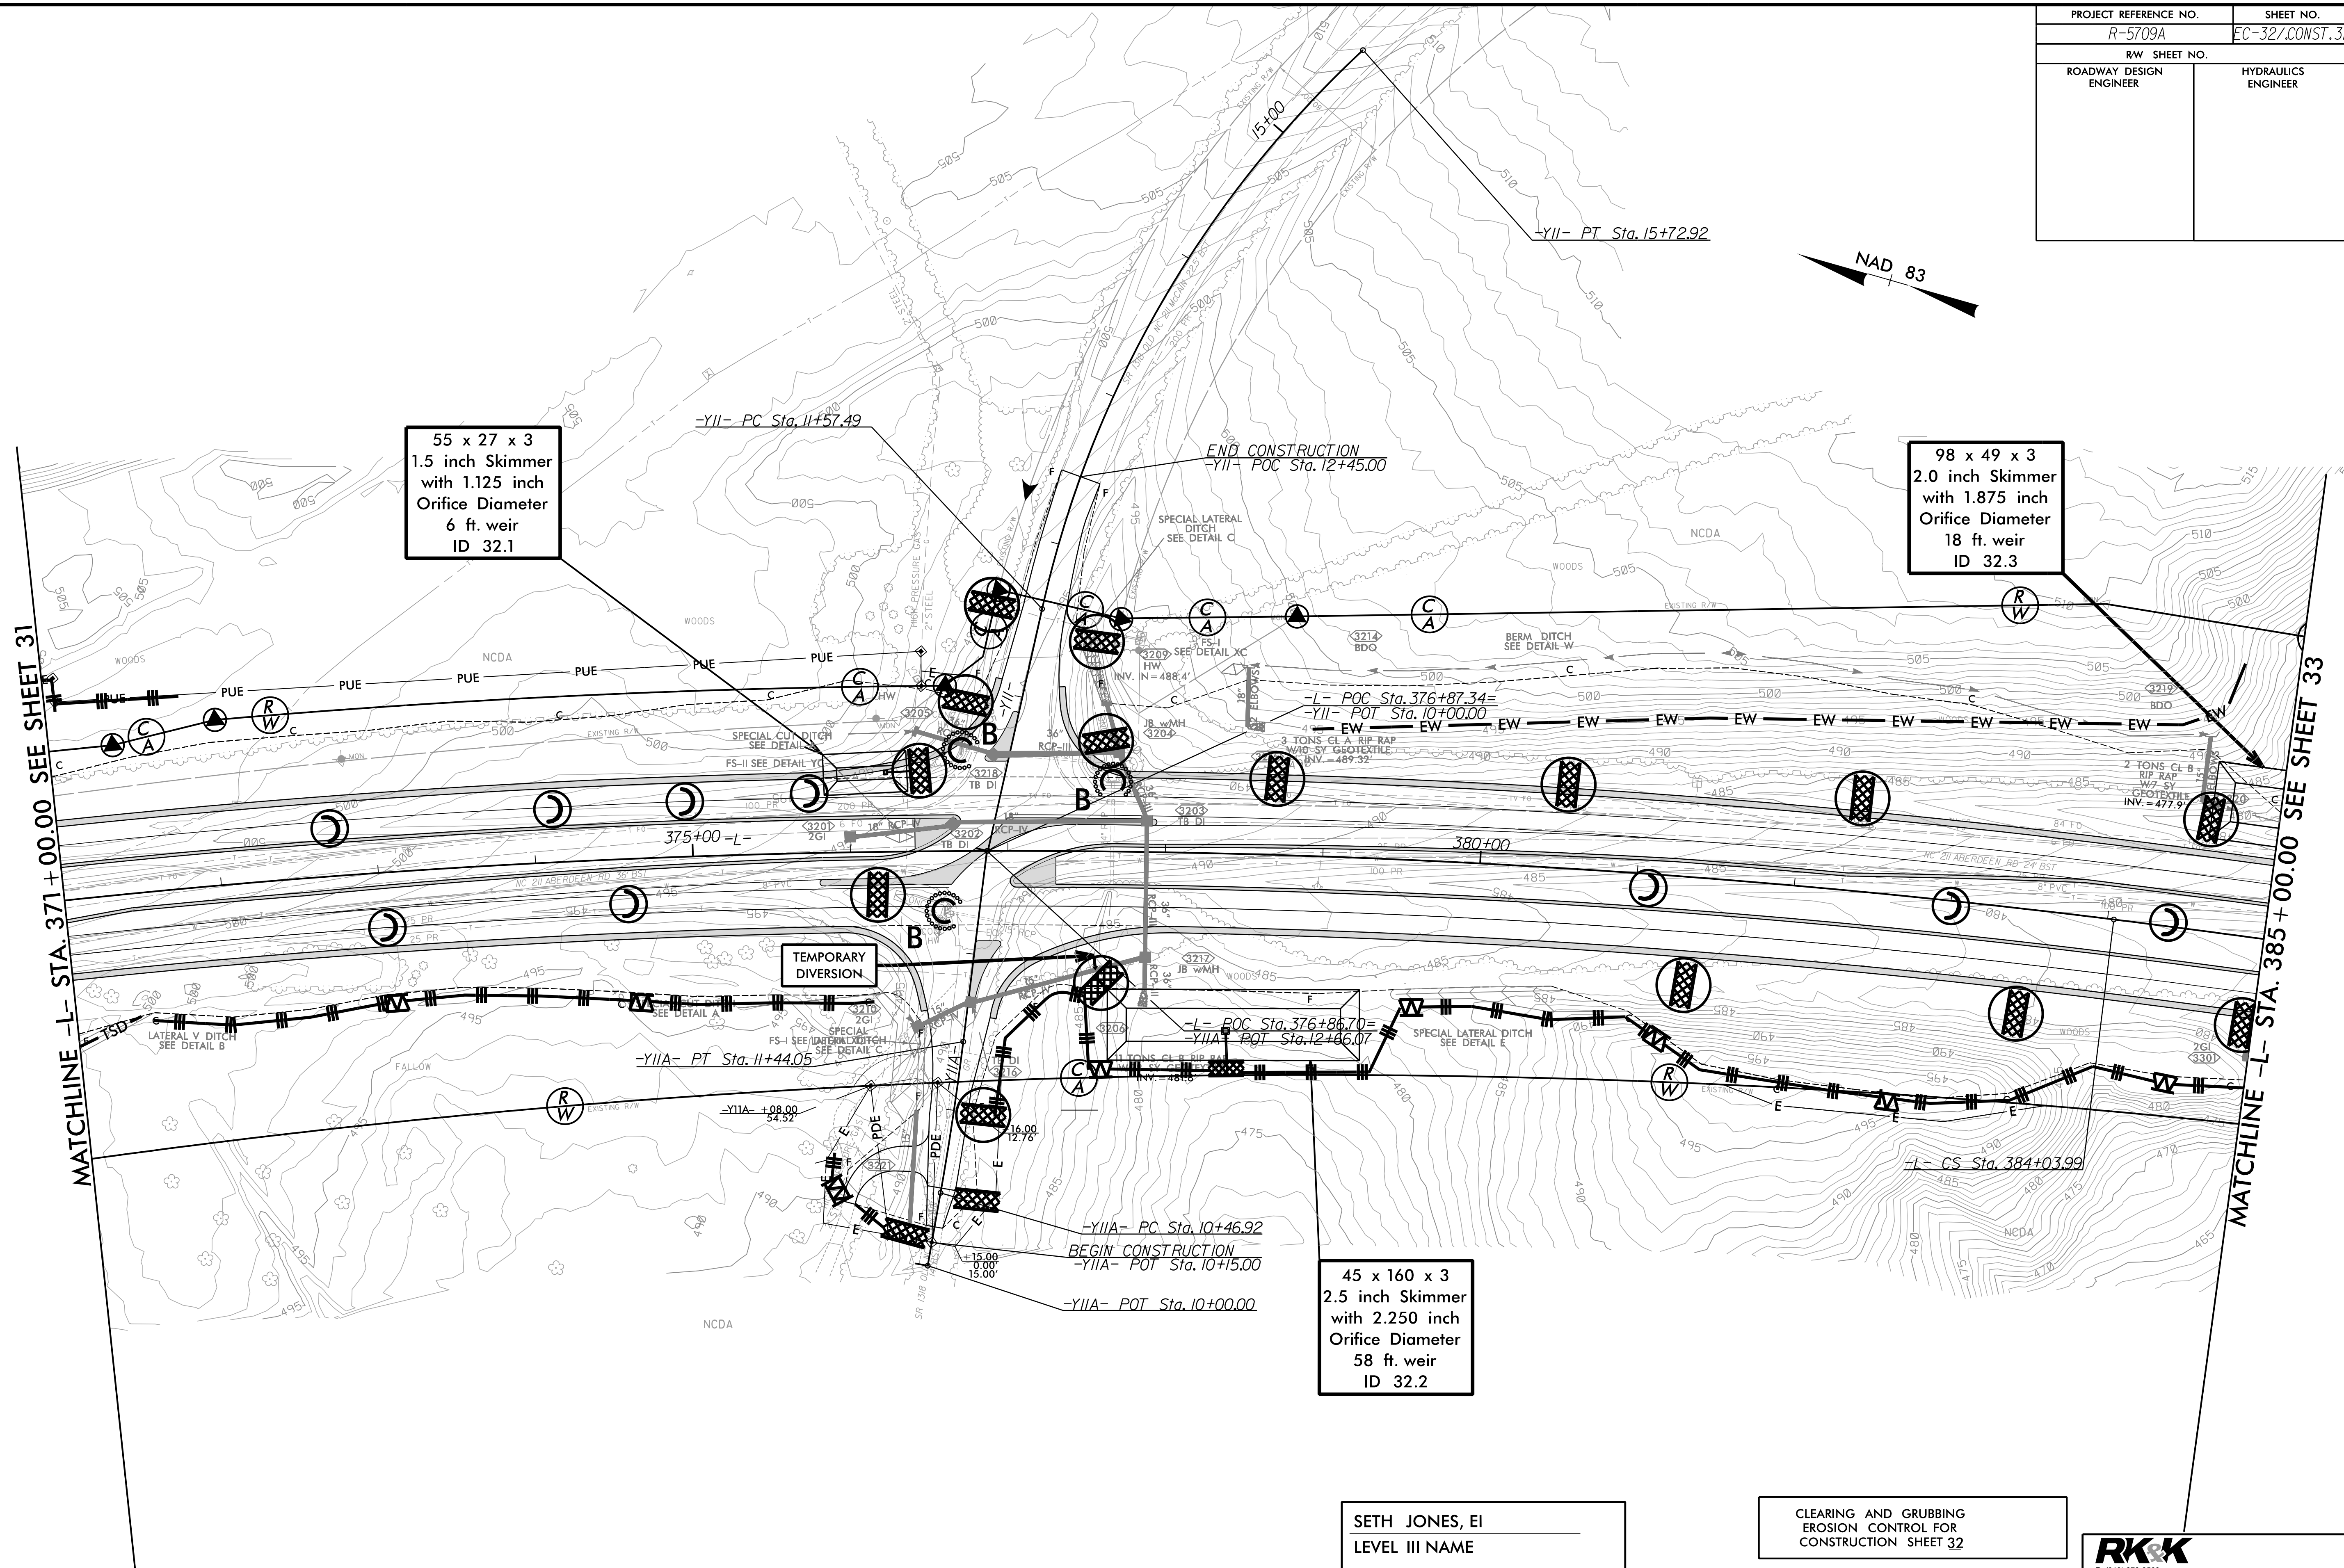

MATCHLINE -L- STA. 371+00.00 SEE SHEET 31

MATCHLINE -L- STA. 385+00.00 SEE SHEET 33

55 x 27 x 3
1.5 inch Skimmer
with 1.125 inch
Orifice Diameter
6 ft. weir
ID 32.1

98 x 49 x 3
2.0 inch Skimmer
with 1.875 inch
Orifice Diameter
18 ft. weir
ID 32.3

45 x 160 x 3
2.5 inch Skimmer
with 2.250 inch
Orifice Diameter
58 ft. weir
ID 32.2

TEMPORARY DIVERSION

SETH JONES, EI
LEVEL III NAME

4183
LEVEL III CERTIFICATION NO.

CLEARING AND GRUBBING
EROSION CONTROL FOR
CONSTRUCTION SHEET 32

NOTE:
PLACE TEMPORARY ROCK SEDIMENT DAMS TYPE - B
AND TEMPORARY ROCK SILT CHECKS TYPE - A AT
DRAINAGE OUTLETS.

RK&K
P: (919) 878-9560
8601 Six Forks Road, Forum 1, Suite 700
Raleigh, North Carolina 27615-3860
NC License No. F-0112
www.rkk.com
Engineers | Construction Managers | Planners | Scientists
Responsive People | Creative Solutions