
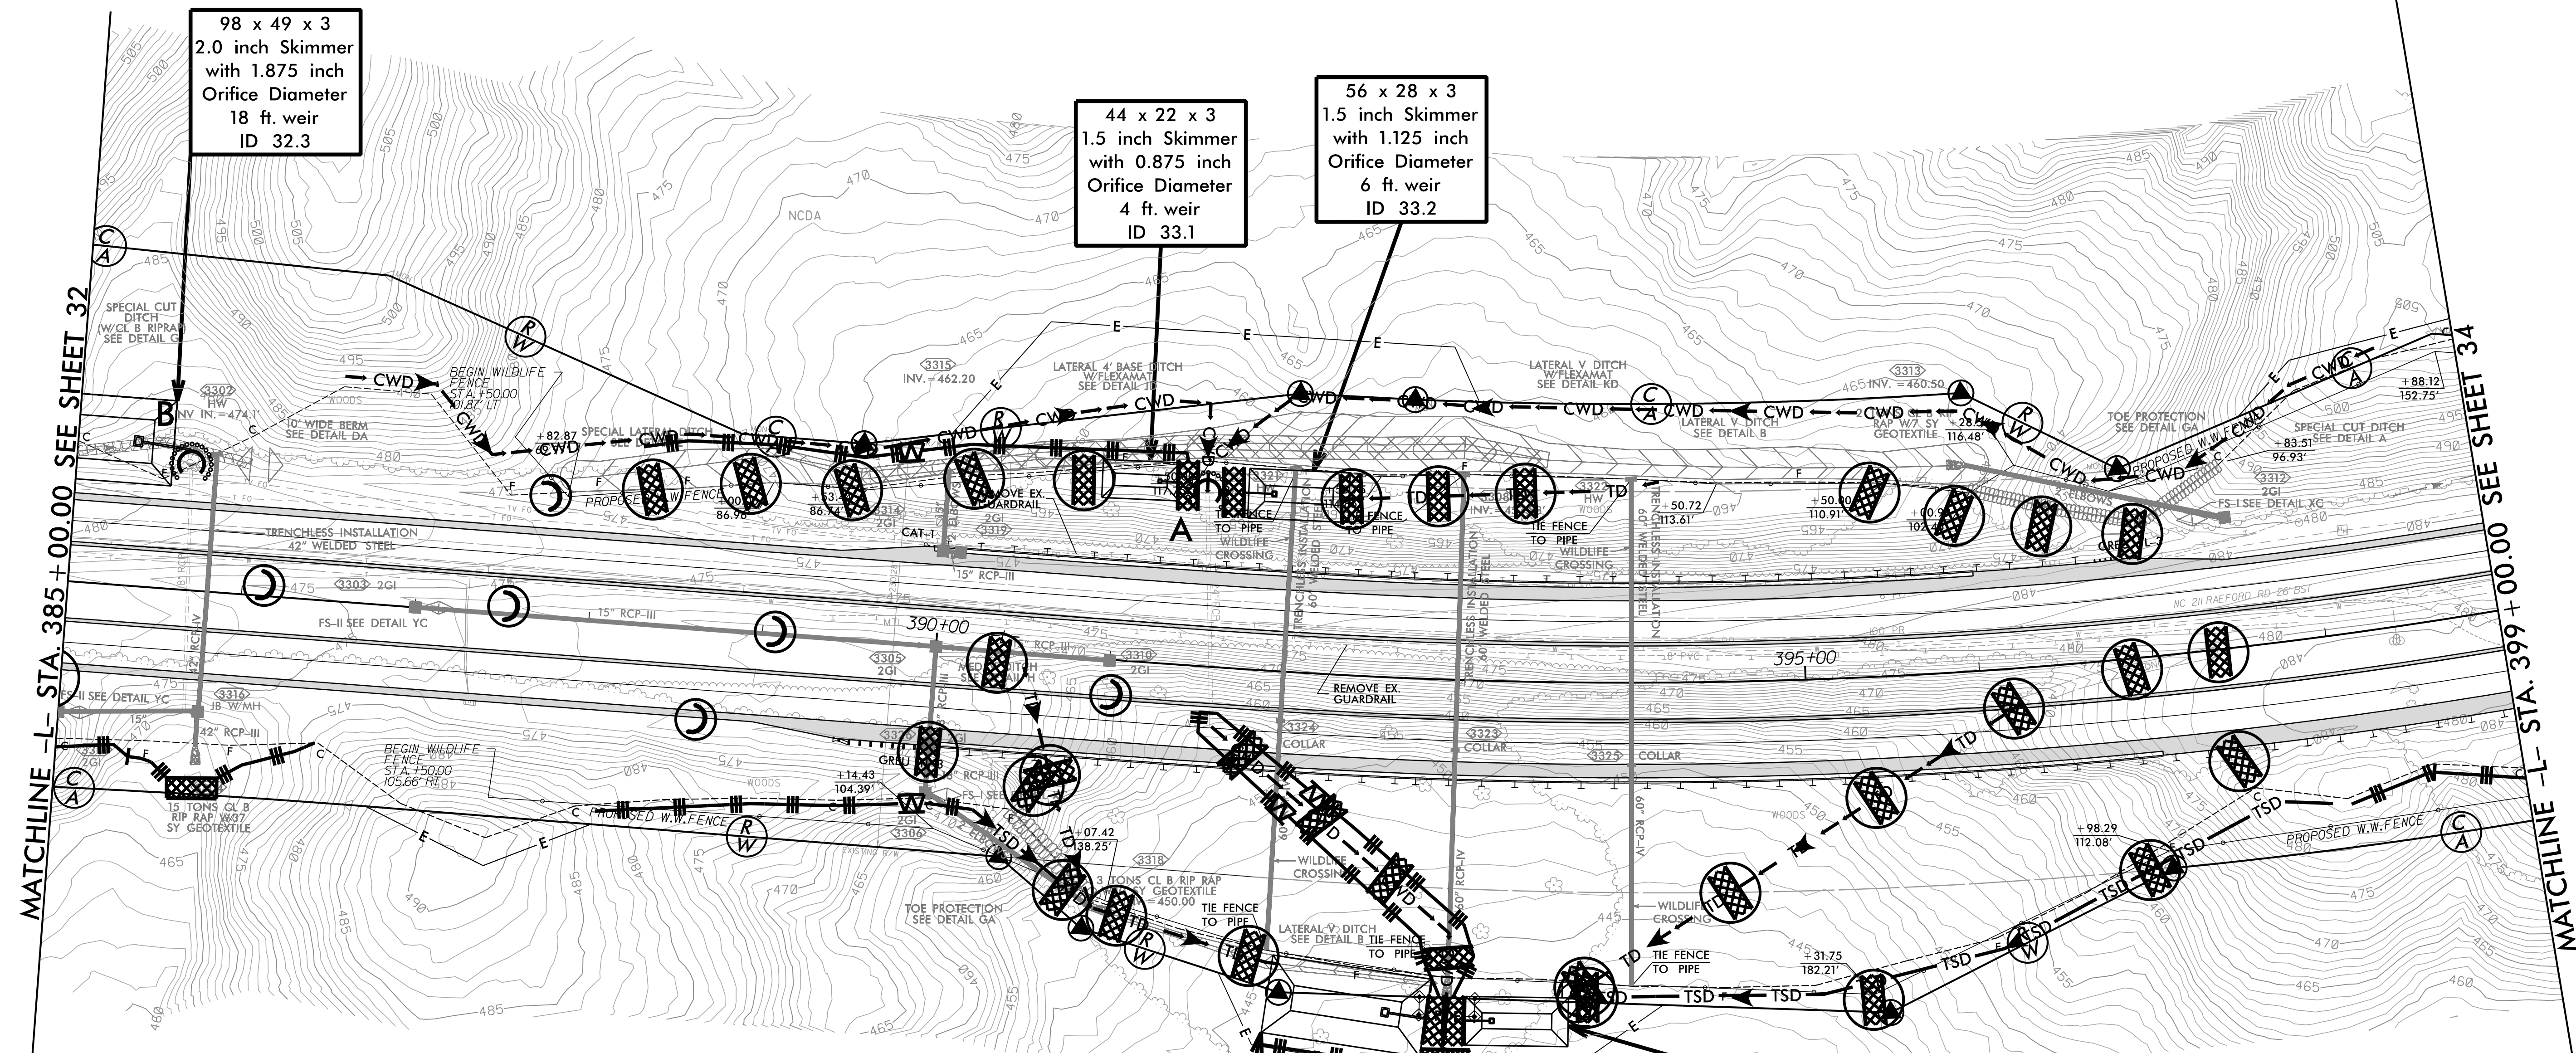


PROJECT REFERENCE NO. R-5709A	SHEET NO. EC-33/CONST.33
RW SHEET NO.	
ROADWAY DESIGN ENGINEER	HYDRAULICS ENGINEER

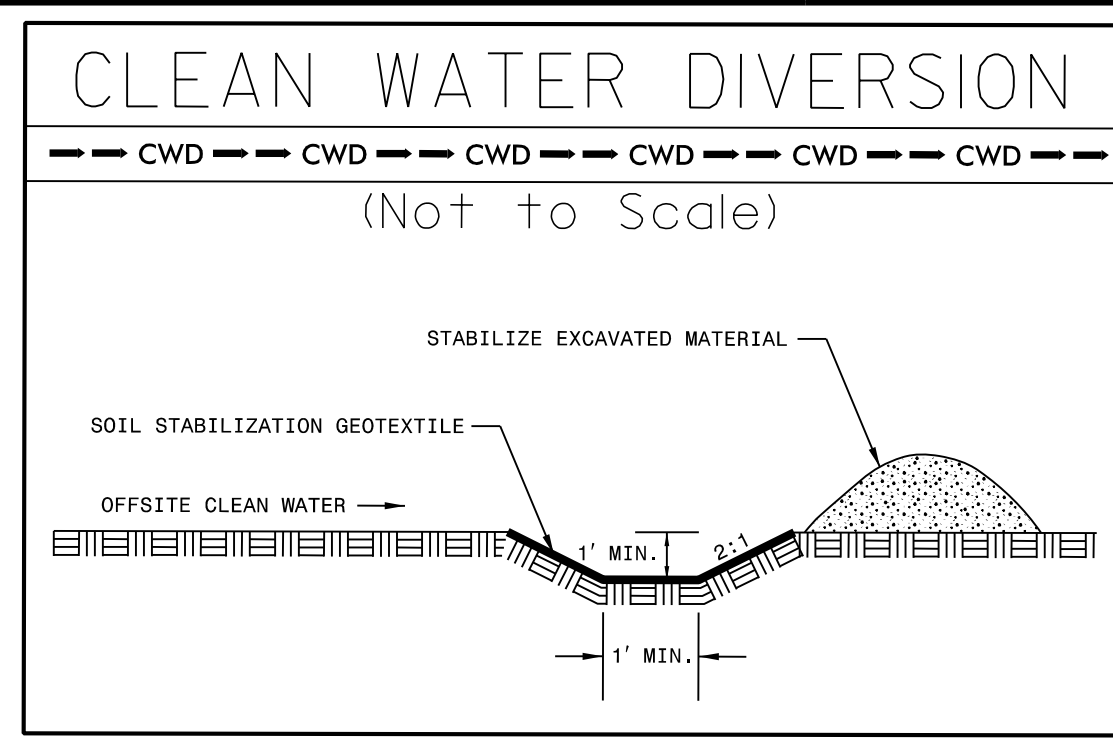

MATCHLINE - L- STA. 385 + 00.00 SEE SHEET 32

MATCHLINE - L- STA. 399 + 00.00 SEE SHEET 34

98 x 49 x 3
2.0 inch Skimmer
with 1.875 inch
Orifice Diameter
18 ft. weir
ID 32.3

44 x 22 x 3
1.5 inch Skimmer
with 0.875 inch
Orifice Diameter
4 ft. weir
ID 33.1

56 x 28 x 3
1.5 inch Skimmer
with 1.125 inch
Orifice Diameter
6 ft. weir
ID 33.2

92 x 45 x 3
2 inch Skimmer
with 1.750 inch
Orifice Diameter
16 ft. weir
ID 33.3

60 x 30 x 3
1.5 inch Skimmer
with 1.250 inch
Orifice Diameter
7 ft. weir
ID 33.4

SETH JONES, EI
LEVEL III NAME

4183
LEVEL III CERTIFICATION NO.

CLEARING AND GRUBBING
EROSION CONTROL FOR
CONSTRUCTION SHEET 33

NOTE:
PLACE TEMPORARY ROCK SEDIMENT DAMS TYPE - B
AND TEMPORARY ROCK SILT CHECKS TYPE - A AT
DRAINAGE OUTLETS.

RK&K
P. (919) 978-9990
8601 Six Forks Road, Forum 1, Suite 700
Raleigh, North Carolina 27615-3990
NC License No. F-0112
Engineers | Construction Managers | Planners | Scientists
www.rk.com
Responsive People | Creative Solutions

8/17/99
7/23/2021
F:\CH2\2021\Hydraulics\CADD\PSH\EC - Early Start C&S\Section 2\AR5709_EC_ESC.psh33.dgn