


PROJECT REFERENCE NO. R-5709A	SHEET NO. EC-34/CONST.34
RW SHEET NO.	HYDRAULICS ENGINEER
ROADWAY DESIGN ENGINEER	

8/17/99

7/21/2021  
R:\Projects\2021\Hydraulics\CADD\PSH\EC - Early Start C&S\Section 2\AR5709\_EC\_ESCG\_psh34.dgn

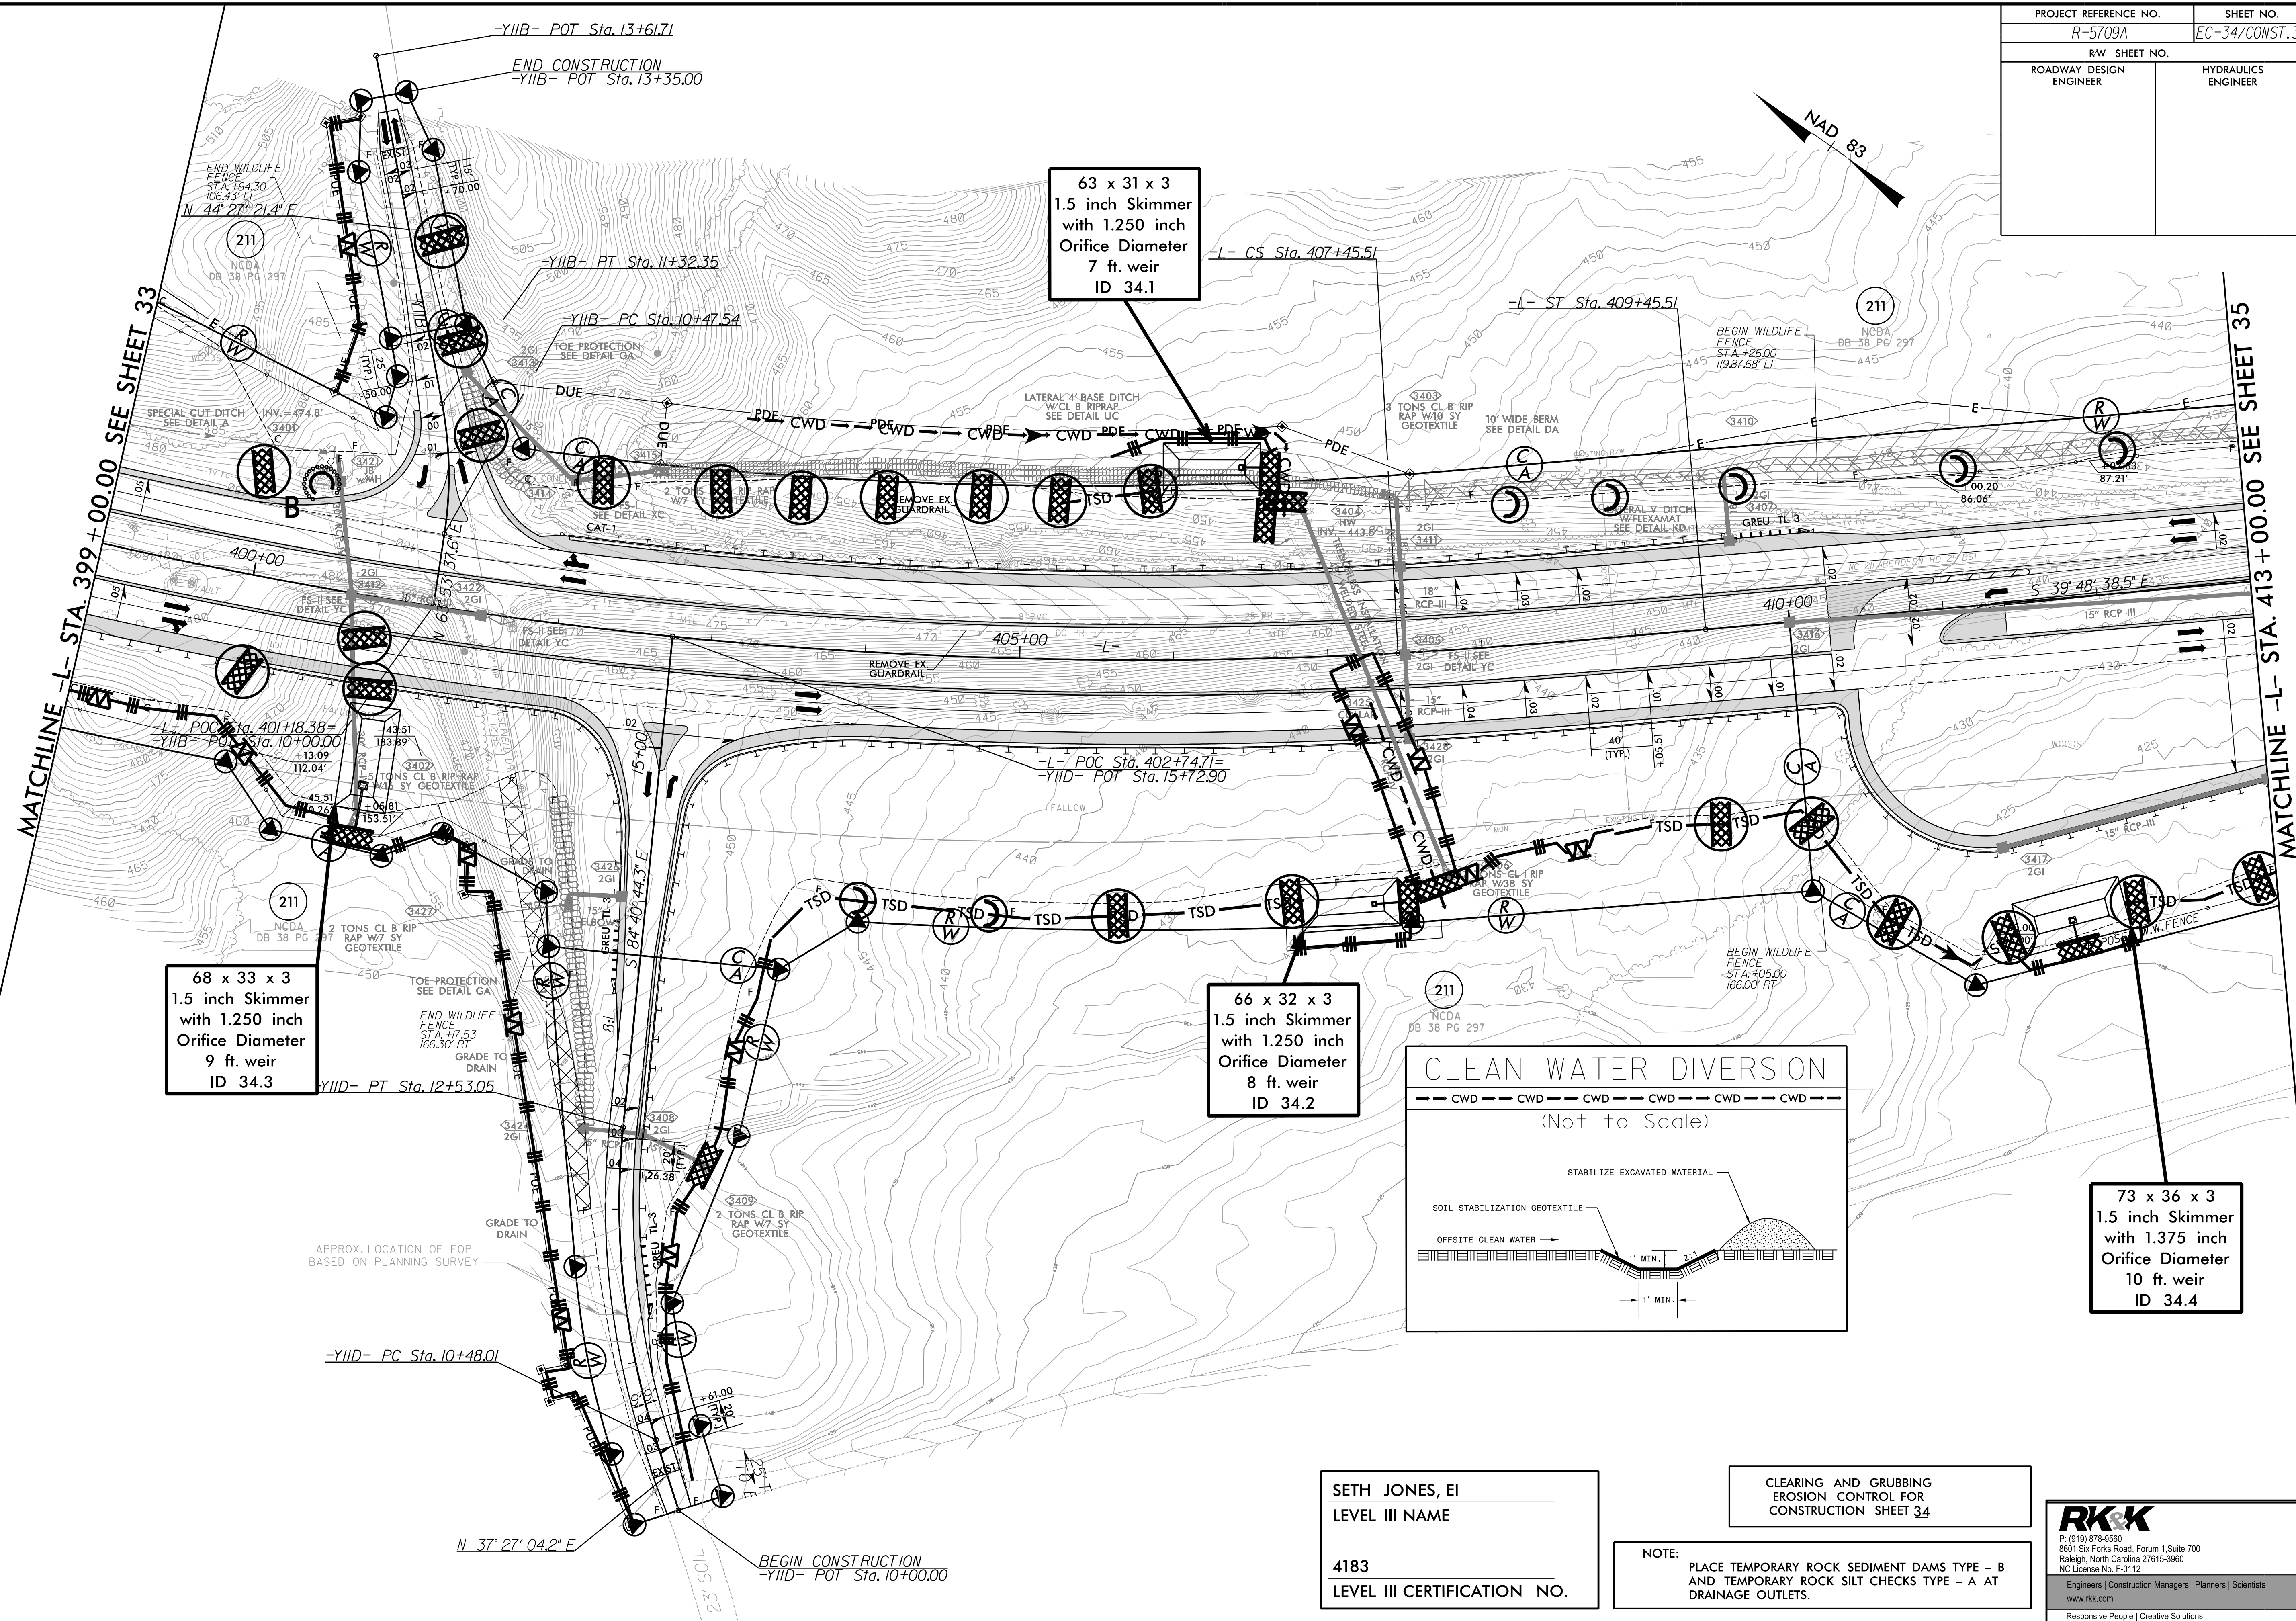


68 x 33 x 3  
1.5 inch Skimmer  
with 1.250 inch  
Orifice Diameter  
9 ft. weir  
ID 34.3

63 x 31 x 3  
1.5 inch Skimmer  
with 1.250 inch  
Orifice Diameter  
7 ft. weir  
ID 34.1

66 x 32 x 3  
1.5 inch Skimmer  
with 1.250 inch  
Orifice Diameter  
8 ft. weir  
ID 34.2

73 x 36 x 3  
1.5 inch Skimmer  
with 1.375 inch  
Orifice Diameter  
10 ft. weir  
ID 34.4

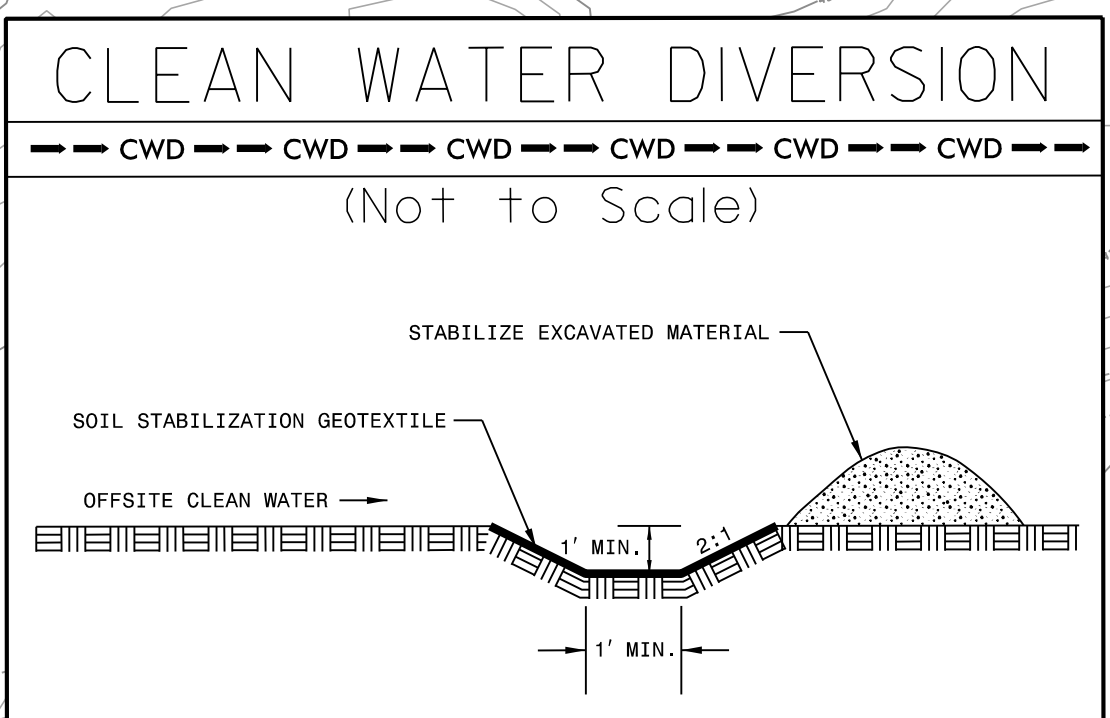

SETH JONES, EI  
LEVEL III NAME  
  
4183  
LEVEL III CERTIFICATION NO.

CLEARING AND GRUBBING  
EROSION CONTROL FOR  
CONSTRUCTION SHEET 34

NOTE:  
PLACE TEMPORARY ROCK SEDIMENT DAMS TYPE - B  
AND TEMPORARY ROCK SILT CHECKS TYPE - A AT  
DRAINAGE OUTLETS.

**RK&K**  
P: (919) 978-9990  
8601 Six Forks Road, Forum 1, Suite 700  
Raleigh, North Carolina 27615-3990  
NC License No. F-0112  
Engineers | Construction Managers | Planners | Scientists  
www.rkk.com  
Responsive People | Creative Solutions