
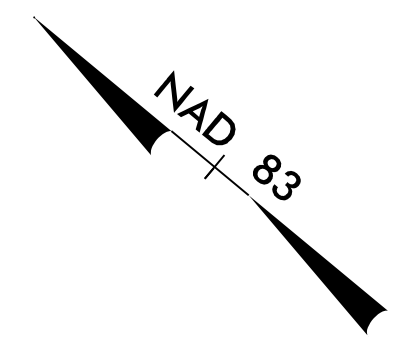


PROJECT REFERENCE NO. R-5709A	SHEET NO. EC-36/CONST.36
RW SHEET NO. ROADWAY DESIGN ENGINEER	HYDRAULICS ENGINEER

8/17/99

MATCHLINE -L- STA. 427+20.00 SEE SHEET 35

MATCHLINE -L- STA. 441+00.00 SEE SHEET 37

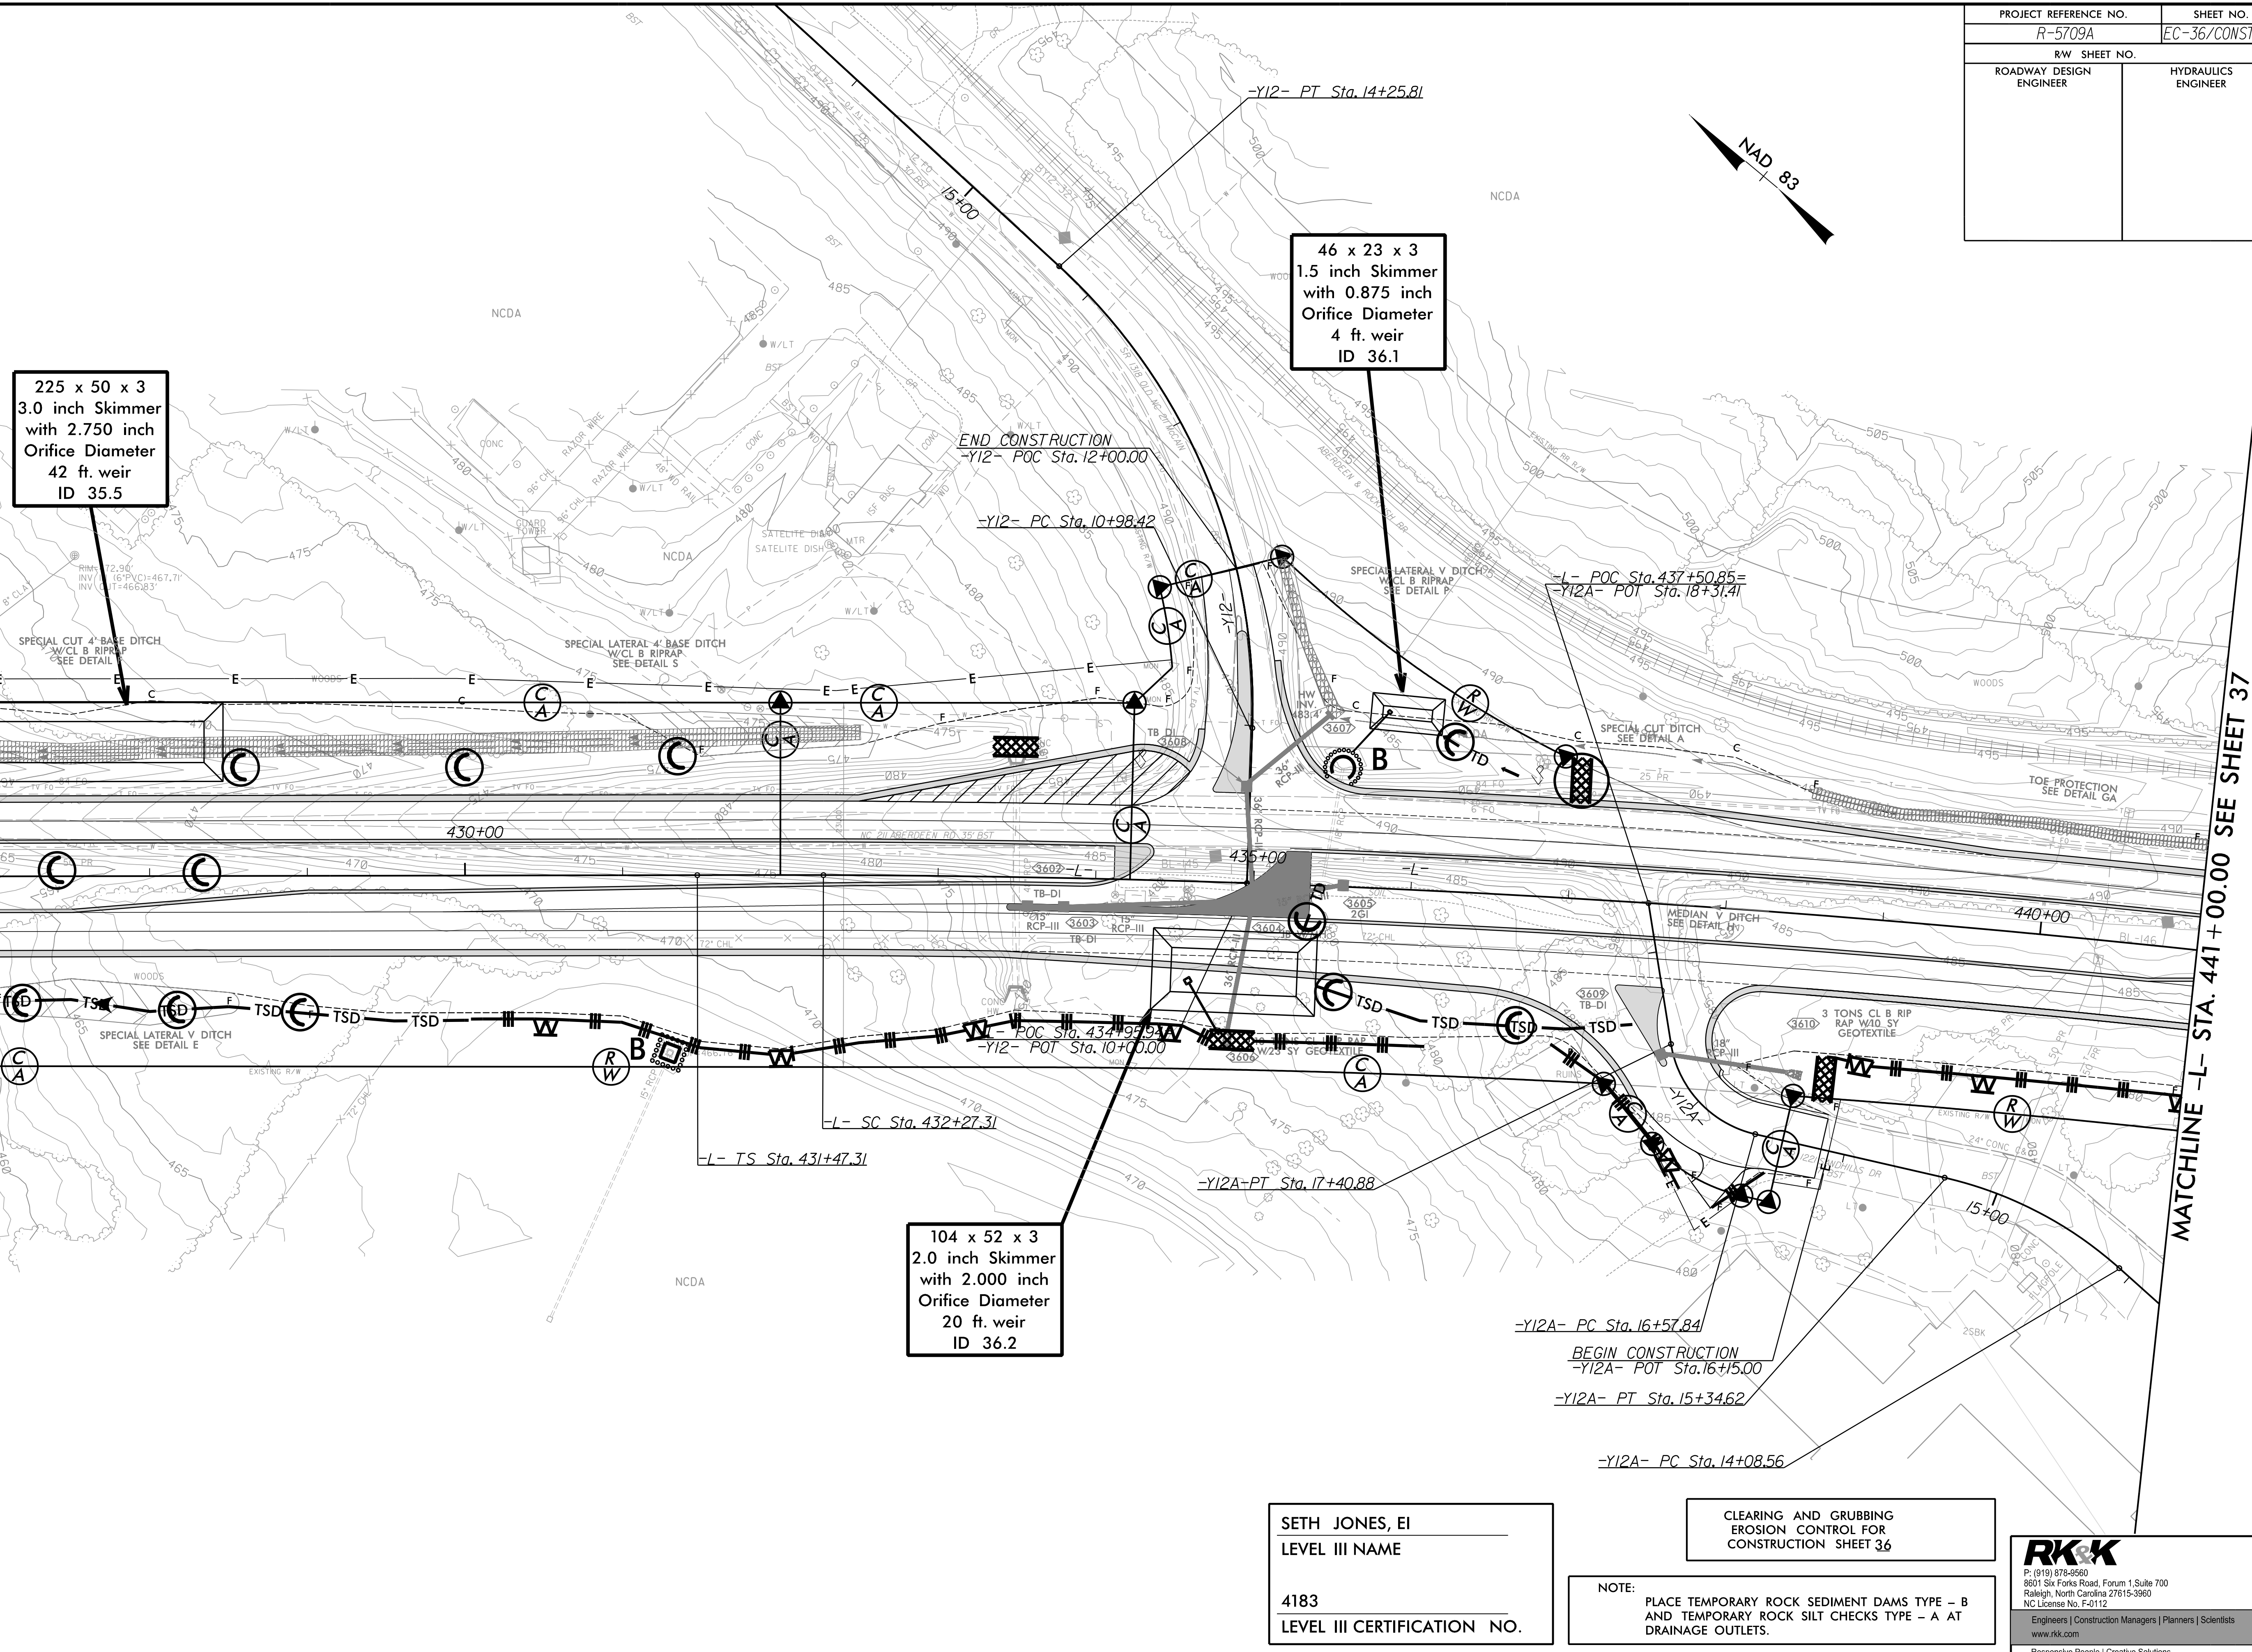

225 x 50 x 3
3.0 inch Skimmer
with 2.750 inch
Orifice Diameter
42 ft. weir
ID 35.5

46 x 23 x 3
1.5 inch Skimmer
with 0.875 inch
Orifice Diameter
4 ft. weir
ID 36.1

104 x 52 x 3
2.0 inch Skimmer
with 2.000 inch
Orifice Diameter
20 ft. weir
ID 36.2

SETH JONES, EI
LEVEL III NAME

4183
LEVEL III CERTIFICATION NO.

CLEARING AND GRUBBING
EROSION CONTROL FOR
CONSTRUCTION SHEET 36

NOTE:
PLACE TEMPORARY ROCK SEDIMENT DAMS TYPE - B
AND TEMPORARY ROCK SILT CHECKS TYPE - A AT
DRAINAGE OUTLETS.

RKK
P. (919) 978-9990
8601 Six Forks Road, Forum 1, Suite 700
Raleigh, North Carolina 27615-3990
NC License No. F-0112
Engineers | Construction Managers | Planners | Scientists
www.rkk.com
Responsive People | Creative Solutions

7/23/2021 R:\CH\Projects\CADD\PSH\EC - Early Start C&G\Section 2\AR5709_EC_ESCG_psh36.dgn