
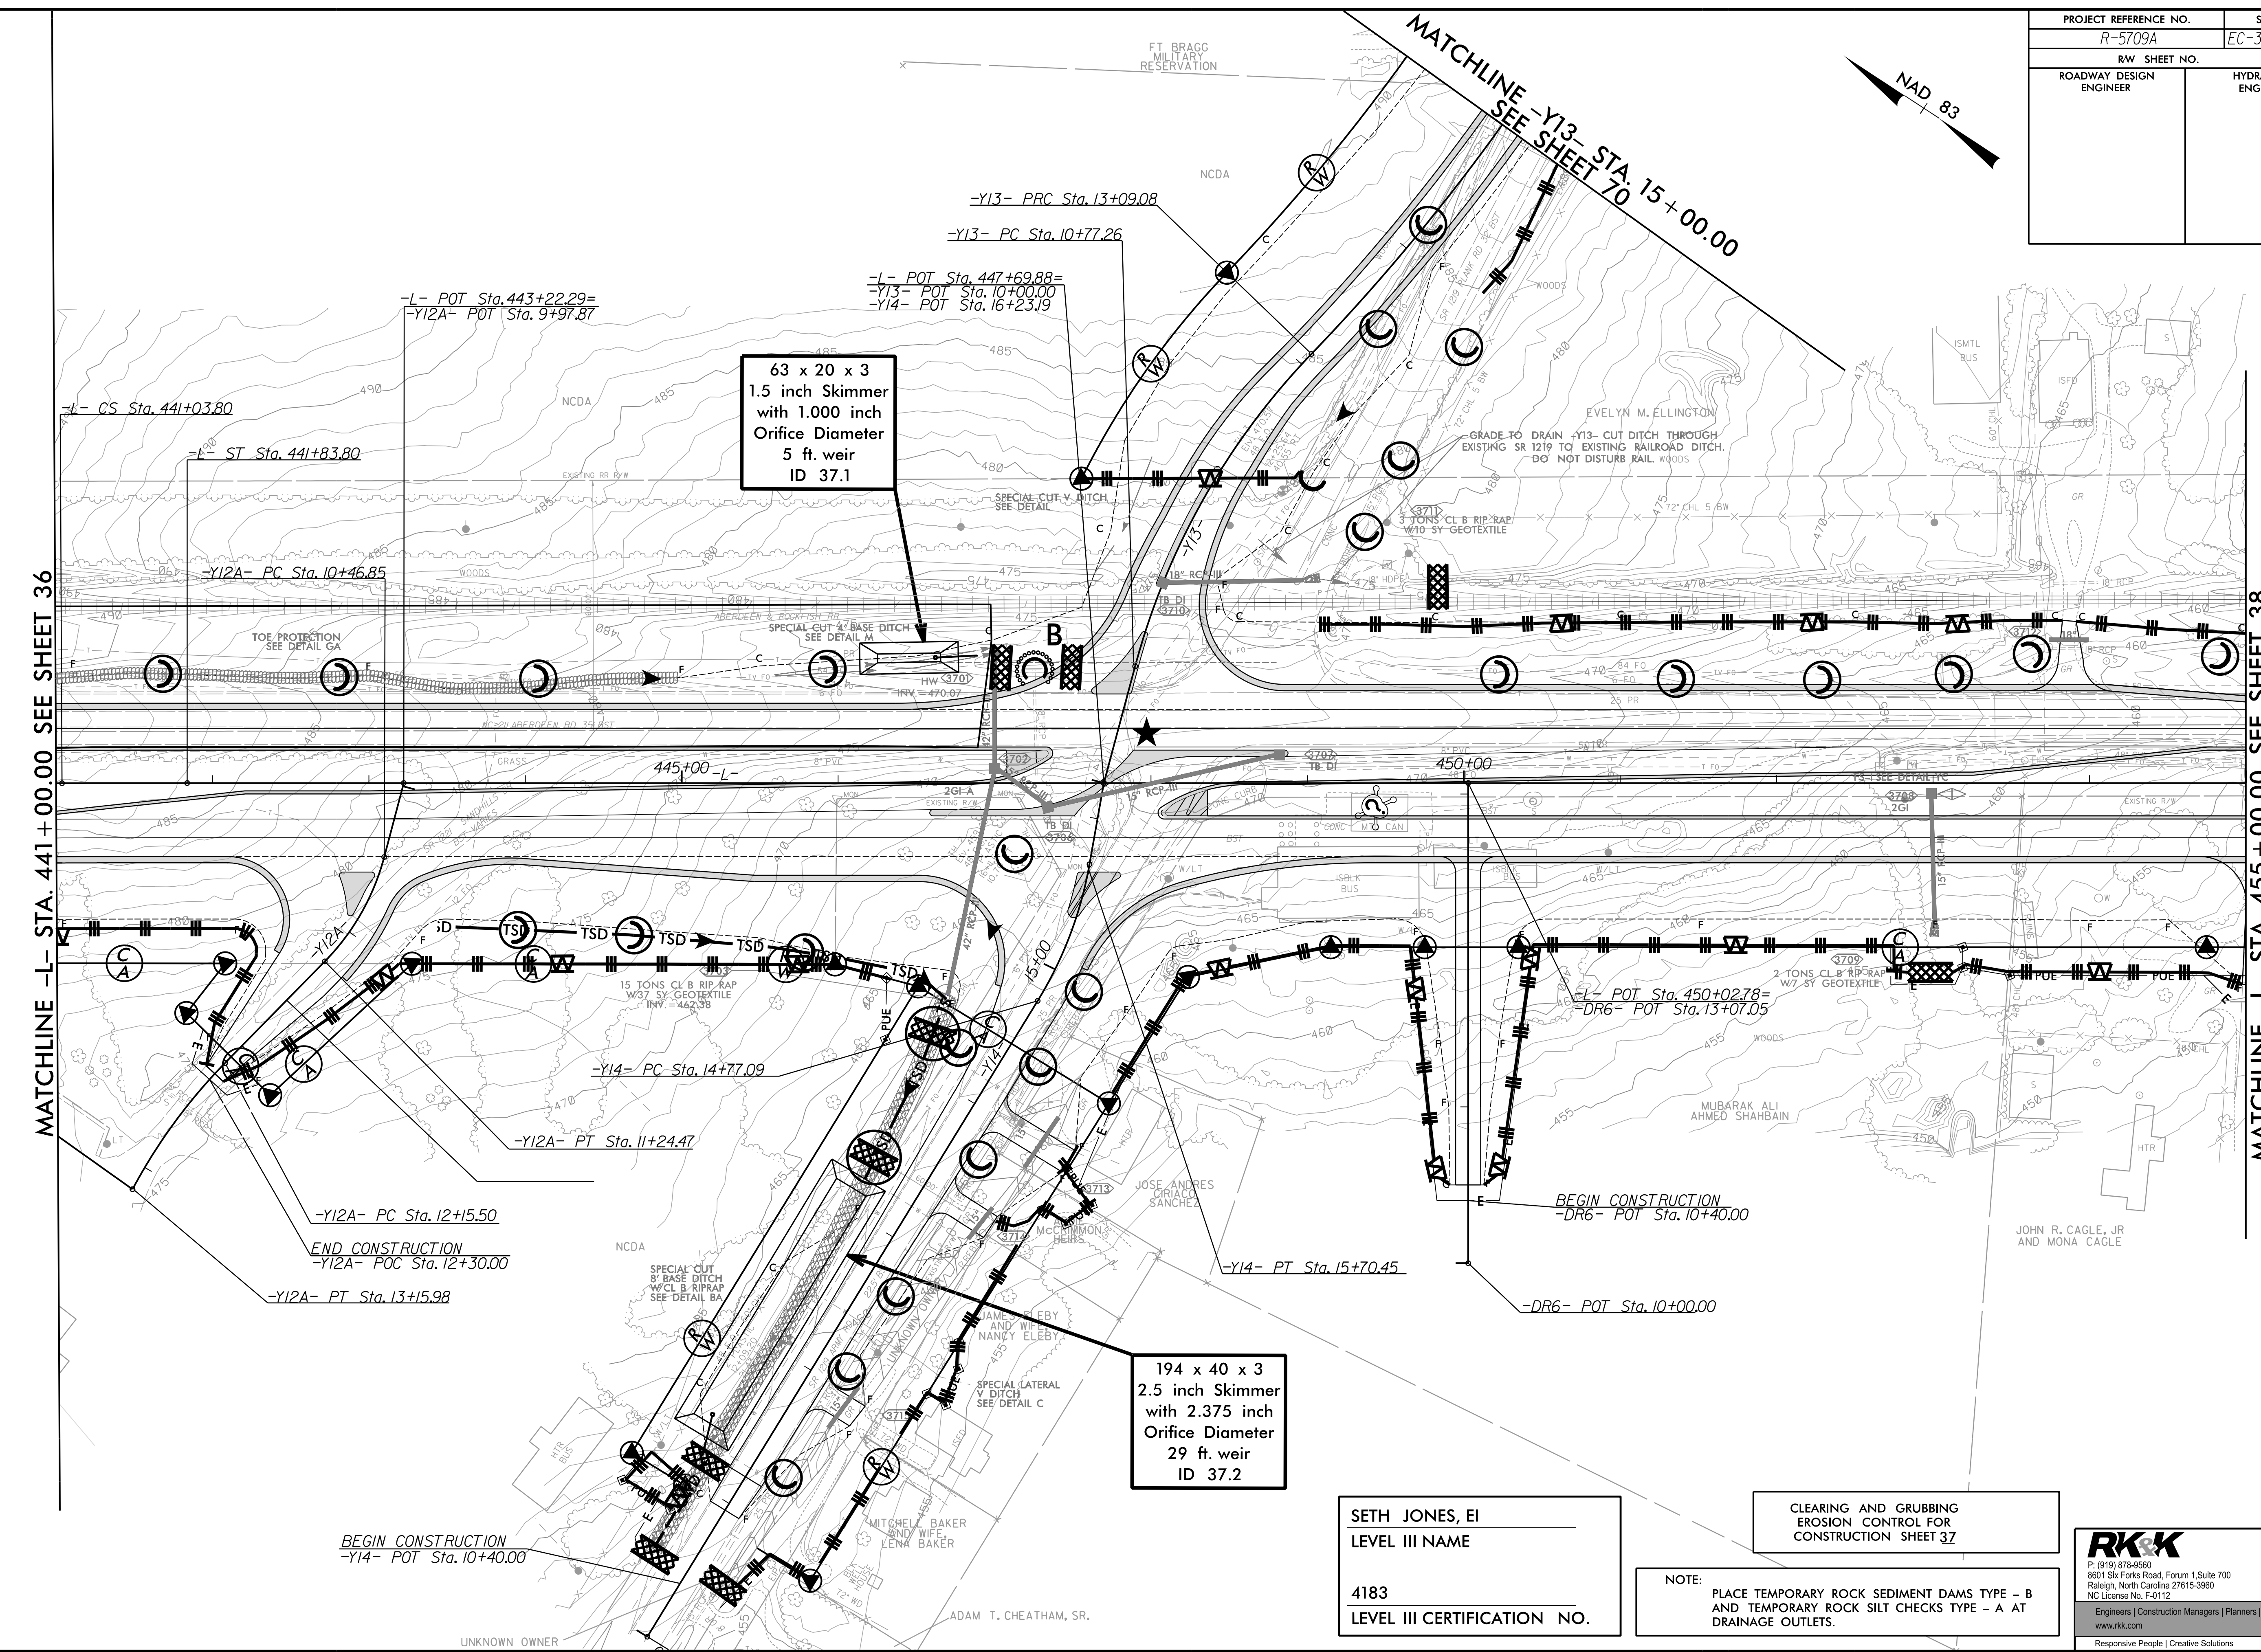


PROJECT REFERENCE NO. R-5709A	SHEET NO. EC-37/CONST.37
RW SHEET NO.	HYDRAULICS ENGINEER
ROADWAY DESIGN ENGINEER	

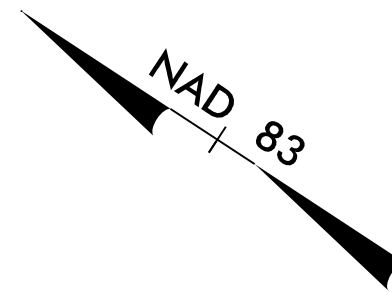

63 x 20 x 3
1.5 inch Skimmer
with 1.000 inch
Orifice Diameter
5 ft weir
ID 37.1

194 x 40 x 3
2.5 inch Skimmer
with 2.375 inch
Orifice Diameter
29 ft weir
ID 37.2

SETH JONES, EI
LEVEL III NAME

4183
LEVEL III CERTIFICATION NO.

CLEARING AND GRUBBING
EROSION CONTROL FOR
CONSTRUCTION SHEET 37

NOTE:
PLACE TEMPORARY ROCK SEDIMENT DAMS TYPE - B
AND TEMPORARY ROCK SILT CHECKS TYPE - A AT
DRAINAGE OUTLETS.

RKK
P: (919) 978-9990
8601 Six Forks Road, Forum 1, Suite 700
Raleigh, North Carolina 27615-3990
NC License No. F-0112
Engineers | Construction Managers | Planners | Scientists
www.rkk.com
Responsive People | Creative Solutions

8/17/99
7/21/2021
R:\CH\Projects\2021\Projects\EC-37\Section 2\AR5709_EC_ESCG_psh37.dgn