
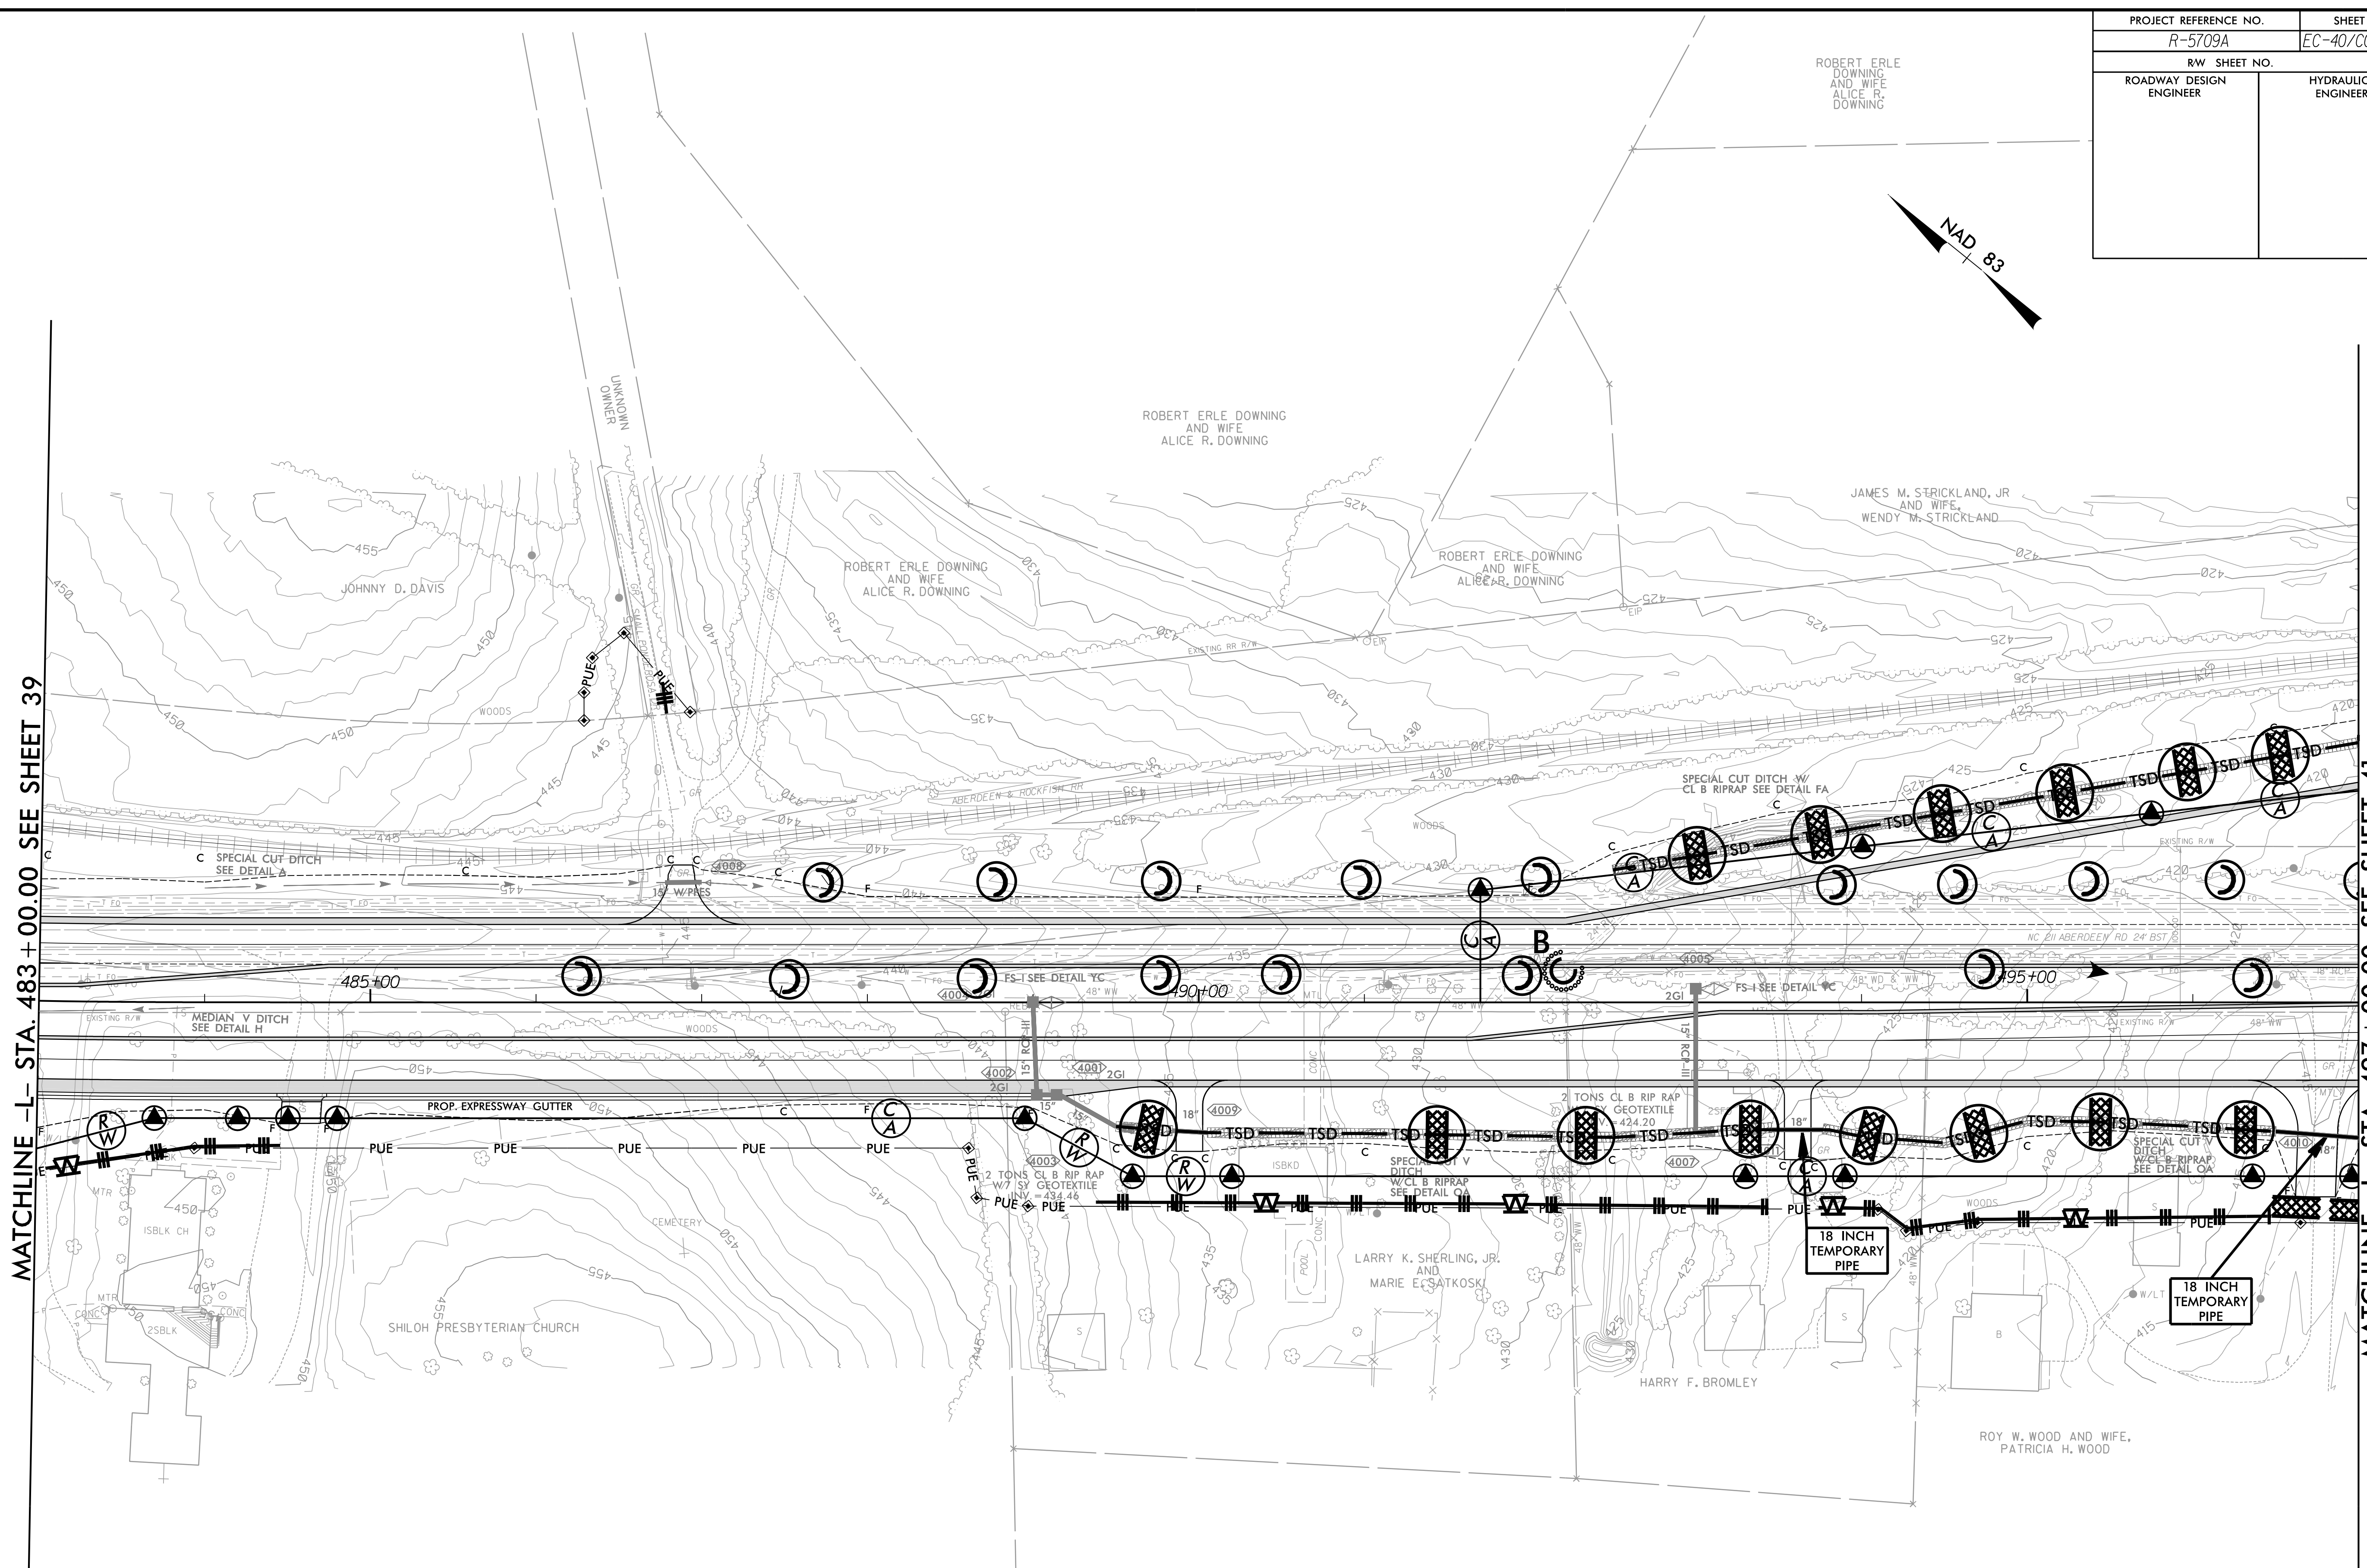


PROJECT REFERENCE NO. R-5709A	SHEET NO. EC-40/CONST. 40
RW SHEET NO.	HYDRAULICS ENGINEER
ROADWAY DESIGN ENGINEER	

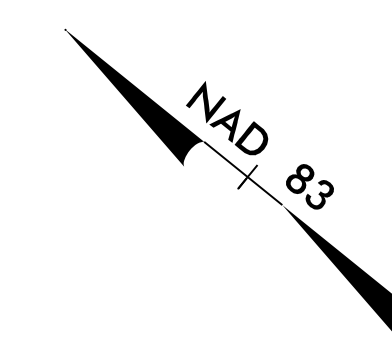

MATCHLINE -L- STA. 483+00.00 SEE SHEET 39

MATCHLINE -L- STA. 497+00.00 SEE SHEET 41

SETH JONES, EI  
LEVEL III NAME  
  
4183  
LEVEL III CERTIFICATION NO.

CLEARING AND GRUBBING  
EROSION CONTROL FOR  
CONSTRUCTION SHEET 40

NOTE:  
PLACE TEMPORARY ROCK SEDIMENT DAMS TYPE - B  
AND TEMPORARY ROCK SILT CHECKS TYPE - A AT  
DRAINAGE OUTLETS.

**RKK**  
P. (919) 978-9990  
8601 Six Forks Road, Forum 1, Suite 700  
Raleigh, North Carolina 27615-3990  
NC License No. F-0112  
Engineers | Construction Managers | Planners | Scientists  
www.rkk.com  
Responsive People | Creative Solutions

8/17/99  
7/23/2021  
R:\CH\2021\Hydraulics\CADD\PSH\EC - Early\Start C&G\Section 2\AR5709\_EC\_ESCG\_psh40.dgn