
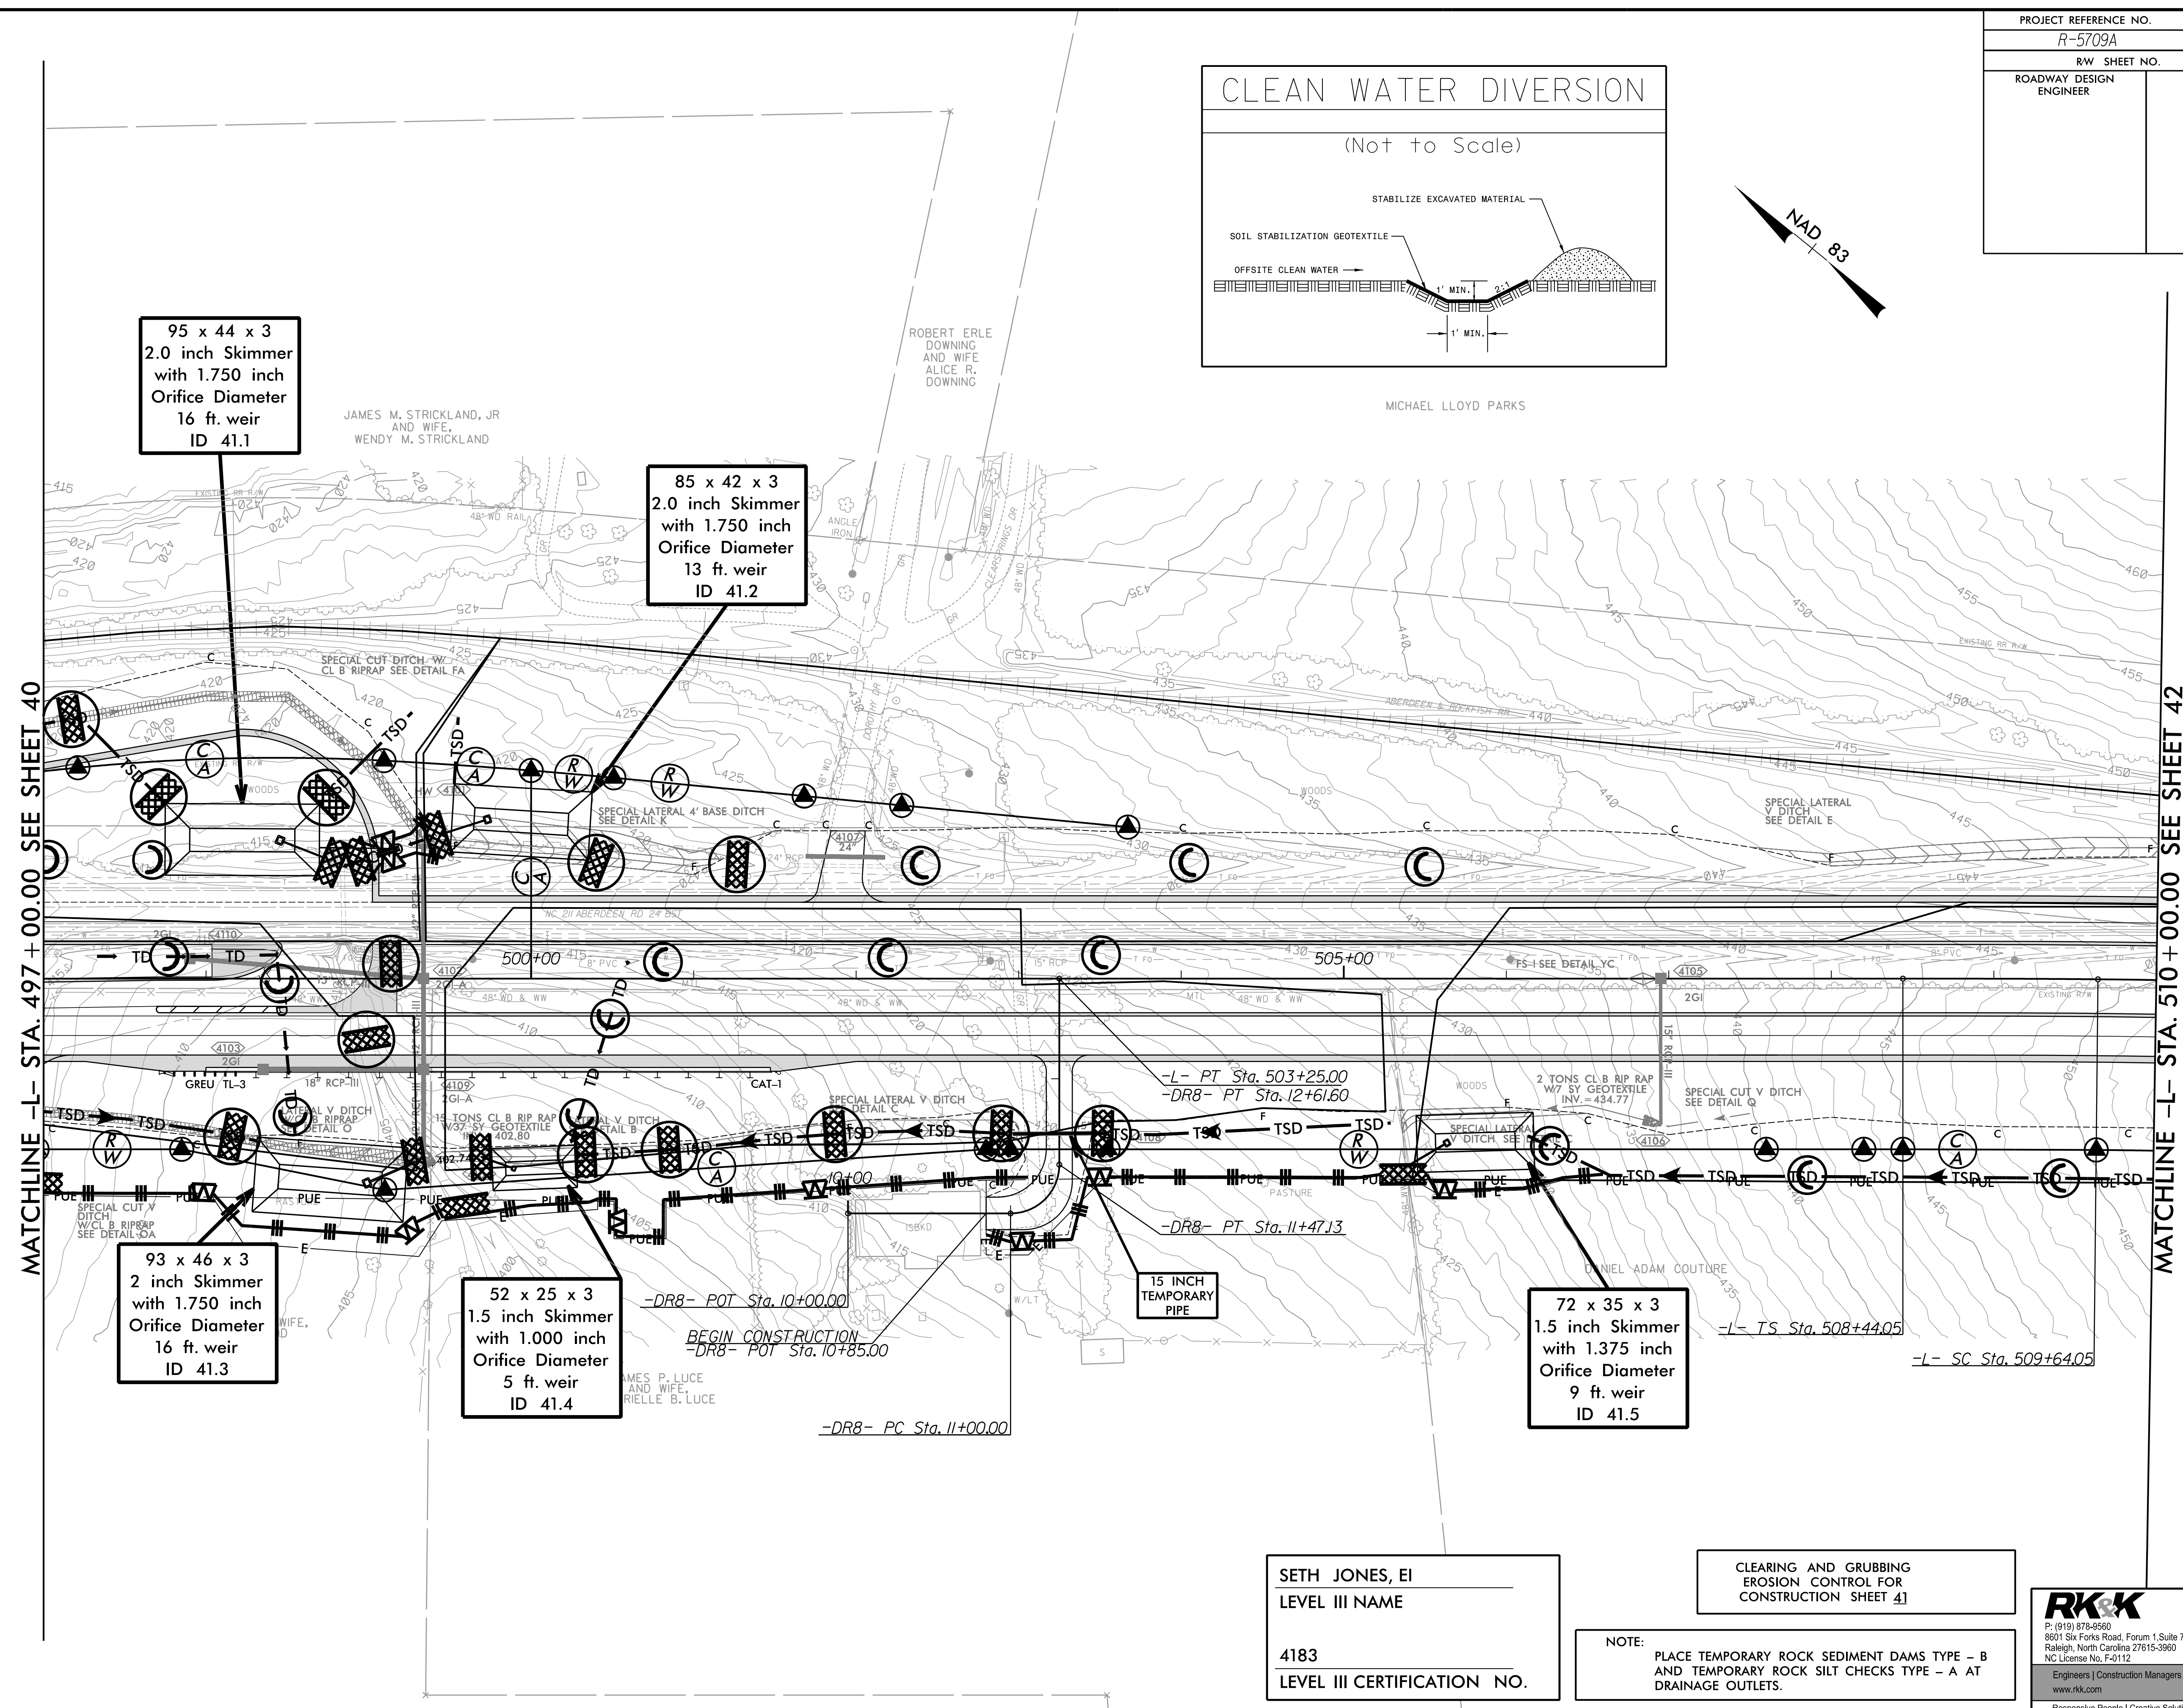
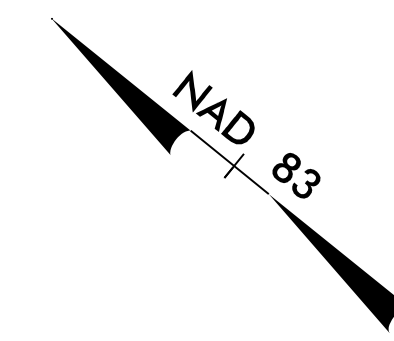


PROJECT REFERENCE NO. R-5709A	SHEET NO. EC-41/CONST. 41
RW SHEET NO.	
ROADWAY DESIGN ENGINEER	HYDRAULICS ENGINEER

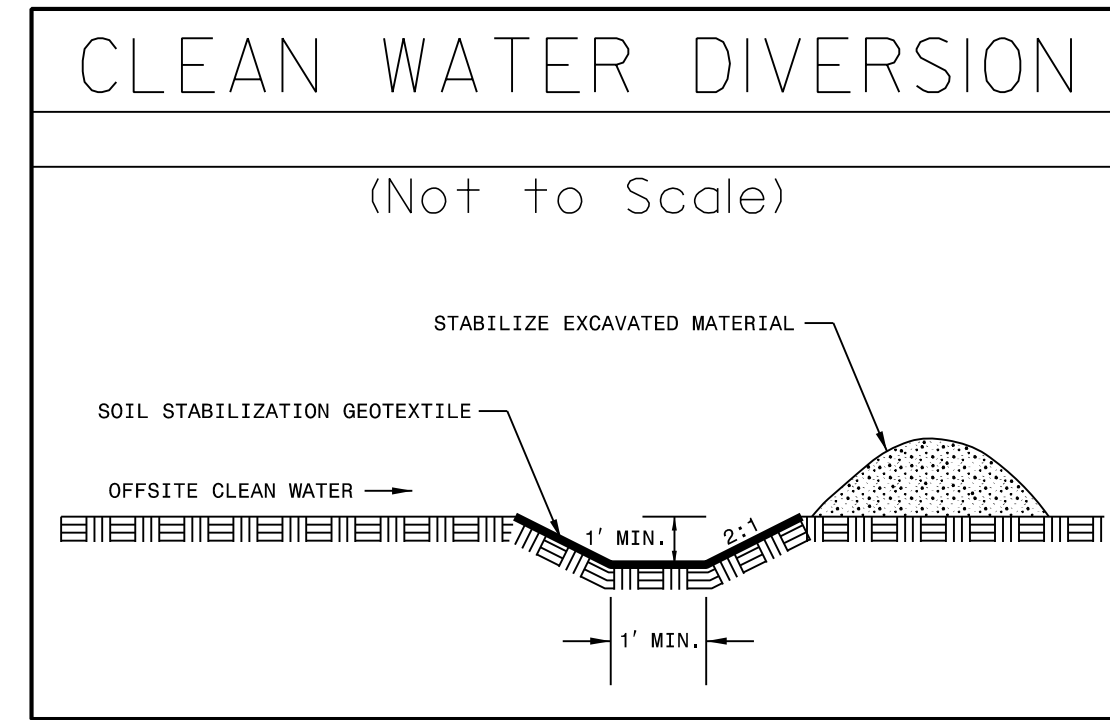

95 x 44 x 3
2.0 inch Skimmer
with 1.750 inch
Orifice Diameter
16 ft. weir
ID 41.1

85 x 42 x 3
2.0 inch Skimmer
with 1.750 inch
Orifice Diameter
13 ft. weir
ID 41.2

93 x 46 x 3
2 inch Skimmer
with 1.750 inch
Orifice Diameter
16 ft. weir
ID 41.3

52 x 25 x 3
1.5 inch Skimmer
with 1.000 inch
Orifice Diameter
5 ft. weir
ID 41.4

72 x 35 x 3
1.5 inch Skimmer
with 1.375 inch
Orifice Diameter
9 ft. weir
ID 41.5

15 INCH
TEMPORARY
PIPE

SETH JONES, EI
LEVEL III NAME

4183
LEVEL III CERTIFICATION NO.

CLEARING AND GRUBBING
EROSION CONTROL FOR
CONSTRUCTION SHEET 41

NOTE:
PLACE TEMPORARY ROCK SEDIMENT DAMS TYPE - B
AND TEMPORARY ROCK SILT CHECKS TYPE - A AT
DRAINAGE OUTLETS.

RKK
P. (919) 978-9990
8601 Six Forks Road, Forum 1, Suite 700
Raleigh, North Carolina 27615-3990
NC License No. F-0112
Engineers | Construction Managers | Planners | Scientists
www.rkk.com
Responsive People | Creative Solutions

8/17/99
R:\CH\2001\Projects\Roadway\EC - Early\Start C&G\Section 2\AR5709_EC_ESCG_psh41.dgn