


PROJECT REFERENCE NO. R-5709A	SHEET NO. EC-43/CONST.43
RW SHEET NO.	HYDRAULICS ENGINEER
ROADWAY DESIGN ENGINEER	

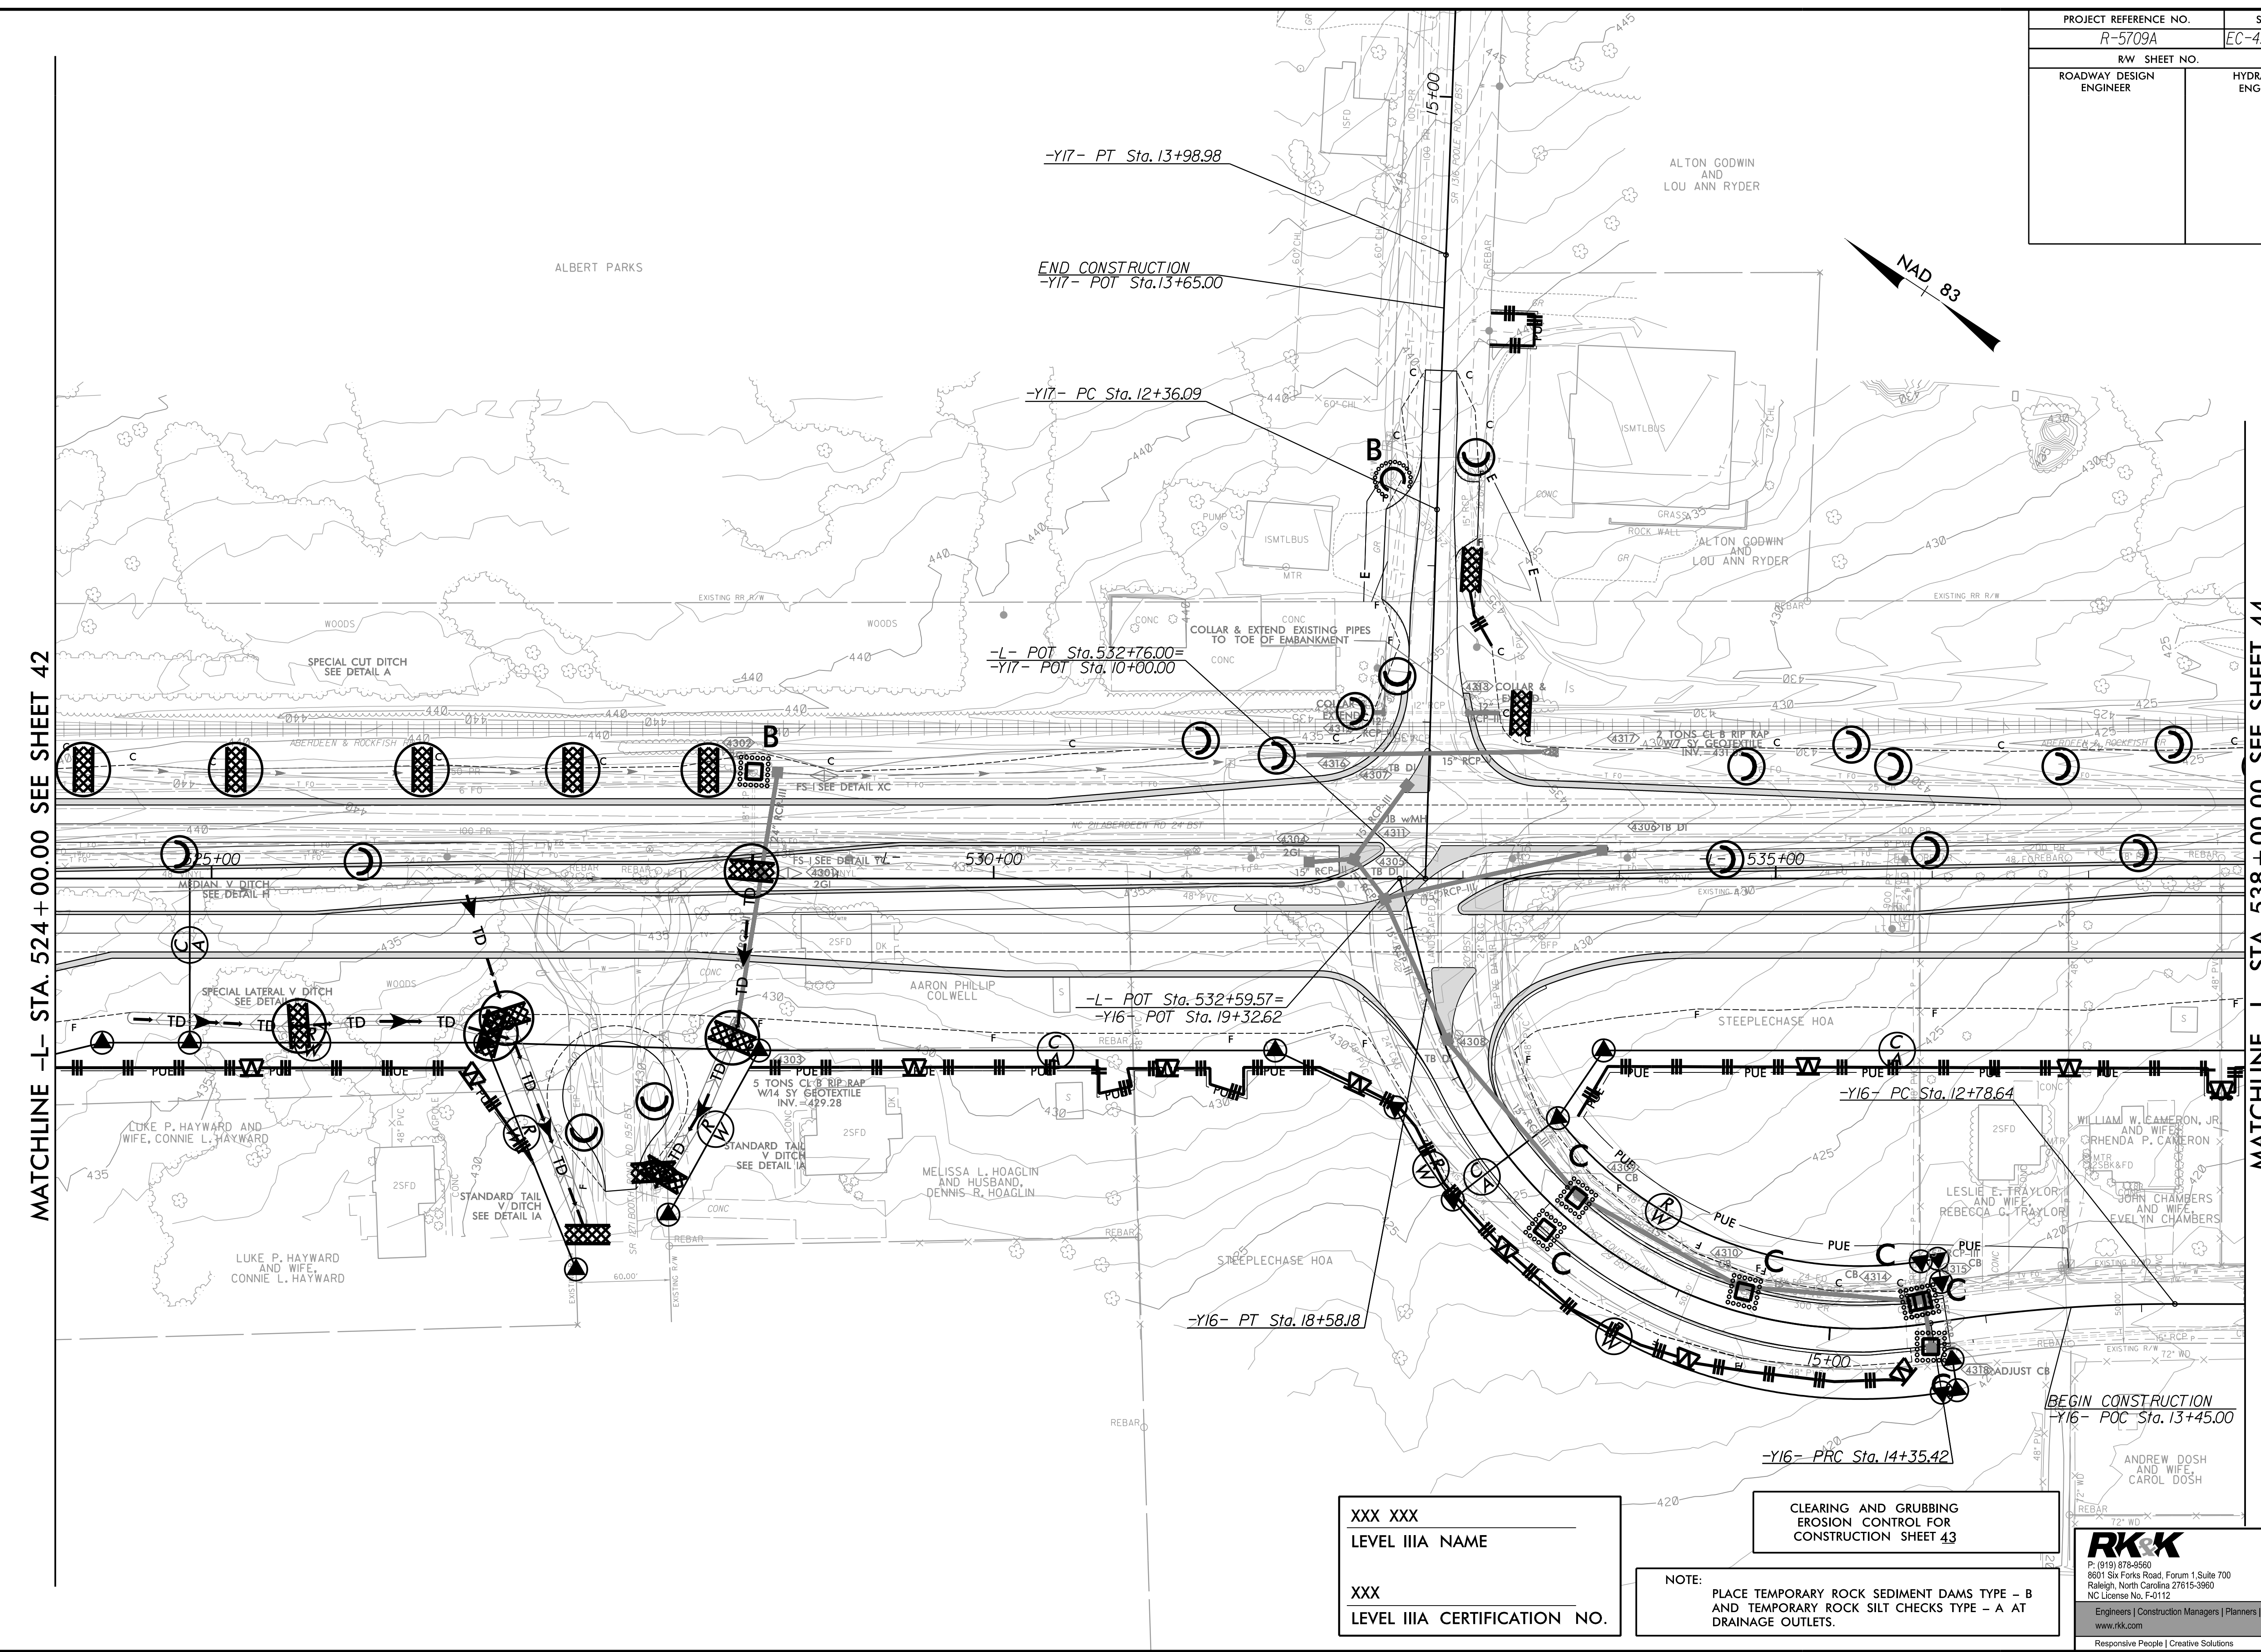

MATCHLINE -L- STA. 524 + 00.00 SEE SHEET 42

MATCHLINE -L- STA. 538 + 00.00 SEE SHEET 44

XXX XXX
LEVEL IIIA NAME

XXX
LEVEL IIIA CERTIFICATION NO.

CLEARING AND GRUBBING
EROSION CONTROL FOR
CONSTRUCTION SHEET 43

NOTE:
PLACE TEMPORARY ROCK SEDIMENT DAMS TYPE - B
AND TEMPORARY ROCK SILT CHECKS TYPE - A AT
DRAINAGE OUTLETS.

RK&K
P. (919) 978-9990
8601 Six Forks Road, Forum 1, Suite 700
Raleigh, North Carolina 27615-3990
NC License No. F-0112

Engineers | Construction Managers | Planners | Scientists
www.rk.com
Responsive People | Creative Solutions

8/17/99
7/23/2021
F:\CH1\2021\Projects\CADD\PSH\EC - Early Start C&S\Section 2\AR5709_EC_ESC.psh43.dgn