



PROJECT REFERENCE NO. R-5709A		SHEET NO. EC-44/CONST.44	
RW SHEET NO.		HYDRAULICS ENGINEER	
ROADWAY DESIGN ENGINEER		HYDRAULICS ENGINEER	

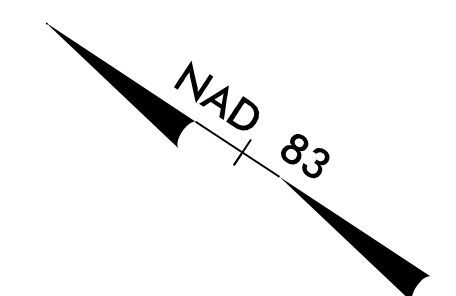

MATCHLINE -L- STA. 538 + 00.00 SEE SHEET 43

MATCHLINE -L- STA. 552 + 00.00 SEE SHEET 45

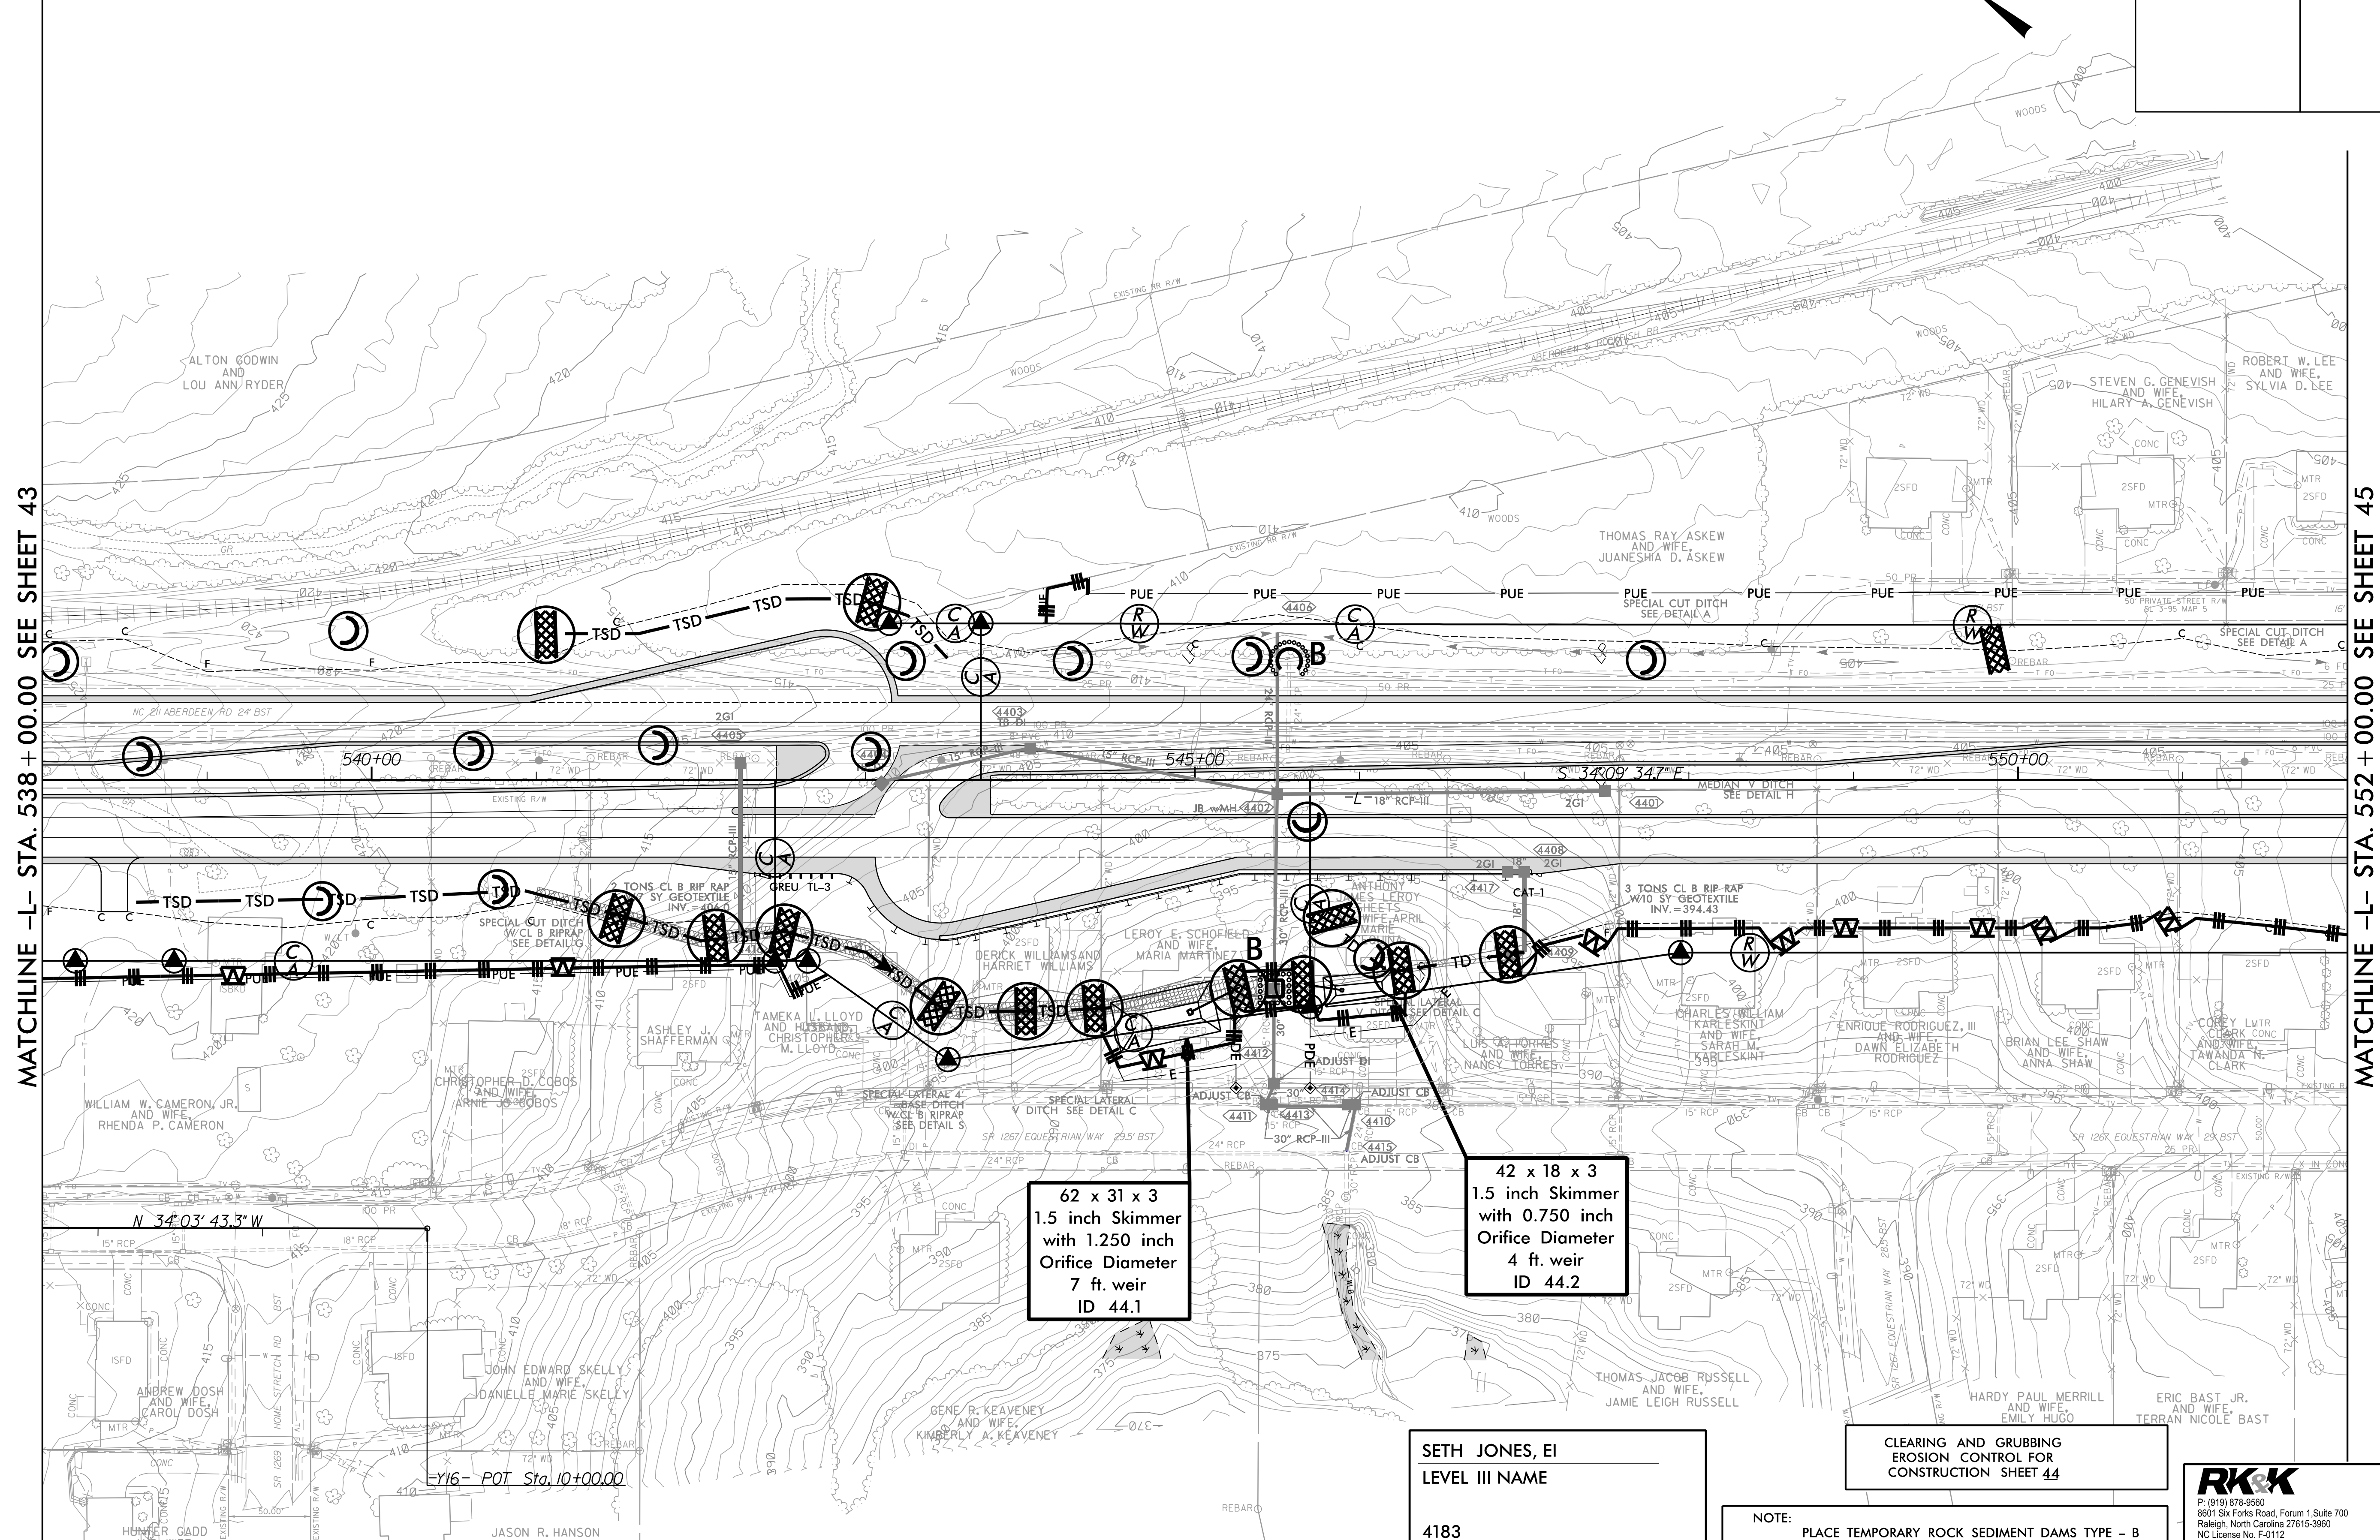

62 x 31 x 3  
1.5 inch Skimmer  
with 1.250 inch  
Orifice Diameter  
7 ft. weir  
ID 44.1

42 x 18 x 3  
1.5 inch Skimmer  
with 0.750 inch  
Orifice Diameter  
4 ft. weir  
ID 44.2

SETH JONES, EI  
LEVEL III NAME  
  
4183  
LEVEL III CERTIFICATION NO.

CLEARING AND GRUBBING  
EROSION CONTROL FOR  
CONSTRUCTION SHEET 44

NOTE:  
PLACE TEMPORARY ROCK SEDIMENT DAMS TYPE - B  
AND TEMPORARY ROCK SILT CHECKS TYPE - A AT  
DRAINAGE OUTLETS.

**RK&K**  
P. (919) 978-9990  
8601 Six Forks Road, Forum 1, Suite 700  
Raleigh, North Carolina 27615-3990  
NC License No. F-0112  
Engineers | Construction Managers | Planners | Scientists  
www.rk.com  
Responsive People | Creative Solutions

8/17/99  
F:\CH1\2021\Hydraulics\CADD\PSH\EC - Early Start C&S\Section 2\AR5709\_EC\_ESC.psh44.dgn