
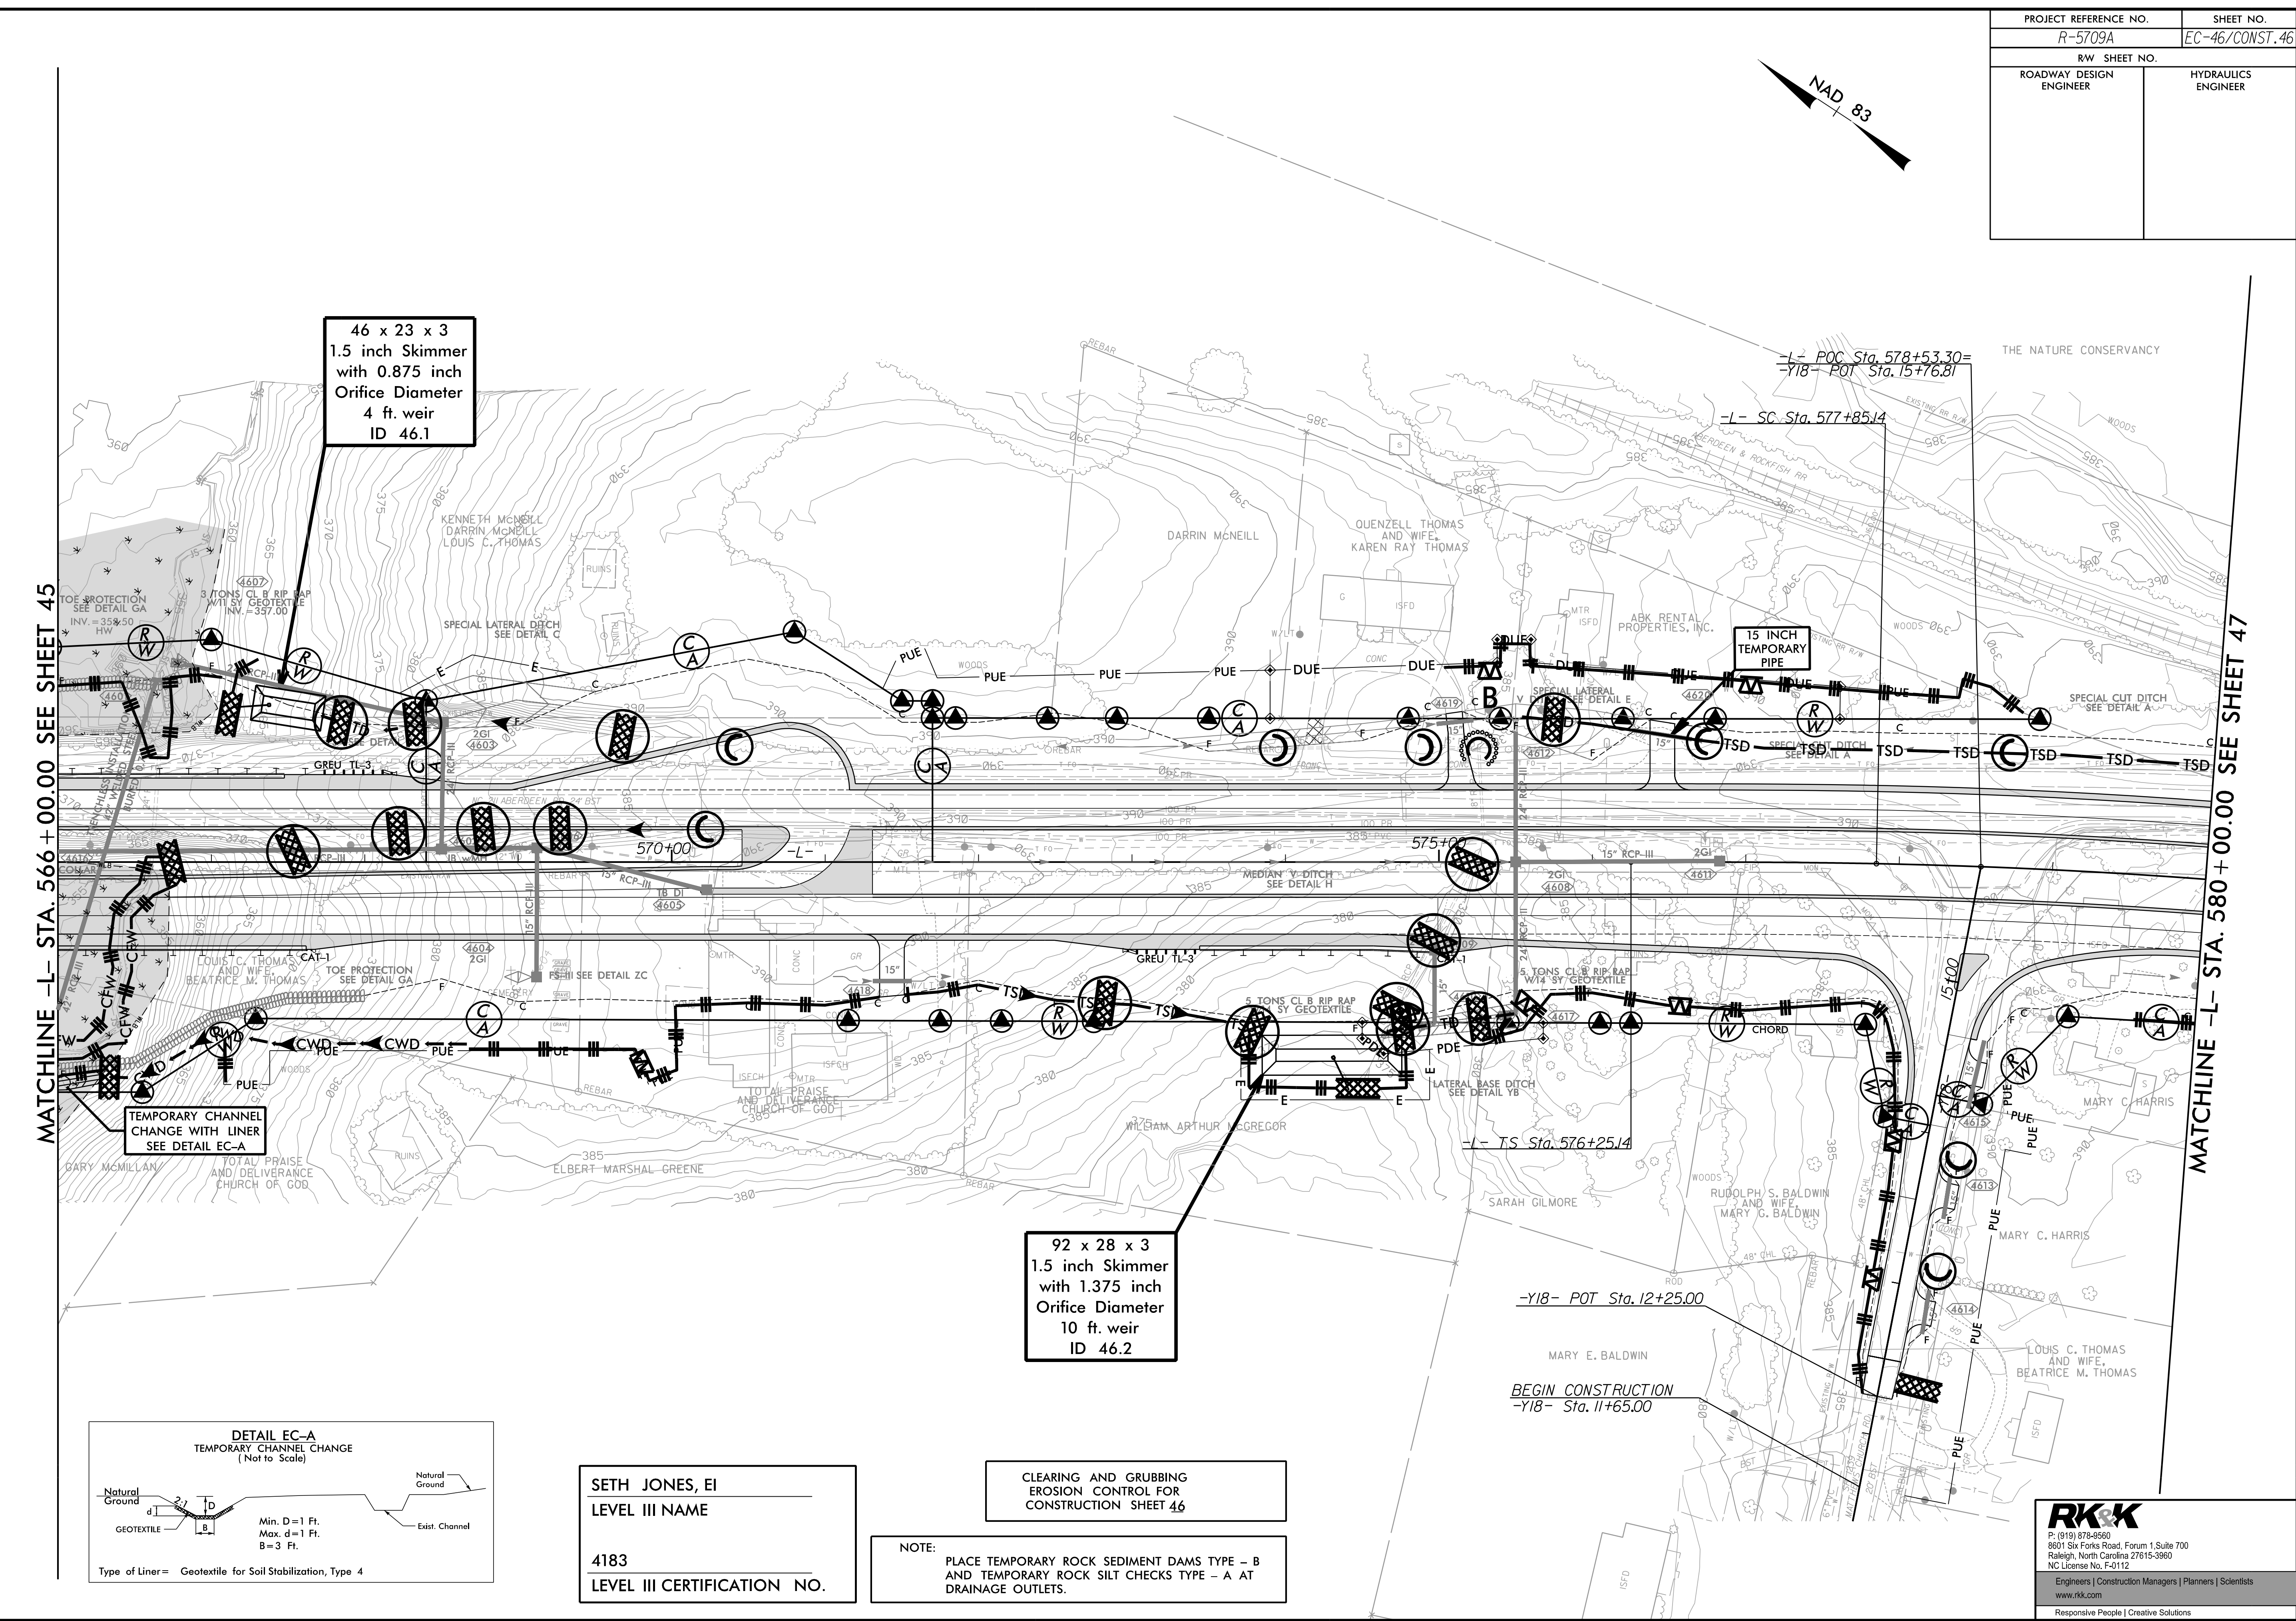


PROJECT REFERENCE NO. R-5709A	SHEET NO. EC-46/CONST. 46
RW SHEET NO.	HYDRAULICS ENGINEER
ROADWAY DESIGN ENGINEER	

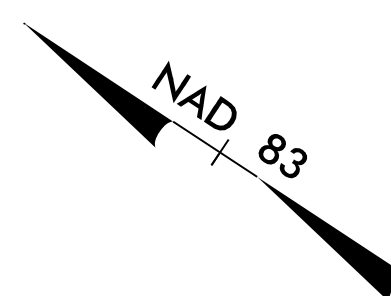


MATCHLINE -L- STA. 566+00.00 SEE SHEET 45

MATCHLINE -L- STA. 580+00.00 SEE SHEET 47

46 x 23 x 3  
1.5 inch Skimmer  
with 0.875 inch  
Orifice Diameter  
4 ft. weir  
ID 46.1

92 x 28 x 3  
1.5 inch Skimmer  
with 1.375 inch  
Orifice Diameter  
10 ft. weir  
ID 46.2

TEMPORARY CHANNEL  
CHANGE WITH LINER  
SEE DETAIL EC-A

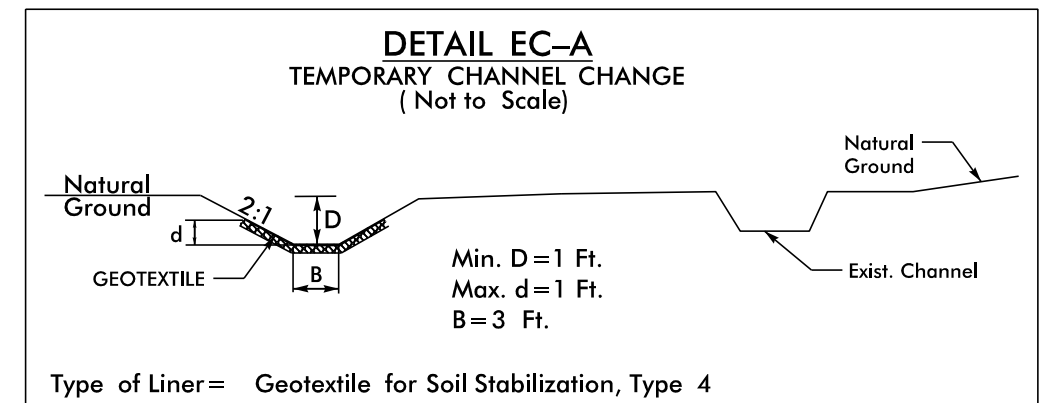

SETH JONES, EI  
LEVEL III NAME  
  
4183  
LEVEL III CERTIFICATION NO.

CLEARING AND GRUBBING  
EROSION CONTROL FOR  
CONSTRUCTION SHEET 46

NOTE:  
PLACE TEMPORARY ROCK SEDIMENT DAMS TYPE - B  
AND TEMPORARY ROCK SILT CHECKS TYPE - A AT  
DRAINAGE OUTLETS.

-Y18- POT Sta. 12+25.00  
  
-Y18- STA. 11+65.00  
BEGIN CONSTRUCTION

**RKK**  
P. (919) 978-9990  
8601 Six Forks Road, Forum 1, Suite 700  
Raleigh, North Carolina 27615-3990  
NC License No. F-0112  
Engineers | Construction Managers | Planners | Scientists  
www.rkk.com  
Responsive People | Creative Solutions

8/17/2021 7:23:20 PM C:\Users\jcs\OneDrive\Documents\CADD\PSHV\EC - Early Start C&G\Section 2\AR5709\_EC\_ESCG\_psh46.dgn