
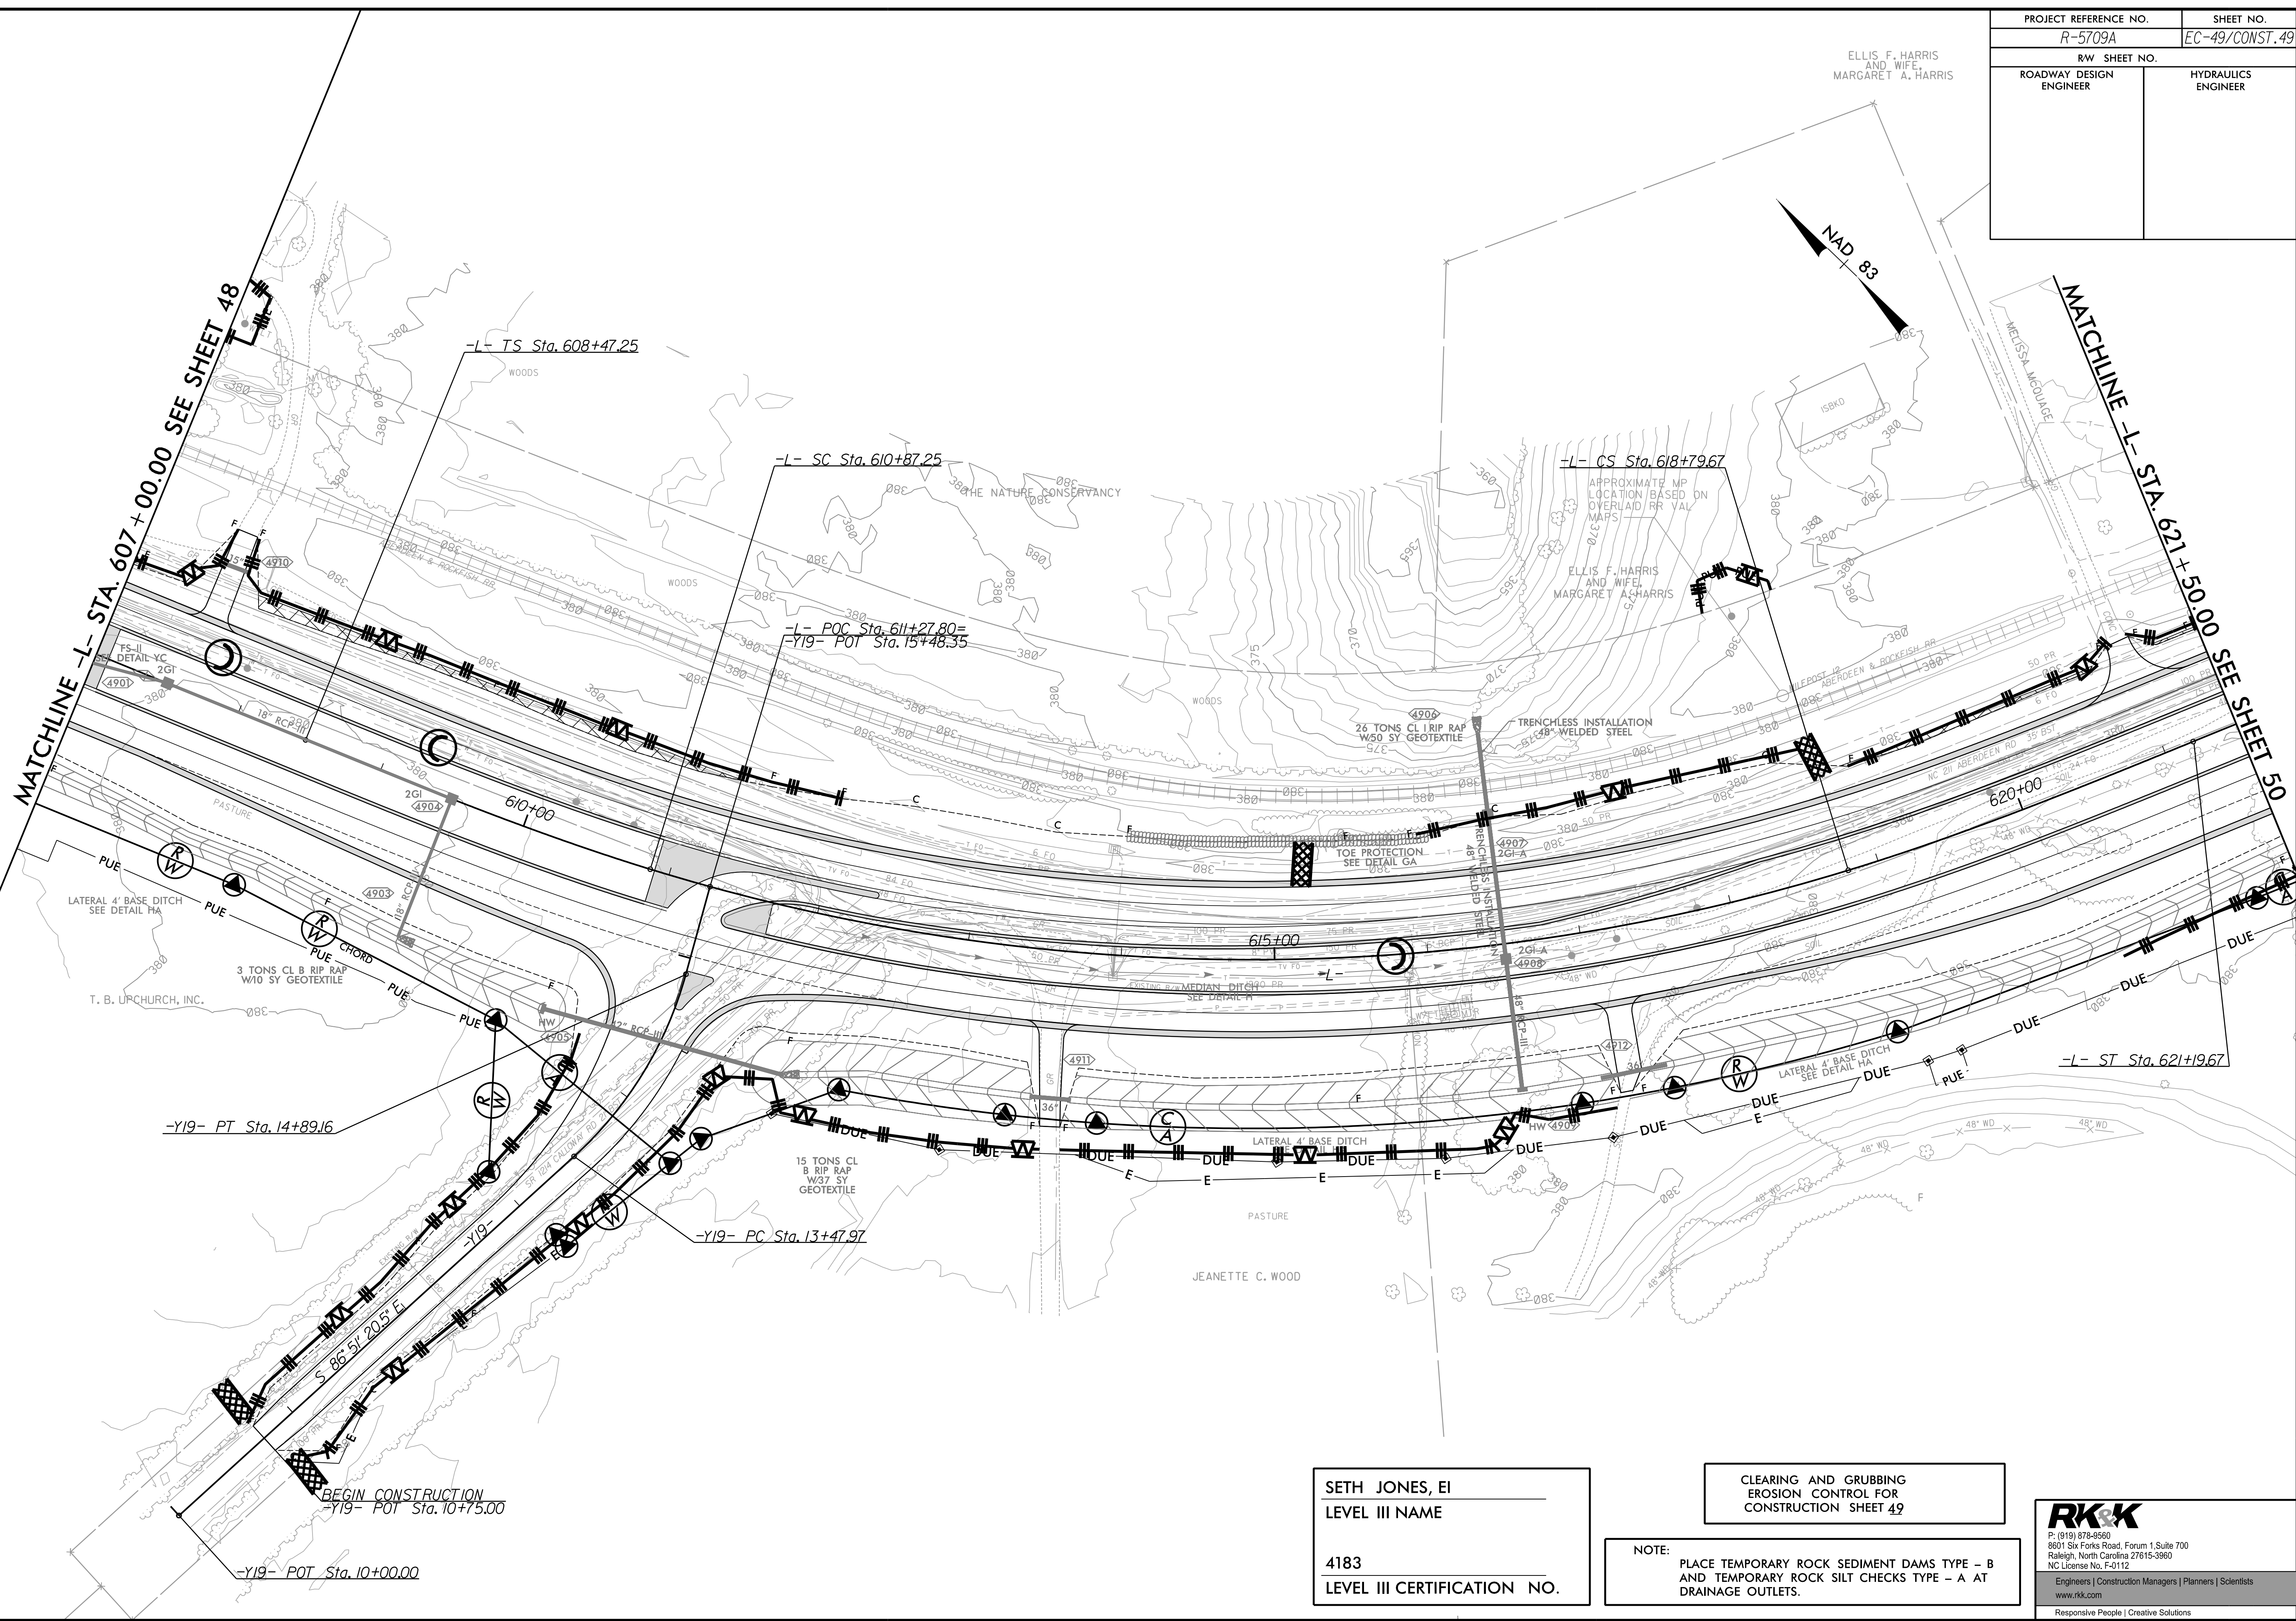


PROJECT REFERENCE NO. R-5709A	SHEET NO. EC-49/CONST. 49
RW SHEET NO.	HYDRAULICS ENGINEER
ROADWAY DESIGN ENGINEER	

ELLIS F. HARRIS
AND WIFE
MARGARET A. HARRIS

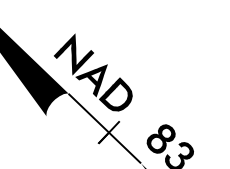

MATCHLINE -L- STA. 607+00.00 SEE SHEET 48

MATCHLINE -L- STA. 621+50.00 SEE SHEET 50

SETH JONES, EI
LEVEL III NAME

4183
LEVEL III CERTIFICATION NO.

CLEARING AND GRUBBING
EROSION CONTROL FOR
CONSTRUCTION SHEET 49

NOTE:
PLACE TEMPORARY ROCK SEDIMENT DAMS TYPE - B
AND TEMPORARY ROCK SILT CHECKS TYPE - A AT
DRAINAGE OUTLETS.

RKK
P. (919) 978-9990
8601 Six Forks Road, Forum 1, Suite 700
Raleigh, North Carolina 27615-3990
NC License No. F-0112

Engineers | Construction Managers | Planners | Scientists
www.rkk.com
Responsive People | Creative Solutions

8/17/99
7/23/2021
R:\CH\Hydraulics\CADD\PSHV\EC - Early Start C&G\Section 2\AR5709_EC_ESCG_psh49.dgn