
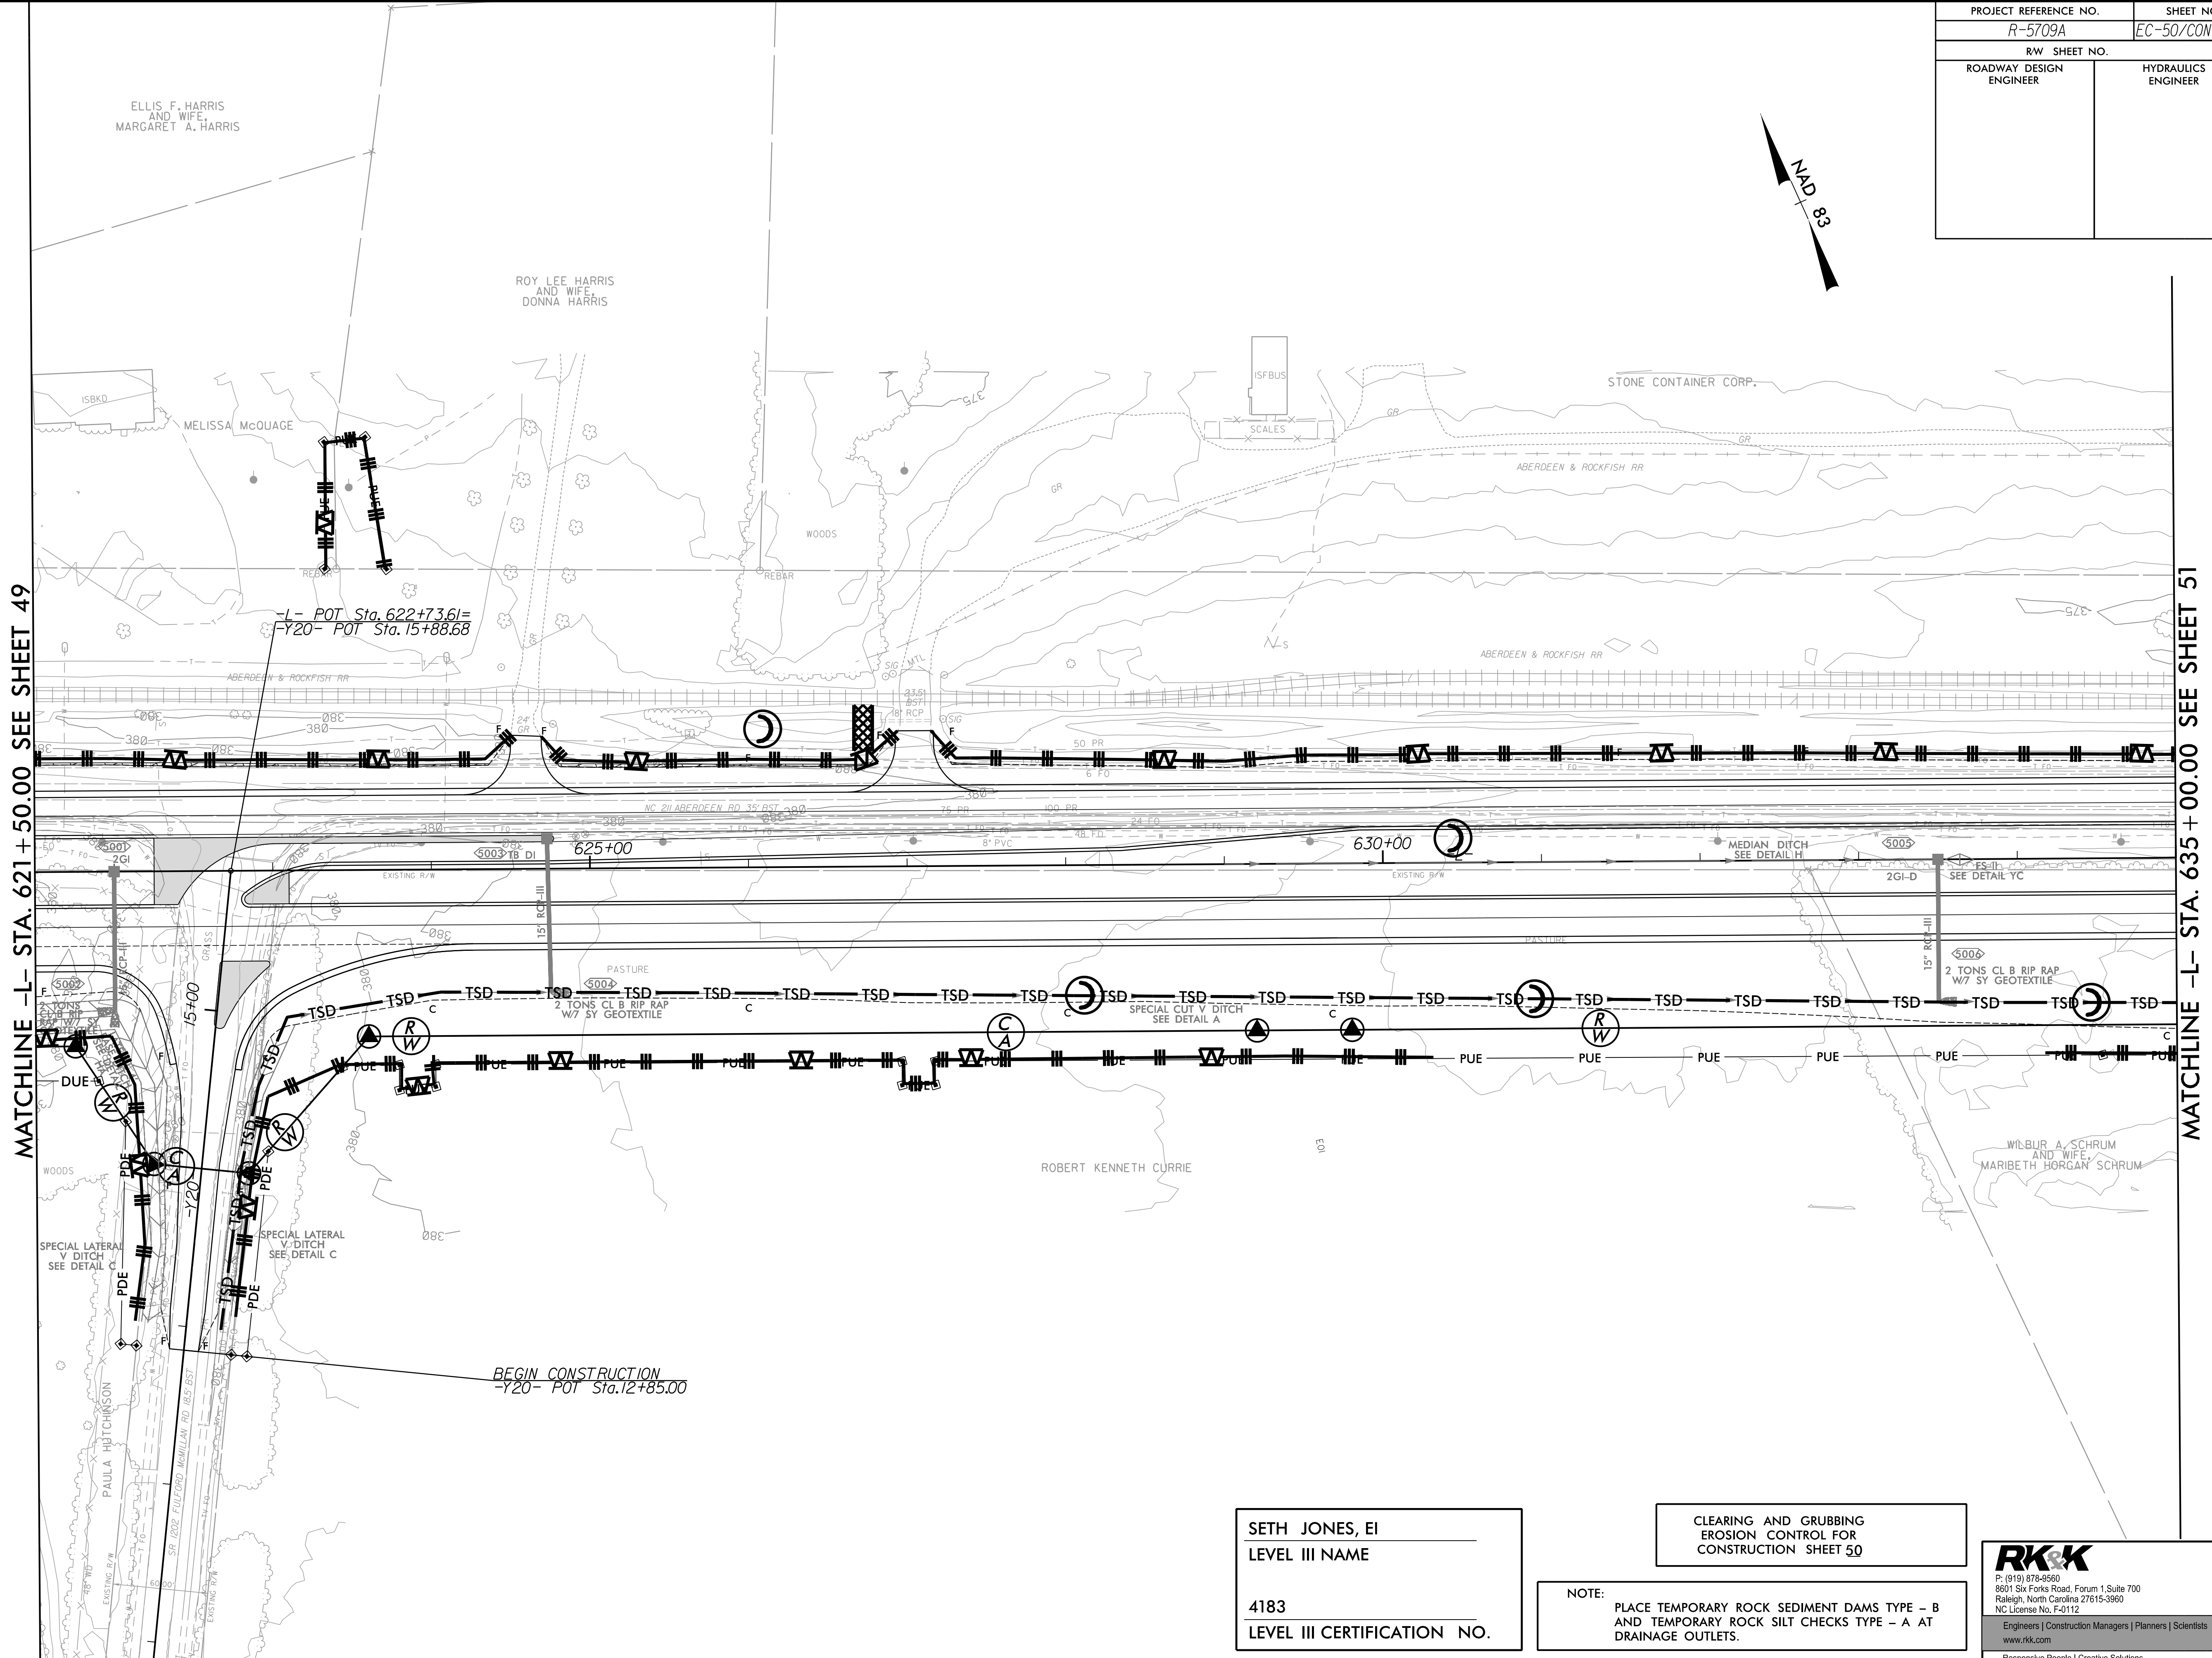


PROJECT REFERENCE NO. R-5709A	SHEET NO. EC-50/CONST.50
RW SHEET NO.	HYDRAULICS ENGINEER
ROADWAY DESIGN ENGINEER	

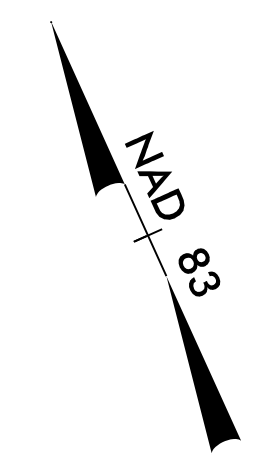

MATCHLINE -L- STA. 621 + 50.00 SEE SHEET 49

MATCHLINE -L- STA. 635 + 00.00 SEE SHEET 51

ELLIS F. HARRIS
AND WIFE
MARGARET A. HARRIS

ROY LEE HARRIS
AND WIFE
DONNA HARRIS

MELISSA McOUAGE

STONE CONTAINER CORP.

WOODS

ABERDEEN & ROCKFISH RR

ROBERT KENNETH CURRIE

WILBUR A. SCHRUM
AND WIFE
MARIBETH HORGAN SCHRUM

DUE

SPECIAL LATERAL
V. DITCH
SEE DETAIL C

SPECIAL LATERAL
V. DITCH
SEE DETAIL C

BEGIN CONSTRUCTION
-Y20- POT Sta.12+85.00

SETH JONES, EI
LEVEL III NAME

4183
LEVEL III CERTIFICATION NO.

CLEARING AND GRUBBING
EROSION CONTROL FOR
CONSTRUCTION SHEET 50

NOTE:
PLACE TEMPORARY ROCK SEDIMENT DAMS TYPE - B
AND TEMPORARY ROCK SILT CHECKS TYPE - A AT
DRAINAGE OUTLETS.

RKK

P. (919) 978-9990
8601 Six Forks Road, Forum 1, Suite 700
Raleigh, North Carolina 27615-3990
NC License No. F-0112

Engineers | Construction Managers | Planners | Scientists
www.rkk.com
Responsive People | Creative Solutions

8/17/99

7/23/2021
R:\CH\Hydraulics\CADD\PSH\EC - Early Start C&G\Section 2\AR5709_EC_ESCG_psh50.dgn