
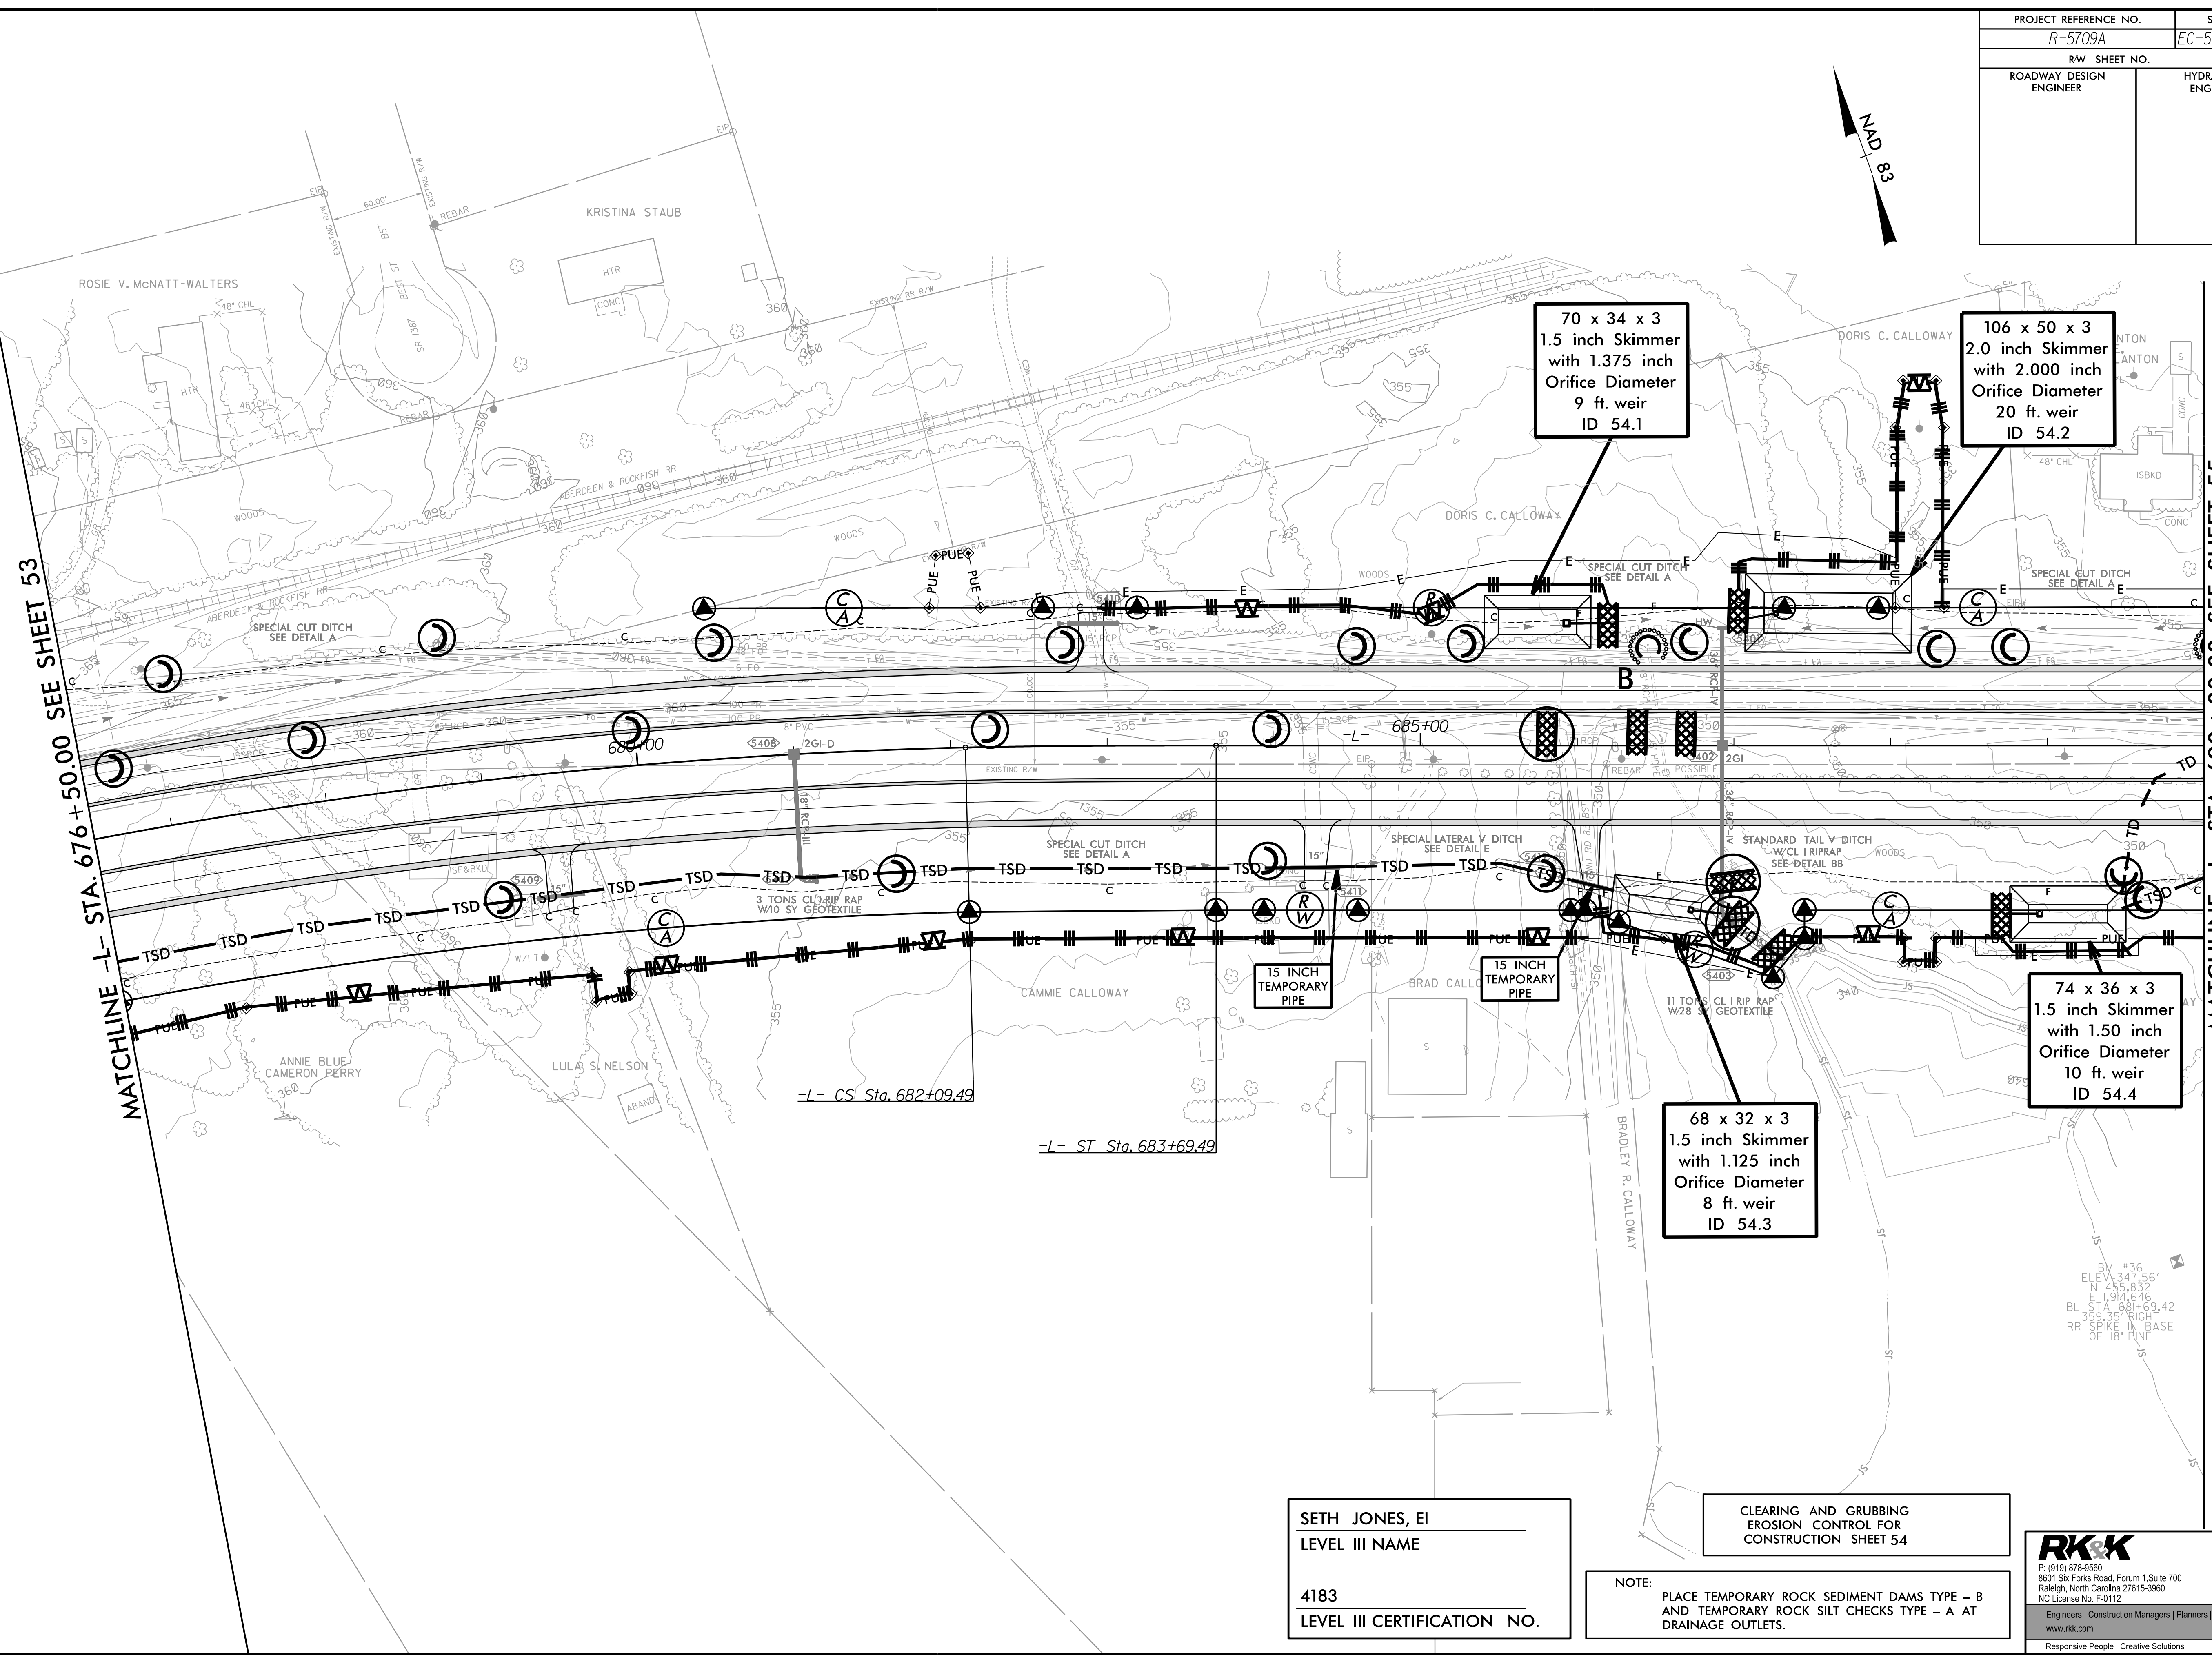


PROJECT REFERENCE NO. R-5709A		SHEET NO. EC-54/CONST.54	
RW SHEET NO.		HYDRAULICS ENGINEER	
ROADWAY DESIGN ENGINEER			

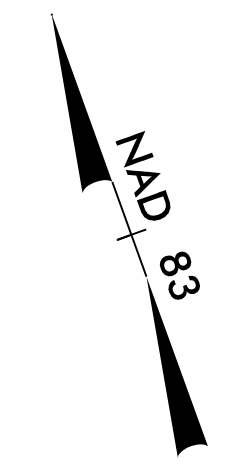

MATCHLINE -L- STA. 676+50.00 SEE SHEET 53

MATCHLINE -L- STA. 690+00.00 SEE SHEET 55

8/17/99

7/23/2021 R:\CH\2021\Projects\CADD\PSH\EC - Early Start C&C\Section 2\5709_EC_ESCG_psf54.dgn

SETH JONES, EI
LEVEL III NAME

4183
LEVEL III CERTIFICATION NO.

CLEARING AND GRUBBING
EROSION CONTROL FOR
CONSTRUCTION SHEET 54

NOTE:
PLACE TEMPORARY ROCK SEDIMENT DAMS TYPE - B
AND TEMPORARY ROCK SILT CHECKS TYPE - A AT
DRAINAGE OUTLETS.

RKK
P: (919) 978-9990
8601 Six Forks Road, Forum 1, Suite 700
Raleigh, North Carolina 27615-3990
NC License No. F-0112
Engineers | Construction Managers | Planners | Scientists
www.rkk.com
Responsive People | Creative Solutions