
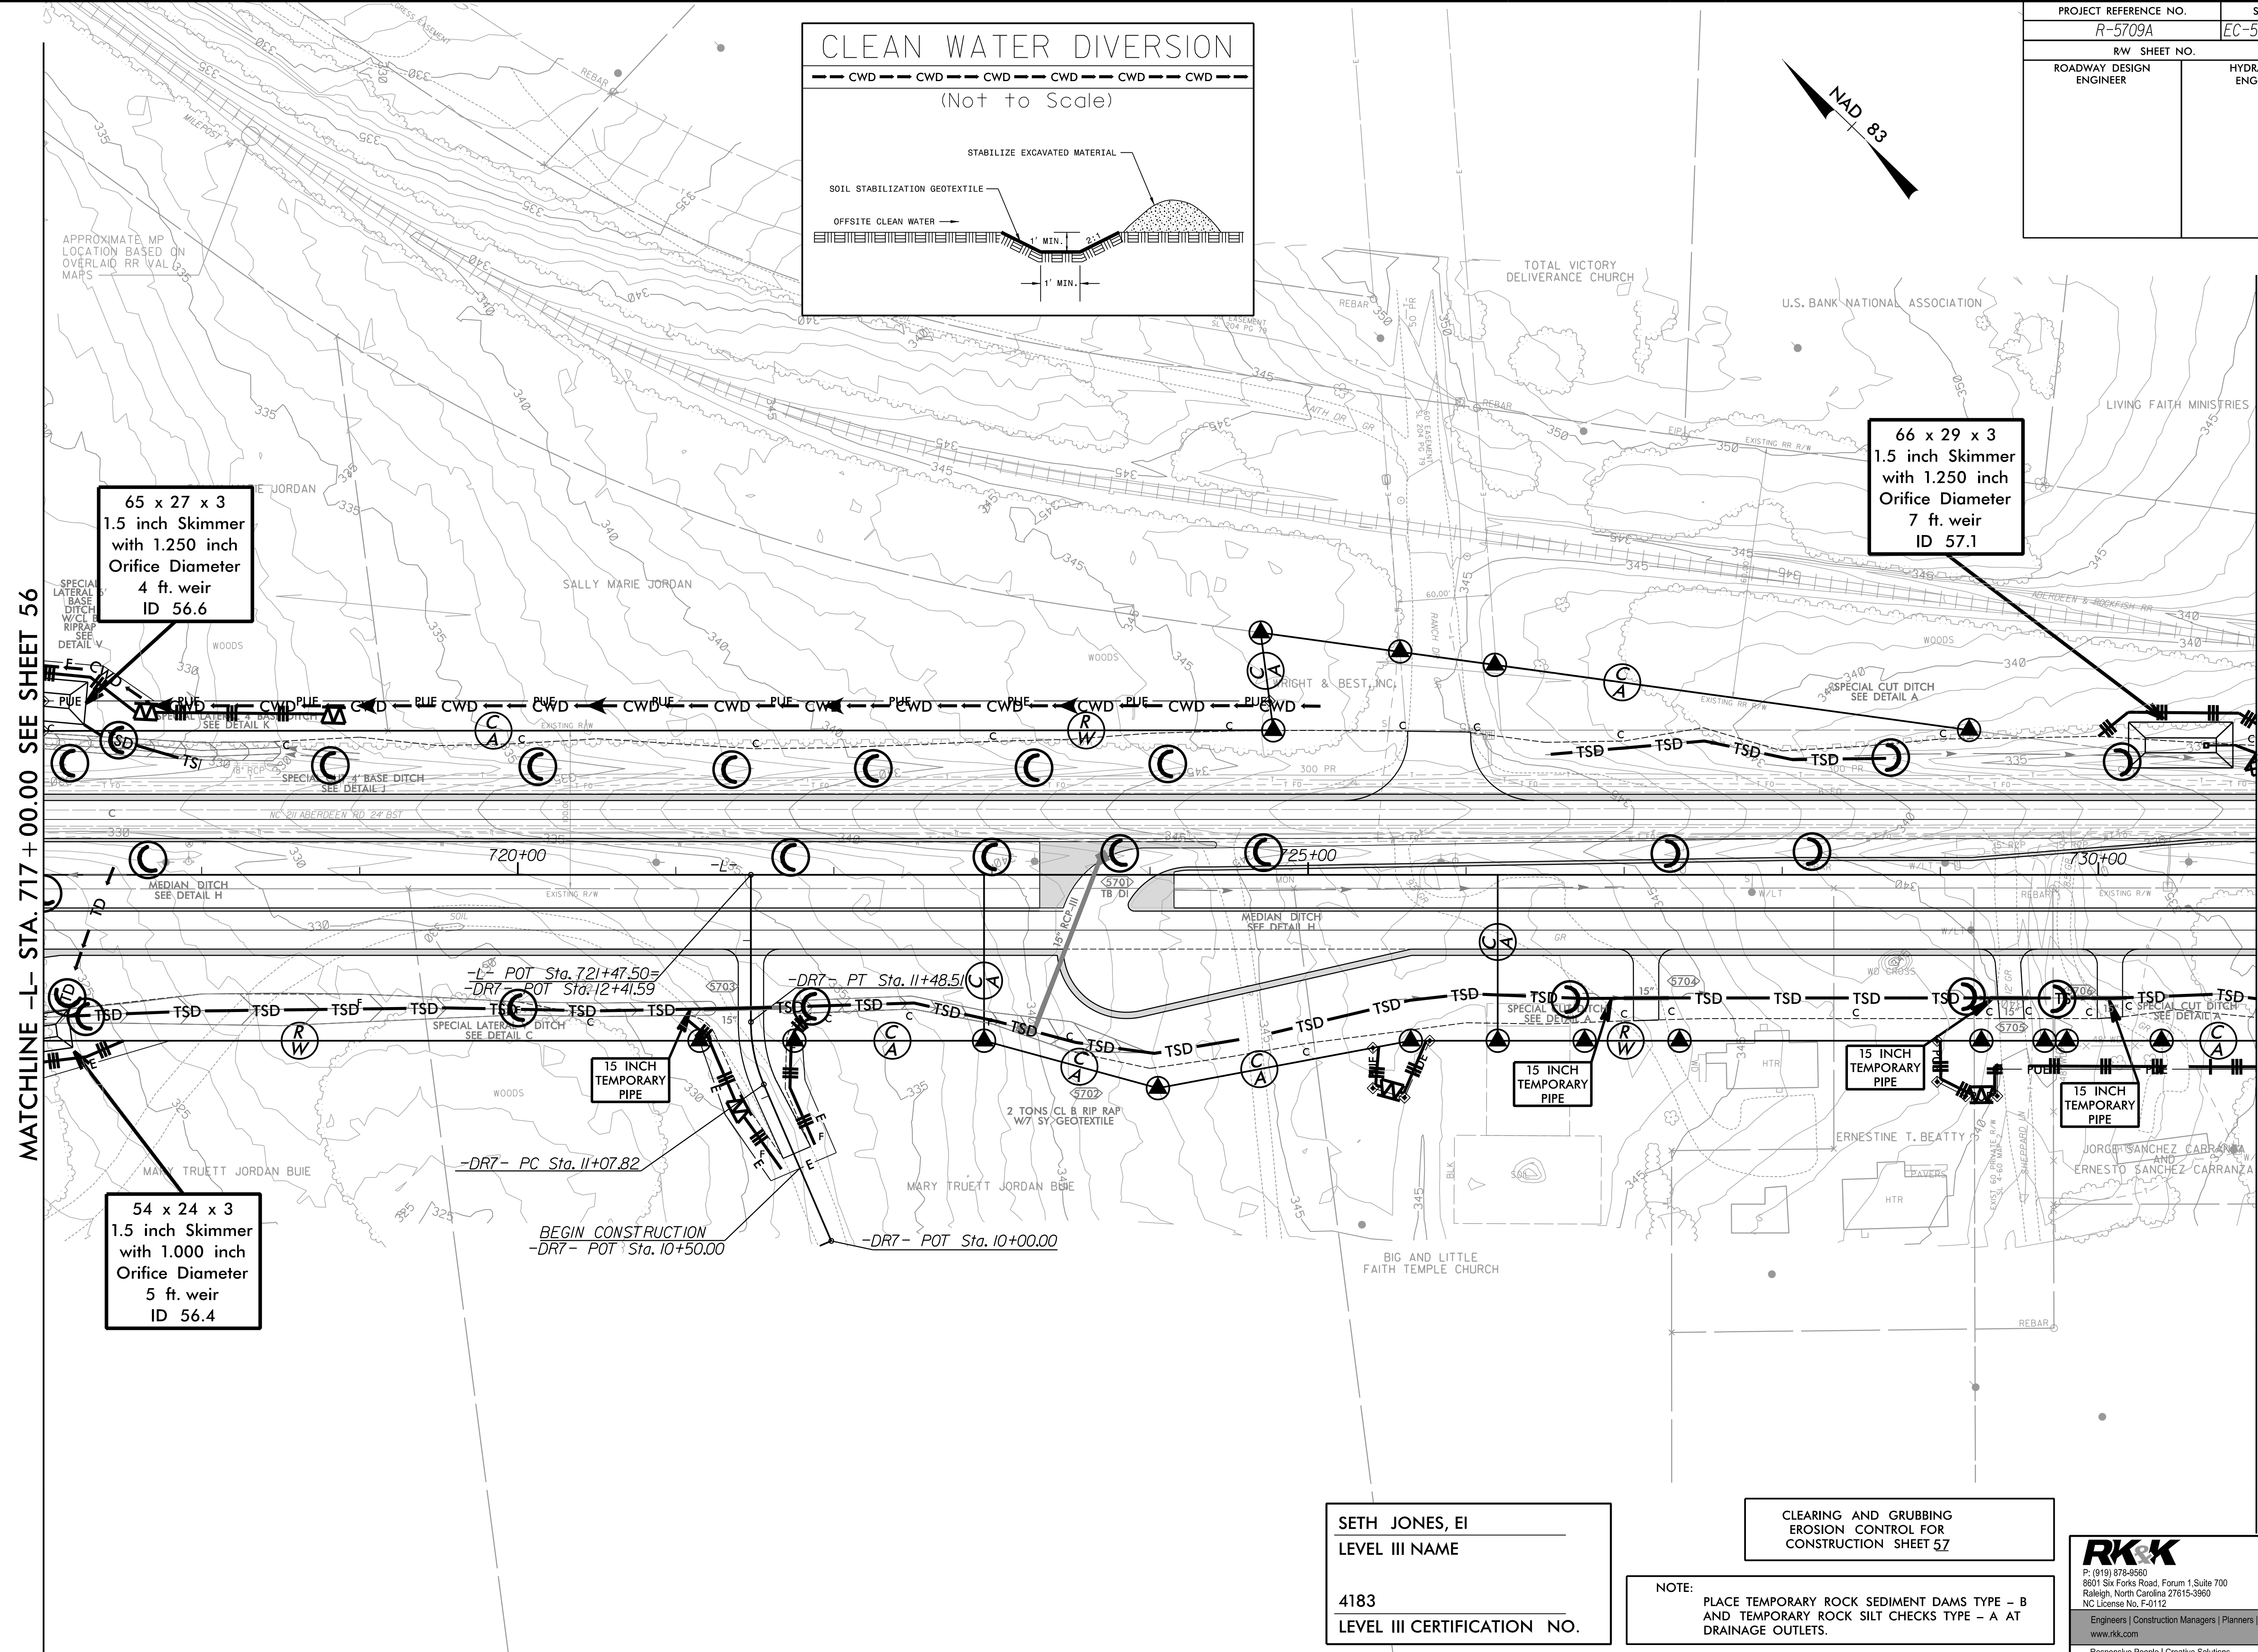
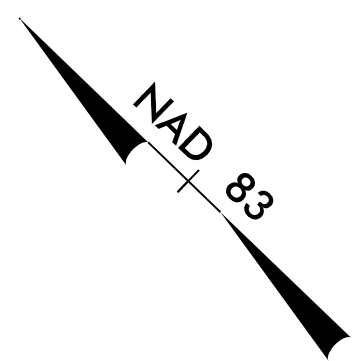


PROJECT REFERENCE NO. R-5709A	SHEET NO. EC-57/CONST.57
RW SHEET NO.	
ROADWAY DESIGN ENGINEER	HYDRAULICS ENGINEER

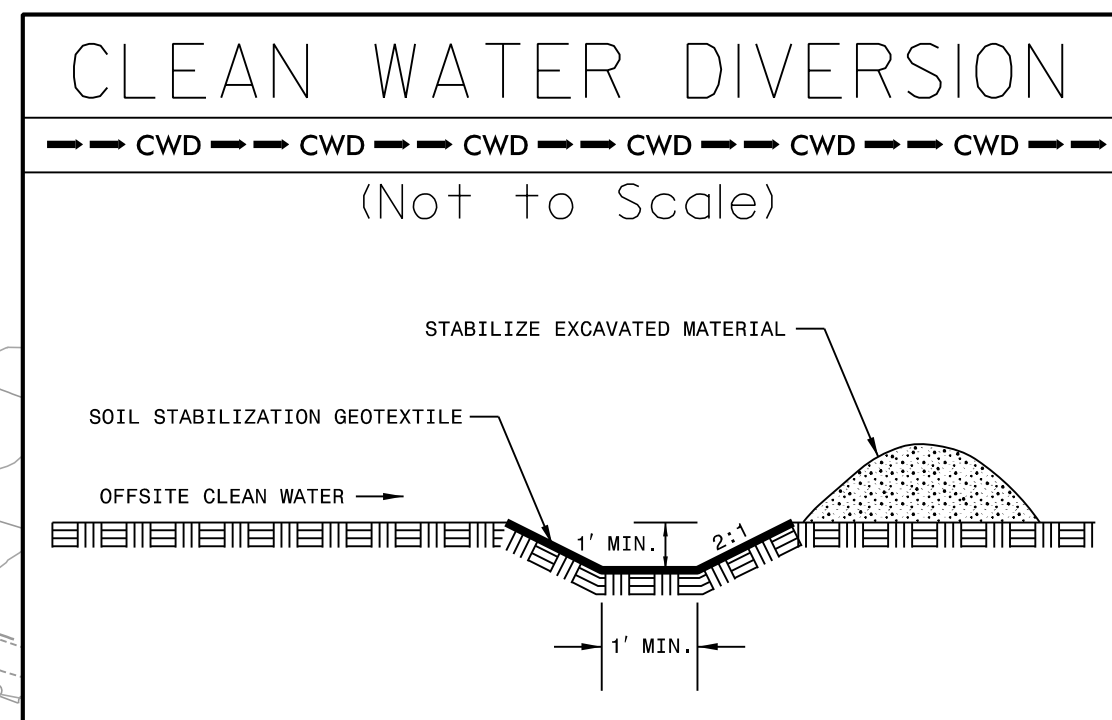

65 x 27 x 3
1.5 inch Skimmer
with 1.250 inch
Orifice Diameter
4 ft. weir
ID 56.6

66 x 29 x 3
1.5 inch Skimmer
with 1.250 inch
Orifice Diameter
7 ft. weir
ID 57.1

54 x 24 x 3
1.5 inch Skimmer
with 1.000 inch
Orifice Diameter
5 ft. weir
ID 56.4

15 INCH
TEMPORARY
PIPE

15 INCH
TEMPORARY
PIPE

15 INCH
TEMPORARY
PIPE

15 INCH
TEMPORARY
PIPE

BEGIN CONSTRUCTION
-DR7- POT Sta. 10+50.00

-DR7- POT Sta. 10+00.00

SETH JONES, EI
LEVEL III NAME

4183
LEVEL III CERTIFICATION NO.

CLEARING AND GRUBBING
EROSION CONTROL FOR
CONSTRUCTION SHEET 57

NOTE:
PLACE TEMPORARY ROCK SEDIMENT DAMS TYPE - B
AND TEMPORARY ROCK SILT CHECKS TYPE - A AT
DRAINAGE OUTLETS.

RKK
P: (919) 978-9990
8601 Six Forks Road, Forum 1, Suite 700
Raleigh, North Carolina 27615-3990
NC License No. F-0112
Engineers | Construction Managers | Planners | Scientists
www.rkk.com
Responsive People | Creative Solutions

8/17/2021 R:\Projects\2021\Projects\CADD\PSH\EC - Early Start C&C\Section 2\AR5709_EC_ESCG_psh57.dgn