
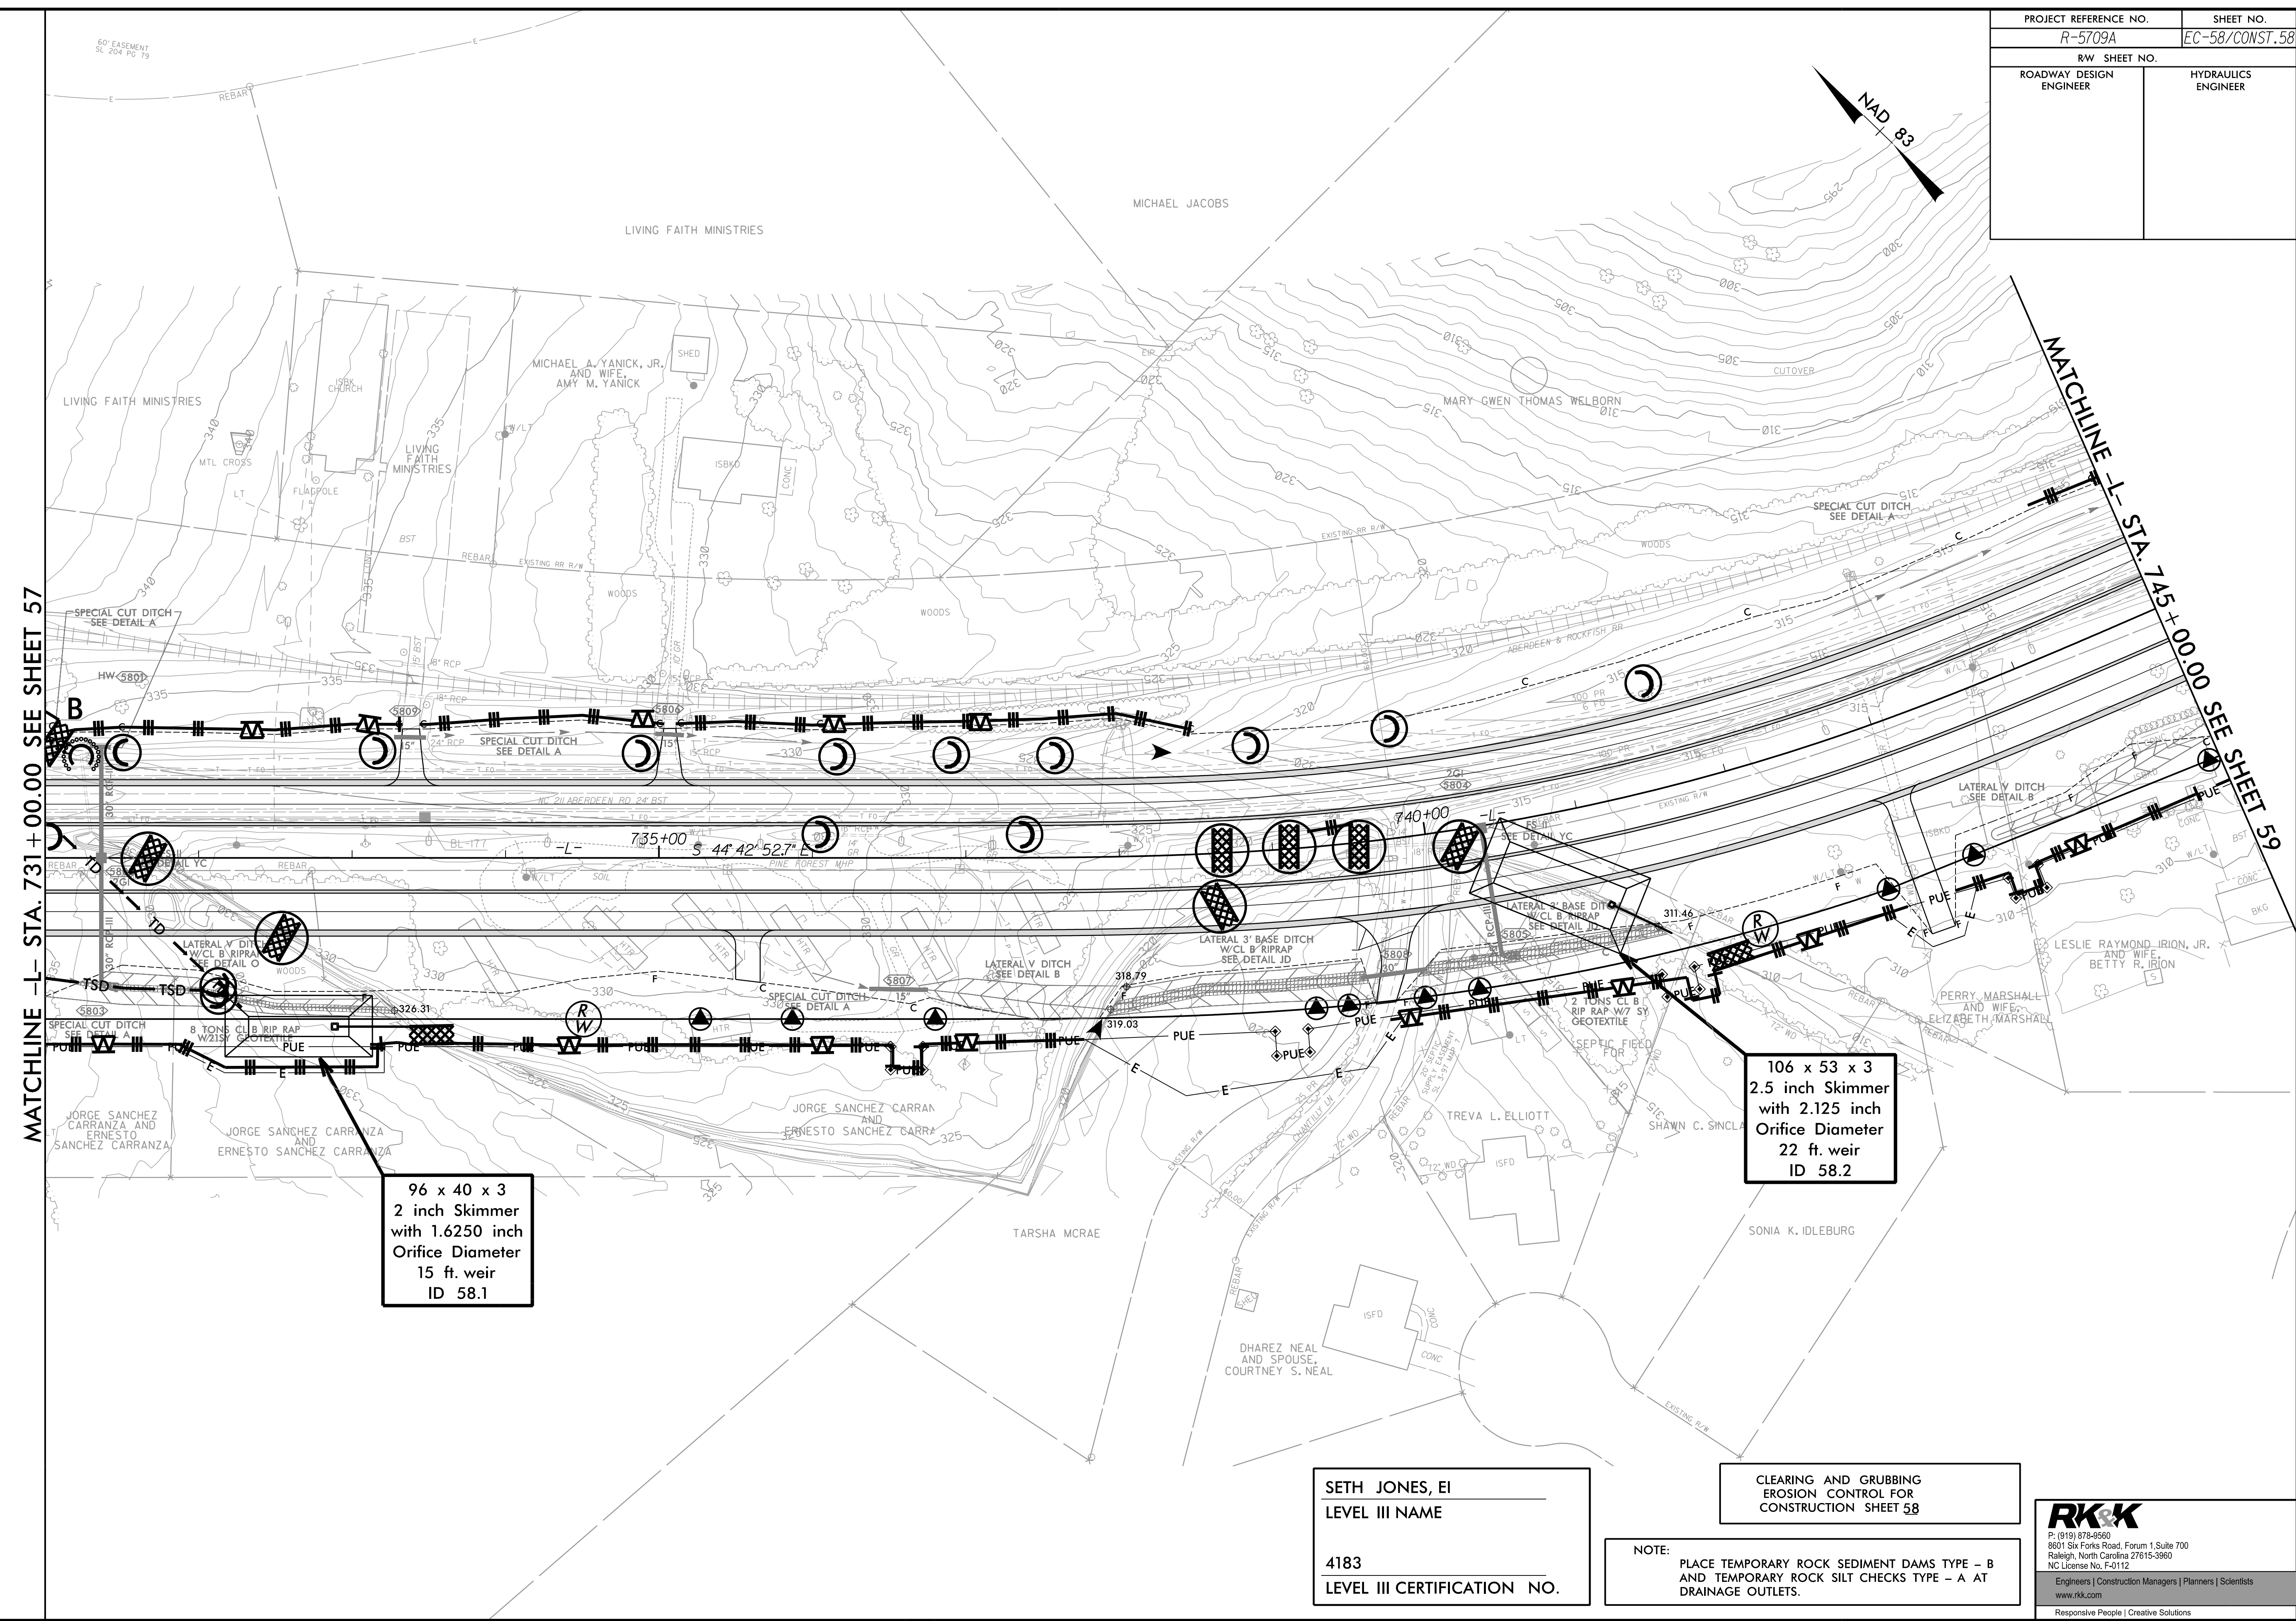


| | |
|----------------------------------|-----------------------------|
| PROJECT REFERENCE NO. R-5709A | SHEET NO. EC-58/CONST.58 |
| RW SHEET NO. | HYDRAULICS ENGINEER |
| ROADWAY DESIGN ENGINEER | |

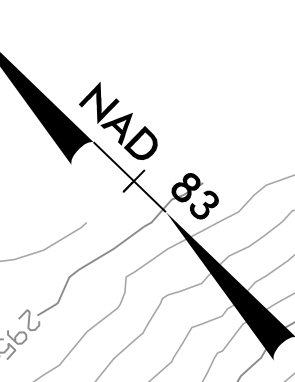

MATCHLINE -L- STA. 731+00.00 SEE SHEET 57

MATCHLINE -L- STA. 745+00.00 SEE SHEET 59

96 x 40 x 3
2 inch Skimmer
with 1.6250 inch
Orifice Diameter
15 ft. weir
ID 58.1

106 x 53 x 3
2.5 inch Skimmer
with 2.125 inch
Orifice Diameter
22 ft. weir
ID 58.2

SETH JONES, EI
LEVEL III NAME

4183
LEVEL III CERTIFICATION NO.

CLEARING AND GRUBBING
EROSION CONTROL FOR
CONSTRUCTION SHEET 58

NOTE:
PLACE TEMPORARY ROCK SEDIMENT DAMS TYPE - B
AND TEMPORARY ROCK SILT CHECKS TYPE - A AT
DRAINAGE OUTLETS.

RKK
P: (919) 978-9990
8601 Six Forks Road, Forum 1, Suite 700
Raleigh, North Carolina 27615-3990
NC License No. F-0112
Engineers | Construction Managers | Planners | Scientists
www.rkk.com
Responsive People | Creative Solutions

8/17/99
7/23/2021
R:\Projects\2021\Projects\CADD\PSH\EC - Early Start C&G\Section 2\AR5709_EC_ESCG_psh58.dgn