



PROJECT REFERENCE NO. R-5709A	SHEET NO. EC-59/CONST.59
RW SHEET NO.	HYDRAULICS ENGINEER
ROADWAY DESIGN ENGINEER	

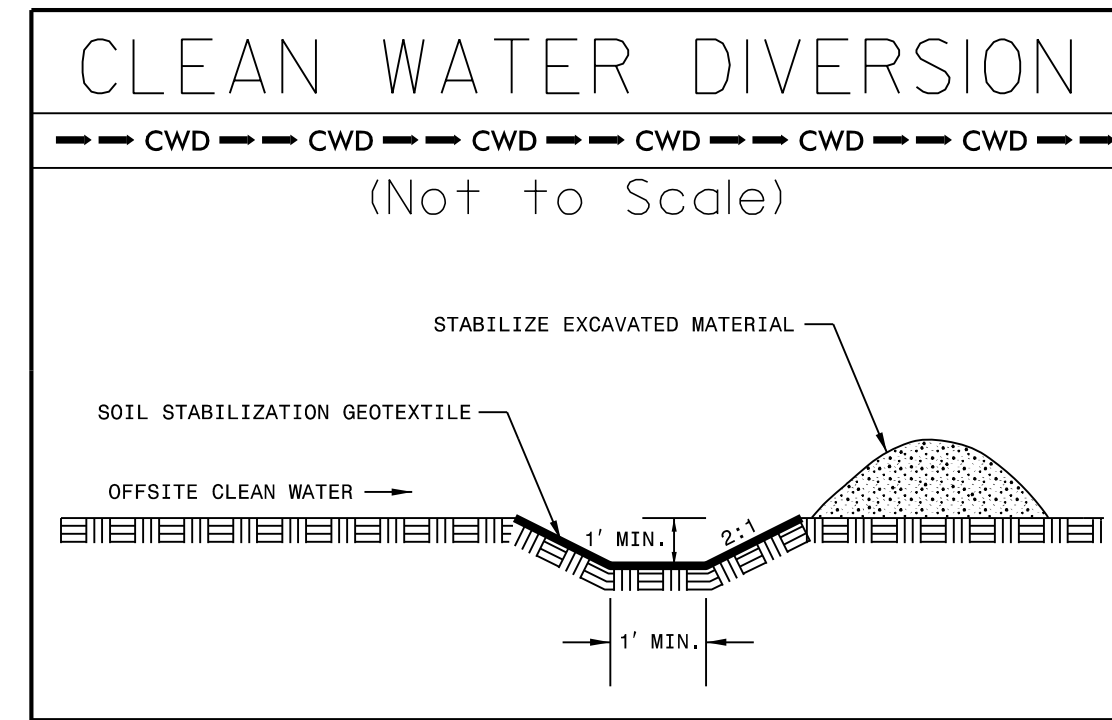

MARY GWEN THOMAS WELBORN

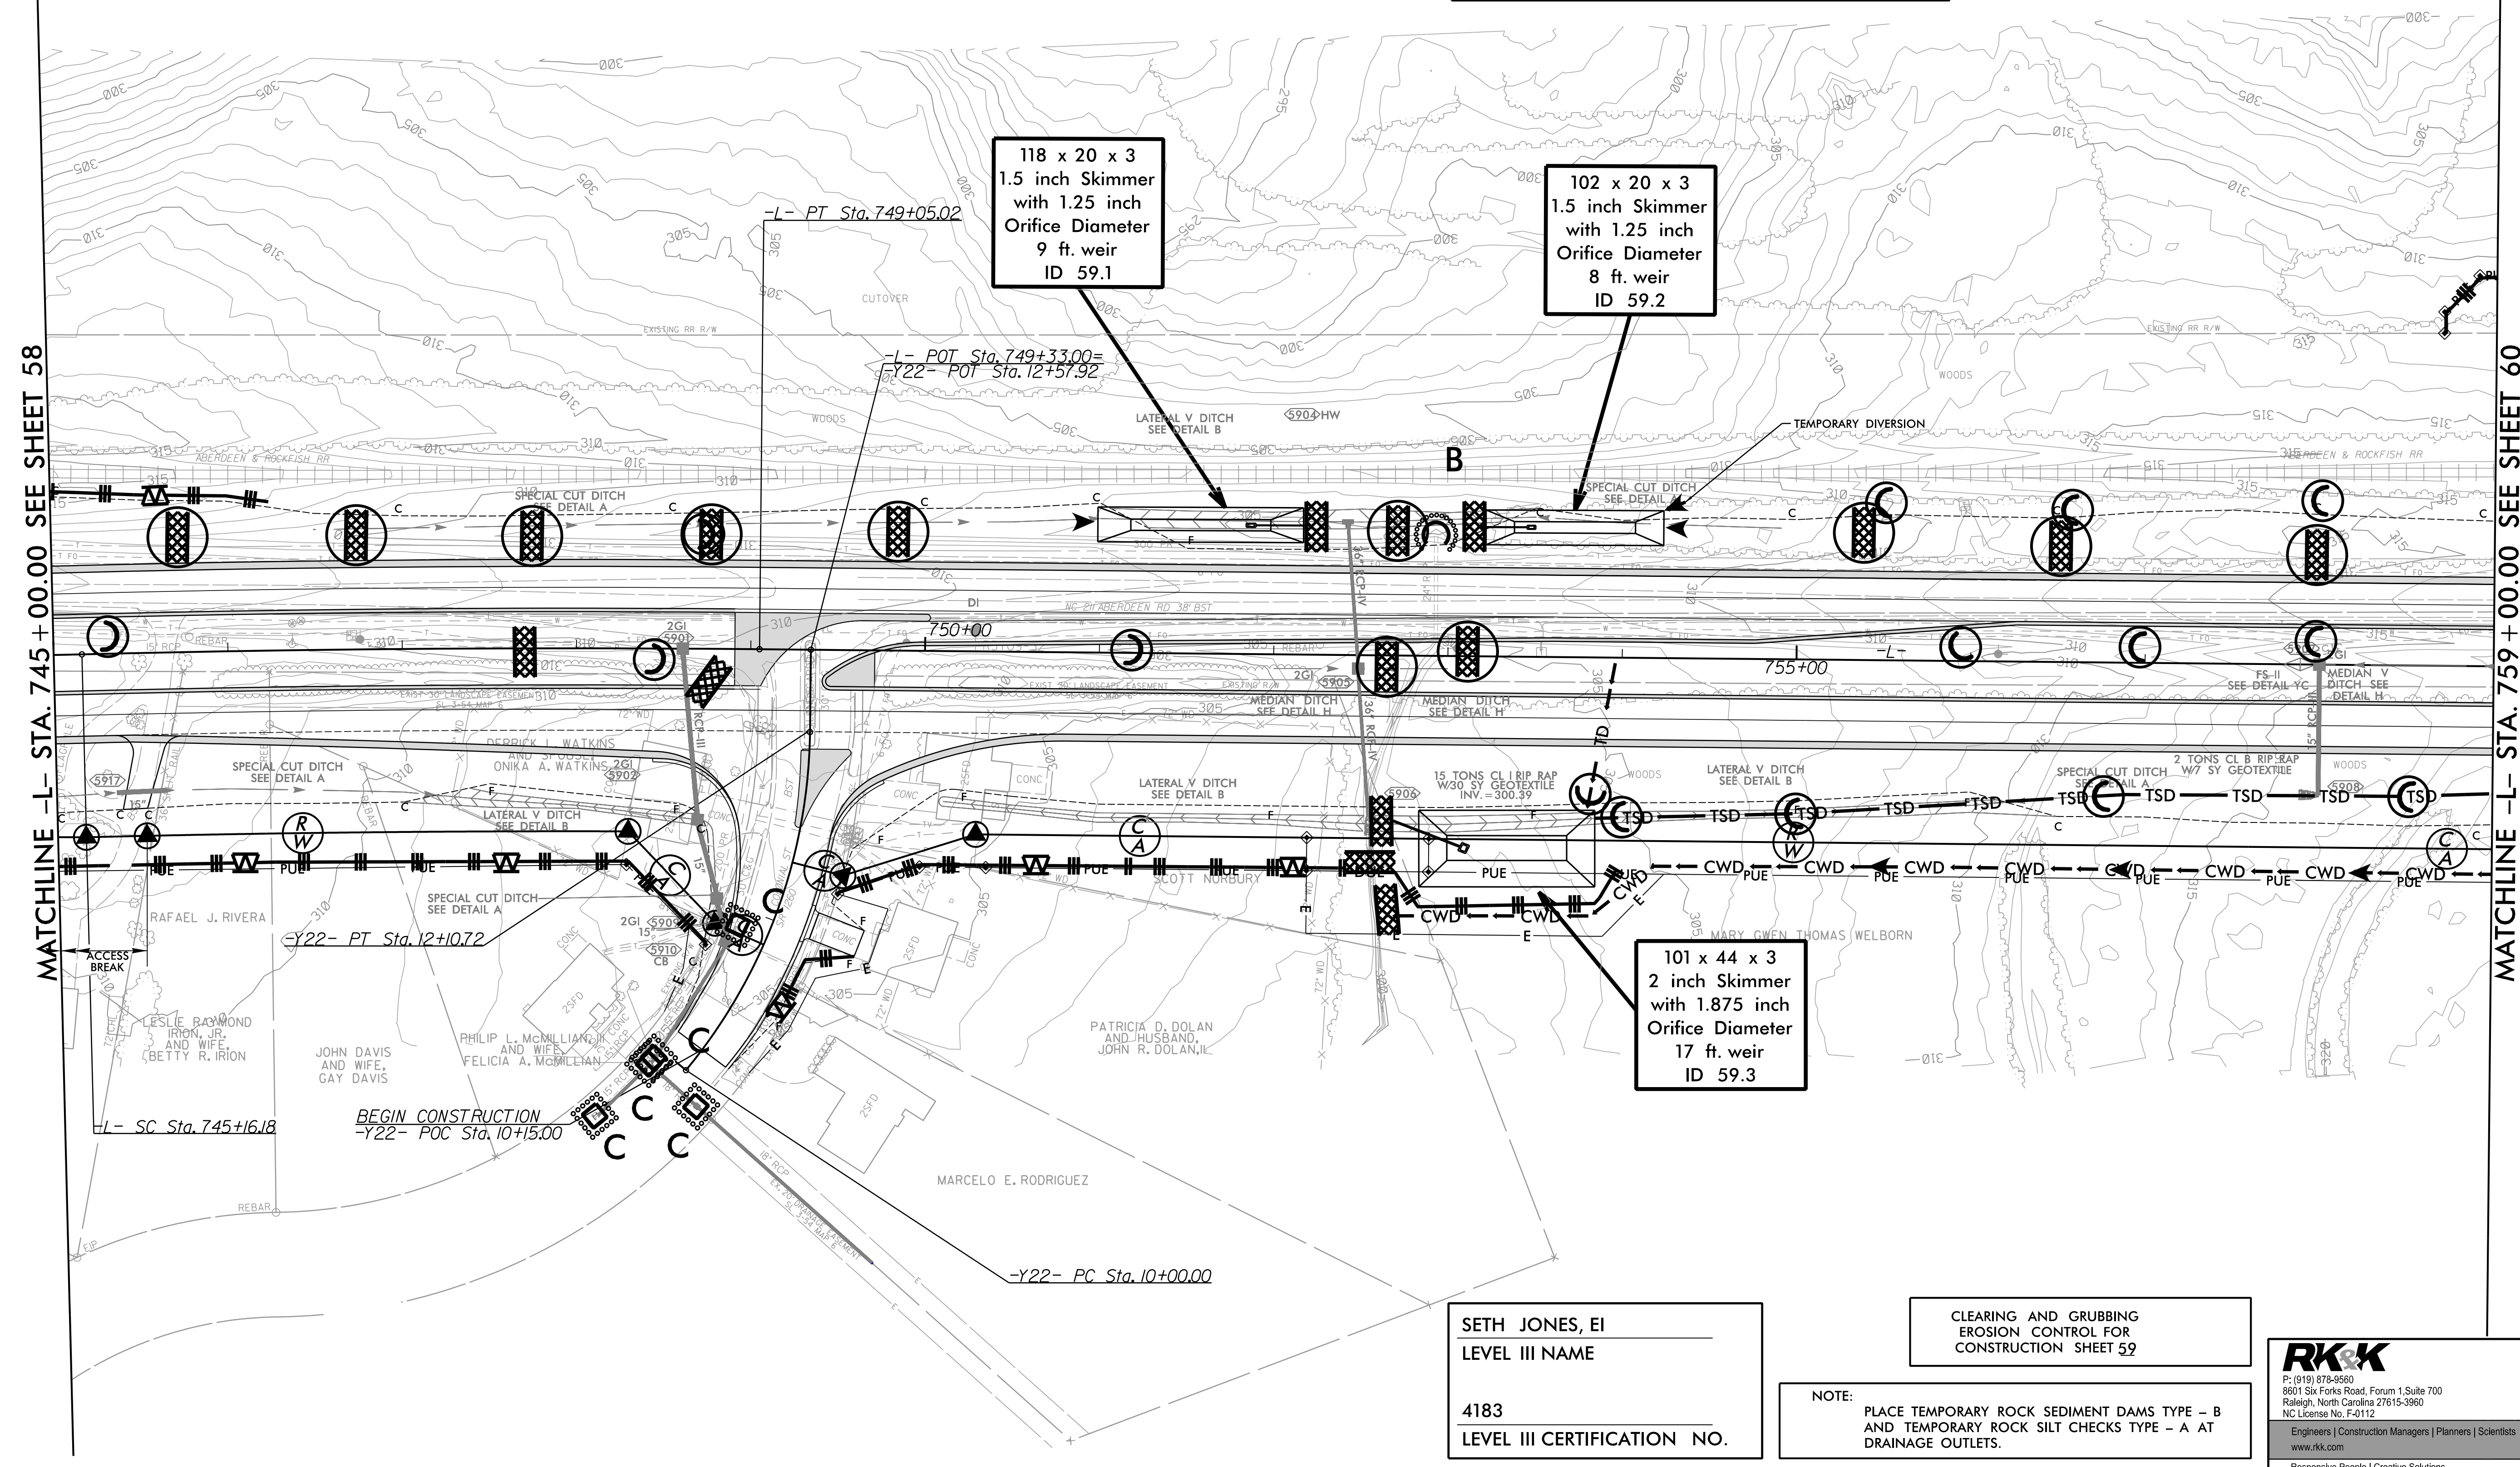

MATCHLINE -L- STA. 745+00.00 SEE SHEET 58

MATCHLINE -L- STA. 759+00.00 SEE SHEET 60

118 x 20 x 3
1.5 inch Skimmer
with 1.25 inch
Orifice Diameter
9 ft. weir
ID 59.1

102 x 20 x 3
1.5 inch Skimmer
with 1.25 inch
Orifice Diameter
8 ft. weir
ID 59.2

101 x 44 x 3
2 inch Skimmer
with 1.875 inch
Orifice Diameter
17 ft. weir
ID 59.3

SETH JONES, EI
LEVEL III NAME

4183
LEVEL III CERTIFICATION NO.

CLEARING AND GRUBBING
EROSION CONTROL FOR
CONSTRUCTION SHEET 59

NOTE:
PLACE TEMPORARY ROCK SEDIMENT DAMS TYPE - B
AND TEMPORARY ROCK SILT CHECKS TYPE - A AT
DRAINAGE OUTLETS.

RKK
P: (919) 378-9900
8601 Six Forks Road, Forum 1 Suite 700
Raleigh, North Carolina 27615-3960
NC License No. F-0112
Engineers | Construction Managers | Planners | Scientists
www.rkk.com
Responsive People | Creative Solutions

8/17/99

R:\21\2021\Projects\Road\2\AR5709_EC_ESCC.psf59.dgn
8/17/2021
R:\21\2021\Projects\Road\2\AR5709_EC_ESCC.psf59.dgn