

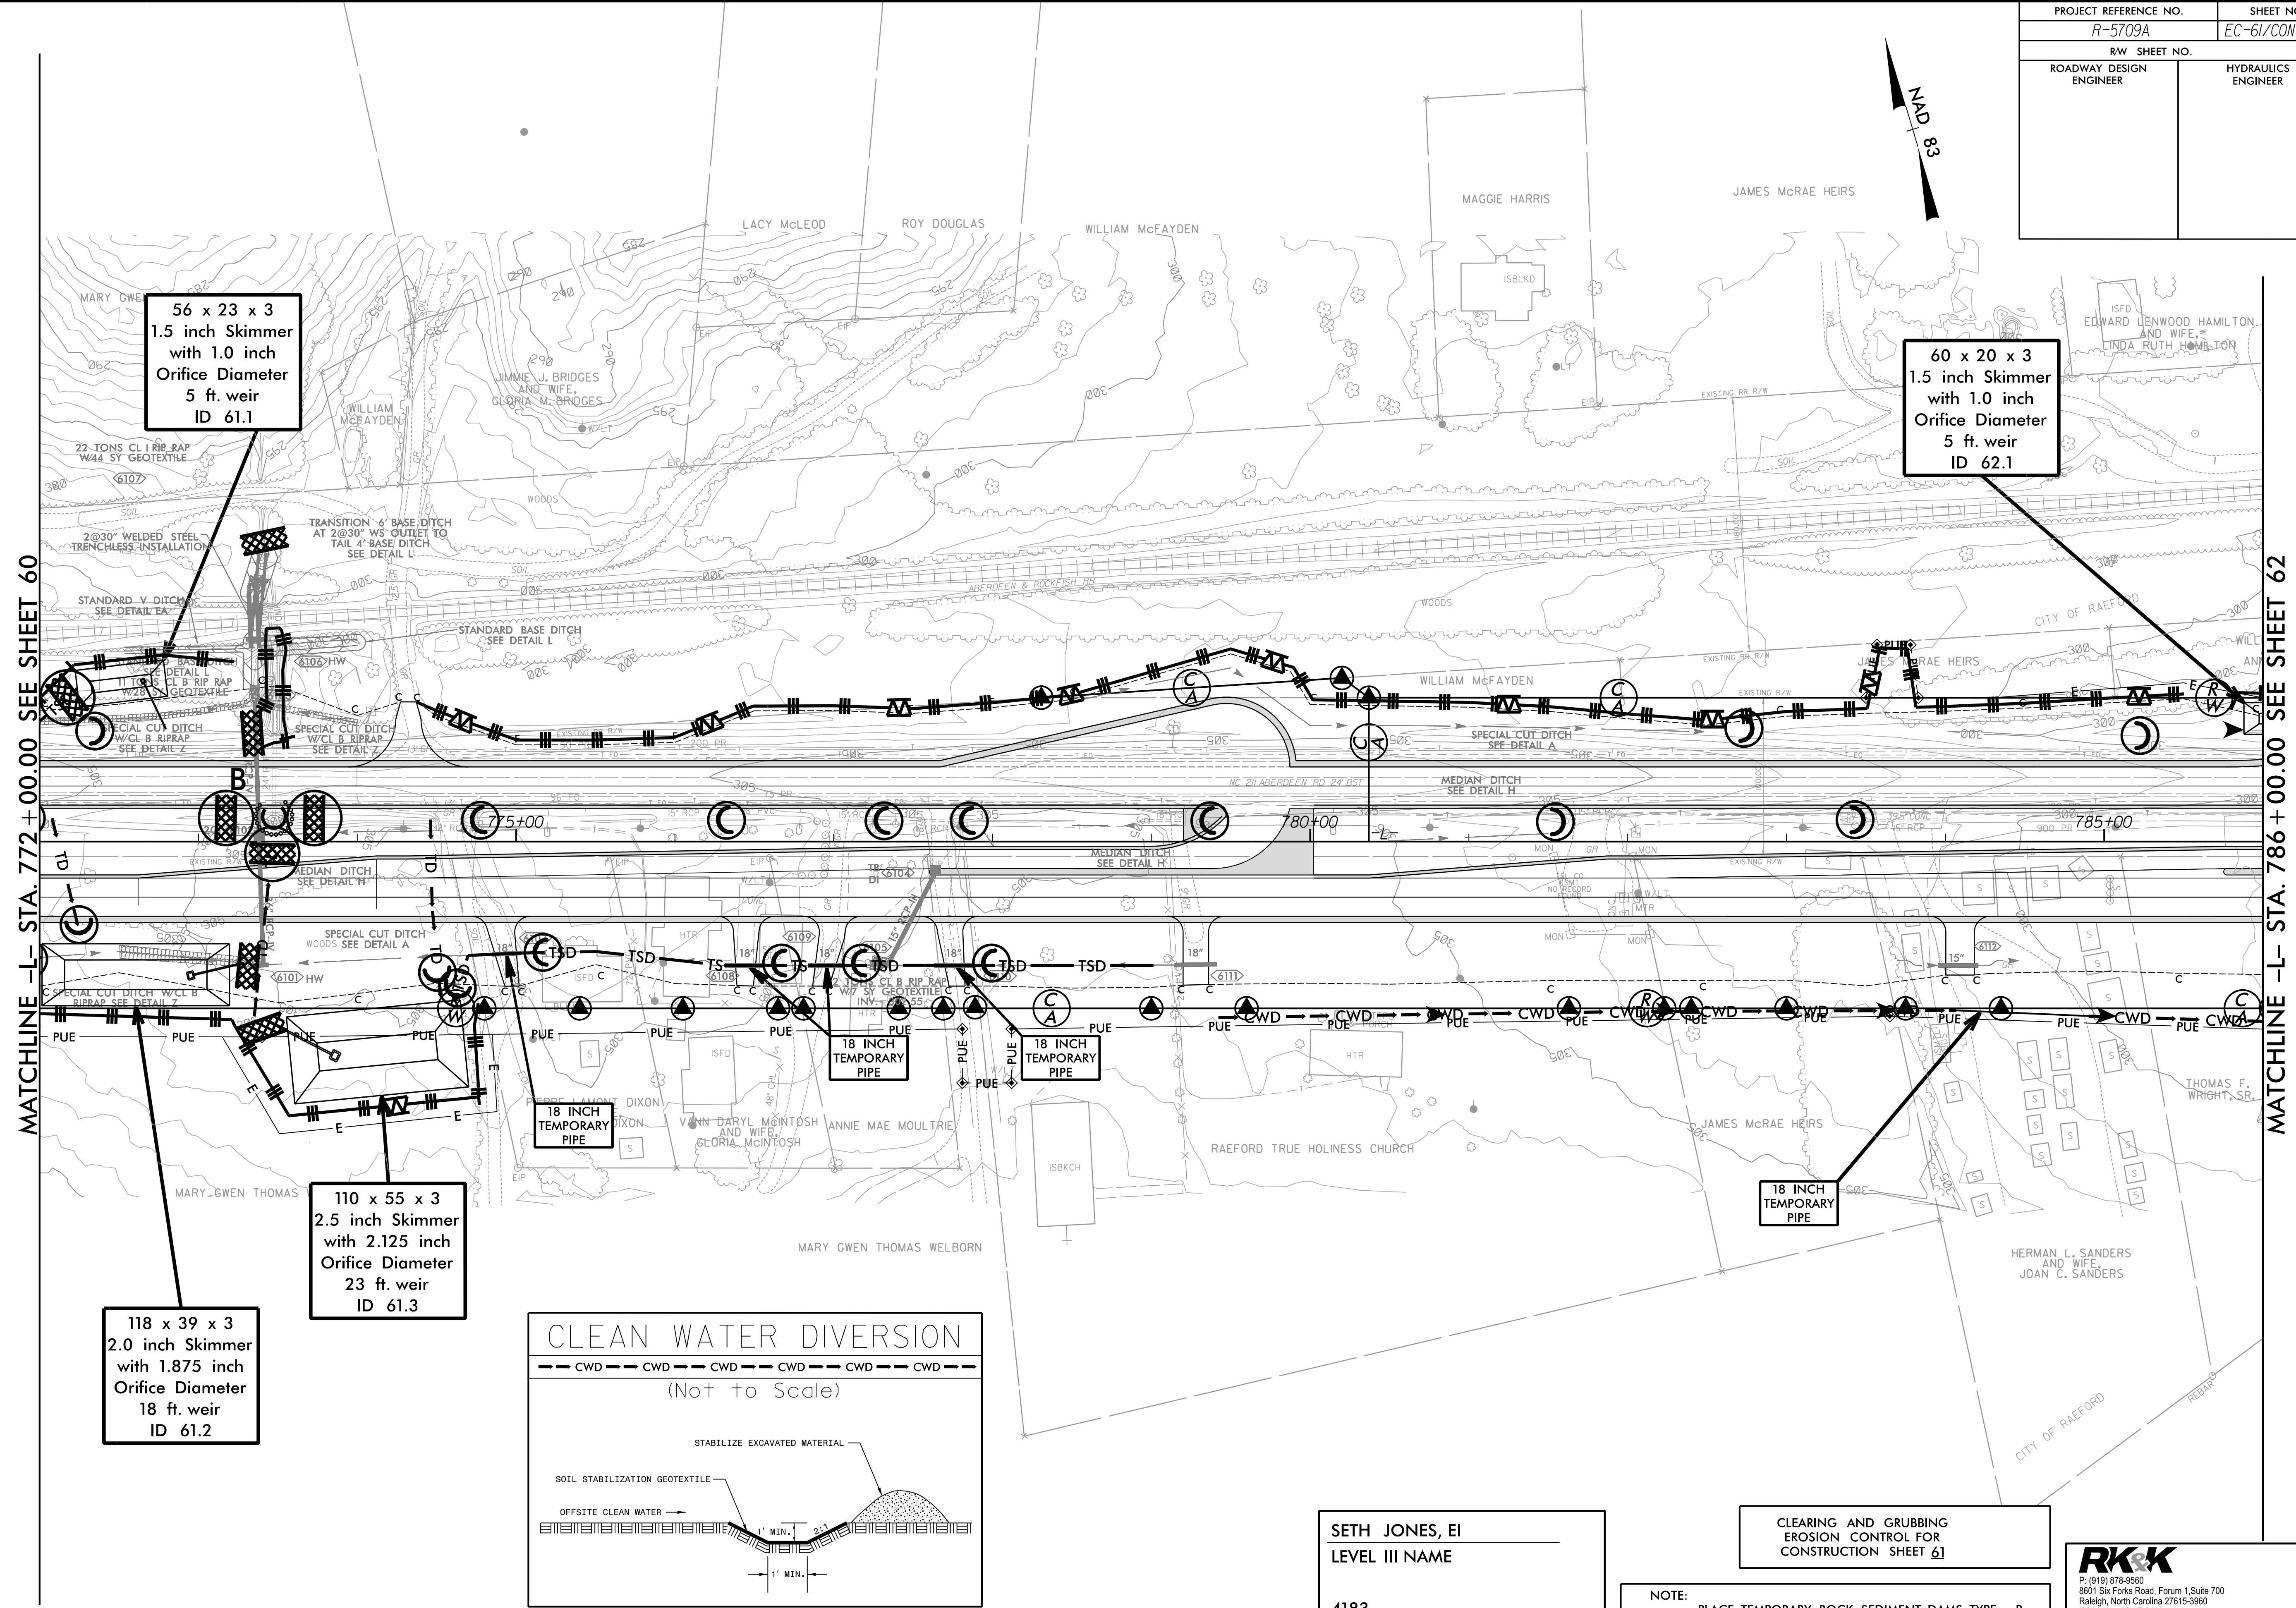


PROJECT REFERENCE NO. R-5709A	SHEET NO. EC-61/CONST.61
ROADWAY DESIGN ENGINEER	HYDRAULICS ENGINEER

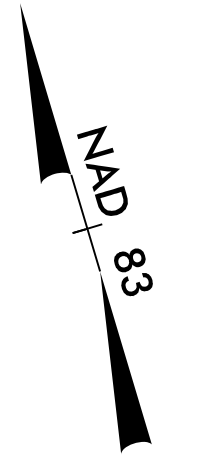

MATCHLINE -L- STA. 772 + 00.00 SEE SHEET 60

MATCHLINE -L- STA. 786 + 00.00 SEE SHEET 62

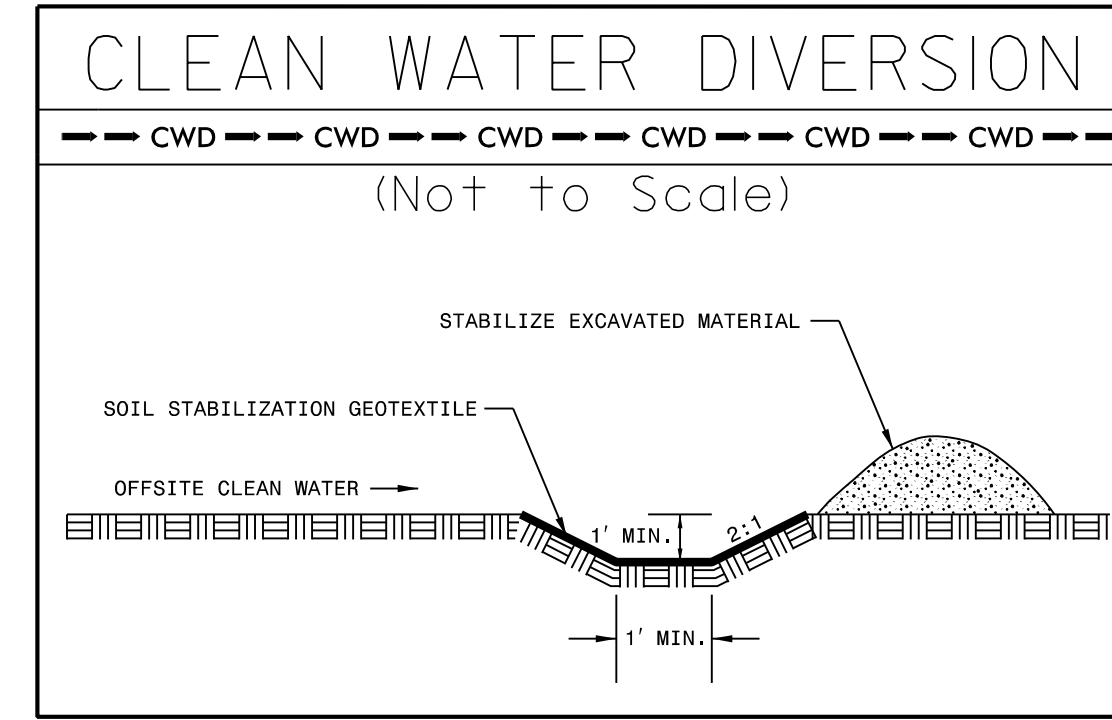

SETH JONES, EI
LEVEL III NAME

4183
LEVEL III CERTIFICATION NO.

**CLEARING AND GRUBBING
EROSION CONTROL FOR
CONSTRUCTION SHEET 61**

NOTE:
PLACE TEMPORARY ROCK SEDIMENT DAMS TYPE - B
AND TEMPORARY ROCK SILT CHECKS TYPE - A AT
DRAINAGE OUTLETS.

RKK
P: (919) 978-9990
8601 Six Forks Road, Forum 1, Suite 700
Raleigh, North Carolina 27615-3990
NC License No. F-0112

Engineers | Construction Managers | Planners | Scientists
www.rkk.com
Responsive People | Creative Solutions

8/17/99
7/23/2021
R:\Projects\2021\Projects\CADD\PSH\EC - Early Start C&S\Section 2\AR5709_EC_ESCG_psh61.dgn