


PROJECT REFERENCE NO. R-5709A	SHEET NO. EC-63/CONST.63
RW SHEET NO. ROADWAY DESIGN ENGINEER	HYDRAULICS ENGINEER

MATCHLINE A SEE INSET A SHEET 72

MATCHLINE -L- STA. 800 + 00.00 SEE SHEET 62

MATCHLINE -L- STA. 814 + 00.00 SEE SHEET 64

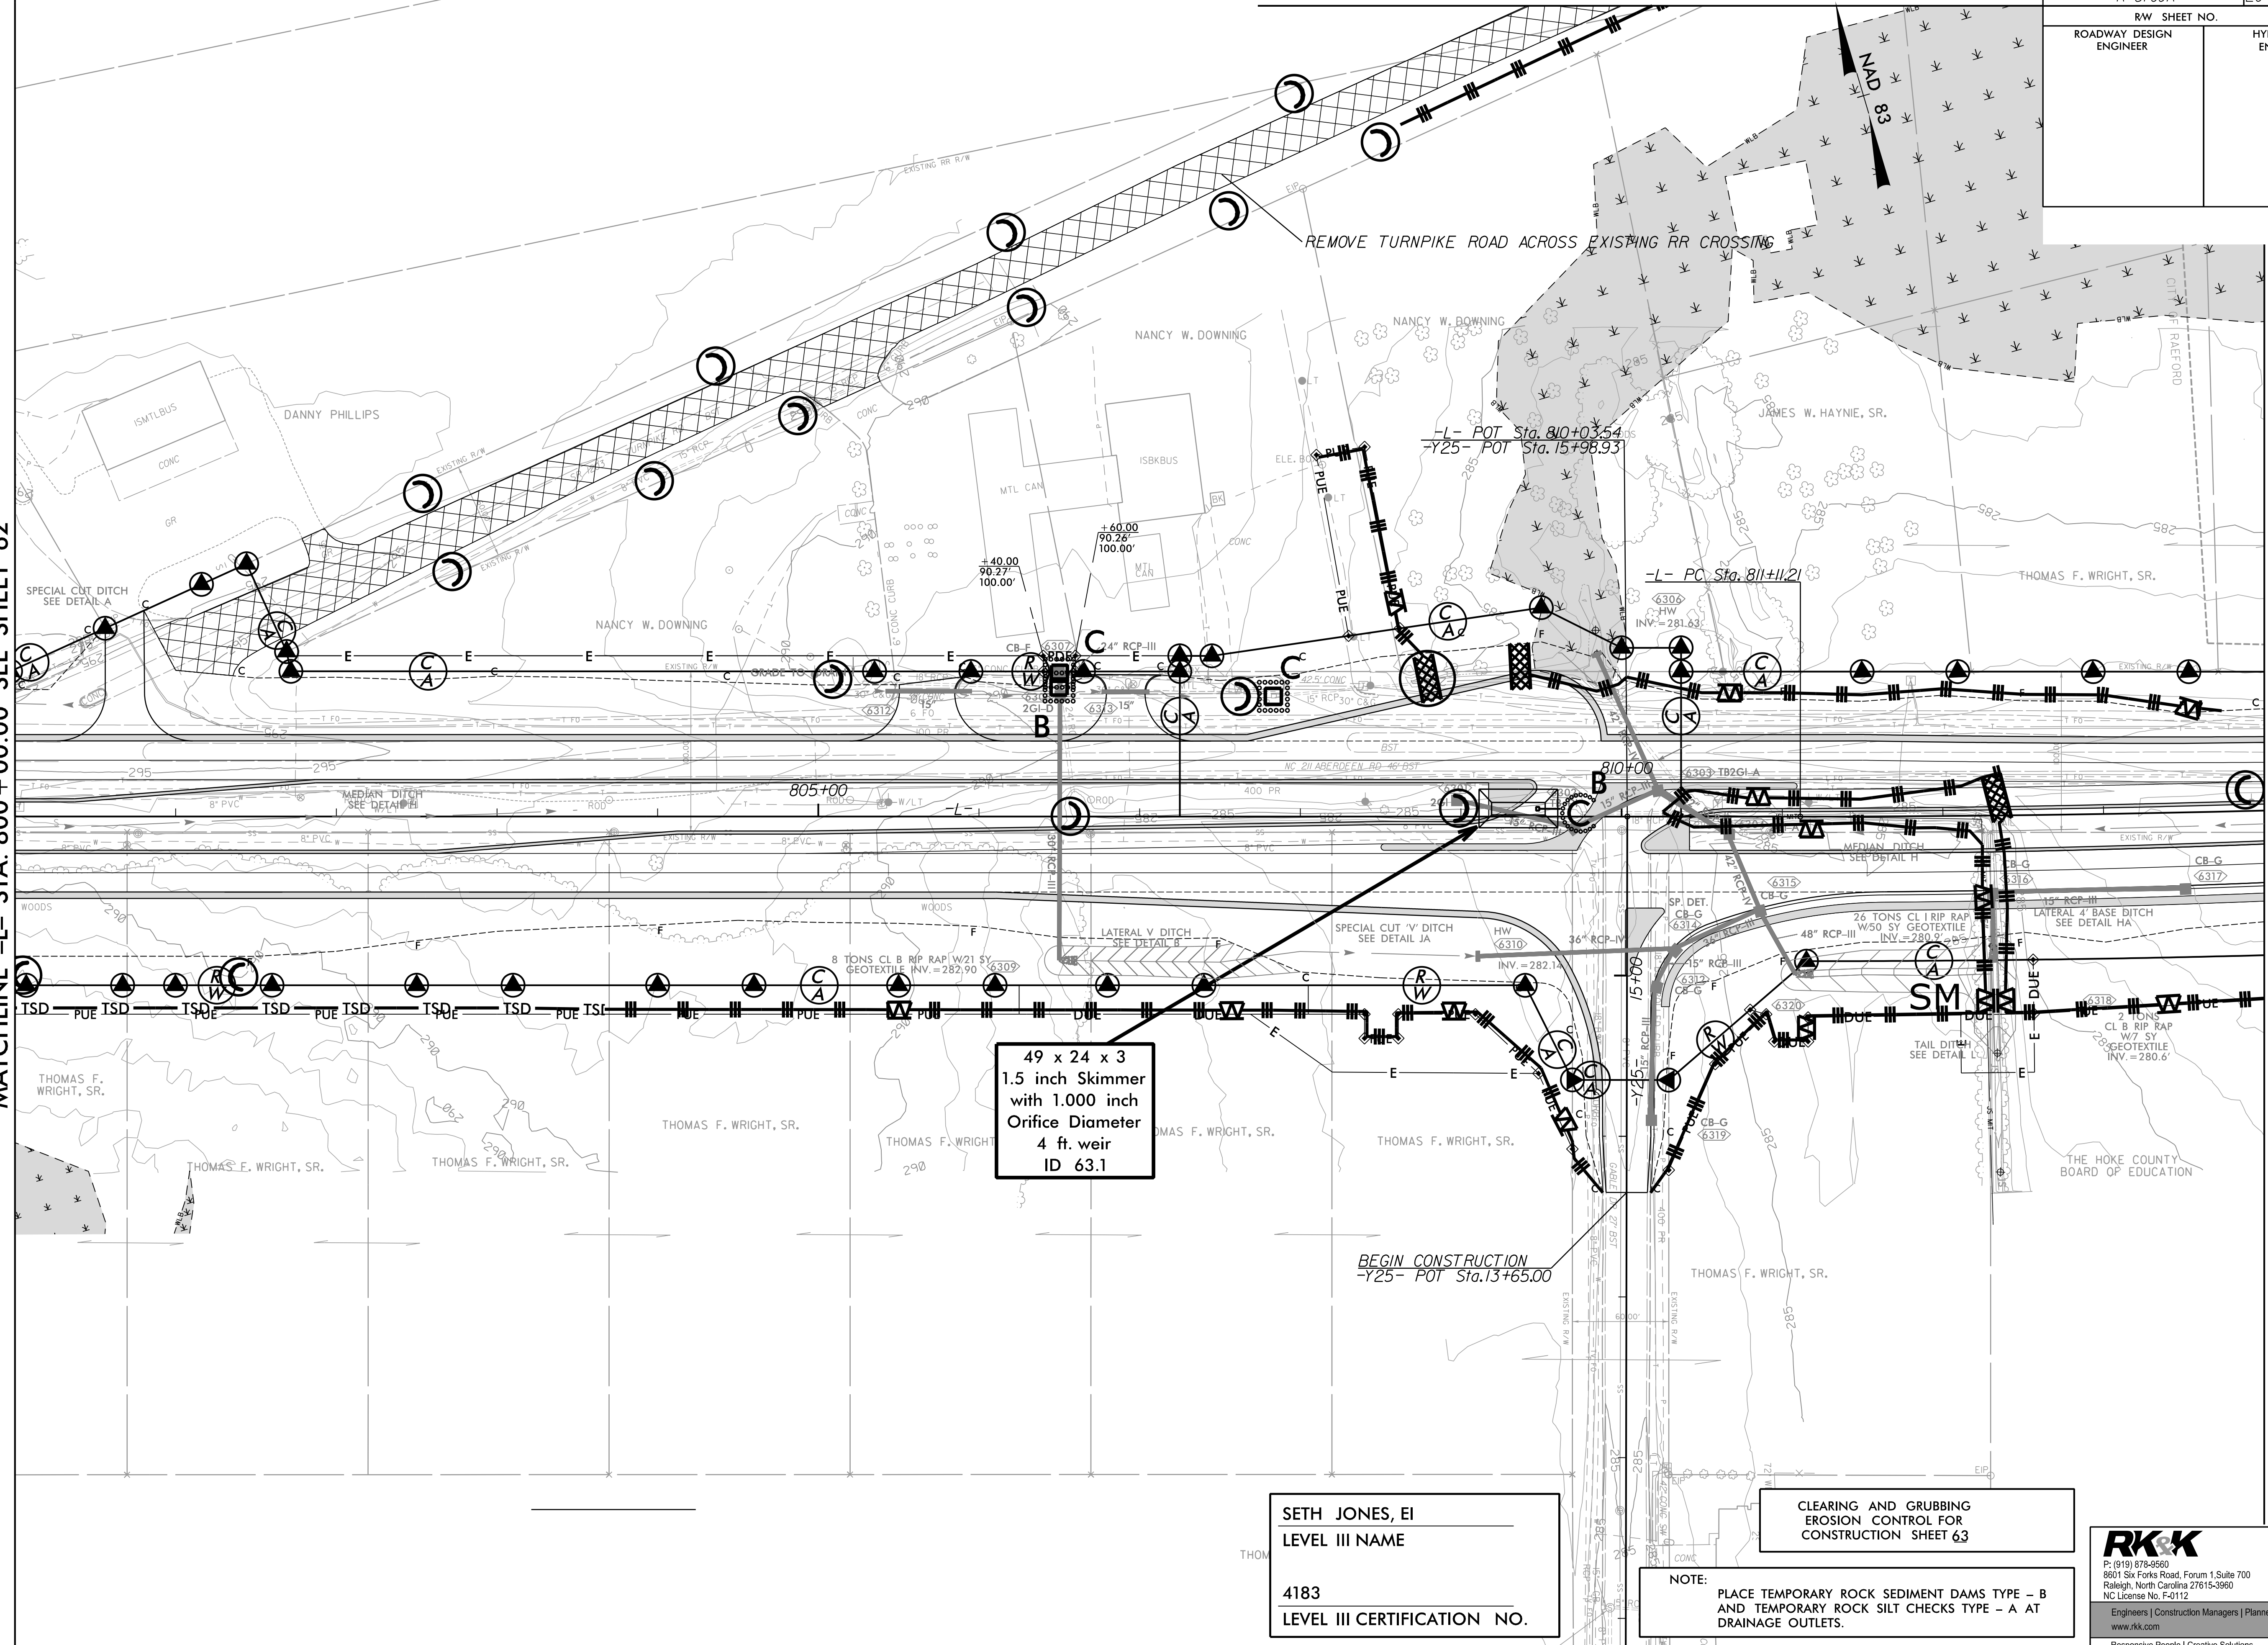

49 x 24 x 3
1.5 inch Skimmer
with 1.000 inch
Orifice Diameter
4 ft. weir
ID 63.1

SETH JONES, EI
LEVEL III NAME

4183
LEVEL III CERTIFICATION NO.

CLEARING AND GRUBBING
EROSION CONTROL FOR
CONSTRUCTION SHEET 63

NOTE:
PLACE TEMPORARY ROCK SEDIMENT DAMS TYPE - B
AND TEMPORARY ROCK SILT CHECKS TYPE - A AT
DRAINAGE OUTLETS.

RK&K
P: (919) 978-9990
8601 Six Forks Road, Forum 1, Suite 700
Raleigh, North Carolina 27615-3990
NC License No. F-0112
Engineers | Construction Managers | Planners | Scientists
www.rk.com
Responsive People | Creative Solutions

8/17/99
R:\CH\Projects\CA00D\PSH\EC - Early Start C&E\Section 2\AR5709_EC_ESCG_psh63.dgn