



PROJECT REFERENCE NO. R-5709A	SHEET NO. EC-66/CONST.66
RW SHEET NO.	
ROADWAY DESIGN ENGINEER	HYDRAULICS ENGINEER

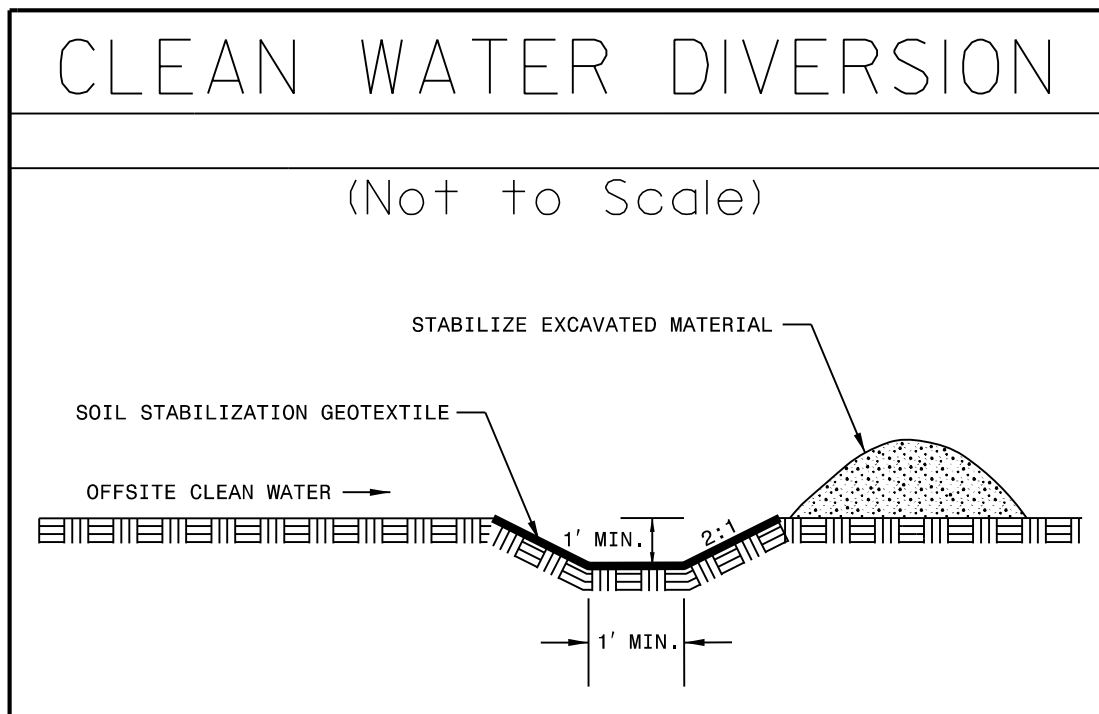

8/17/99  
7/23/2021  
R:\CH\Hydraulics\CADD\PSH\EC - Early Start C&G\Section 1\RS709A\_EC\_ESCG\_psh66.dgn

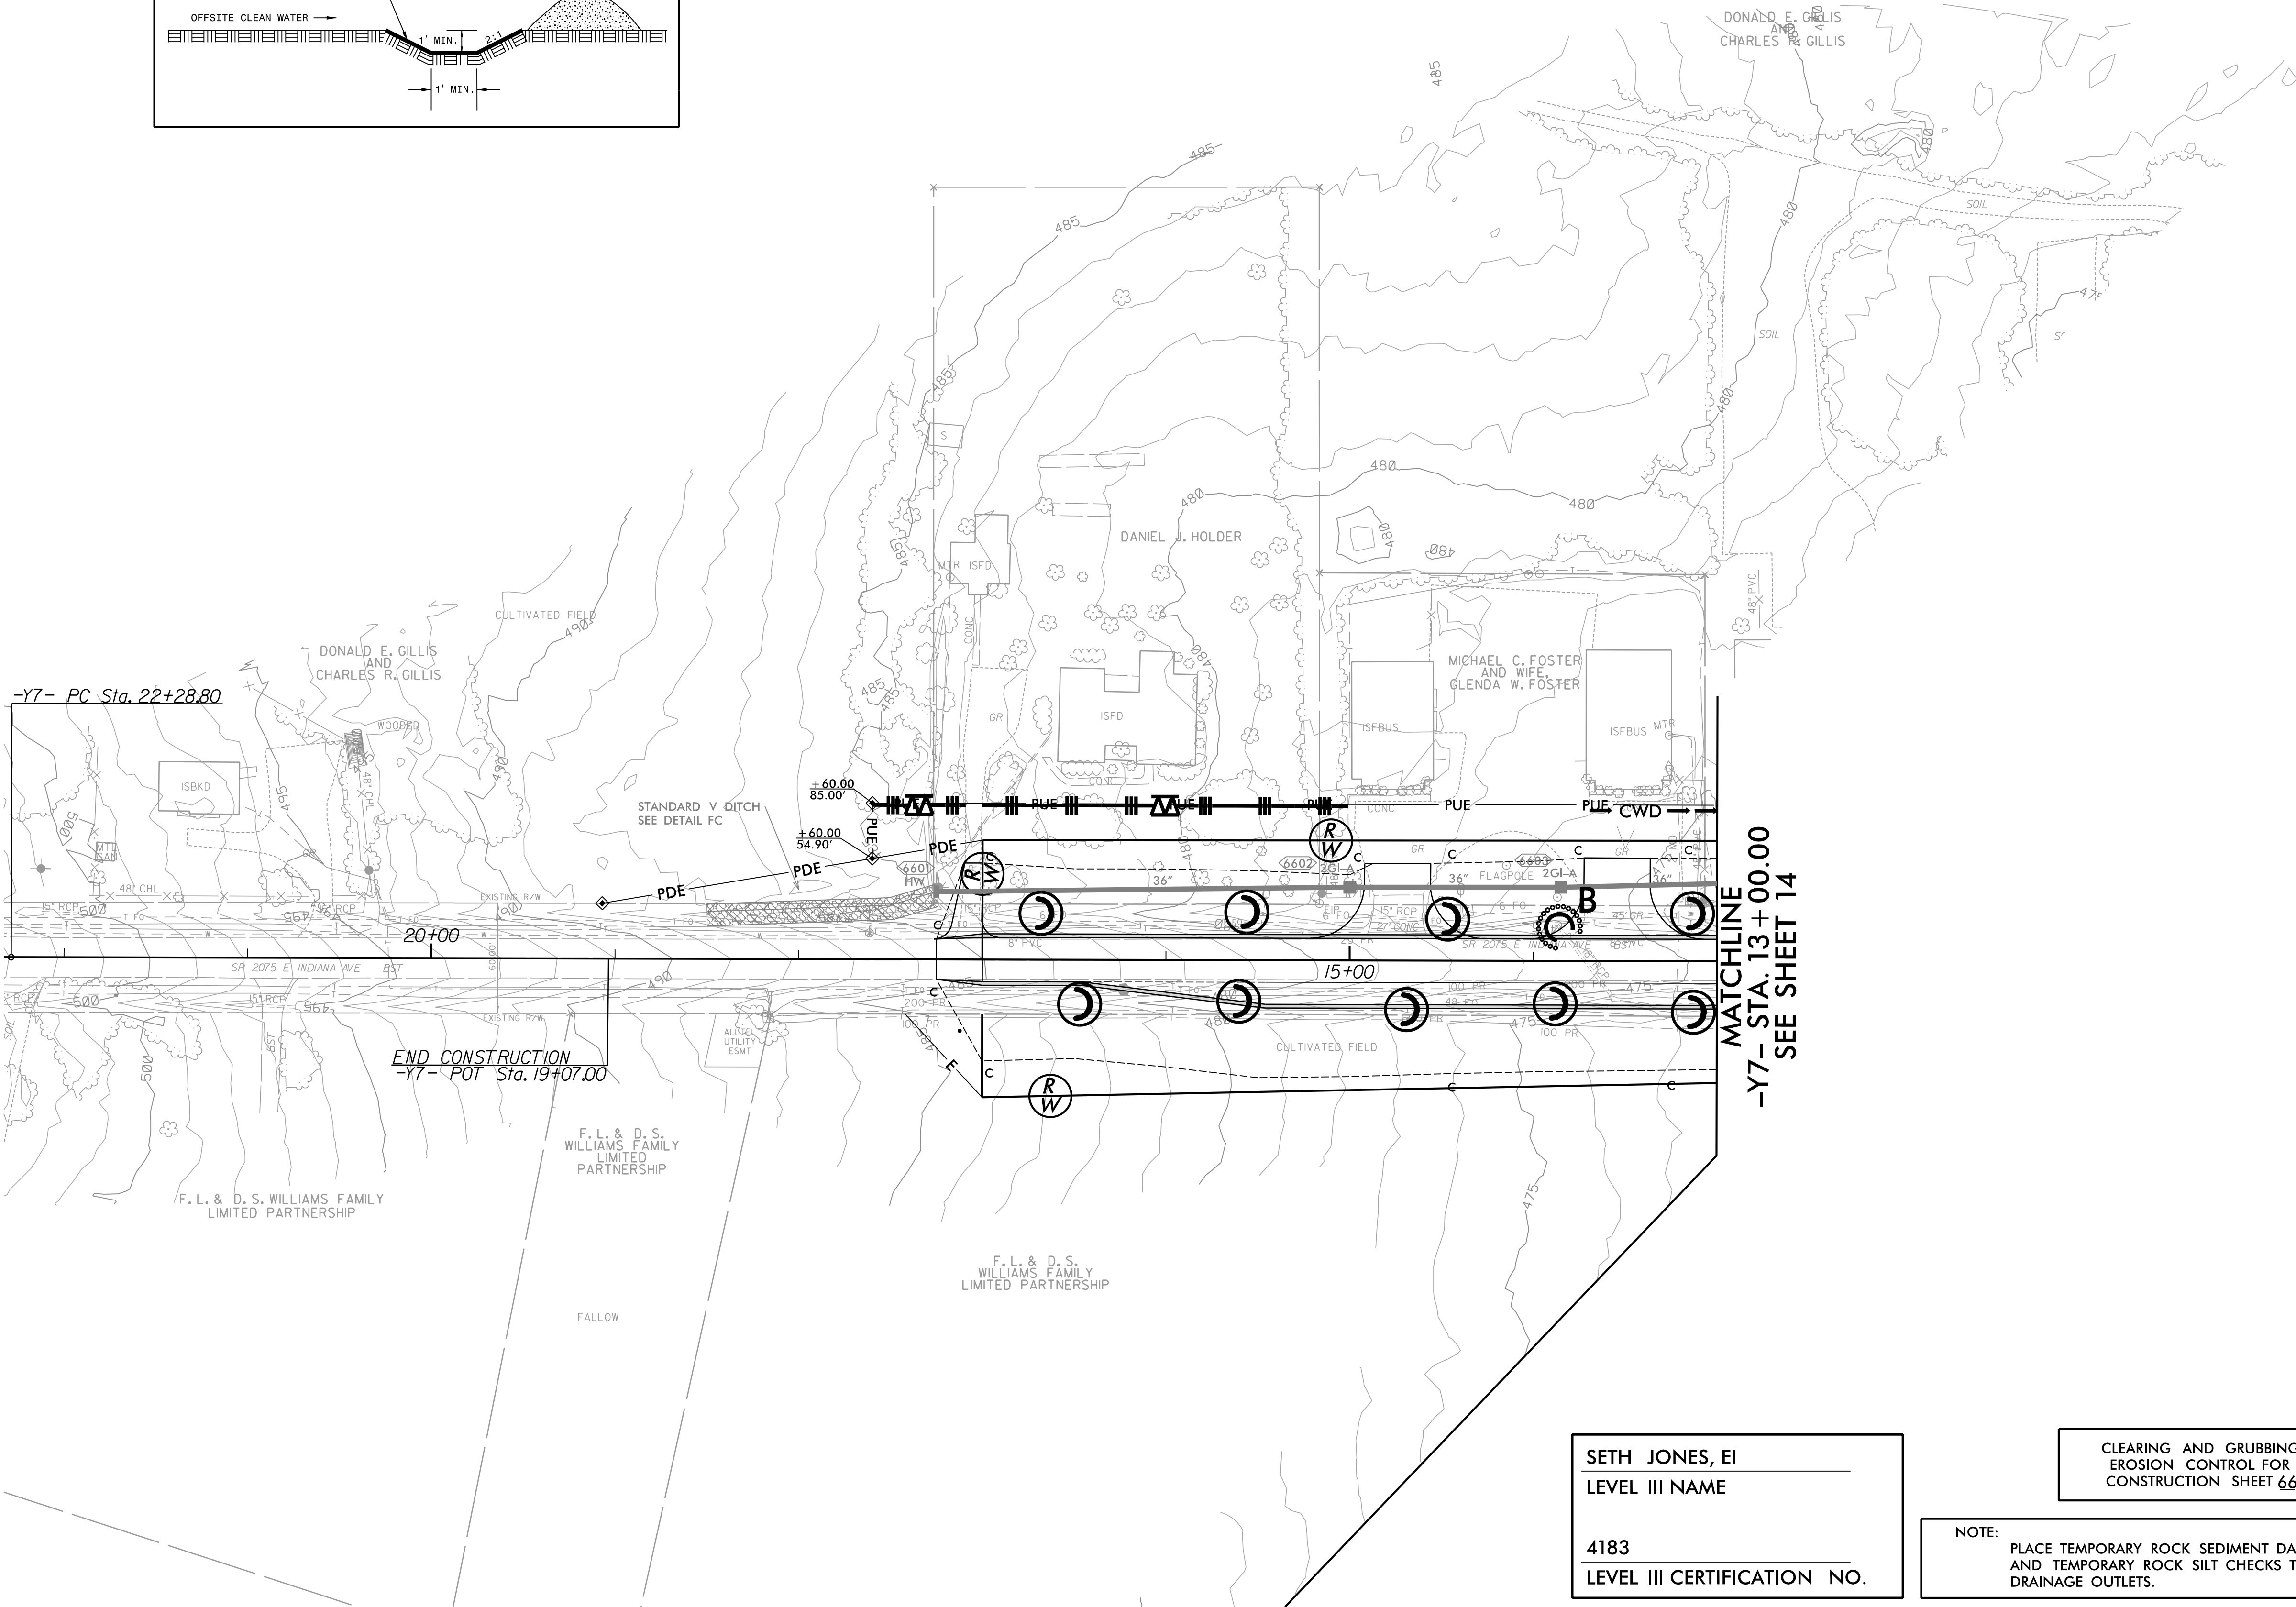

SETH JONES, EI  
LEVEL III NAME  
  
4183  
LEVEL III CERTIFICATION NO.

CLEARING AND GRUBBING  
EROSION CONTROL FOR  
CONSTRUCTION SHEET 66

NOTE:  
PLACE TEMPORARY ROCK SEDIMENT DAMS TYPE - B  
AND TEMPORARY ROCK SILT CHECKS TYPE - A AT  
DRAINAGE OUTLETS.

R  
K  
K  
P: (919) 978-9990  
8601 Six Forks Road, Forum 1, Suite 700  
Raleigh, North Carolina 27615-3990  
NC License No. F-0112  
Engineers | Construction Managers | Planners | Scientists  
www.rkk.com  
Responsive People | Creative Solutions