
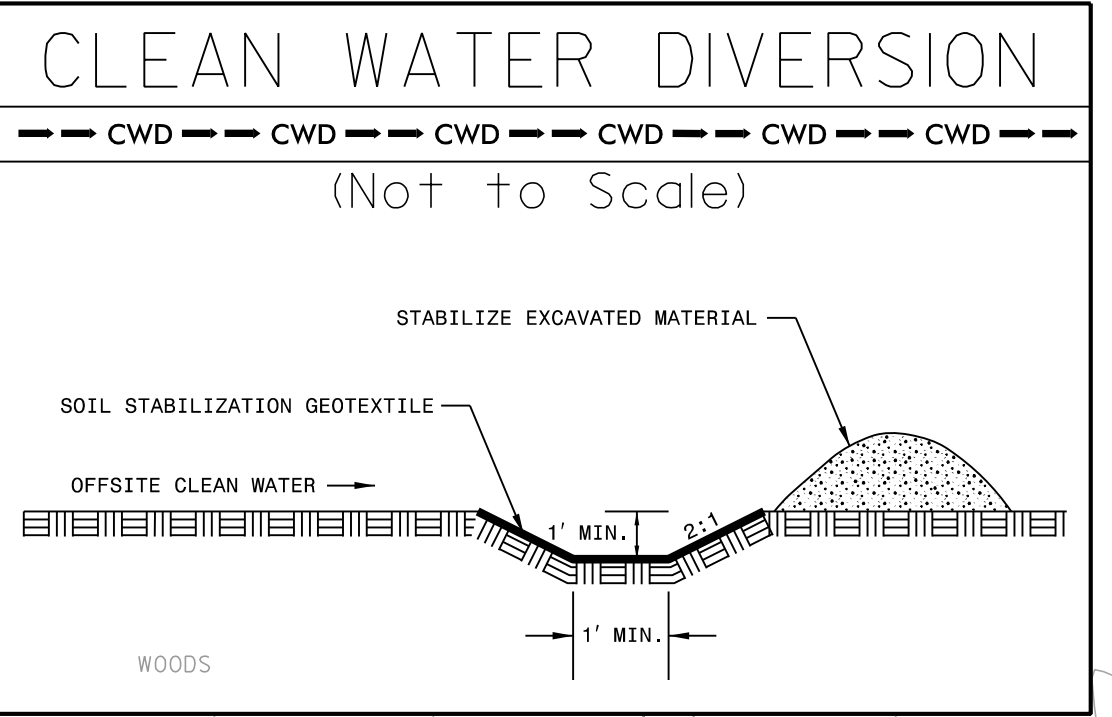



PROJECT REFERENCE NO. R-5709A	SHEET NO. EC-67/CONST.67
RW SHEET NO.	
ROADWAY DESIGN ENGINEER	HYDRAULICS ENGINEER

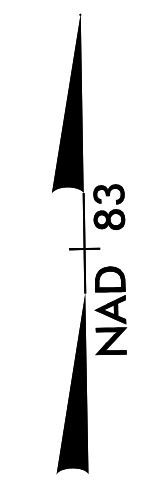

100 x 37 x 3
2 inch Skimmer
with 1.625 inch
Orifice Diameter
10 ft. weir
ID 22.3

MATCHLINE -Y9A- STA. 15+00.00
SEE SHEET 22

MATCHLINE -Y9A- STA. 26+00.00
SEE SHEET 68

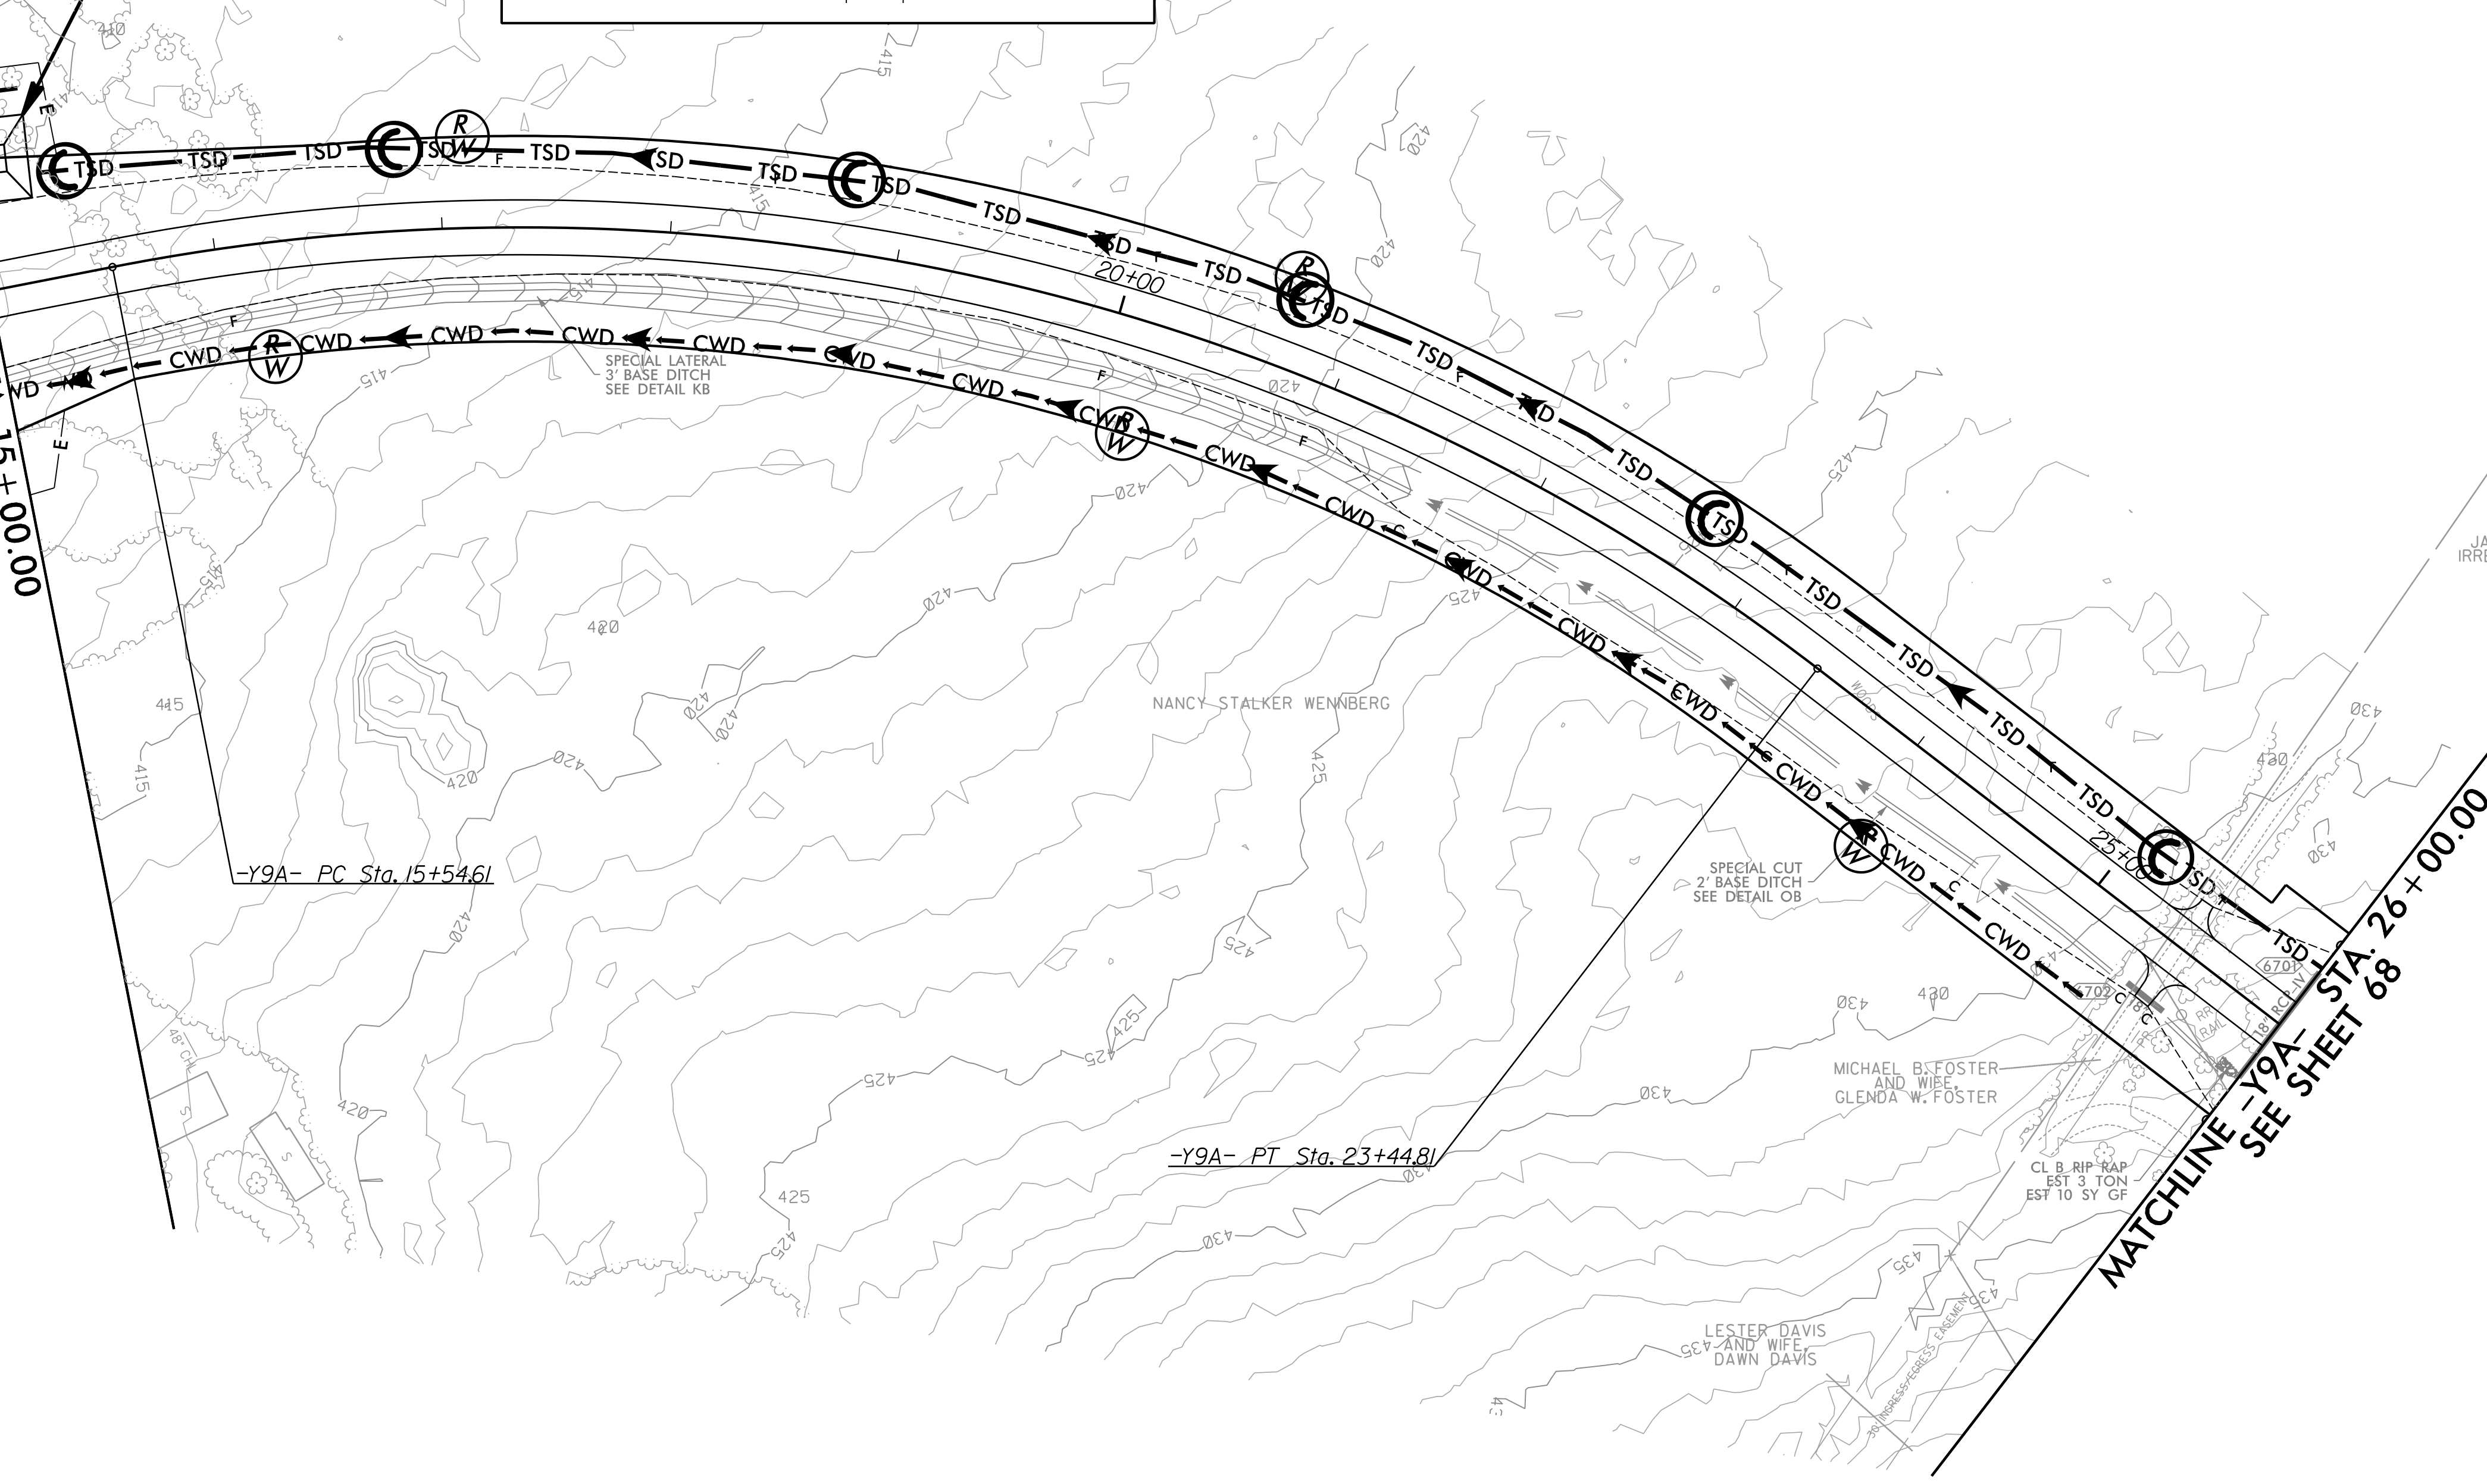

-Y9A- PC Sta. 15+54.61

-Y9A- PT Sta. 23+44.81

SETH JONES, EI
LEVEL III NAME

4183
LEVEL III CERTIFICATION NO.

CLEARING AND GRUBBING
EROSION CONTROL FOR
CONSTRUCTION SHEET 67

NOTE:
PLACE TEMPORARY ROCK SEDIMENT DAMS TYPE - B
AND TEMPORARY ROCK SILT CHECKS TYPE - A AT
DRAINAGE OUTLETS.

RKK
P: (919) 978-9990
8601 Six Forks Road, Forum 1, Suite 700
Raleigh, North Carolina 27615-3990
NC License No. F-0112
Engineers | Construction Managers | Planners | Scientists
www.rkk.com
Responsive People | Creative Solutions

8/17/99

F:\CH2\2021\Projects\1\5709\EC - Erosion Control\Section 1\R5709_EC_ESCG_psh67.dgn