



PROJECT REFERENCE NO. R-5709A	SHEET NO. EC-69/CONST.69
RW SHEET NO.	HYDRAULICS ENGINEER
ROADWAY DESIGN ENGINEER	

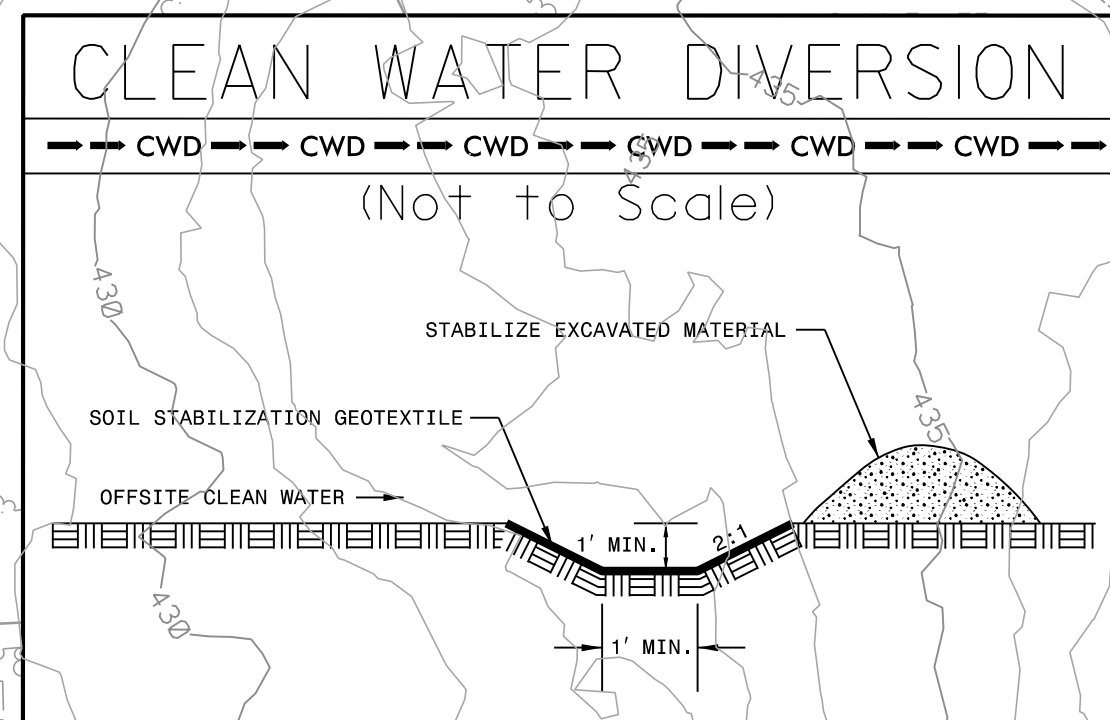

99 x 33 x 3
2.0 inch Skimmer
with 1.625 inch
Orifice Diameter
12 ft. weir
ID 69.1

MATCHLINE -Y9B-
STA. 15+00.00
SEE SHEET 22

MATCHLINE
-Y9F- STA. 17+00.00 SEE SHEET 24

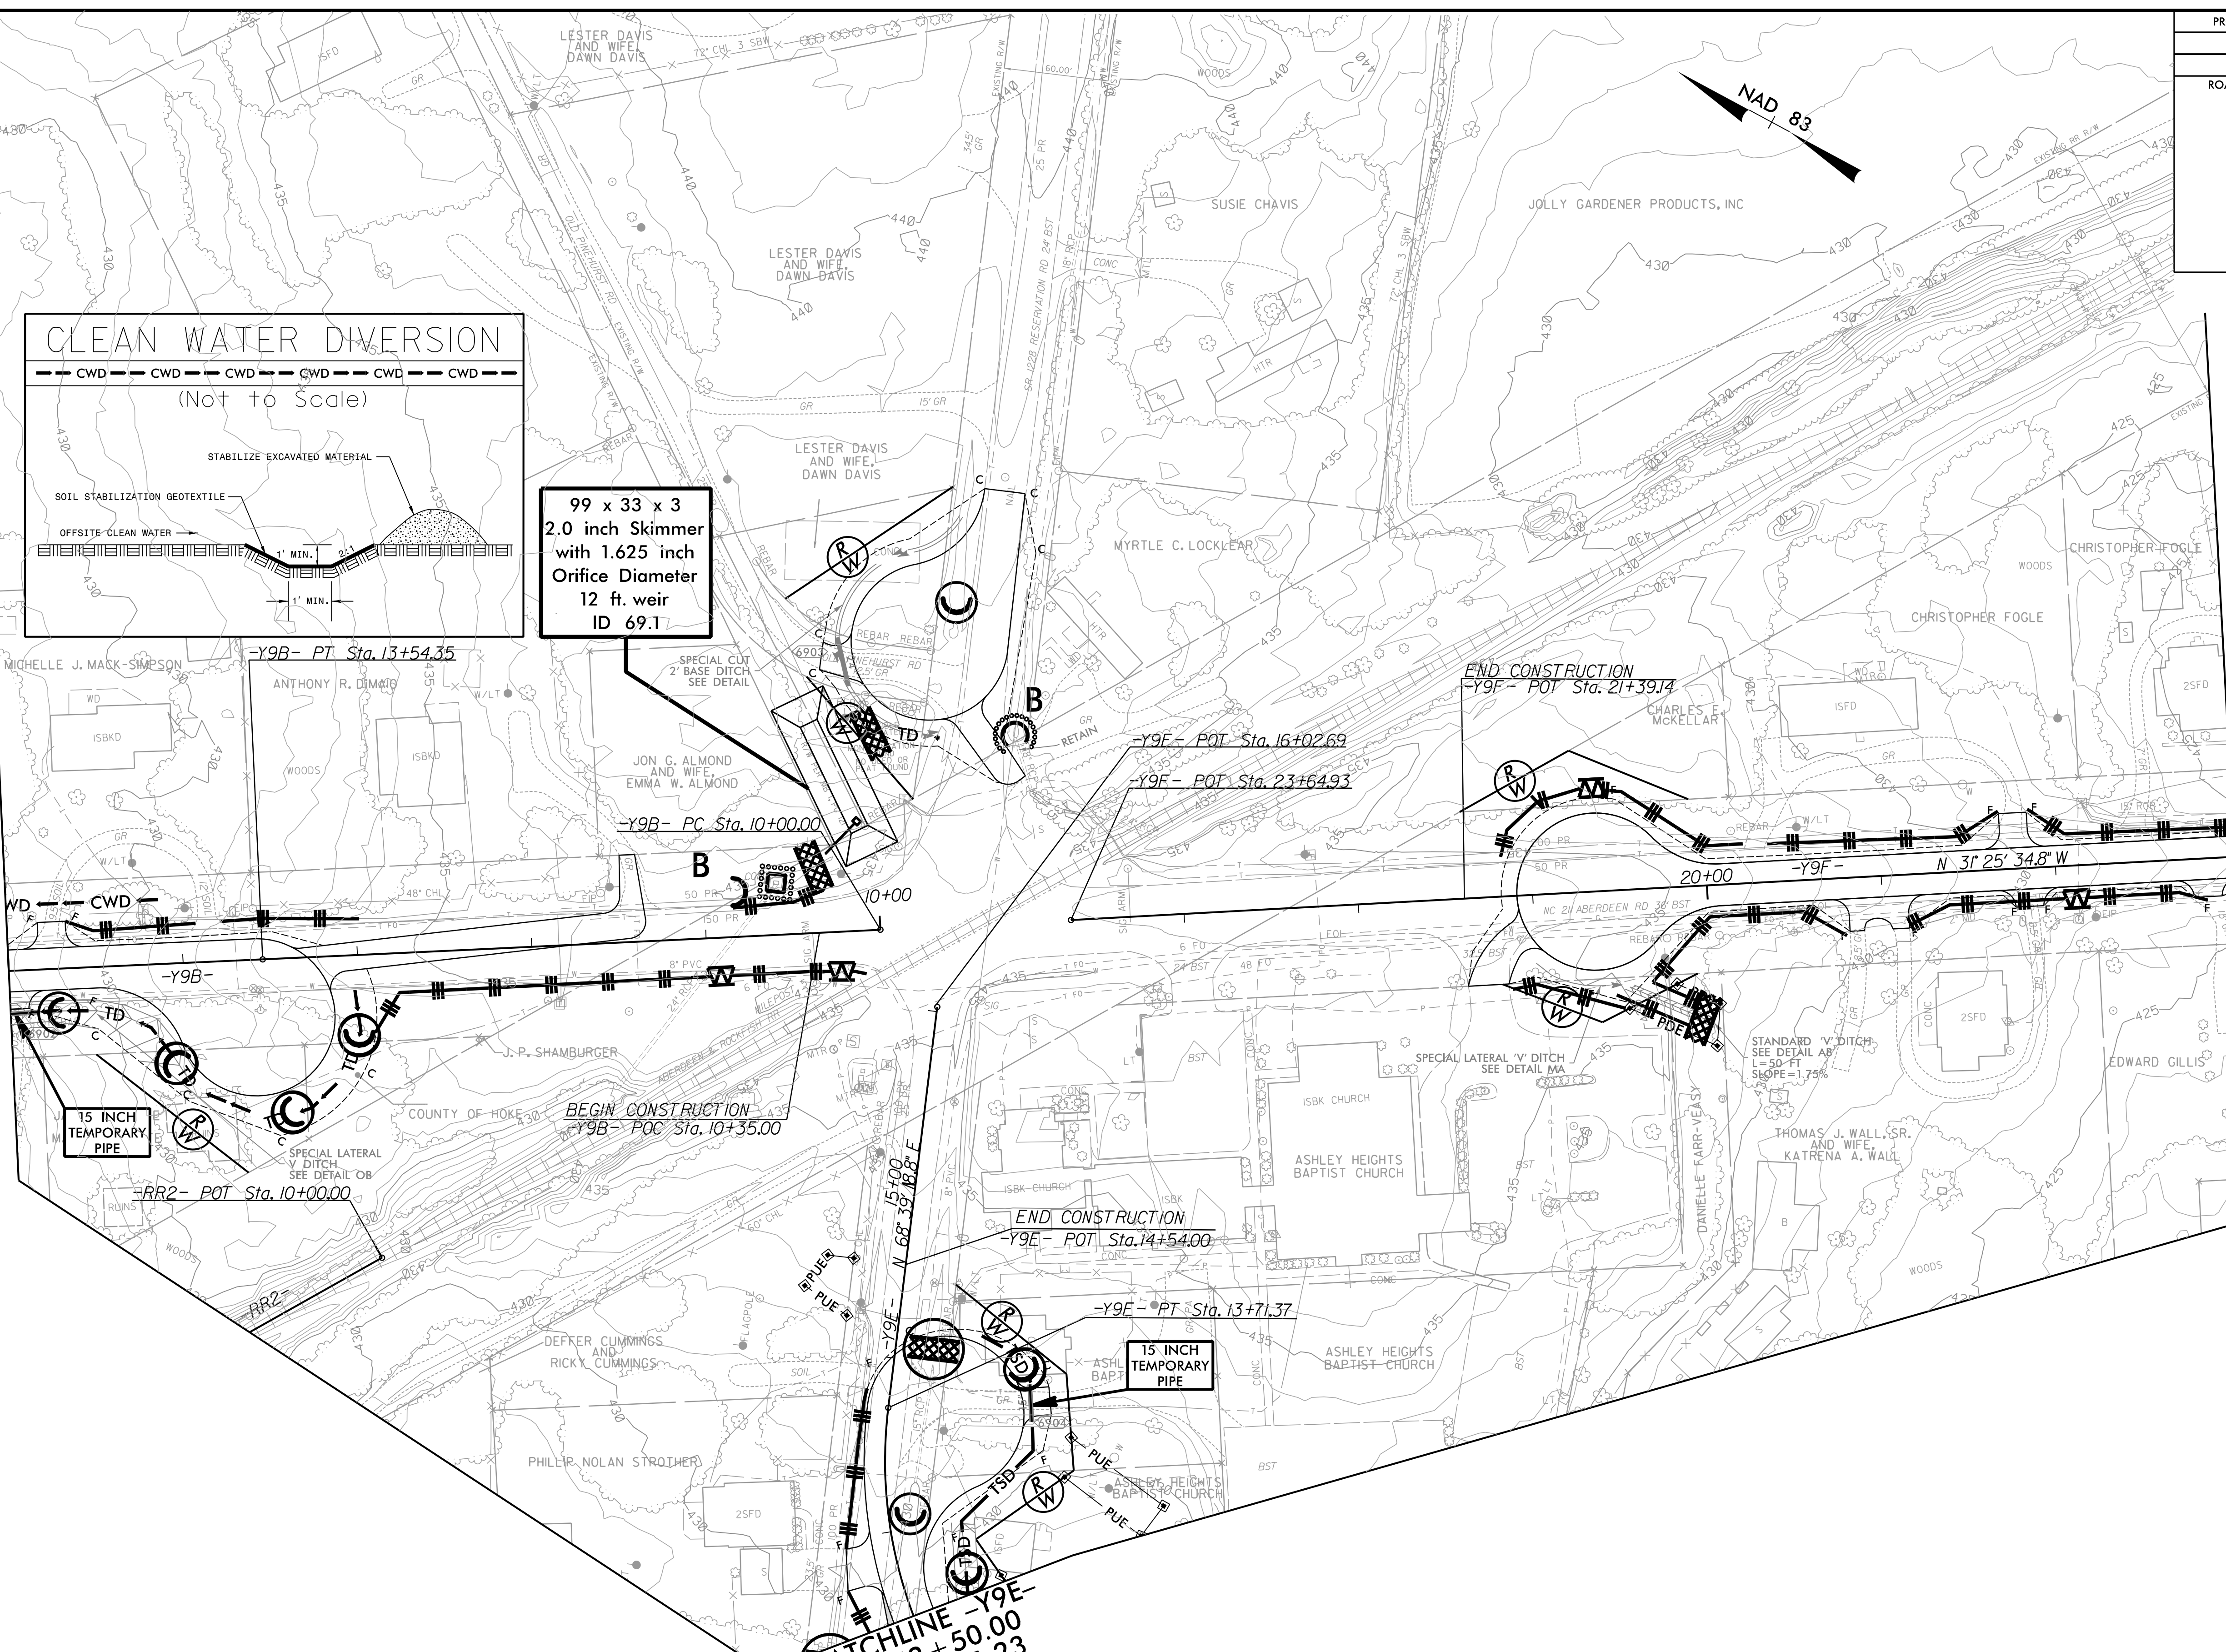

MATCHLINE -Y9E-
STA. 12+50.00
SEE SHEET 23

SETH JONES, EI
LEVEL III NAME

4183
LEVEL III CERTIFICATION NO.

CLEARING AND GRUBBING
EROSION CONTROL FOR
CONSTRUCTION SHEET 69

NOTE:
PLACE TEMPORARY ROCK SEDIMENT DAMS TYPE - B
AND TEMPORARY ROCK SILT CHECKS TYPE - A AT
DRAINAGE OUTLETS.

8/17/99
7/23/2021
R:\Projects\2021\Hydraulics\CADD\PSH\EC - Early Start C&G\Section 1\R5709A_EC_ESCG_psh69.dgn