
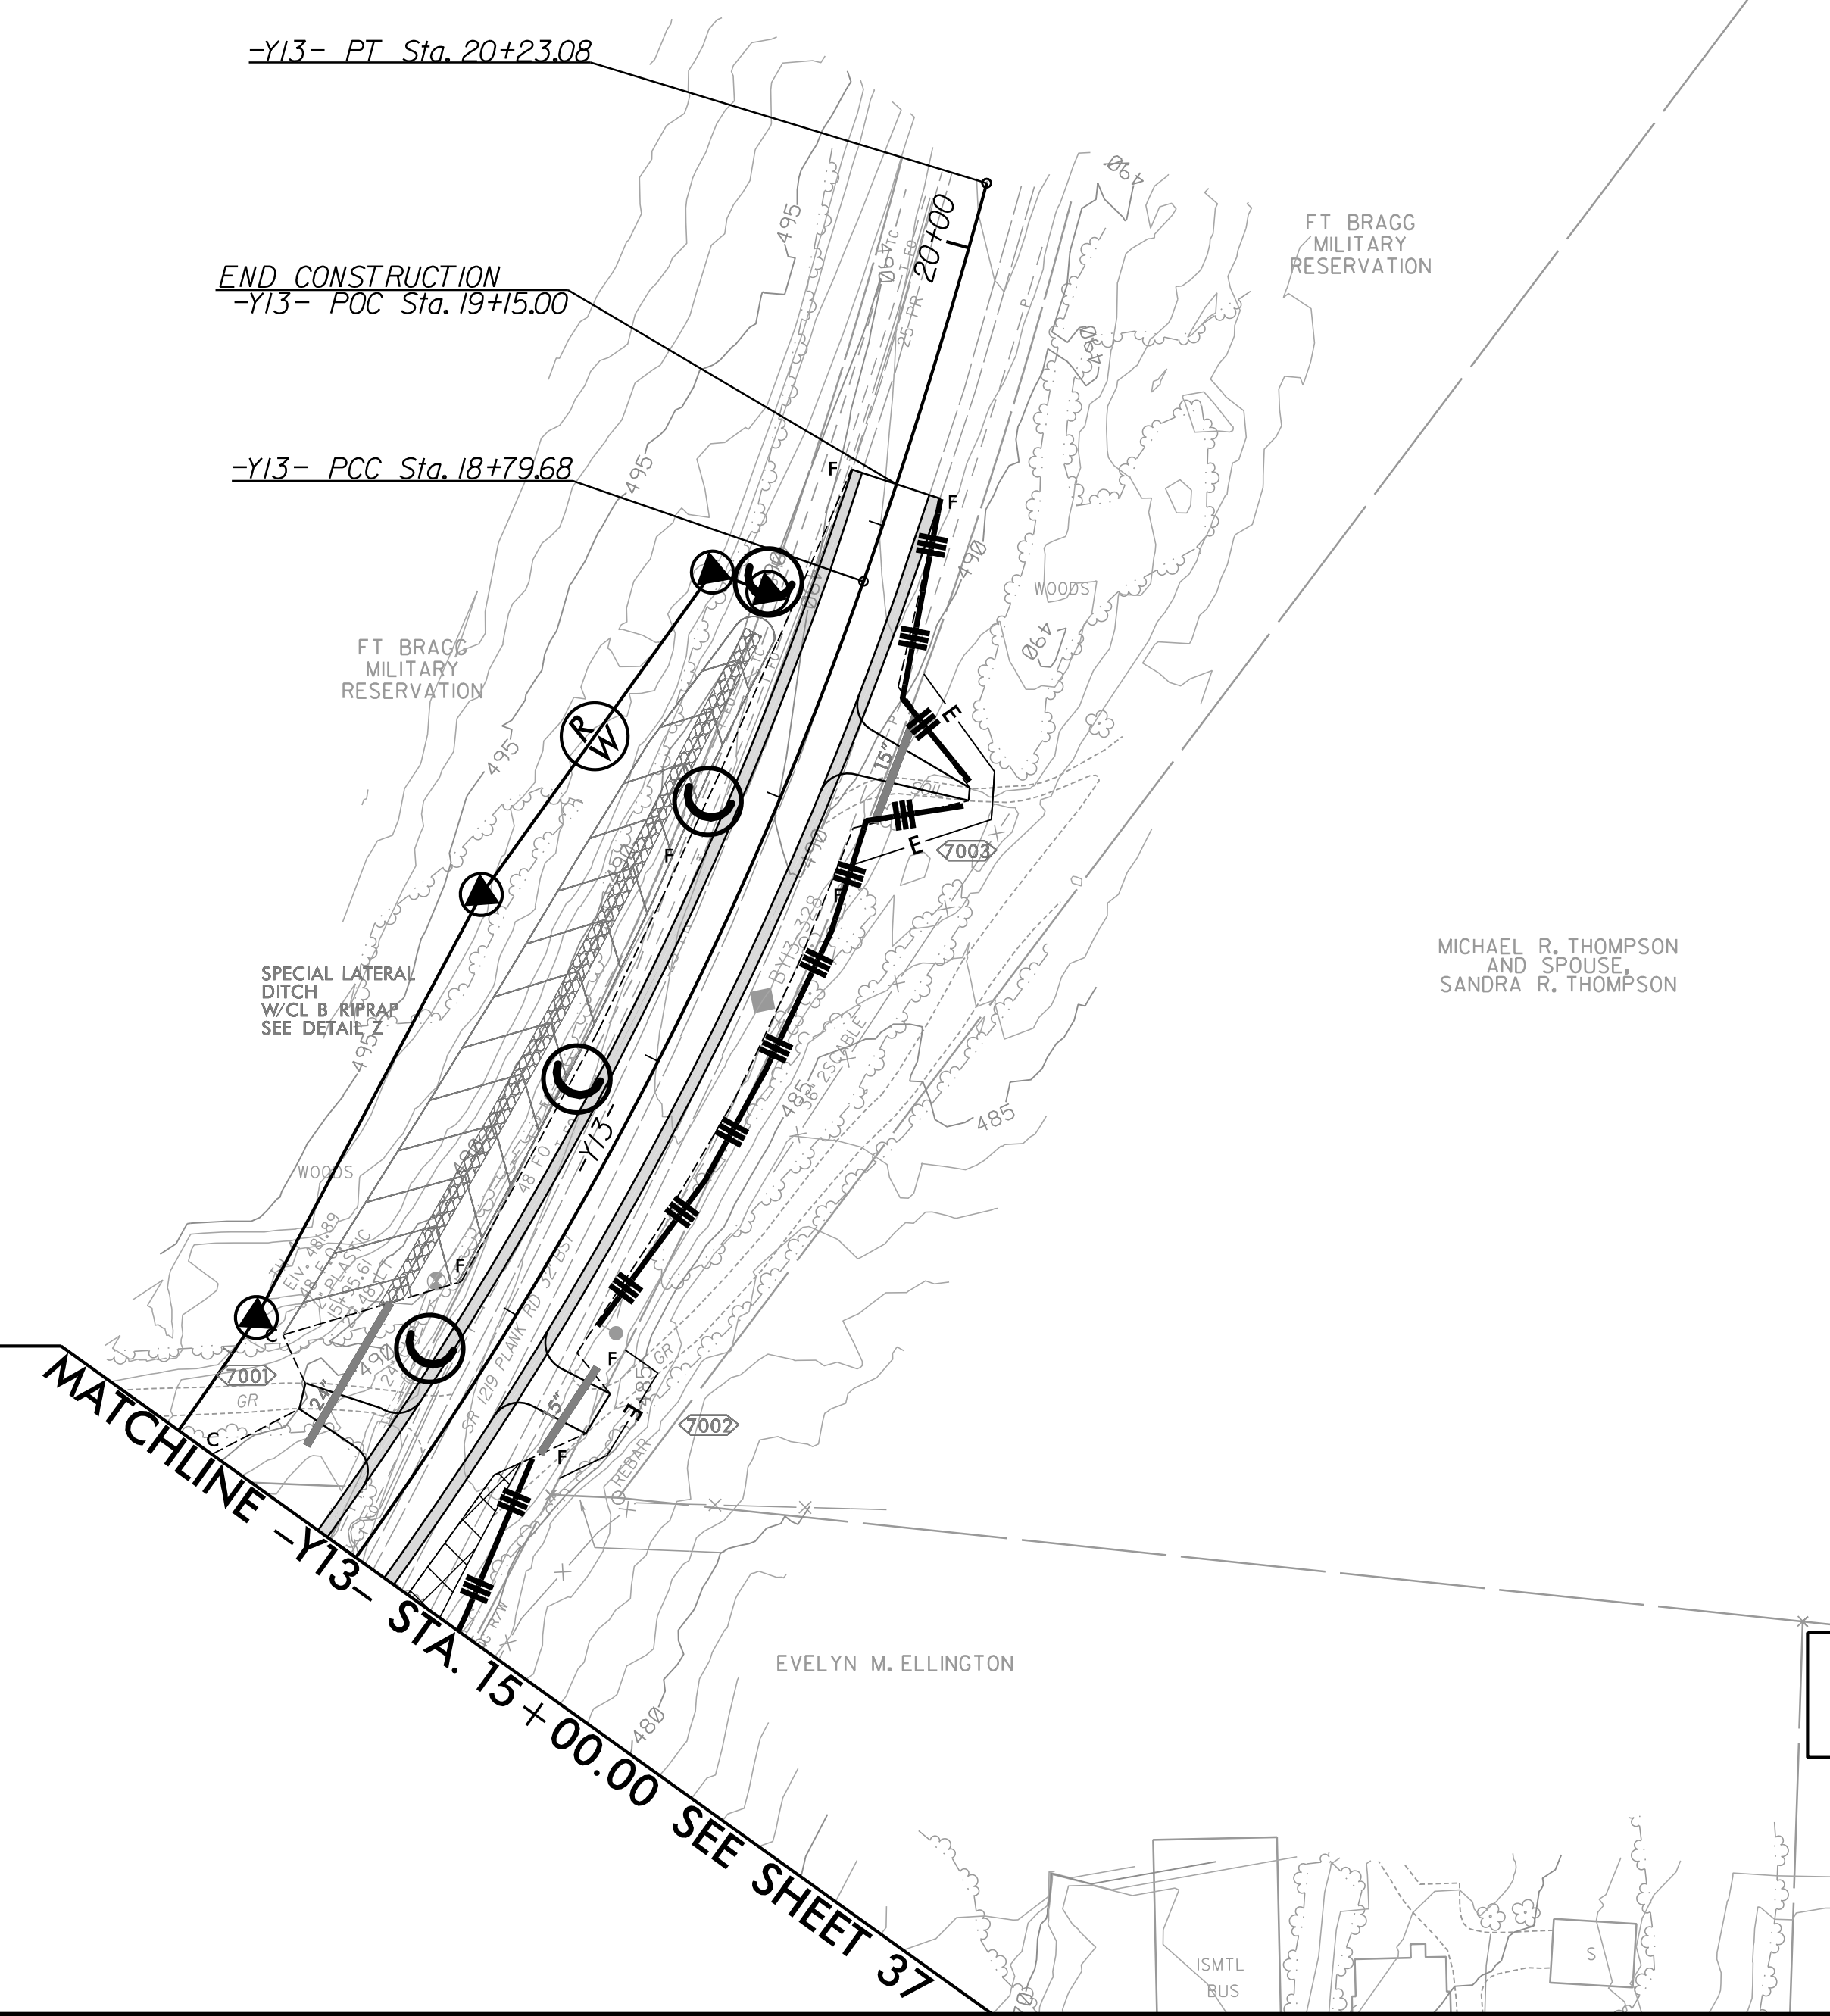


PROJECT REFERENCE NO.	SHEET NO.
R-5709A	EC-70/CONST.70
RW SHEET NO.	
ROADWAY DESIGN ENGINEER	HYDRAULICS ENGINEER

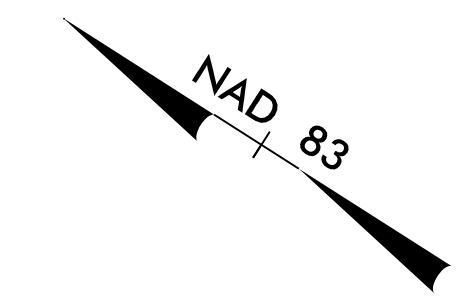

SETH JONES, EI
 LEVEL III NAME

 4183
 LEVEL III CERTIFICATION NO.

CLEARING AND GRUBBING
 EROSION CONTROL FOR
 CONSTRUCTION SHEET 70

NOTE:
 PLACE TEMPORARY ROCK SEDIMENT DAMS TYPE - B
 AND TEMPORARY ROCK SILT CHECKS TYPE - A AT
 DRAINAGE OUTLETS.

ROBERT LEO PARKS
 AND WIFE,
 JOSEPHINE PARKS

RK&K
 P: (919) 978-9990
 8601 Six Forks Road, Forum 1, Suite 700
 Raleigh, North Carolina 27615-3990
 NC License No. F-0112
 Engineers | Construction Managers | Planners | Scientists
 www.rkk.com
 Responsive People | Creative Solutions

8/17/99

7/21/2021
 R:\CH\Hydraulics\CADDD\PSH\EC - Early\Start C&G\Section 2\R5709_EC_ESCG_psh70.dgn