
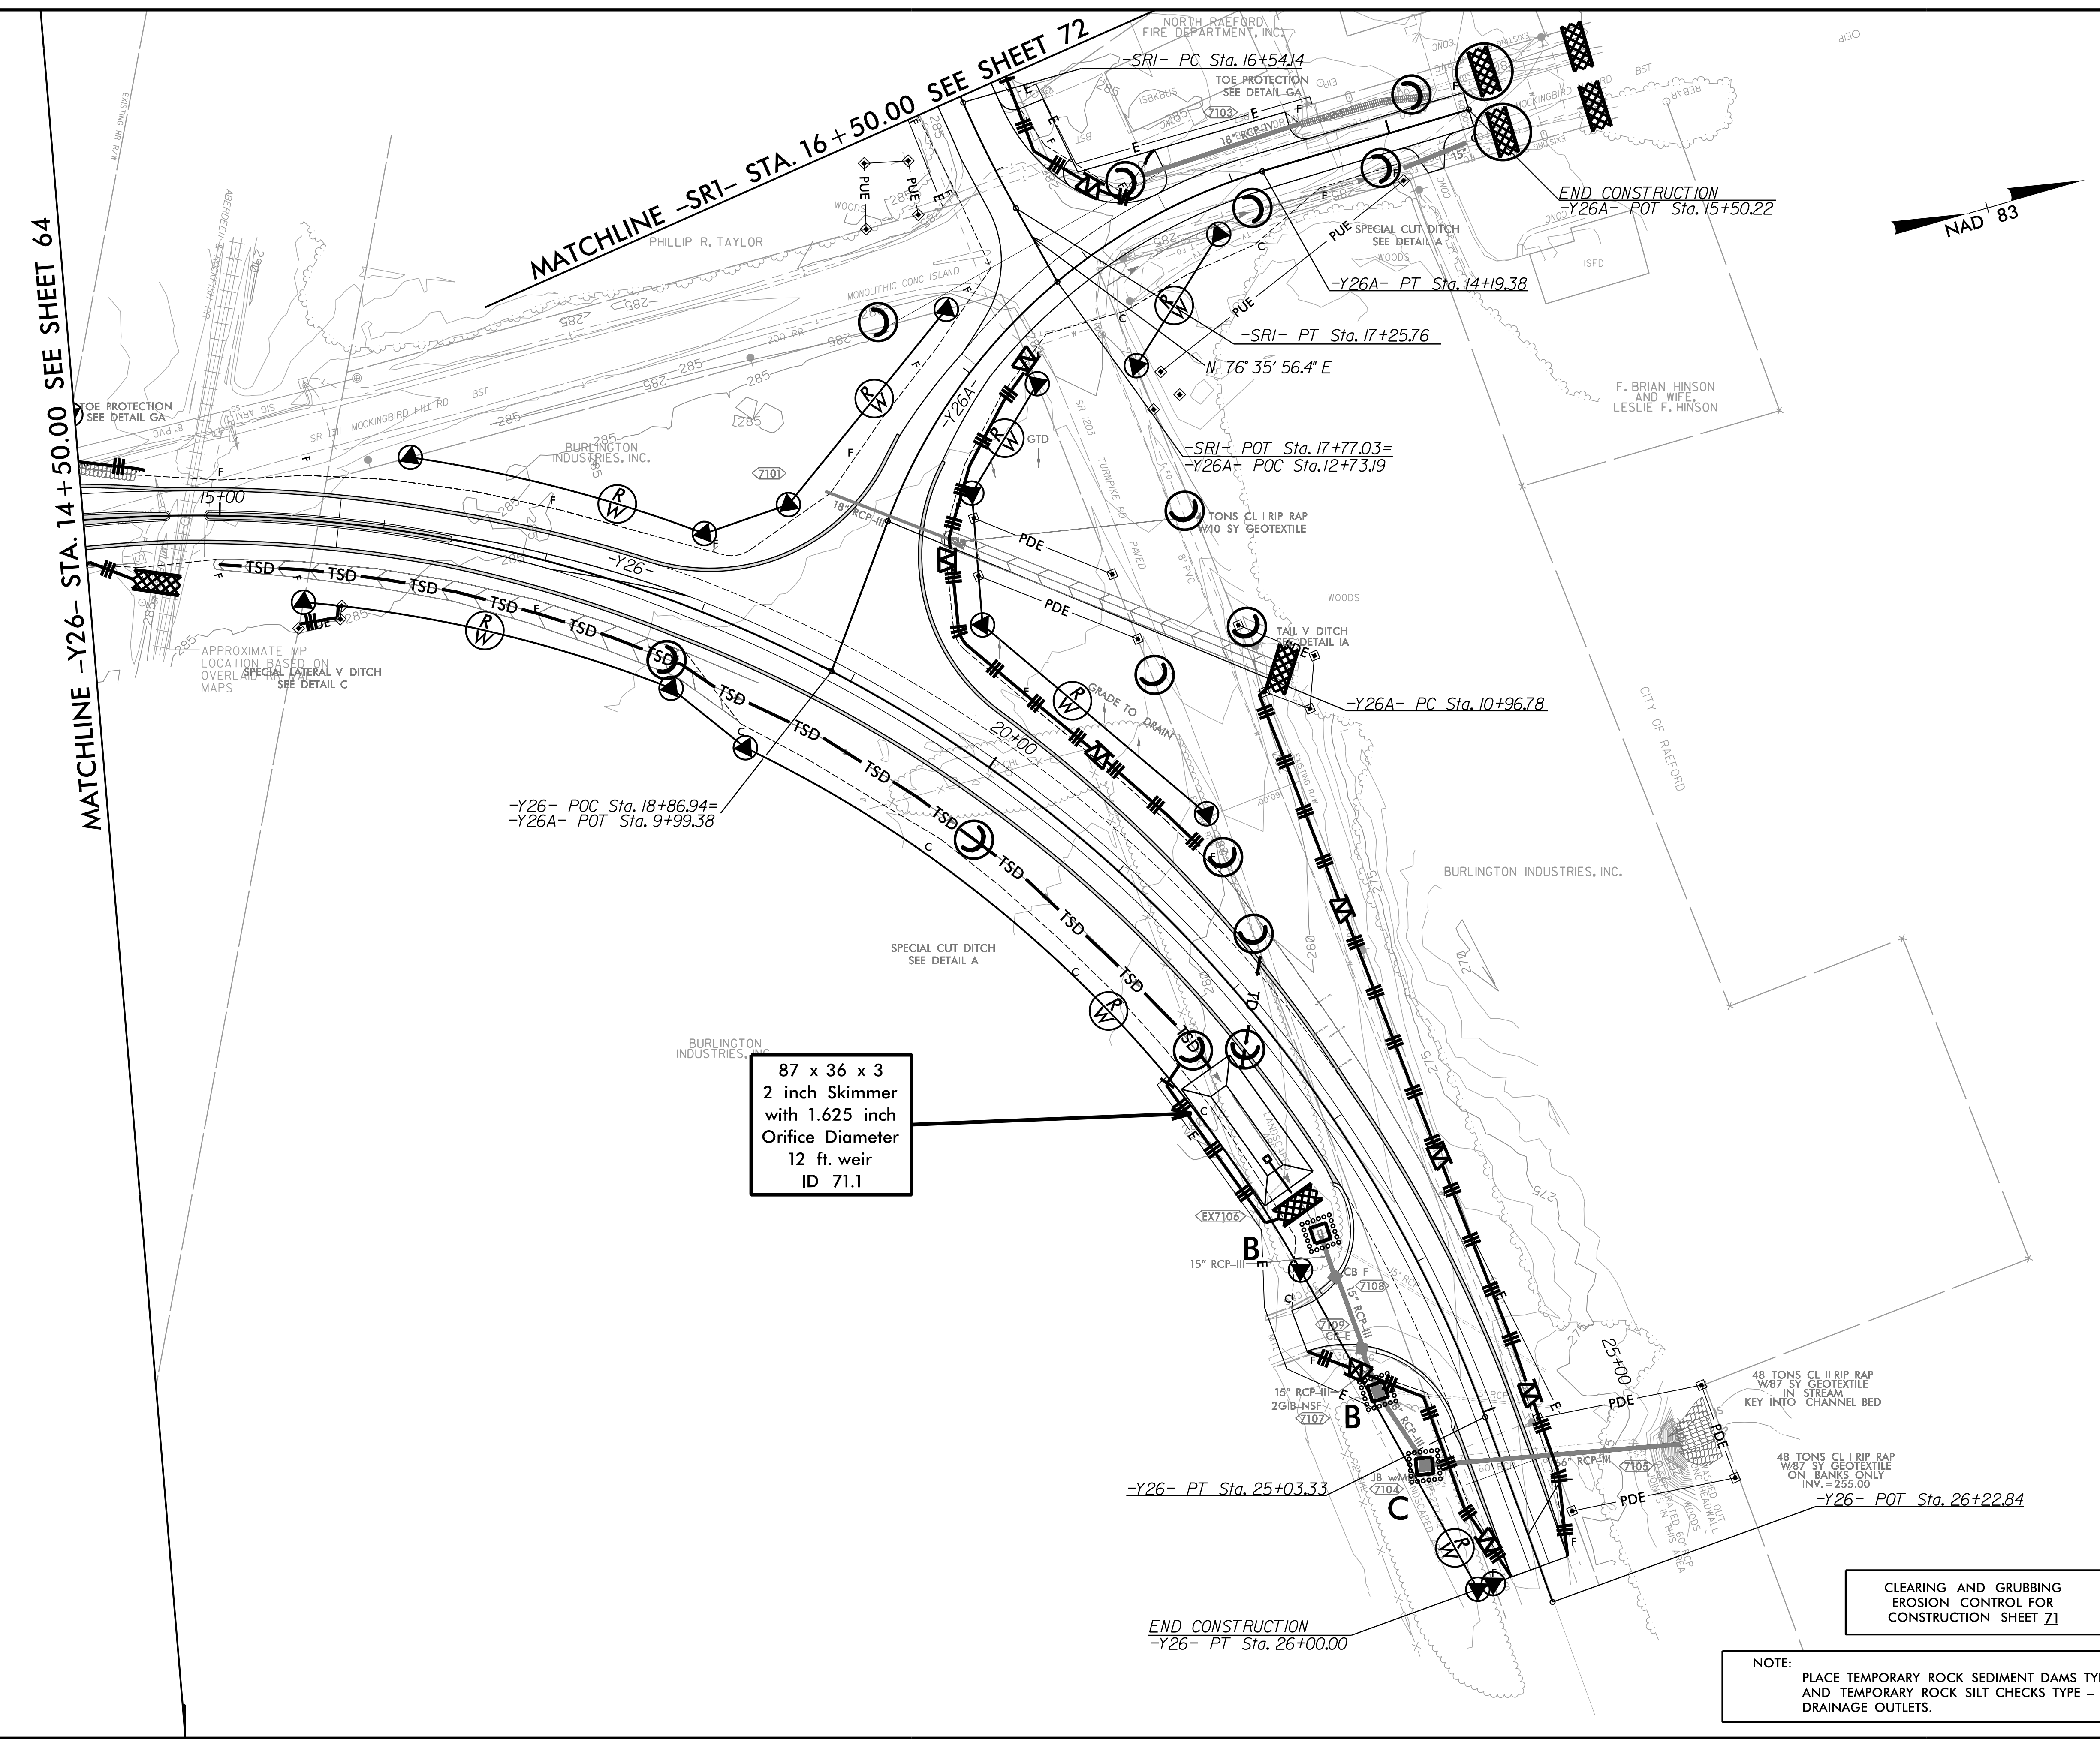


PROJECT REFERENCE NO. R-5709A	SHEET NO. EC-71/CONST.71
RW SHEET NO.	
ROADWAY DESIGN ENGINEER	HYDRAULICS ENGINEER

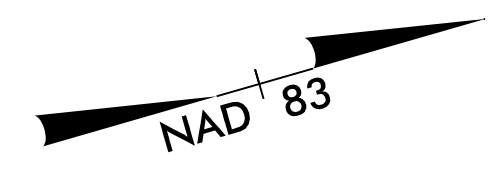

MATCHLINE -Y26- STA. 14 + 50.00 SEE SHEET 64

MATCHLINE -SRI- STA. 16 + 50.00 SEE SHEET 72

87 x 36 x 3
2 inch Skimmer
with 1.625 inch
Orifice Diameter
12 ft. weir
ID 71.1

CLEARING AND GRUBBING
EROSION CONTROL FOR
CONSTRUCTION SHEET 71

NOTE:
PLACE TEMPORARY ROCK SEDIMENT DAMS TYPE - B
AND TEMPORARY ROCK SILT CHECKS TYPE - A AT
DRAINAGE OUTLETS.

SETH JONES, EI
LEVEL III NAME

4183
LEVEL III CERTIFICATION NO.

RKK
P: (919) 978-9990
8601 Six Forks Road, Forum 1, Suite 700
Raleigh, North Carolina 27615-3990
NC License No. F-0112
Engineers | Construction Managers | Planners | Scientists
www.rkk.com
Responsive People | Creative Solutions

8/17/99
7/23/2021
R:\CH\Projects\CADD\PSH\EC - Early Start C&G\Section 2\5709_EC_ESCG_psh71.dgn