



PROJECT REFERENCE NO. R-5709A	SHEET NO. EC-72/CONST.72
RW SHEET NO. ROADWAY DESIGN ENGINEER	HYDRAULICS ENGINEER

MATCHLINE B SEE INSET A THIS SHEET

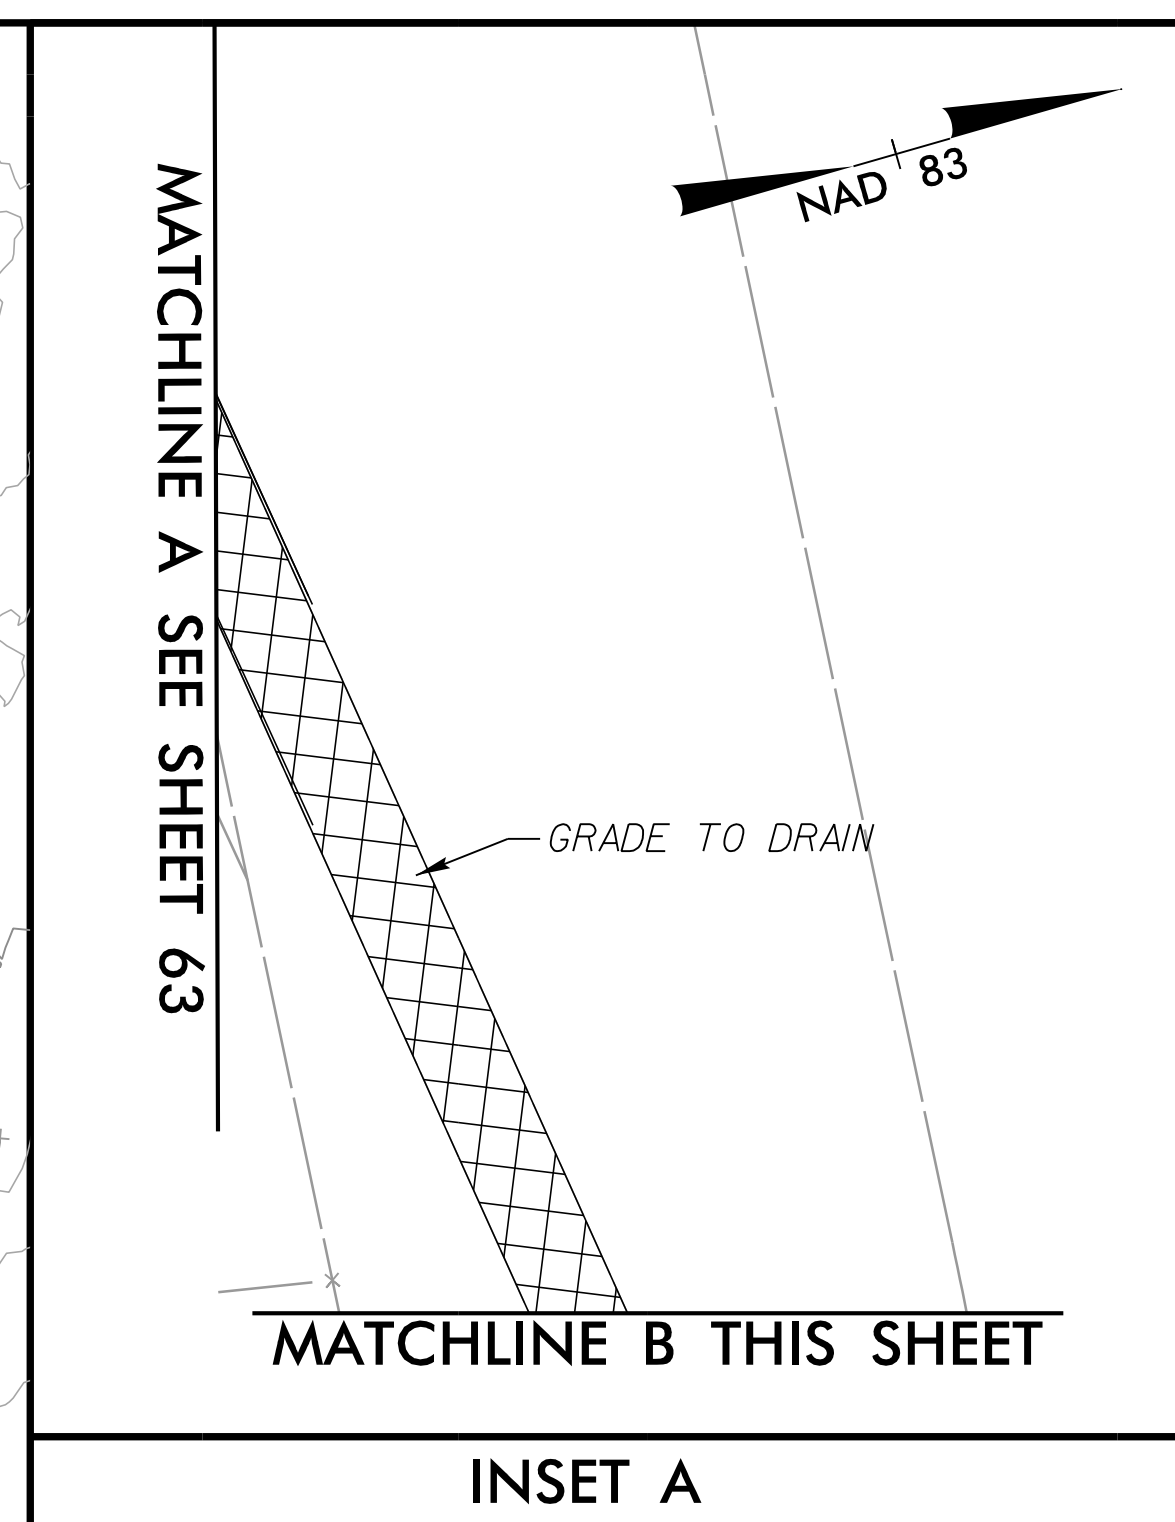

INSET A

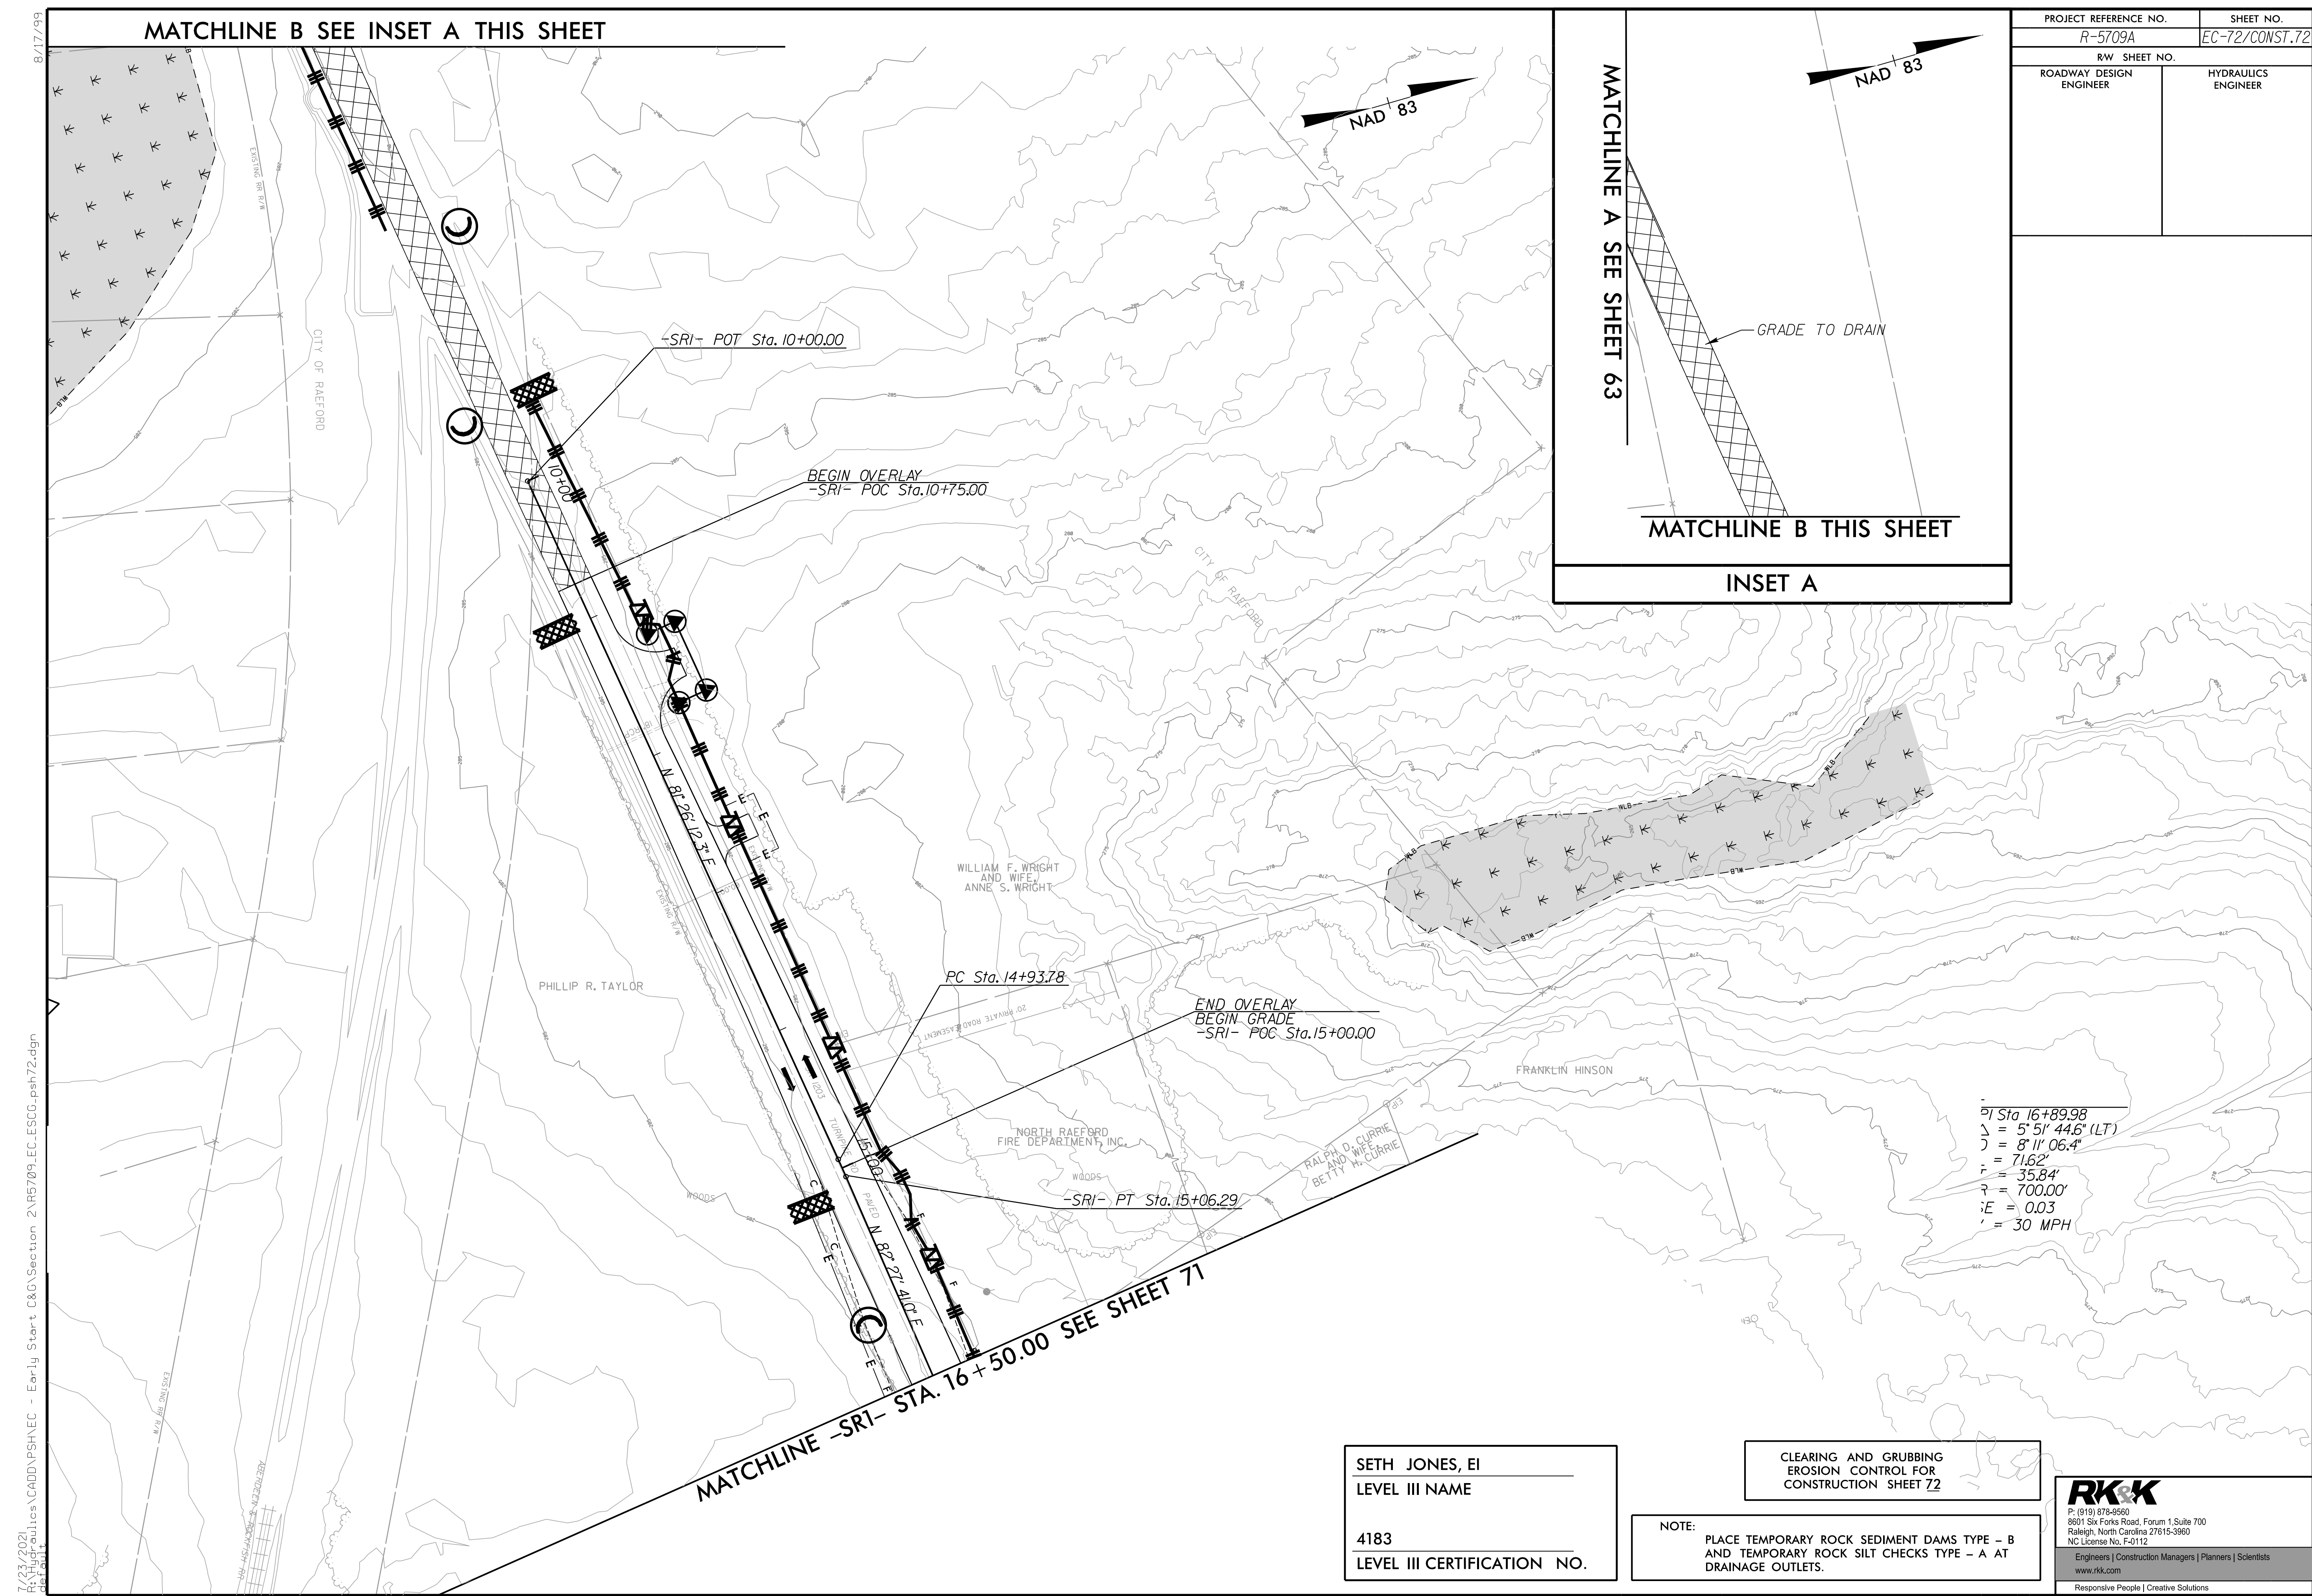

PT Sta 16+89.98  
 $\Delta = 5' 51' 44.6''$  (LT)  
 $\Delta = 8' 11' 06.4''$   
 $r = 71.62'$   
 $r = 35.84'$   
 $R = 700.00'$   
 $E = 0.03$   
 $V = 30$  MPH

8/17/99  
 7/23/2021  
 R:\CH\Hydraulics\CADD\PSH\EC - Early Start C&G\Section 2\AR5709\_EC\_ESCG\_psh72.dgn

SETH JONES, EI  
 LEVEL III NAME  
  
 4183  
 LEVEL III CERTIFICATION NO.

CLEARING AND GRUBBING  
 EROSION CONTROL FOR  
 CONSTRUCTION SHEET 72

NOTE:  
 PLACE TEMPORARY ROCK SEDIMENT DAMS TYPE - B  
 AND TEMPORARY ROCK SILT CHECKS TYPE - A AT  
 DRAINAGE OUTLETS.

**RK&K**  
 P: (919) 976-9990  
 8601 Six Forks Road, Forum 1, Suite 700  
 Raleigh, North Carolina 27615-3960  
 NC License No. F-0112  
 Engineers | Construction Managers | Planners | Scientists  
 www.rkk.com  
 Responsive People | Creative Solutions