

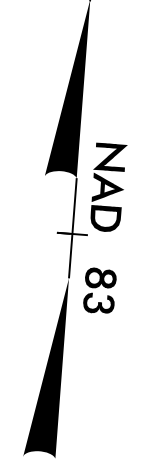


PROJECT REFERENCE NO. R-5709A	SHEET NO. EC-73/CONST.73
RW SHEET NO.	
ROADWAY DESIGN ENGINEER	HYDRAULICS ENGINEER

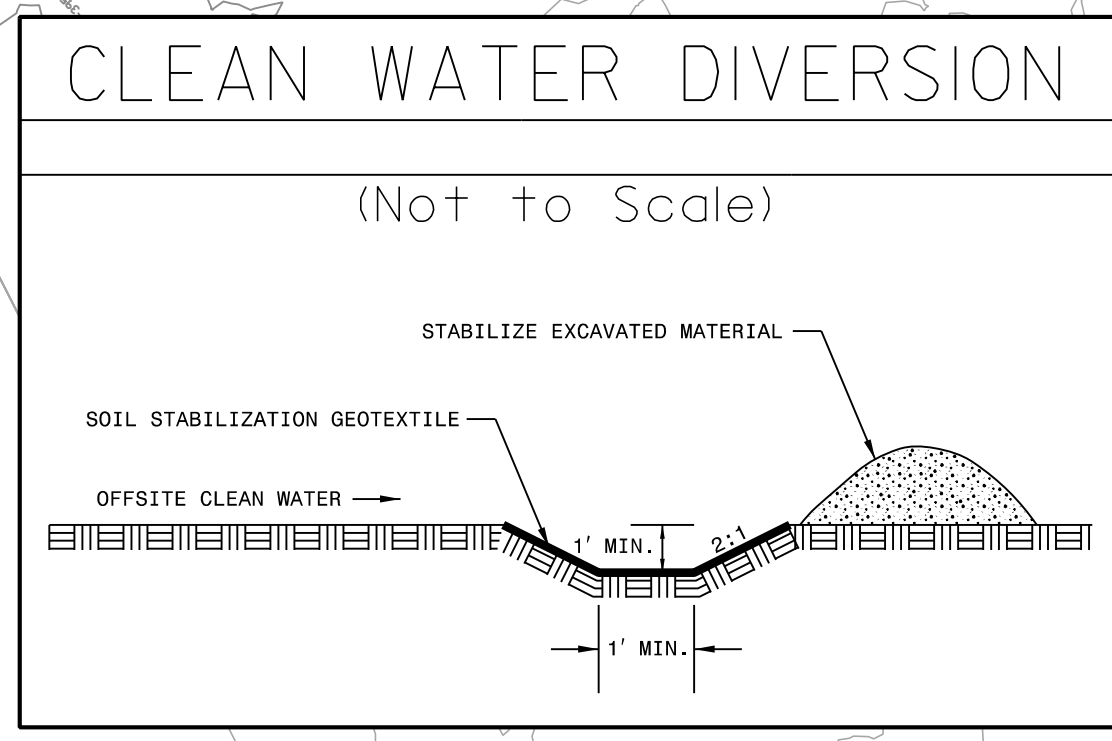

8/17/99

7/23/2021 R:\Projects\1\5709A\1\5709A_EC_EC_ESCG_psh73.dgn

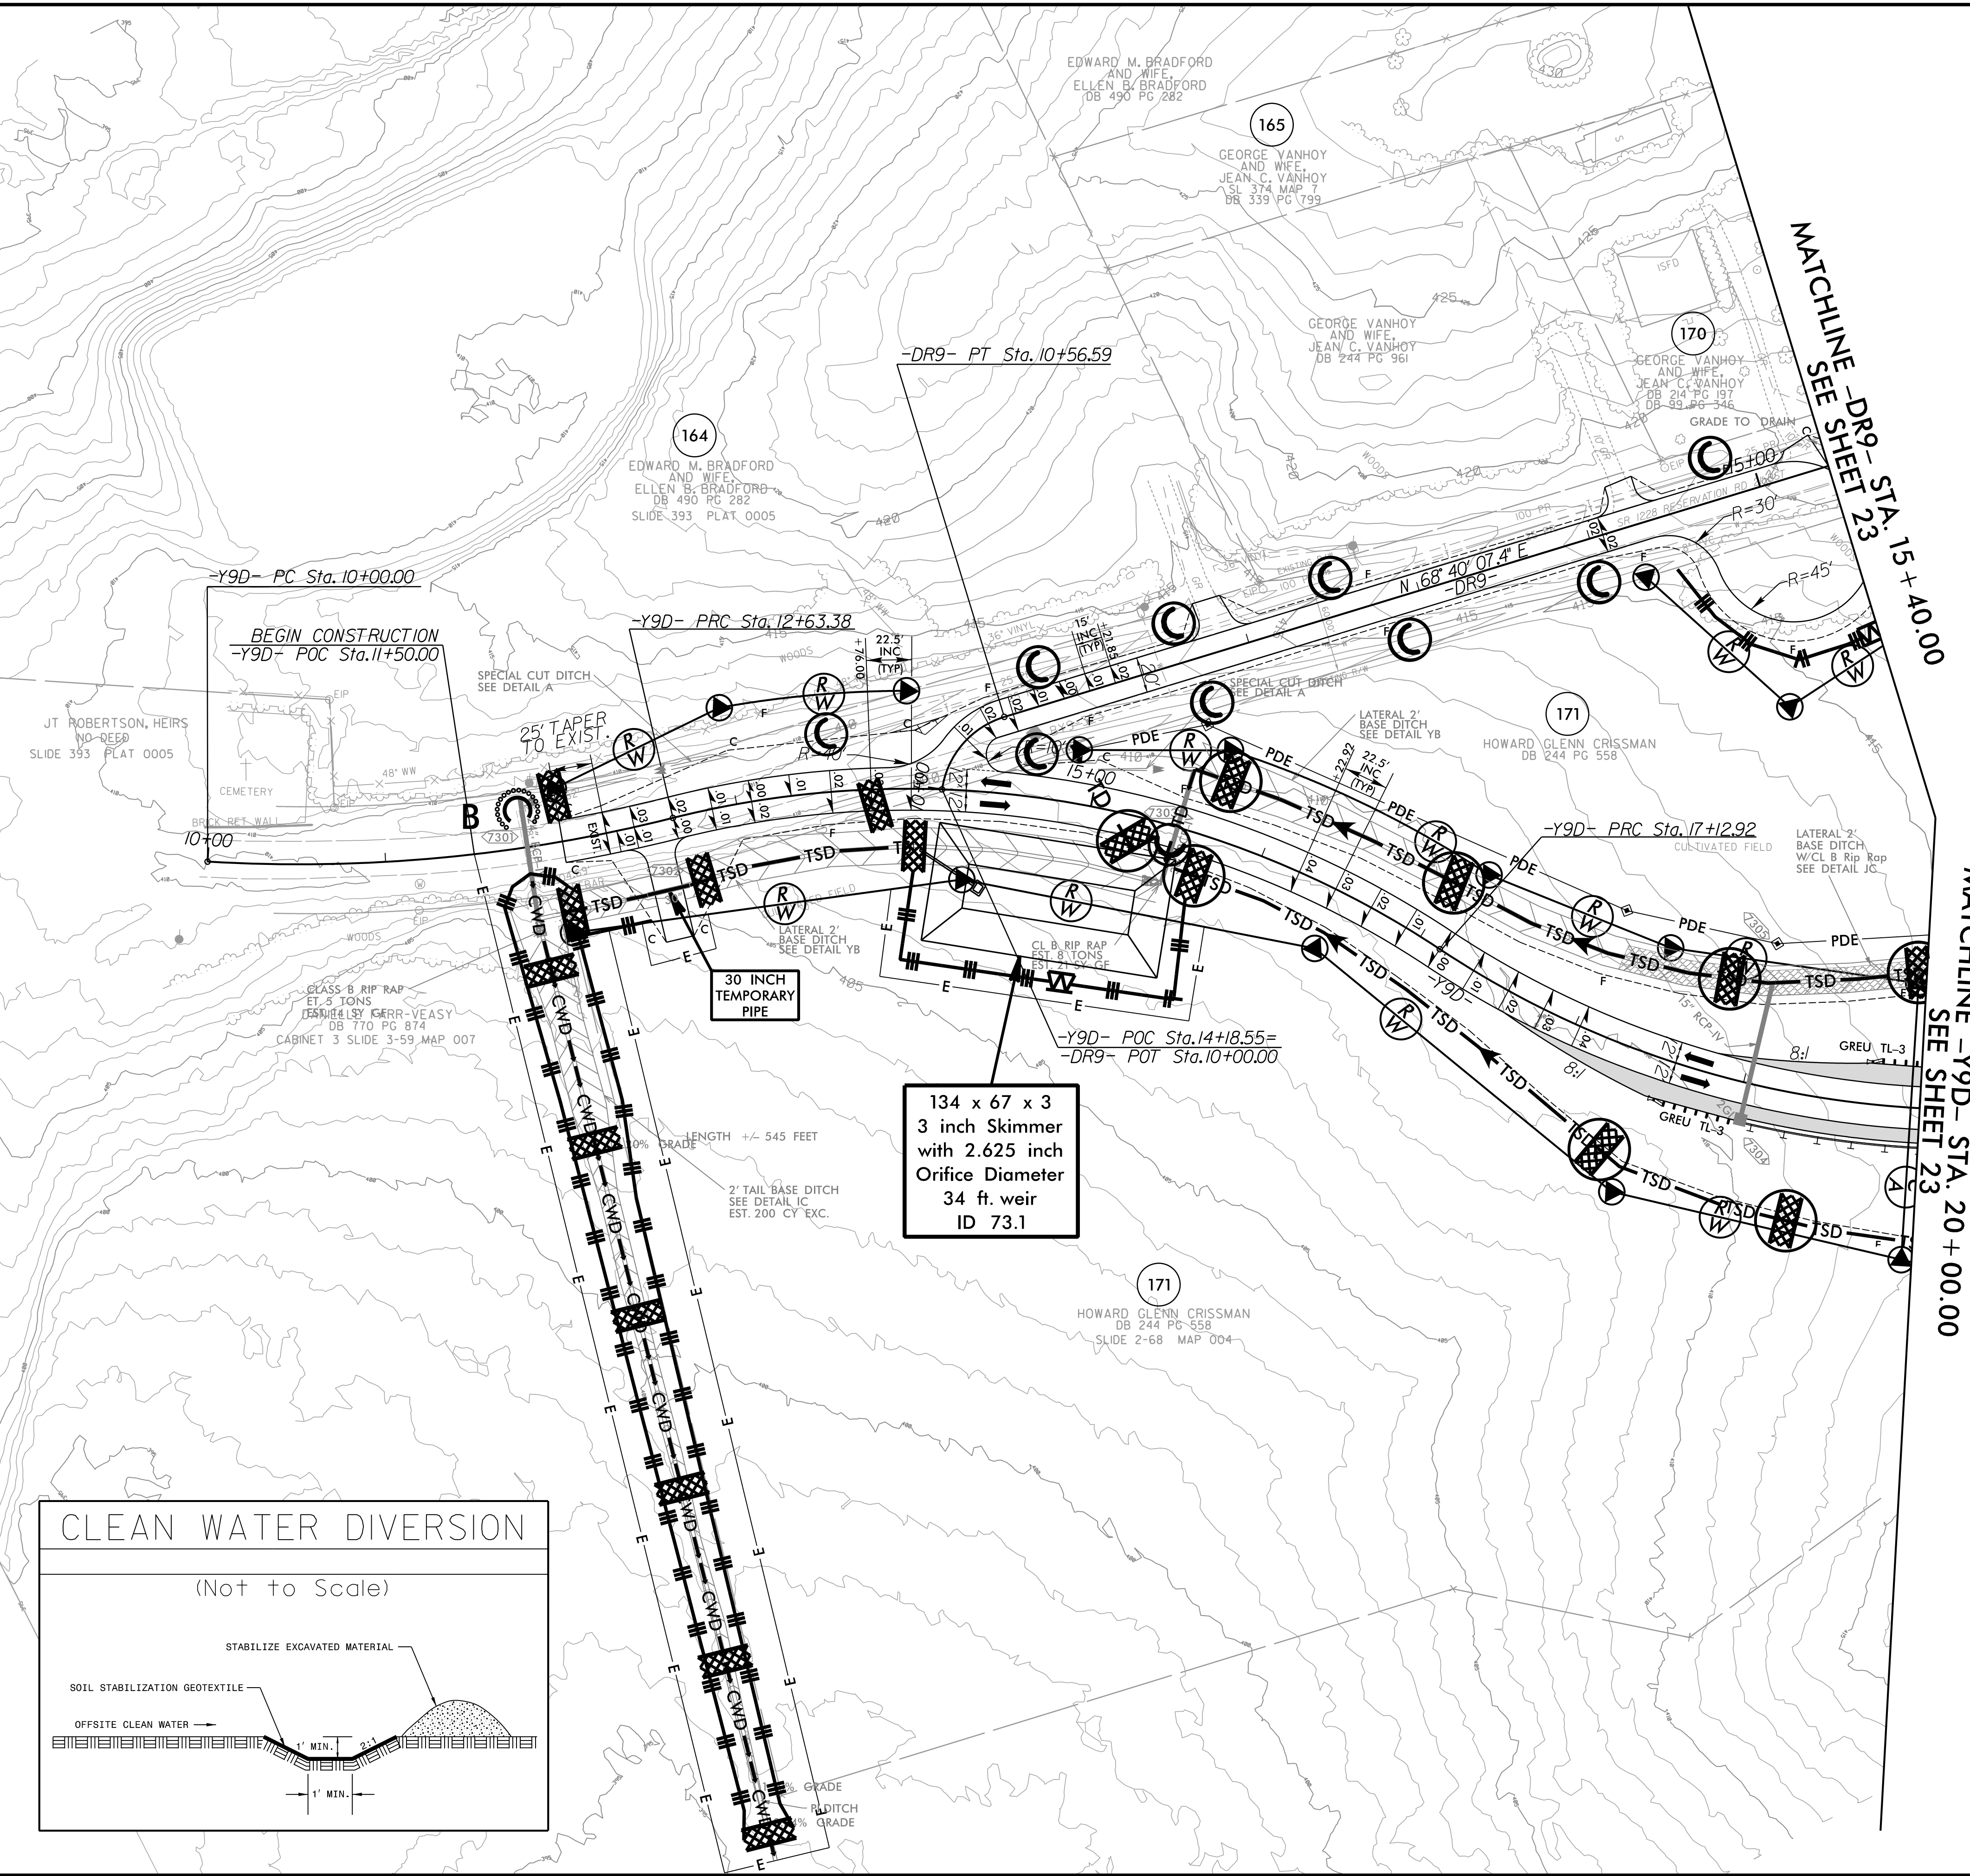

134 x 67 x 3
3 inch Skimmer
with 2.625 inch
Orifice Diameter
34 ft. weir
ID 73.1

CLEARING AND GRUBBING
EROSION CONTROL FOR
CONSTRUCTION SHEET 73

NOTE:
PLACE TEMPORARY ROCK SEDIMENT DAMS TYPE - B
AND TEMPORARY ROCK SILT CHECKS TYPE - A AT
DRAINAGE OUTLETS.

SETH JONES, EI
LEVEL III NAME

4183
LEVEL III CERTIFICATION NO.

P: (919) 878-0560
8601 Six Forks Road, Forum 1, Suite 700
Raleigh, North Carolina 27615-3960
NC License No. F-0112
Engineers | Construction Managers | Planners | Scientists
www.rkk.com
Responsive People | Creative Solutions