
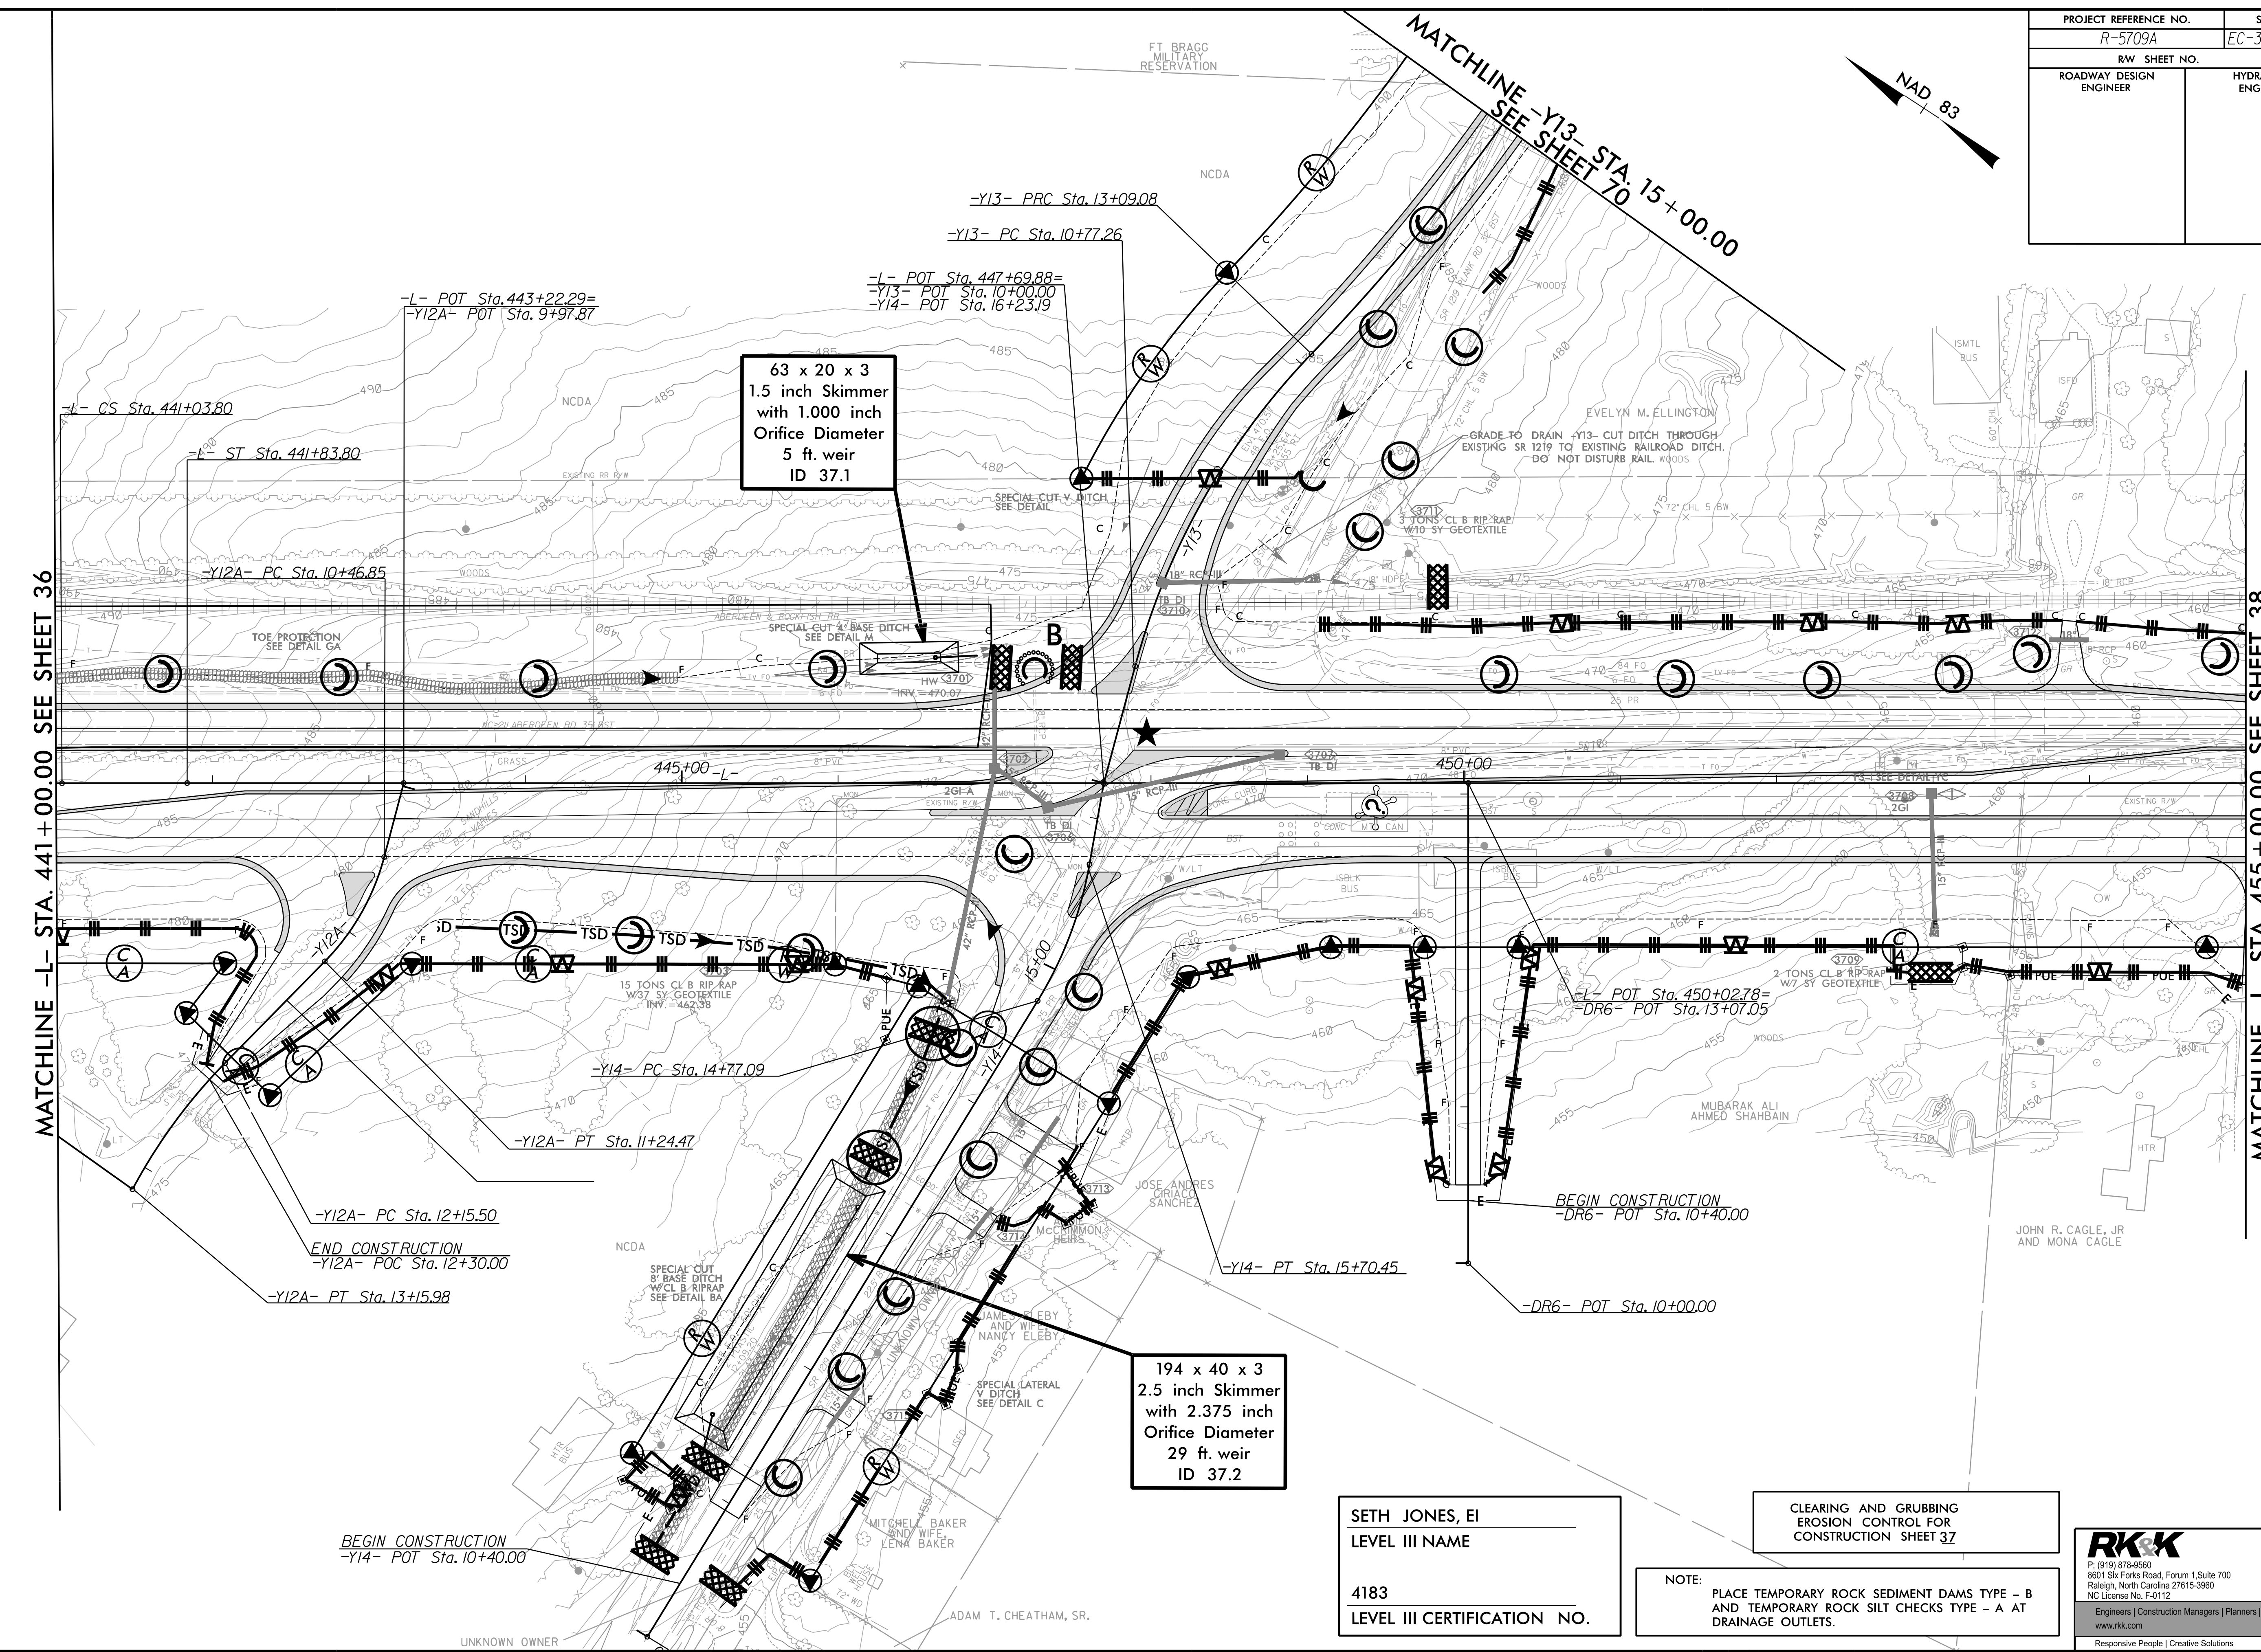


PROJECT REFERENCE NO. R-5709A	SHEET NO. EC-37/CONST.37
RW SHEET NO. ROADWAY DESIGN ENGINEER	HYDRAULICS ENGINEER

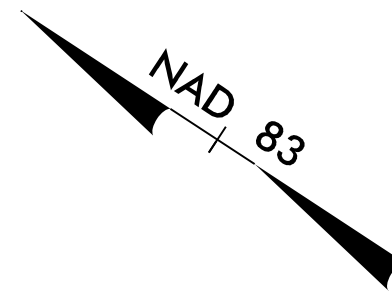

MATCHLINE -L- STA. 441+00.00 SEE SHEET 36

MATCHLINE -L- STA. 455+00.00 SEE SHEET 38

63 x 20 x 3
1.5 inch Skimmer
with 1.000 inch
Orifice Diameter
5 ft. weir
ID 37.1

194 x 40 x 3
2.5 inch Skimmer
with 2.375 inch
Orifice Diameter
29 ft. weir
ID 37.2

SETH JONES, EI
LEVEL III NAME

4183
LEVEL III CERTIFICATION NO.



CLEARING AND GRUBBING
EROSION CONTROL FOR
CONSTRUCTION SHEET 37

NOTE:
PLACE TEMPORARY ROCK SEDIMENT DAMS TYPE - B
AND TEMPORARY ROCK SILT CHECKS TYPE - A AT
DRAINAGE OUTLETS.

RKK
P: (919) 378-9990
8601 Six Forks Road, Forum 1, Suite 700
Raleigh, North Carolina 27615-3960
NC License No. F-0112
Engineers | Construction Managers | Planners | Scientists
www.rkk.com
Responsive People | Creative Solutions

8/17/99
7/27/2021
F:\CH\Projects\2021\Projects\2021\Section 2\AR5709_EC_ESCG_psh37.dgn

PROJECT REFERENCE NO. R-5709A	SHEET NO. EC-38/CONST.38
RW SHEET NO.	
ROADWAY DESIGN ENGINEER	HYDRAULICS ENGINEER

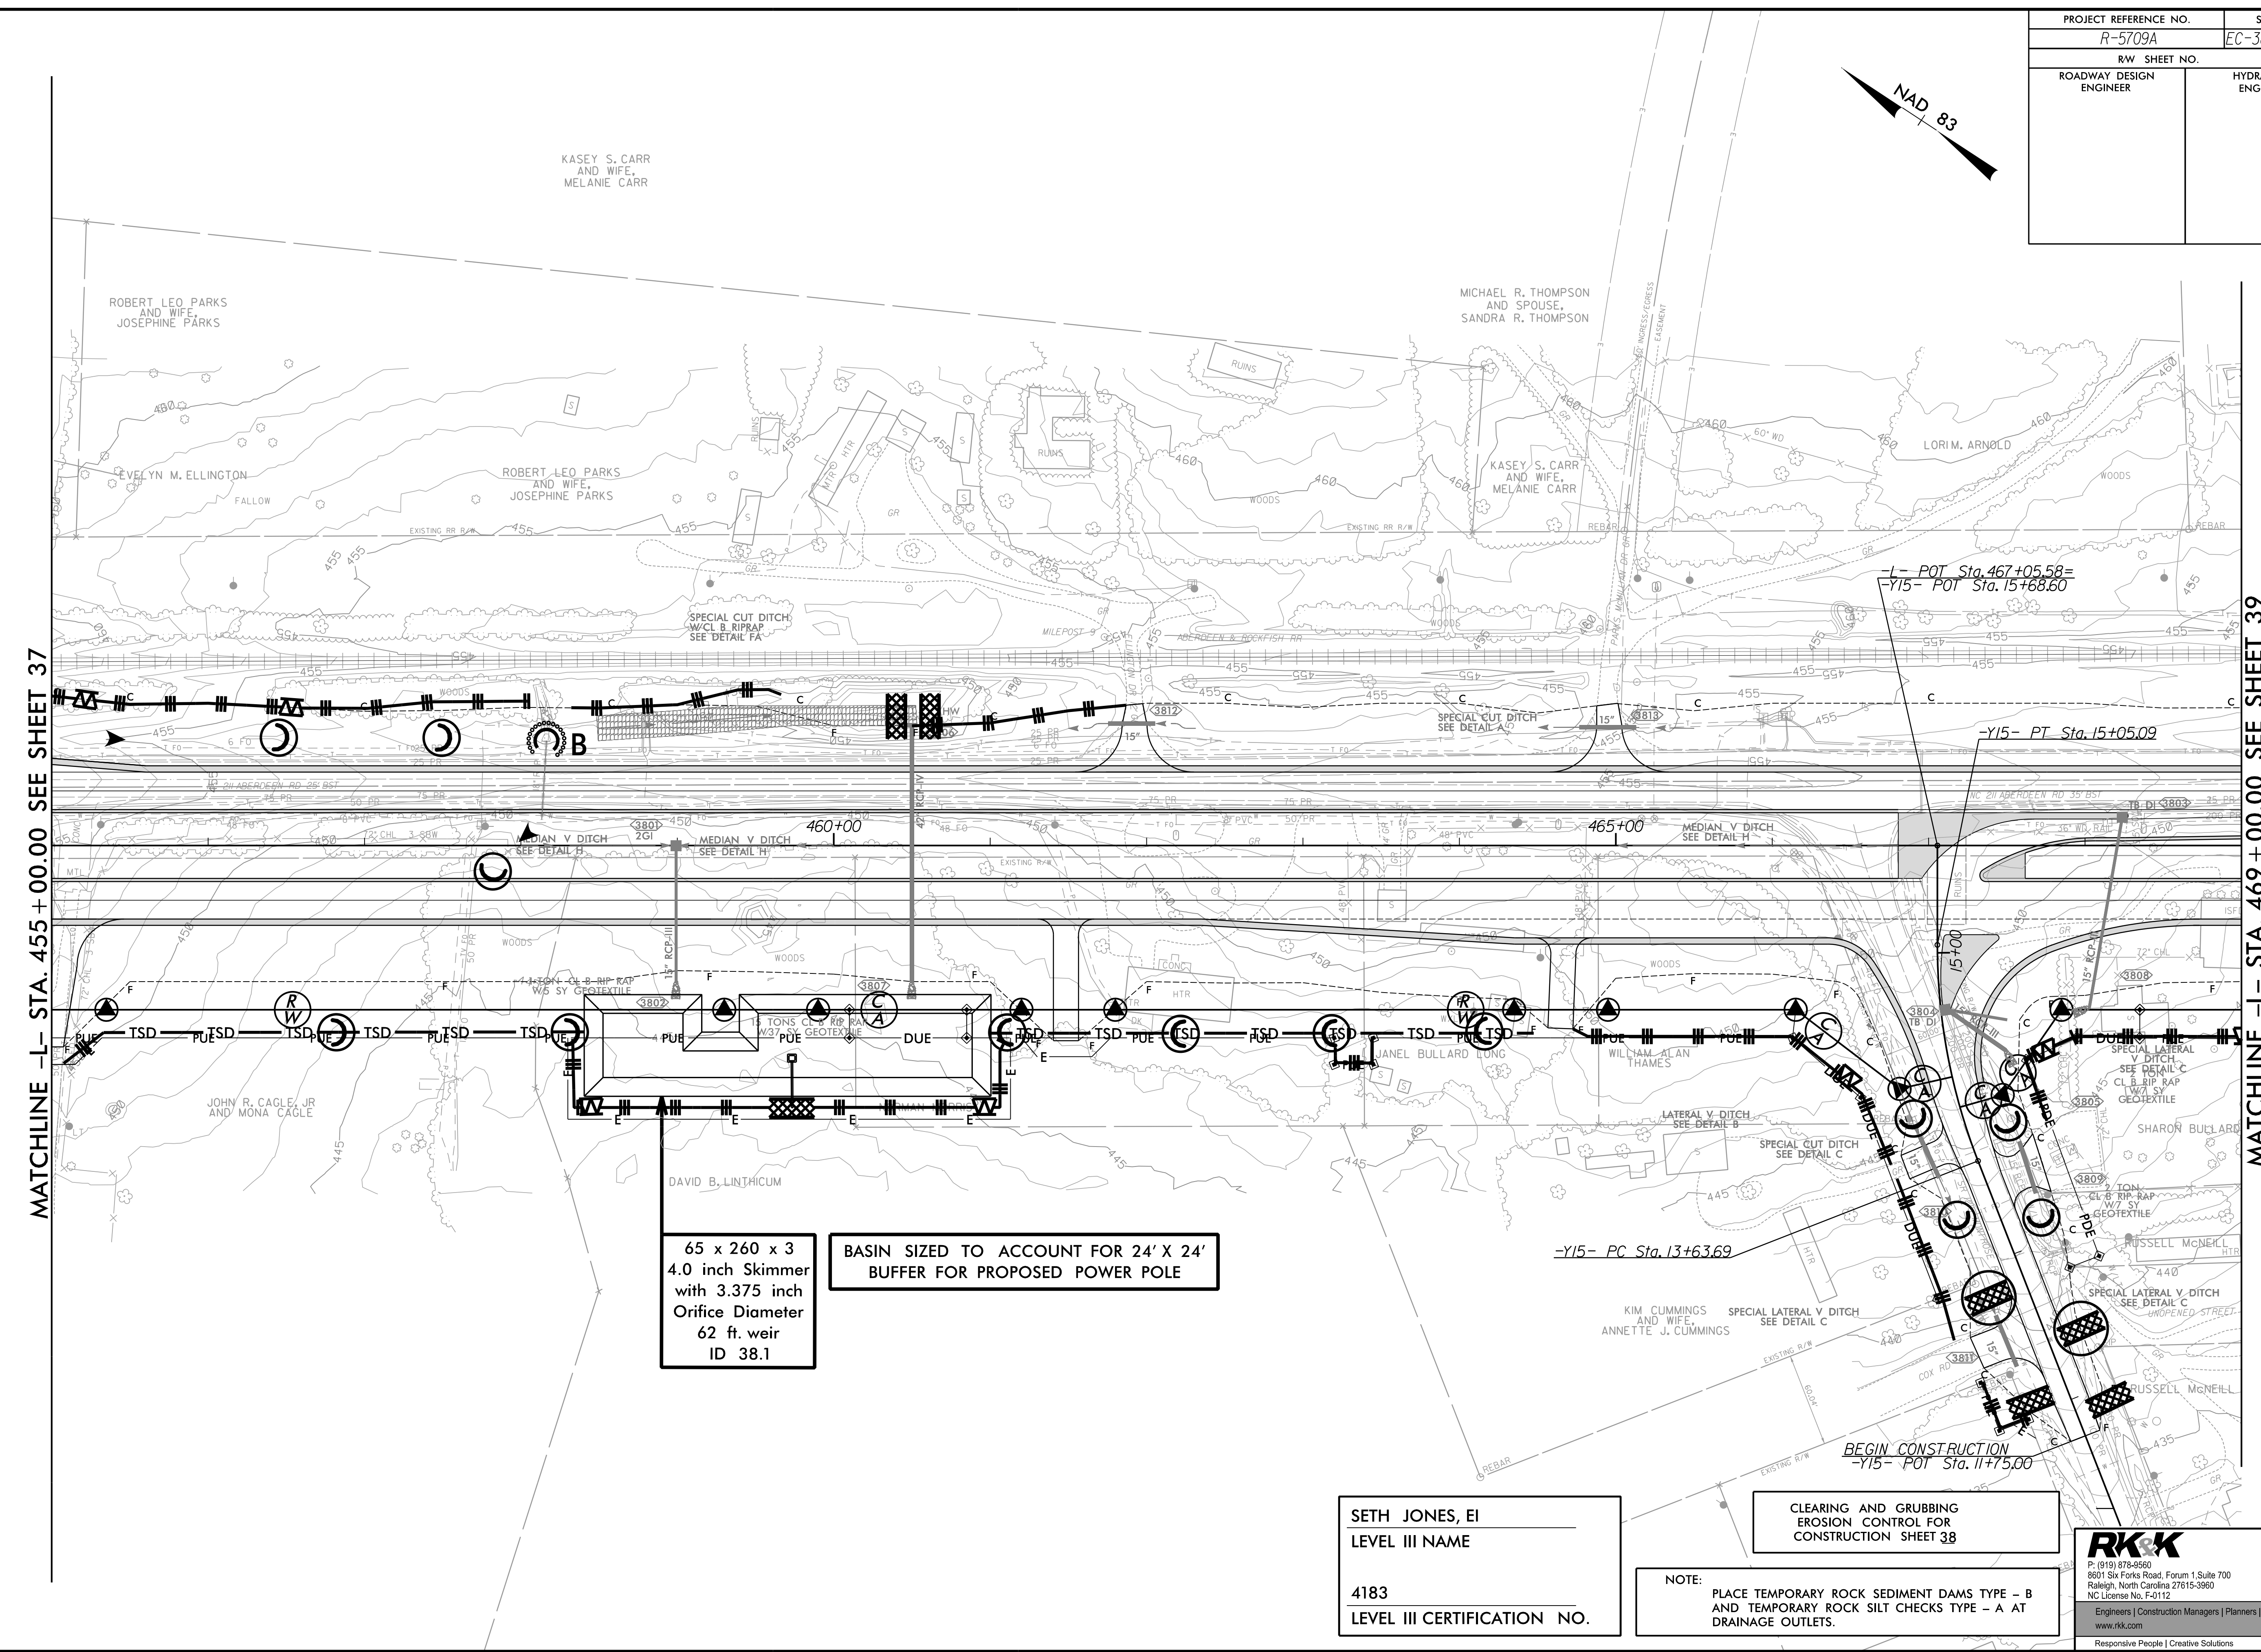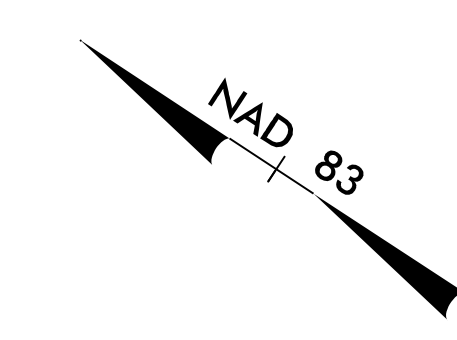

MATCHLINE -L- STA. 455 + 00.00 SEE SHEET 37

MATCHLINE -L- STA. 469 + 00.00 SEE SHEET 39

65 x 260 x 3
4.0 inch Skimmer
with 3.375 inch
Orifice Diameter
62 ft. weir
ID 38.1

BASIN SIZED TO ACCOUNT FOR 24' X 24'
BUFFER FOR PROPOSED POWER POLE

SETH JONES, EI
LEVEL III NAME

4183
LEVEL III CERTIFICATION NO.



CLEARING AND GRUBBING
EROSION CONTROL FOR
CONSTRUCTION SHEET 38

NOTE:
PLACE TEMPORARY ROCK SEDIMENT DAMS TYPE - B
AND TEMPORARY ROCK SILT CHECKS TYPE - A AT
DRAINAGE OUTLETS.

RK&K
P: (919) 978-9990
8601 Six Forks Road, Forum 1, Suite 700
Raleigh, North Carolina 27615-3960
NC License No. F-0112
Engineers | Construction Managers | Planners | Scientists
www.rkk.com
Responsive People | Creative Solutions

8/17/99
7/23/2021
R:\CH\Projects\CADD\PSH\EC - Early Start C&S\Section 2\AR5709_EC_ESCG_psh38.dgn

PROJECT REFERENCE NO. R-5709A	SHEET NO. EC-39/CONST.39
RW SHEET NO.	
ROADWAY DESIGN ENGINEER	HYDRAULICS ENGINEER

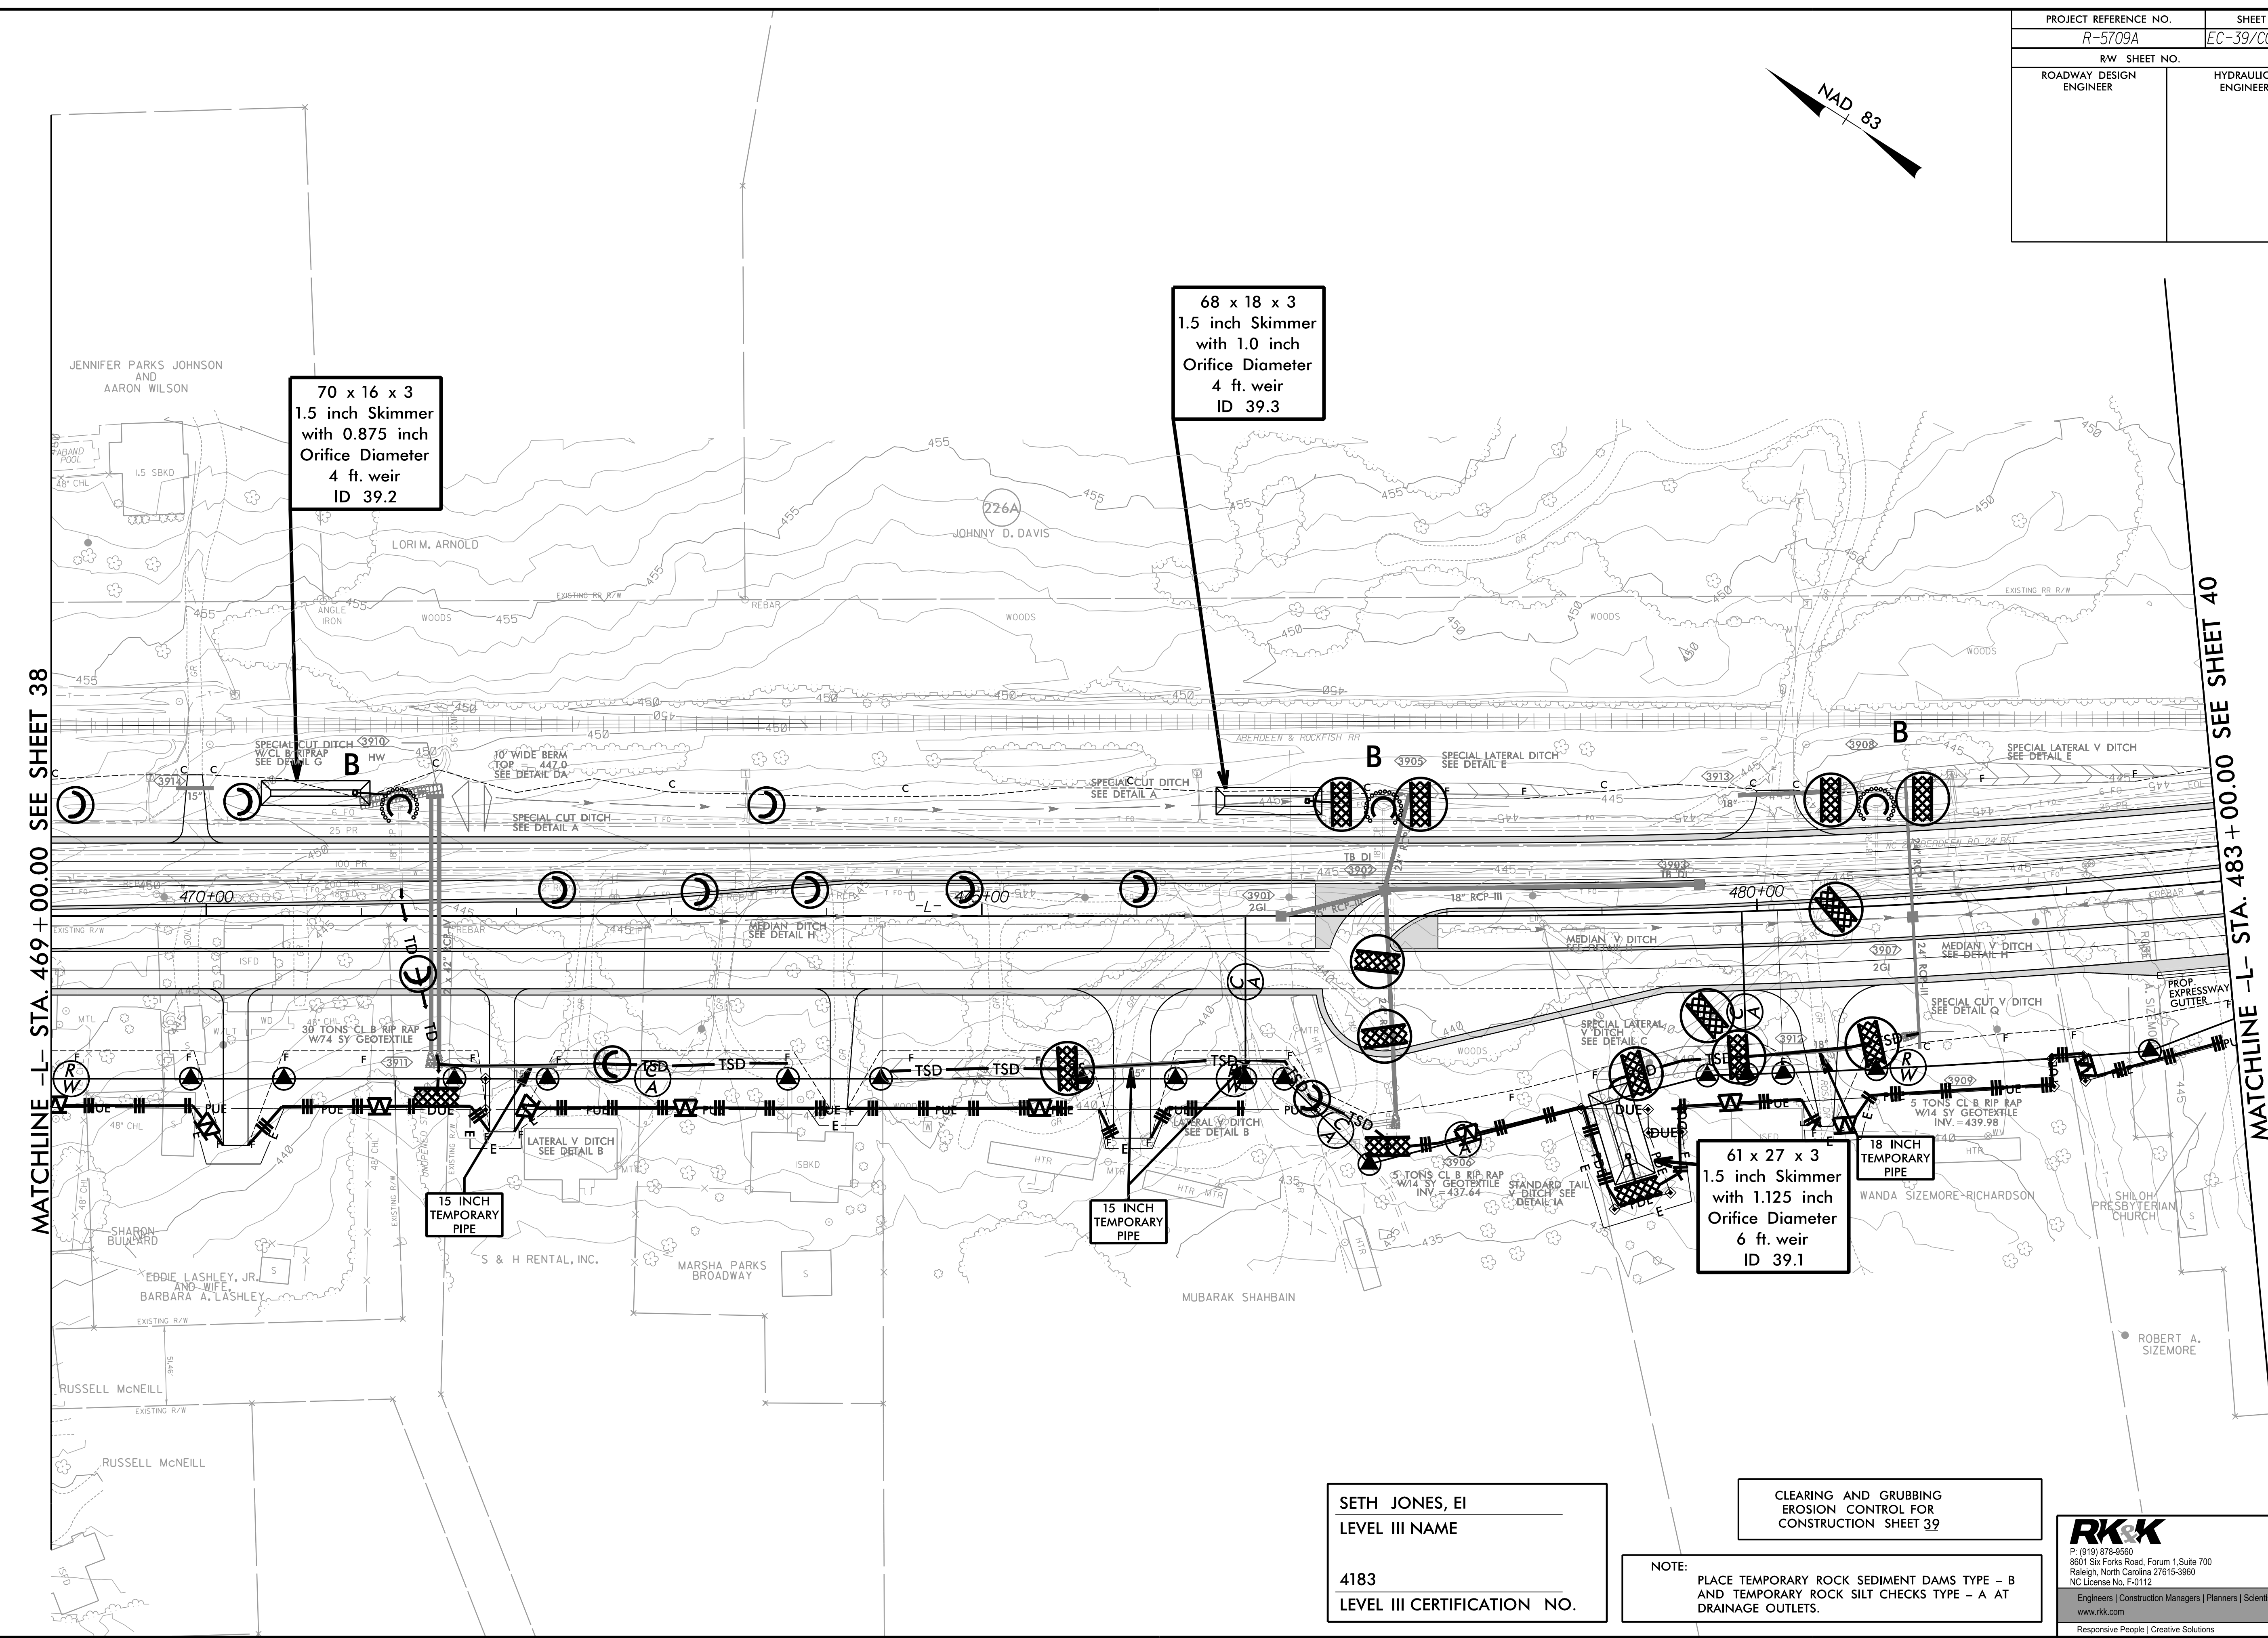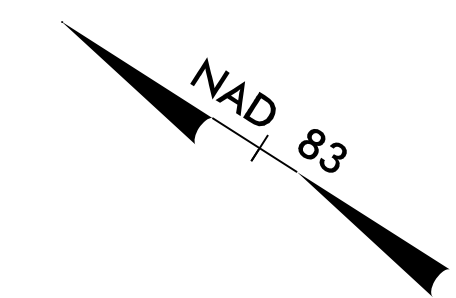

MATCHLINE -L- STA. 469 + 00.00 SEE SHEET 38

MATCHLINE -L- STA. 483 + 00.00 SEE SHEET 40

70 x 16 x 3
1.5 inch Skimmer
with 0.875 inch
Orifice Diameter
4 ft. weir
ID 39.2

68 x 18 x 3
1.5 inch Skimmer
with 1.0 inch
Orifice Diameter
4 ft. weir
ID 39.3

61 x 27 x 3
1.5 inch Skimmer
with 1.125 inch
Orifice Diameter
6 ft. weir
ID 39.1

15 INCH
TEMPORARY
PIPE

15 INCH
TEMPORARY
PIPE

18 INCH
TEMPORARY
PIPE

SETH JONES, EI
LEVEL III NAME

4183
LEVEL III CERTIFICATION NO.



CLEARING AND GRUBBING
EROSION CONTROL FOR
CONSTRUCTION SHEET 39

NOTE:
PLACE TEMPORARY ROCK SEDIMENT DAMS TYPE - B
AND TEMPORARY ROCK SILT CHECKS TYPE - A AT
DRAINAGE OUTLETS.

RKK
P. (919) 978-9990
8601 Six Forks Road, Forum 1, Suite 700
Raleigh, North Carolina 27615-3990
NC License No. F-0112
Engineers | Construction Managers | Planners | Scientists
www.rkk.com
Responsive People | Creative Solutions

8/17/99
7/23/2021
R:\CH\Projects\CADD\PSH\EC - Early Start C&S\Section 2\AR5709_EC_ESCG_psh39.dgn

PROJECT REFERENCE NO. R-5709A	SHEET NO. EC-40/CONST. 40
RW SHEET NO.	HYDRAULICS ENGINEER
ROADWAY DESIGN ENGINEER	

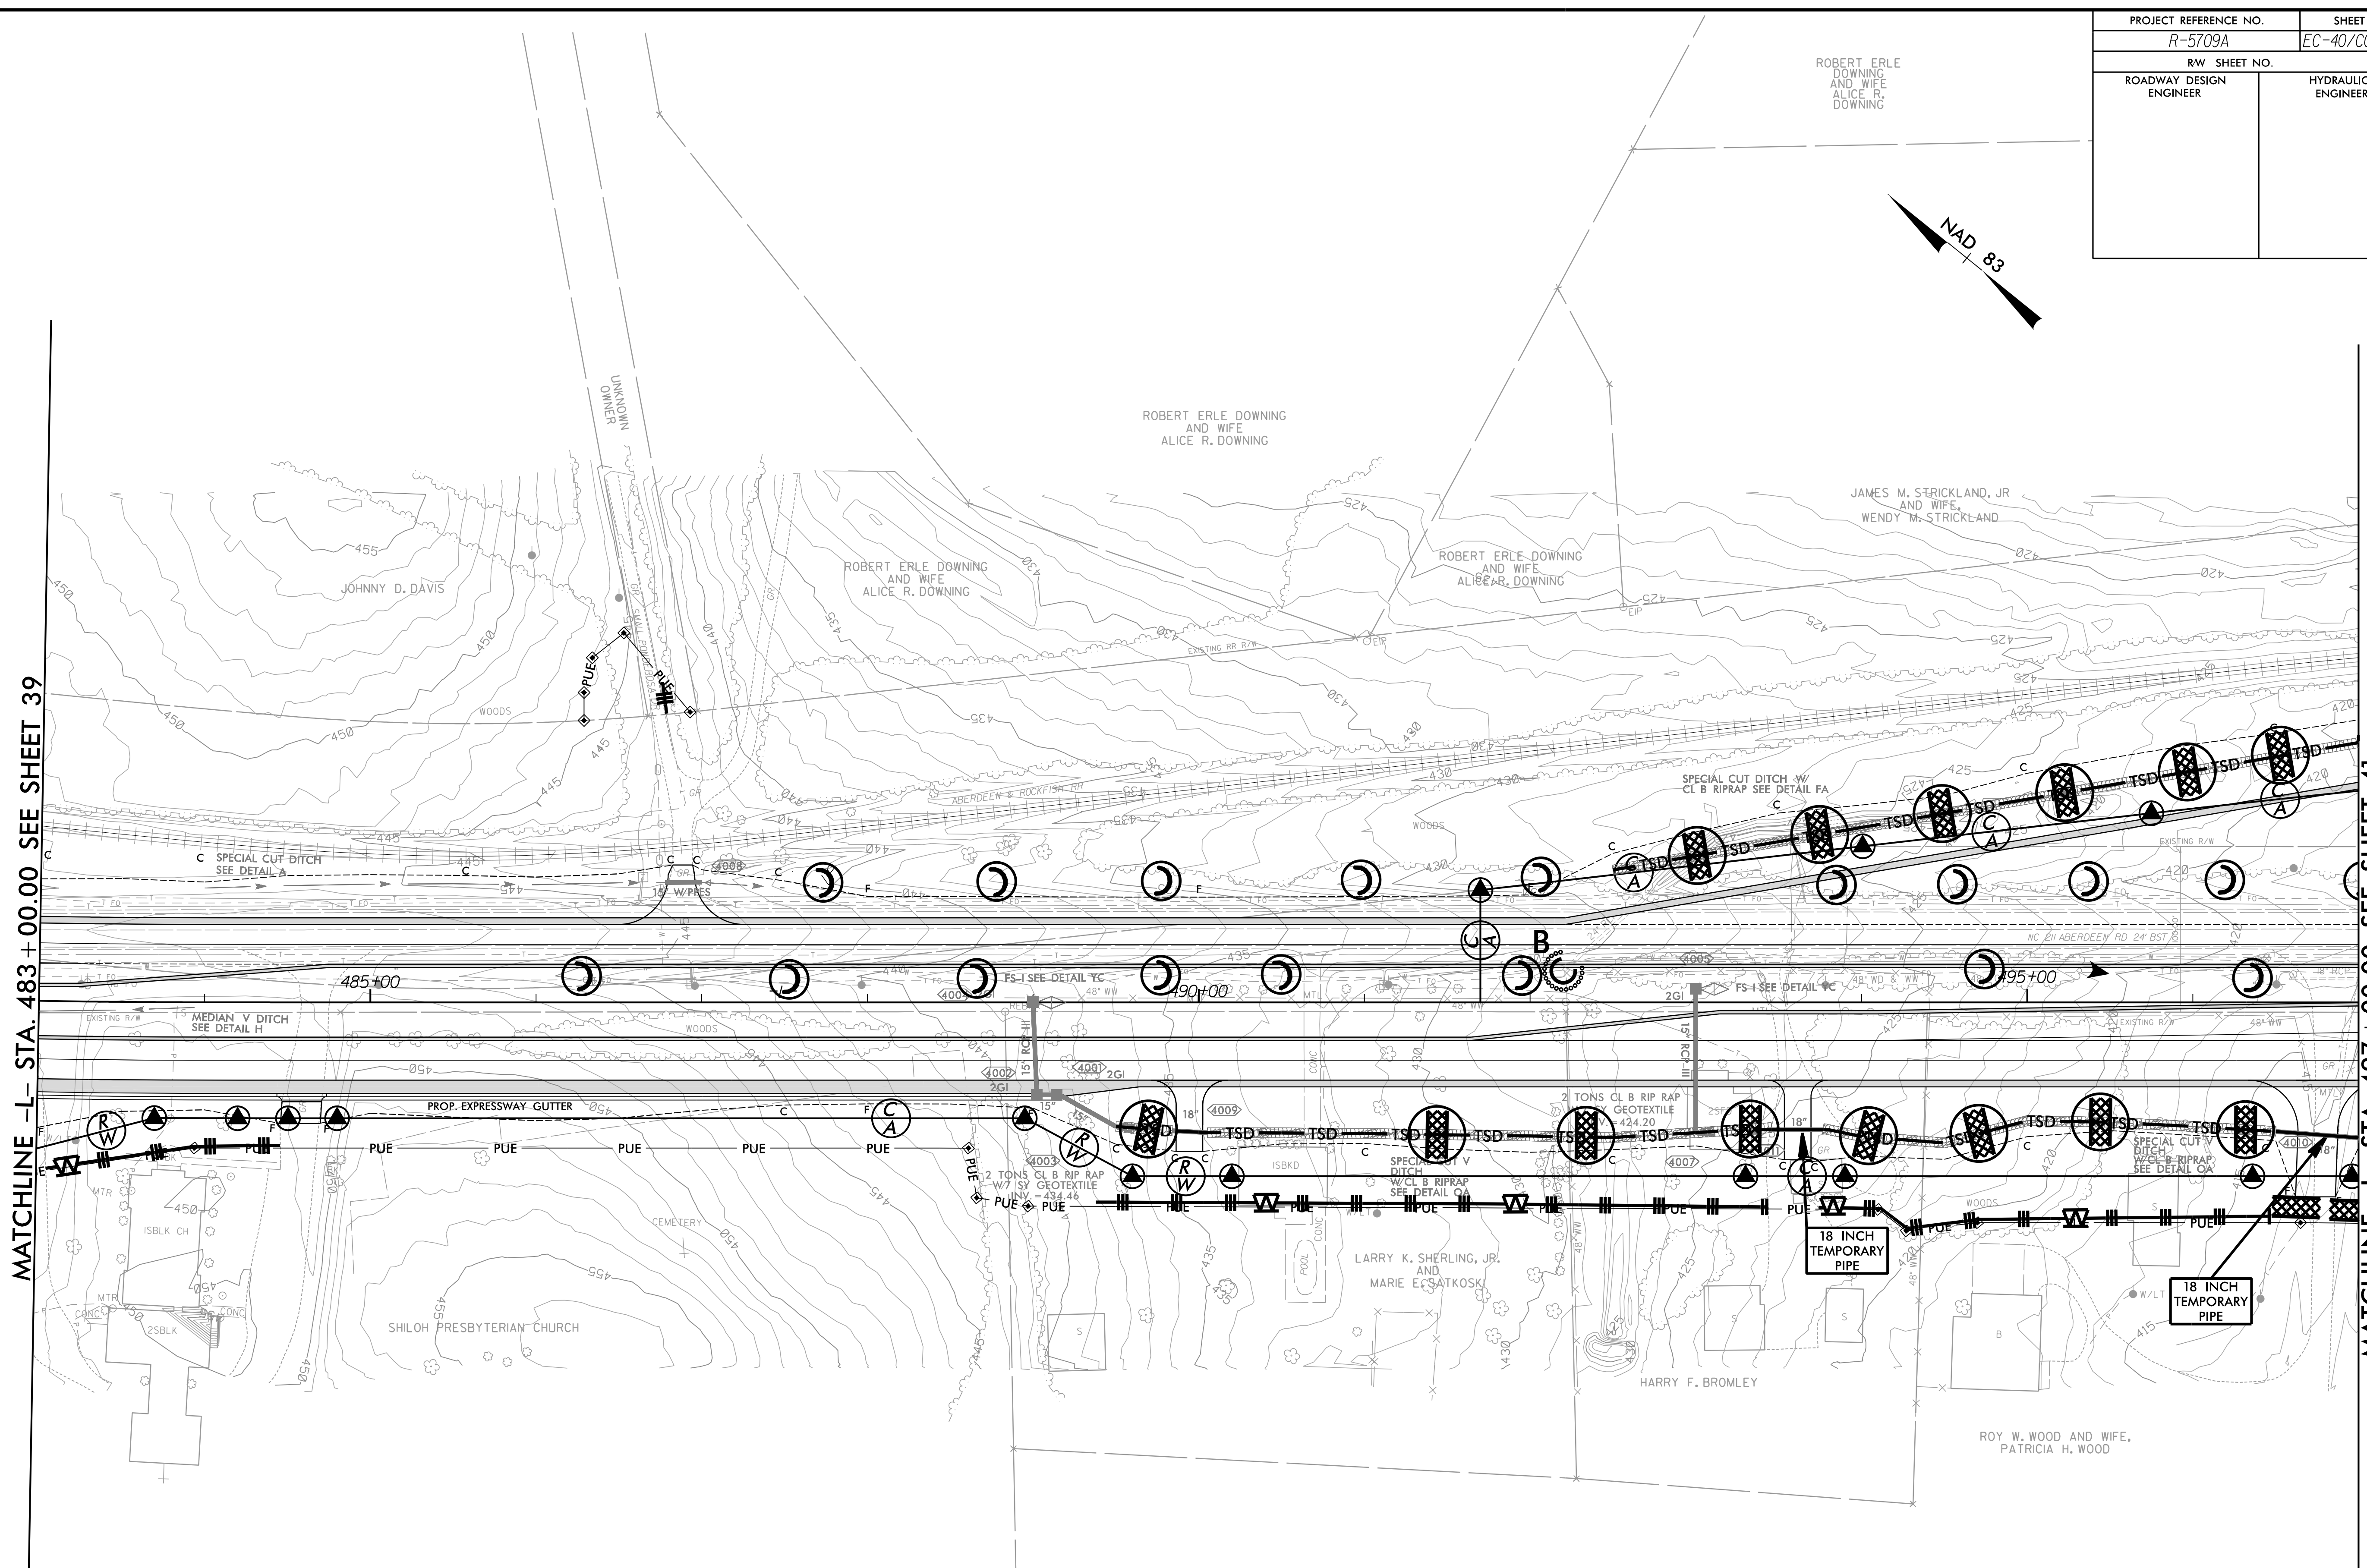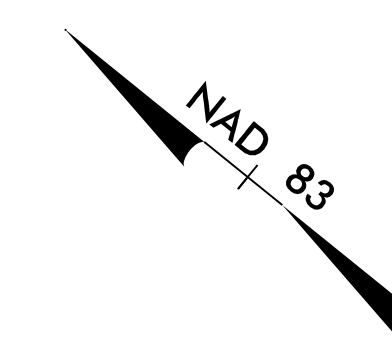

MATCHLINE -L- STA. 483 + 00.00 SEE SHEET 39

MATCHLINE -L- STA. 497 + 00.00 SEE SHEET 41

SETH JONES, EI
LEVEL III NAME

4183
LEVEL III CERTIFICATION NO.




CLEARING AND GRUBBING
EROSION CONTROL FOR
CONSTRUCTION SHEET 40

NOTE:
PLACE TEMPORARY ROCK SEDIMENT DAMS TYPE - B
AND TEMPORARY ROCK SILT CHECKS TYPE - A AT
DRAINAGE OUTLETS.

RK&K
P: (919) 978-9990
8601 Six Forks Road, Forum 1, Suite 700
Raleigh, North Carolina 27615-3990
NC License No. F-0112
Engineers | Construction Managers | Planners | Scientists
www.rk.com
Responsive People | Creative Solutions

8/17/99
7/23/2021
R:\CH\2021\Hydraulics\CADD\PSH\EC - Early Start C&G\Section 2\AR5709_EC_ESCG_psh40.dgn

PROJECT REFERENCE NO. R-5709A	SHEET NO. EC-41/CONST. 41
RW SHEET NO.	
ROADWAY DESIGN ENGINEER	HYDRAULICS ENGINEER

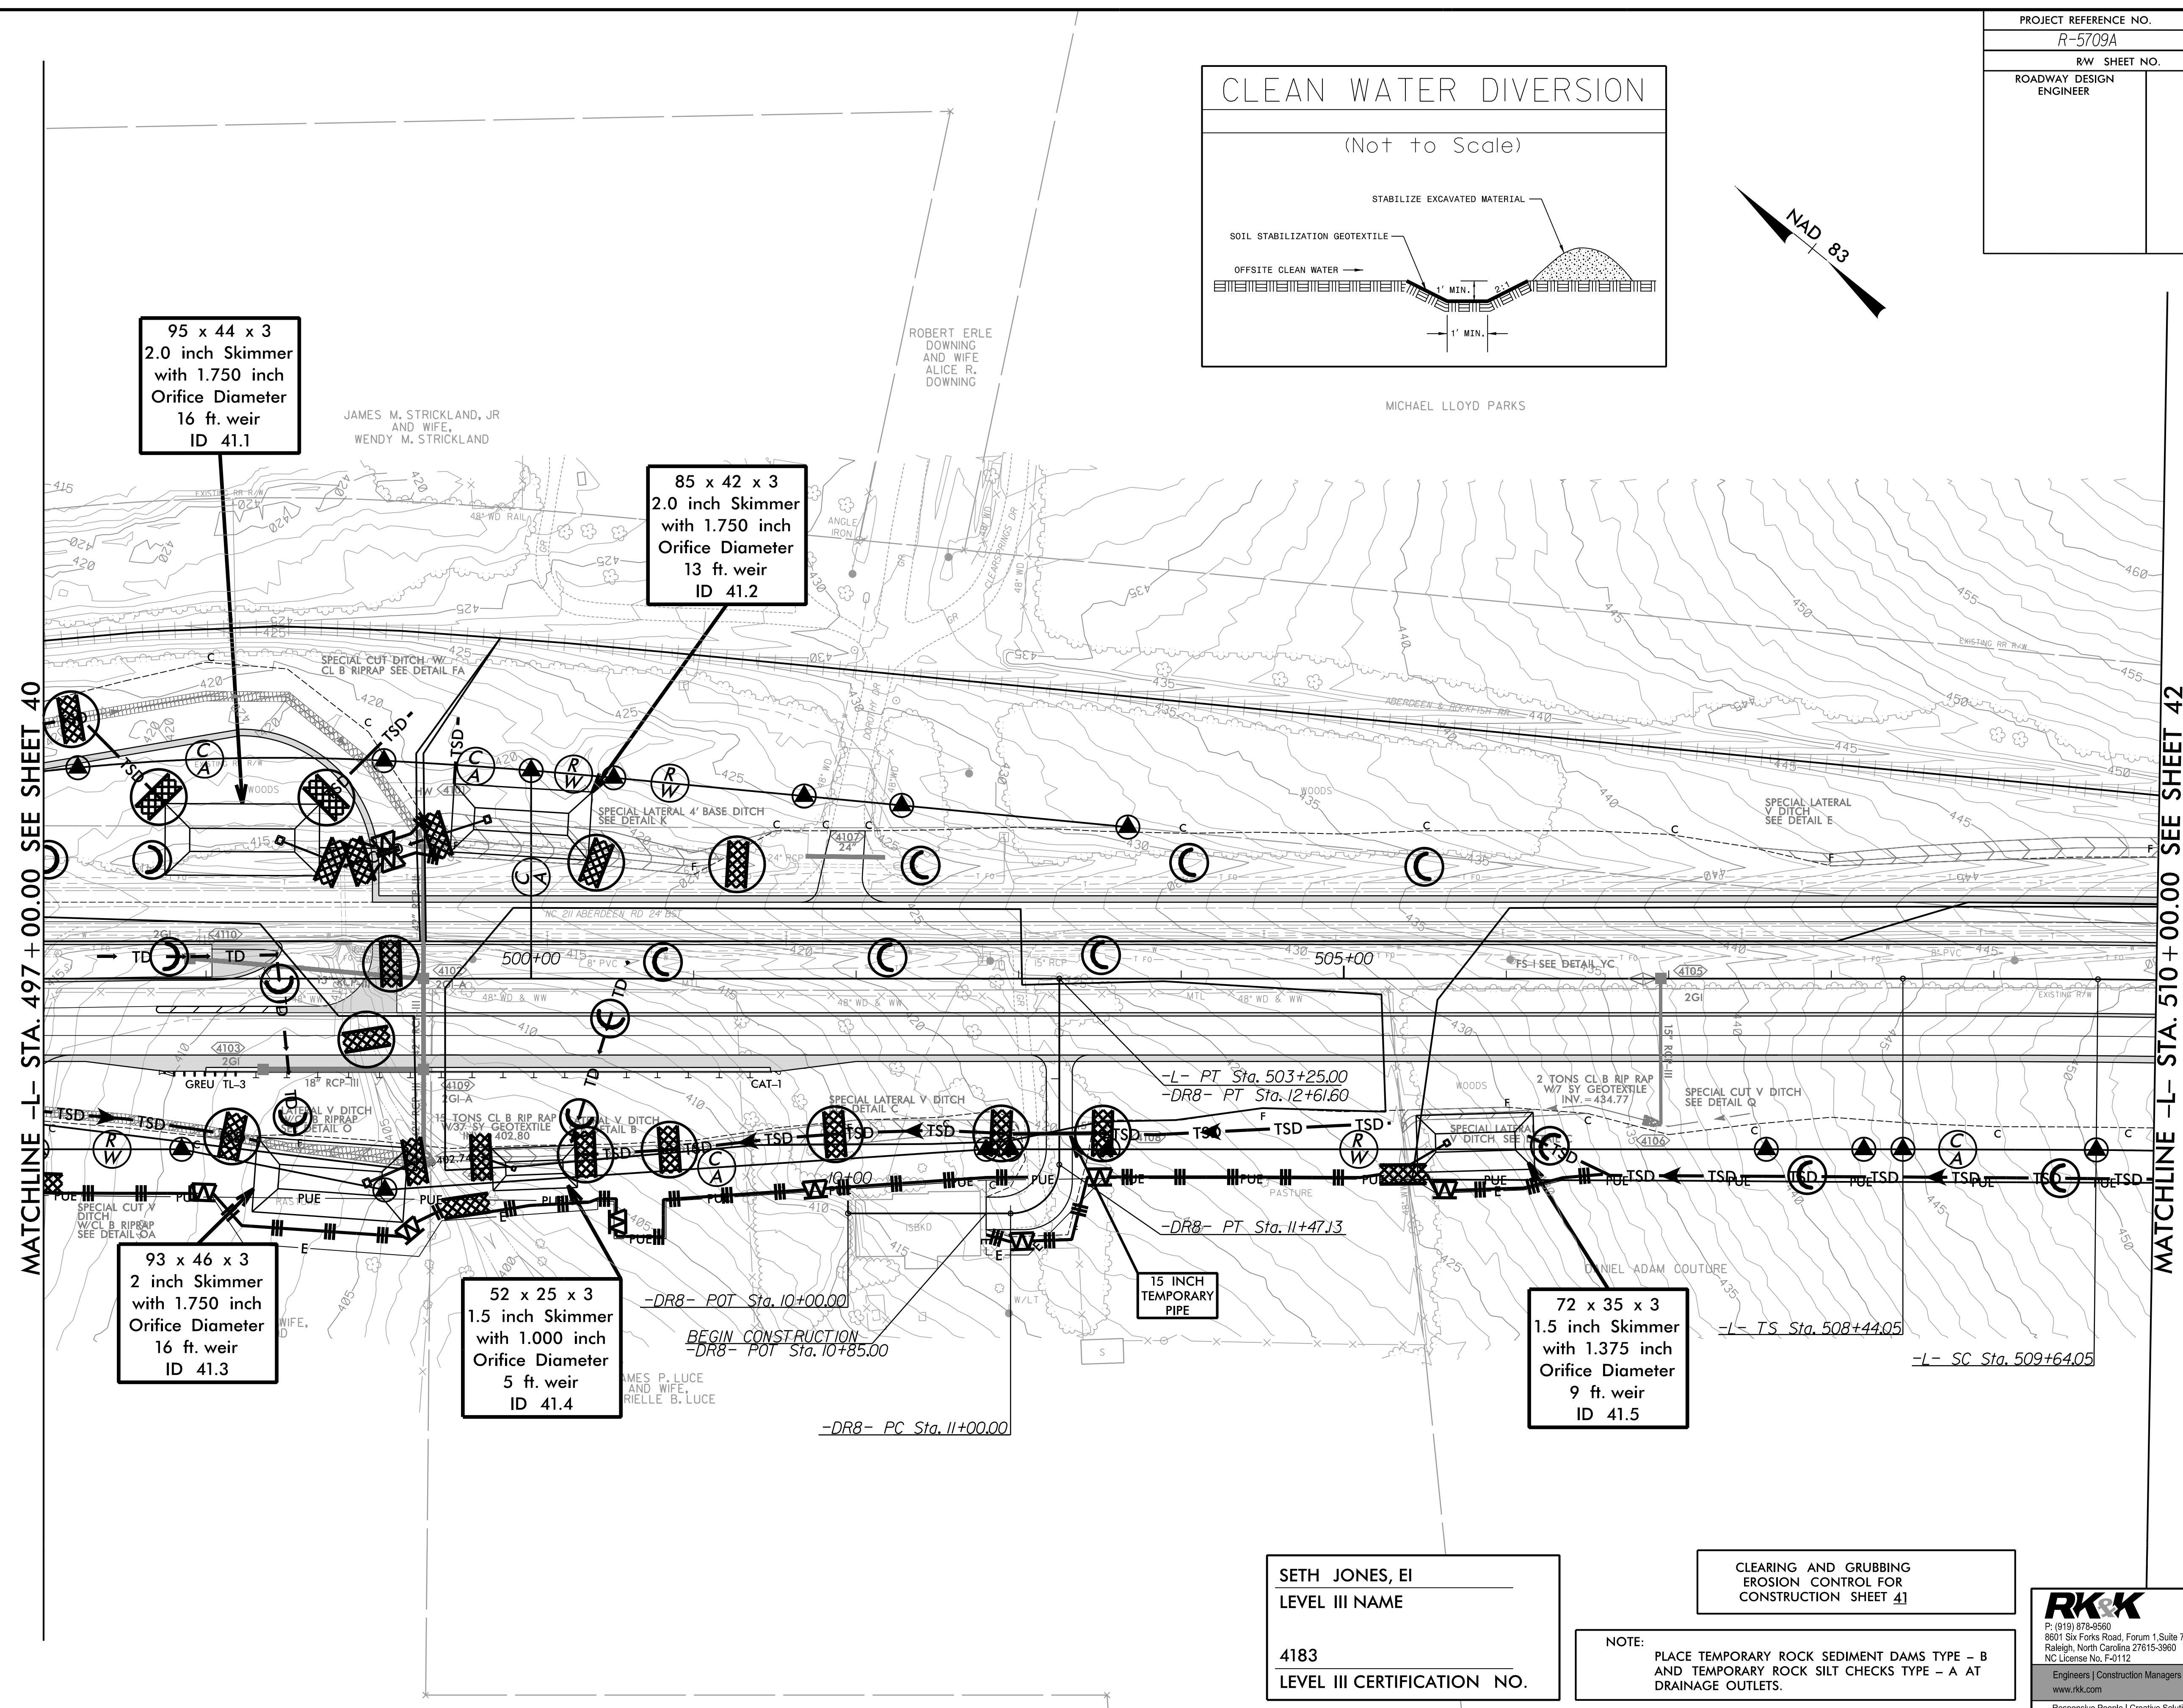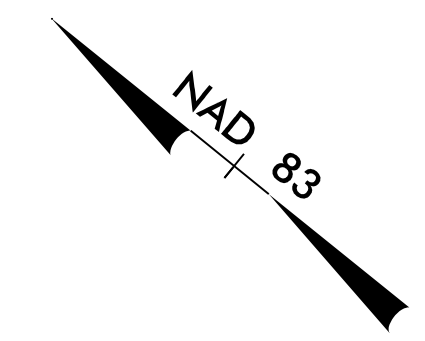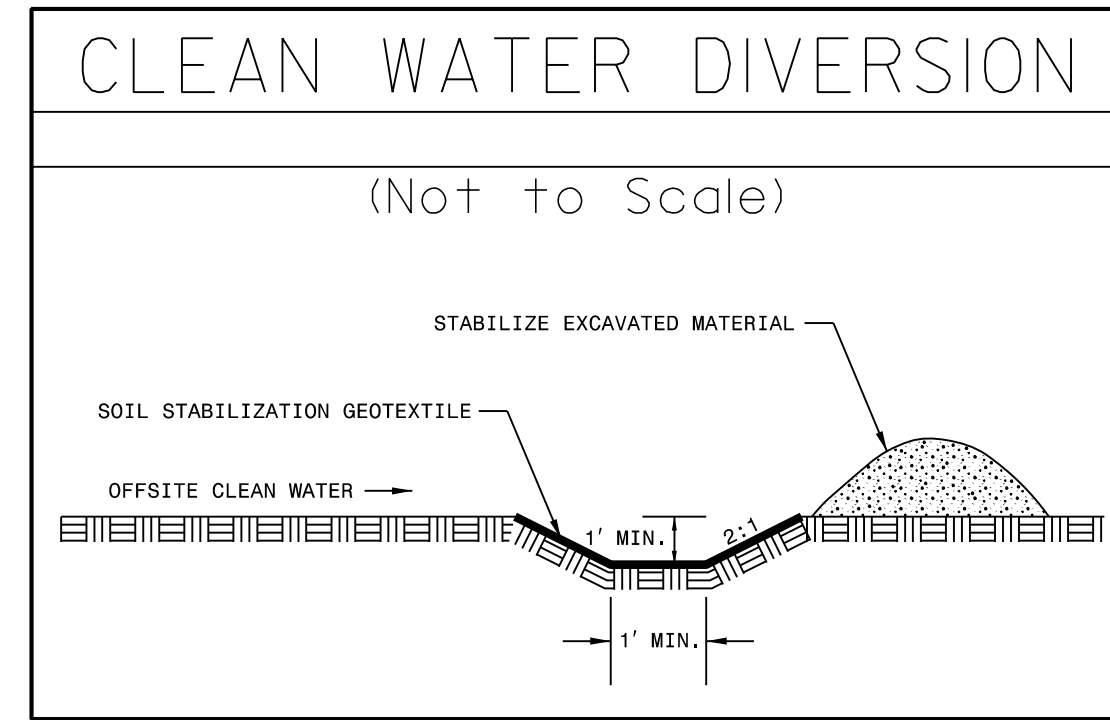

95 x 44 x 3
2.0 inch Skimmer
with 1.750 inch
Orifice Diameter
16 ft. weir
ID 41.1

85 x 42 x 3
2.0 inch Skimmer
with 1.750 inch
Orifice Diameter
13 ft. weir
ID 41.2

93 x 46 x 3
2 inch Skimmer
with 1.750 inch
Orifice Diameter
16 ft. weir
ID 41.3

52 x 25 x 3
1.5 inch Skimmer
with 1.000 inch
Orifice Diameter
5 ft. weir
ID 41.4

72 x 35 x 3
1.5 inch Skimmer
with 1.375 inch
Orifice Diameter
9 ft. weir
ID 41.5

15 INCH
TEMPORARY
PIPE

SETH JONES, EI
LEVEL III NAME

4183
LEVEL III CERTIFICATION NO.




CLEARING AND GRUBBING
EROSION CONTROL FOR
CONSTRUCTION SHEET 41

NOTE:
PLACE TEMPORARY ROCK SEDIMENT DAMS TYPE - B
AND TEMPORARY ROCK SILT CHECKS TYPE - A AT
DRAINAGE OUTLETS.

RKK
P. (919) 978-9990
8601 Six Forks Road, Forum 1, Suite 700
Raleigh, North Carolina 27615-3990
NC License No. F-0112
Engineers | Construction Managers | Planners | Scientists
www.rkk.com
Responsive People | Creative Solutions

8/17/99
R:\CH1\2001\Projects\Roadway\EC - Early\Start C&G\Section 2\AR5709_EC_ESCG_psh41.dgn

PROJECT REFERENCE NO. R-5709A	SHEET NO. EC-42/CONST.42
RW SHEET NO.	
ROADWAY DESIGN ENGINEER	HYDRAULICS ENGINEER

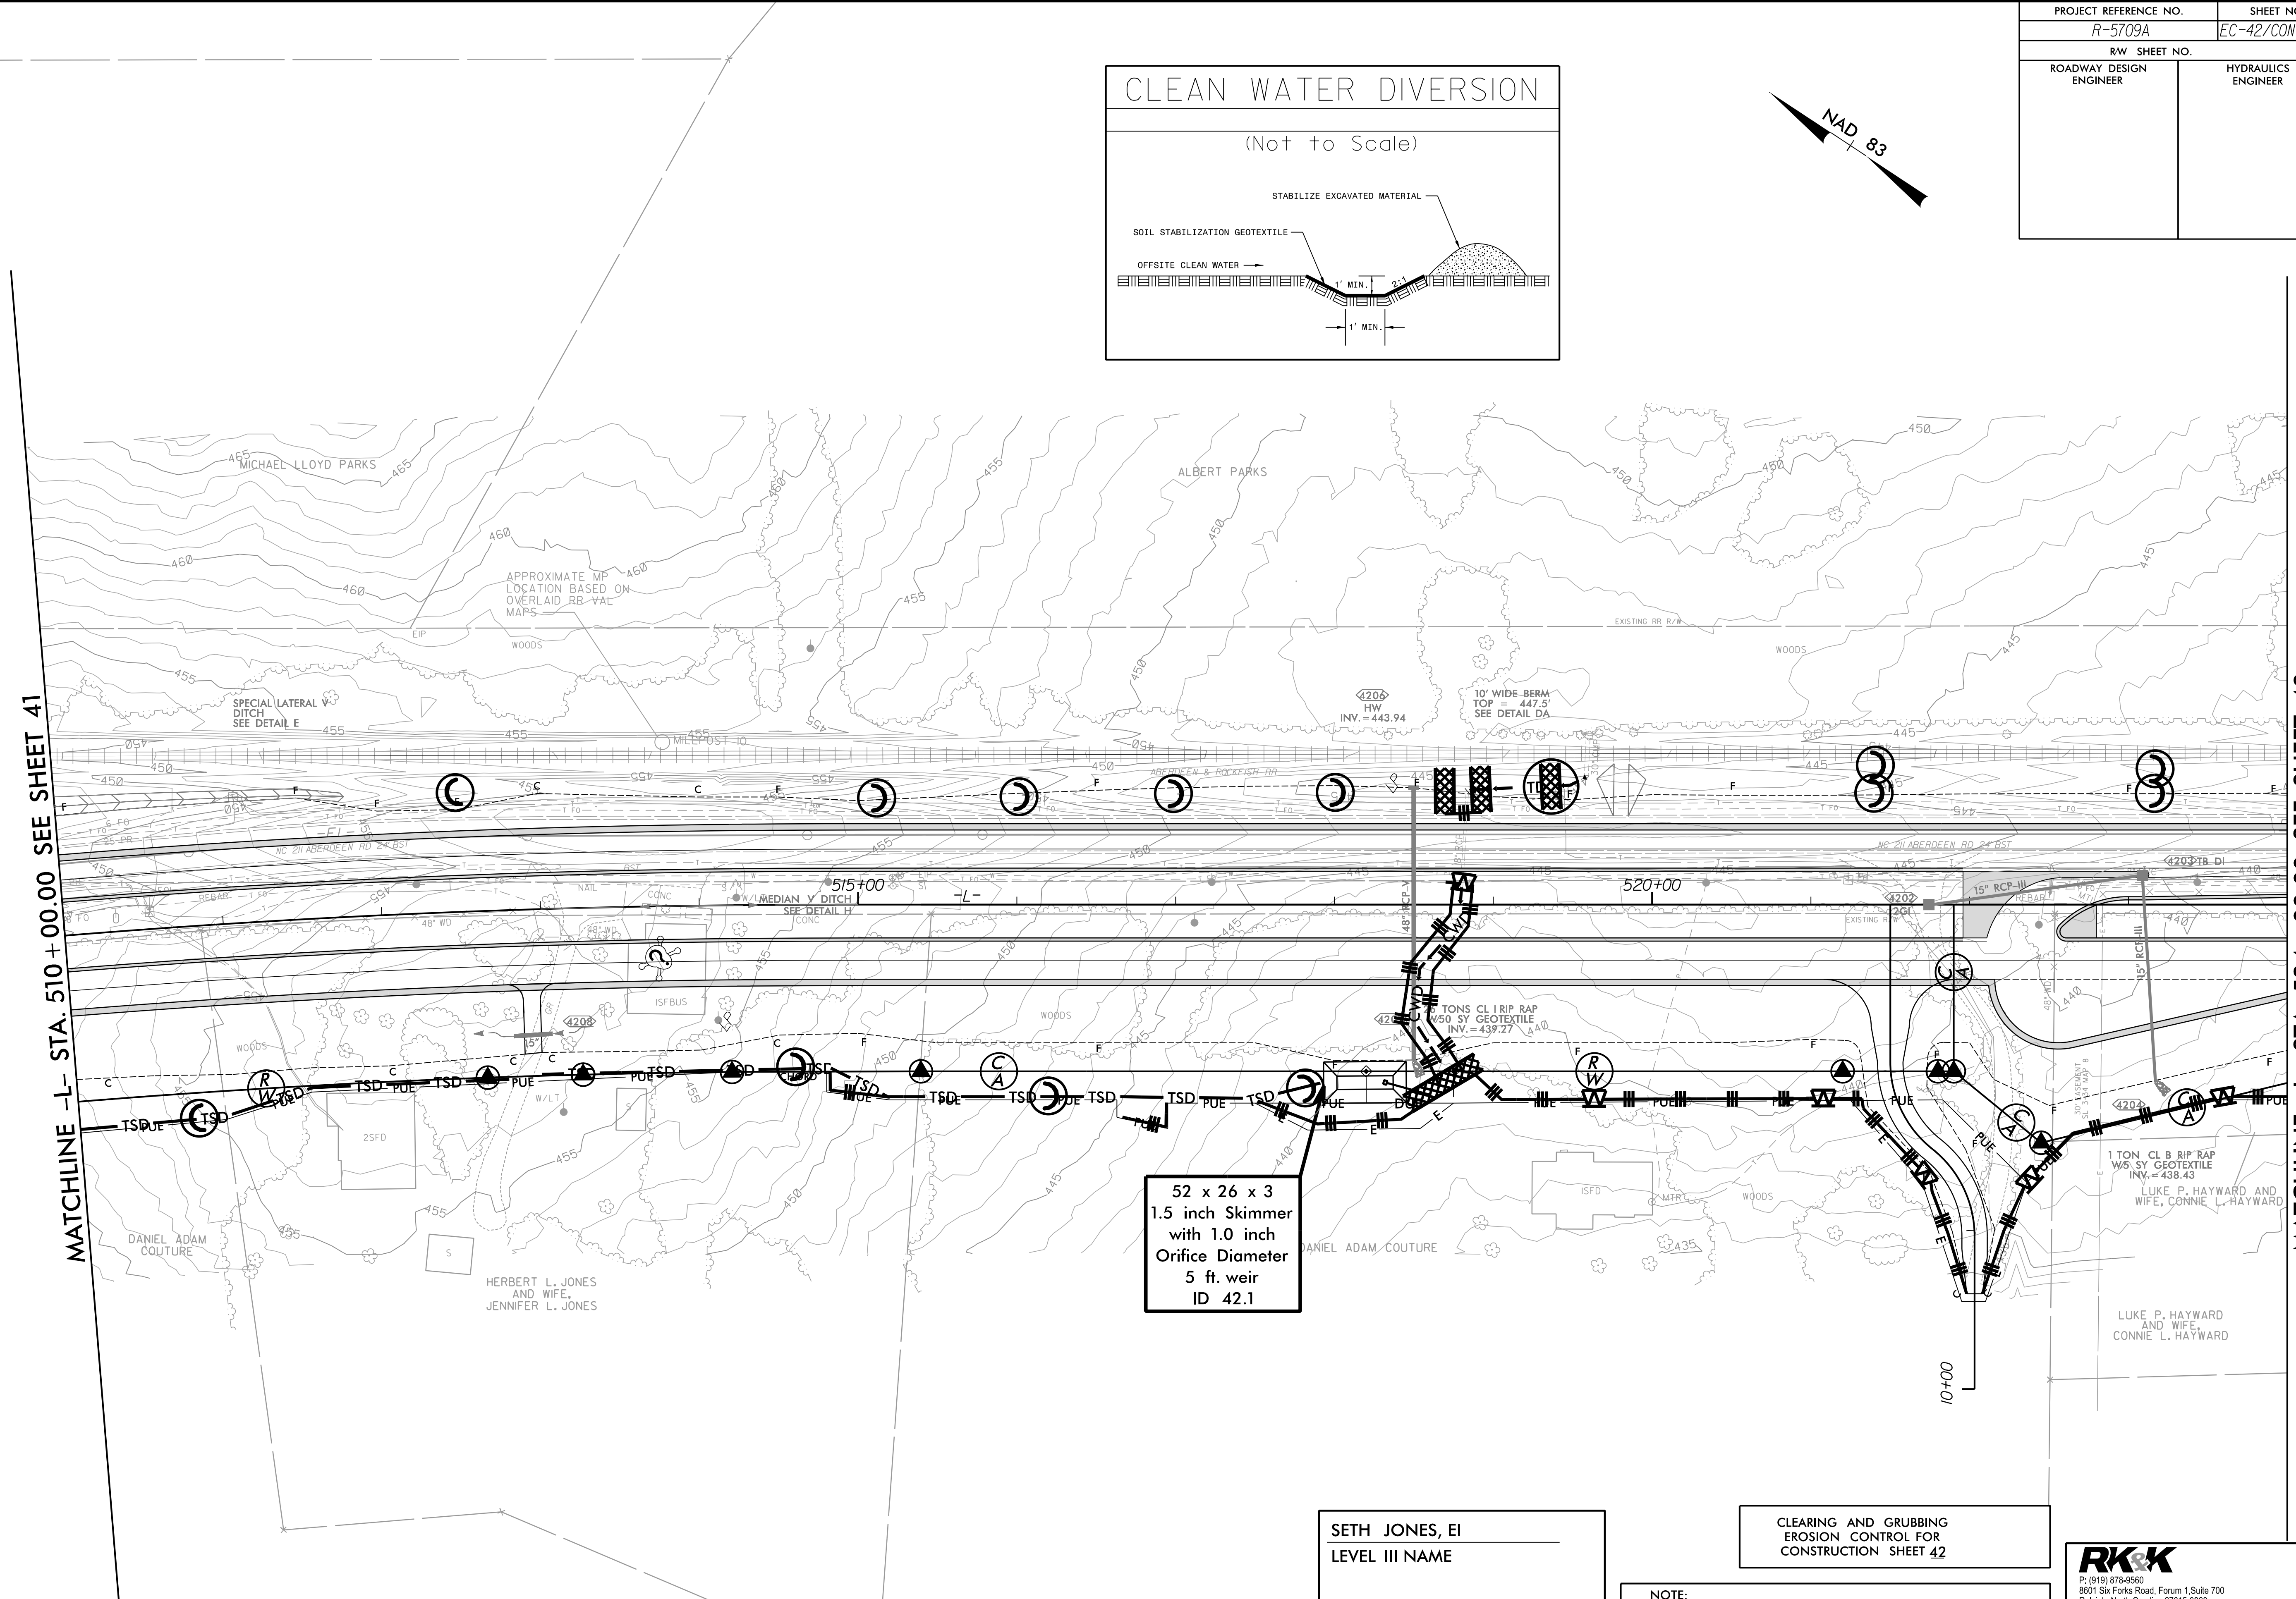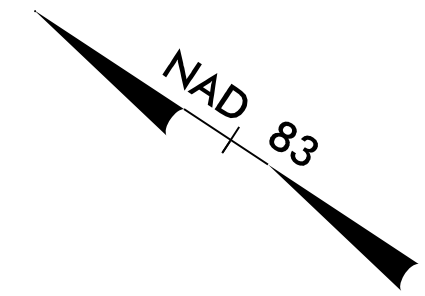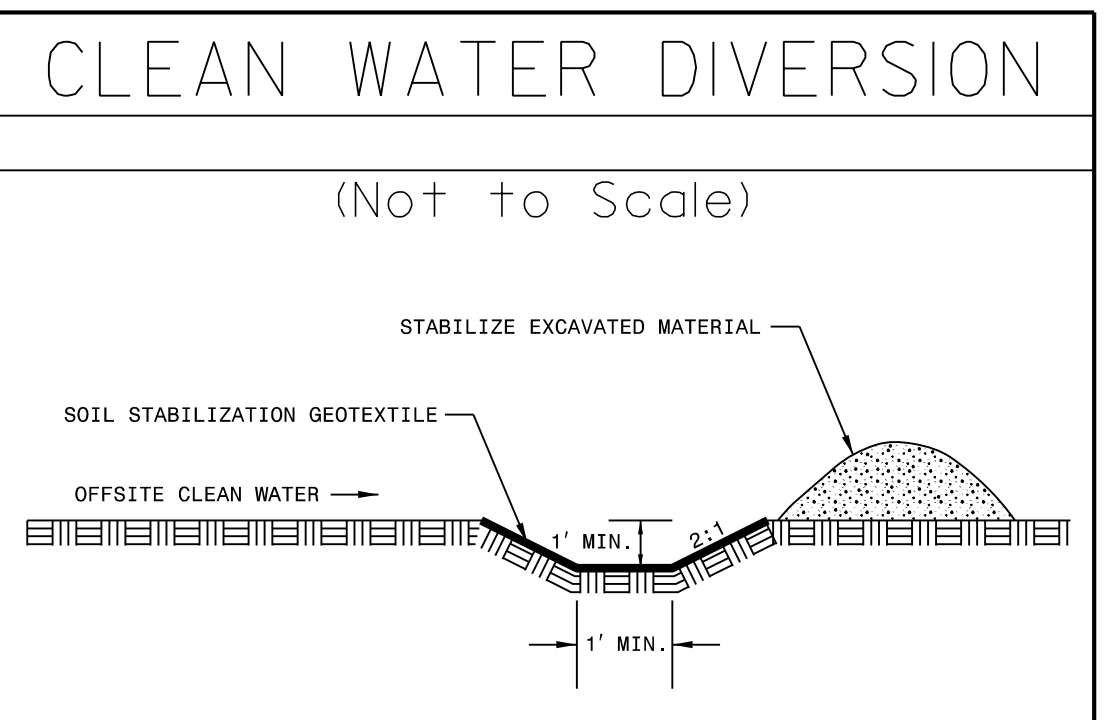

MATCHLINE -L- STA. 510+00.00 SEE SHEET 41

MATCHLINE -L- STA. 524+00.00 SEE SHEET 43

52 x 26 x 3
1.5 inch Skimmer
with 1.0 inch
Orifice Diameter
5 ft. weir
ID 42.1

SETH JONES, EI
LEVEL III NAME

4183
LEVEL III CERTIFICATION NO.


CLEARING AND GRUBBING
EROSION CONTROL FOR
CONSTRUCTION SHEET 42

NOTE:
PLACE TEMPORARY ROCK SEDIMENT DAMS TYPE - B
AND TEMPORARY ROCK SILT CHECKS TYPE - A AT
DRAINAGE OUTLETS.

RKK
P: (919) 978-9990
8601 Six Forks Road, Forum 1, Suite 700
Raleigh, North Carolina 27615-3990
NC License No. F-0112
Engineers | Construction Managers | Planners | Scientists
www.rkk.com
Responsive People | Creative Solutions

8/17/99
7/23/2021
R:\CH\Projects\CADD\PSH\EC - Early Start C&G\Section 2\AR5709_EC_ESC.psh\42.dgn

PROJECT REFERENCE NO. R-5709A	SHEET NO. EC-43/CONST.43
RW SHEET NO.	HYDRAULICS ENGINEER
ROADWAY DESIGN ENGINEER	

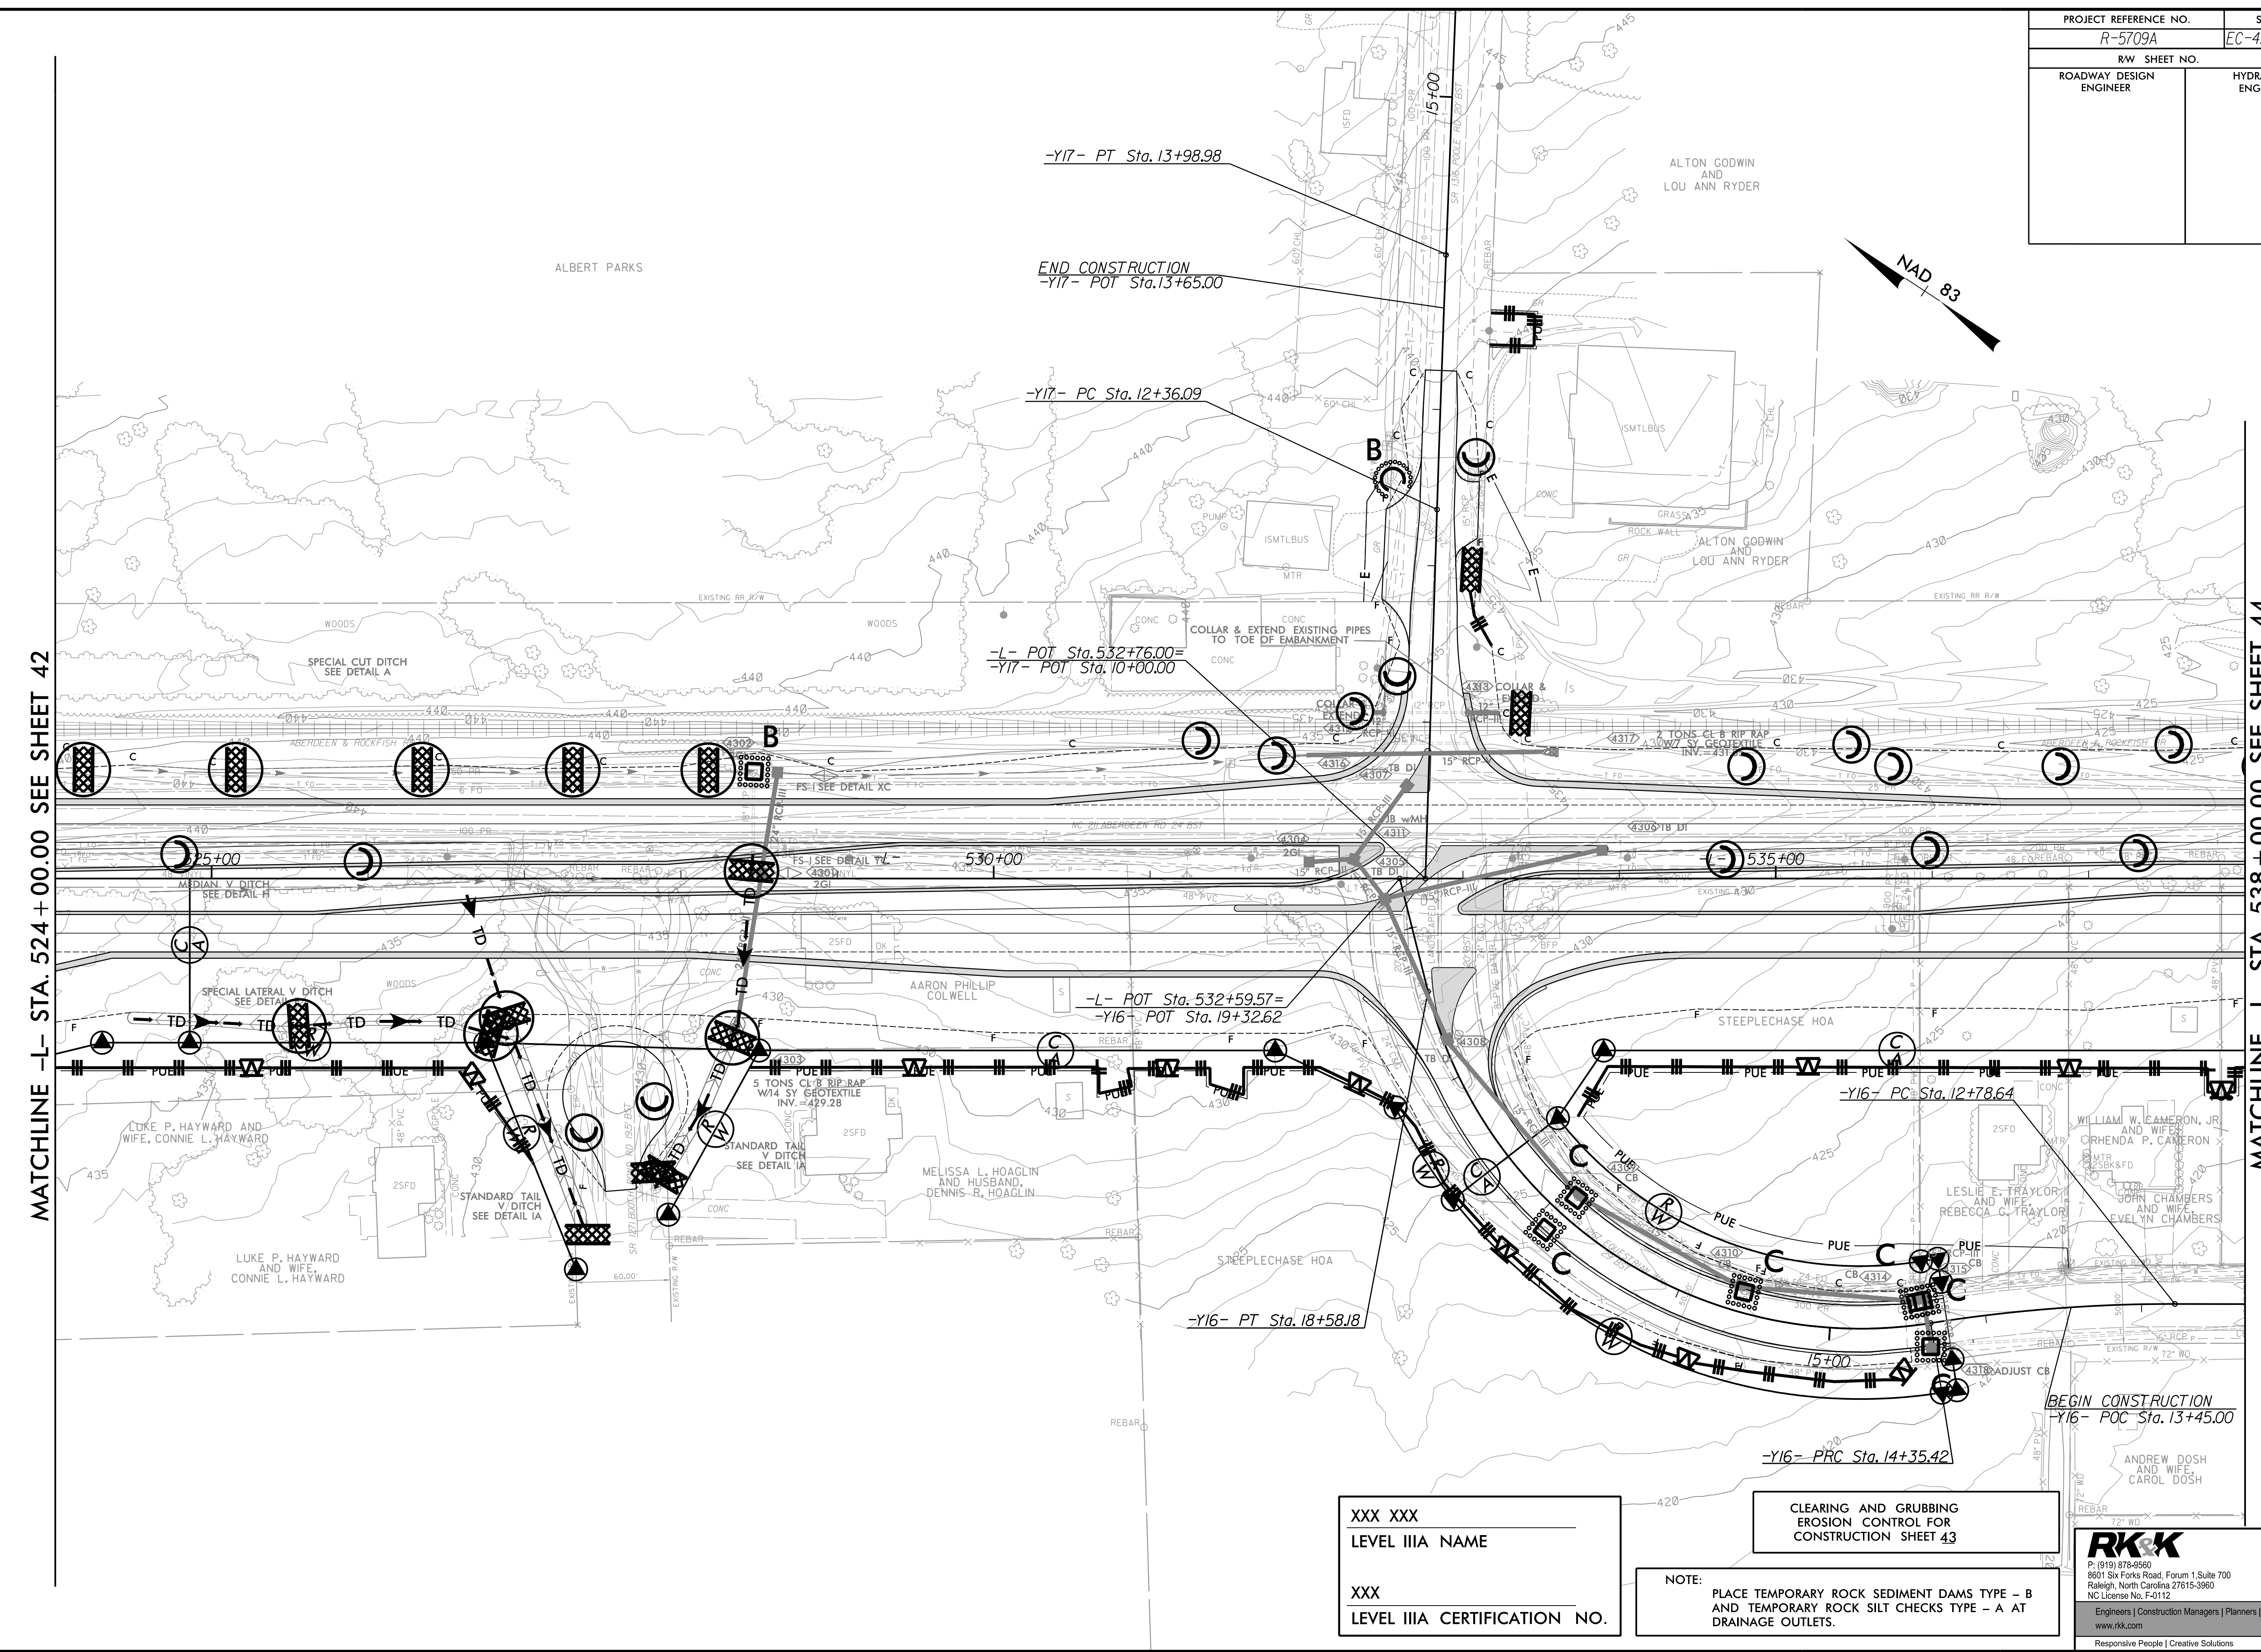

MATCHLINE -L- STA. 524 + 00.00 SEE SHEET 42

MATCHLINE -L- STA. 538 + 00.00 SEE SHEET 44

-Y17- PT Sta. 13+98.98
END CONSTRUCTION
-Y17- POT Sta. 13+65.00

-L- POT Sta. 532+76.00=
-Y17- POT Sta. 10+00.00


-L- POT Sta. 532+59.57=
-Y16- POT Sta. 19+32.62

-Y16- PT Sta. 18+58.18

-Y16- PC Sta. 12+78.64

-Y16- PRC Sta. 14+35.42

BEGIN CONSTRUCTION
-Y16- POC Sta. 13+45.00

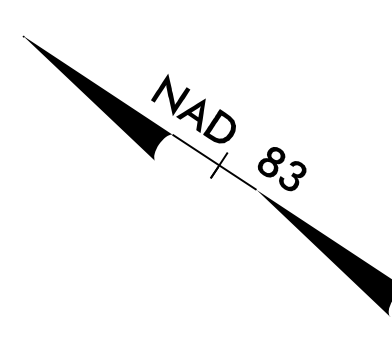

XXX XXX
LEVEL IIIA NAME

XXX
LEVEL IIIA CERTIFICATION NO.

CLEARING AND GRUBBING
EROSION CONTROL FOR
CONSTRUCTION SHEET 43


NOTE:
PLACE TEMPORARY ROCK SEDIMENT DAMS TYPE - B
AND TEMPORARY ROCK SILT CHECKS TYPE - A AT
DRAINAGE OUTLETS.

RK&K
P. (919) 978-9990
8601 Six Forks Road, Forum 1, Suite 700
Raleigh, North Carolina 27615-3990
NC License No. F-0112

Engineers | Construction Managers | Planners | Scientists
www.rk.com
Responsive People | Creative Solutions


8/17/99
7/23/2021
F:\CH1\2021\Projects\CADD\PSH\EC - Early Start C&S\Section 2\AR5709_EC_ESC.psh43.dgn

PROJECT REFERENCE NO. R-5709A		SHEET NO. EC-44/CONST.44	
RW SHEET NO.		HYDRAULICS ENGINEER	
ROADWAY DESIGN ENGINEER		HYDRAULICS ENGINEER	

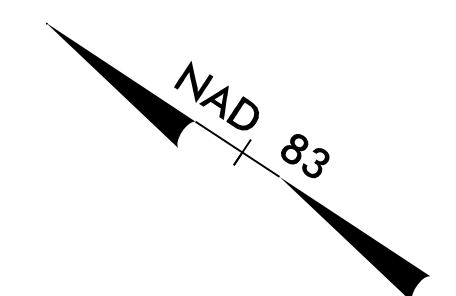

MATCHLINE -L- STA. 538 + 00.00 SEE SHEET 43

MATCHLINE -L- STA. 552 + 00.00 SEE SHEET 45

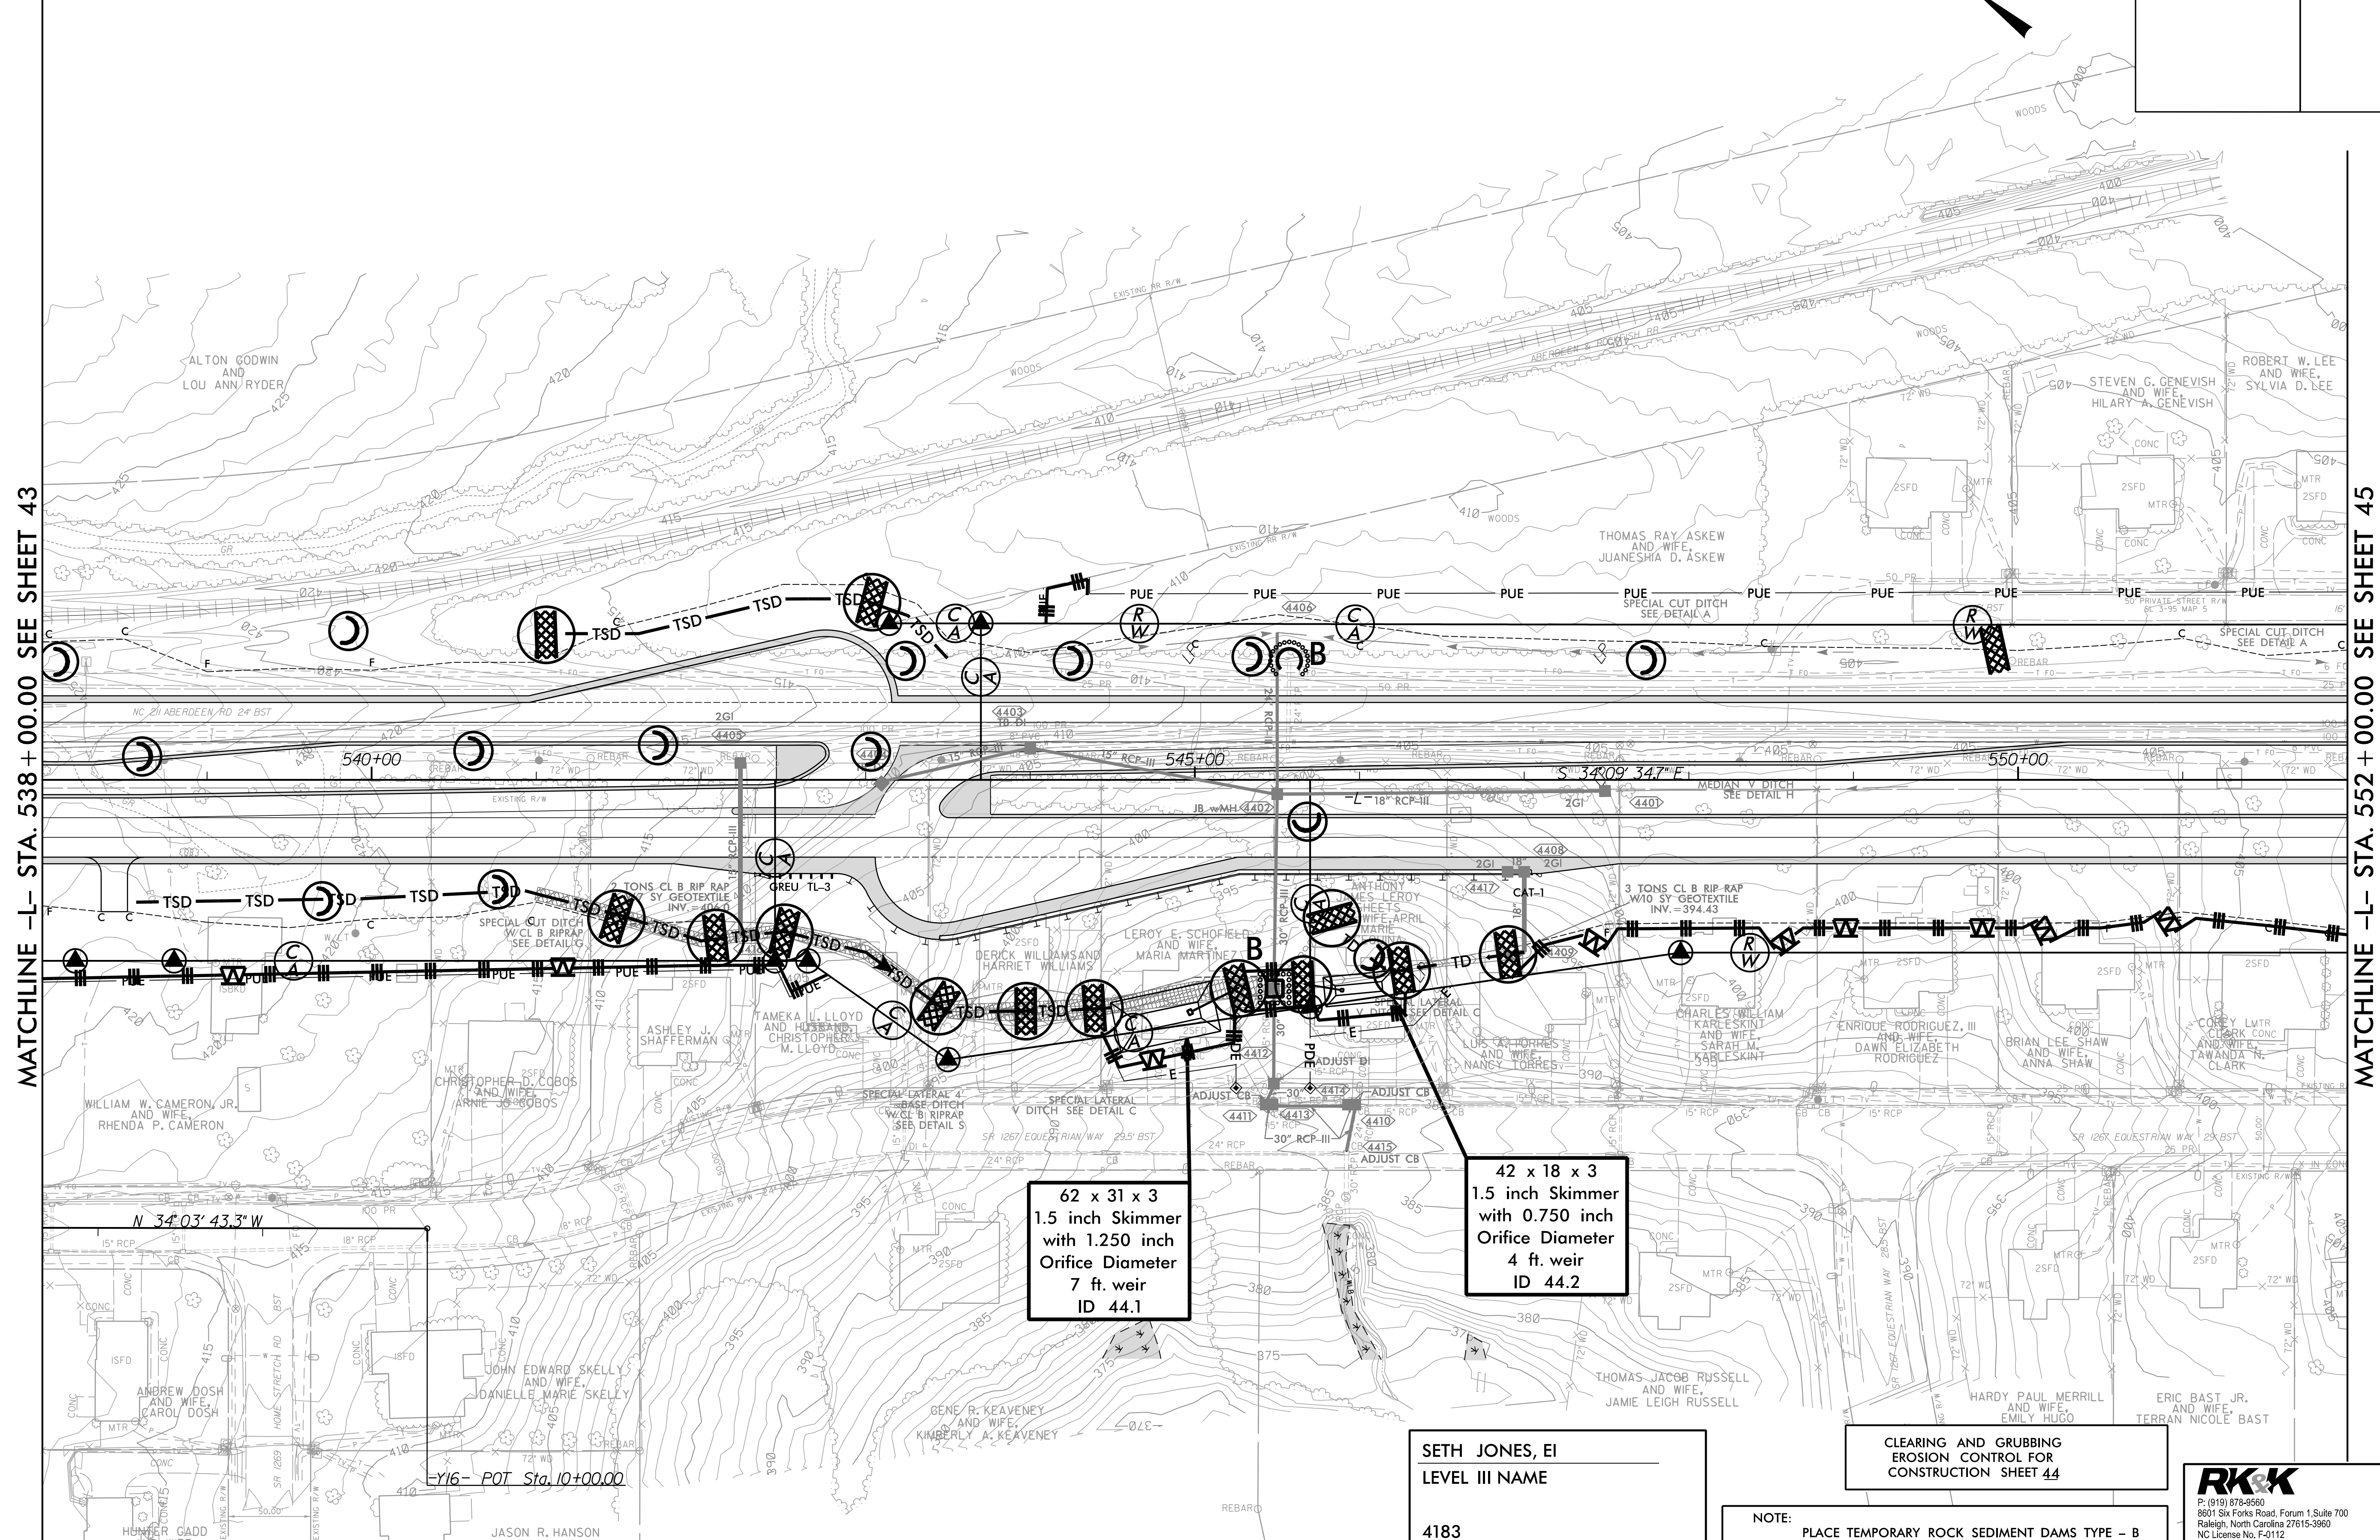

62 x 31 x 3
1.5 inch Skimmer
with 1.250 inch
Orifice Diameter
7 ft. weir
ID 44.1

42 x 18 x 3
1.5 inch Skimmer
with 0.750 inch
Orifice Diameter
4 ft. weir
ID 44.2

SETH JONES, EI
LEVEL III NAME

4183
LEVEL III CERTIFICATION NO.



CLEARING AND GRUBBING
EROSION CONTROL FOR
CONSTRUCTION SHEET 44

NOTE:
PLACE TEMPORARY ROCK SEDIMENT DAMS TYPE - B
AND TEMPORARY ROCK SILT CHECKS TYPE - A AT
DRAINAGE OUTLETS.

RK&K
P. (919) 978-9990
8601 Six Forks Road, Forum 1, Suite 700
Raleigh, North Carolina 27615-3960
NC License No. F-0112
Engineers | Construction Managers | Planners | Scientists
www.rk.com
Responsive People | Creative Solutions

8/17/99
F:\CH1\2021\Hydraulics\CADD\PSH\EC - Early Start C&S\Section 2\AR5709_EC_ESC.psh44.dgn

PROJECT REFERENCE NO. R-5709A	SHEET NO. EC-45/CONST.45
RW SHEET NO.	HYDRAULICS ENGINEER
ROADWAY DESIGN ENGINEER	

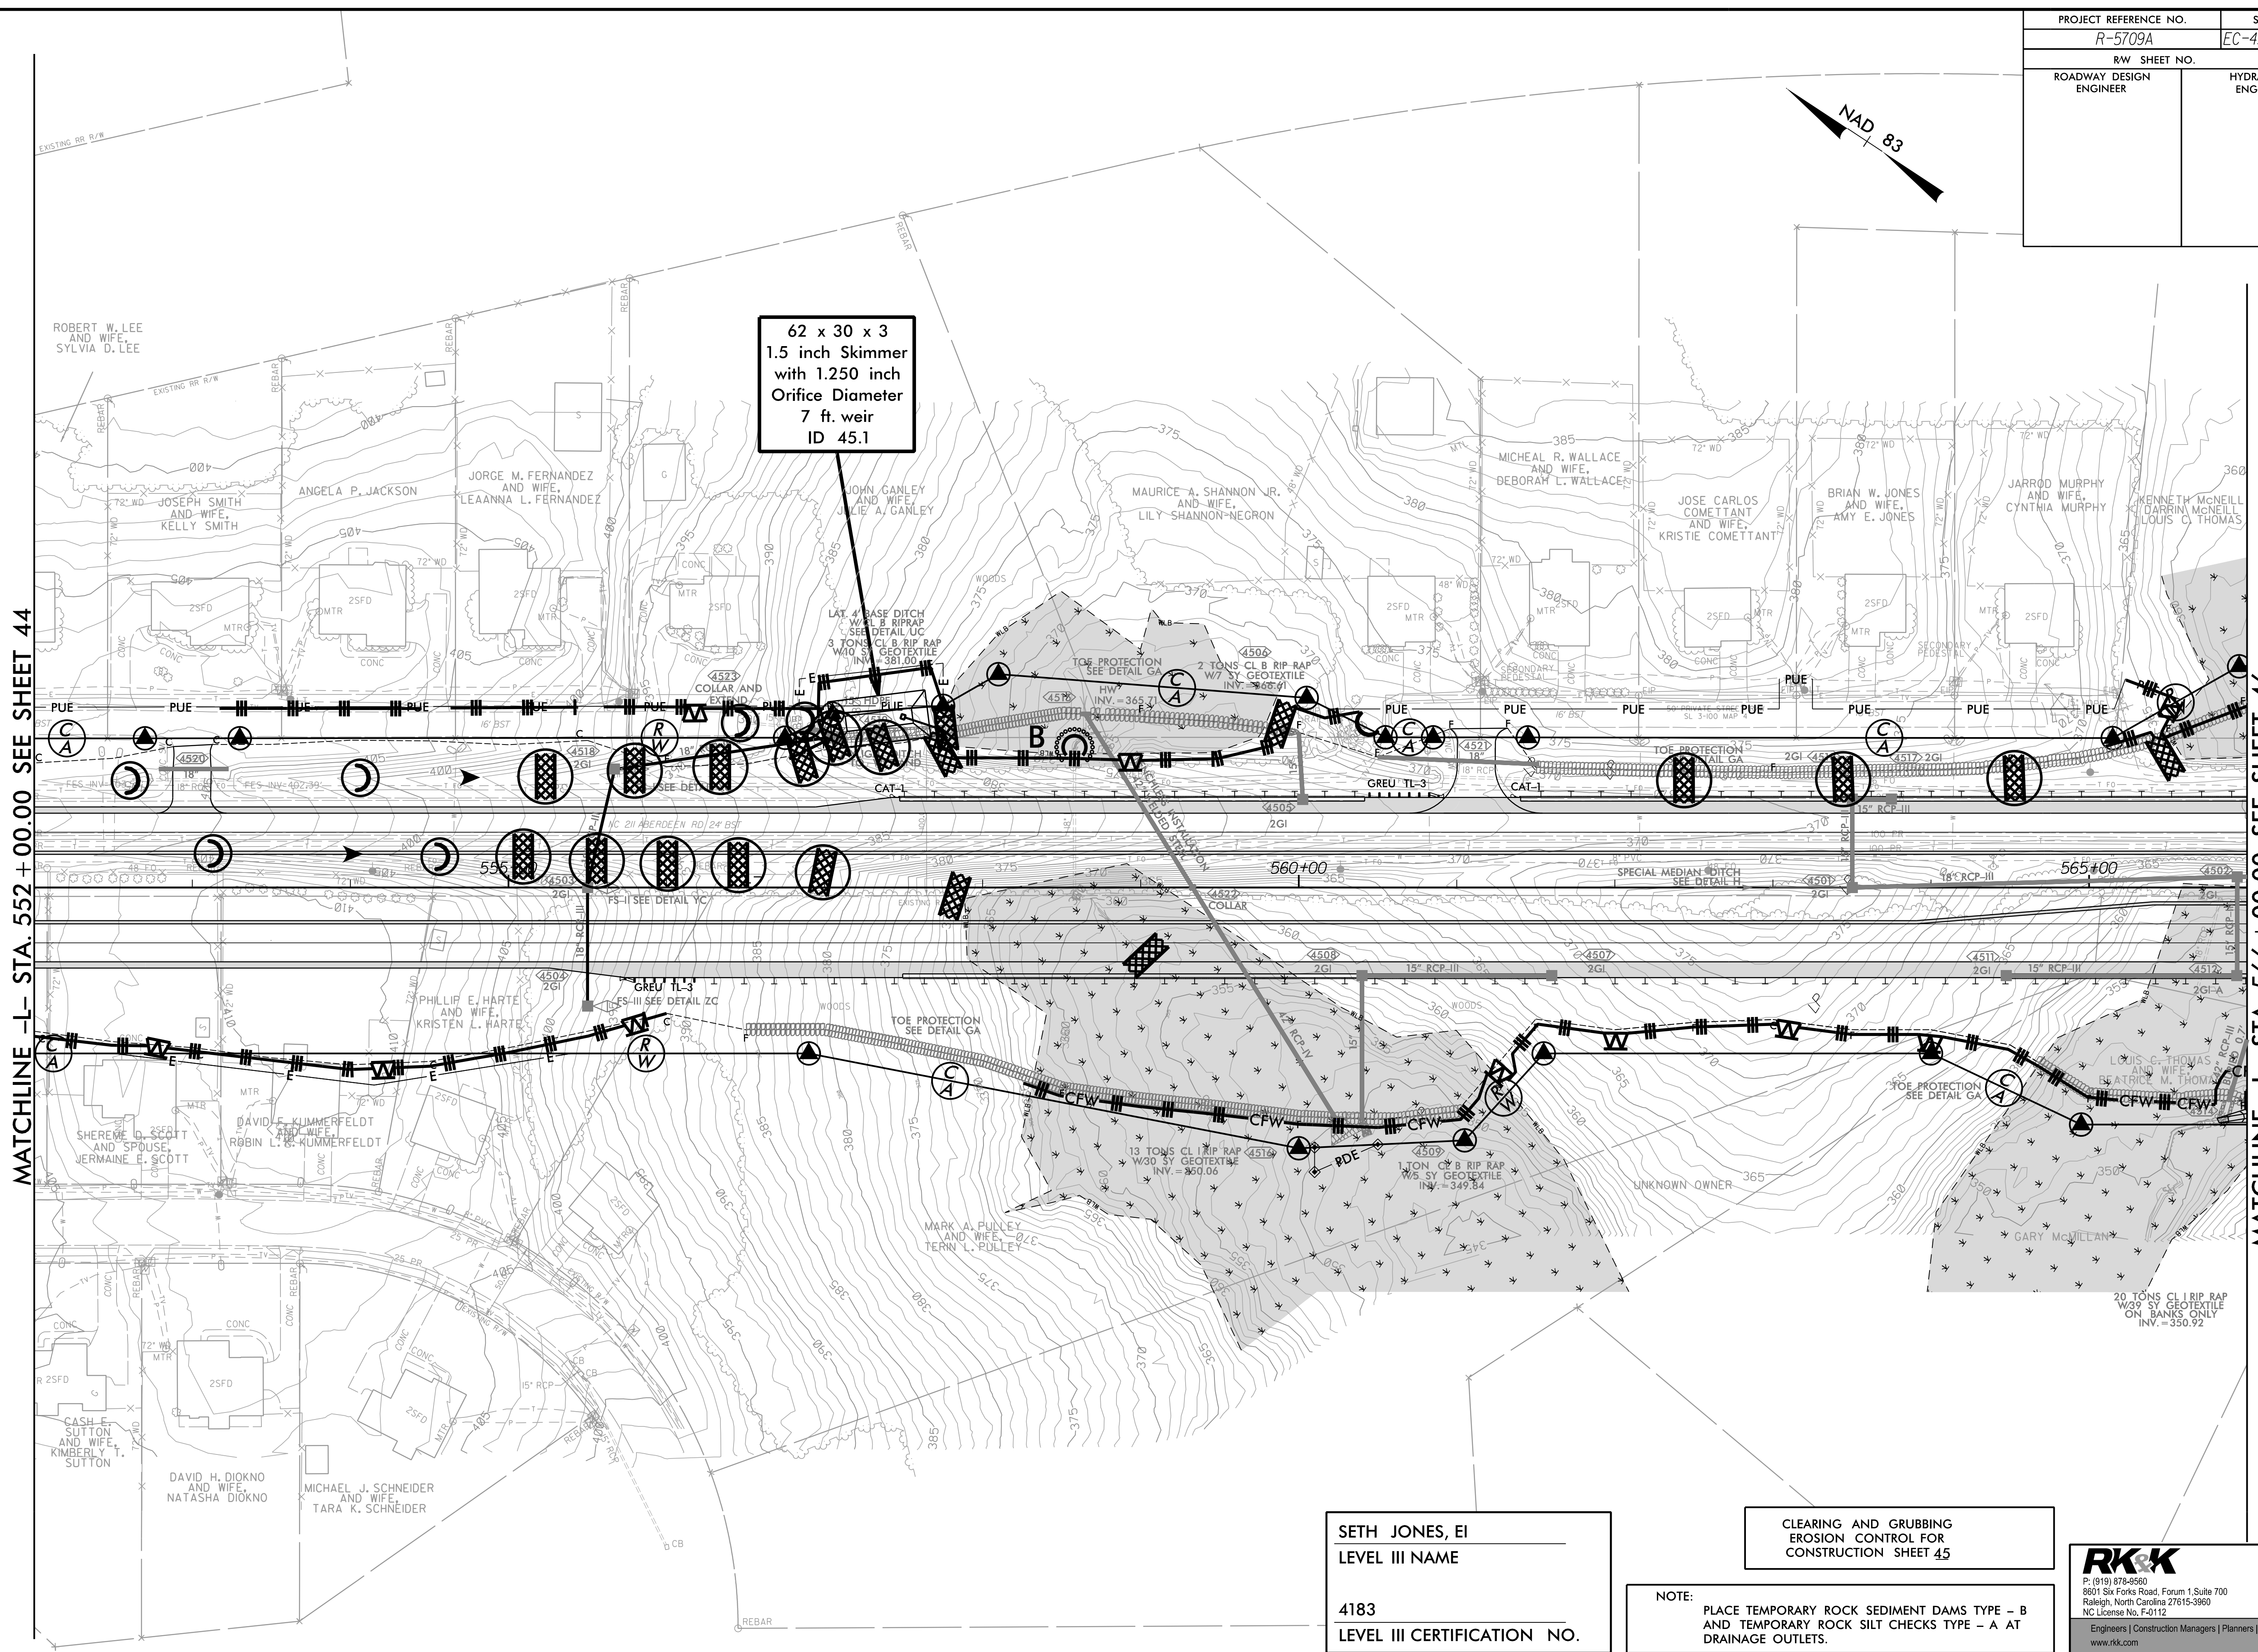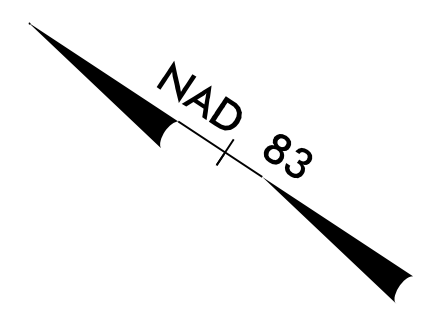

MATCHLINE -L- STA. 552 + 00.00 SEE SHEET 44

MATCHLINE -L- STA. 566 + 00.00 SEE SHEET 46

62 x 30 x 3
1.5 inch Skimmer
with 1.250 inch
Orifice Diameter
7 ft. weir
ID 45.1

SETH JONES, EI
LEVEL III NAME

4183
LEVEL III CERTIFICATION NO.



CLEARING AND GRUBBING
EROSION CONTROL FOR
CONSTRUCTION SHEET 45

NOTE:
PLACE TEMPORARY ROCK SEDIMENT DAMS TYPE - B
AND TEMPORARY ROCK SILT CHECKS TYPE - A AT
DRAINAGE OUTLETS.


RKK
P. (919) 978-9990
8601 Six Forks Road, Forum 1, Suite 700
Raleigh, North Carolina 27615-3960
NC License No. F-0112
Engineers | Construction Managers | Planners | Scientists
www.rkk.com
Responsive People | Creative Solutions

8/17/99
7/23/2021
R:\CH\Projects\CADD\PSH\EC - Early Start C&G\Section 2\AR5709_EC_ESCG_psh45.dgn

PROJECT REFERENCE NO. R-5709A	SHEET NO. EC-46/CONST. 46
RW SHEET NO.	HYDRAULICS ENGINEER
ROADWAY DESIGN ENGINEER	

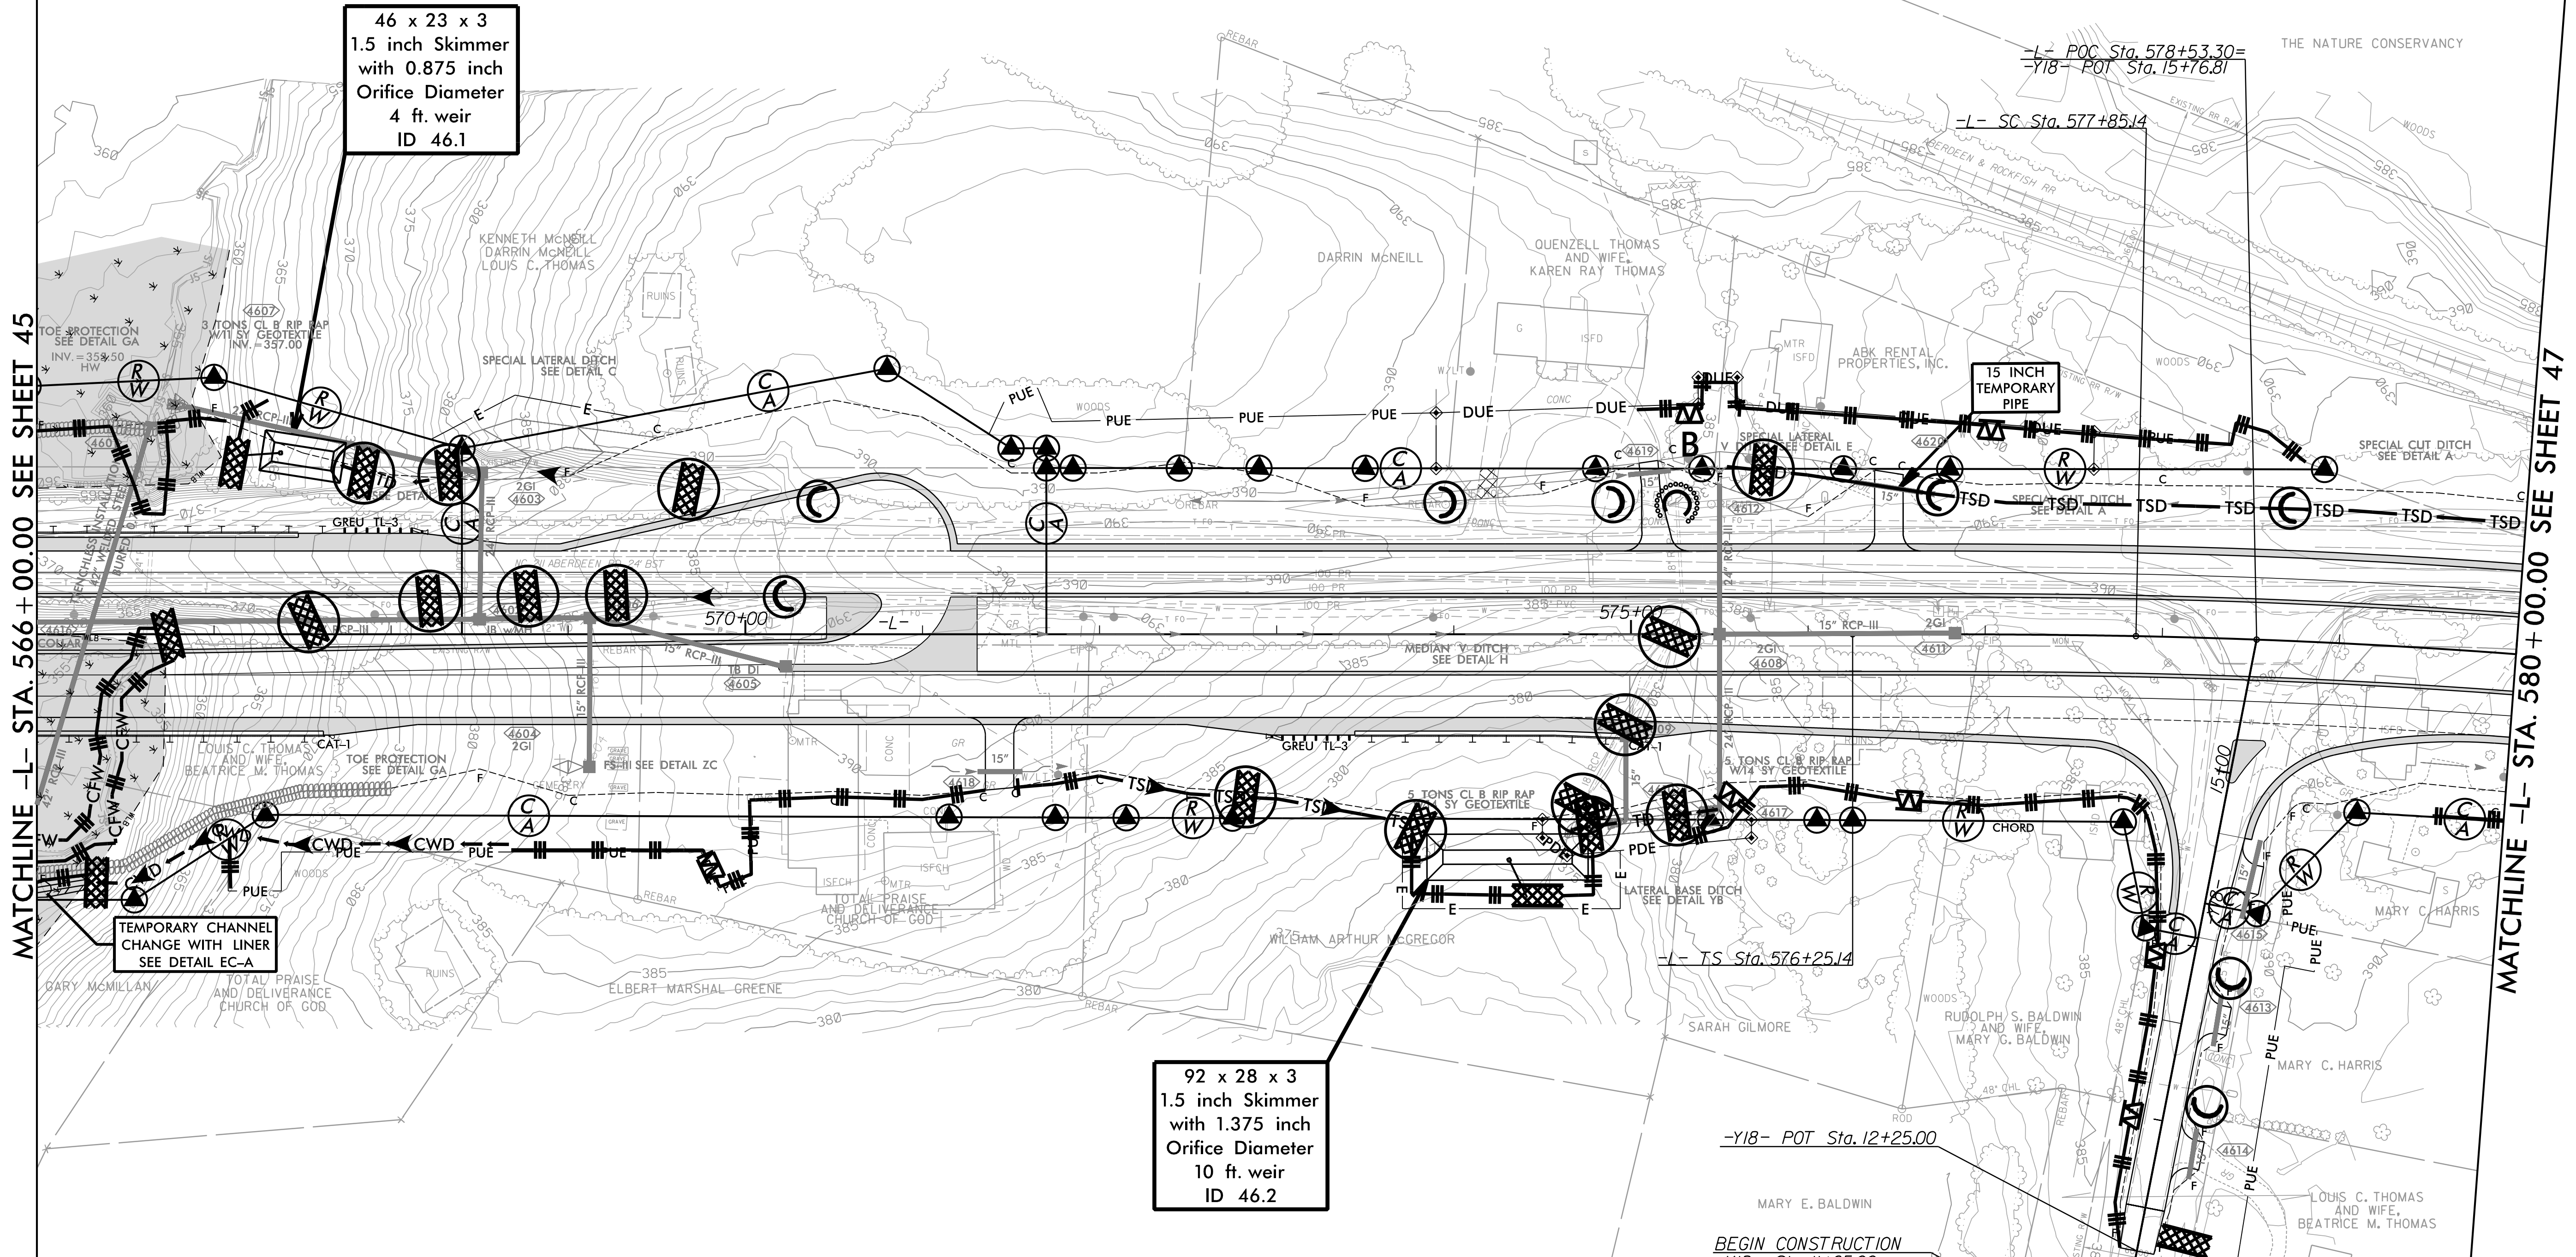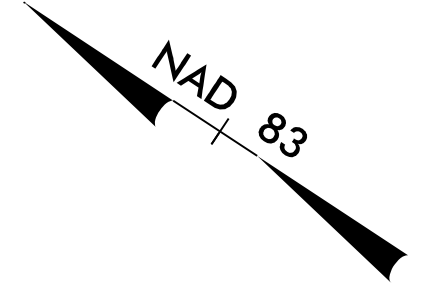

TEMPORARY CHANNEL CHANGE WITH LINER
SEE DETAIL EC-A

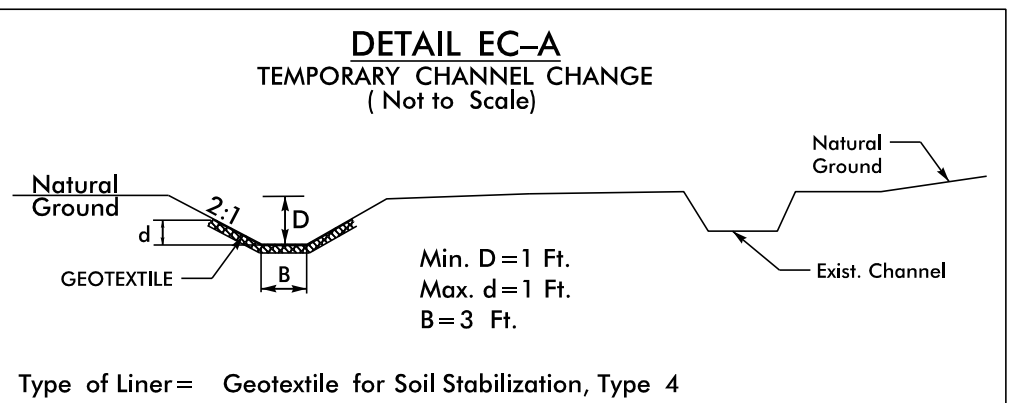

SETH JONES, EI
LEVEL III NAME

4183
LEVEL III CERTIFICATION NO.



CLEARING AND GRUBBING
EROSION CONTROL FOR
CONSTRUCTION SHEET 46

NOTE:
PLACE TEMPORARY ROCK SEDIMENT DAMS TYPE - B
AND TEMPORARY ROCK SILT CHECKS TYPE - A AT
DRAINAGE OUTLETS.

RKK
P. (919) 978-9990
8601 Six Forks Road, Forum 1, Suite 700
Raleigh, North Carolina 27615-3990
NC License No. F-0112
Engineers | Construction Managers | Planners | Scientists
www.rkk.com
Responsive People | Creative Solutions

8/17/2021 7:21:20 PM C:\Users\psh\OneDrive\Documents\CADD\PSHV\EC - Early Start C&G\Section 2\AR5709_EC_ESCG_psh46.dgn

PROJECT REFERENCE NO. R-5709A		SHEET NO. EC-47/CONST.47	
RW SHEET NO.		HYDRAULICS ENGINEER	
ROADWAY DESIGN ENGINEER		HYDRAULICS ENGINEER	

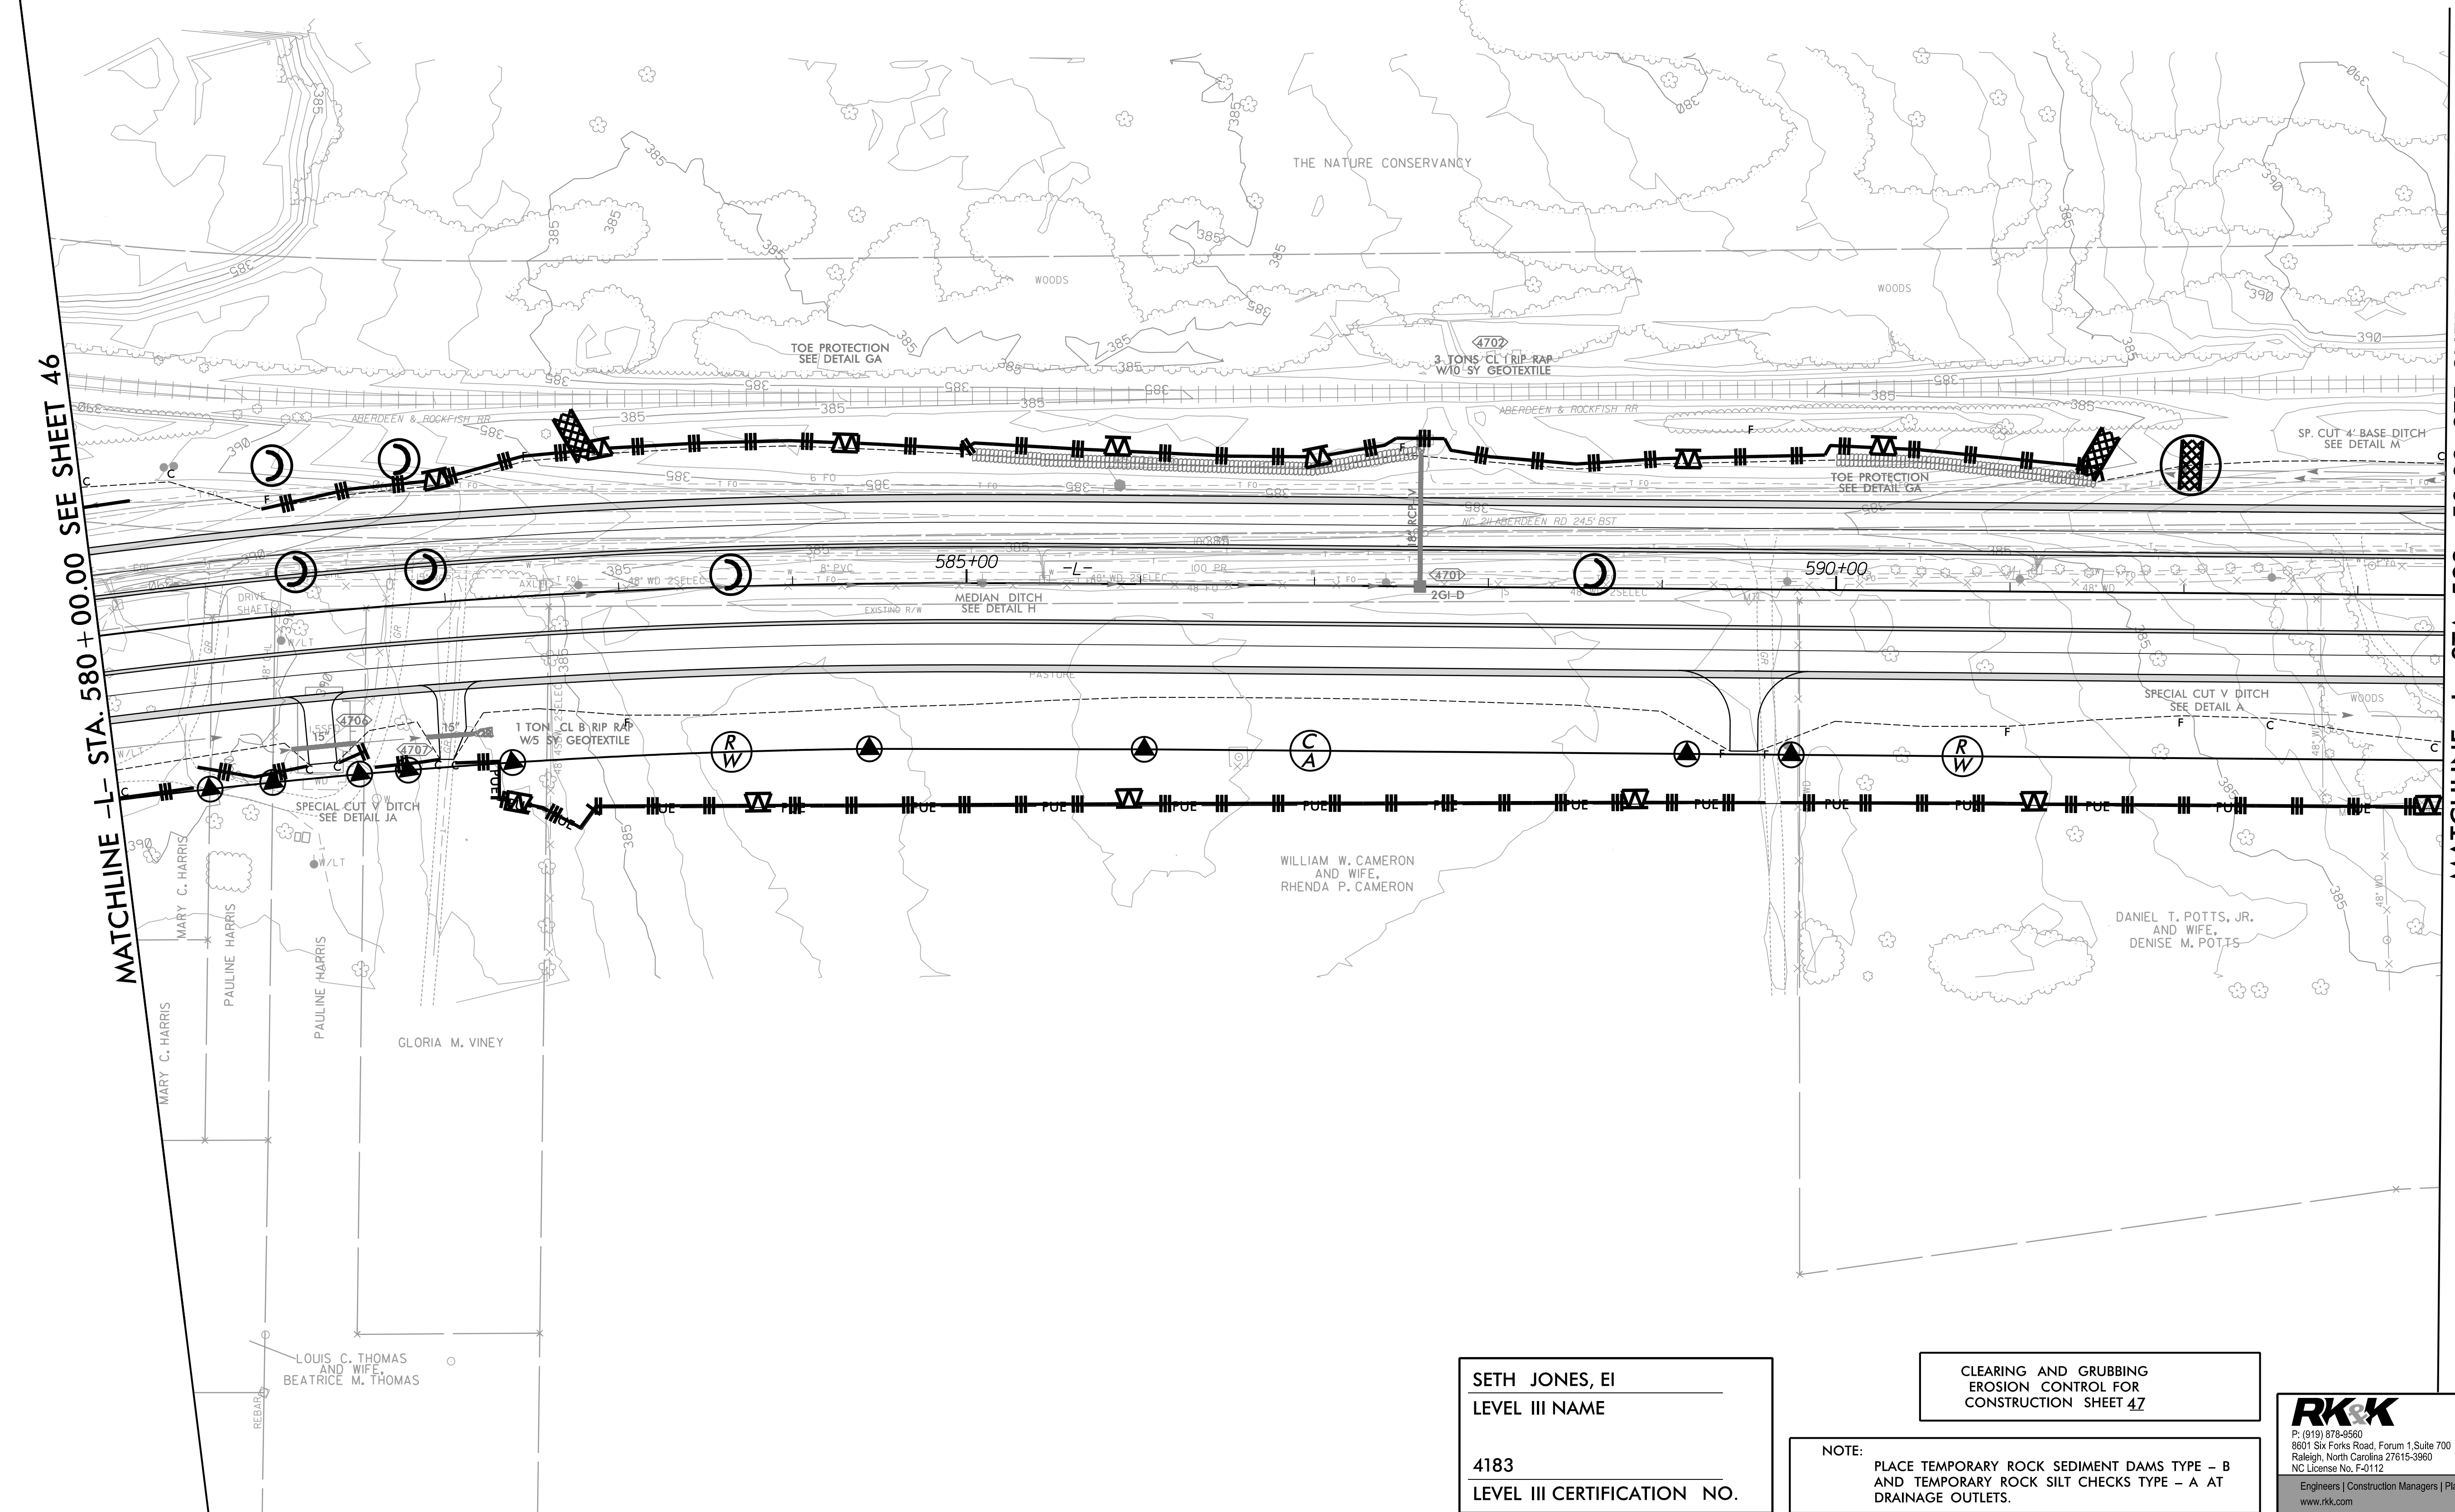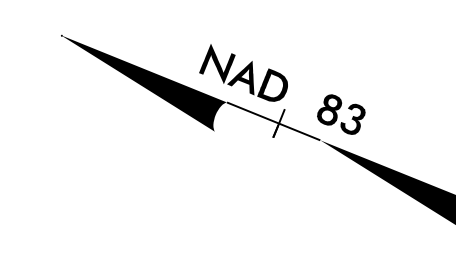

7/21/2021
 R:\CH\Projects\CADD\PSH\EC - Early Start C&S\Section 2\AR5709_EC_ESCG_psh47.dgn
 Plot Date: 8/17/99

SETH JONES, EI
 LEVEL III NAME


 4183
 LEVEL III CERTIFICATION NO.

CLEARING AND GRUBBING
 EROSION CONTROL FOR
 CONSTRUCTION SHEET 47

NOTE:
 PLACE TEMPORARY ROCK SEDIMENT DAMS TYPE - B
 AND TEMPORARY ROCK SILT CHECKS TYPE - A AT
 DRAINAGE OUTLETS.


RKK
 P: (919) 978-9990
 8601 Six Forks Road, Forum 1, Suite 700
 Raleigh, North Carolina 27615-3990
 NC License No. F-0112
 Engineers | Construction Managers | Planners | Scientists
 www.rkk.com
 Responsive People | Creative Solutions

PROJECT REFERENCE NO. R-5709A	SHEET NO. EC-48/CONST.48
RW SHEET NO.	
ROADWAY DESIGN ENGINEER	HYDRAULICS ENGINEER

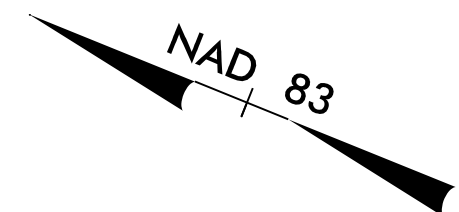

MATCHLINE -L- STA. 593 + 50.00 SEE SHEET 47

MATCHLINE -L- STA. 607 + 00.00 SEE SHEET 49

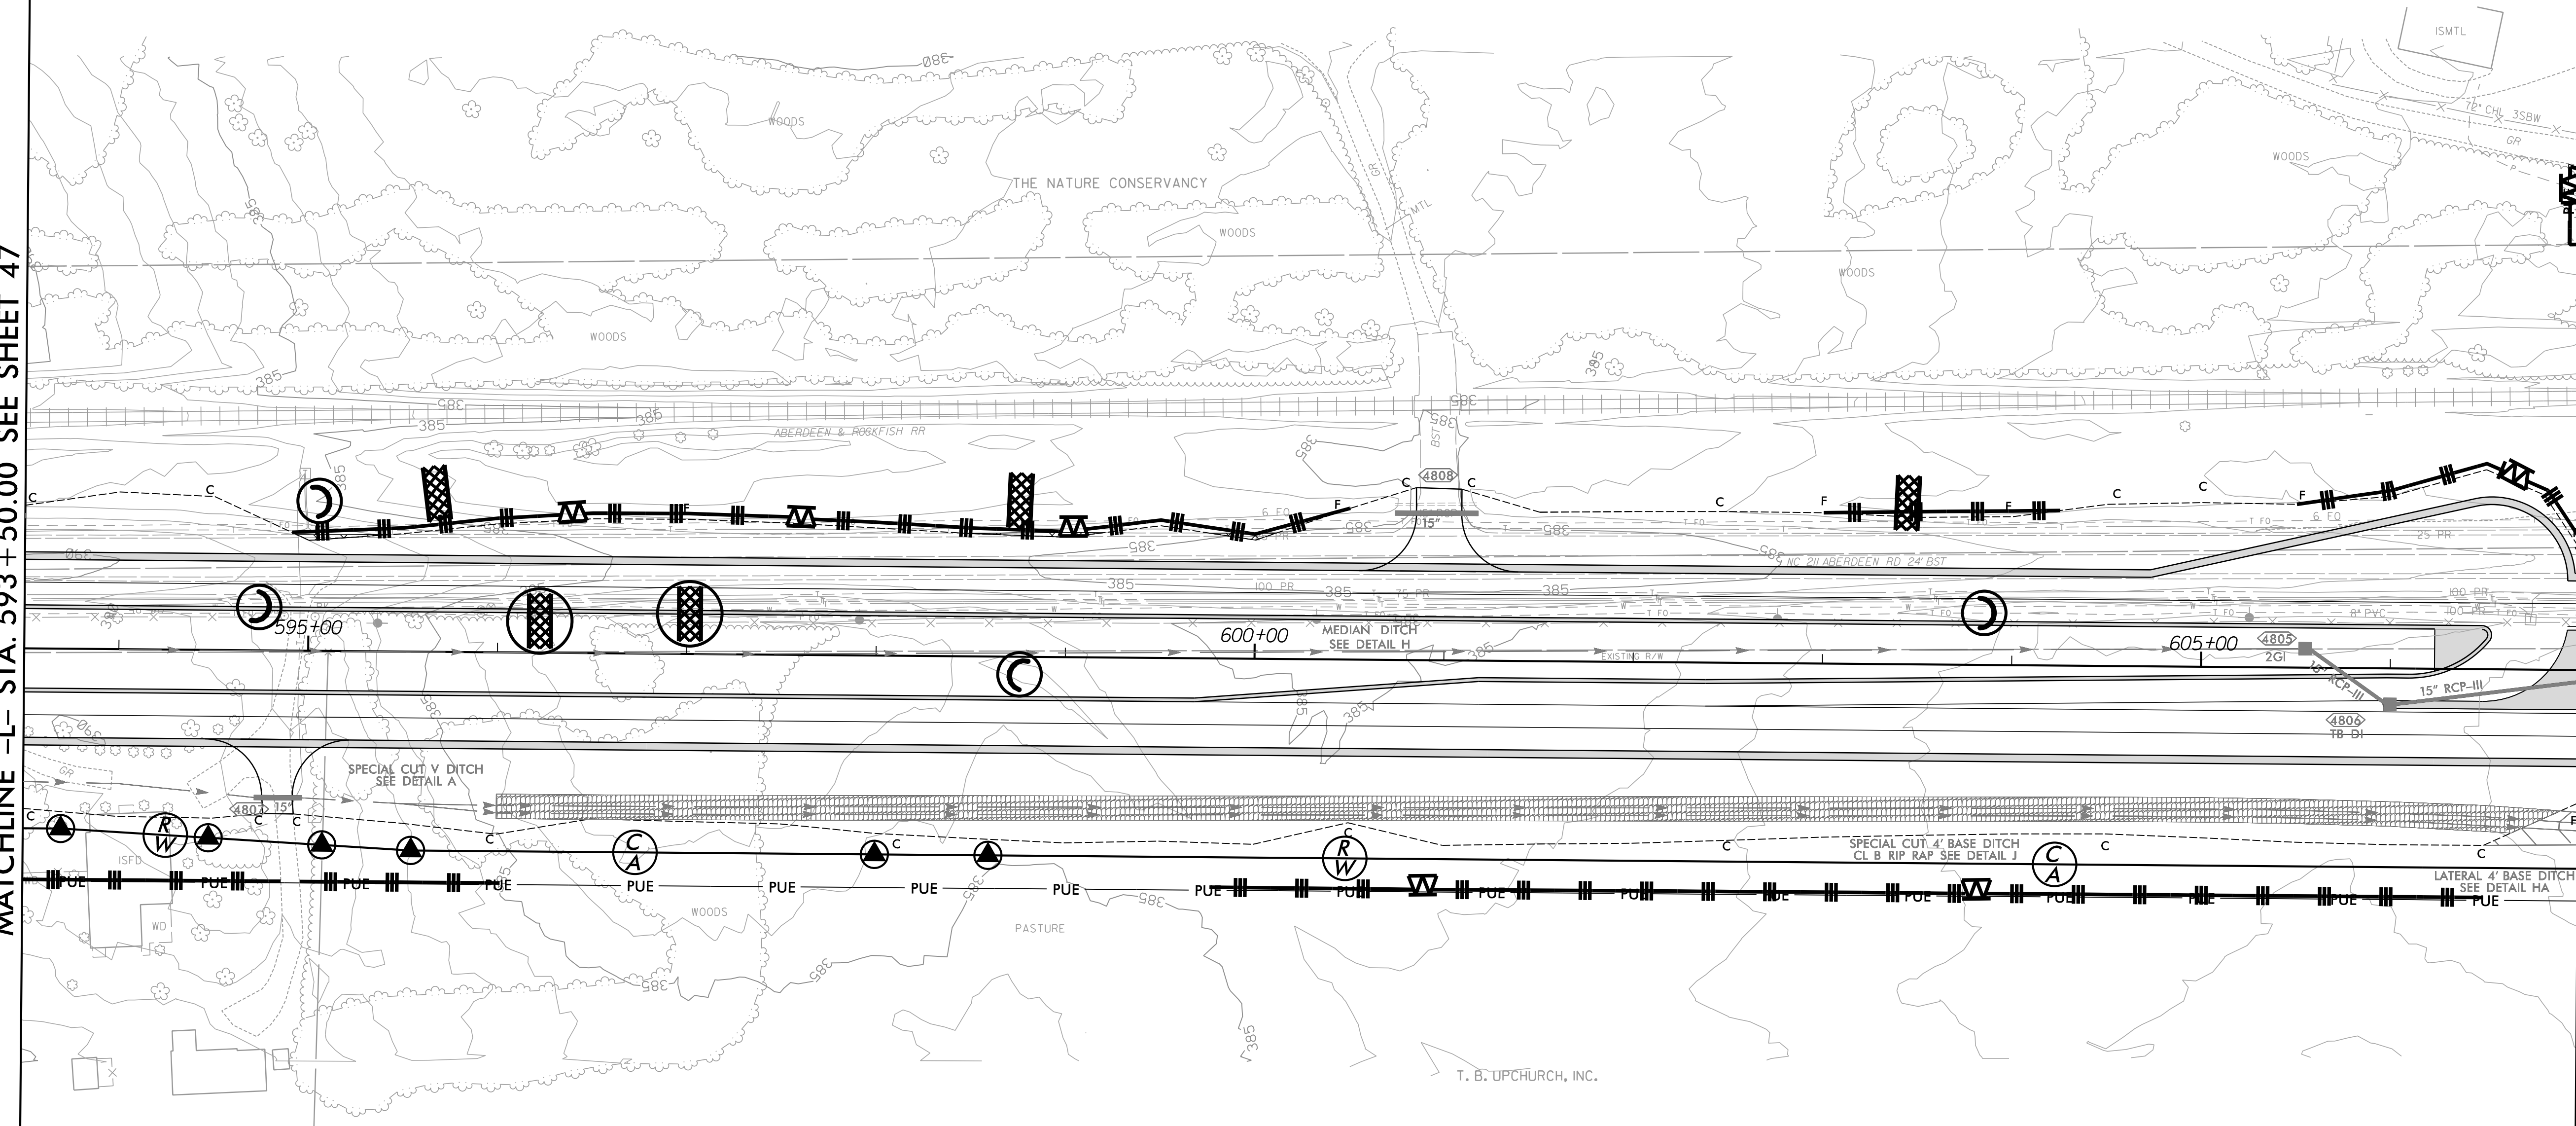

SETH JONES, EI
LEVEL III NAME

4183
LEVEL III CERTIFICATION NO.

CLEARING AND GRUBBING
EROSION CONTROL FOR
CONSTRUCTION SHEET 48



NOTE:
PLACE TEMPORARY ROCK SEDIMENT DAMS TYPE - B
AND TEMPORARY ROCK SILT CHECKS TYPE - A AT
DRAINAGE OUTLETS.

RKK
P: (919) 978-9990
8601 Six Forks Road, Forum 1, Suite 700
Raleigh, North Carolina 27615-3990
NC License No. F-0112
Engineers | Construction Managers | Planners | Scientists
www.rkk.com
Responsive People | Creative Solutions

8/17/99
7/23/2021
R:\CH\Projects\CADD\PSH\EC - Early Start C&G\Section 2\5709_EC_ESCG_psh48.dgn

PROJECT REFERENCE NO. R-5709A	SHEET NO. EC-49/CONST. 49
RW SHEET NO.	HYDRAULICS ENGINEER
ROADWAY DESIGN ENGINEER	

ELLIS F. HARRIS
AND WIFE
MARGARET A. HARRIS

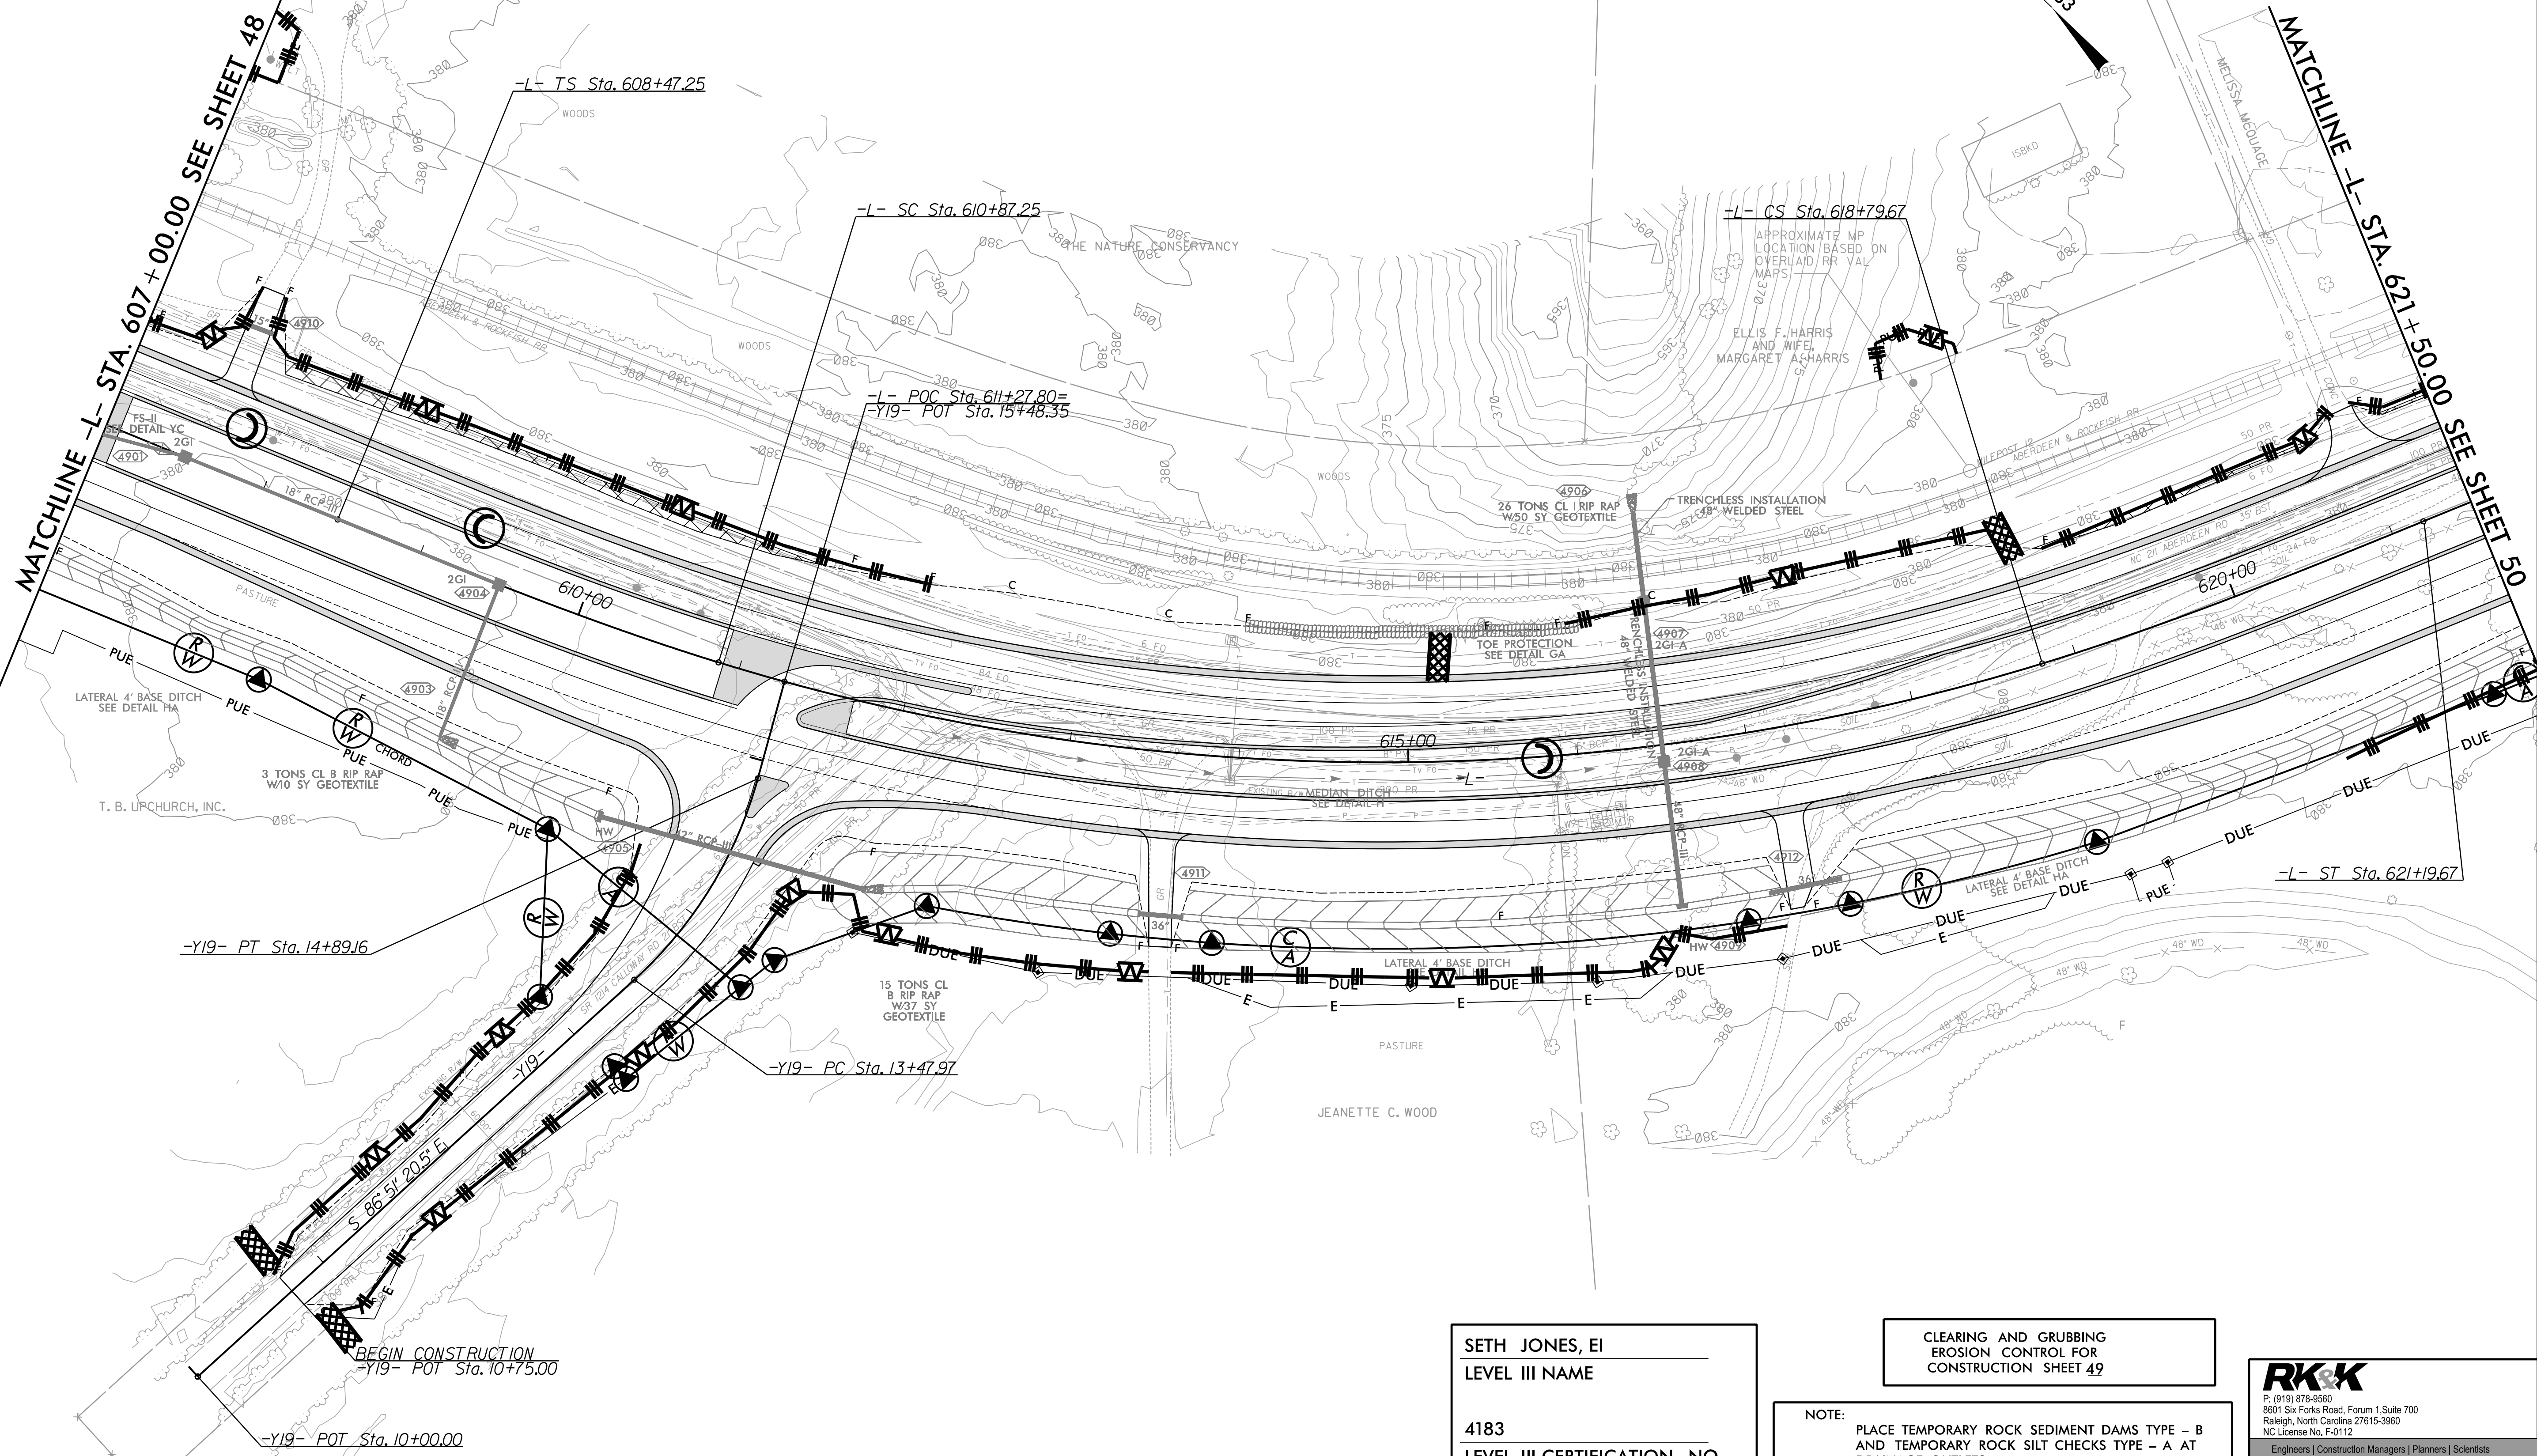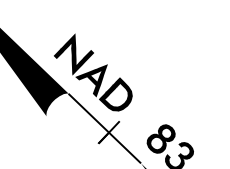

MATCHLINE -L- STA. 607+00.00 SEE SHEET 48

MATCHLINE -L- STA. 621+50.00 SEE SHEET 50

7/23/2021
 R:\CH\Projects\CADD\PSH\EC - Early Start C&G\Section 2\AR5709_EC_ESCG_psh49.dgn
 8/17/99

SETH JONES, EI
LEVEL III NAME


4183
LEVEL III CERTIFICATION NO.

CLEARING AND GRUBBING
EROSION CONTROL FOR
CONSTRUCTION SHEET 49

NOTE:
PLACE TEMPORARY ROCK SEDIMENT DAMS TYPE - B
AND TEMPORARY ROCK SILT CHECKS TYPE - A AT
DRAINAGE OUTLETS.


RKK
 P: (919) 978-9990
 8601 Six Forks Road, Forum 1, Suite 700
 Raleigh, North Carolina 27615-3990
 NC License No. F-0112
 Engineers | Construction Managers | Planners | Scientists
 www.rkk.com
 Responsive People | Creative Solutions

PROJECT REFERENCE NO. R-5709A	SHEET NO. EC-50/CONST.50
RW SHEET NO.	HYDRAULICS ENGINEER
ROADWAY DESIGN ENGINEER	

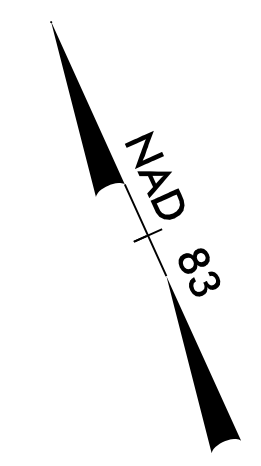

MATCHLINE -L- STA. 621 + 50.00 SEE SHEET 49

MATCHLINE -L- STA. 635 + 00.00 SEE SHEET 51

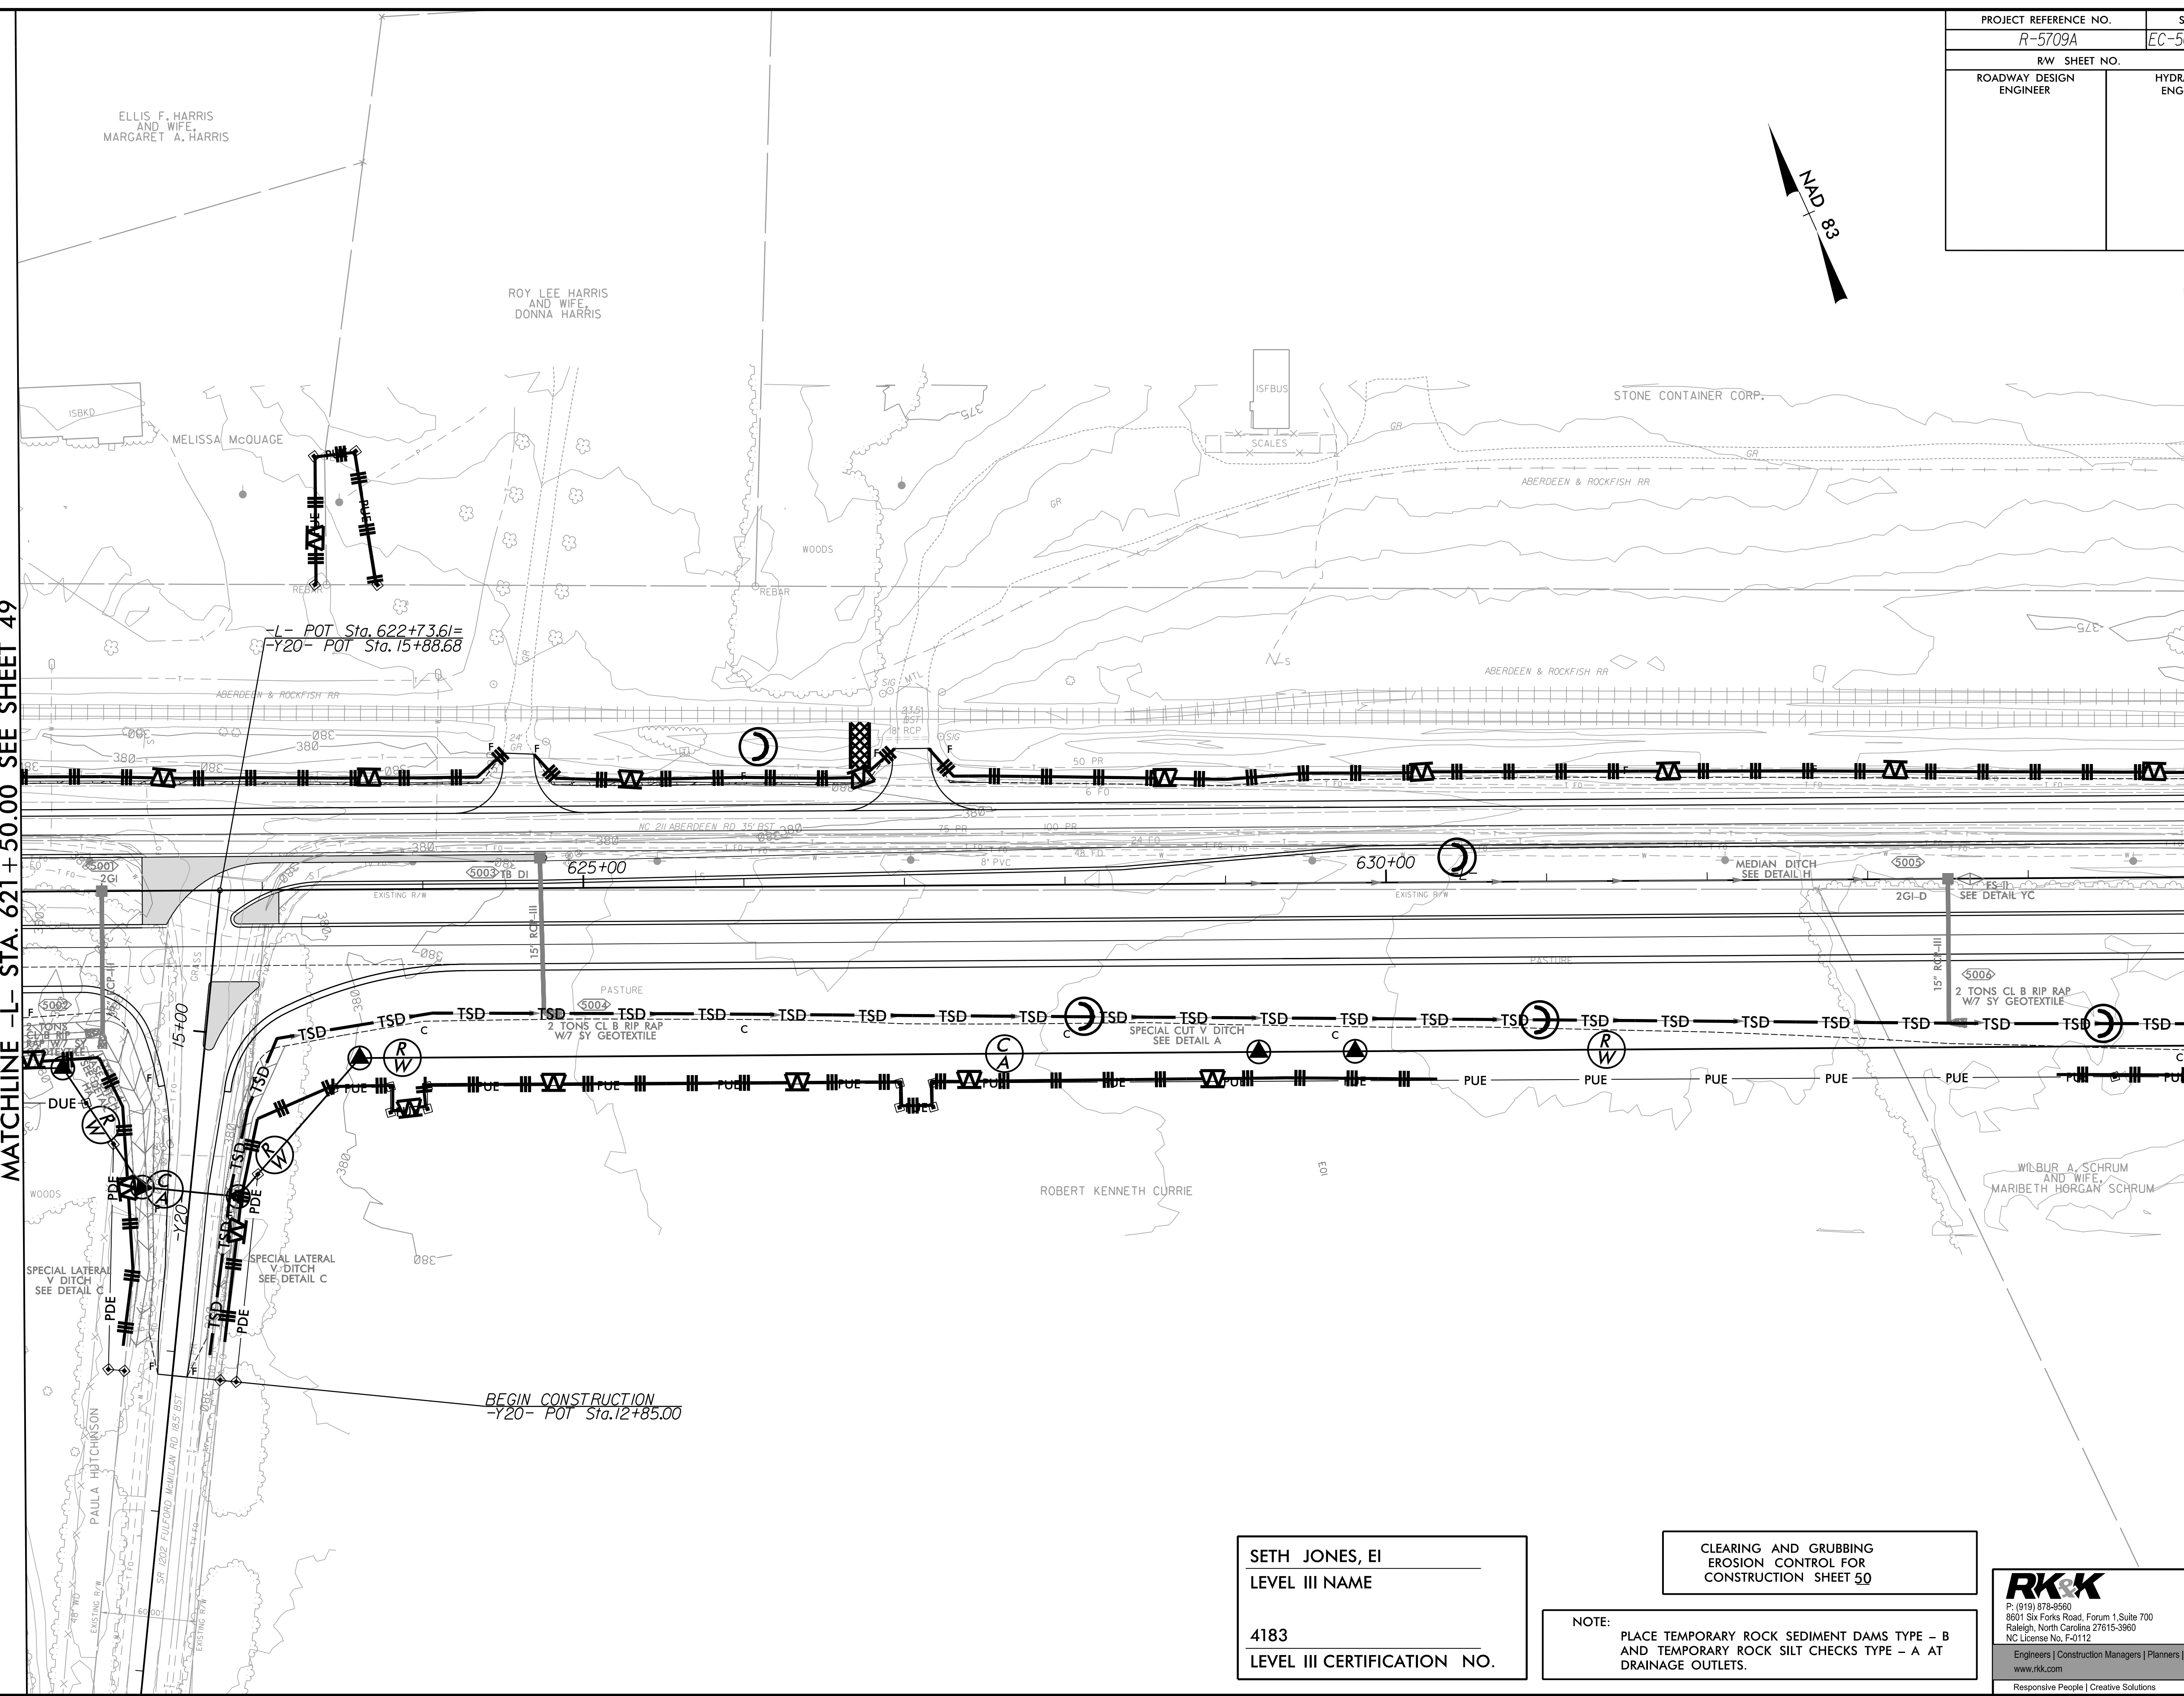

ELLIS F. HARRIS
AND WIFE
MARGARET A. HARRIS

ROY LEE HARRIS
AND WIFE
DONNA HARRIS

STONE CONTAINER CORP.

L- POT Sta. 622+73.61=
Y20- POT Sta. 15+88.68

BEGIN CONSTRUCTION
-Y20- POT Sta. 12+85.00

SETH JONES, EI
LEVEL III NAME

4183
LEVEL III CERTIFICATION NO.


CLEARING AND GRUBBING
EROSION CONTROL FOR
CONSTRUCTION SHEET 50

NOTE:
PLACE TEMPORARY ROCK SEDIMENT DAMS TYPE - B
AND TEMPORARY ROCK SILT CHECKS TYPE - A AT
DRAINAGE OUTLETS.

RKK
P: (919) 978-9990
8601 Six Forks Road, Forum 1, Suite 700
Raleigh, North Carolina 27615-3990
NC License No. F-0112
Engineers | Construction Managers | Planners | Scientists
www.rkk.com
Responsive People | Creative Solutions

8/17/99
7/23/2021
R:\CH\Hydraulics\CADD\PSH\EC - Early Start C&G\Section 2\AR5709_EC_ESCG_psh50.dgn

PROJECT REFERENCE NO. R-5709A	SHEET NO. EC-51/CONST. 51
RW SHEET NO. ROADWAY DESIGN ENGINEER	HYDRAULICS ENGINEER

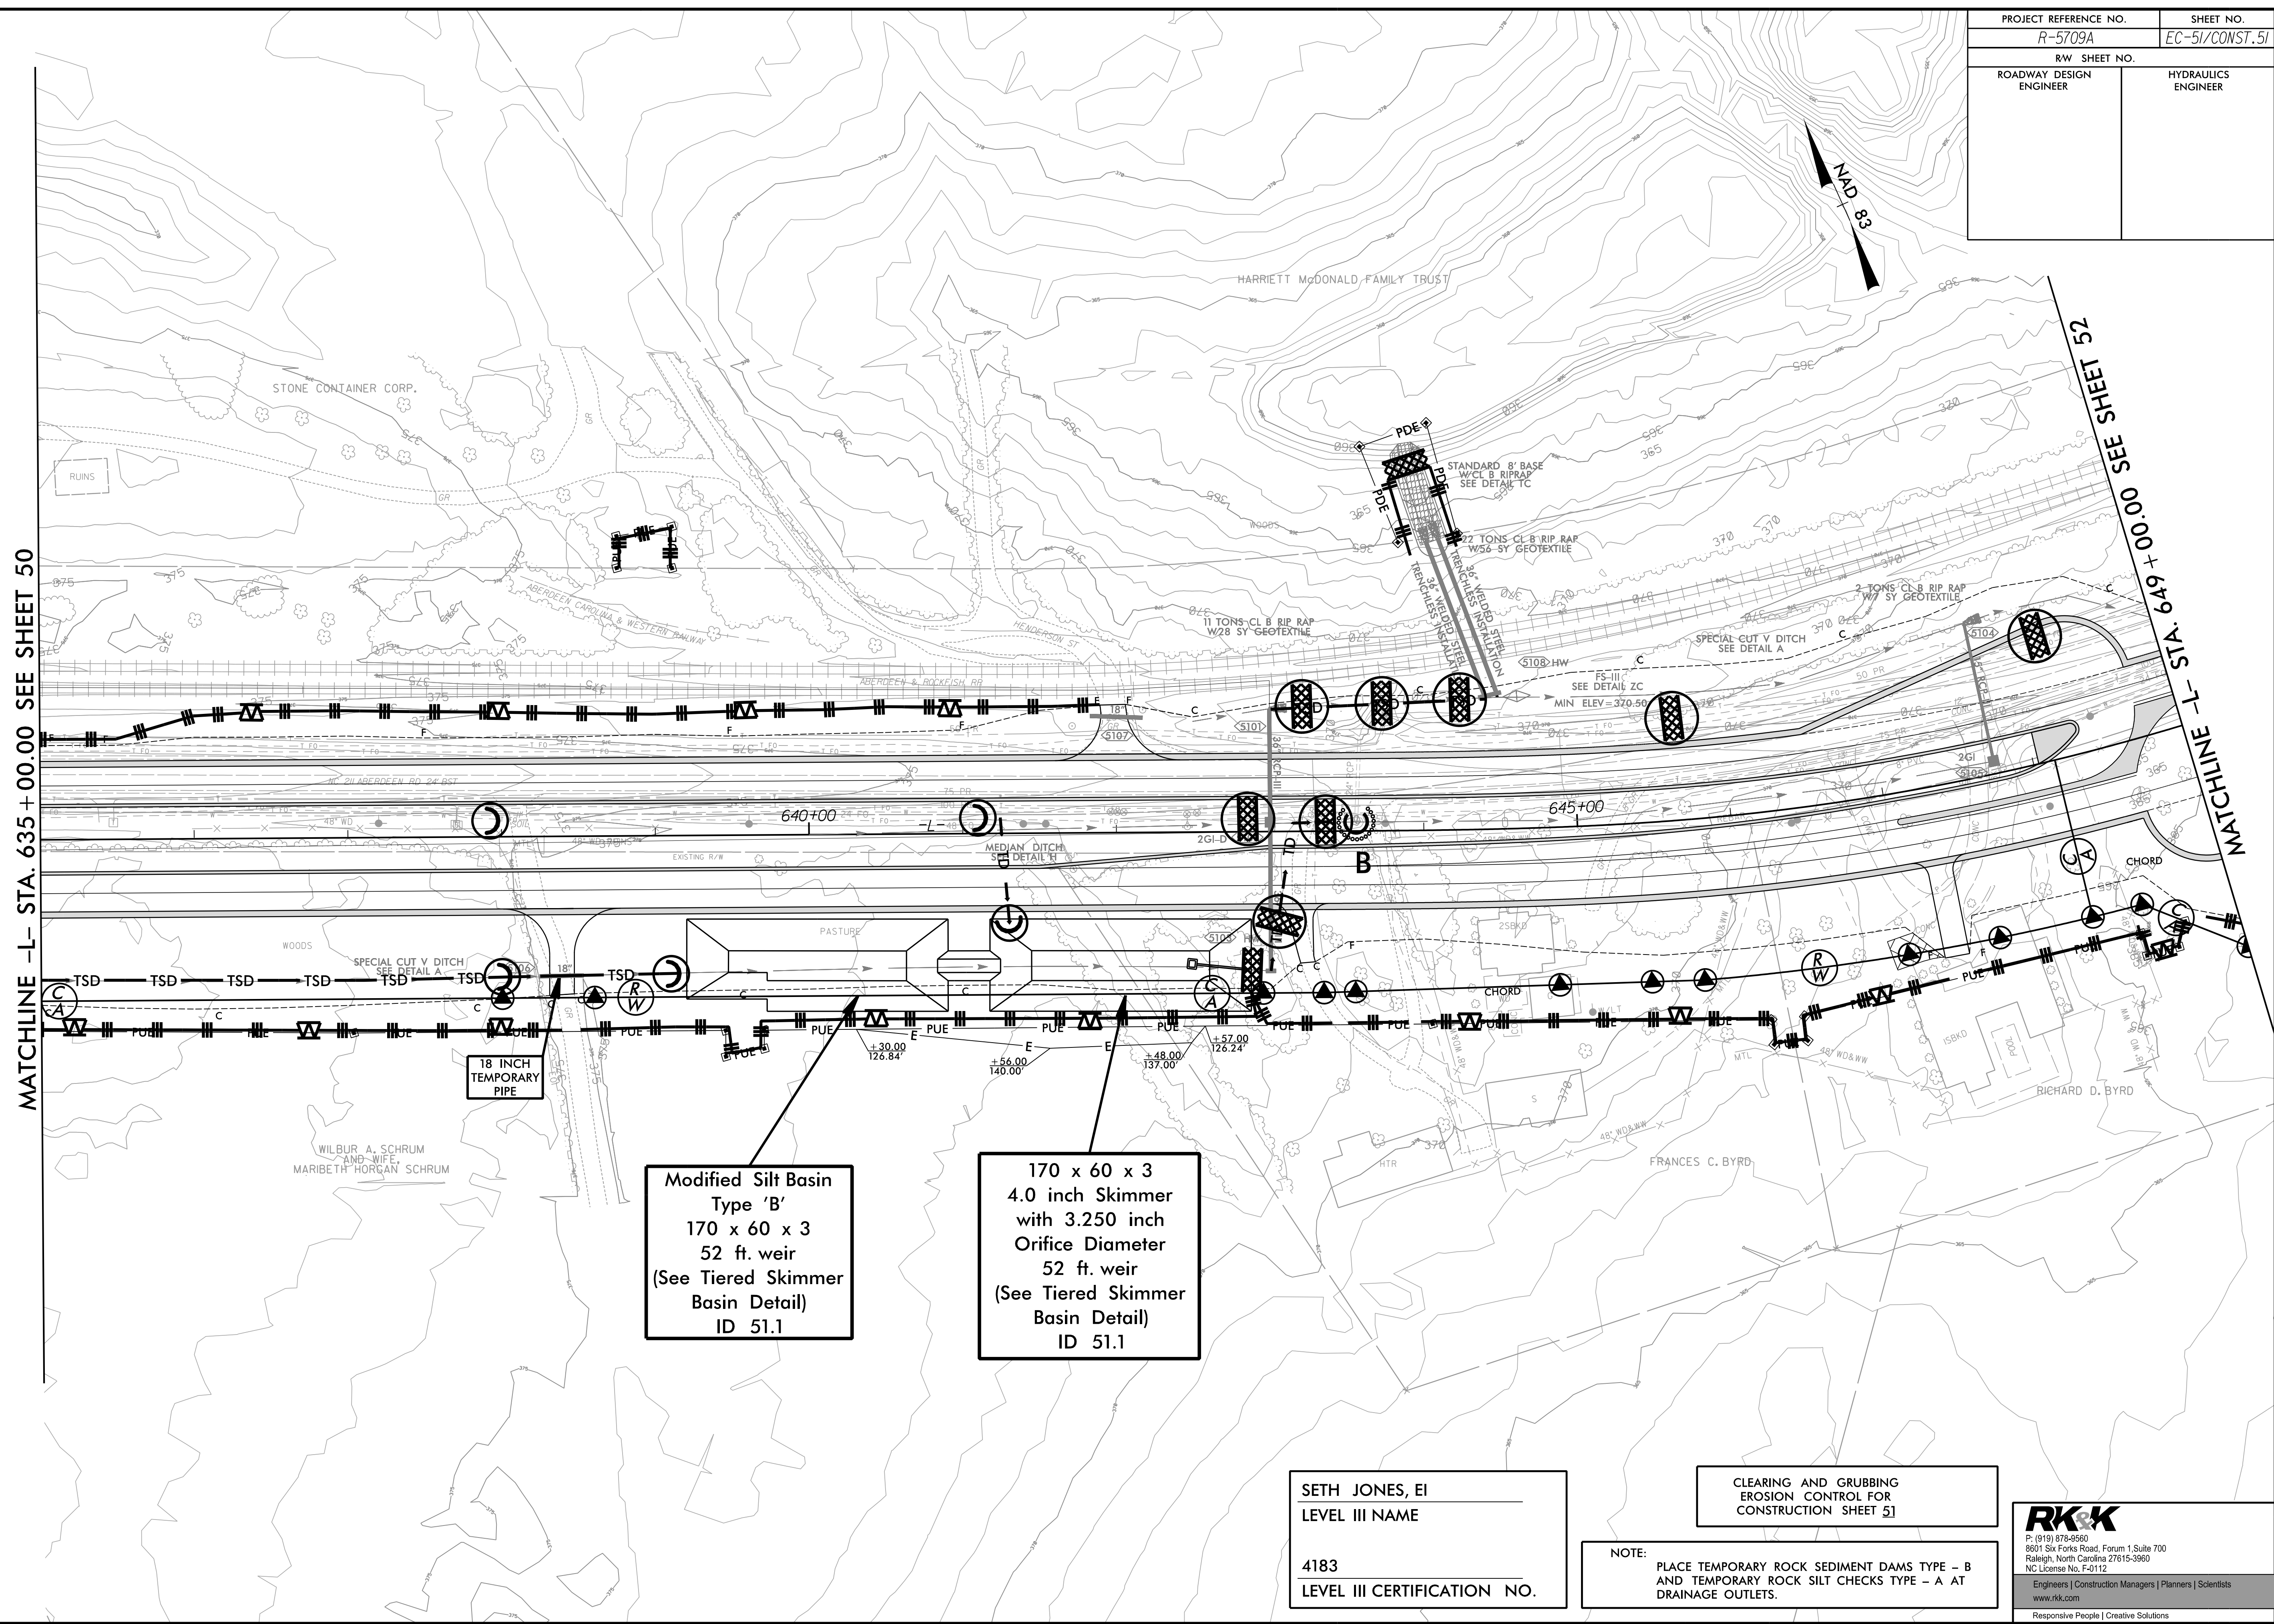

MATCHLINE -L- STA. 635 + 00.00 SEE SHEET 50

MATCHLINE -L- STA. 649 + 00.00 SEE SHEET 52

18 INCH
TEMPORARY
PIPE

Modified Silt Basin
Type 'B'
170 x 60 x 3
52 ft. weir
(See Tiered Skimmer
Basin Detail)
ID 51.1

170 x 60 x 3
4.0 inch Skimmer
with 3.250 inch
Orifice Diameter
52 ft. weir
(See Tiered Skimmer
Basin Detail)
ID 51.1

SETH JONES, EI
LEVEL III NAME

4183
LEVEL III CERTIFICATION NO.

CLEARING AND GRUBBING
EROSION CONTROL FOR
CONSTRUCTION SHEET 51



NOTE:
PLACE TEMPORARY ROCK SEDIMENT DAMS TYPE - B
AND TEMPORARY ROCK SILT CHECKS TYPE - A AT
DRAINAGE OUTLETS.

RKK
P: (919) 978-9990
8601 Six Forks Road, Forum 1, Suite 700
Raleigh, North Carolina 27615-3990
NC License No. F-0112
Engineers | Construction Managers | Planners | Scientists
www.rkk.com
Responsive People | Creative Solutions

8/17/99

R:\CH\Projects\CADD\PSH\EC - Early Start C&C\Section 2\AR5709_EC_ESCG_psf51.dgn

PROJECT REFERENCE NO. R-5709A	SHEET NO. EC-52/CONST.52
RW SHEET NO.	
ROADWAY DESIGN ENGINEER	HYDRAULICS ENGINEER

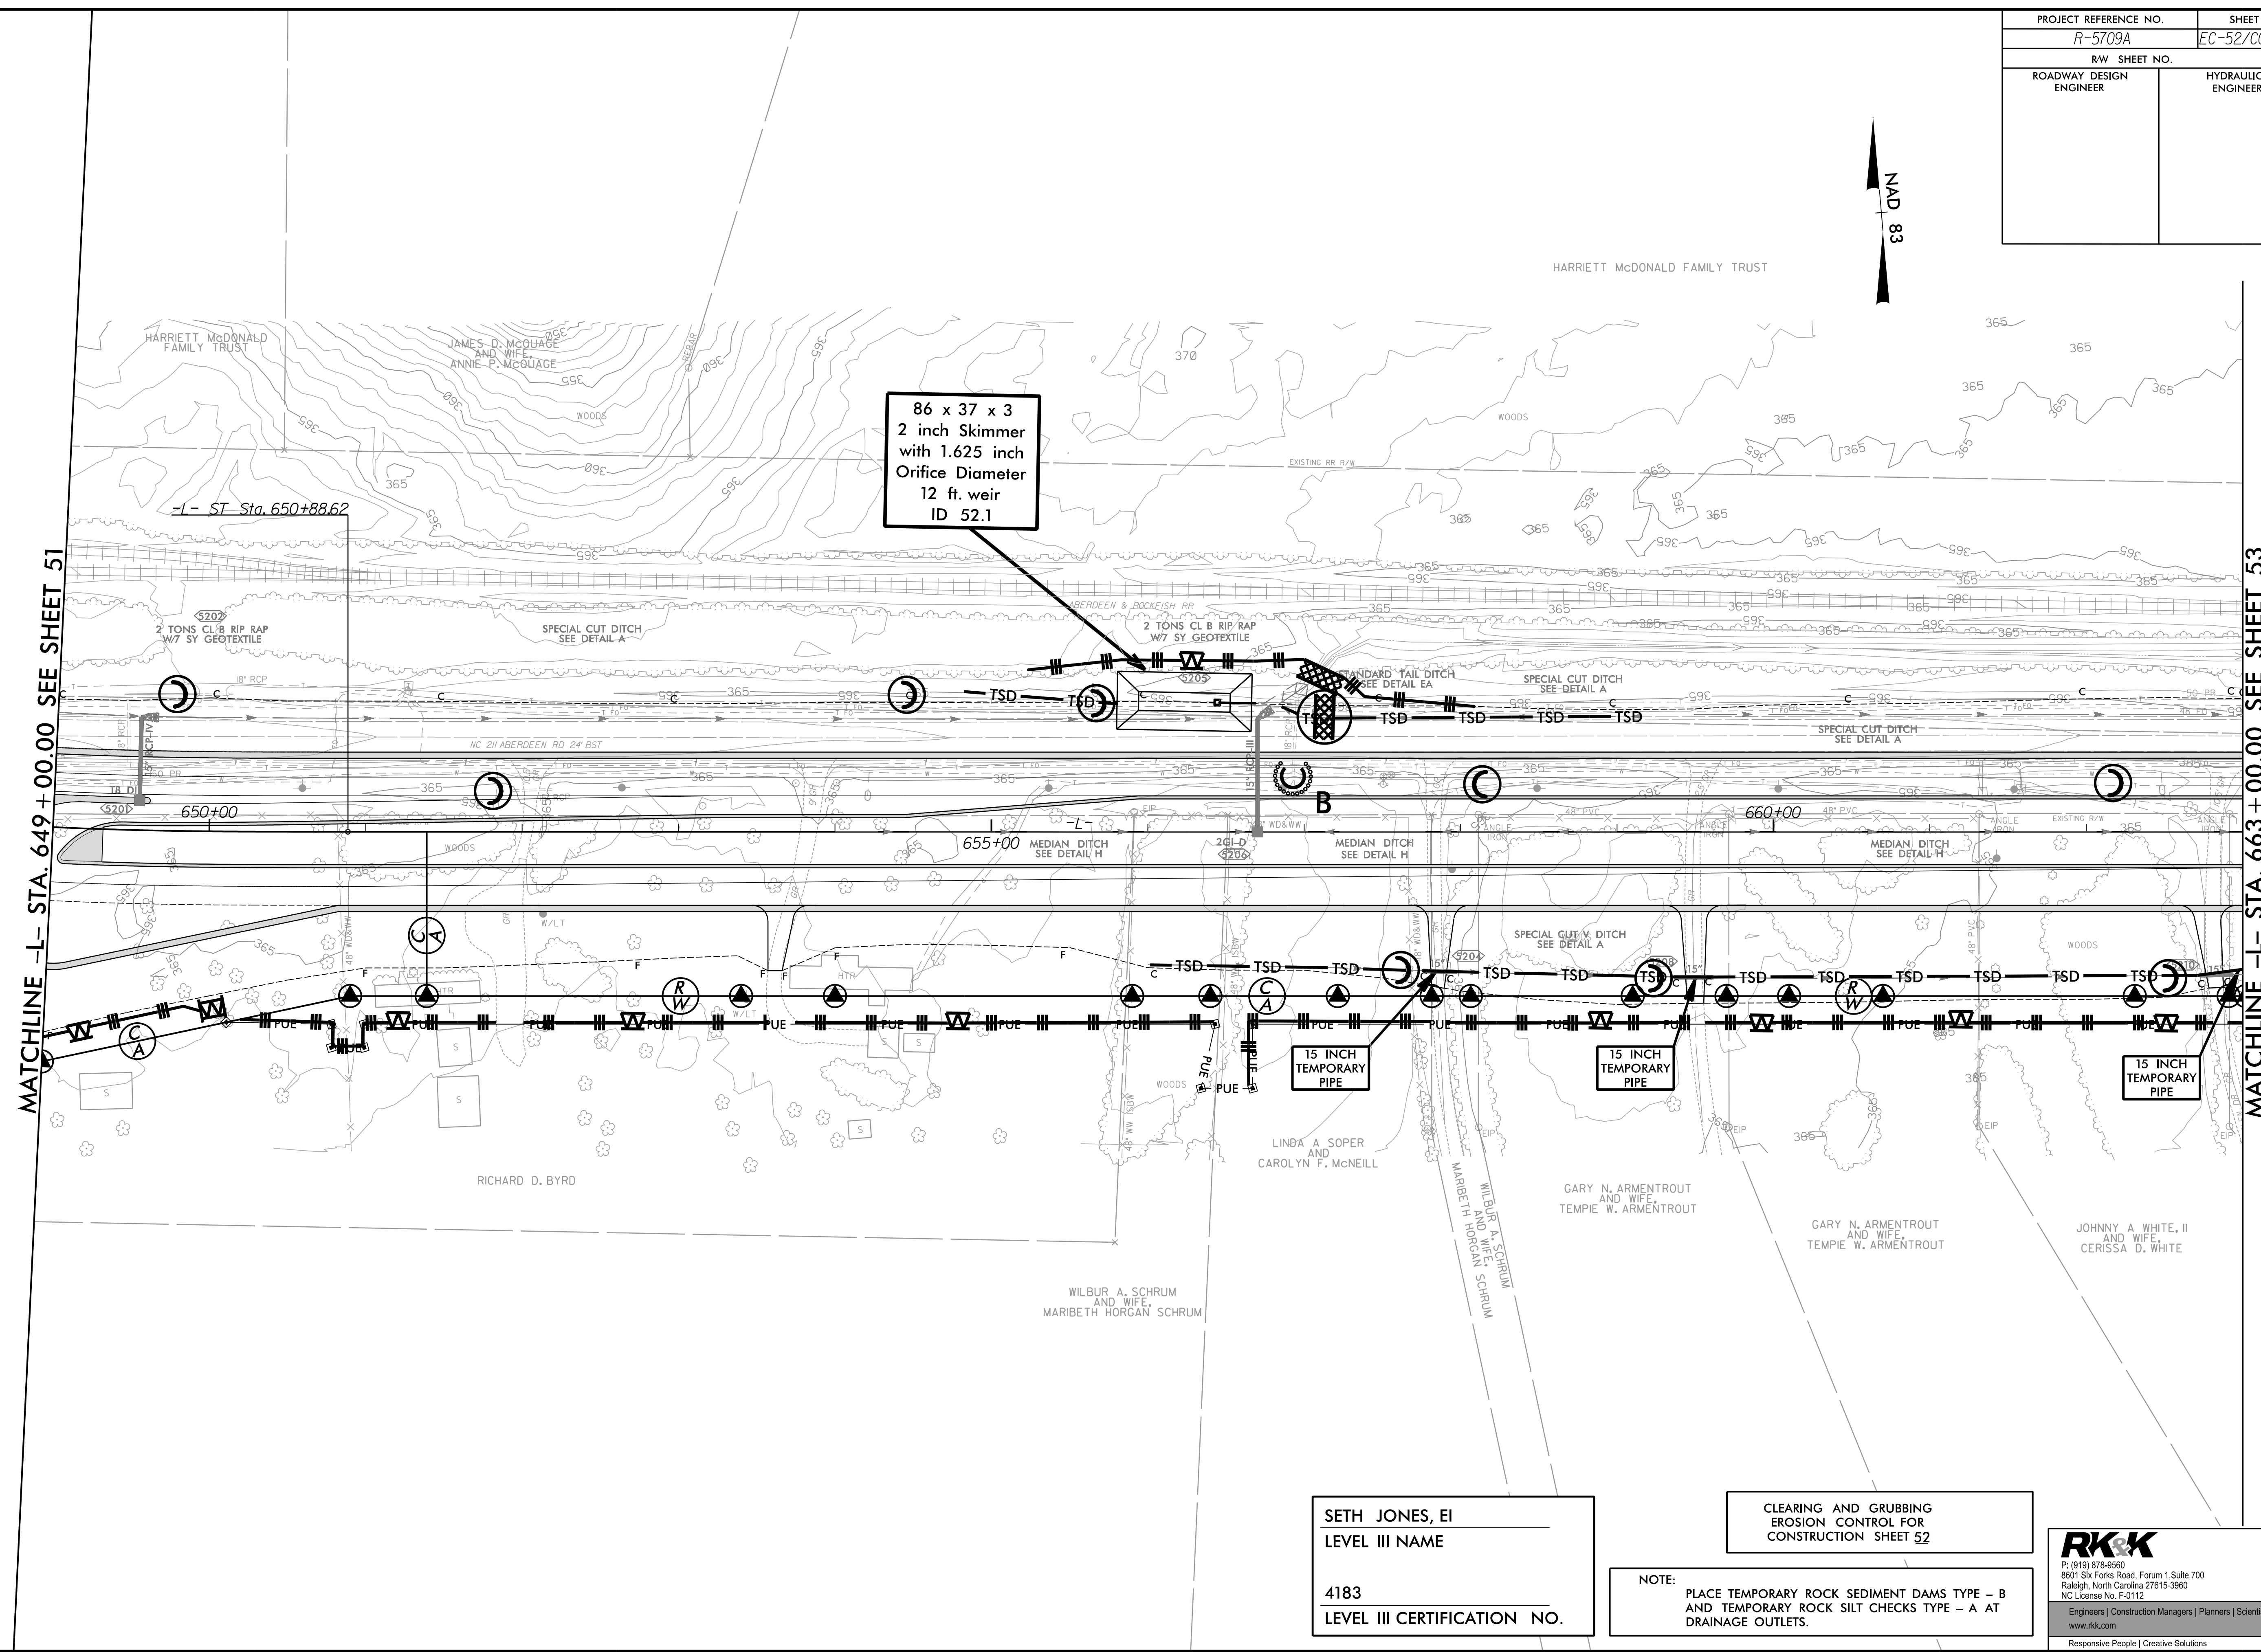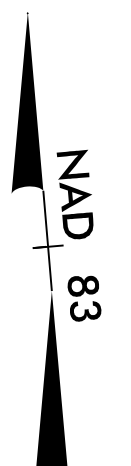

MATCHLINE -L- STA. 649 + 00.00 SEE SHEET 51

MATCHLINE -L- STA. 663 + 00.00 SEE SHEET 53

86 x 37 x 3
2 inch Skimmer
with 1.625 inch
Orifice Diameter
12 ft. weir
ID 52.1

15 INCH
TEMPORARY
PIPE

15 INCH
TEMPORARY
PIPE

15 INCH
TEMPORARY
PIPE

SETH JONES, EI
LEVEL III NAME

4183
LEVEL III CERTIFICATION NO.

CLEARING AND GRUBBING
EROSION CONTROL FOR
CONSTRUCTION SHEET 52



NOTE:
PLACE TEMPORARY ROCK SEDIMENT DAMS TYPE - B
AND TEMPORARY ROCK SILT CHECKS TYPE - A AT
DRAINAGE OUTLETS.

RKK
P: (919) 378-3990
8601 Six Forks Road, Forum 1, Suite 700
Raleigh, North Carolina 27615-3990
NC License No. F-0112
Engineers | Construction Managers | Planners | Scientists
www.rkk.com
Responsive People | Creative Solutions

8/17/99

7/21/2021 R:\CH\Projects\2021\202109\20210909_EC_ESCG_psf52.dgn

PROJECT REFERENCE NO. R-5709A	SHEET NO. EC-53/CONST.53
RW SHEET NO.	HYDRAULICS ENGINEER
ROADWAY DESIGN ENGINEER	

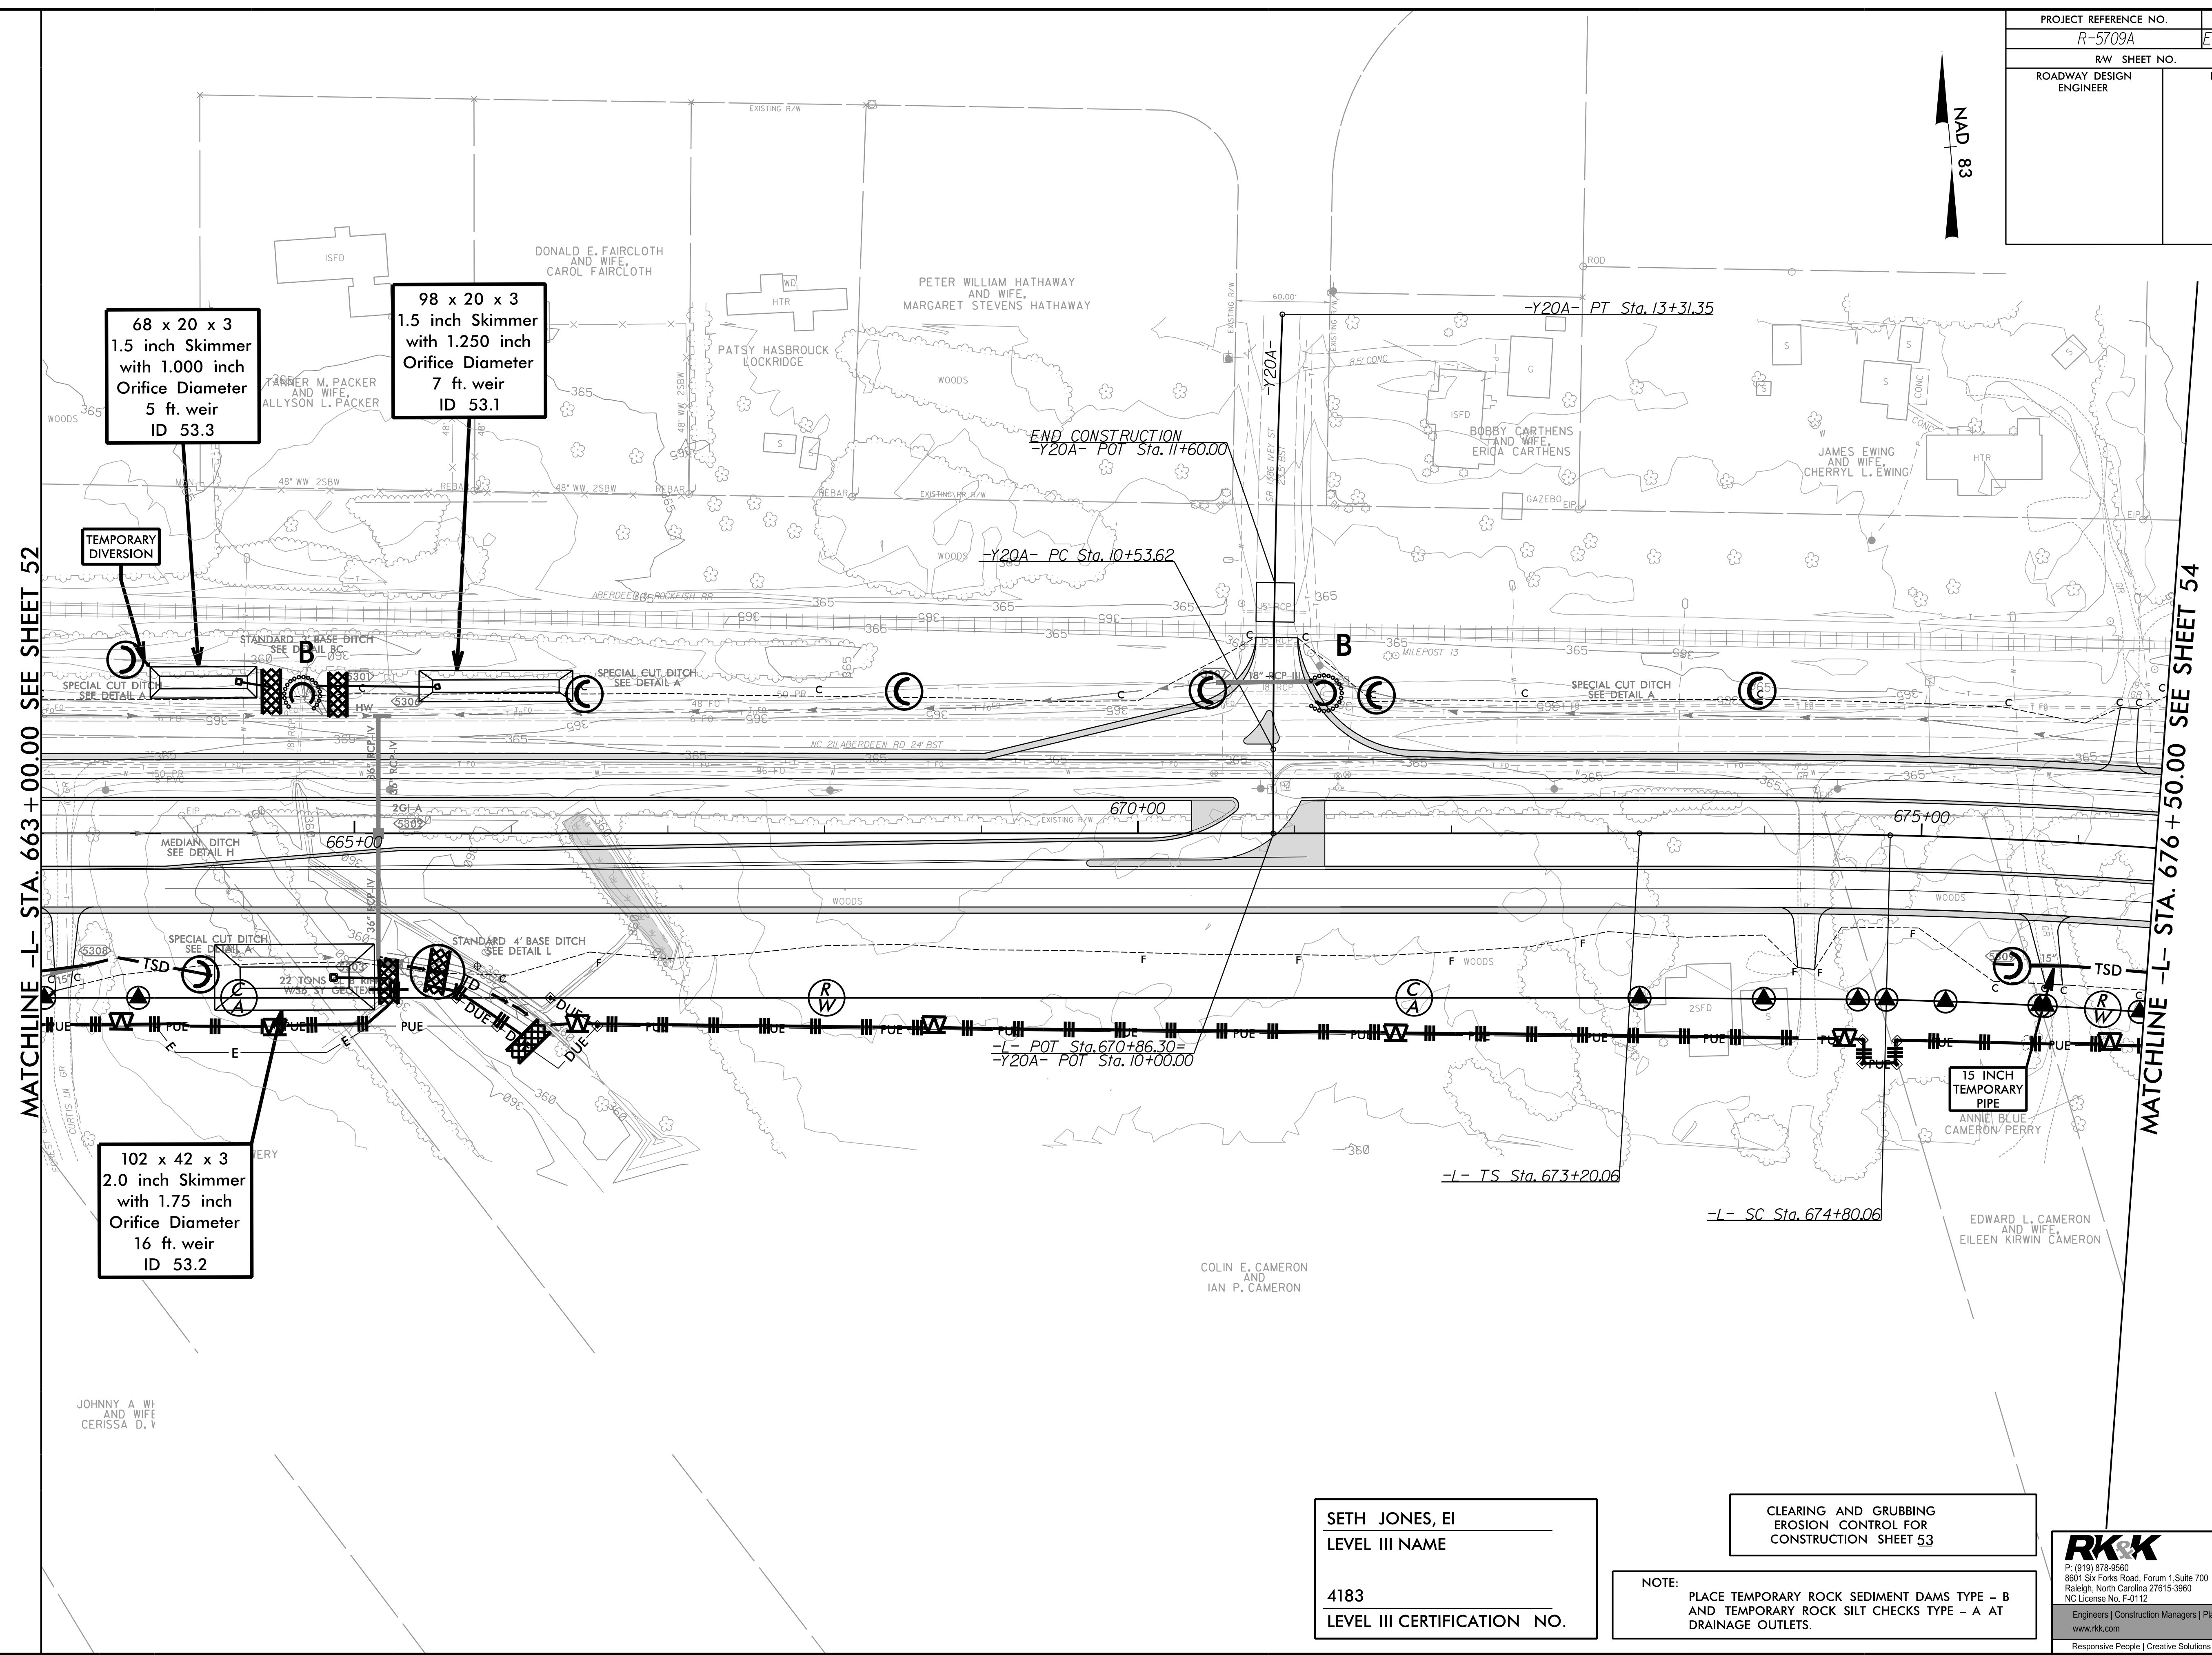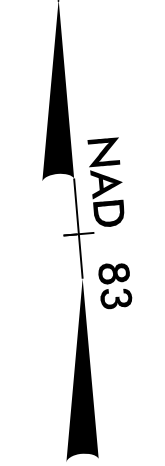

MATCHLINE -L- STA. 663 + 00.00 SEE SHEET 52

MATCHLINE -L- STA. 676 + 50.00 SEE SHEET 54

68 x 20 x 3
1.5 inch Skimmer
with 1.000 inch
Orifice Diameter
5 ft. weir
ID 53.3

98 x 20 x 3
1.5 inch Skimmer
with 1.250 inch
Orifice Diameter
7 ft. weir
ID 53.1

102 x 42 x 3
2.0 inch Skimmer
with 1.75 inch
Orifice Diameter
16 ft. weir
ID 53.2

15 INCH
TEMPORARY
PIPE

END CONSTRUCTION
-Y20A- POT Sta. 11+60.00

-Y20A- PC Sta. 10+53.62

-Y20A- PT Sta. 13+31.35

-L- POT Sta. 670+86.30
-Y20A- POT Sta. 10+100.00

-L- TS Sta. 673+20.06

-L- SC Sta. 674+80.06

SETH JONES, EI
LEVEL III NAME

4183
LEVEL III CERTIFICATION NO.



CLEARING AND GRUBBING
EROSION CONTROL FOR
CONSTRUCTION SHEET 53

NOTE:
PLACE TEMPORARY ROCK SEDIMENT DAMS TYPE - B
AND TEMPORARY ROCK SILT CHECKS TYPE - A AT
DRAINAGE OUTLETS.

RKK
P: (919) 978-9990
8601 Six Forks Road, Forum 1, Suite 700
Raleigh, North Carolina 27615-3990
NC License No. F-0112
Engineers | Construction Managers | Planners | Scientists
www.rkk.com
Responsive People | Creative Solutions

8/17/99
7/23/2021
R:\CH\Projects\CADD\PSH\EC - Early Start C&G\Section 2\AR5709_EC_ESCG_psh53.dgn

PROJECT REFERENCE NO. R-5709A		SHEET NO. EC-54/CONST.54	
RW SHEET NO.		HYDRAULICS ENGINEER	
ROADWAY DESIGN ENGINEER		HYDRAULICS ENGINEER	

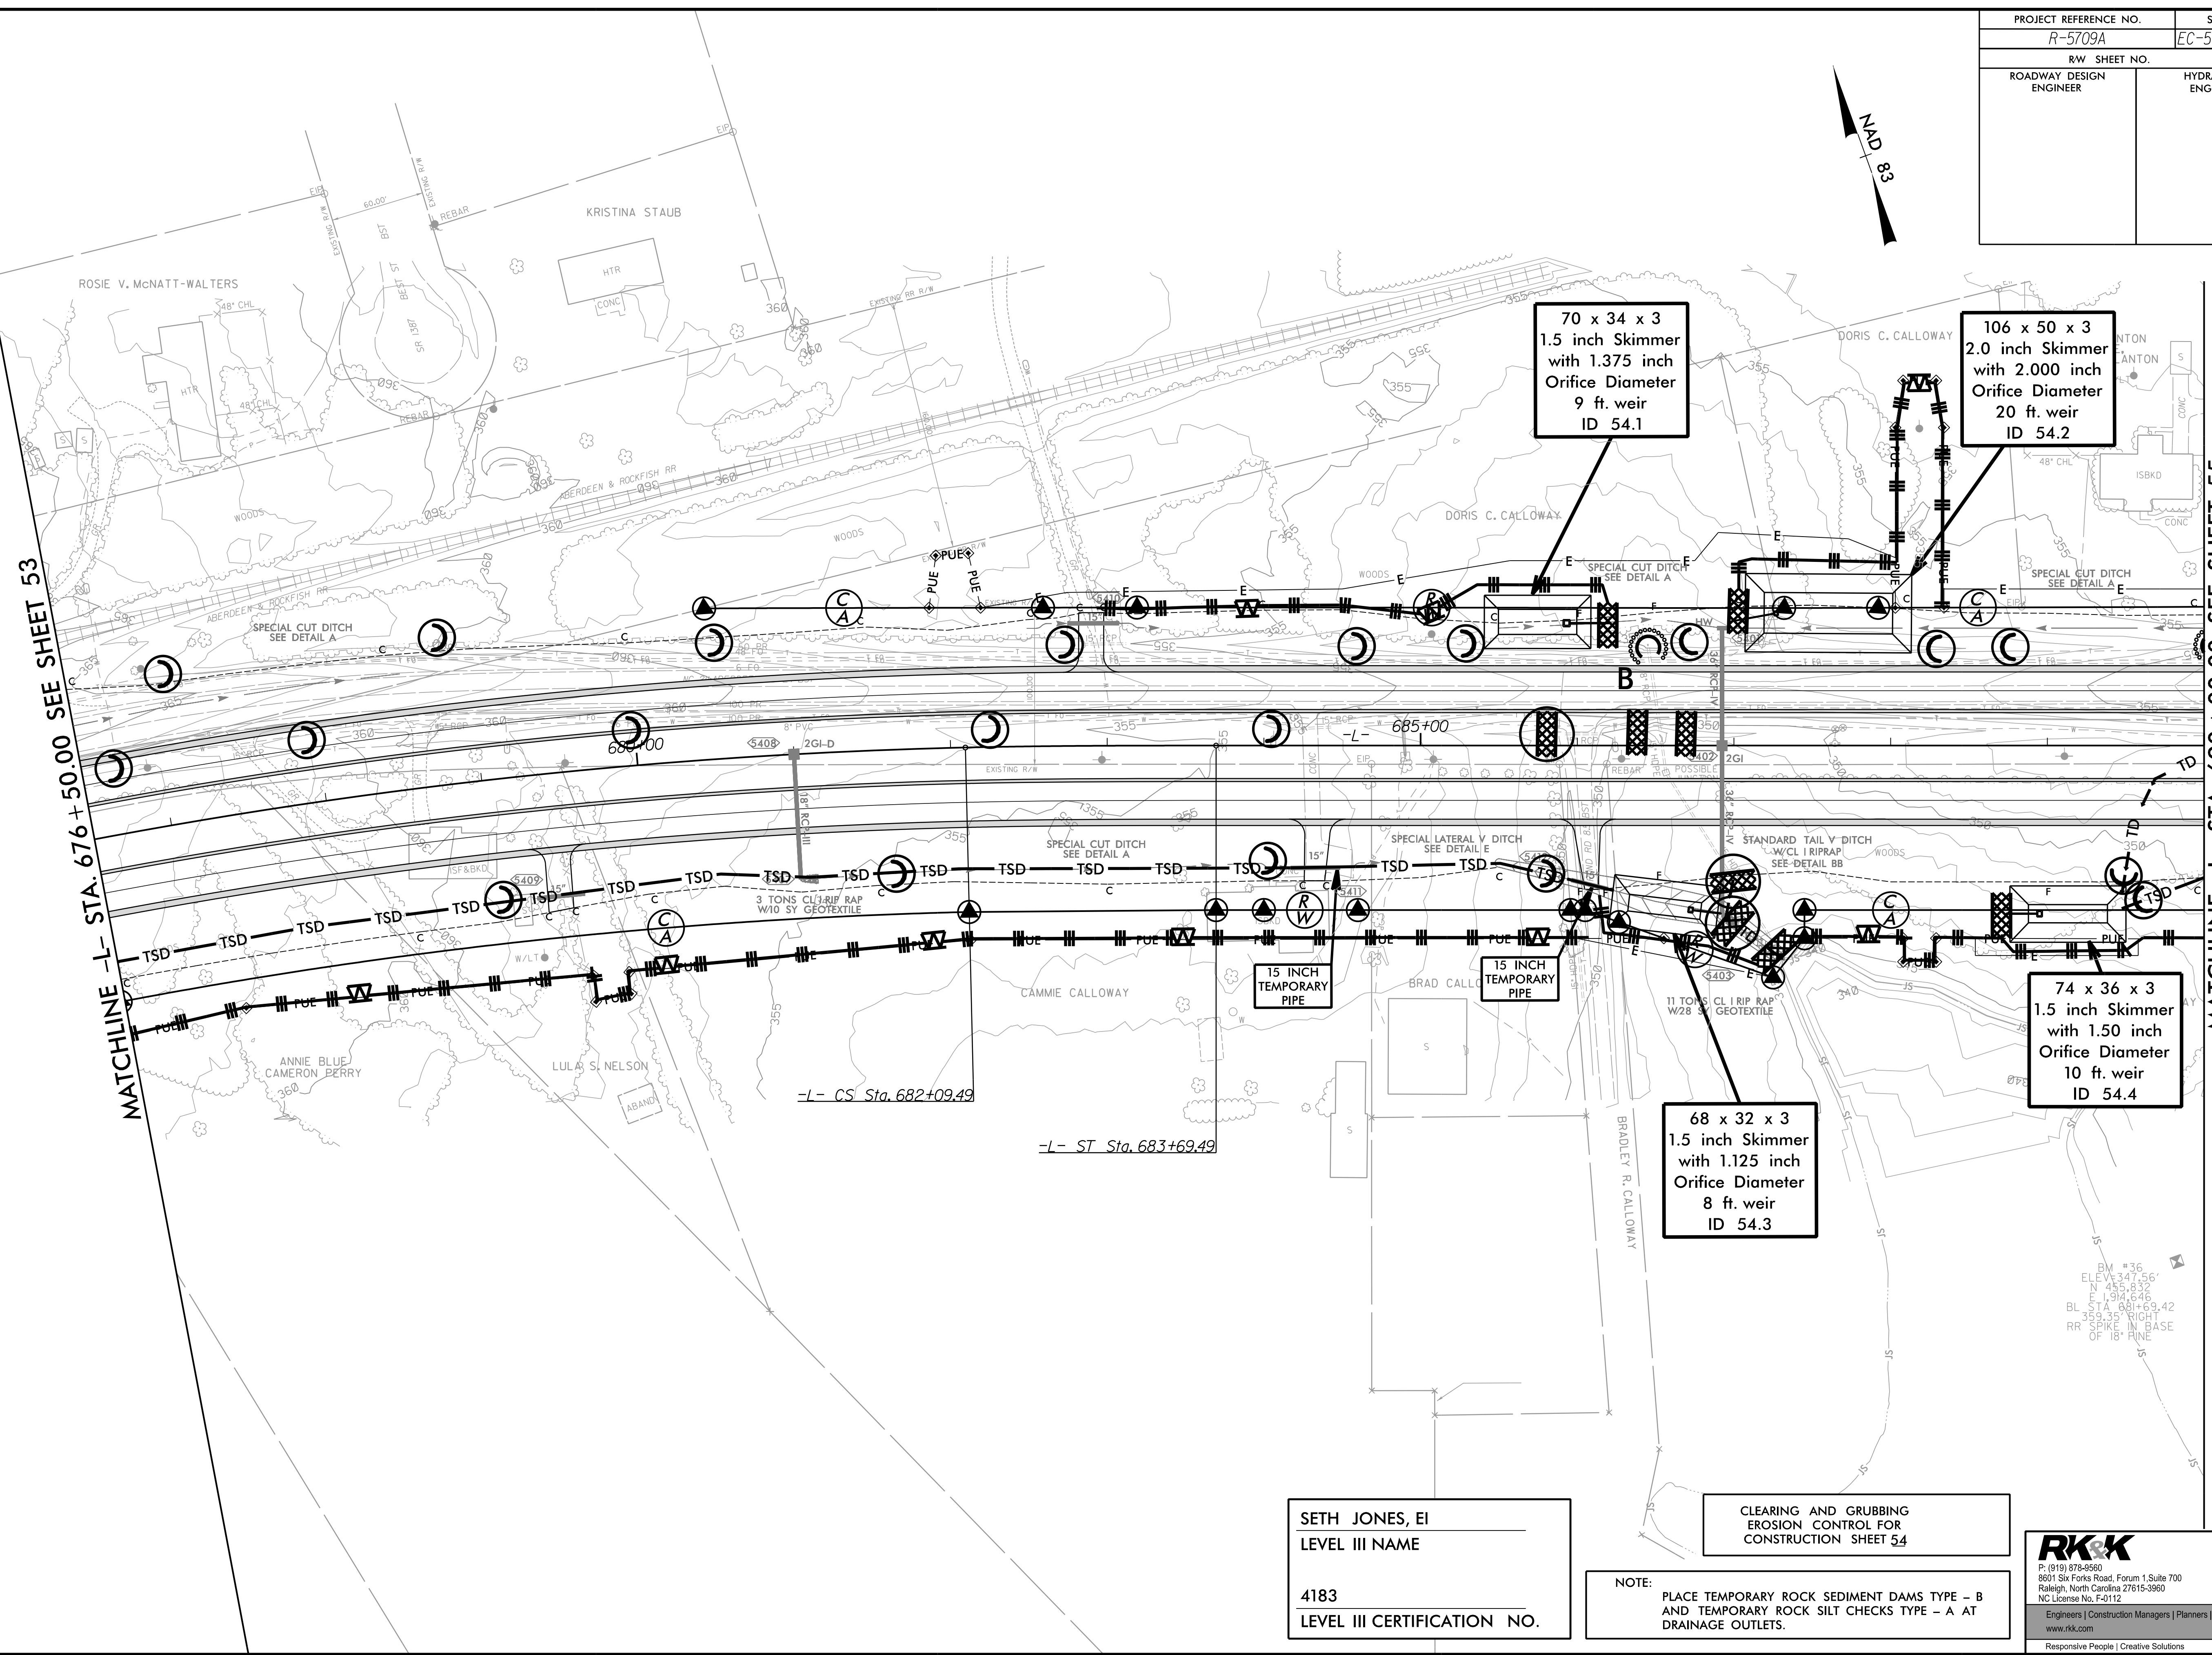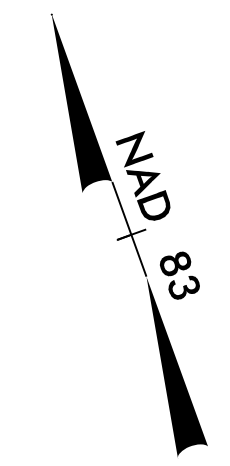

MATCHLINE -L- STA. 676+50.00 SEE SHEET 53

MATCHLINE -L- STA. 690+00.00 SEE SHEET 55

8/17/99

7/23/2021 R:\CH\2021\Projects\CADD\PSH\EC - Early Start C&G\Section 2\AR5709_EC_ESCG_psf54.dgn

SETH JONES, EI
LEVEL III NAME



4183
LEVEL III CERTIFICATION NO.

CLEARING AND GRUBBING
EROSION CONTROL FOR
CONSTRUCTION SHEET 54

NOTE:
PLACE TEMPORARY ROCK SEDIMENT DAMS TYPE - B
AND TEMPORARY ROCK SILT CHECKS TYPE - A AT
DRAINAGE OUTLETS.

RKK
P: (919) 978-9990
8601 Six Forks Road, Forum 1, Suite 700
Raleigh, North Carolina 27615-3990
NC License No. F-0112
Engineers | Construction Managers | Planners | Scientists
www.rkk.com
Responsive People | Creative Solutions

PROJECT REFERENCE NO. R-5709A	SHEET NO. EC-55/CONST.55
RW SHEET NO.	
ROADWAY DESIGN ENGINEER	HYDRAULICS ENGINEER

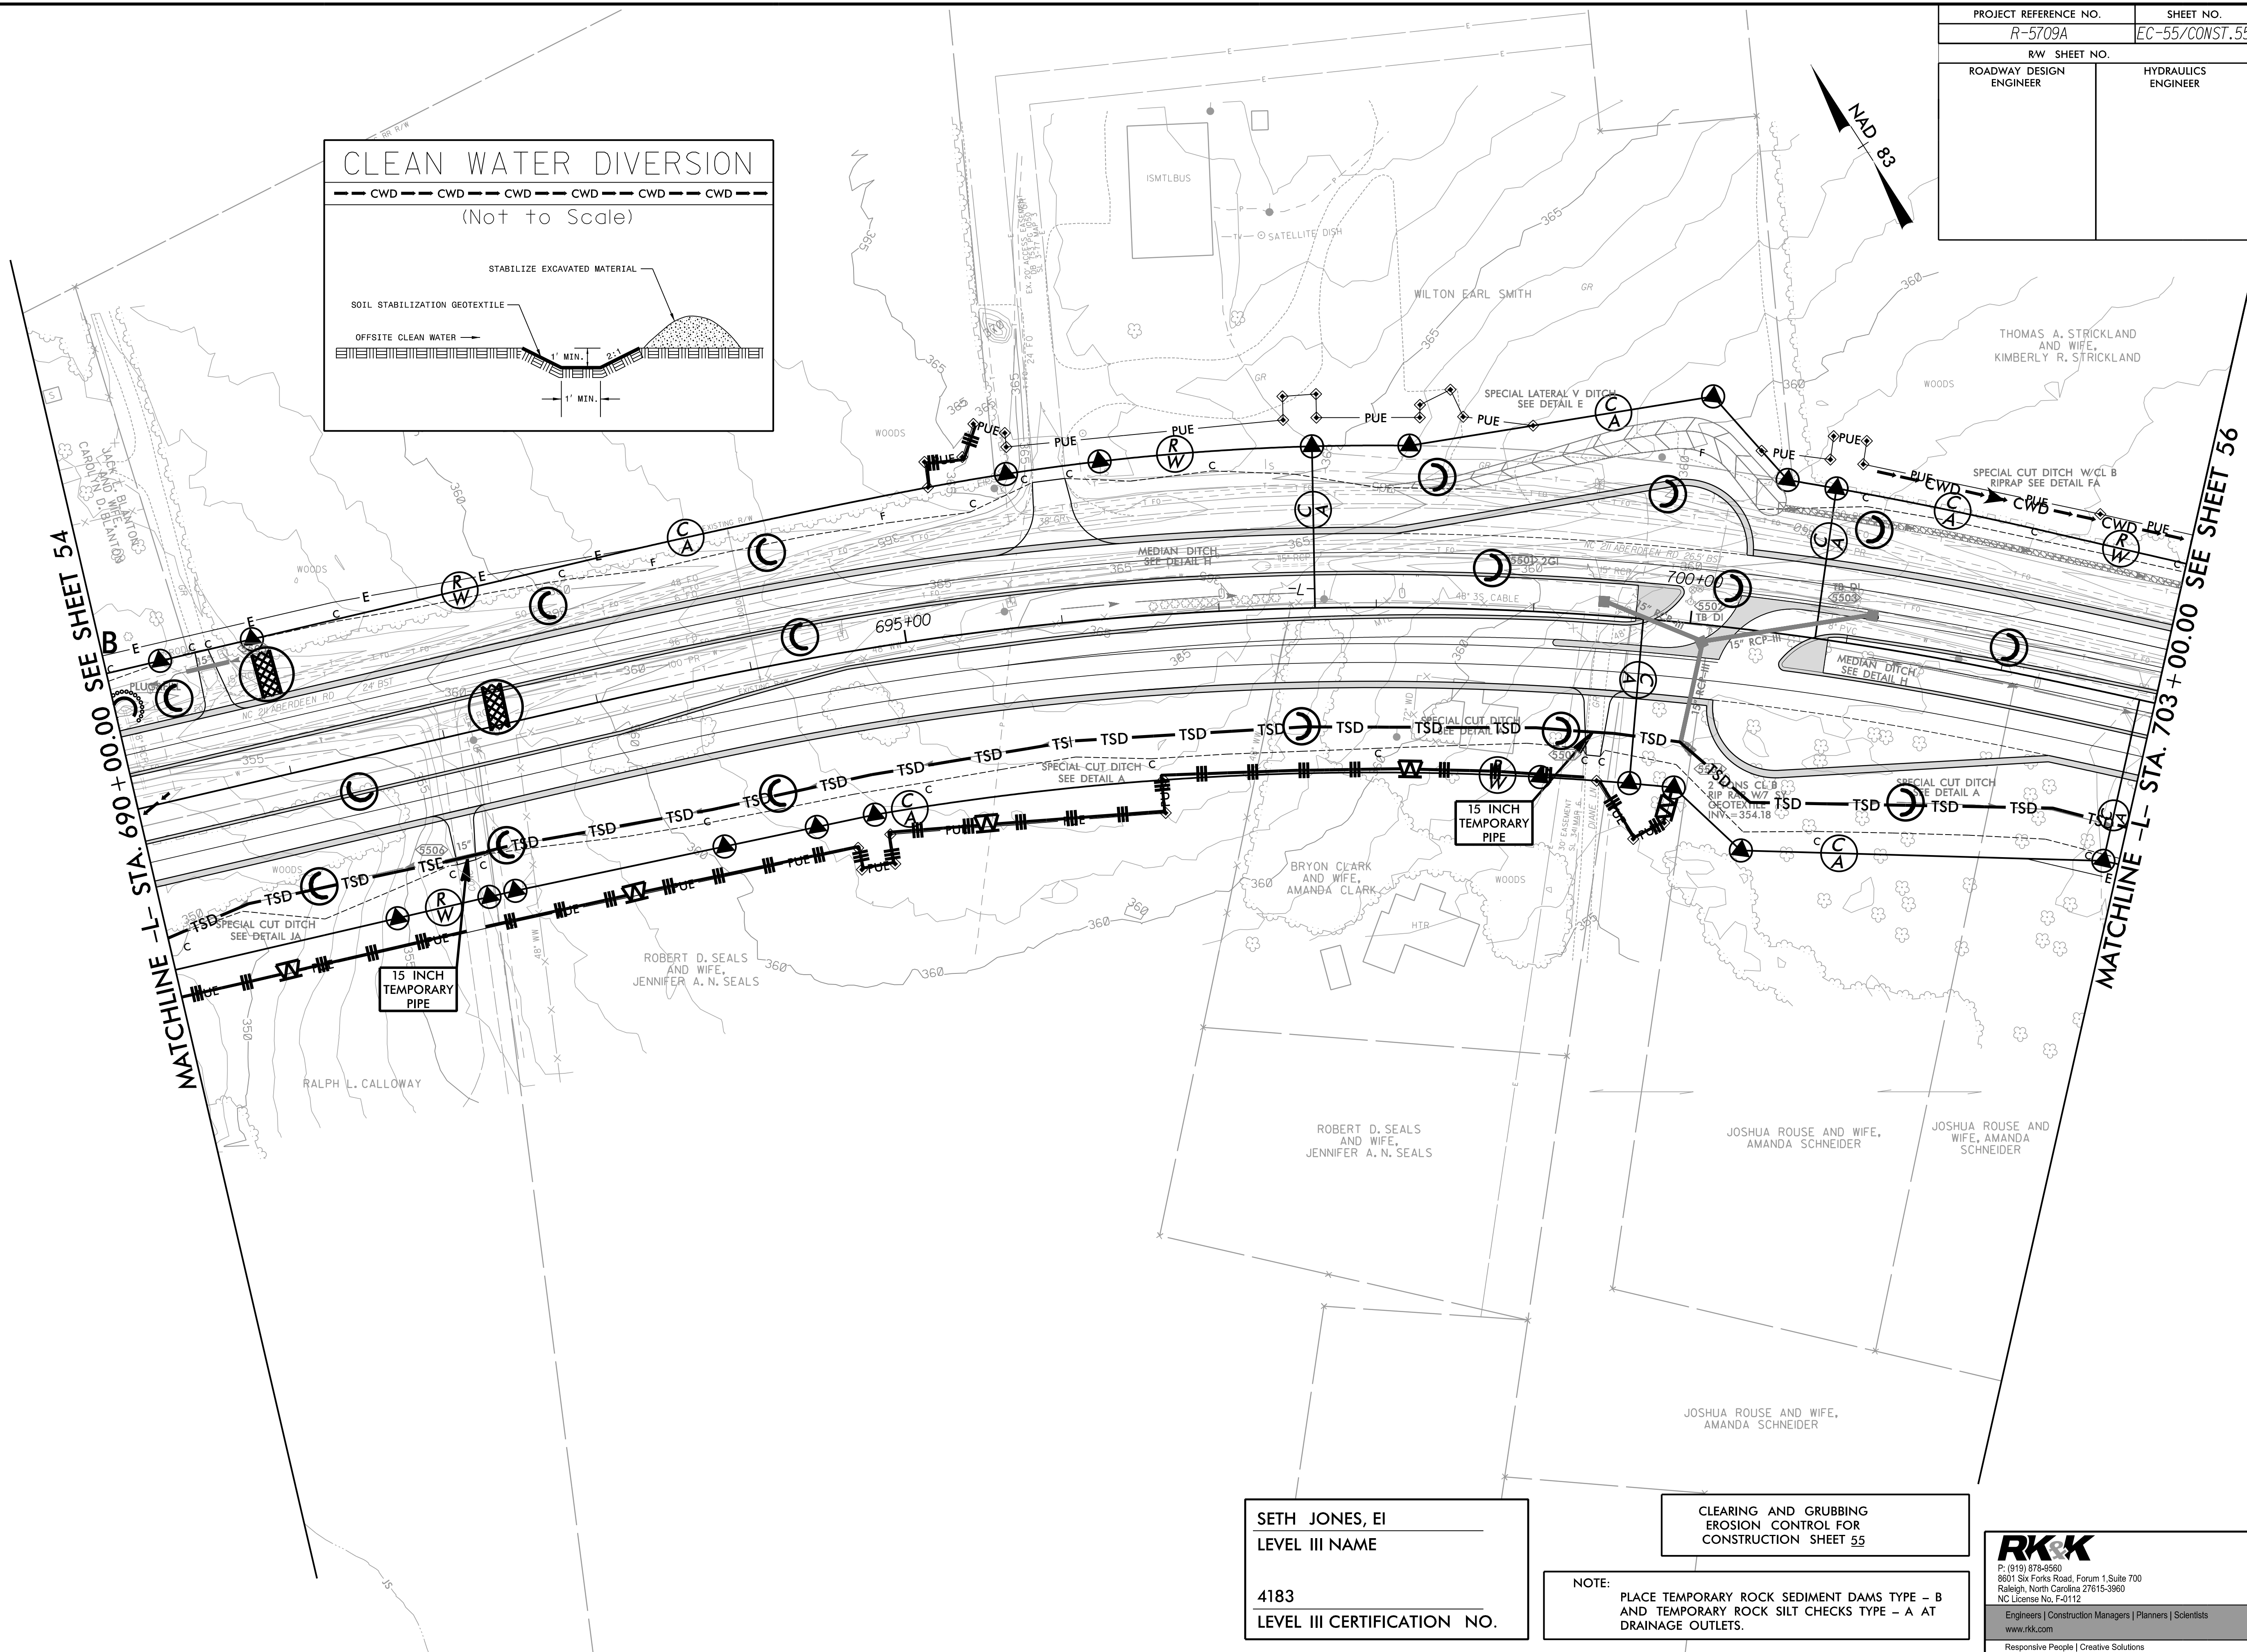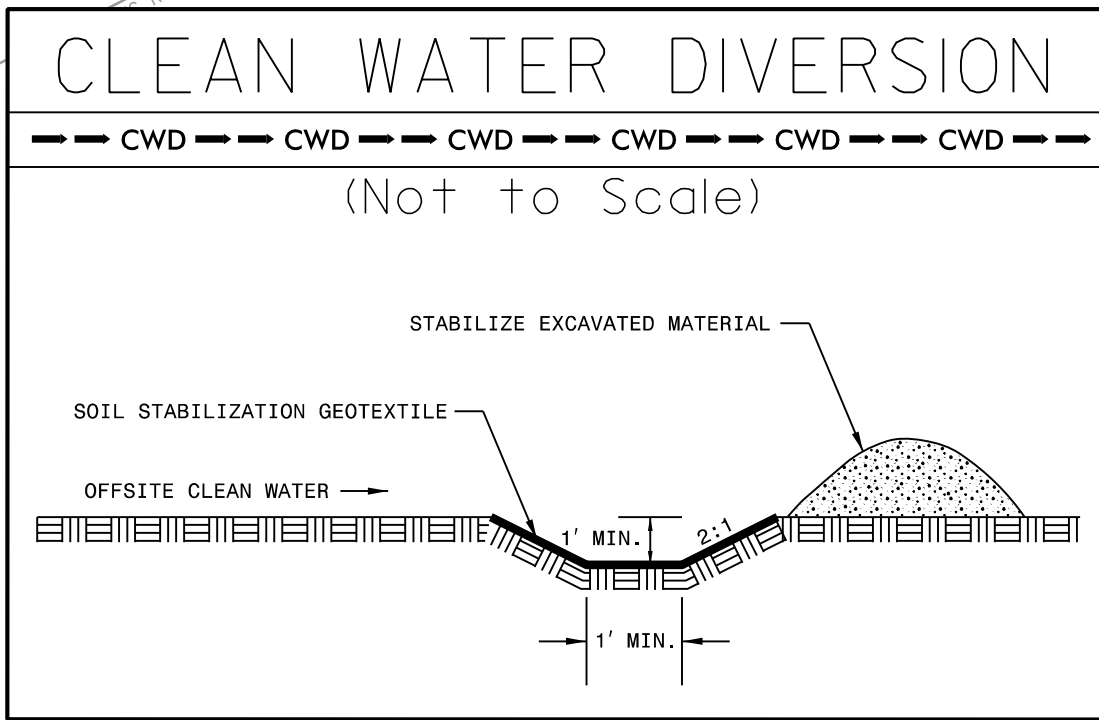

MATCHLINE -L- STA. 690 + 00.00 SEE SHEET 54

MATCHLINE -L- STA. 703 + 00.00 SEE SHEET 56

SETH JONES, EI
LEVEL III NAME

4183
LEVEL III CERTIFICATION NO.



CLEARING AND GRUBBING
EROSION CONTROL FOR
CONSTRUCTION SHEET 55

NOTE:
PLACE TEMPORARY ROCK SEDIMENT DAMS TYPE - B
AND TEMPORARY ROCK SILT CHECKS TYPE - A AT
DRAINAGE OUTLETS.

RKK
P: (919) 978-9990
8601 Six Forks Road, Forum 1, Suite 700
Raleigh, North Carolina 27615-3990
NC License No. F-0112
Engineers | Construction Managers | Planners | Scientists
www.rkk.com
Responsive People | Creative Solutions

8/17/99
7/23/2021
R:\CH\Projects\2021\Projects\EC - Early Start C&G\Section 2\5709_EC_ESCG_psf55.dgn

PROJECT REFERENCE NO.	SHEET NO.
R-5709A	EC-56/CONST.56
RW SHEET NO.	HYDRAULICS ENGINEER
ROADWAY DESIGN ENGINEER	

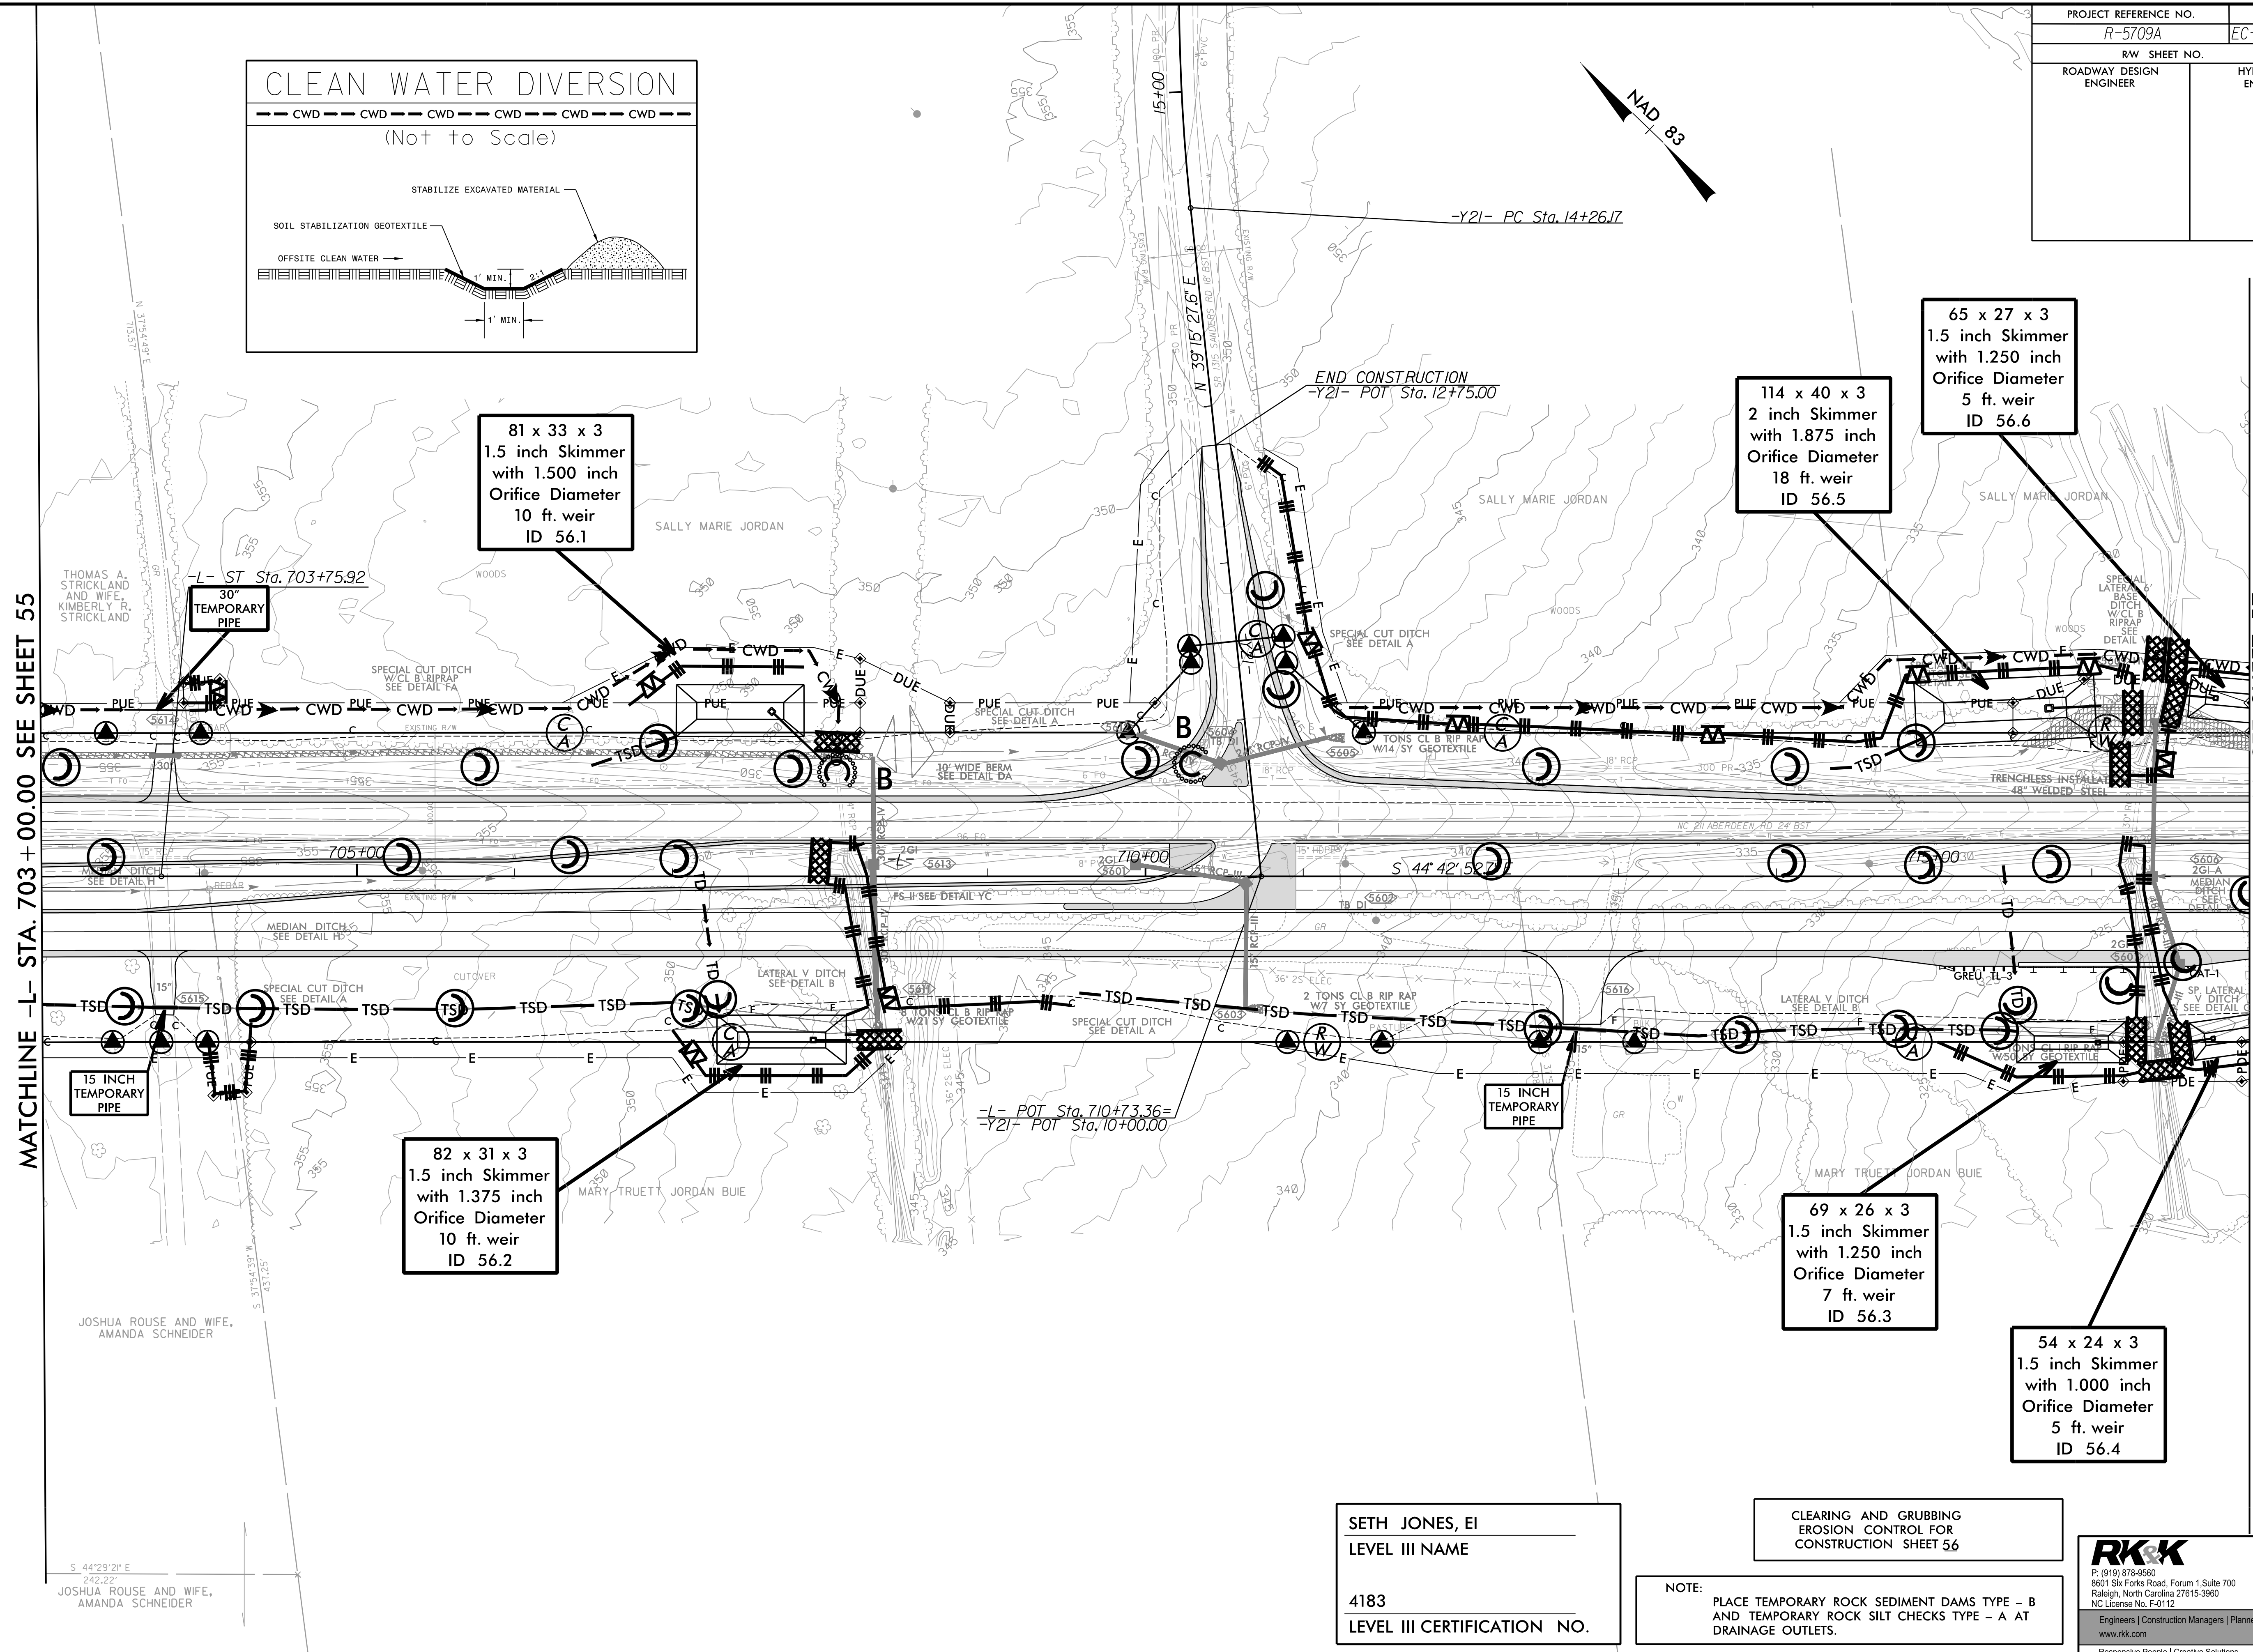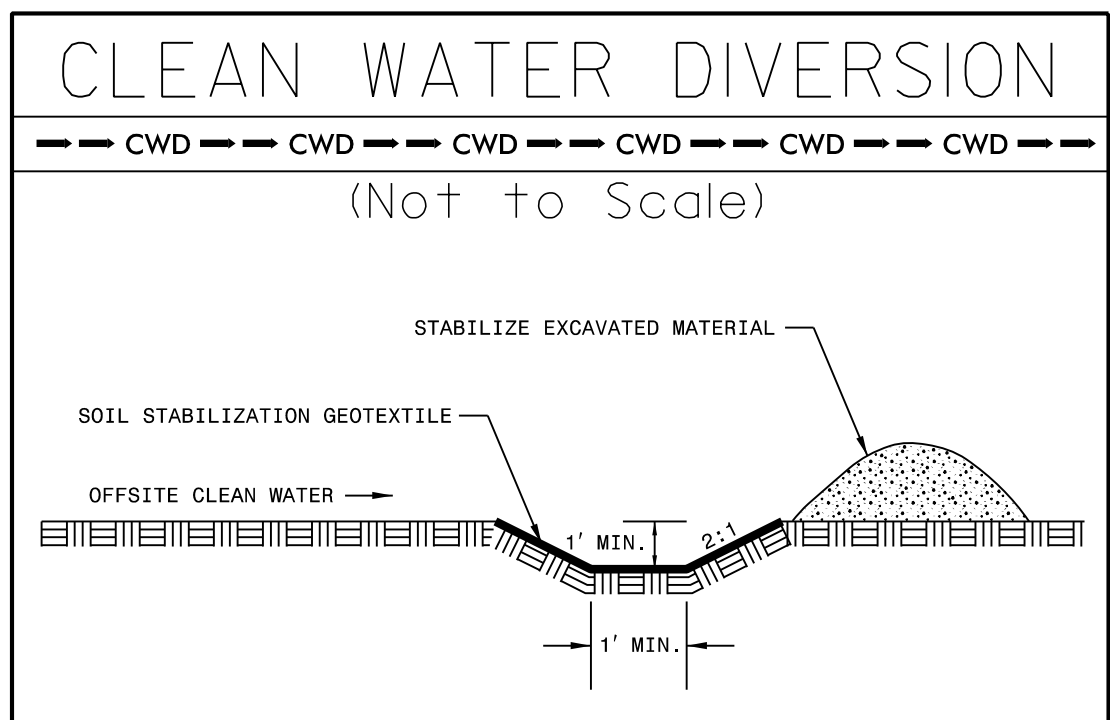

MATCHLINE -L- STA. 703 + 00.00 SEE SHEET 55

MATCHLINE -L- STA. 717 + 00.00 SEE SHEET 57

SETH JONES, EI
LEVEL III NAME

4183
LEVEL III CERTIFICATION NO.




CLEARING AND GRUBBING
EROSION CONTROL FOR
CONSTRUCTION SHEET 56

NOTE:
PLACE TEMPORARY ROCK SEDIMENT DAMS TYPE - B
AND TEMPORARY ROCK SILT CHECKS TYPE - A AT
DRAINAGE OUTLETS.

RKK
P. (919) 978-9990
8601 Six Forks Road, Forum 1, Suite 700
Raleigh, North Carolina 27615-3990
NC License No. F-0112
Engineers | Construction Managers | Planners | Scientists
www.rkk.com
Responsive People | Creative Solutions

8/17/99
7/23/2021
R:\CH\2021\Projects\CADD\PSHV\EC - Early Start C&S\Section 2\AR5709_EC_ESCG_psf56.dgn

PROJECT REFERENCE NO. R-5709A	SHEET NO. EC-57/CONST.57
RW SHEET NO.	
ROADWAY DESIGN ENGINEER	HYDRAULICS ENGINEER

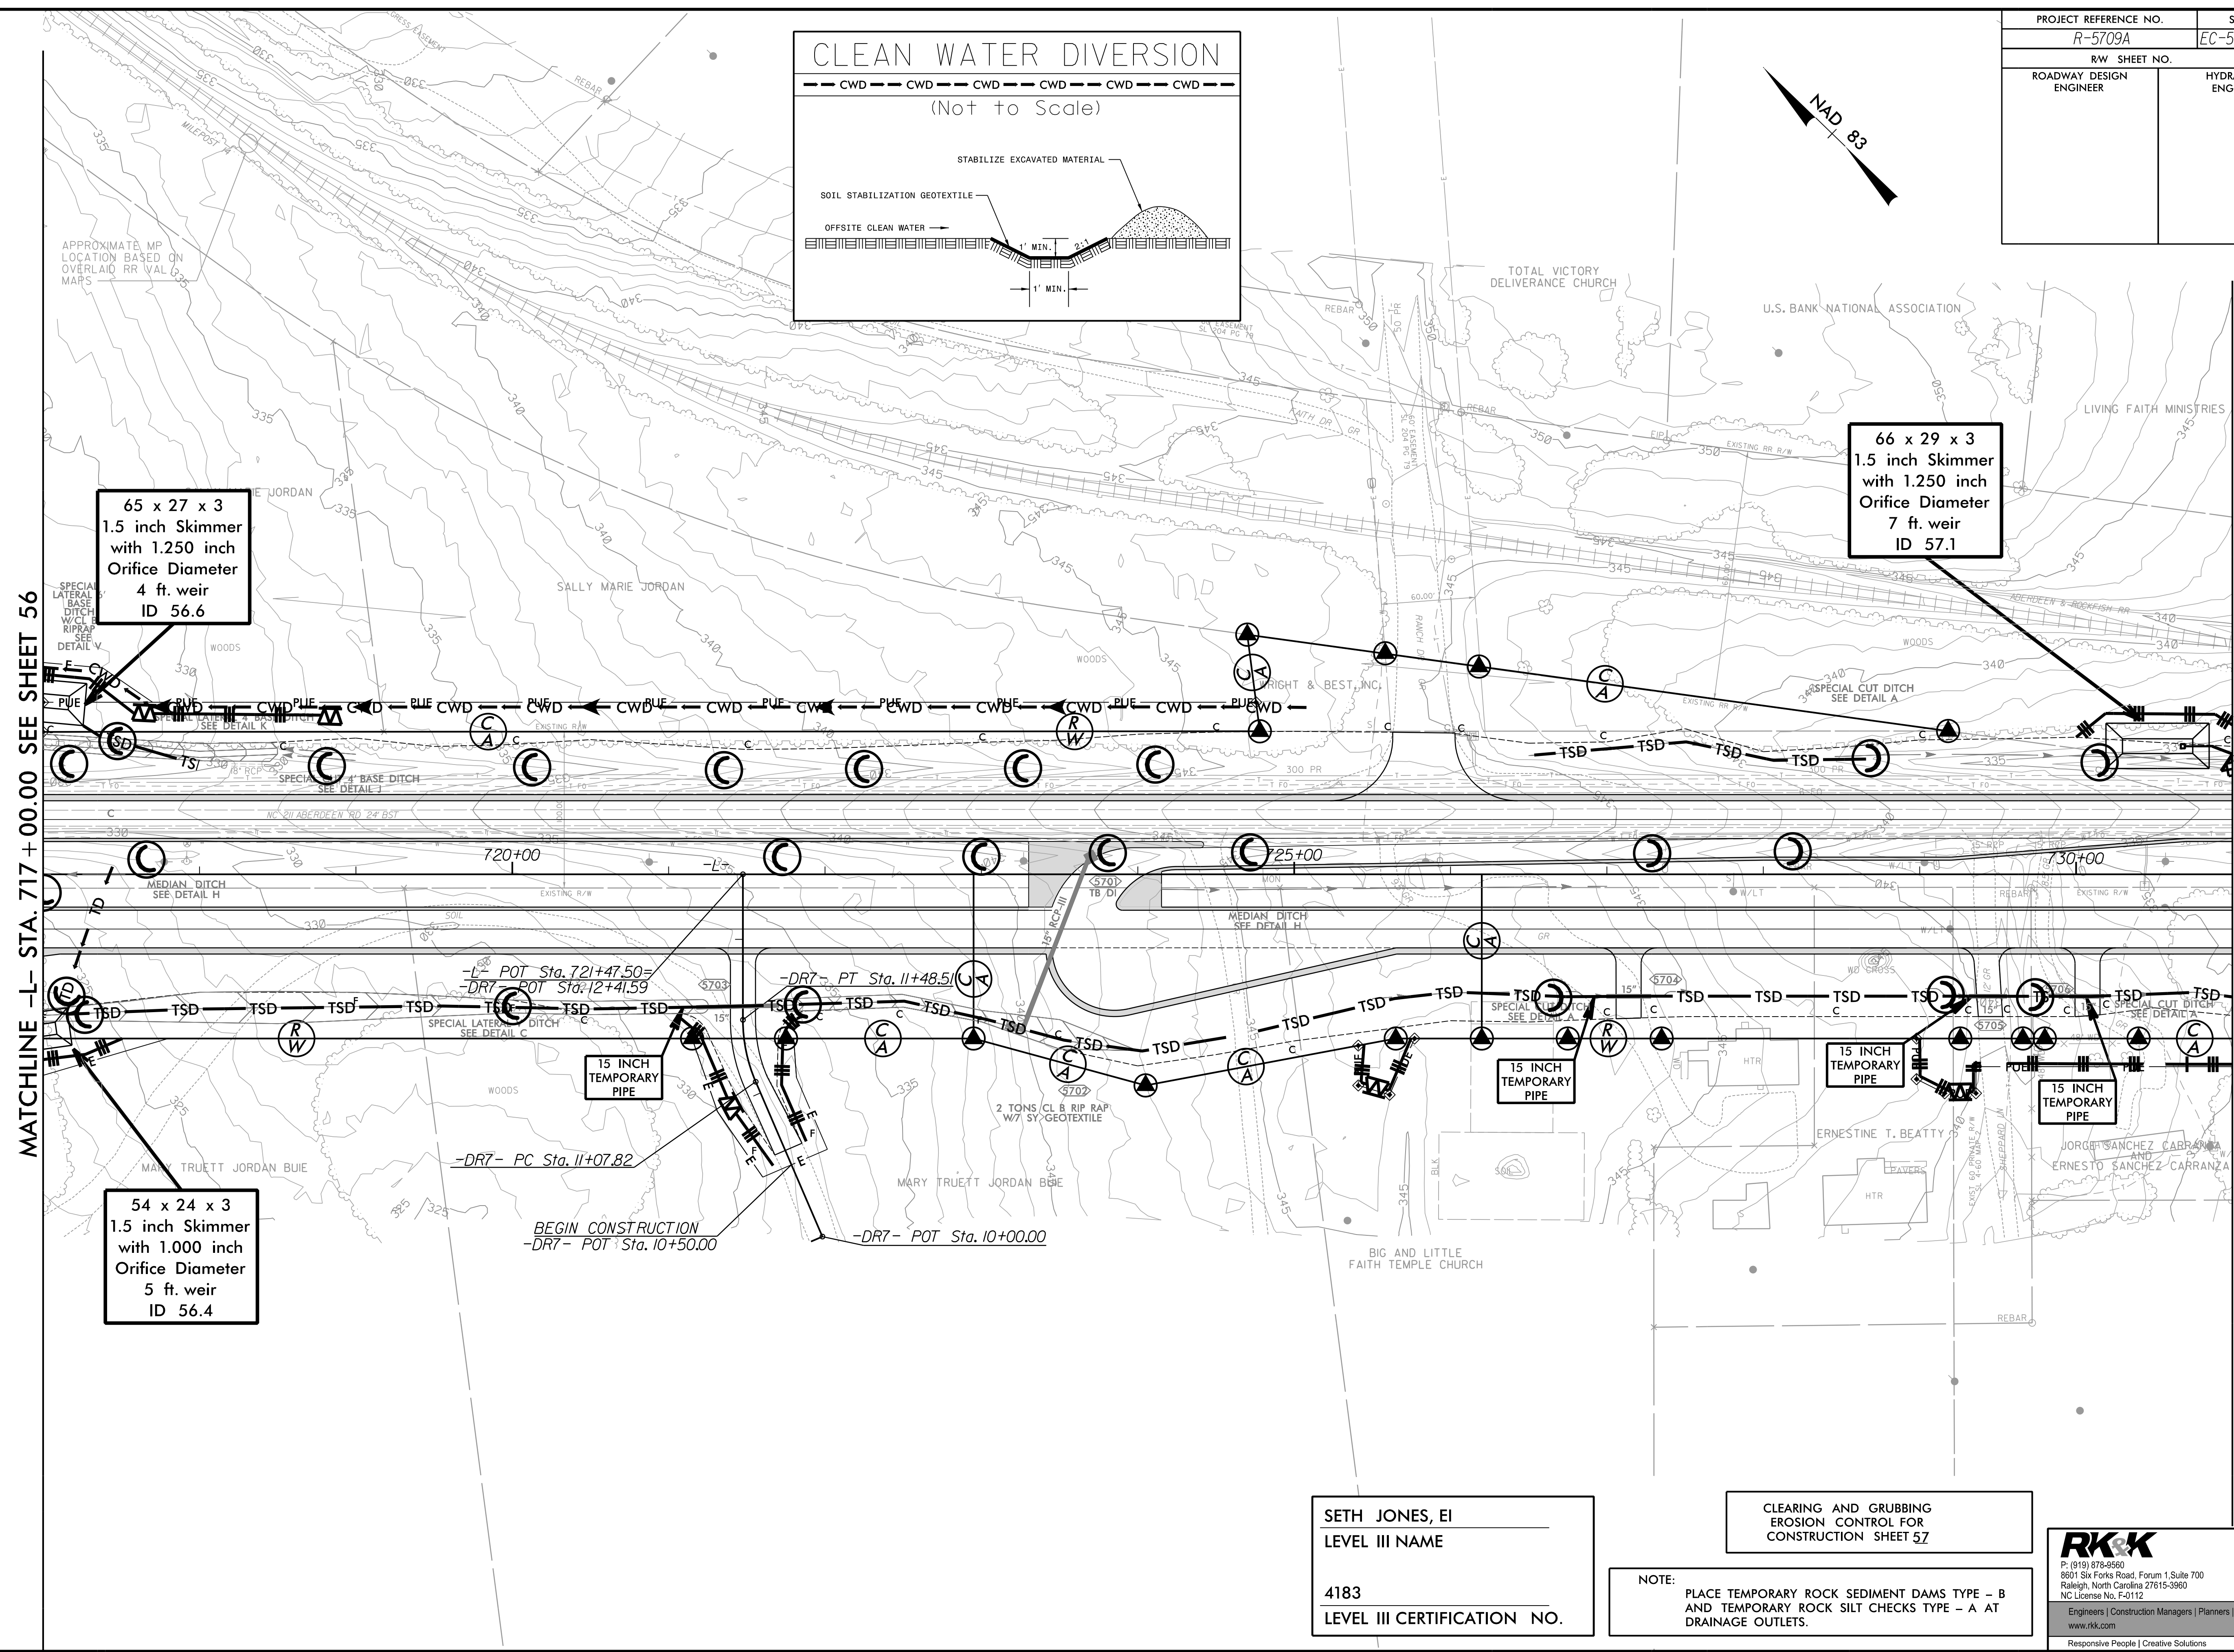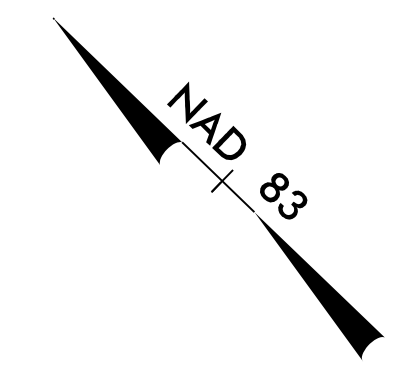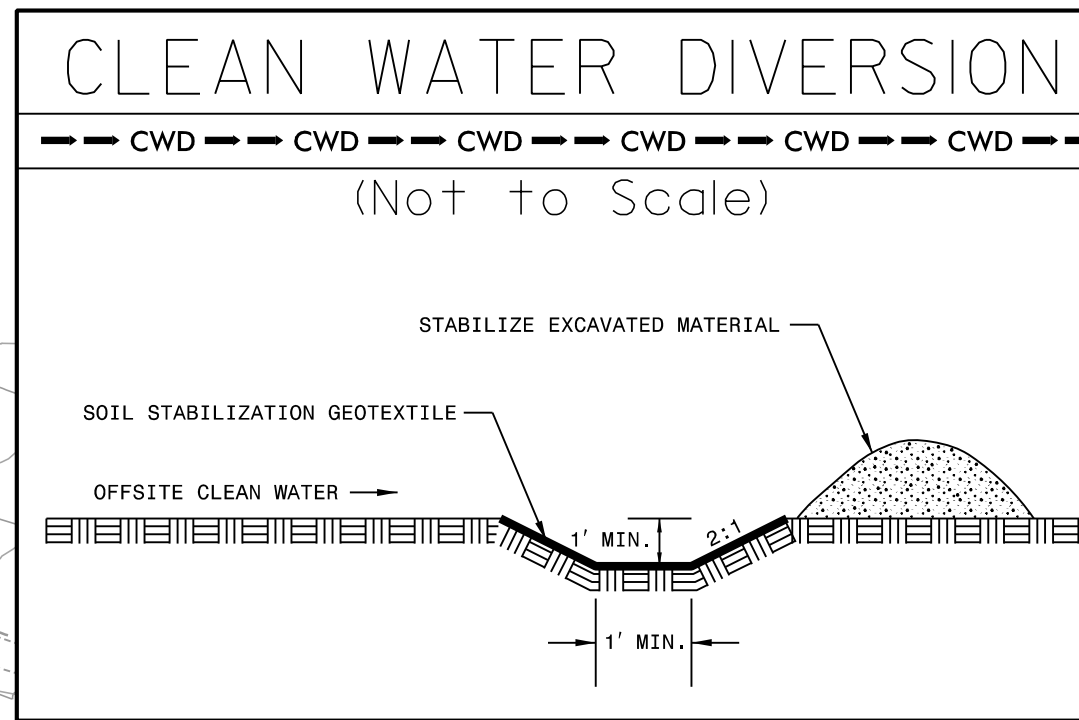

65 x 27 x 3
1.5 inch Skimmer
with 1.250 inch
Orifice Diameter
4 ft. weir
ID 56.6

66 x 29 x 3
1.5 inch Skimmer
with 1.250 inch
Orifice Diameter
7 ft. weir
ID 57.1

54 x 24 x 3
1.5 inch Skimmer
with 1.000 inch
Orifice Diameter
5 ft. weir
ID 56.4

15 INCH
TEMPORARY
PIPE

15 INCH
TEMPORARY
PIPE

15 INCH
TEMPORARY
PIPE

15 INCH
TEMPORARY
PIPE

SETH JONES, EI
LEVEL III NAME

4183
LEVEL III CERTIFICATION NO.

CLEARING AND GRUBBING
EROSION CONTROL FOR
CONSTRUCTION SHEET 57

NOTE:
PLACE TEMPORARY ROCK SEDIMENT DAMS TYPE - B
AND TEMPORARY ROCK SILT CHECKS TYPE - A AT
DRAINAGE OUTLETS.



RKK

P: (919) 978-9990
8601 Six Forks Road, Forum 1, Suite 700
Raleigh, North Carolina 27615-3990
NC License No. F-0112

Engineers | Construction Managers | Planners | Scientists
www.rkk.com
Responsive People | Creative Solutions

8/17/19 2\AR5709_EC_ESCG_psf57.dgn

PROJECT REFERENCE NO. R-5709A	SHEET NO. EC-58/CONST.58
RW SHEET NO.	HYDRAULICS ENGINEER
ROADWAY DESIGN ENGINEER	

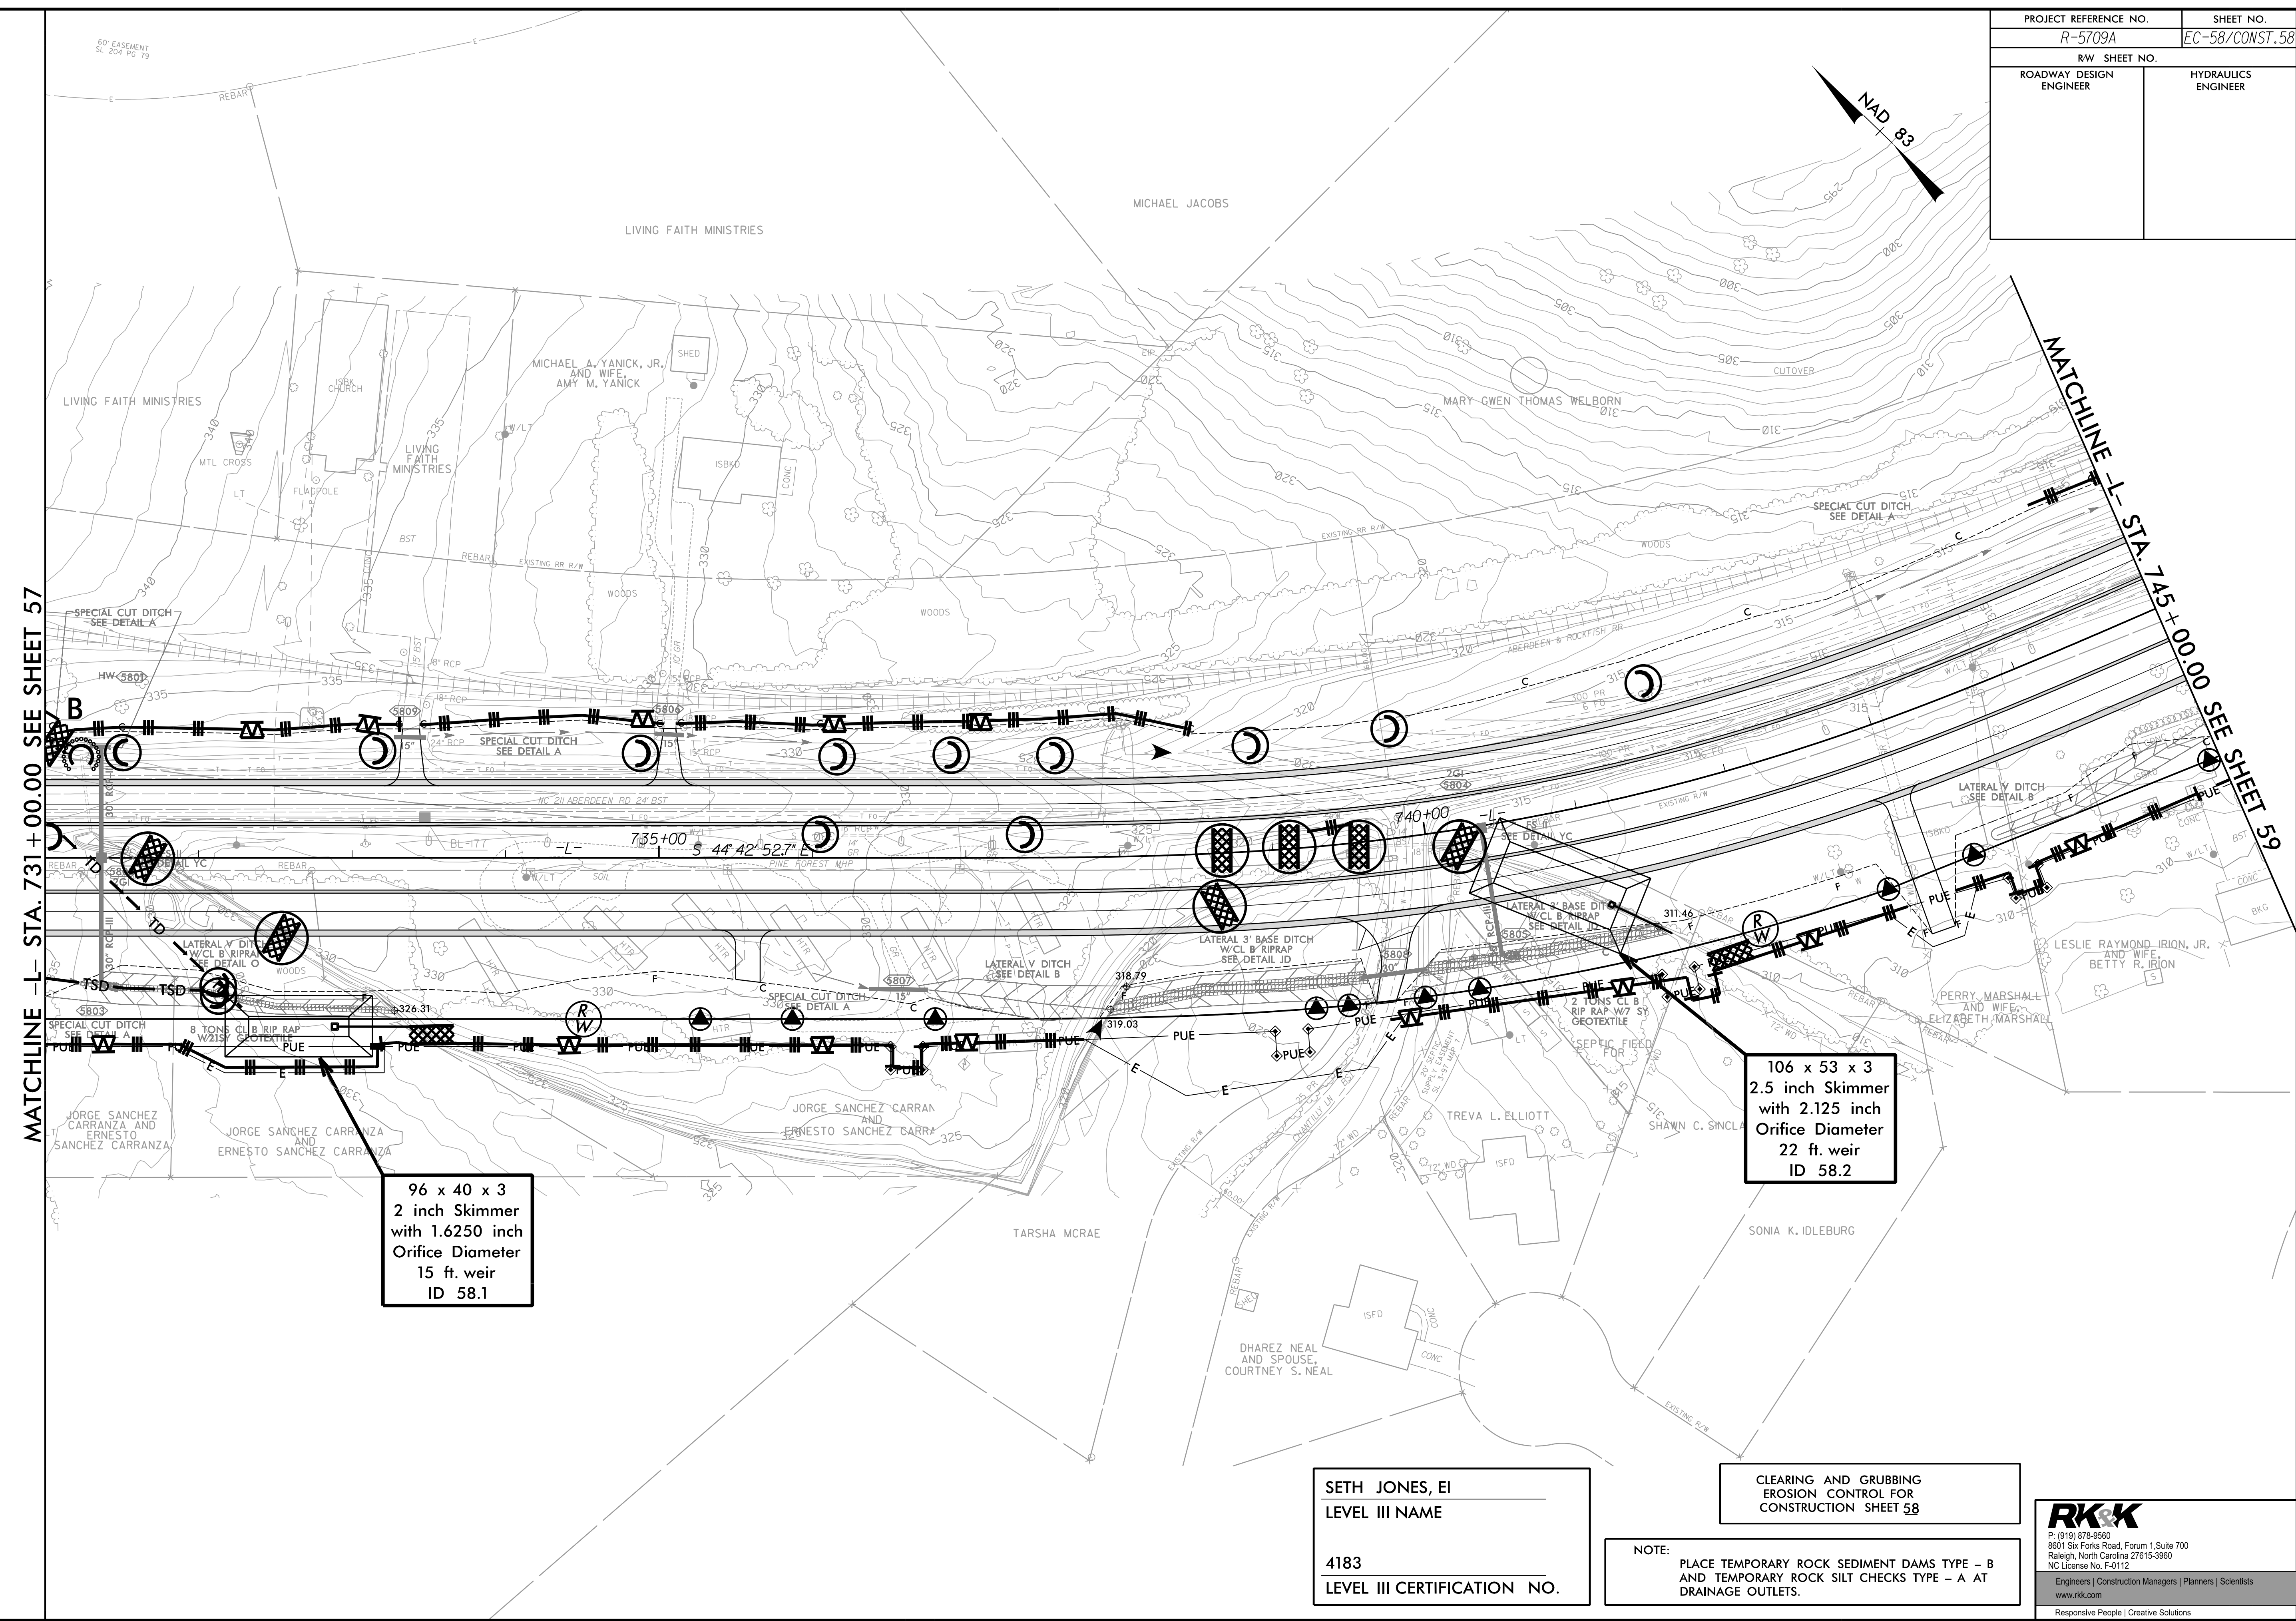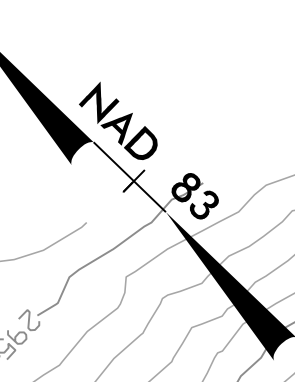

96 x 40 x 3
2 inch Skimmer
with 1.6250 inch
Orifice Diameter
15 ft. weir
ID 58.1

106 x 53 x 3
2.5 inch Skimmer
with 2.125 inch
Orifice Diameter
22 ft. weir
ID 58.2

SETH JONES, EI
LEVEL III NAME

4183
LEVEL III CERTIFICATION NO.

CLEARING AND GRUBBING
EROSION CONTROL FOR
CONSTRUCTION SHEET 58

NOTE:
PLACE TEMPORARY ROCK SEDIMENT DAMS TYPE - B
AND TEMPORARY ROCK SILT CHECKS TYPE - A AT
DRAINAGE OUTLETS.



RKK
P: (919) 978-9990
8601 Six Forks Road, Forum 1, Suite 700
Raleigh, North Carolina 27615-3990
NC License No. F-0112
Engineers | Construction Managers | Planners | Scientists
www.rkk.com
Responsive People | Creative Solutions

8/17/99
7/21/2021
R:\Projects\2021\Hydraulics\CADD\PSH\EC - Early Start C&G\Section 2\AR5709_EC_ESCG_psh58.dgn

8/17/99

R:\2021\Projects\CADD\PSH\EC - Early Start C&G\Section 2\AR5709_EC_ESCG_psh59.dgn


PROJECT REFERENCE NO. R-5709A	SHEET NO. EC-59/CONST.59
RW SHEET NO.	HYDRAULICS ENGINEER
ROADWAY DESIGN ENGINEER	

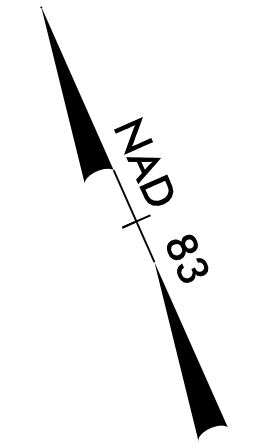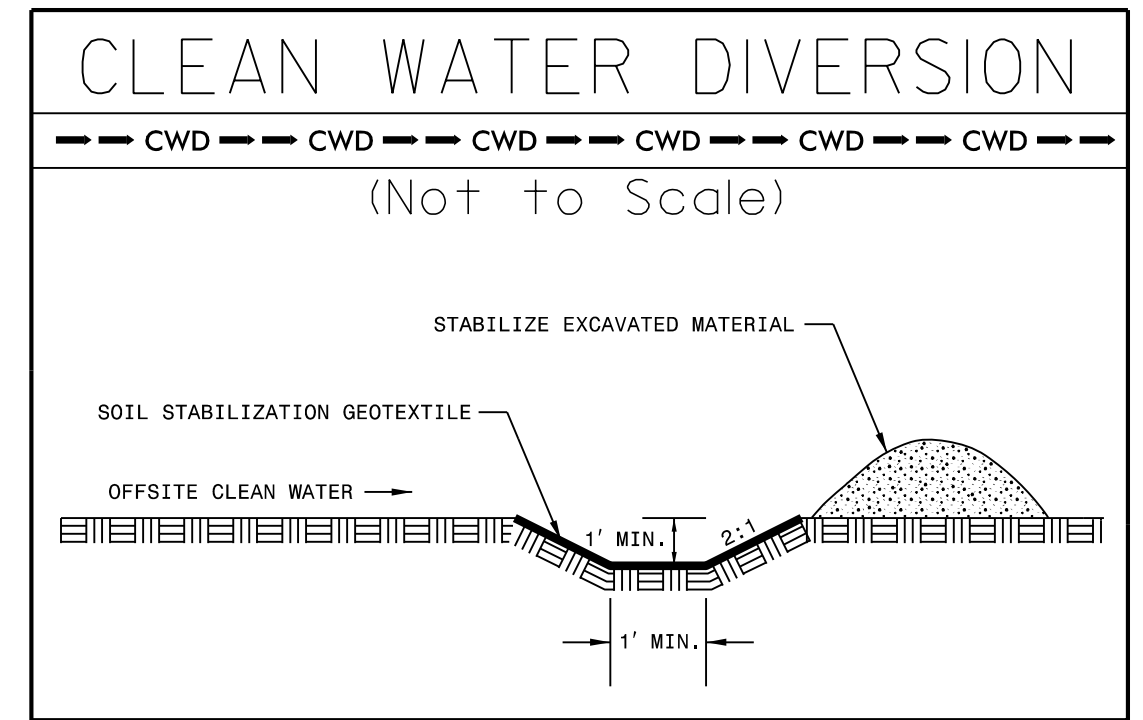

MARY GWEN THOMAS WELBORN

MATCHLINE -L- STA. 745 +00.00 SEE SHEET 58

MATCHLINE -L- STA. 759 +00.00 SEE SHEET 60

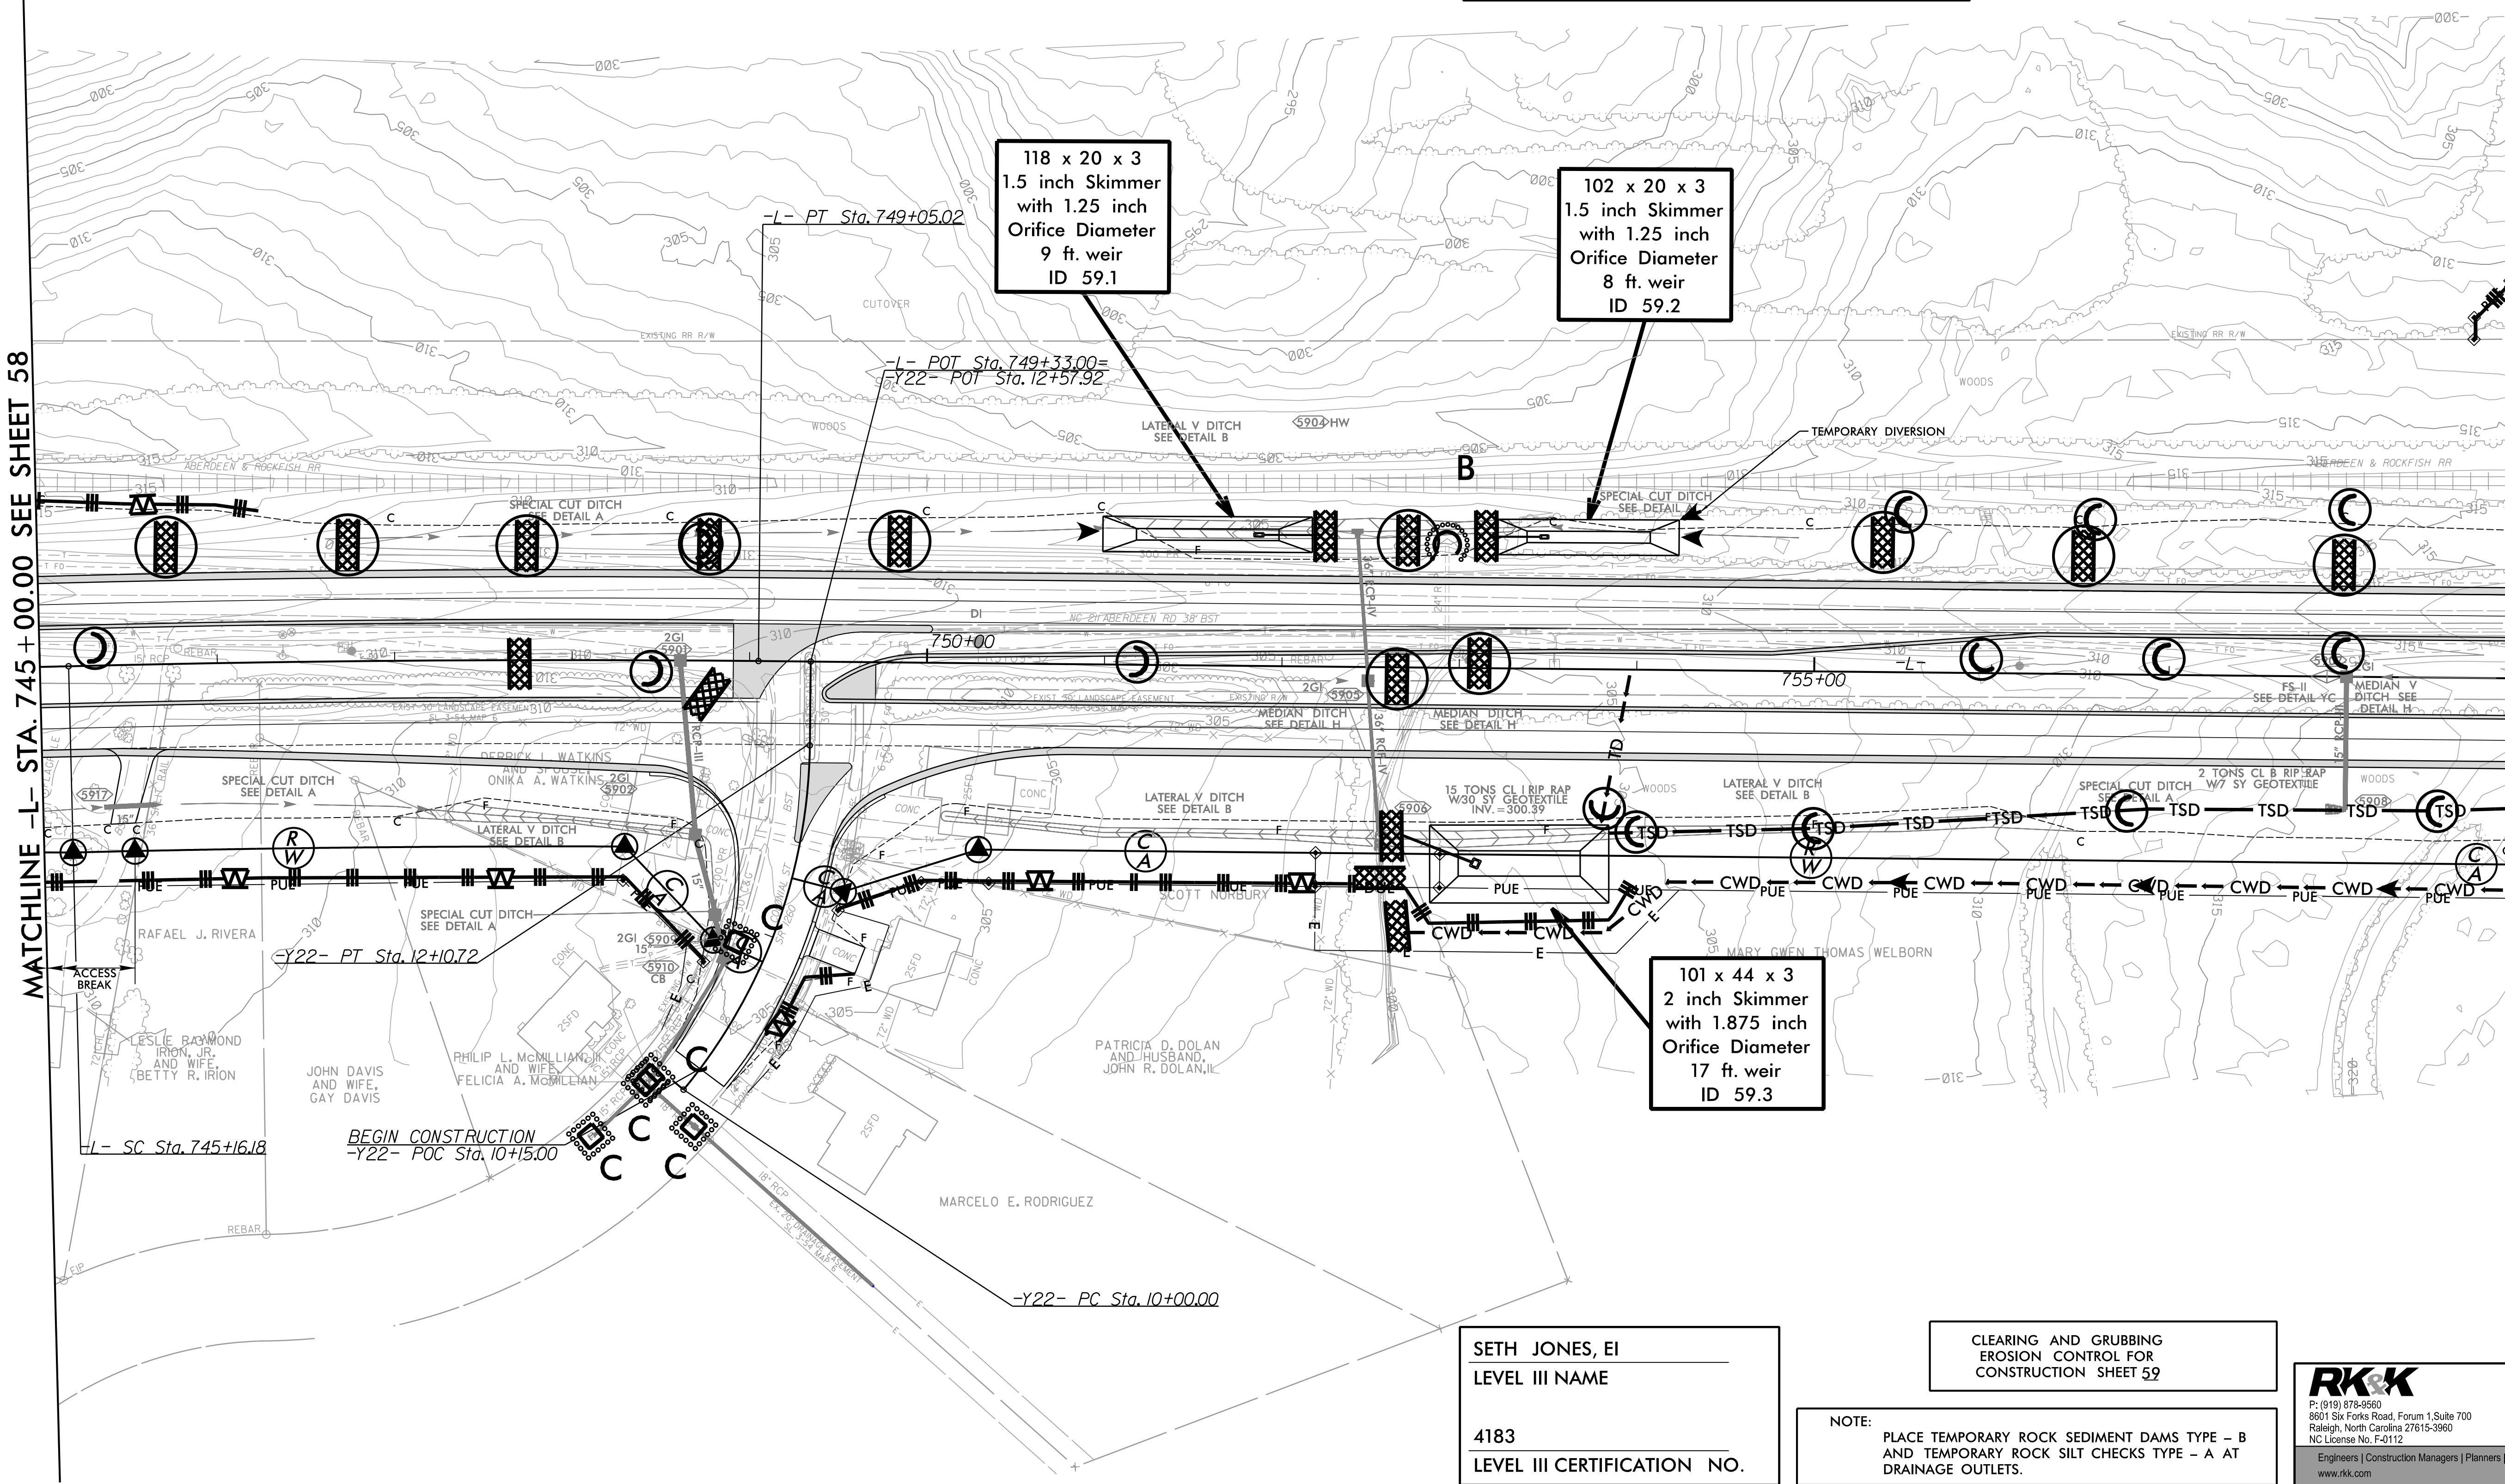




SETH JONES, EI
LEVEL III NAME

4183
LEVEL III CERTIFICATION NO.

CLEARING AND GRUBBING
EROSION CONTROL FOR
CONSTRUCTION SHEET 59

NOTE:
PLACE TEMPORARY ROCK SEDIMENT DAMS TYPE - B
AND TEMPORARY ROCK SILT CHECKS TYPE - A AT
DRAINAGE OUTLETS.

PROJECT REFERENCE NO. R-5709A	SHEET NO. EC-60/CONST.60
RW SHEET NO.	
ROADWAY DESIGN ENGINEER	HYDRAULICS ENGINEER

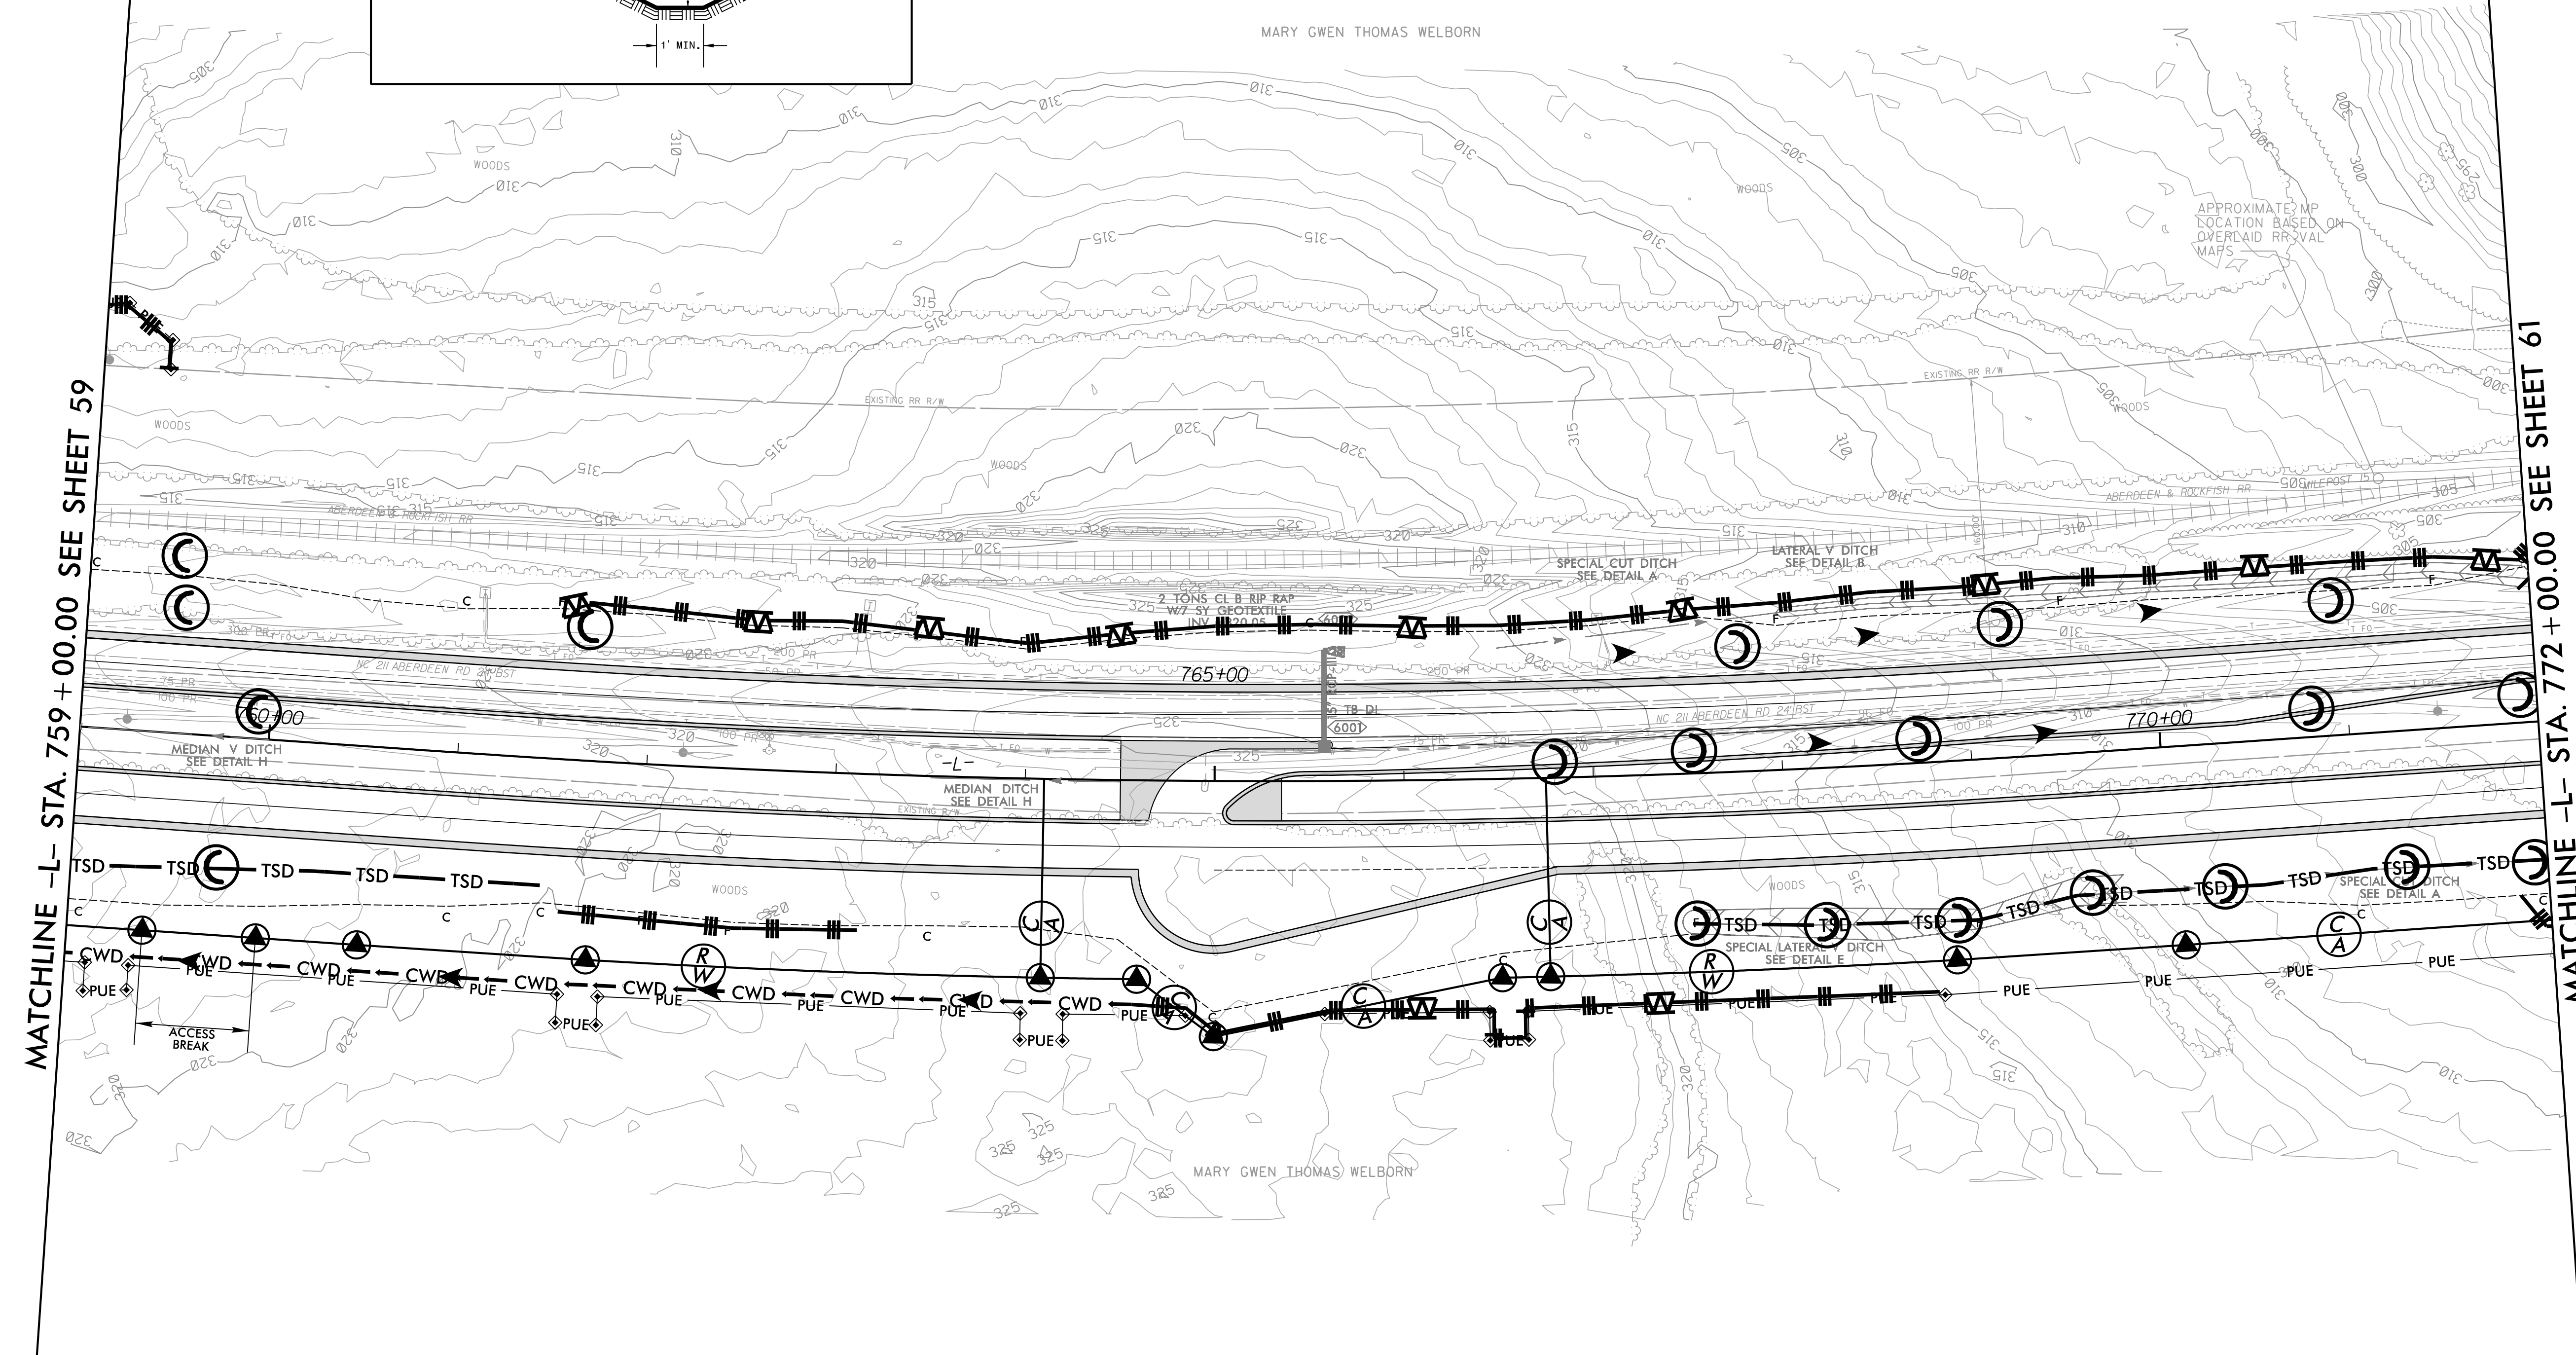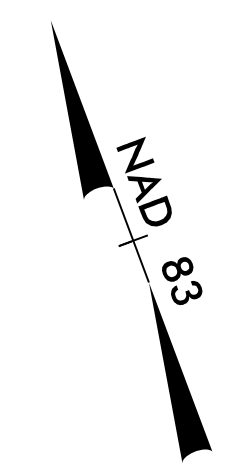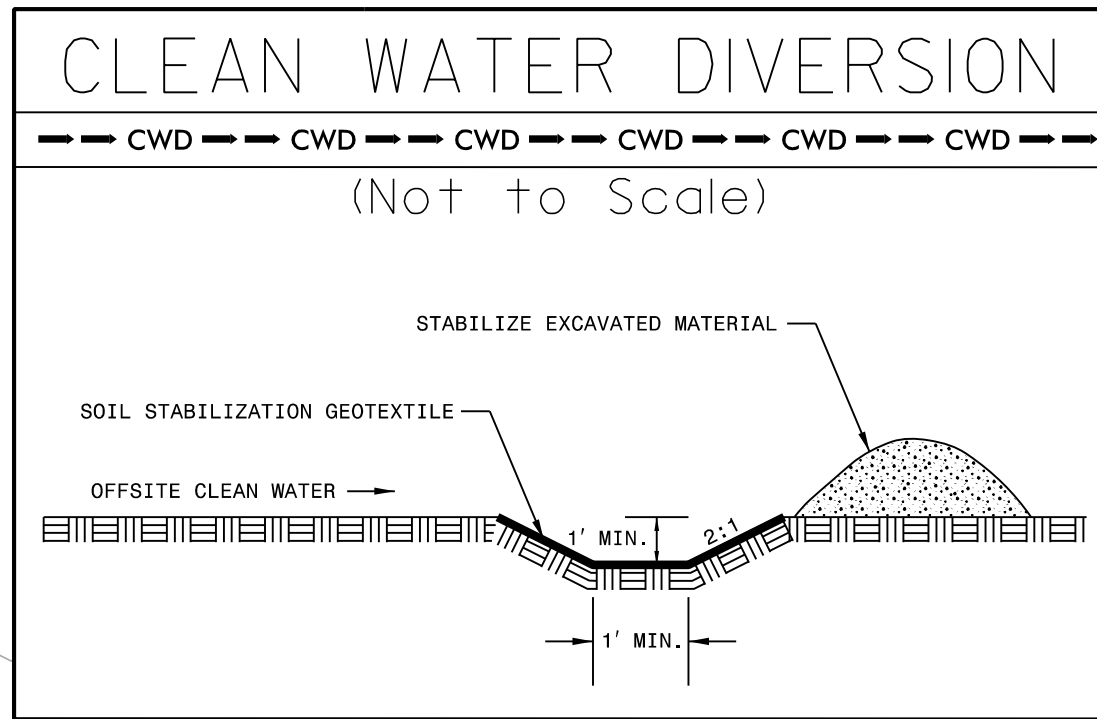

MATCHLINE -L- STA. 759 + 00.00 SEE SHEET 59

MATCHLINE -L- STA. 772 + 00.00 SEE SHEET 61

SETH JONES, EI
LEVEL III NAME

4183
LEVEL III CERTIFICATION NO.



CLEARING AND GRUBBING
EROSION CONTROL FOR
CONSTRUCTION SHEET 60

NOTE:
PLACE TEMPORARY ROCK SEDIMENT DAMS TYPE - B
AND TEMPORARY ROCK SILT CHECKS TYPE - A AT
DRAINAGE OUTLETS.

P: (919) 978-9990
8601 Six Forks Road, Forum 1, Suite 700
Raleigh, North Carolina 27615-3990
NC License No. F-0112
Engineers | Construction Managers | Planners | Scientists
www.rkk.com
Responsive People | Creative Solutions


8/17/99
7/23/2021
R:\CH\Hydraulics\CA0DD\PSH\EC - Early\Start C&G\Section 2\AR5709_EC_ESCG_psh60.dgn

PROJECT REFERENCE NO. R-5709A	SHEET NO. EC-61/CONST.61
ROADWAY DESIGN ENGINEER	HYDRAULICS ENGINEER

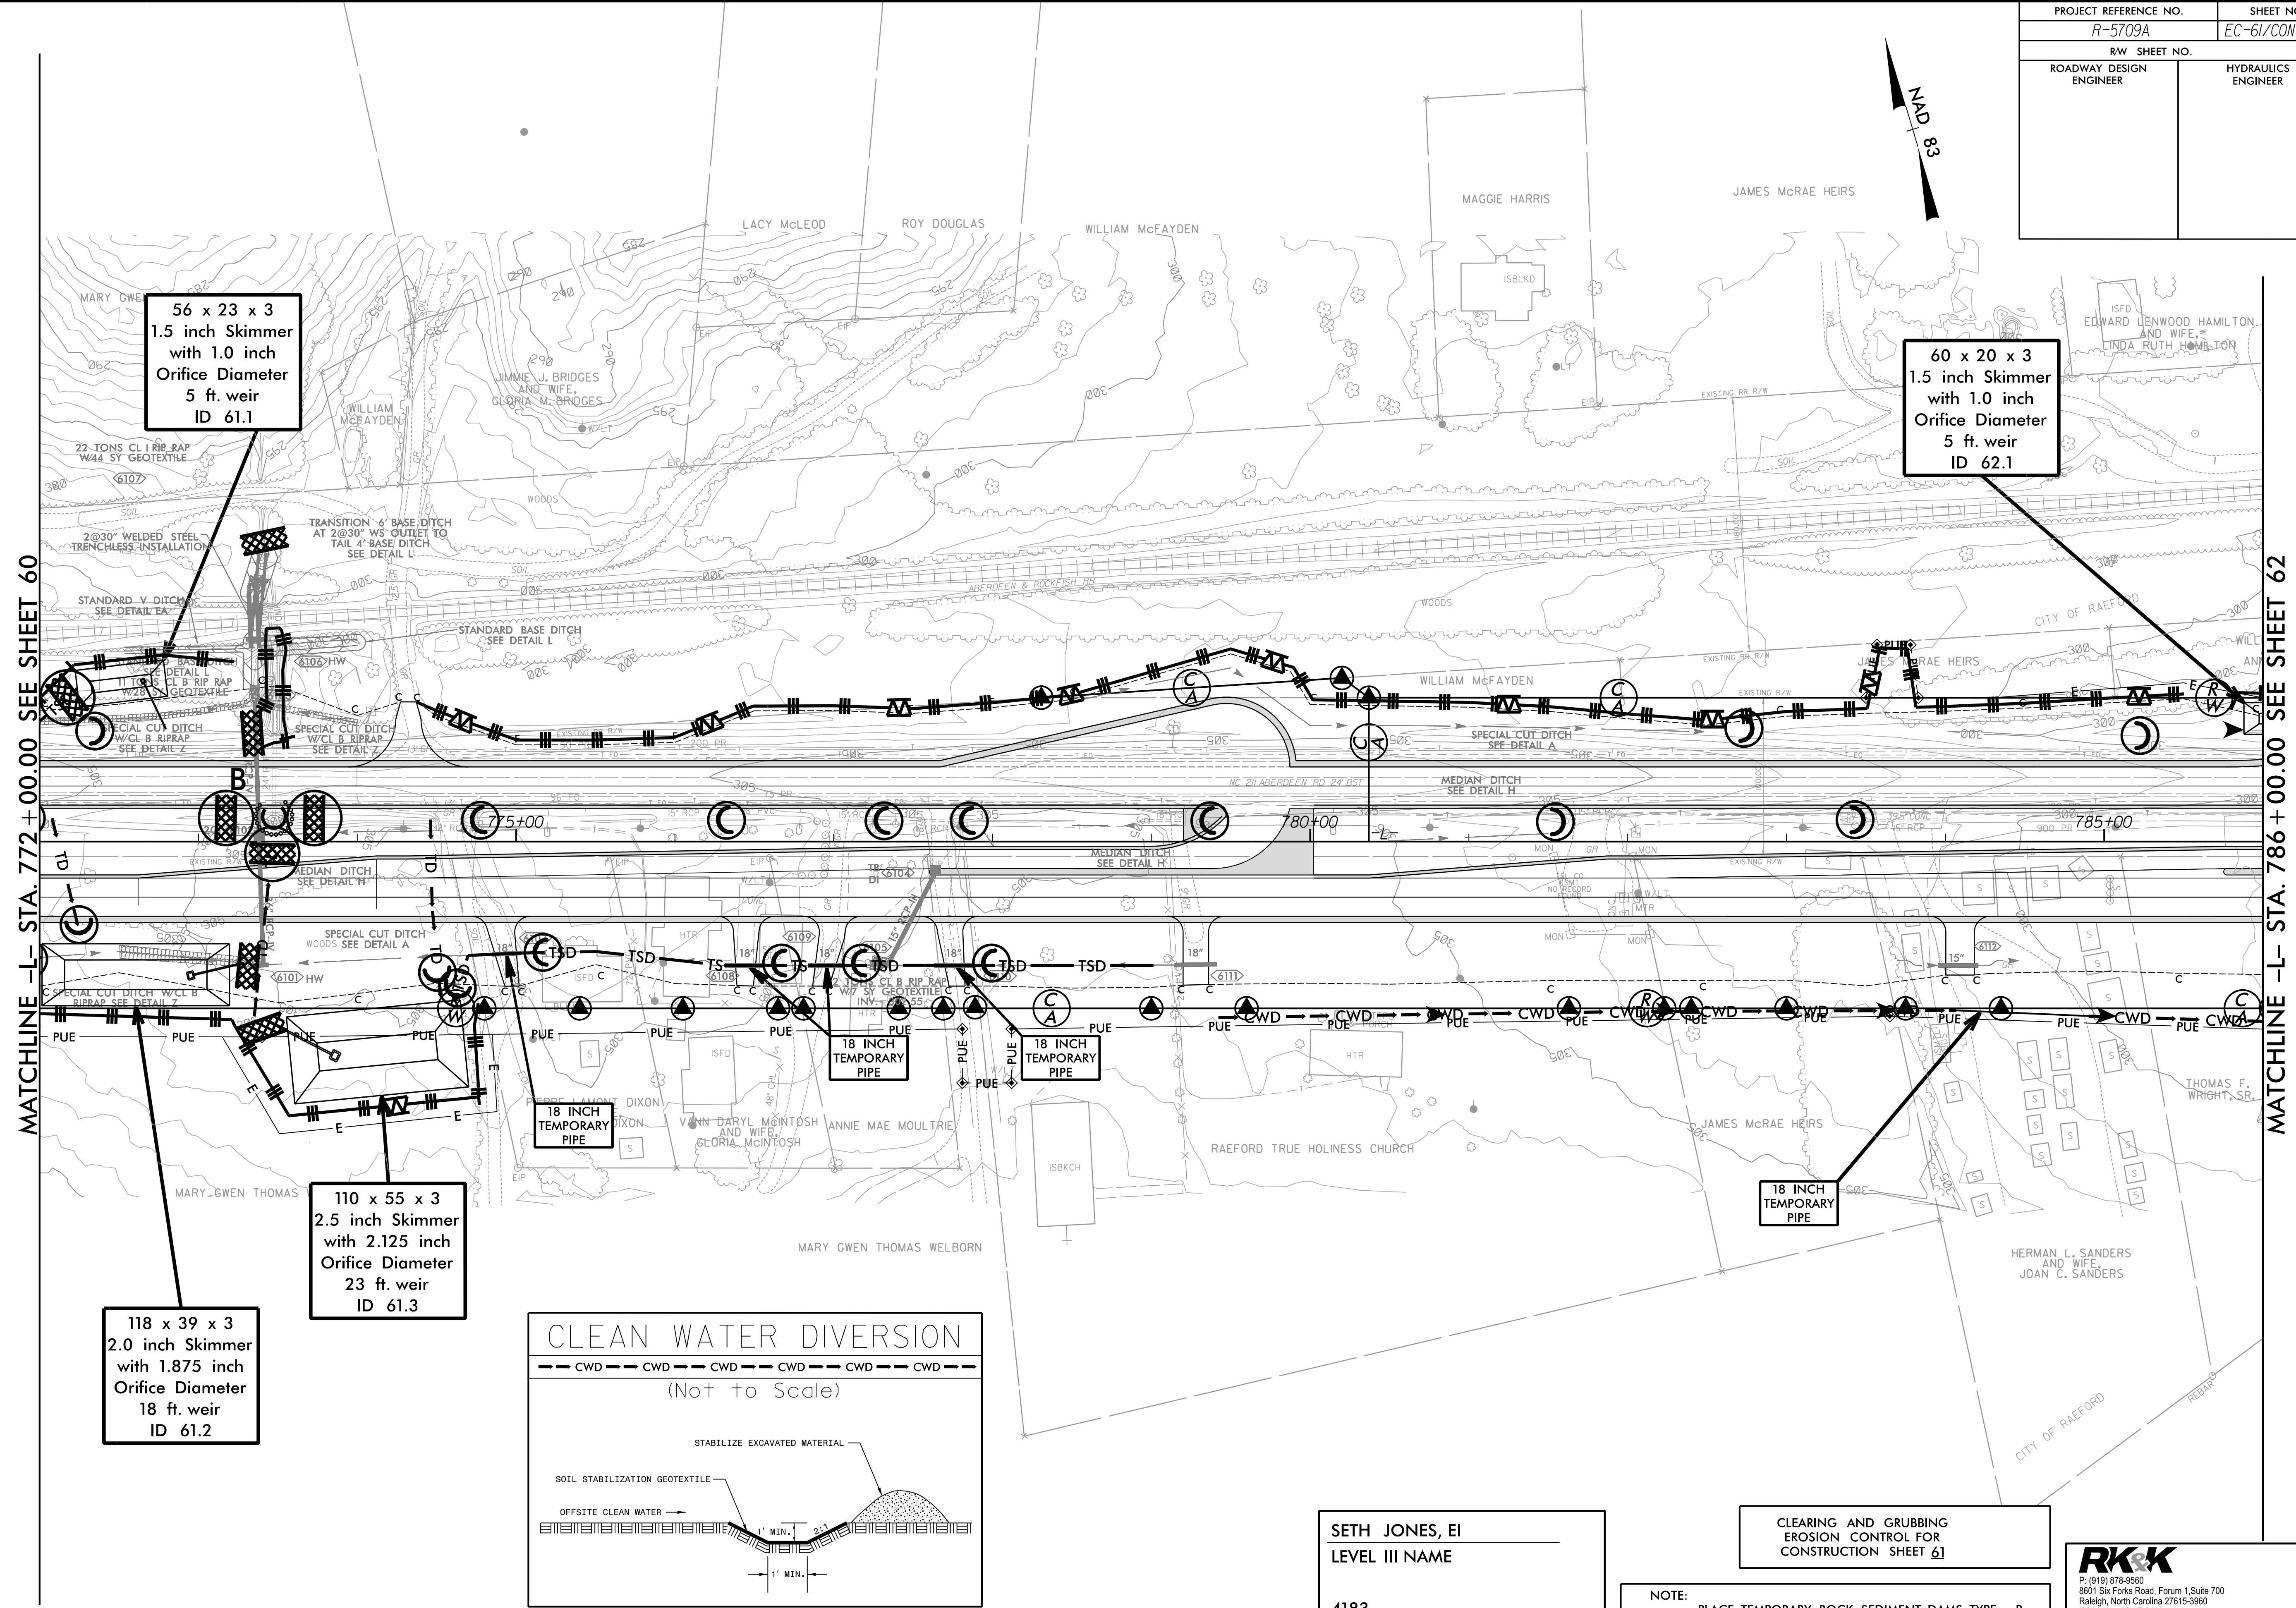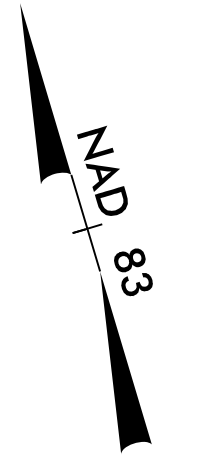

MATCHLINE -L- STA. 772 + 00.00 SEE SHEET 60

MATCHLINE -L- STA. 786 + 00.00 SEE SHEET 62

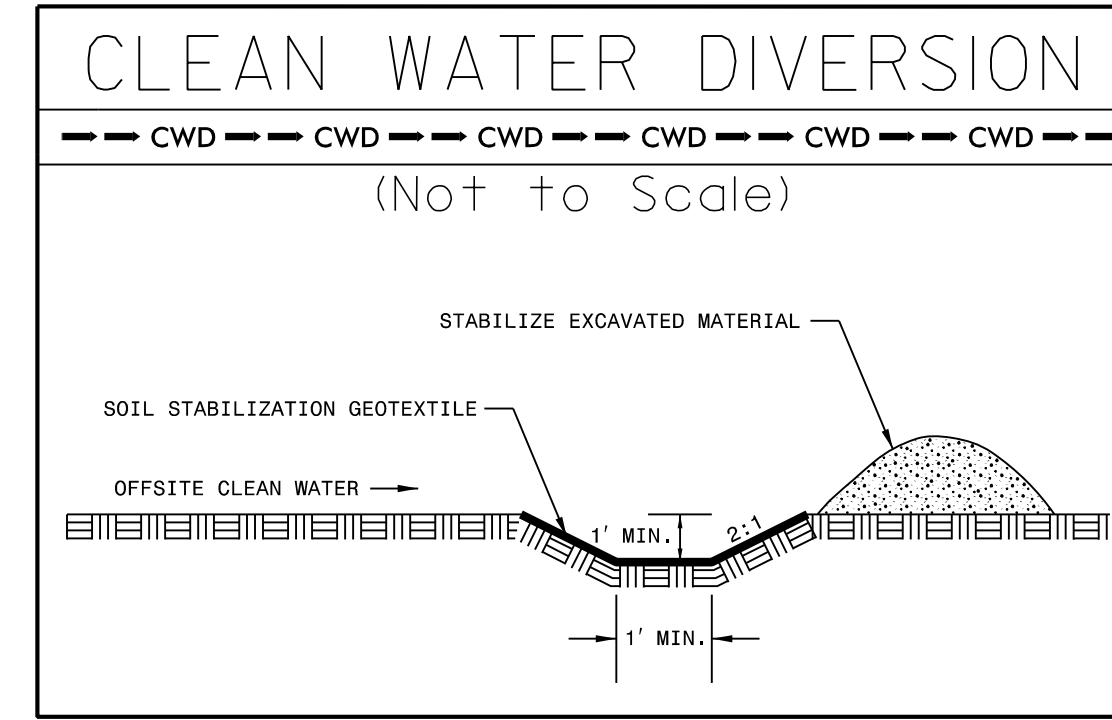

SETH JONES, EI
LEVEL III NAME

4183
LEVEL III CERTIFICATION NO.

**CLEARING AND GRUBBING
EROSION CONTROL FOR
CONSTRUCTION SHEET 61**

NOTE:
PLACE TEMPORARY ROCK SEDIMENT DAMS TYPE - B
AND TEMPORARY ROCK SILT CHECKS TYPE - A AT
DRAINAGE OUTLETS.

RKK
P: (919) 978-9990
8601 Six Forks Road, Forum 1, Suite 700
Raleigh, North Carolina 27615-3990
NC License No. F-0112


Engineers | Construction Managers | Planners | Scientists
www.rkk.com
Responsive People | Creative Solutions

8/17/99
7/23/2021
R:\Projects\2021\Projects\CADD\PSH\EC - Early Start C&S\Section 2\AR5709_EC_ESCG_psh61.dgn

PROJECT REFERENCE NO.	SHEET NO.
R-5709A	EC-62/CONST.62
RW SHEET NO.	
ROADWAY DESIGN ENGINEER	HYDRAULICS ENGINEER

60 x 20 x 3
1.5 inch Skimmer
with 1.0 inch
Orifice Diameter
5 ft. weir
ID 62.1

65 x 28 x 3
1.5 inch Skimmer
with 1.250 inch
Orifice Diameter
7 ft. weir
ID 62.2

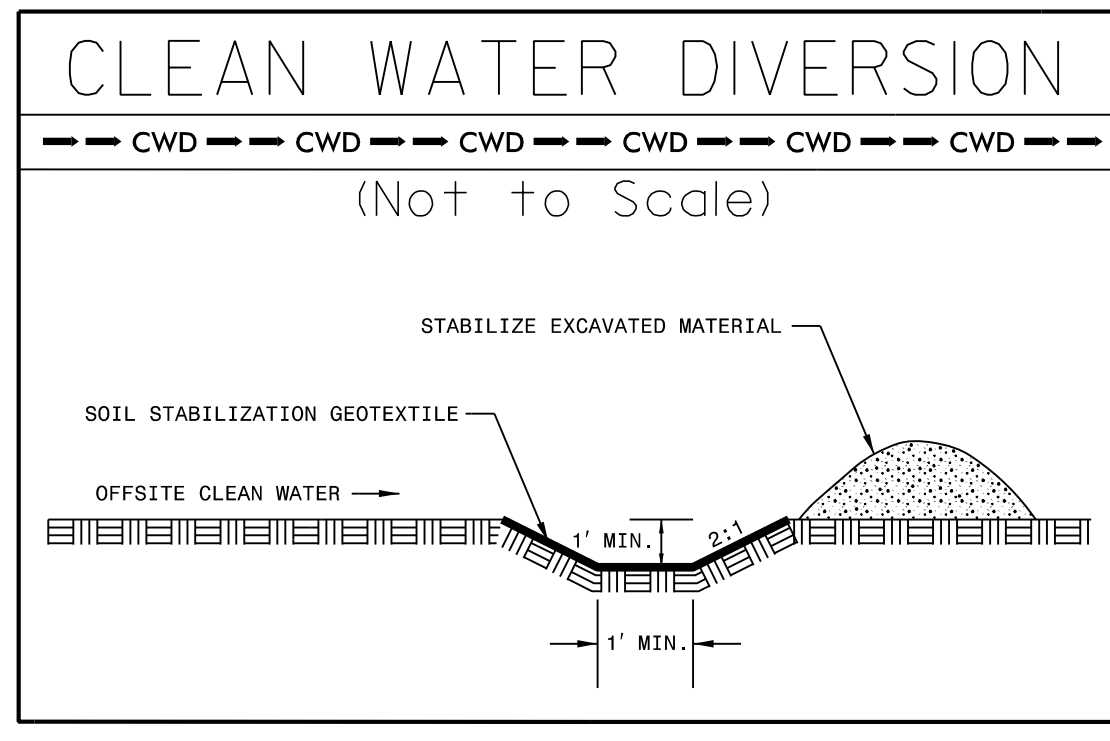


SETH JONES, EI
LEVEL III NAME

4183
LEVEL III CERTIFICATION NO.

CLEARING AND GRUBBING
EROSION CONTROL FOR
CONSTRUCTION SHEET 62

NOTE:
PLACE TEMPORARY ROCK SEDIMENT DAMS TYPE - B
AND TEMPORARY ROCK SILT CHECKS TYPE - A AT
DRAINAGE OUTLETS.

RKK
P. (919) 978-9990
8601 Six Forks Road, Forum 1, Suite 700
Raleigh, North Carolina 27615-3990
NC License No. F-0112
Engineers | Construction Managers | Planners | Scientists
www.rkk.com
Responsive People | Creative Solutions

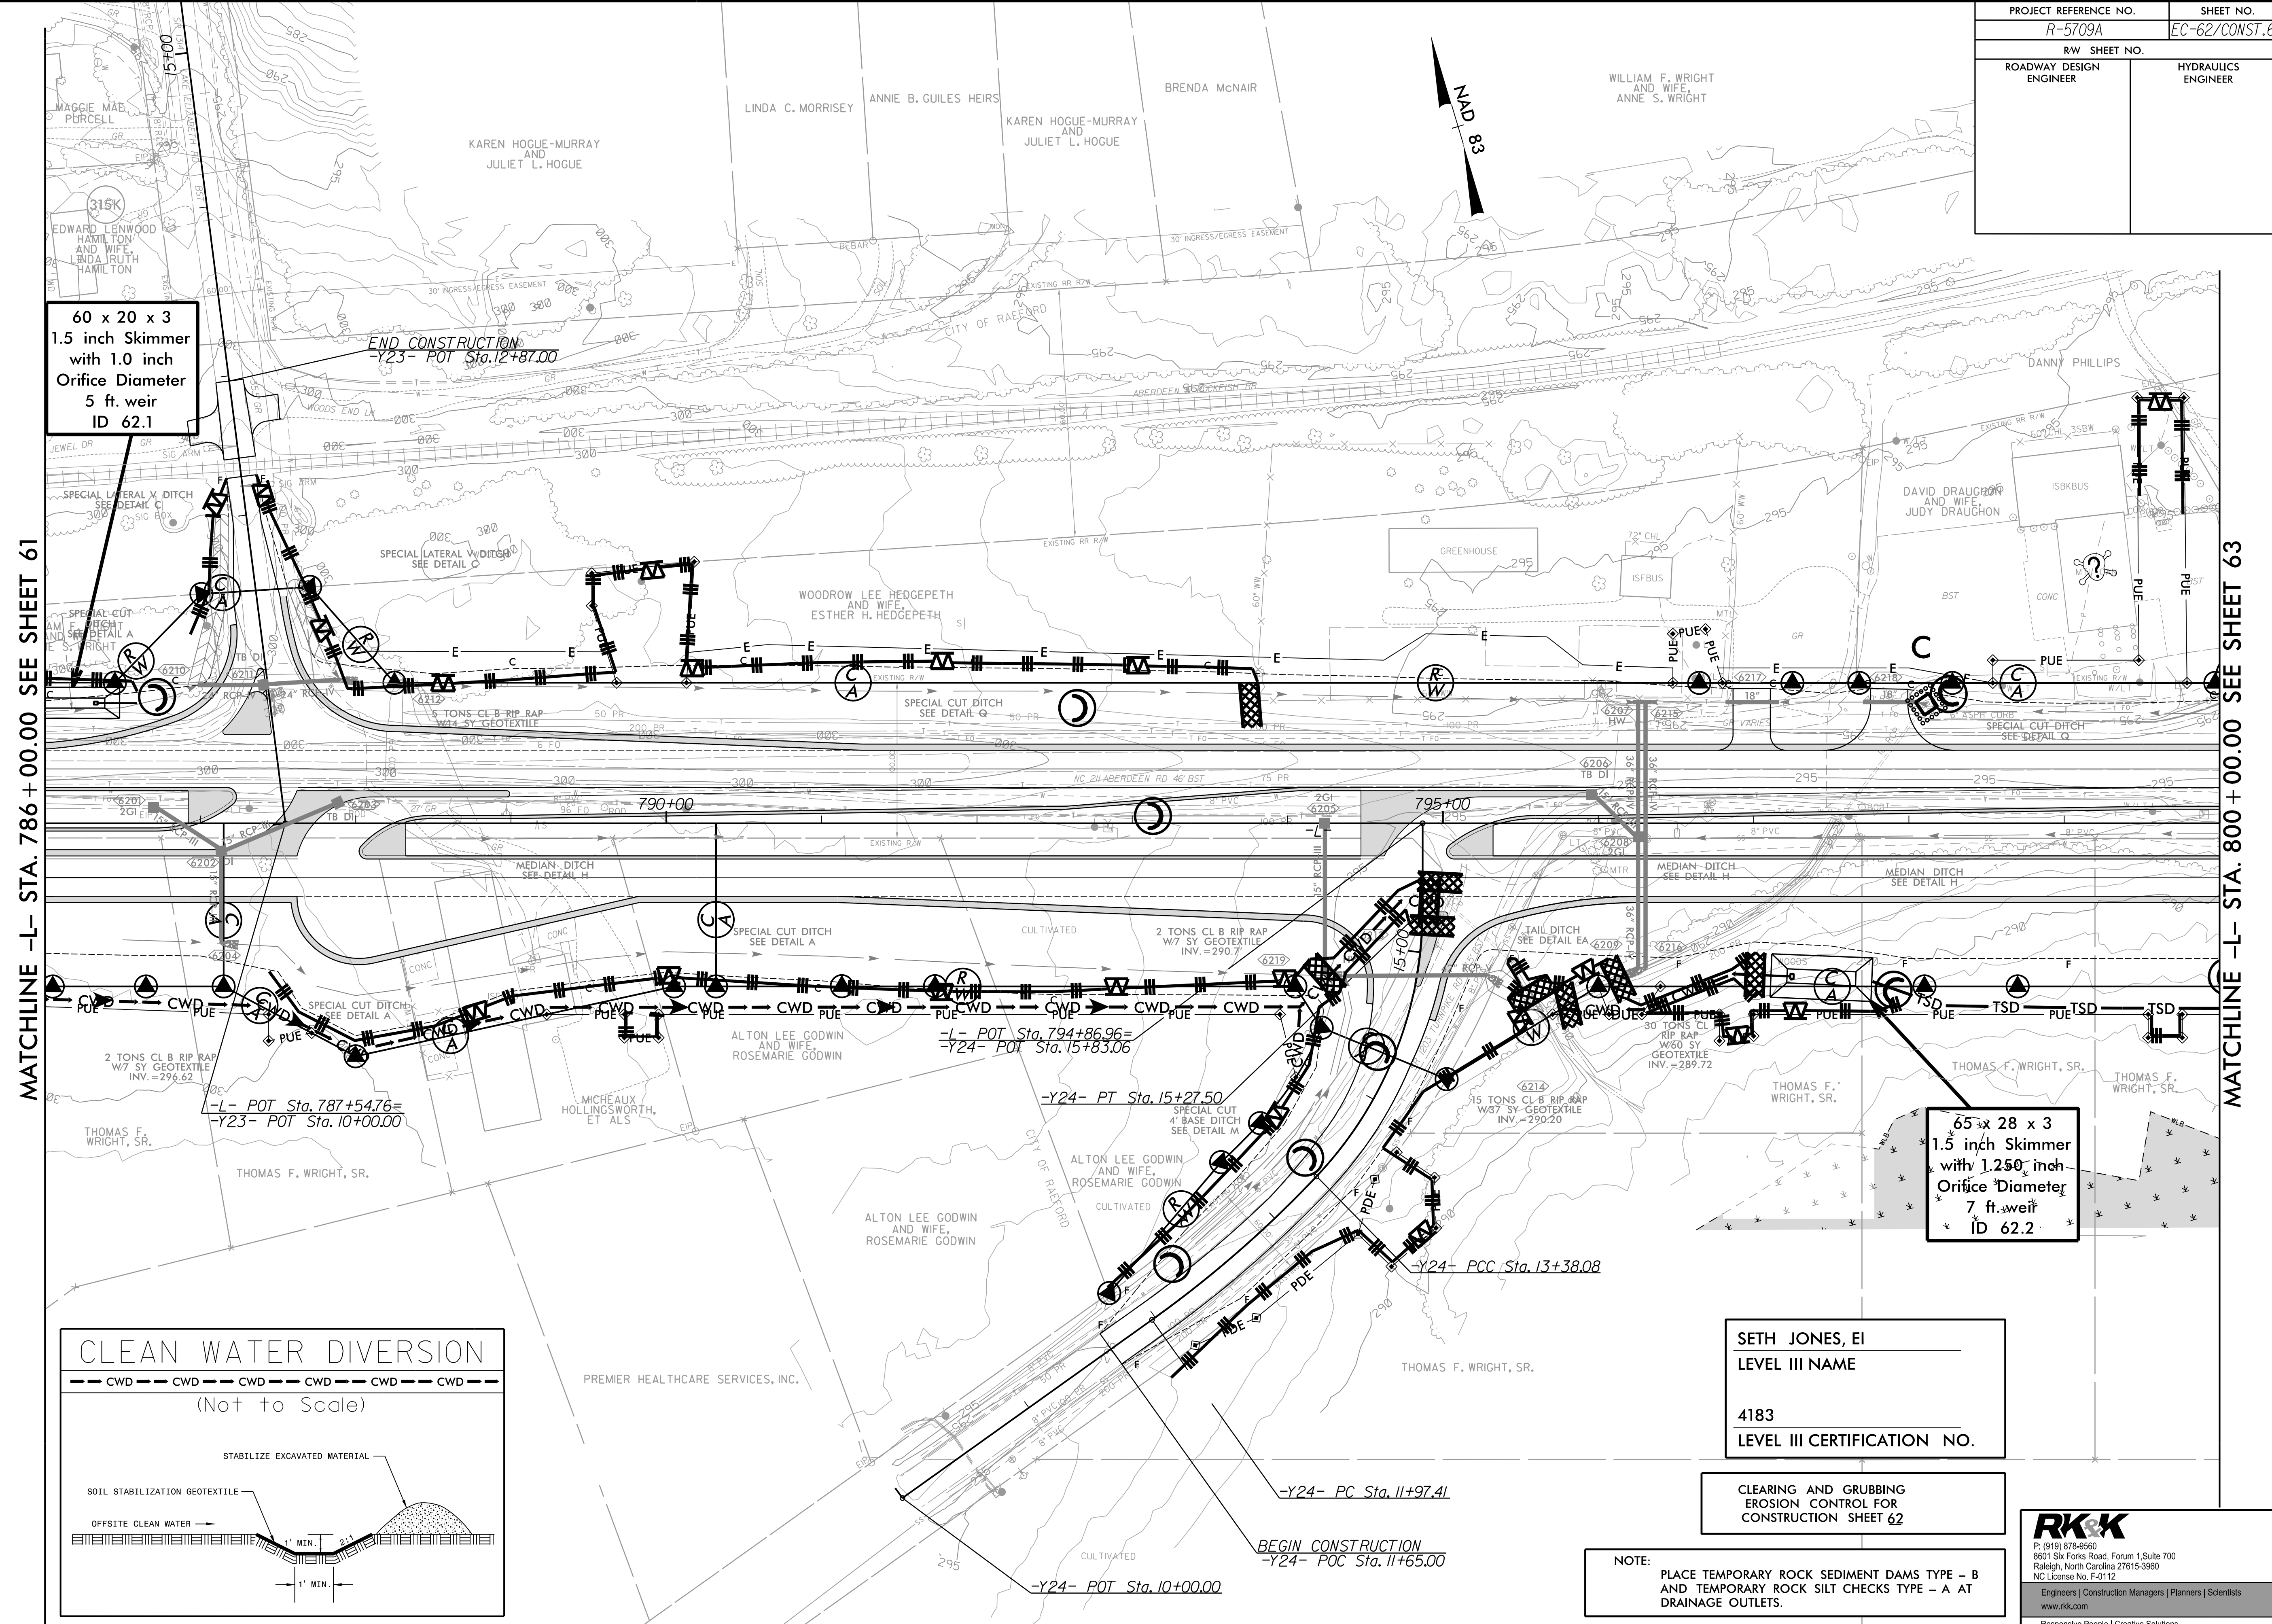


8/17/19
7/23/2021
R:\Projects\CADD\PSH\EC - Early Start C&G\Section 2\AR5709_EC_ESCG_psf62.dgn

PROJECT REFERENCE NO. R-5709A	SHEET NO. EC-63/CONST.63
RW SHEET NO. ROADWAY DESIGN ENGINEER	HYDRAULICS ENGINEER

MATCHLINE A SEE INSET A SHEET 72

MATCHLINE -L- STA. 800 + 00.00 SEE SHEET 62

MATCHLINE -L- STA. 814 + 00.00 SEE SHEET 64

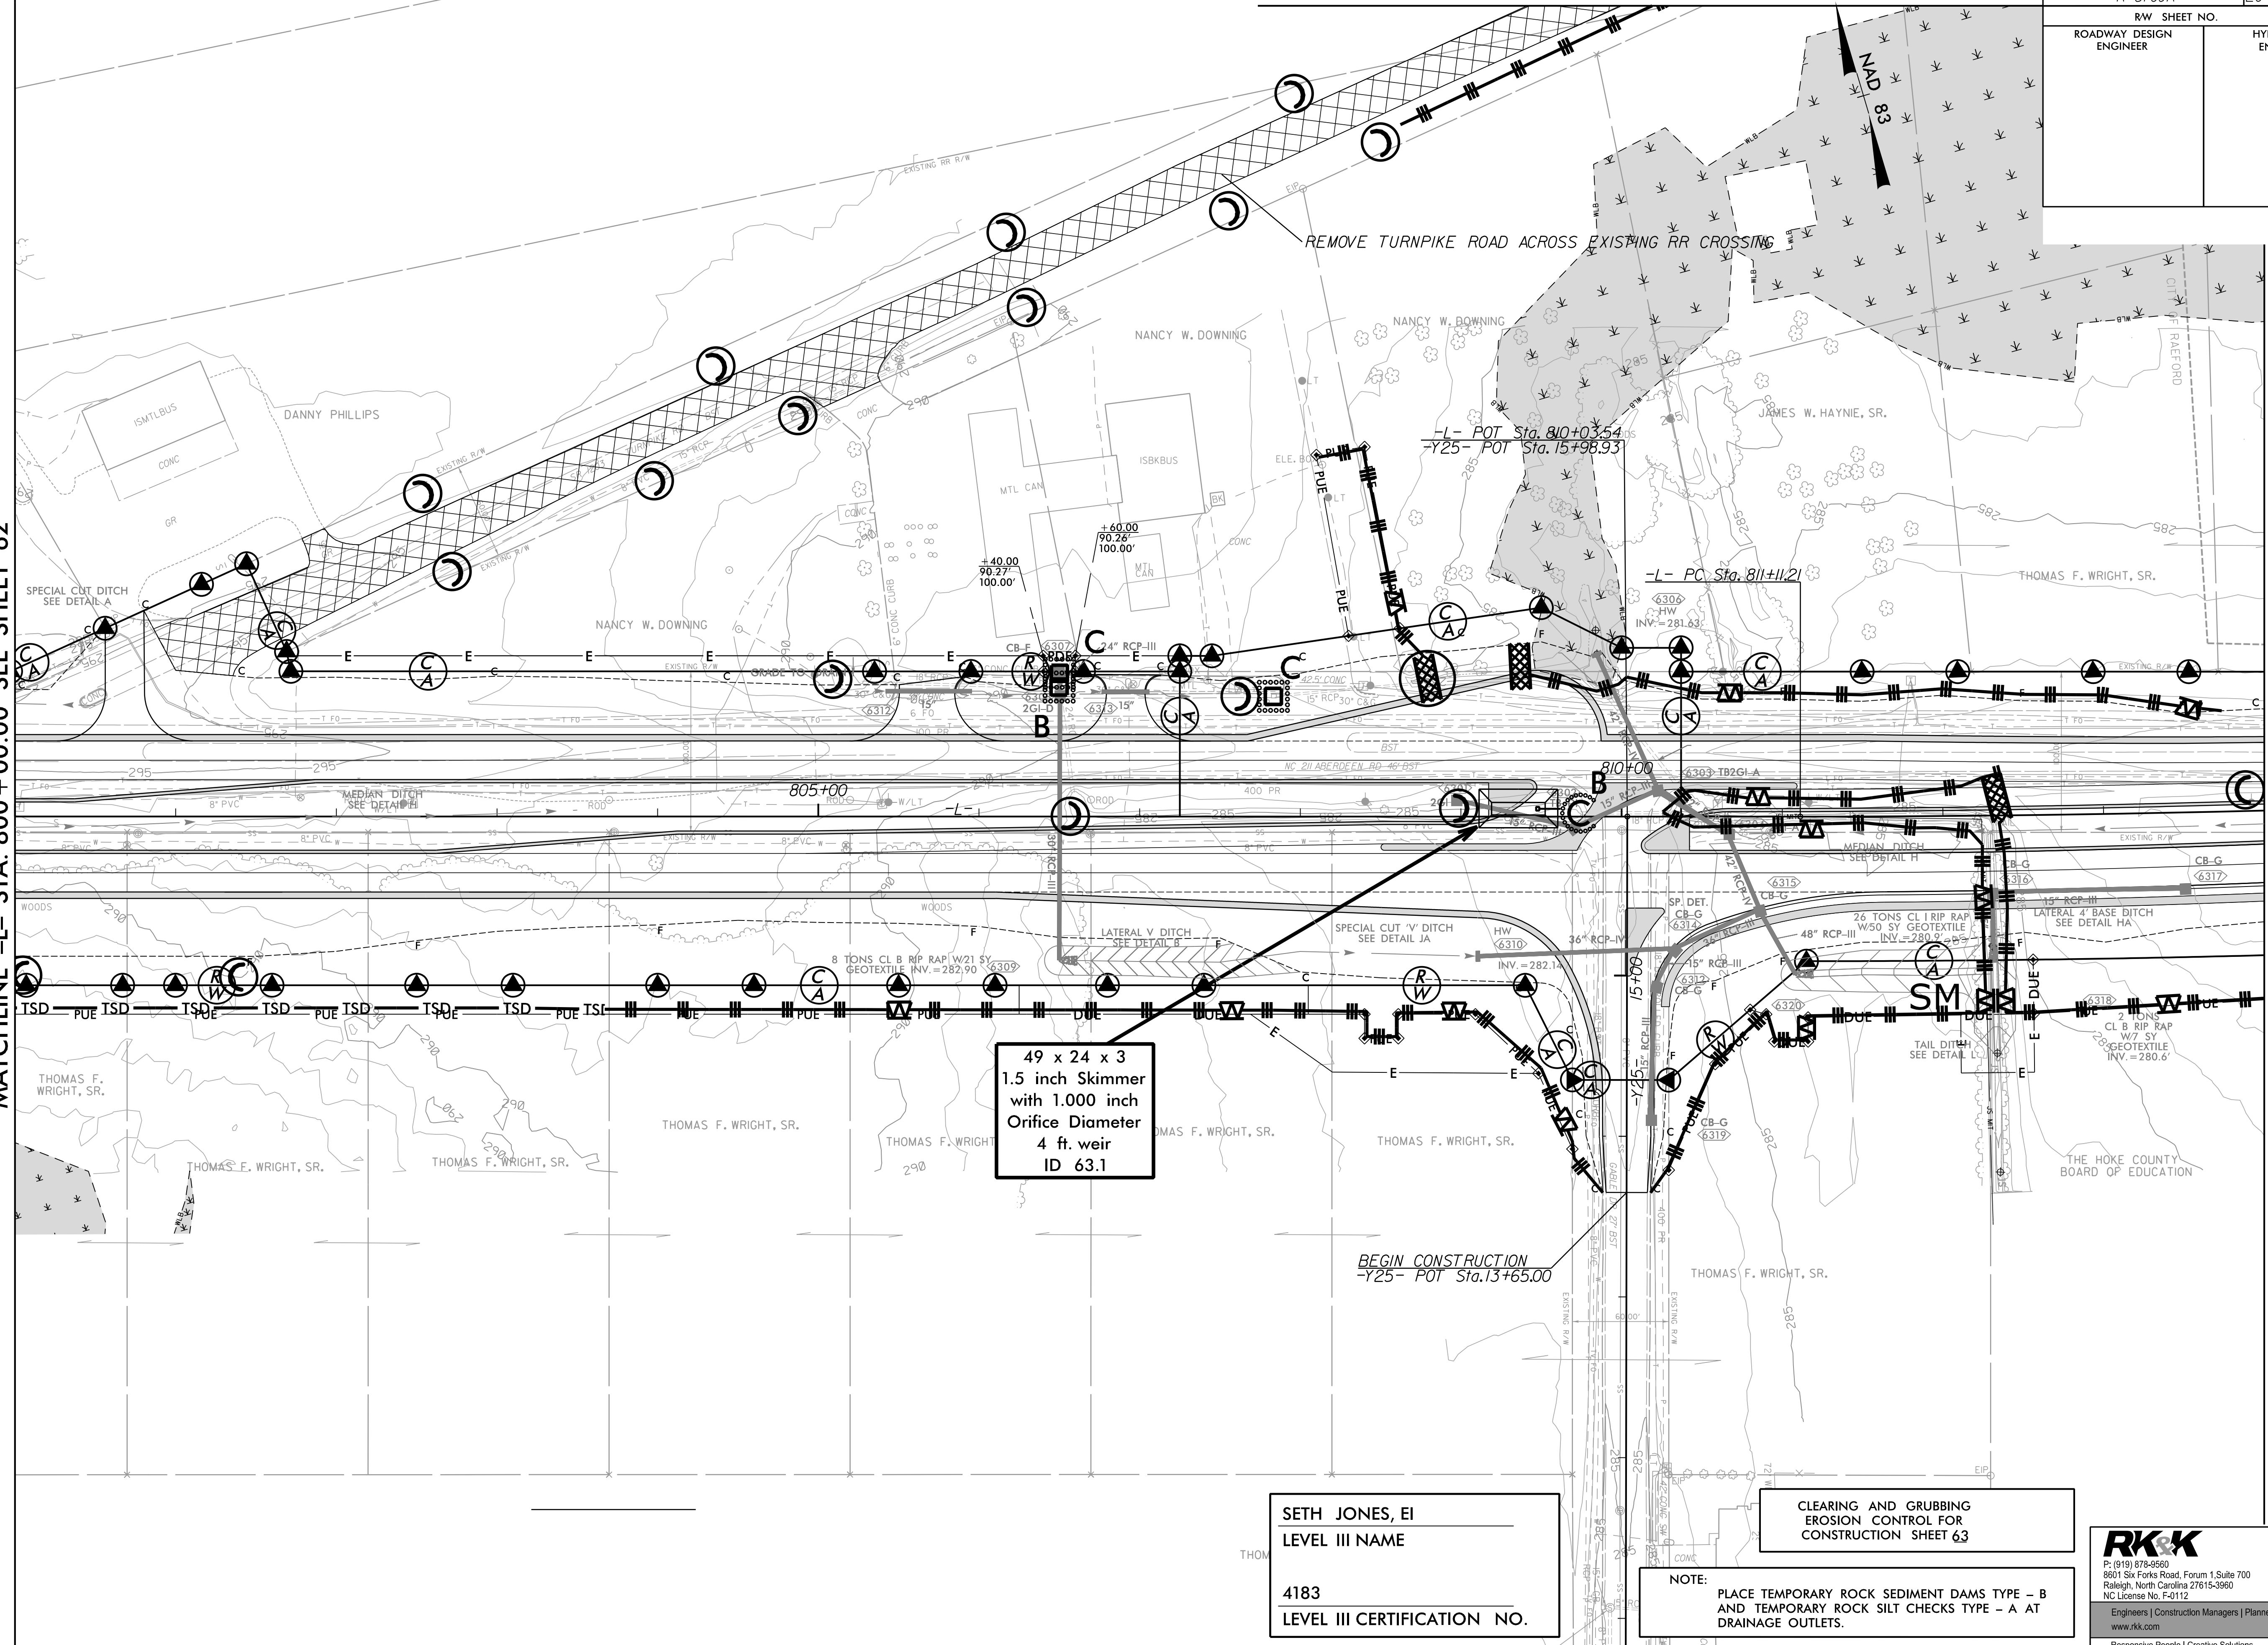

49 x 24 x 3
1.5 inch Skimmer
with 1.000 inch
Orifice Diameter
4 ft. weir
ID 63.1

SETH JONES, EI
LEVEL III NAME

4183
LEVEL III CERTIFICATION NO.

CLEARING AND GRUBBING
EROSION CONTROL FOR
CONSTRUCTION SHEET 63

NOTE:
PLACE TEMPORARY ROCK SEDIMENT DAMS TYPE - B
AND TEMPORARY ROCK SILT CHECKS TYPE - A AT
DRAINAGE OUTLETS.

RK&K
P: (919) 978-9990
8601 Six Forks Road, Forum 1, Suite 700
Raleigh, North Carolina 27615-3990
NC License No. F-0112
Engineers | Construction Managers | Planners | Scientists
www.rk.com
Responsive People | Creative Solutions

8/17/99
R:\CH\Projects\2001\Projects\CA000\PSH\EC - Early Start C&E\Section 2\AR5709_EC_ESCG_psh63.dgn

PROJECT REFERENCE NO. R-5709A	SHEET NO. EC-64/CONST.64
RW SHEET NO. ROADWAY DESIGN ENGINEER	HYDRAULICS ENGINEER

MATCHLINE -Y26- STA. 14+50.00 SEE SHEET 71

MATCHLINE -L- STA. 814+00.00 SEE SHEET 63

MATCHLINE -L- STA. 828+00.00 SEE SHEET 65

95 x 29 x 3
1.5 inch Skimmer
with 1.500 inch
Orifice Diameter
11 ft. weir
ID 64.1

55 x 23 x 3
1.5 inch Skimmer
with 1.0 inch
Orifice Diameter
5 ft. weir
ID 64.2

58 x 20 x 3
1.5 inch Skimmer
with 0.875 inch
Orifice Diameter
4 ft. weir
ID 64.3

SETH JONES, EI
LEVEL III NAME

4183
LEVEL III CERTIFICATION NO.



CLEARING AND GRUBBING
EROSION CONTROL FOR
CONSTRUCTION SHEET 64

NOTE:
PLACE TEMPORARY ROCK SEDIMENT DAMS TYPE - B
AND TEMPORARY ROCK SILT CHECKS TYPE - A AT
DRAINAGE OUTLETS.

RK&K
P: (919) 978-9990
8601 Six Forks Road, Forum 1, Suite 700
Raleigh, North Carolina 27615-3990
NC License No. F-0112
Engineers | Construction Managers | Planners | Scientists
www.rk.com
Responsive People | Creative Solutions


8/17/99
7/23/2021
R:\CH\2021\Projects\CADD\PSH\EC - Early Start C&G\Section 2\AR5709_EC_ESCG_psh64.dgn

PROJECT REFERENCE NO. R-5709A	SHEET NO. EC-65/CONST.65
ROADWAY DESIGN ENGINEER	HYDRAULICS ENGINEER

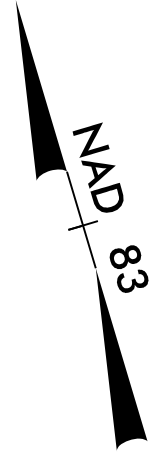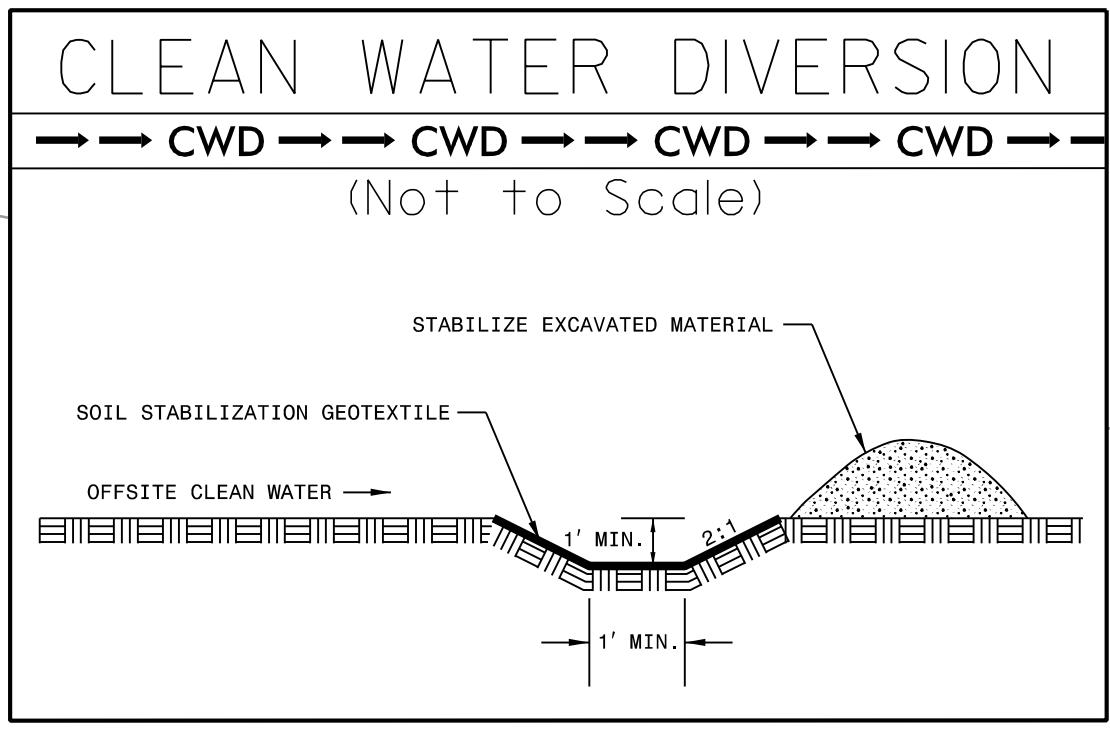

END TIP PROJECT R-5709 -L2B- PT Sta. 835+30.00

MATCHLINE -L- STA. 828+00.00 SEE SHEET 64

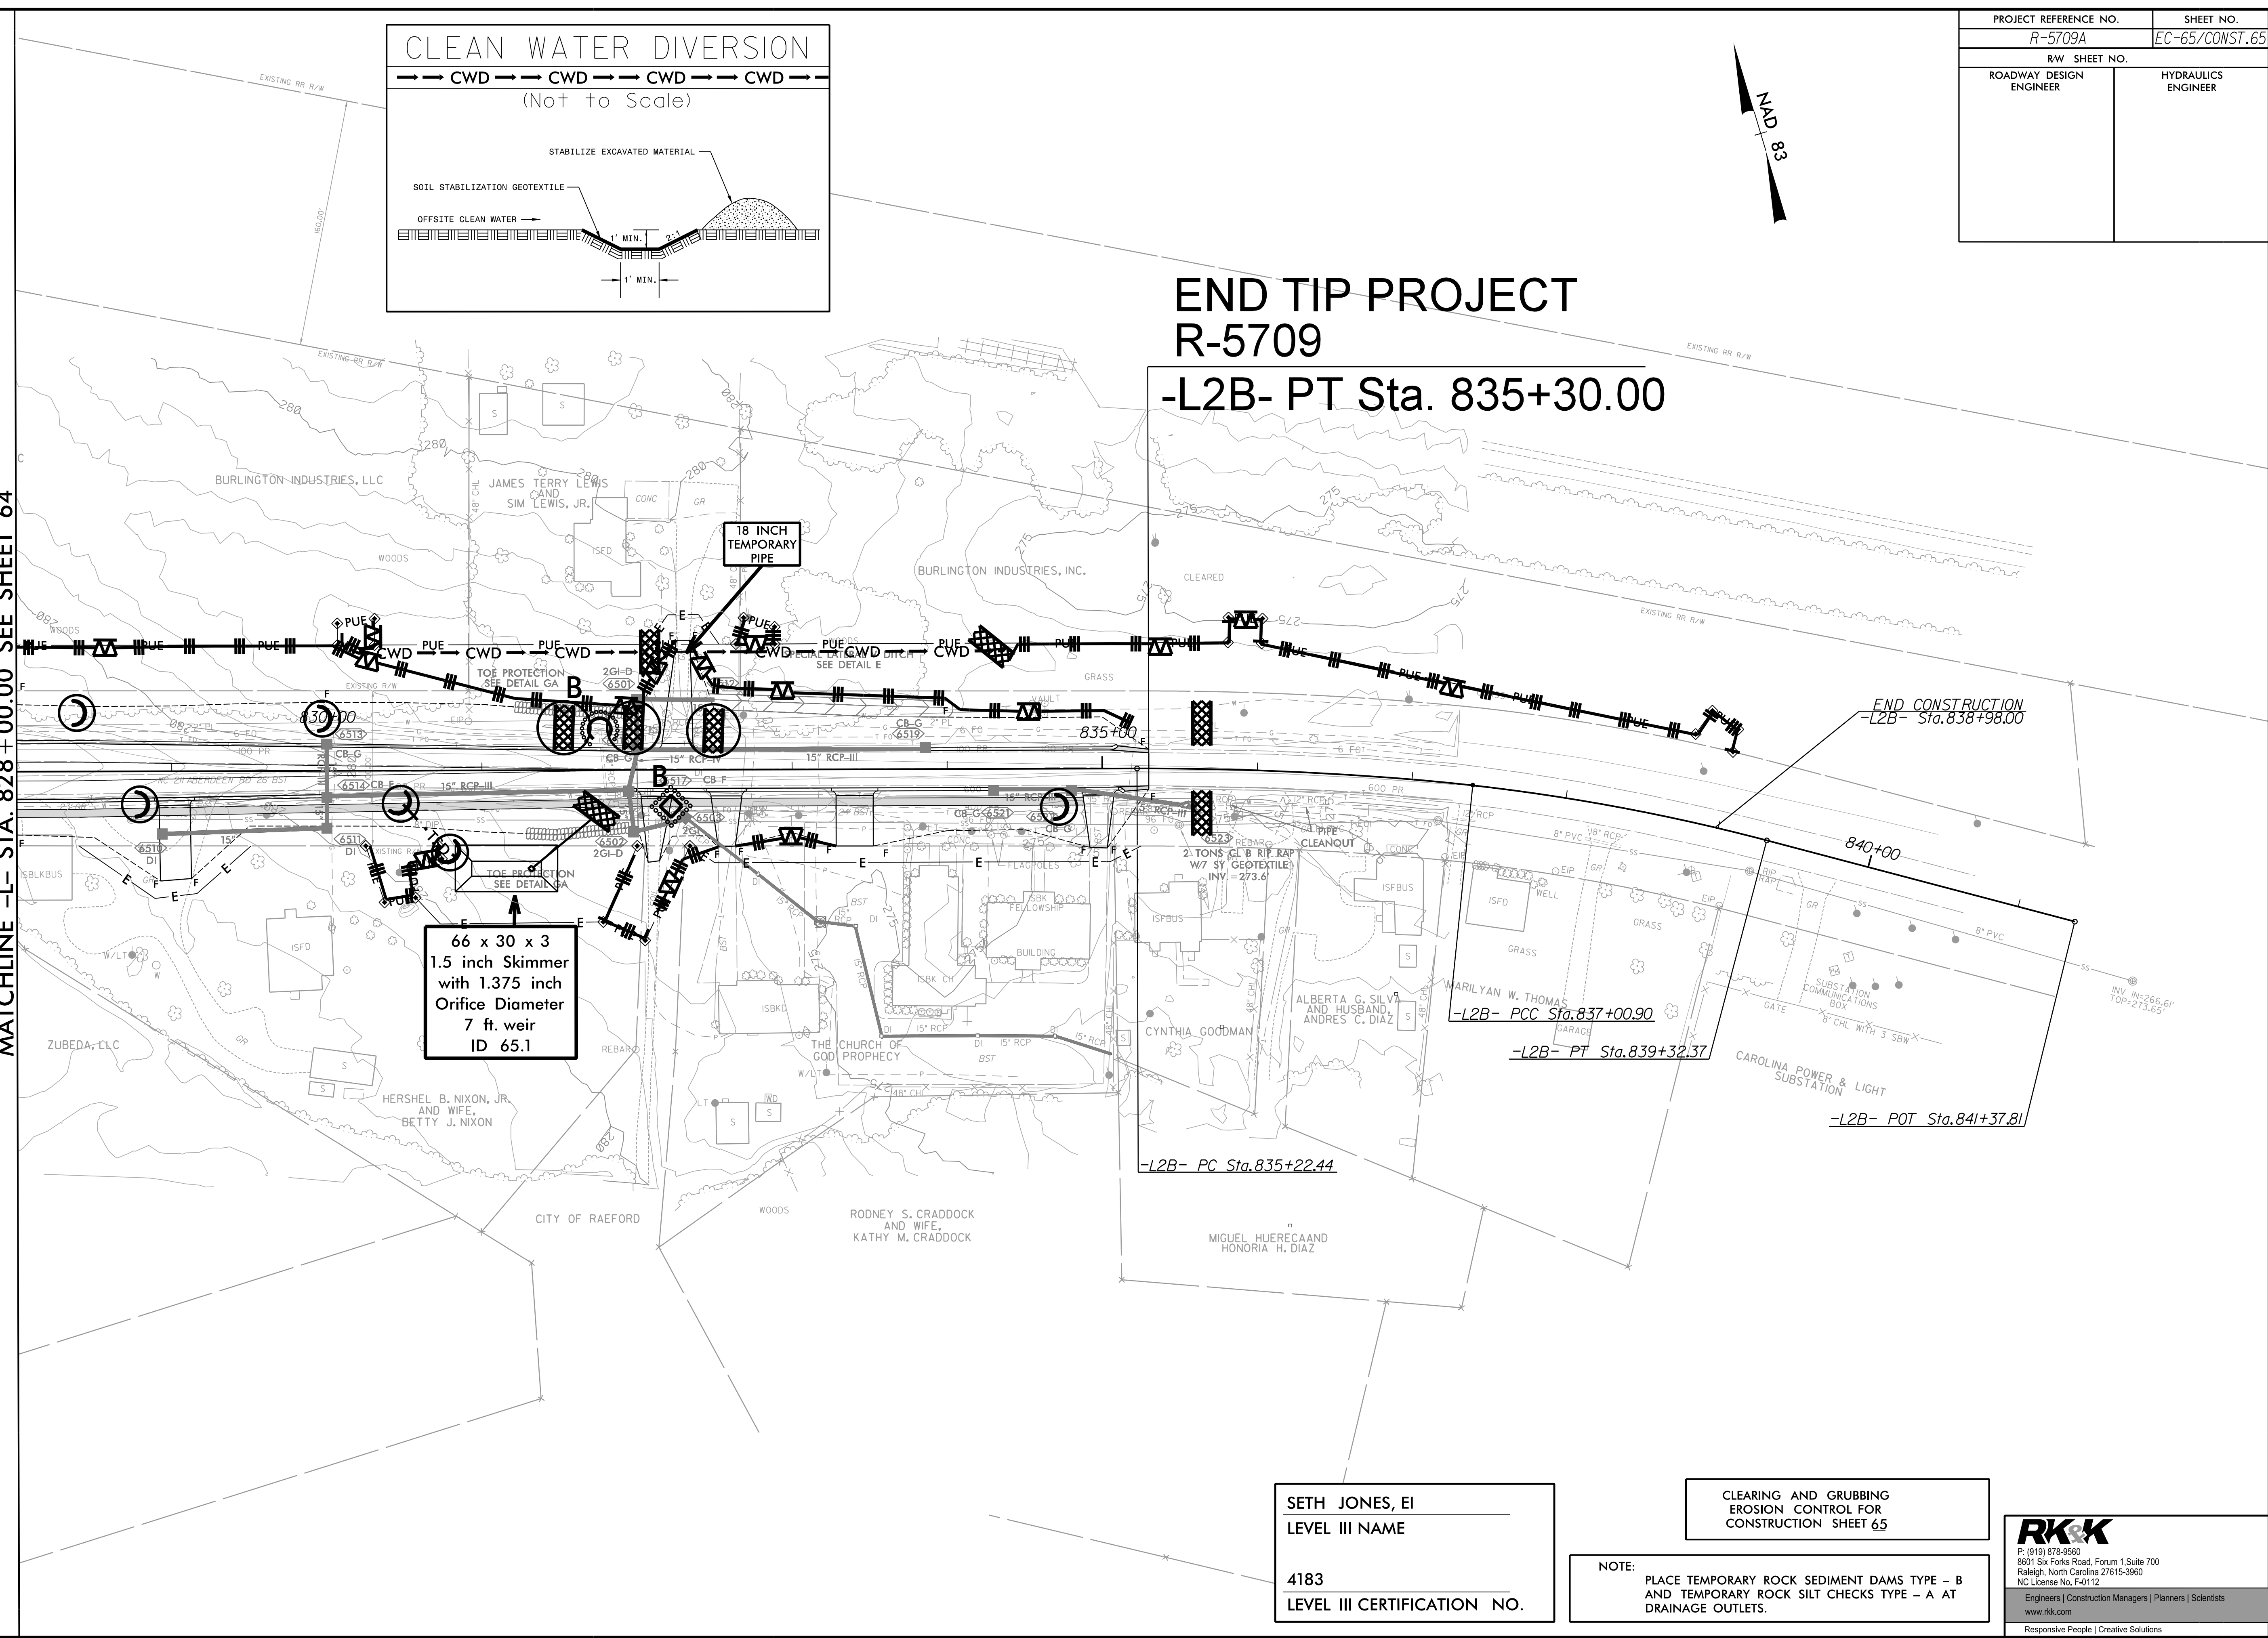

SETH JONES, EI
LEVEL III NAME

4183
LEVEL III CERTIFICATION NO.


CLEARING AND GRUBBING
EROSION CONTROL FOR
CONSTRUCTION SHEET 65

NOTE:
PLACE TEMPORARY ROCK SEDIMENT DAMS TYPE - B
AND TEMPORARY ROCK SILT CHECKS TYPE - A AT
DRAINAGE OUTLETS.


RKK
P: (919) 978-9990
8601 Six Forks Road, Forum 1, Suite 700
Raleigh, North Carolina 27615-3990
NC License No. F-0112
Engineers | Construction Managers | Planners | Scientists
www.rkk.com
Responsive People | Creative Solutions

7/23/2021 R:\Hydraulics\CADD\PSH\EC - Early Start C&D\Section 2\AR5709_EC_ESCC_psh65.dgn

PROJECT REFERENCE NO. R-5709A	SHEET NO. EC-66/CONST.66
RW SHEET NO.	
ROADWAY DESIGN ENGINEER	HYDRAULICS ENGINEER

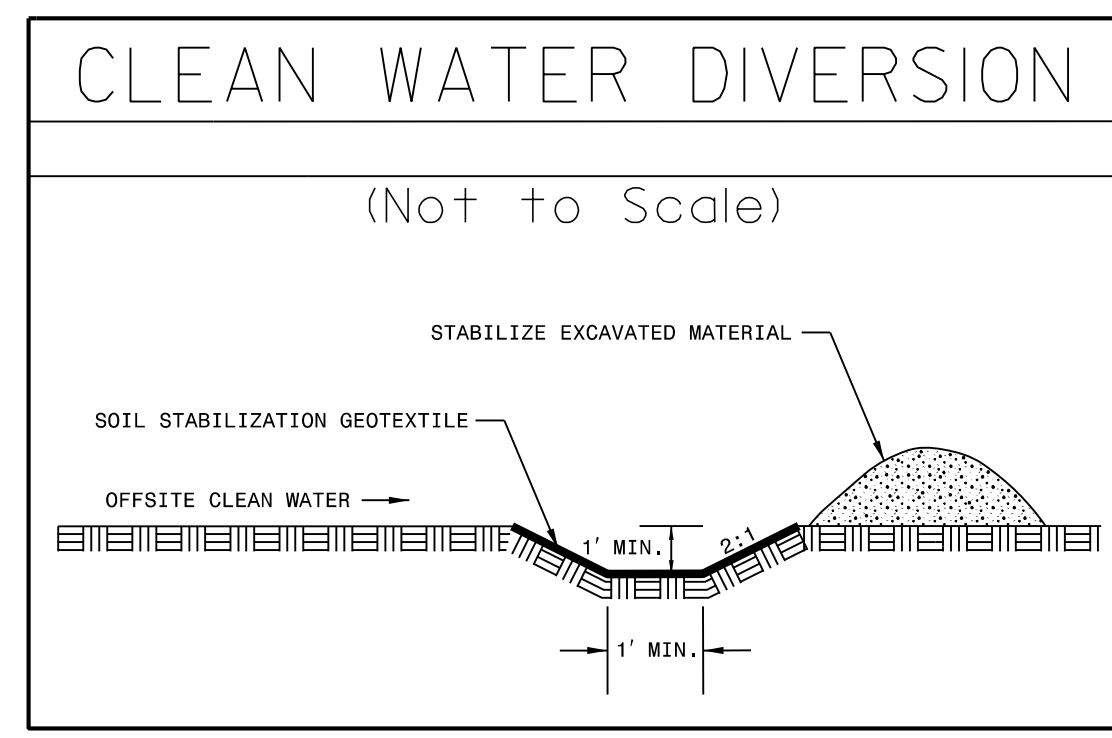

8/17/99
7/23/2021
R:\CH\Hydraulics\CADD\PSH\EC - Early\Start C&G\Section 1\R5709A_EC_ESCG_psh66.dgn

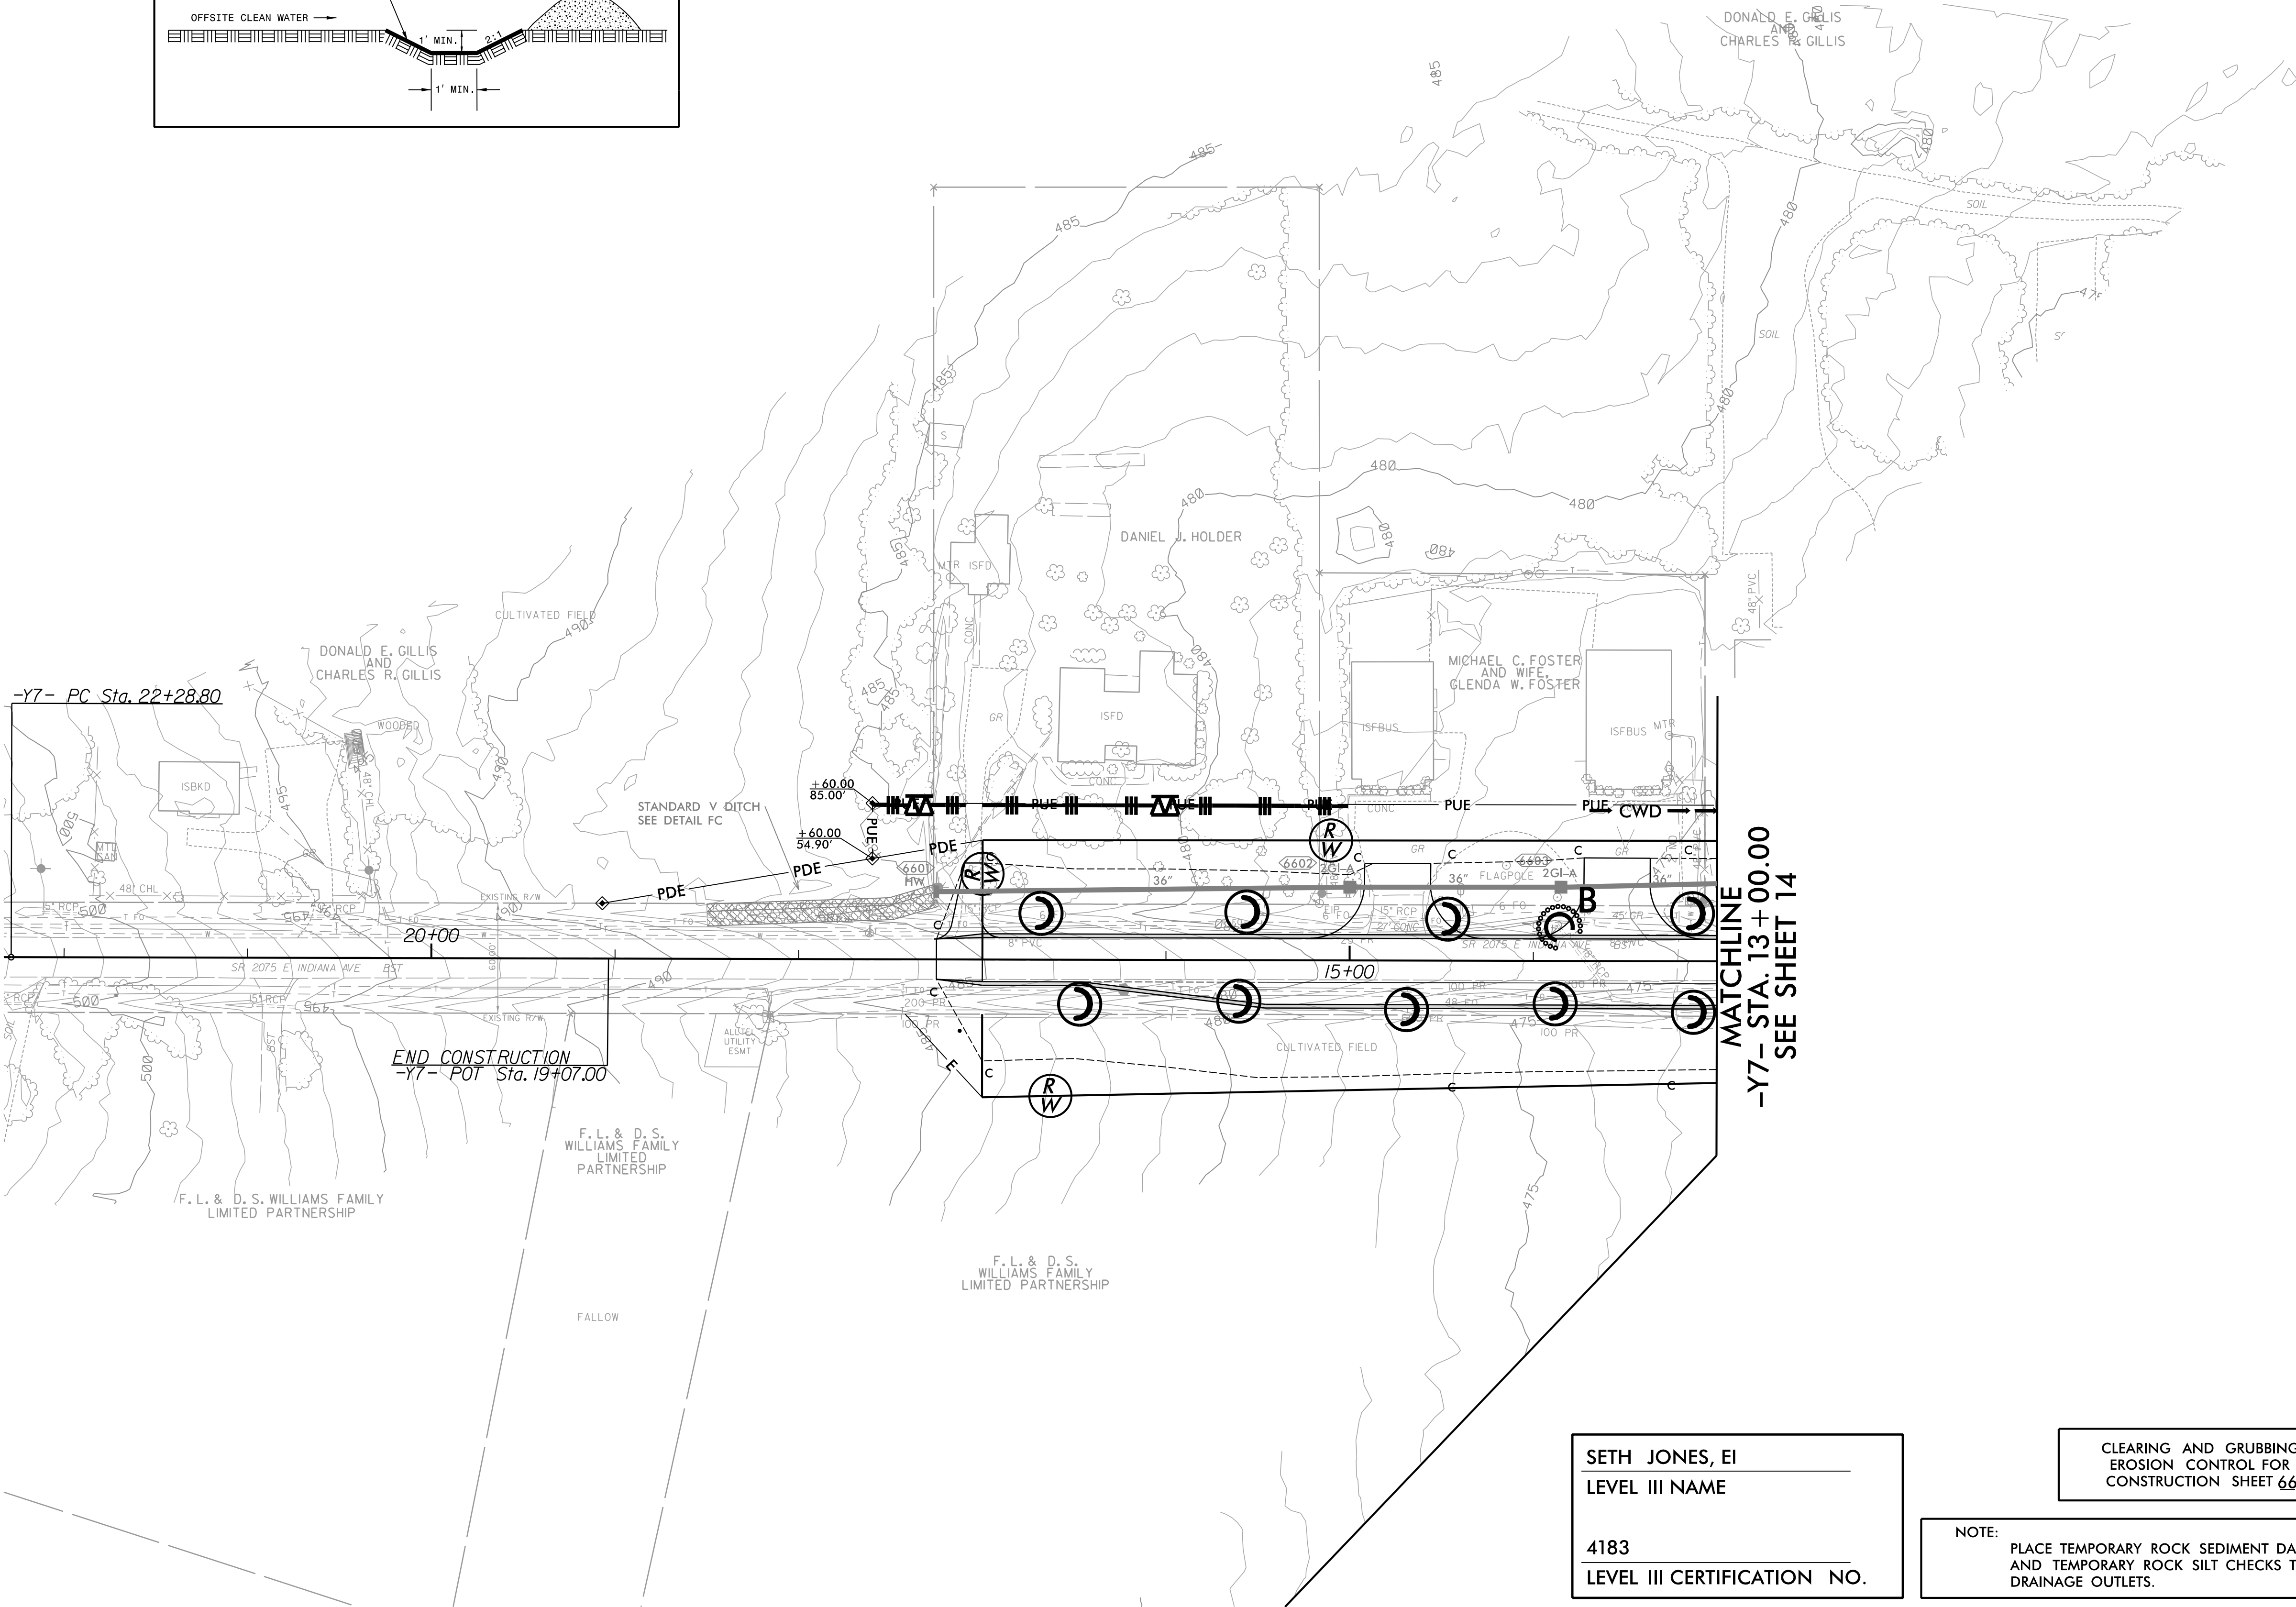

SETH JONES, EI
LEVEL III NAME



4183
LEVEL III CERTIFICATION NO.

CLEARING AND GRUBBING
EROSION CONTROL FOR
CONSTRUCTION SHEET 66

NOTE:
PLACE TEMPORARY ROCK SEDIMENT DAMS TYPE - B
AND TEMPORARY ROCK SILT CHECKS TYPE - A AT
DRAINAGE OUTLETS.

RKK
P: (919) 978-9990
8601 Six Forks Road, Forum 1, Suite 700
Raleigh, North Carolina 27615-3990
NC License No. F-0112
Engineers | Construction Managers | Planners | Scientists
www.rkk.com
Responsive People | Creative Solutions


PROJECT REFERENCE NO. R-5709A	SHEET NO. EC-67/CONST.67
RW SHEET NO.	HYDRAULICS ENGINEER
ROADWAY DESIGN ENGINEER	

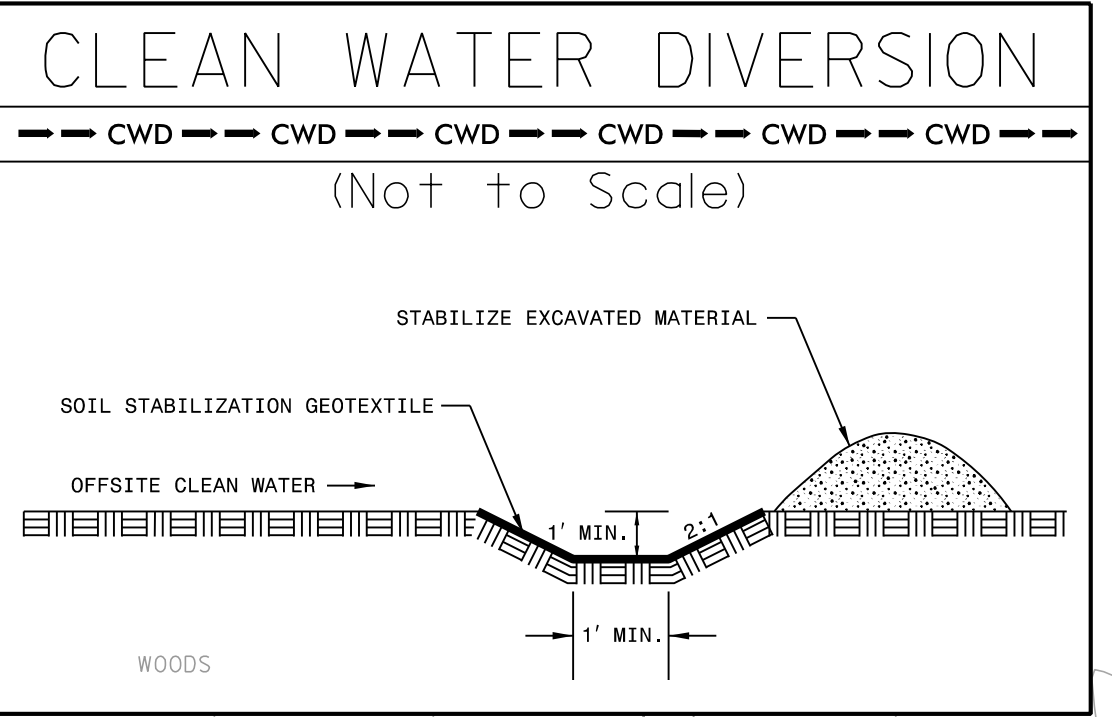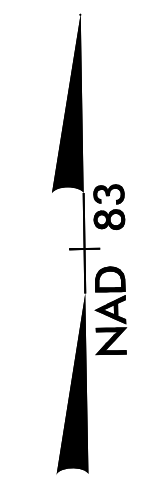

100 x 37 x 3
2 inch Skimmer
with 1.625 inch
Orifice Diameter
10 ft. weir
ID 22.3

MATCHLINE -Y9A- STA. 15+00.00
SEE SHEET 22

MATCHLINE -Y9A- STA. 26+00.00
SEE SHEET 68

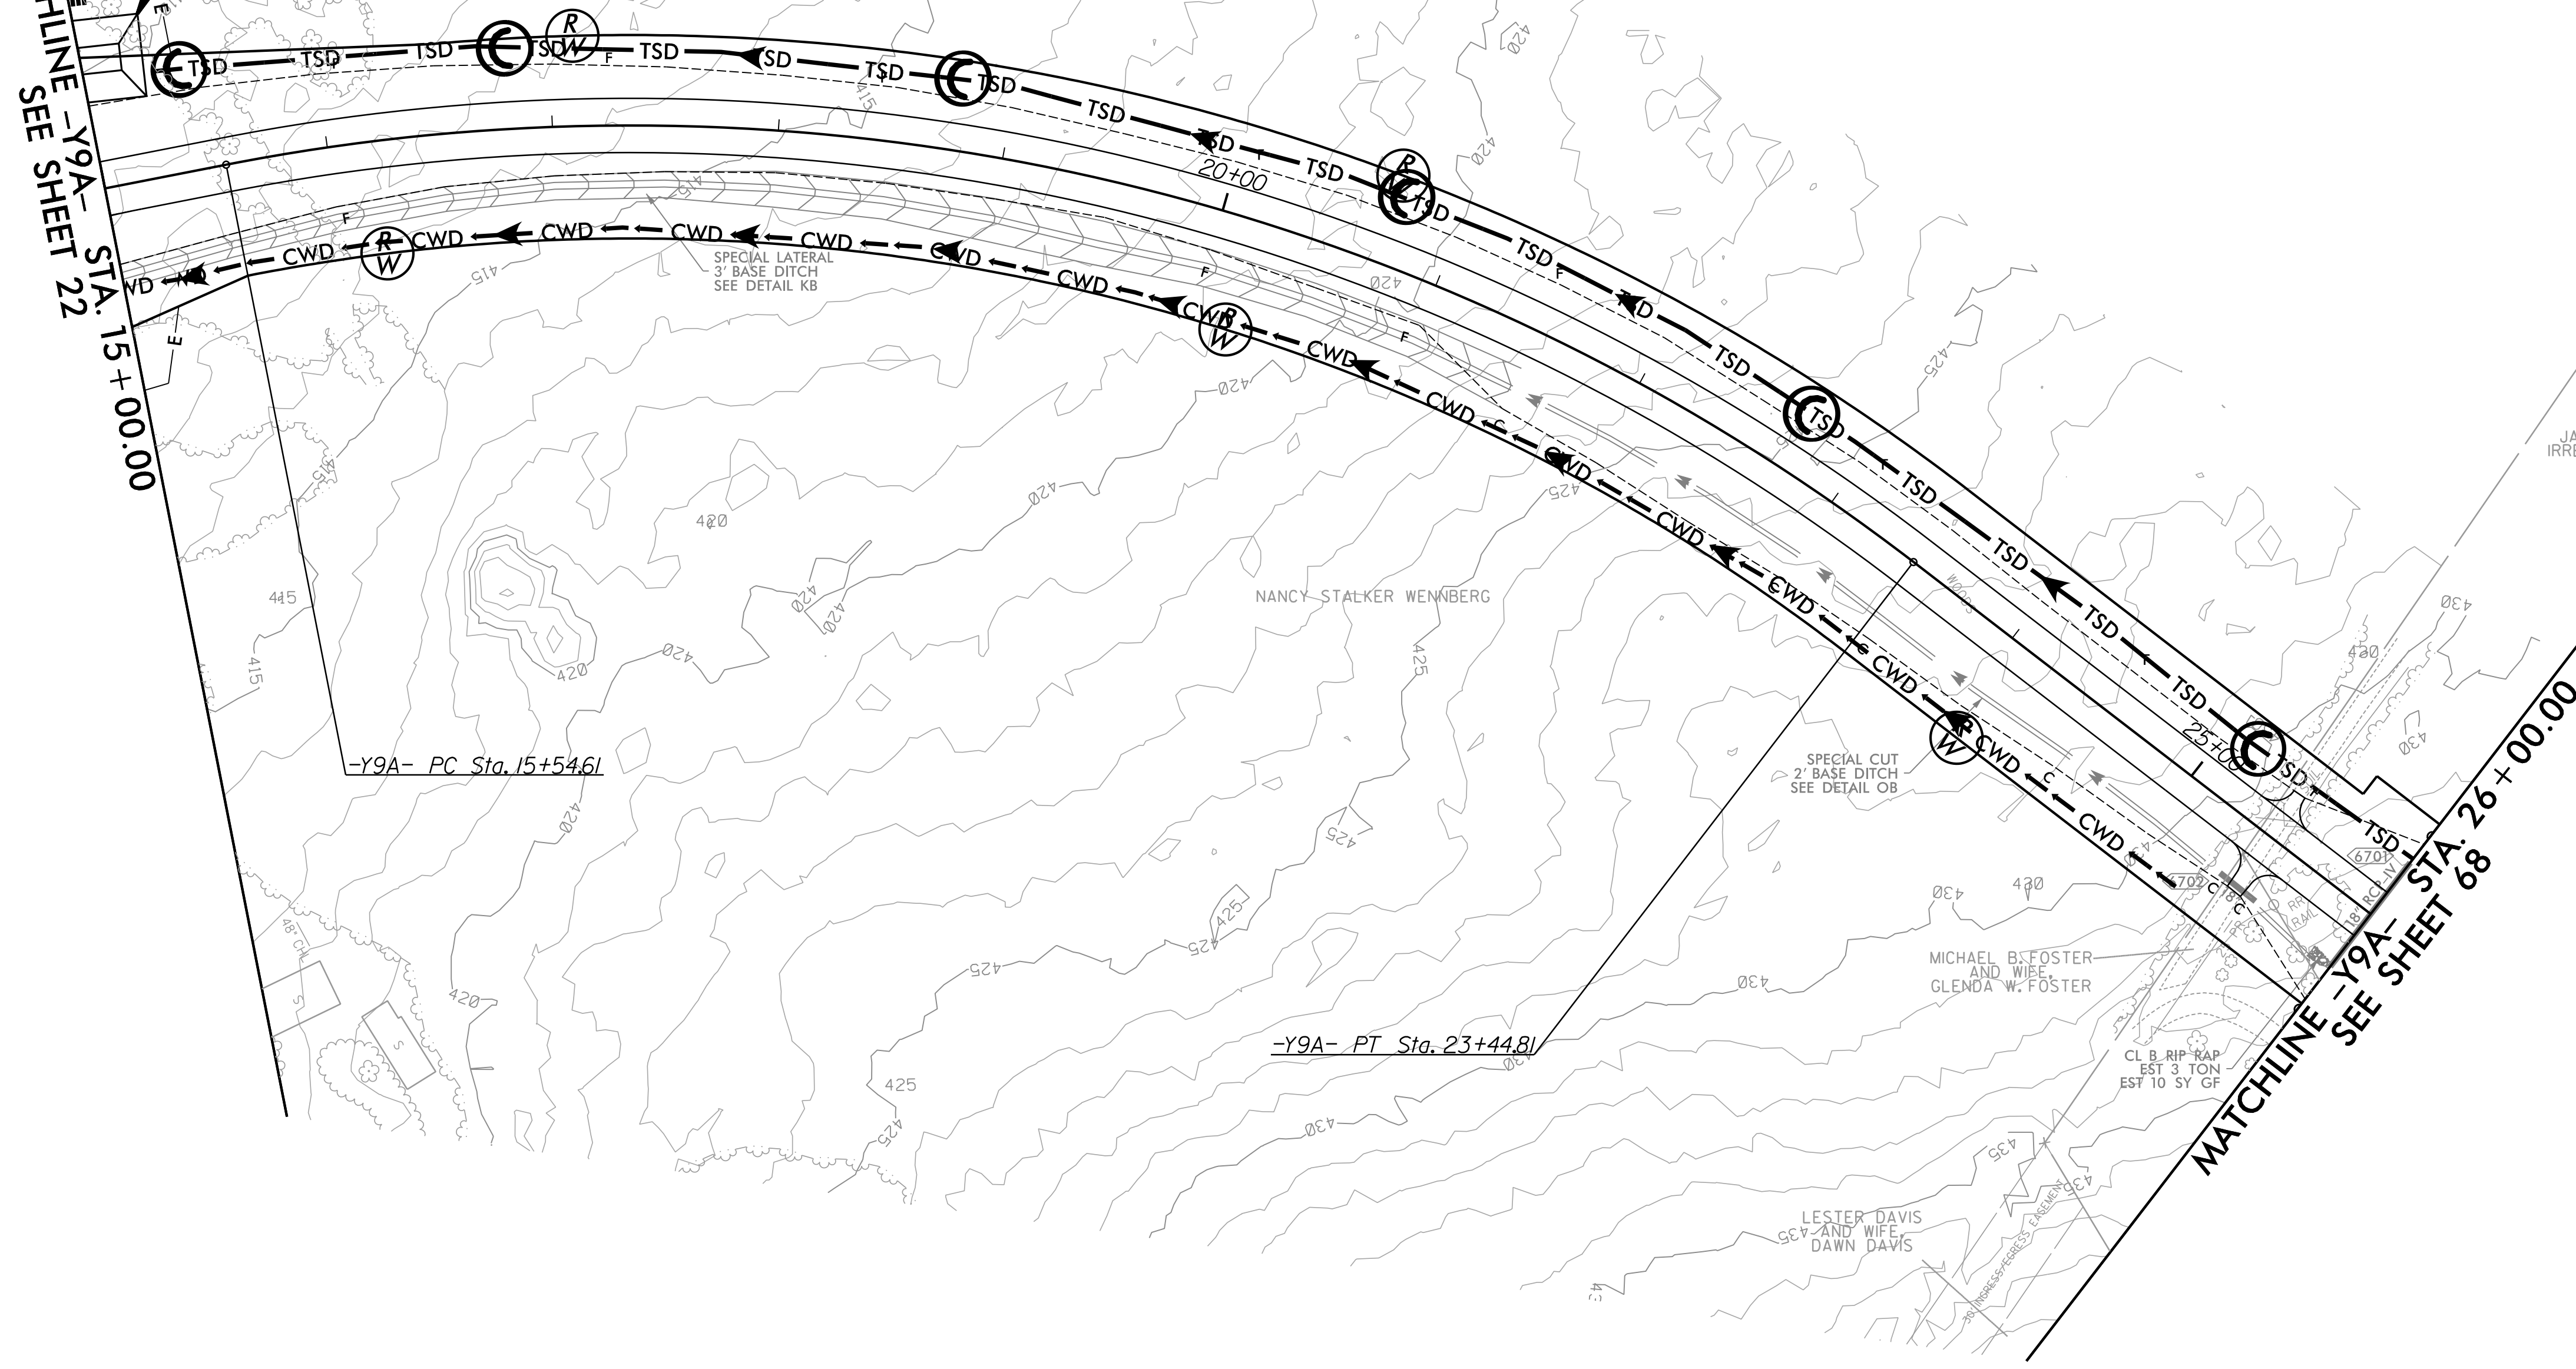

-Y9A- PC Sta. 15+54.61

-Y9A- PT Sta. 23+44.81

SETH JONES, EI
LEVEL III NAME

4183
LEVEL III CERTIFICATION NO.

CLEARING AND GRUBBING
EROSION CONTROL FOR
CONSTRUCTION SHEET 67


NOTE:
PLACE TEMPORARY ROCK SEDIMENT DAMS TYPE - B
AND TEMPORARY ROCK SILT CHECKS TYPE - A AT
DRAINAGE OUTLETS.

RKK
P. (919) 978-9990
8601 Six Forks Road, Forum 1, Suite 700
Raleigh, North Carolina 27615-3990
NC License No. F-0112
Engineers | Construction Managers | Planners | Scientists
www.rkk.com
Responsive People | Creative Solutions


8/17/99

F:\CH2\2021\Projects\1\RD\5709A\EC_EC_ESCG.psh67.dgn
7/21/2021 11:57:09 AM Section C&D Start C&D Section 1\RD\5709A\EC_EC_ESCG.psh67.dgn

PROJECT REFERENCE NO. R-5709A		SHEET NO. EC-68/CONST.68	
RW SHEET NO.		HYDRAULICS ENGINEER	
ROADWAY DESIGN ENGINEER		HYDRAULICS ENGINEER	

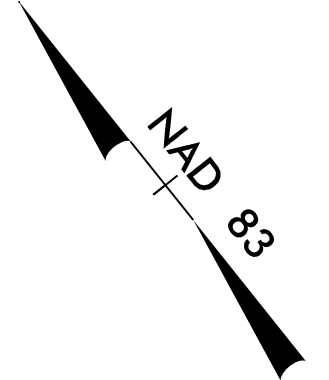

MATCHLINE -Y9A- STA. 26 + 00.00 SEE SHEET 67

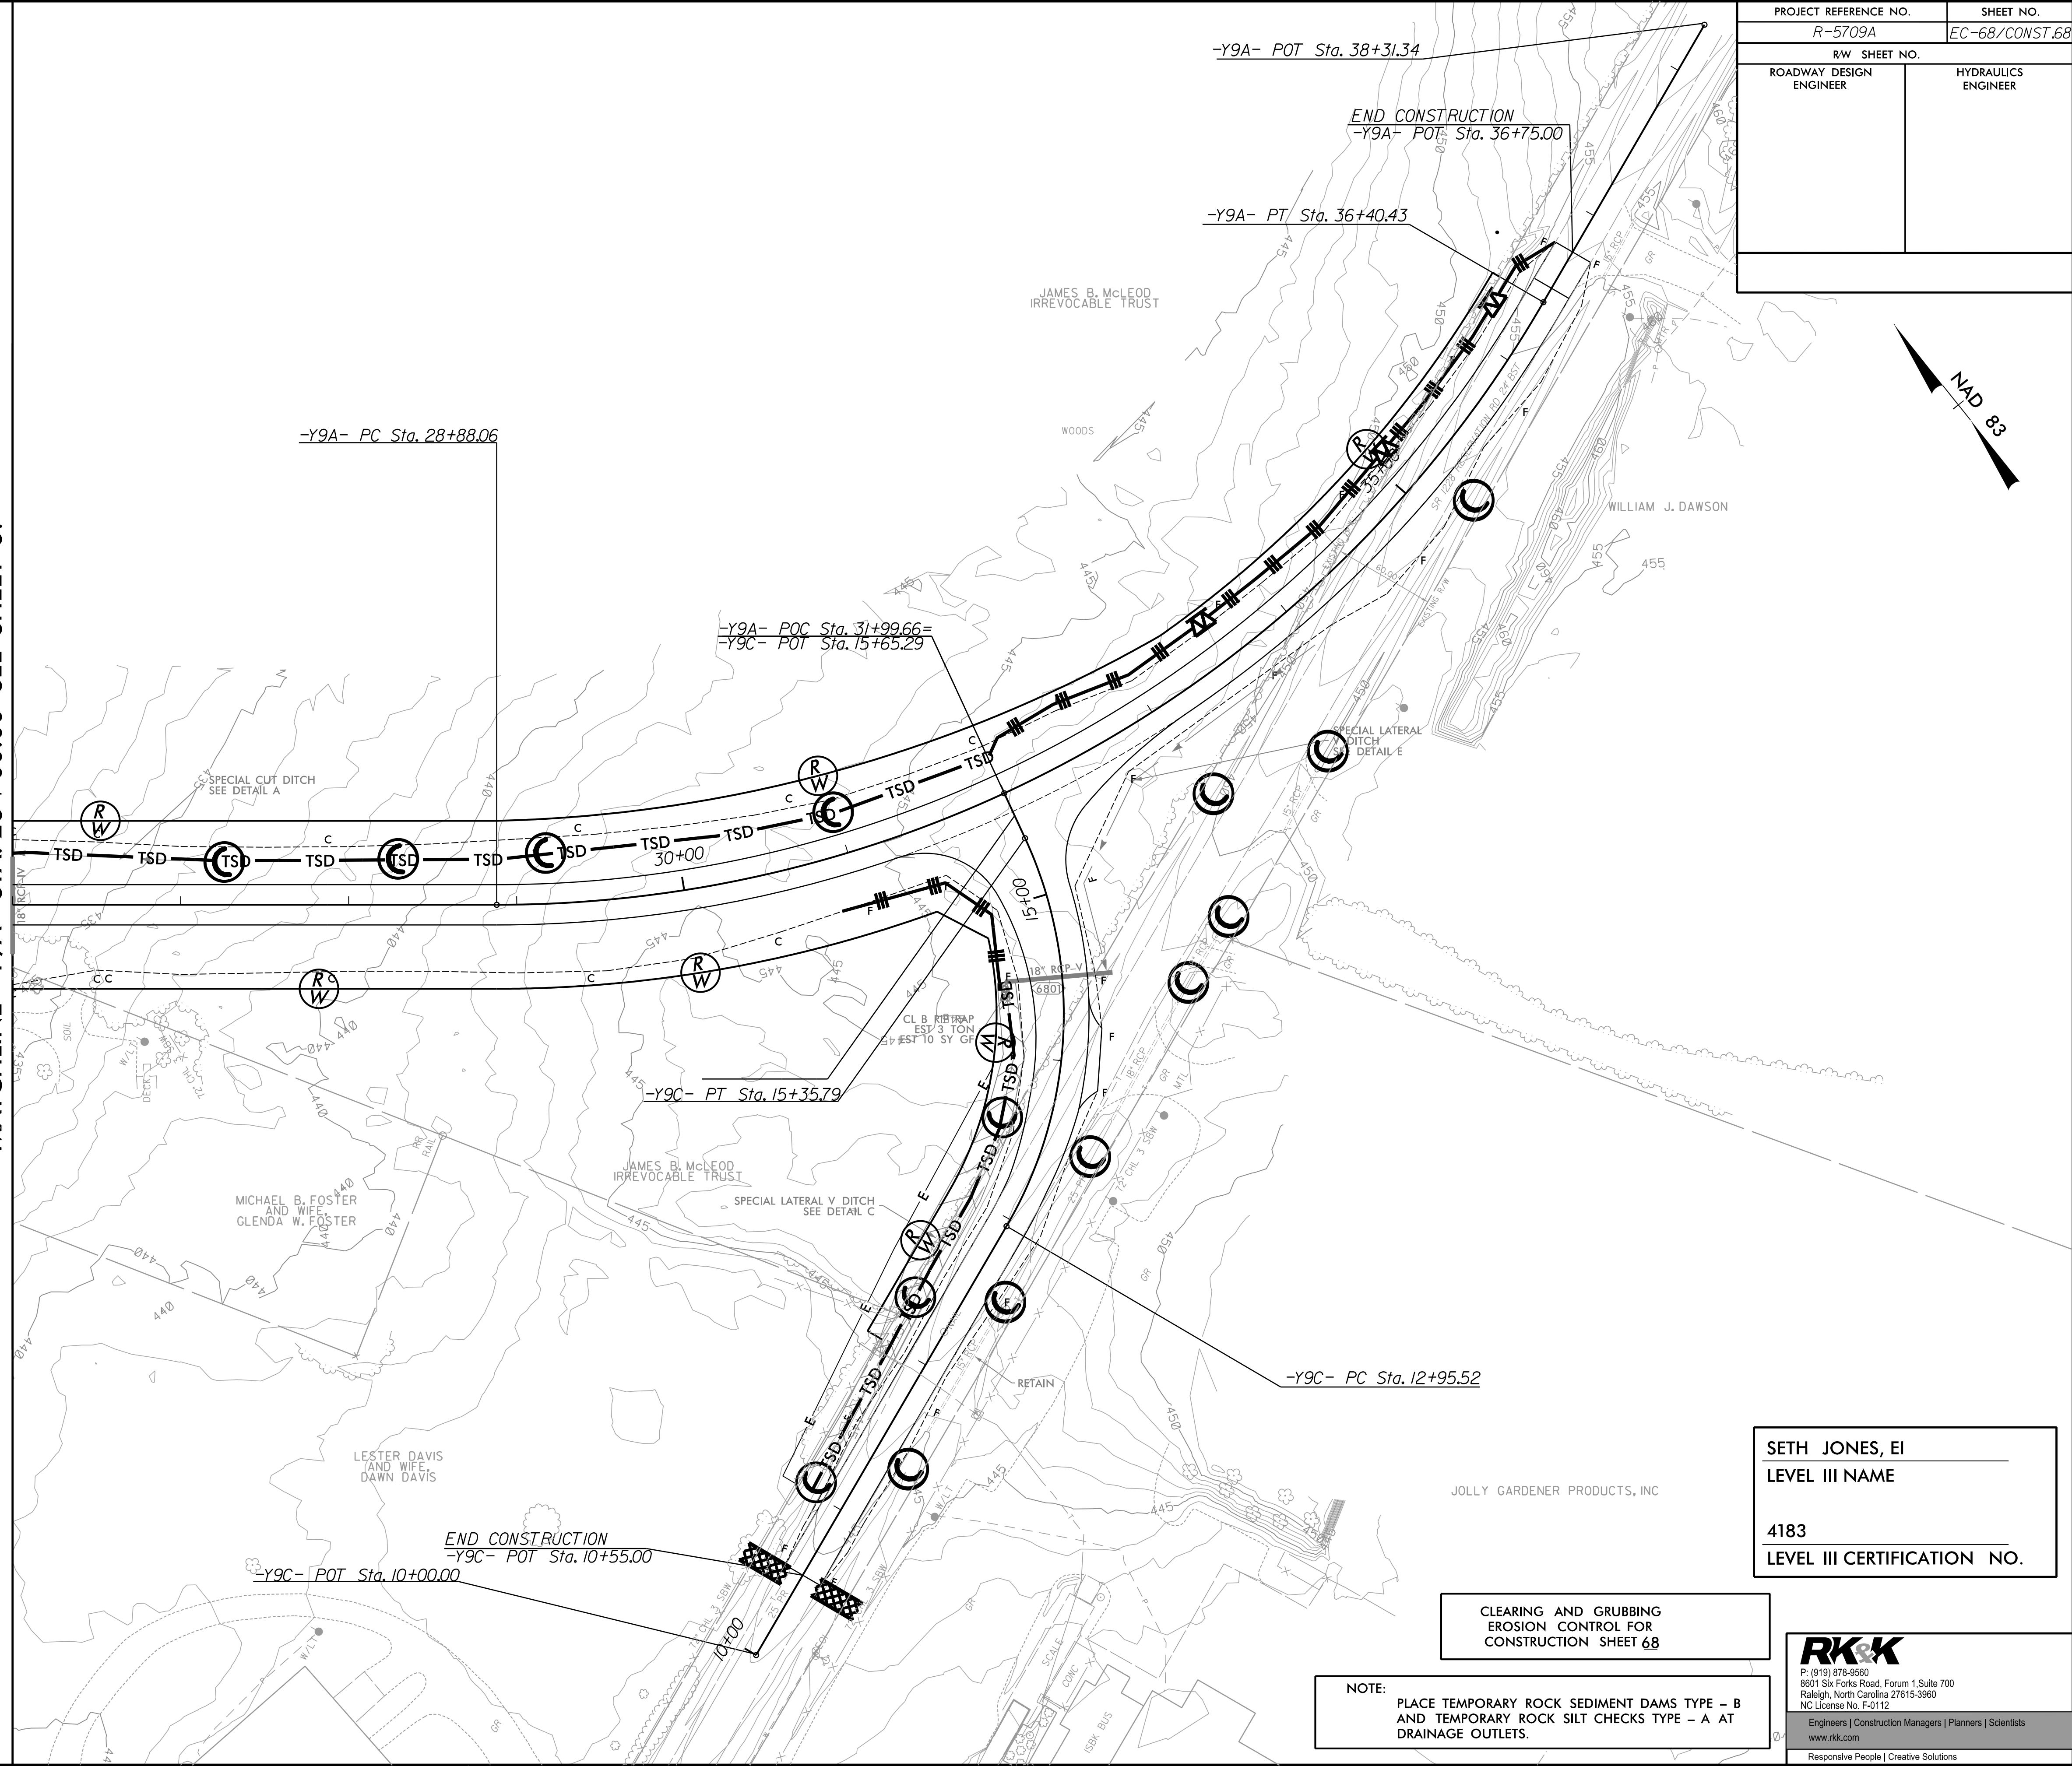

SETH JONES, EI
LEVEL III NAME

4183
LEVEL III CERTIFICATION NO.

CLEARING AND GRUBBING
EROSION CONTROL FOR
CONSTRUCTION SHEET 68

NOTE:
PLACE TEMPORARY ROCK SEDIMENT DAMS TYPE - B
AND TEMPORARY ROCK SILT CHECKS TYPE - A AT
DRAINAGE OUTLETS.


RKK
P: (919) 978-9990
8601 Six Forks Road, Forum 1, Suite 700
Raleigh, North Carolina 27615-3990
NC License No. F-0112
Engineers | Construction Managers | Planners | Scientists
www.rkk.com
Responsive People | Creative Solutions

8/17/99

7/23/2021 R:\CH\Projects\CADD\PSH\EC - Early Start C&G\Section 1\R5709A_EC_ESCG_psh68.dgn

PROJECT REFERENCE NO. R-5709A	SHEET NO. EC-69/CONST.69
RW SHEET NO.	HYDRAULICS ENGINEER
ROADWAY DESIGN ENGINEER	



8/17/99

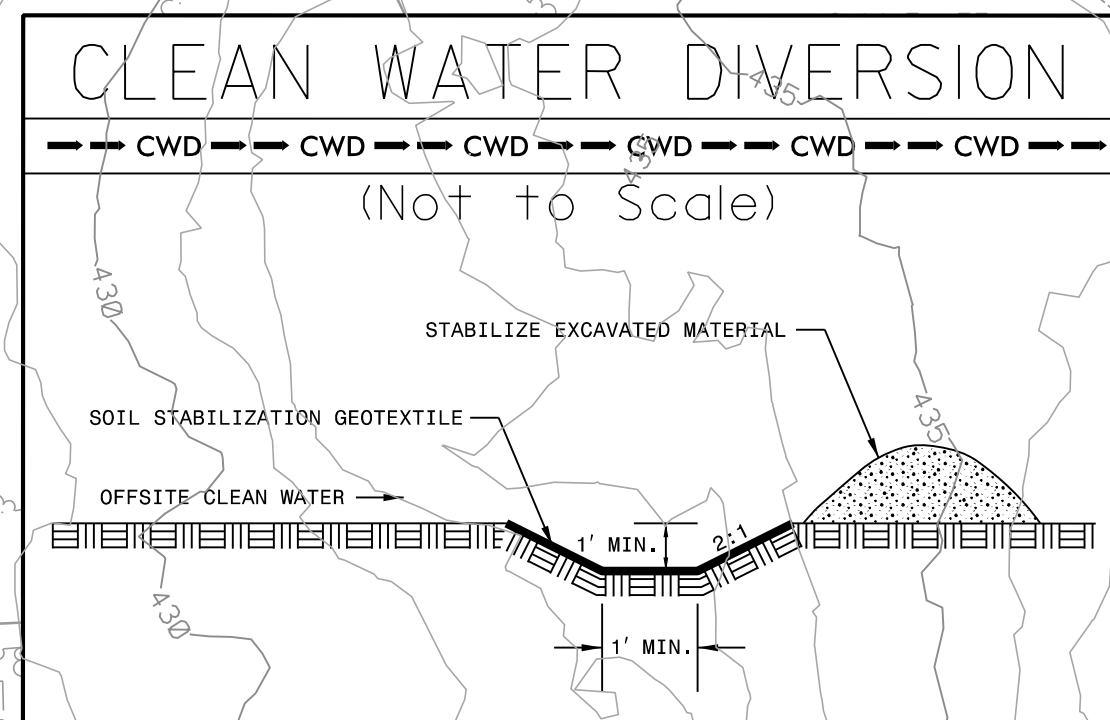

99 x 33 x 3
2.0 inch Skimmer
with 1.625 inch
Orifice Diameter
12 ft. weir
ID 69.1

MATCHLINE -Y9B-
STA. 15+00.00
SEE SHEET 22

MATCHLINE
-Y9F- STA. 17+00.00 SEE SHEET 24

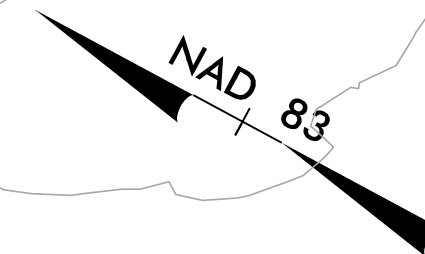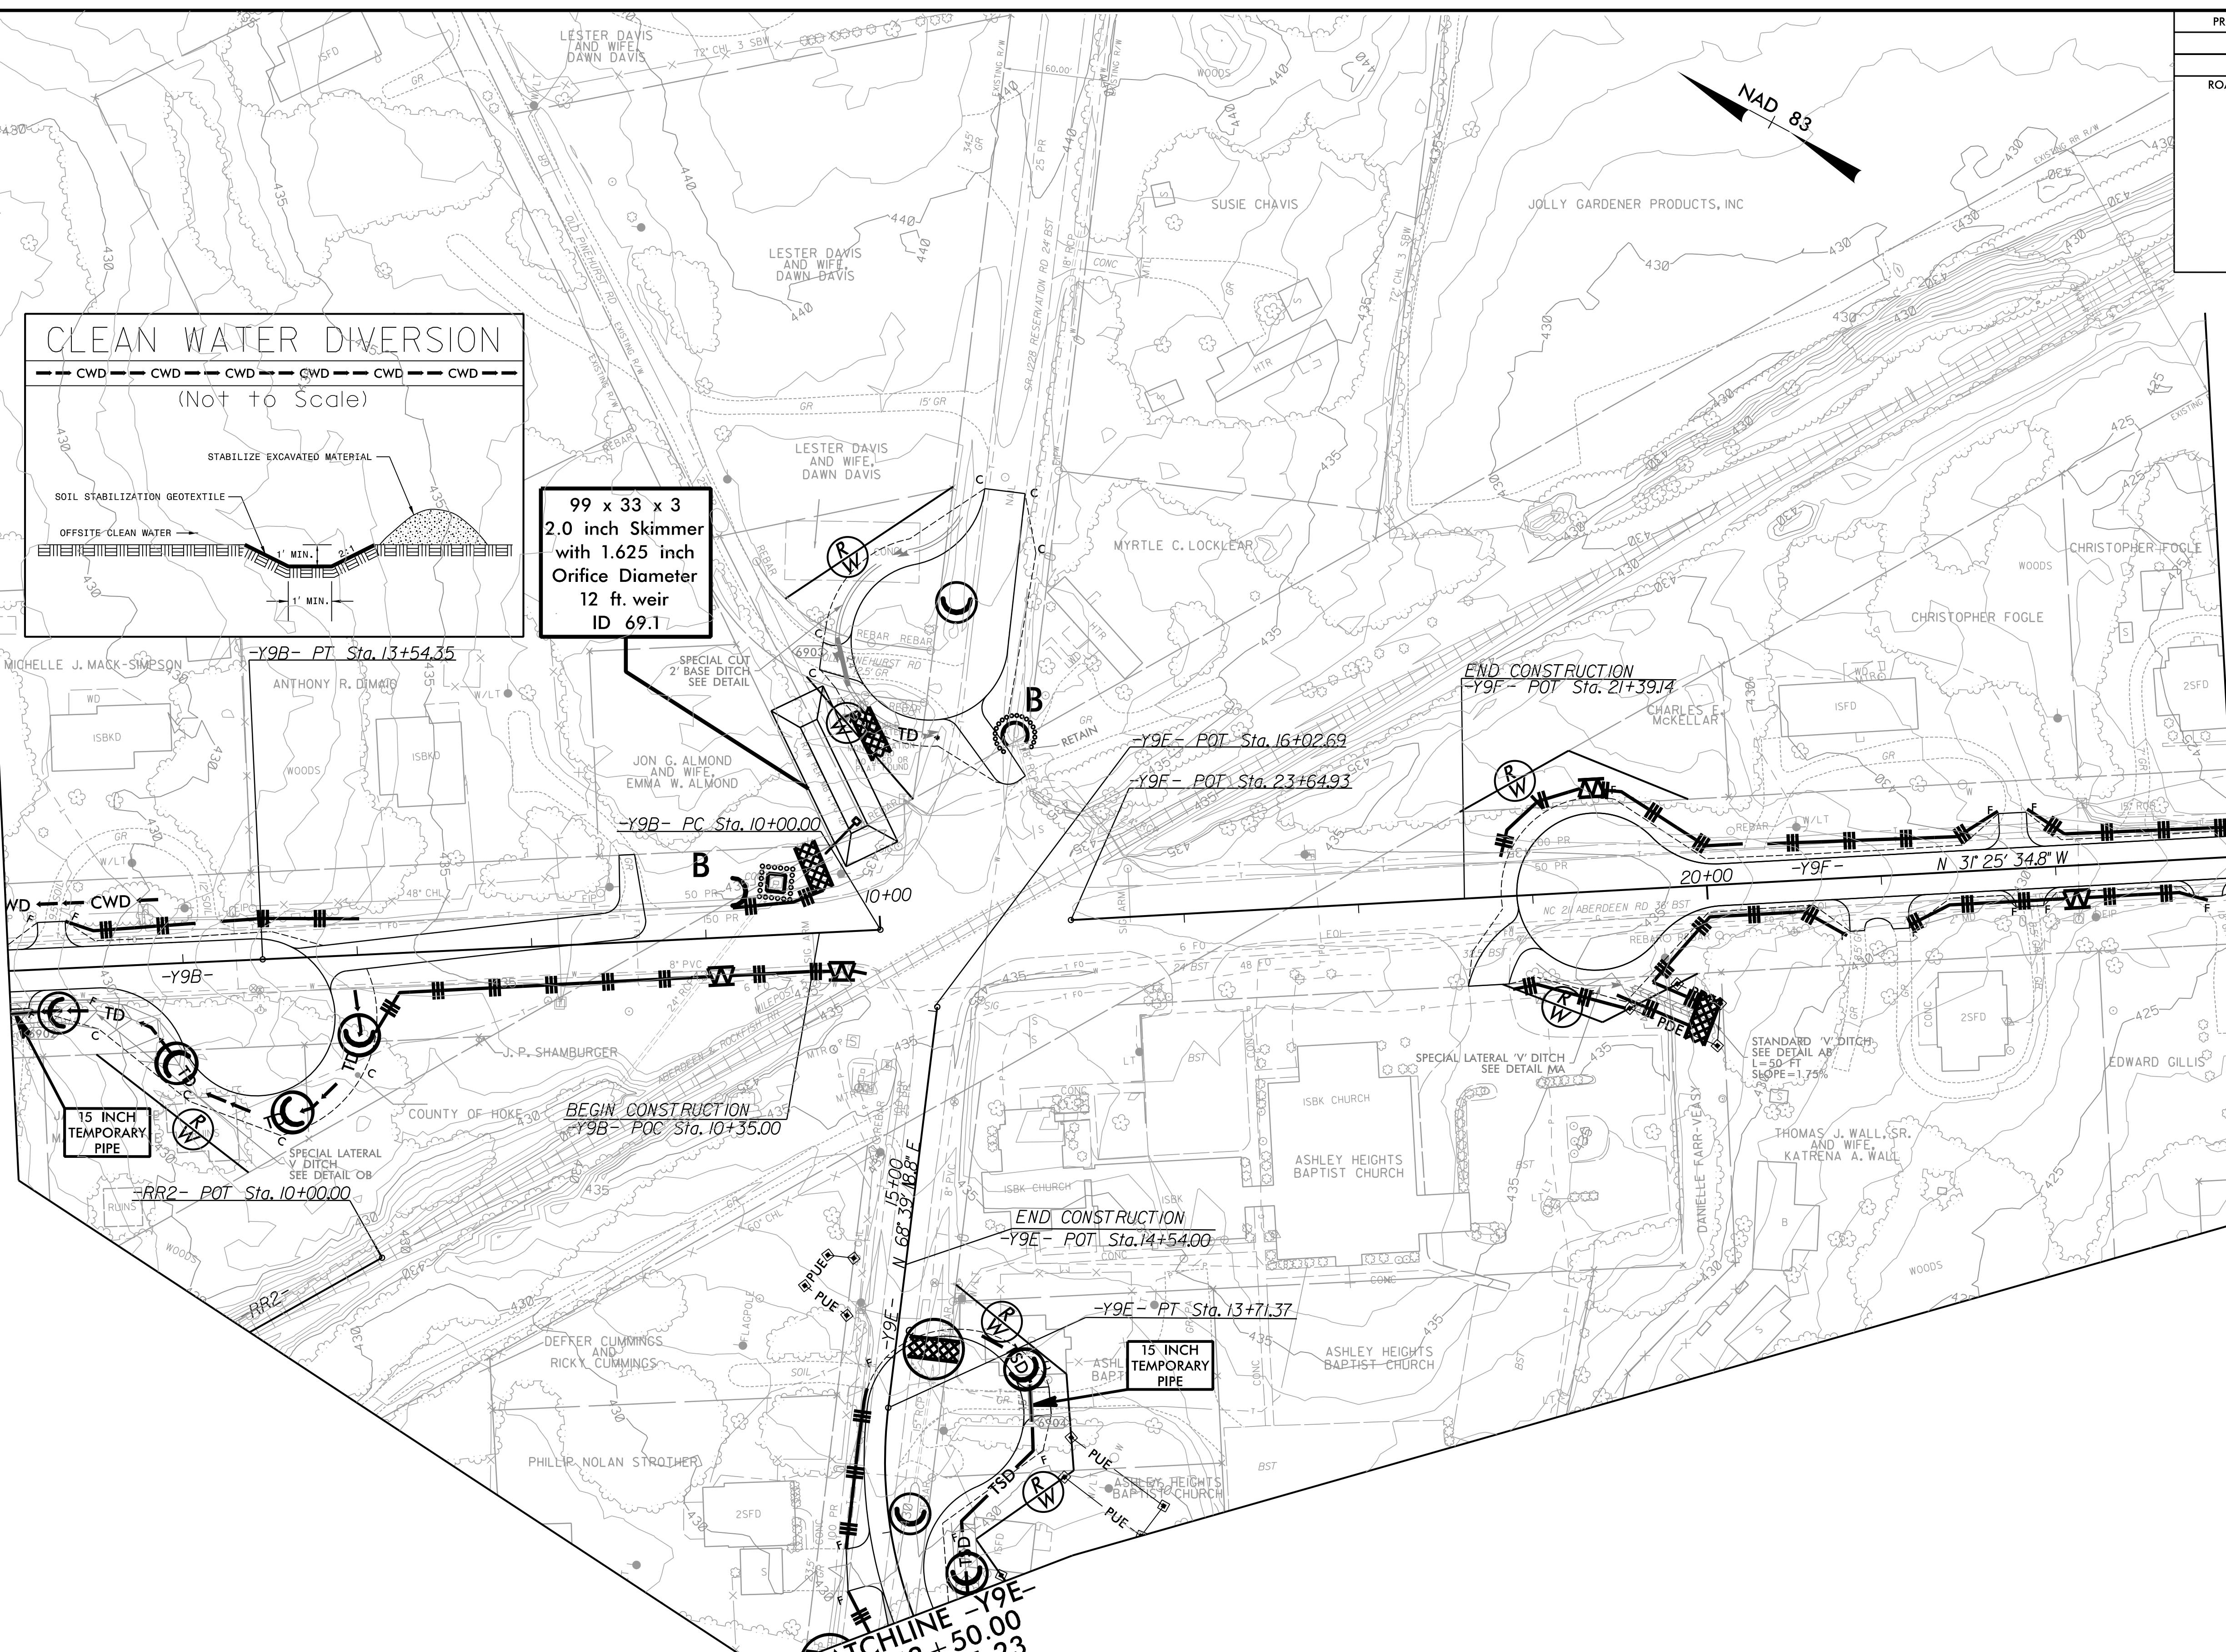

7/23/2001 R:\Projects\1\5709A\EC\69\Const\69.dgn



SETH JONES, EI
LEVEL III NAME

4183
LEVEL III CERTIFICATION NO.

CLEARING AND GRUBBING
EROSION CONTROL FOR
CONSTRUCTION SHEET 69

NOTE:
PLACE TEMPORARY ROCK SEDIMENT DAMS TYPE - B
AND TEMPORARY ROCK SILT CHECKS TYPE - A AT
DRAINAGE OUTLETS.

PROJECT REFERENCE NO.	SHEET NO.
R-5709A	EC-70/CONST.70
RW SHEET NO.	
ROADWAY DESIGN ENGINEER	HYDRAULICS ENGINEER

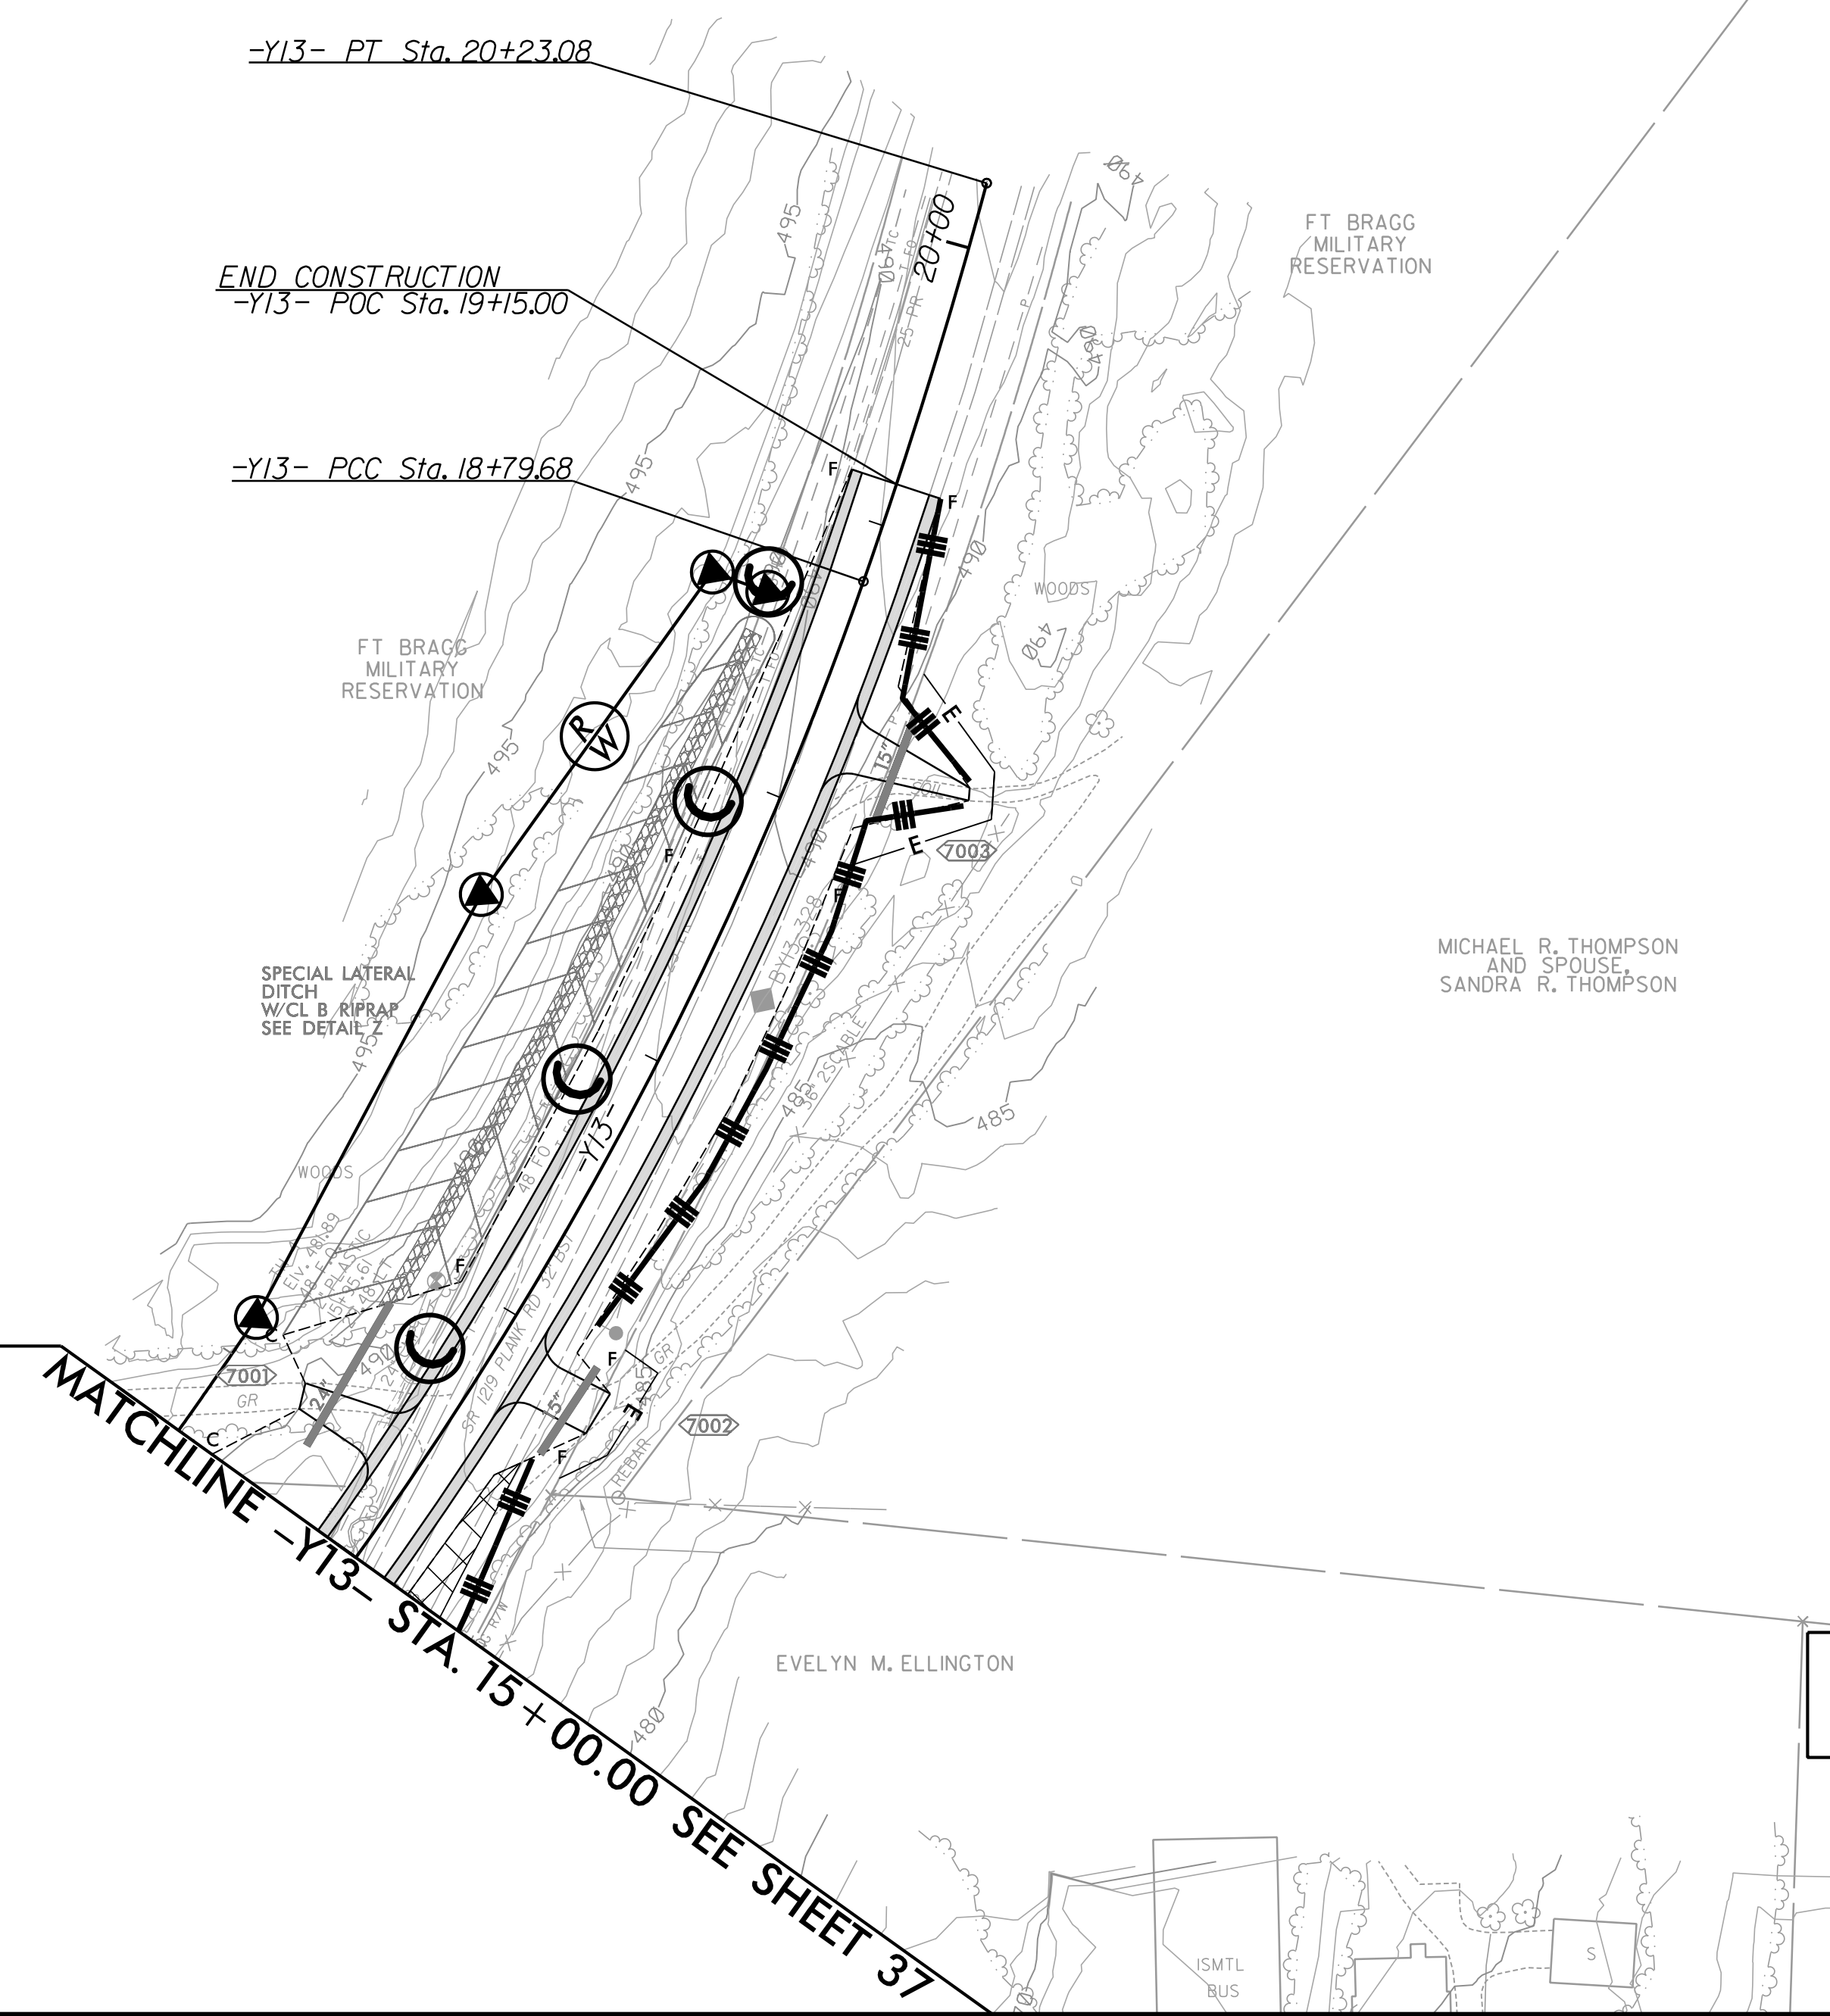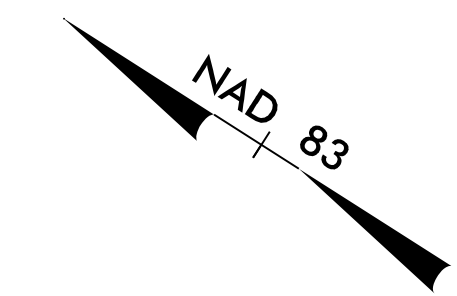

SETH JONES, EI
 LEVEL III NAME
 4183
 LEVEL III CERTIFICATION NO.

CLEARING AND GRUBBING
 EROSION CONTROL FOR
 CONSTRUCTION SHEET 70

NOTE:
 PLACE TEMPORARY ROCK SEDIMENT DAMS TYPE - B
 AND TEMPORARY ROCK SILT CHECKS TYPE - A AT
 DRAINAGE OUTLETS.



ROBERT LEO PARKS
 AND WIFE,
 JOSEPHINE PARKS

RK&K
 P: (919) 978-9990
 8601 Six Forks Road, Forum 1, Suite 700
 Raleigh, North Carolina 27615-3990
 NC License No. F-0112
 Engineers | Construction Managers | Planners | Scientists
 www.rk.com
 Responsive People | Creative Solutions

8/17/99

7/21/2021
 R:\CH\Hydraulics\CADDD\PSH\EC - Early\Start C&G\Section 2\R5709_EC_ESCG_psh70.dgn

PROJECT REFERENCE NO. R-5709A	SHEET NO. EC-71/CONST.71
RW SHEET NO.	
ROADWAY DESIGN ENGINEER	HYDRAULICS ENGINEER

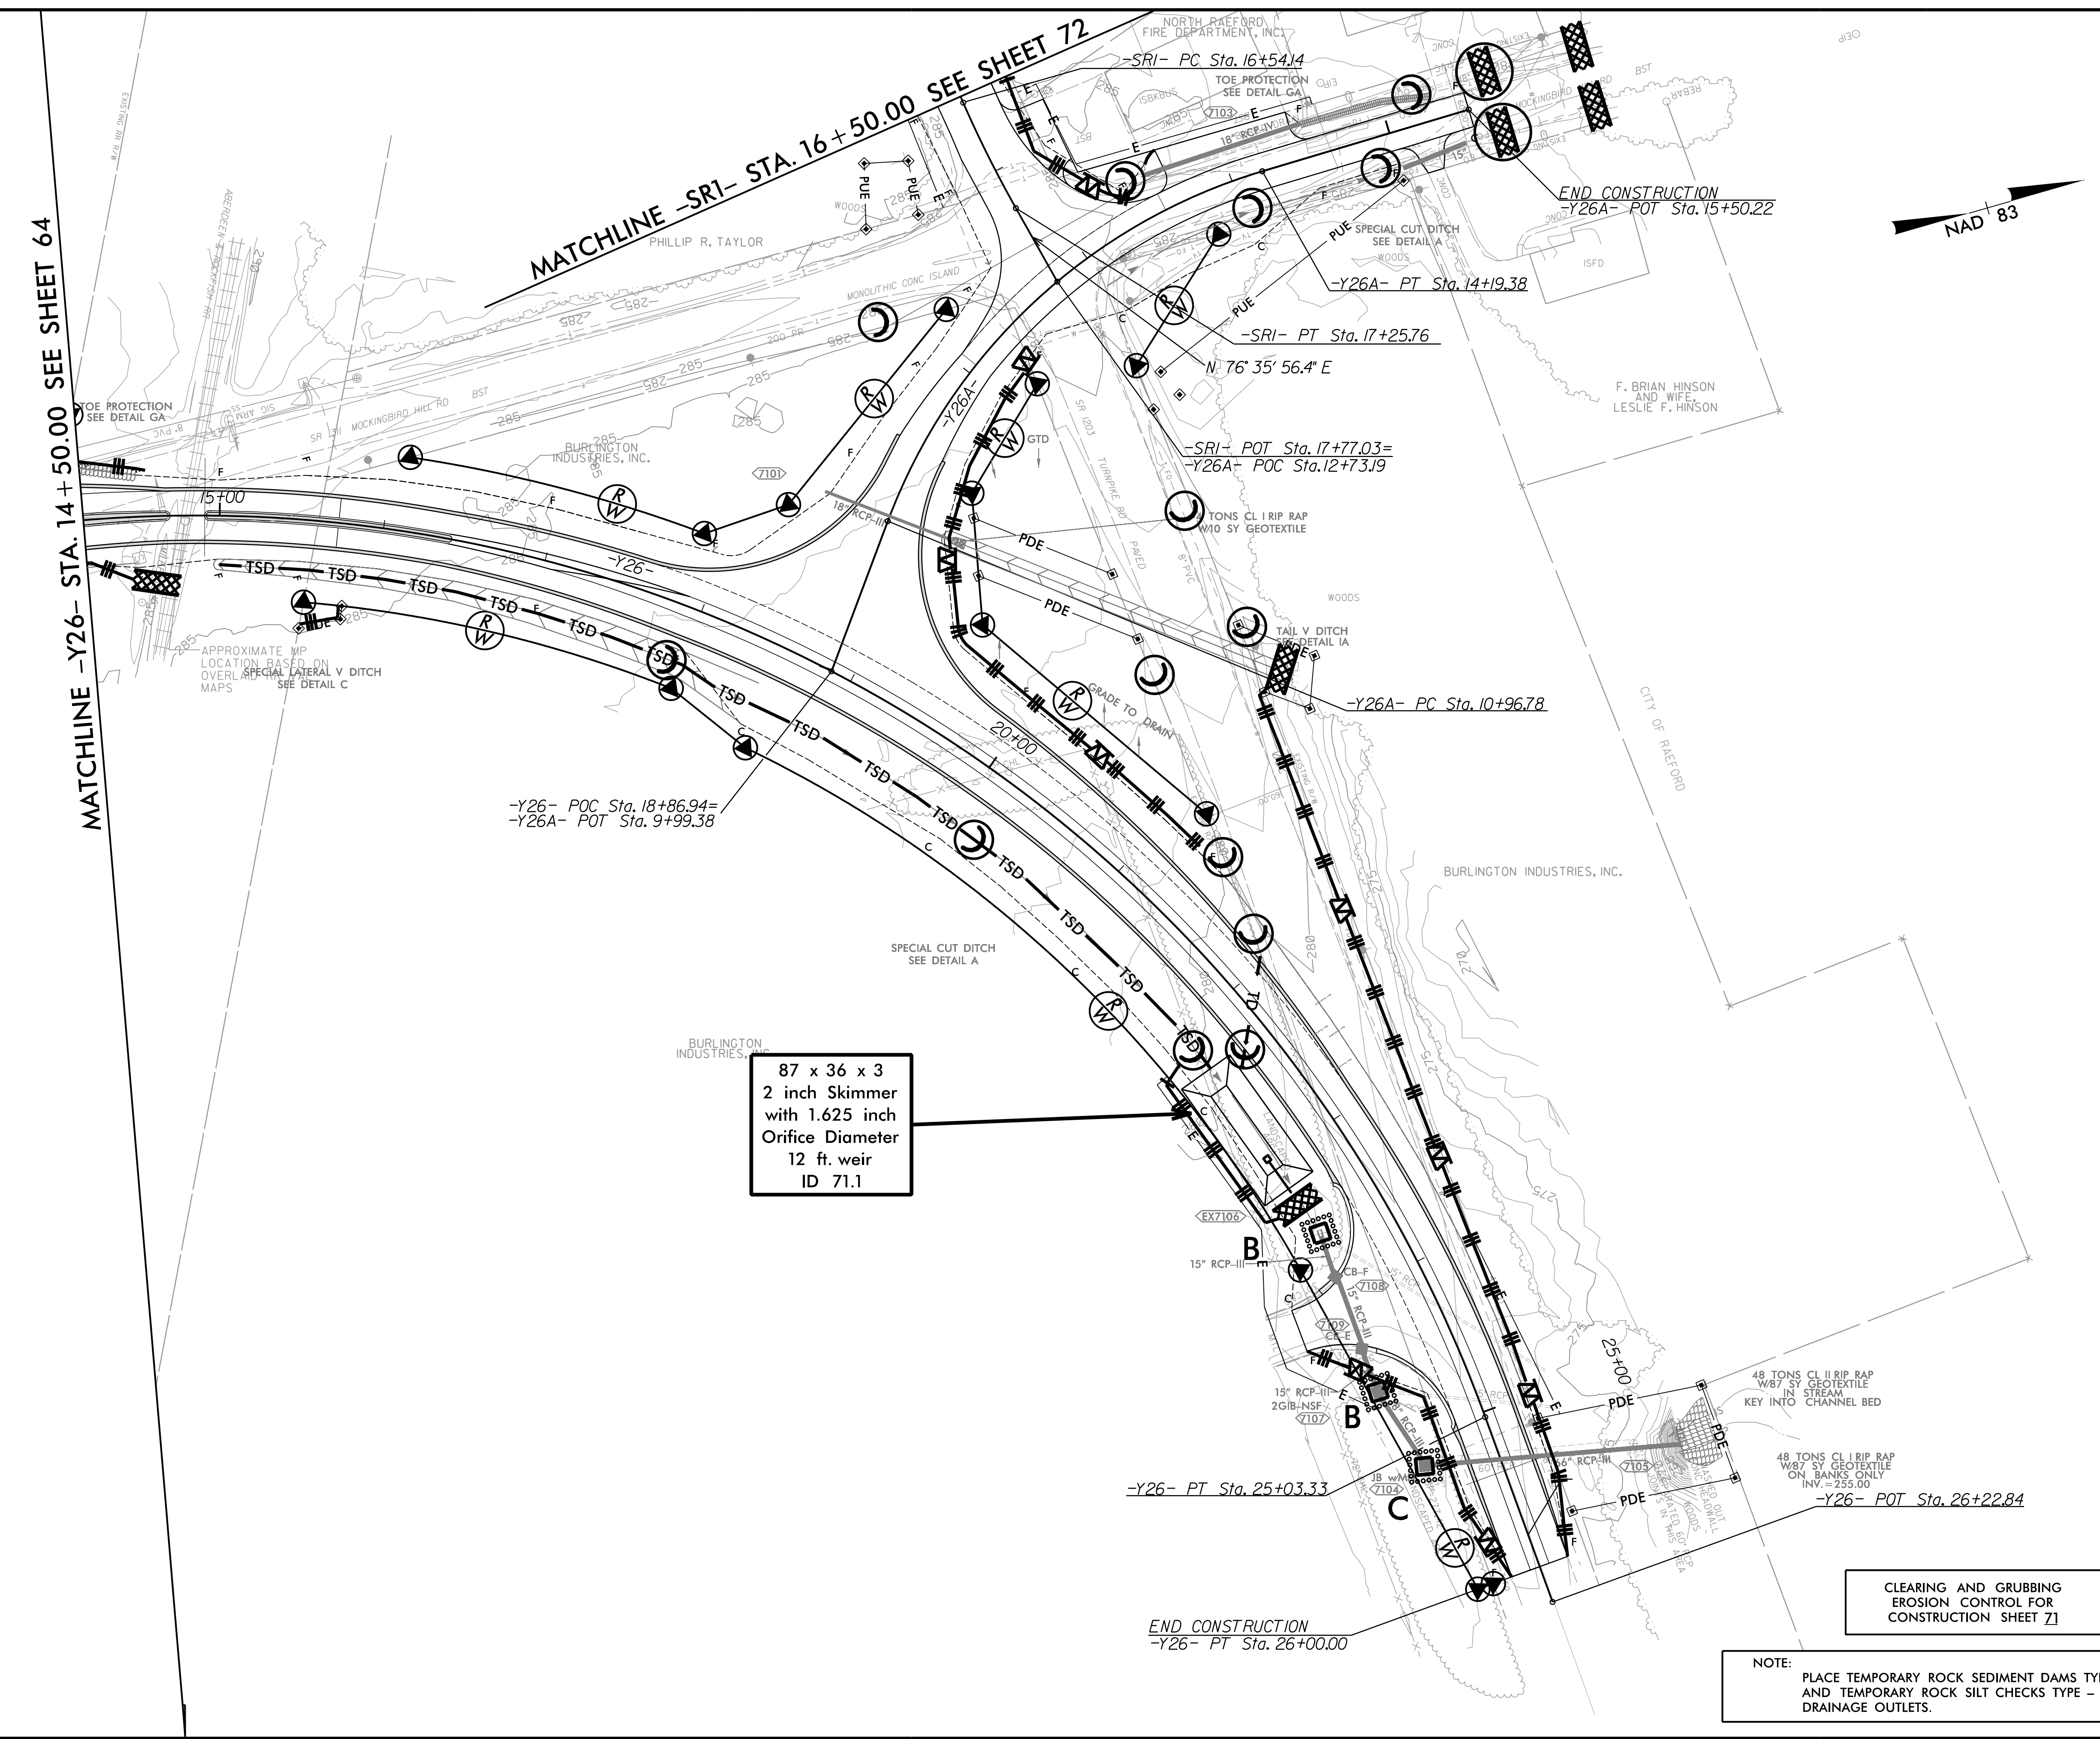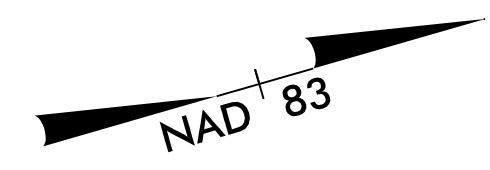

87 x 36 x 3
2 inch Skimmer
with 1.625 inch
Orifice Diameter
12 ft. weir
ID 71.1

CLEARING AND GRUBBING
EROSION CONTROL FOR
CONSTRUCTION SHEET 71

NOTE:
PLACE TEMPORARY ROCK SEDIMENT DAMS TYPE - B
AND TEMPORARY ROCK SILT CHECKS TYPE - A AT
DRAINAGE OUTLETS.

SETH JONES, EI
LEVEL III NAME


4183
LEVEL III CERTIFICATION NO.

RKK
P: (919) 978-9990
8601 Six Forks Road, Forum 1, Suite 700
Raleigh, North Carolina 27615-3990
NC License No. F-0112
Engineers | Construction Managers | Planners | Scientists
www.rkk.com
Responsive People | Creative Solutions


8/17/99
7/23/2021
R:\Projects\CADD\PSH\EC - Early Start C&G\Section 2\5709_EC_ESCG_psh71.dgn

PROJECT REFERENCE NO. R-5709A	SHEET NO. EC-72/CONST.72
RW SHEET NO. ROADWAY DESIGN ENGINEER	HYDRAULICS ENGINEER

MATCHLINE B SEE INSET A THIS SHEET

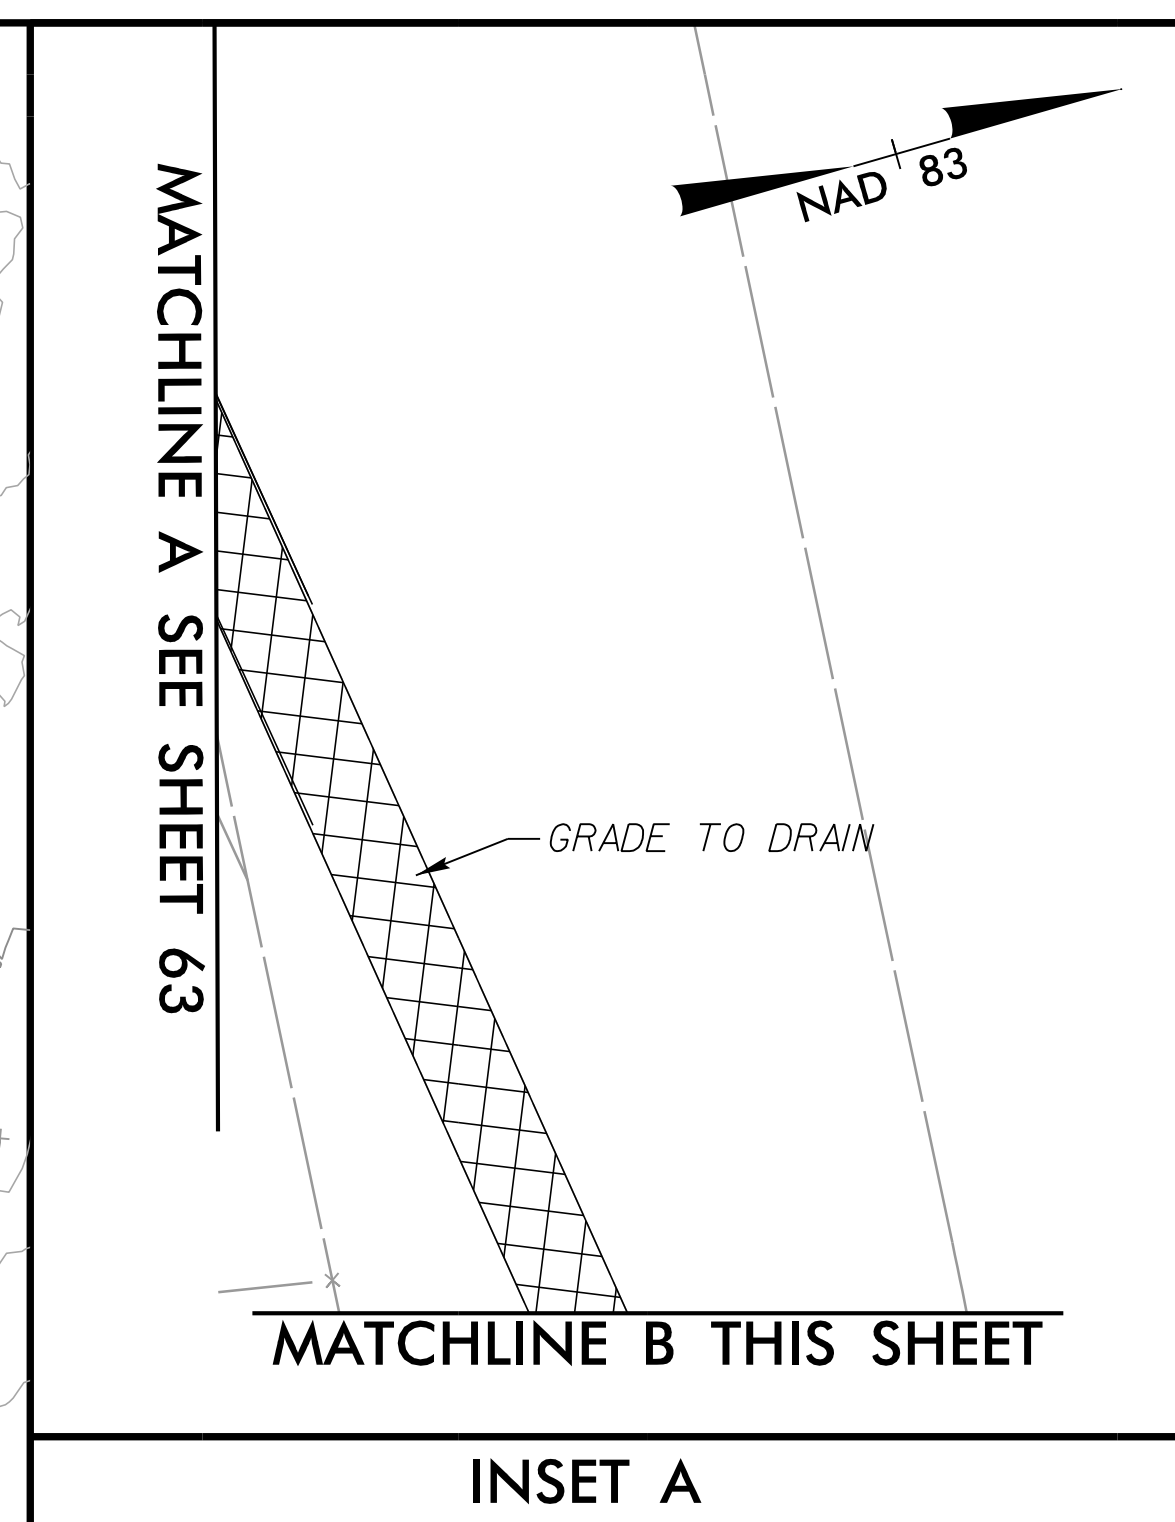

INSET A

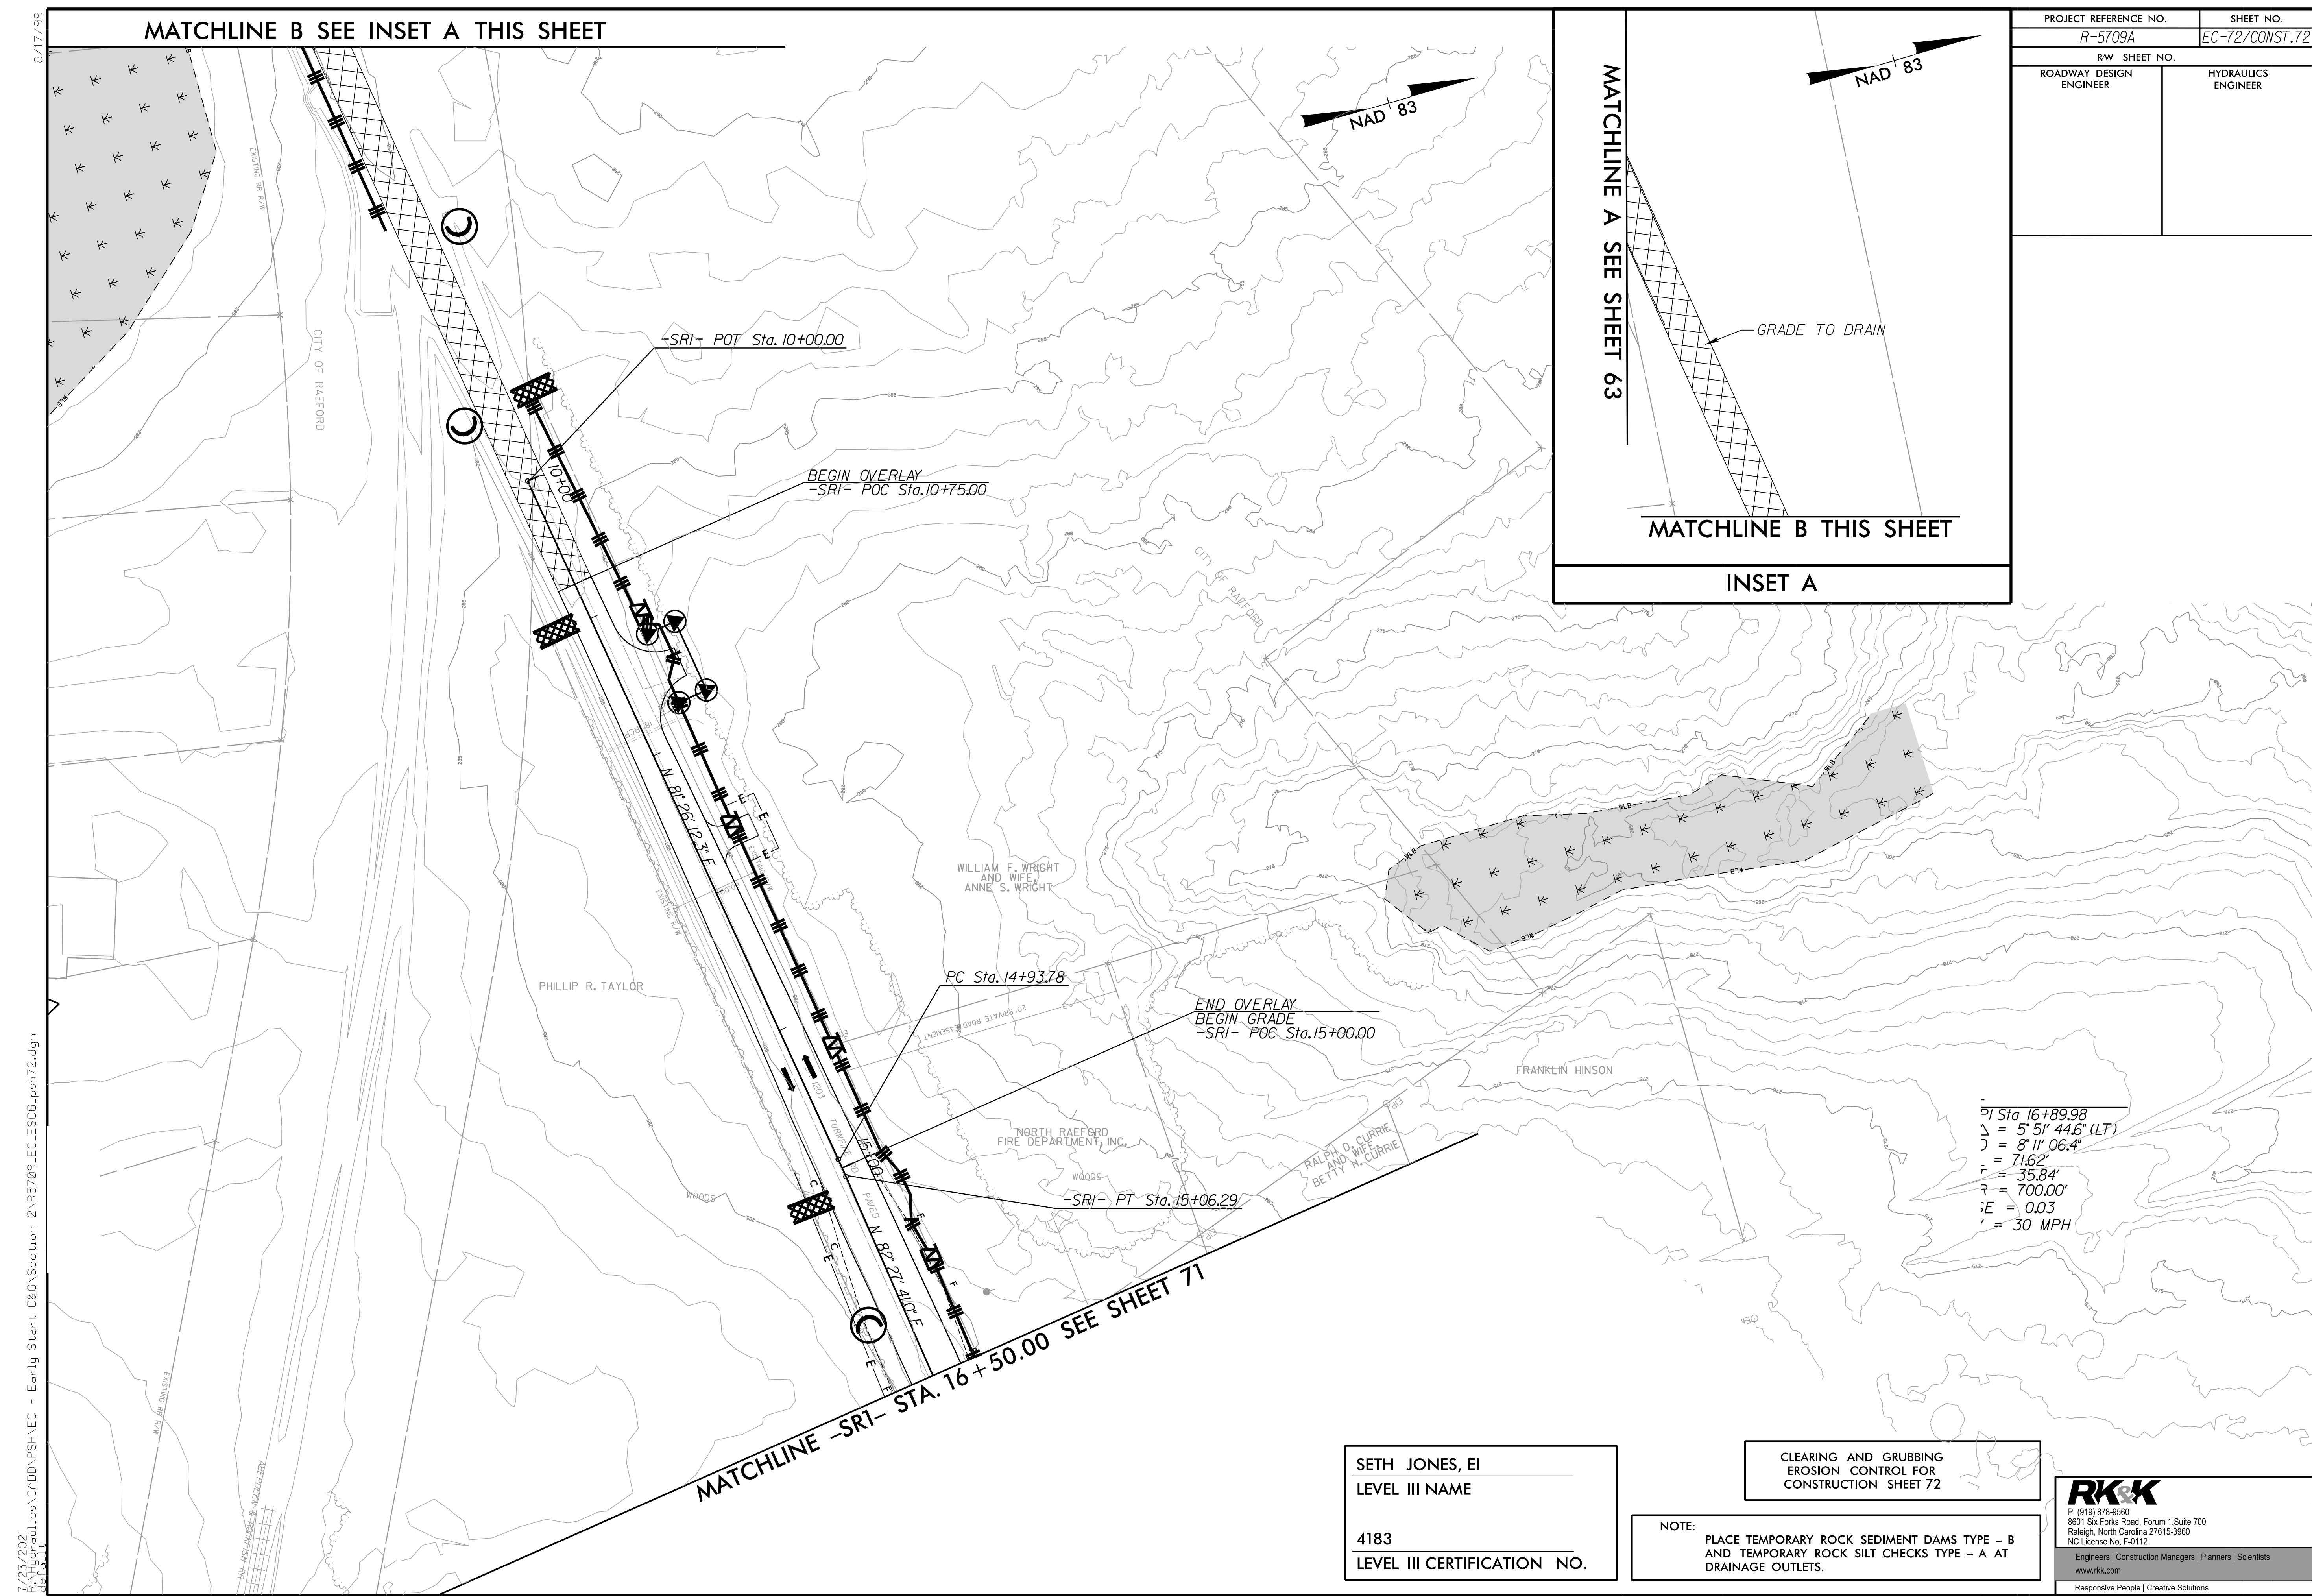

PT Sta 16+89.98
 $\Delta = 5' 51' 44.6''$ (LT)
 $\Delta = 8' 11' 06.4''$
 $r = 71.62'$
 $R = 35.84'$
 $\Delta = 700.00'$
 $E = 0.03$
 $V = 30$ MPH

MATCHLINE -SRI- STA. 16 + 50.00 SEE SHEET 71

SETH JONES, EI
 LEVEL III NAME

 4183
 LEVEL III CERTIFICATION NO.




CLEARING AND GRUBBING
 EROSION CONTROL FOR
 CONSTRUCTION SHEET 72

NOTE:
 PLACE TEMPORARY ROCK SEDIMENT DAMS TYPE - B
 AND TEMPORARY ROCK SILT CHECKS TYPE - A AT
 DRAINAGE OUTLETS.

RKK
 P: (919) 978-9990
 8601 Six Forks Road, Forum 1, Suite 700
 Raleigh, North Carolina 27615-3960
 NC License No. F-0112
 Engineers | Construction Managers | Planners | Scientists
 www.rkk.com
 Responsive People | Creative Solutions

8/17/99
 7/23/2021
 R:\CH\Hydraulics\CADD\PSH\EC - Early Start C&G\Section 2\AR5709_EC_ESCG_psh72.dgn

PROJECT REFERENCE NO. R-5709A	SHEET NO. EC-73/CONST.73
RW SHEET NO.	
ROADWAY DESIGN ENGINEER	HYDRAULICS ENGINEER

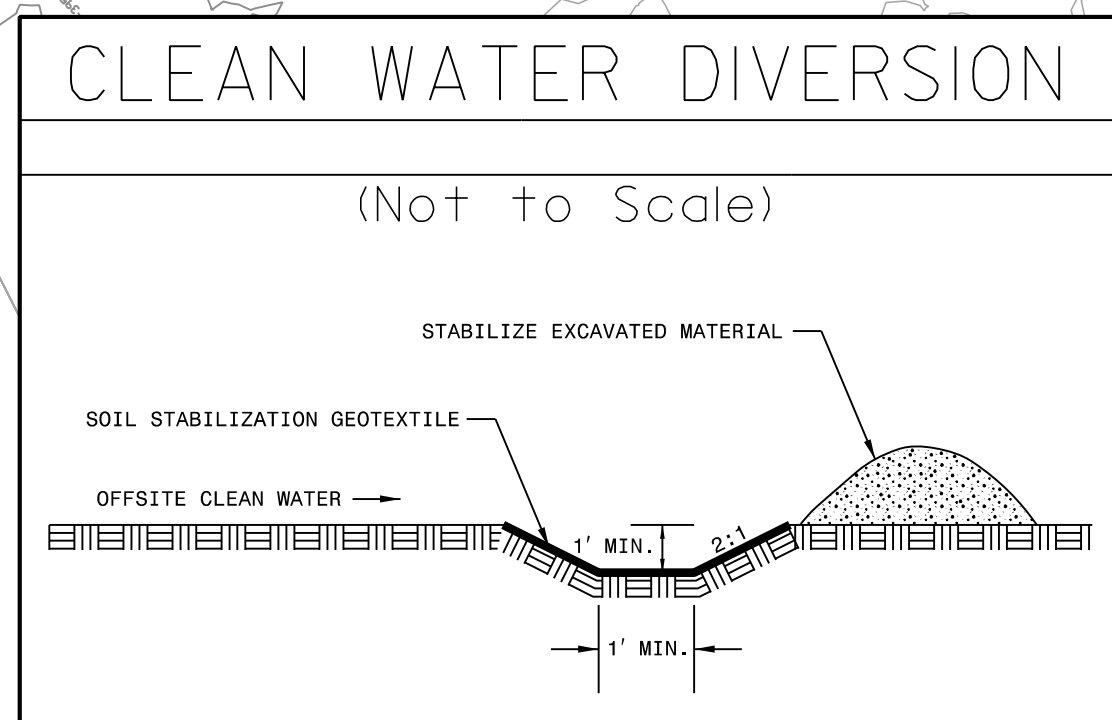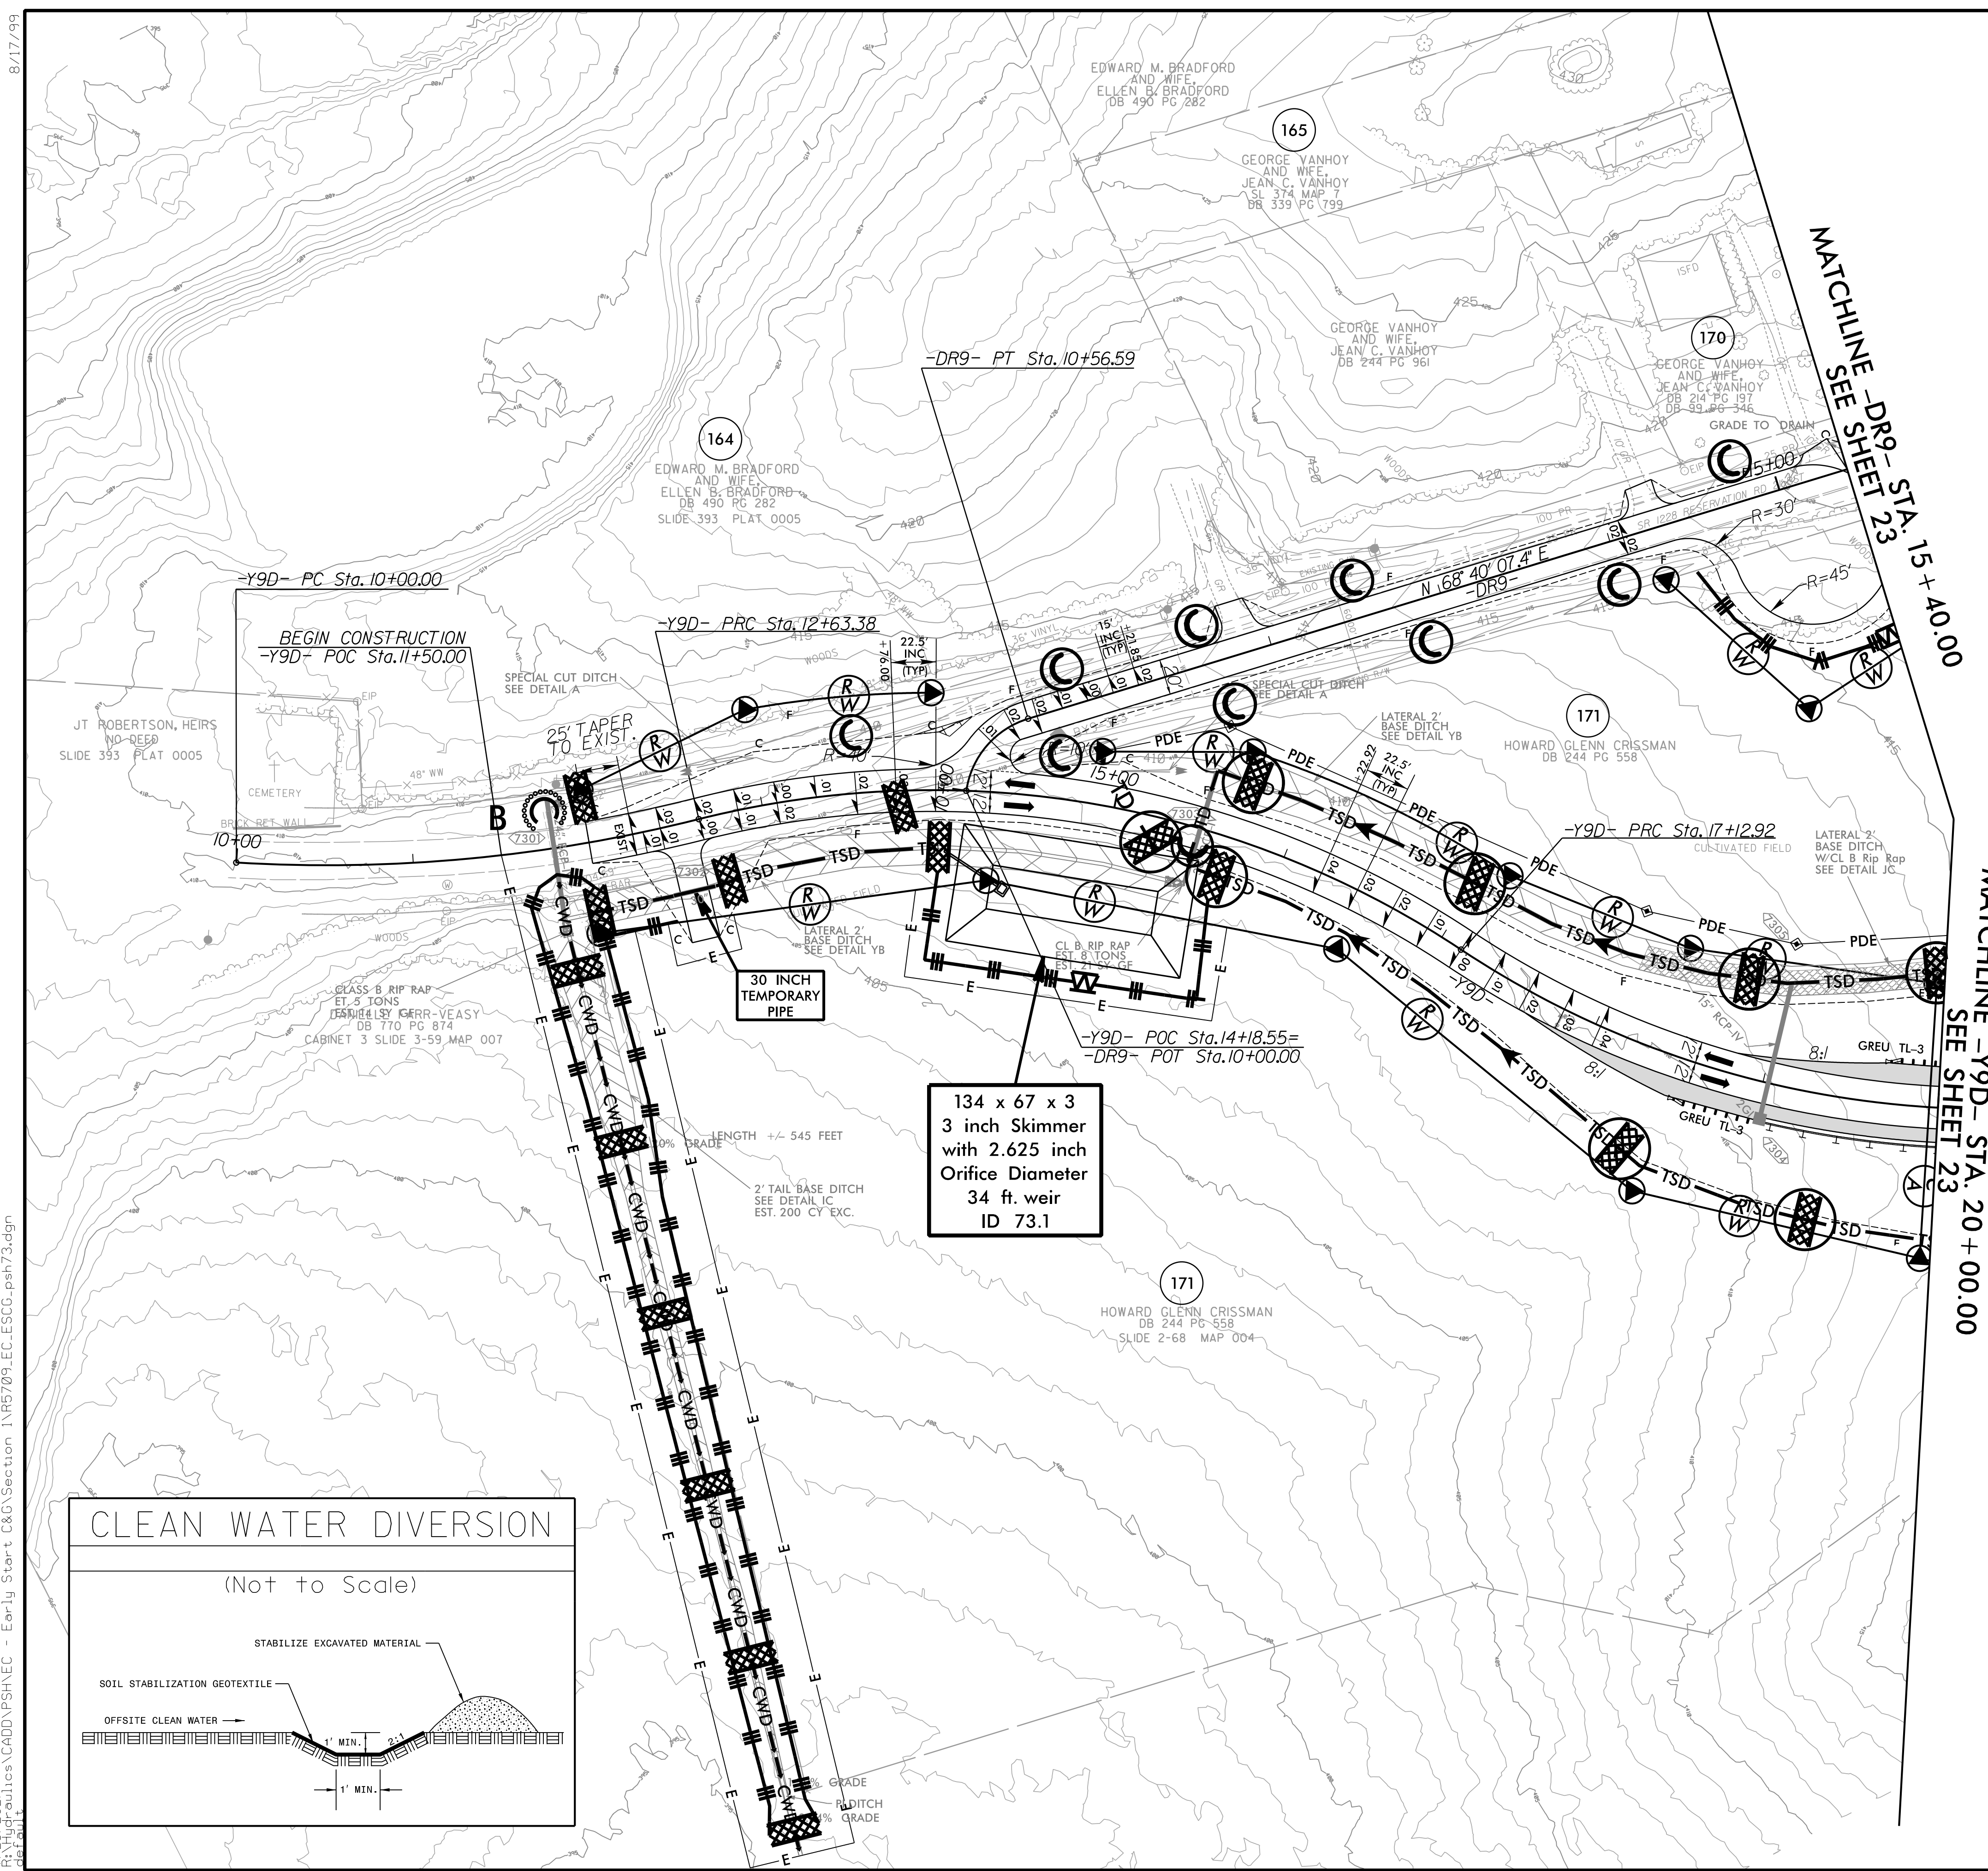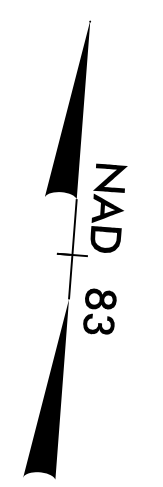

134 x 67 x 3
3 inch Skimmer
with 2.625 inch
Orifice Diameter
34 ft. weir
ID 73.1

CLEARING AND GRUBBING
EROSION CONTROL FOR
CONSTRUCTION SHEET 73

NOTE:
PLACE TEMPORARY ROCK SEDIMENT DAMS TYPE - B
AND TEMPORARY ROCK SILT CHECKS TYPE - A AT
DRAINAGE OUTLETS.

SETH JONES, EI
LEVEL III NAME

4183
LEVEL III CERTIFICATION NO.

P: (919) 878-0560
8601 Six Forks Road, Forum 1, Suite 700
Raleigh, North Carolina 27615-3960
NC License No. F-0112
Engineers | Construction Managers | Planners | Scientists
www.rkk.com
Responsive People | Creative Solutions

8/17/99
7/23/2021
R:\Projects\195709\EC-ESCG.psh73.dgn
R:\Projects\195709\EC-ESCG.psh73.dgn