


PROJECT REFERENCE NO.	SHEET NO.
U-4906	EC-26/CONST.26
RW SHEET NO.	
ROADWAY DESIGN ENGINEER	HYDRAULICS ENGINEER


CLEARING AND GRUBBING
 EROSION CONTROL FOR
 CONSTRUCTION SHEET 26

NOTE:
 PLACE TEMPORARY ROCK SEDIMENT DAMS TYPE - B
 AND TEMPORARY ROCK SILT CHECKS TYPE - A AT
 DRAINAGE OUTLETS.

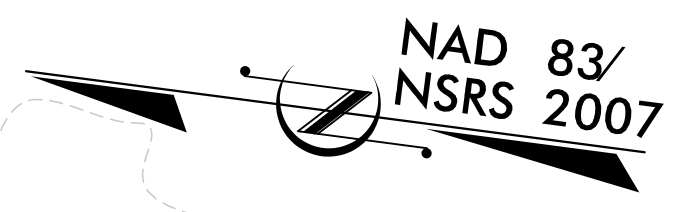


REVISIONS
 2017-09-14 ROW Revision - Revised PDE on Parcel 83, Added PDE ROW Markers to Parcels 83 & 84, DWM
 2018-09-28 ROW Revision - Removed TCE on Parcel 86, Revised TCE on Parcel 85, Added PDE on Parcel 84, CAG
 2021-04-14 ROW Revision - Revised TCE on Parcel 80, 81 and 82, DWM

MATCH LINE -LI- STA 73 + 50.00
 SEE SHEET 25

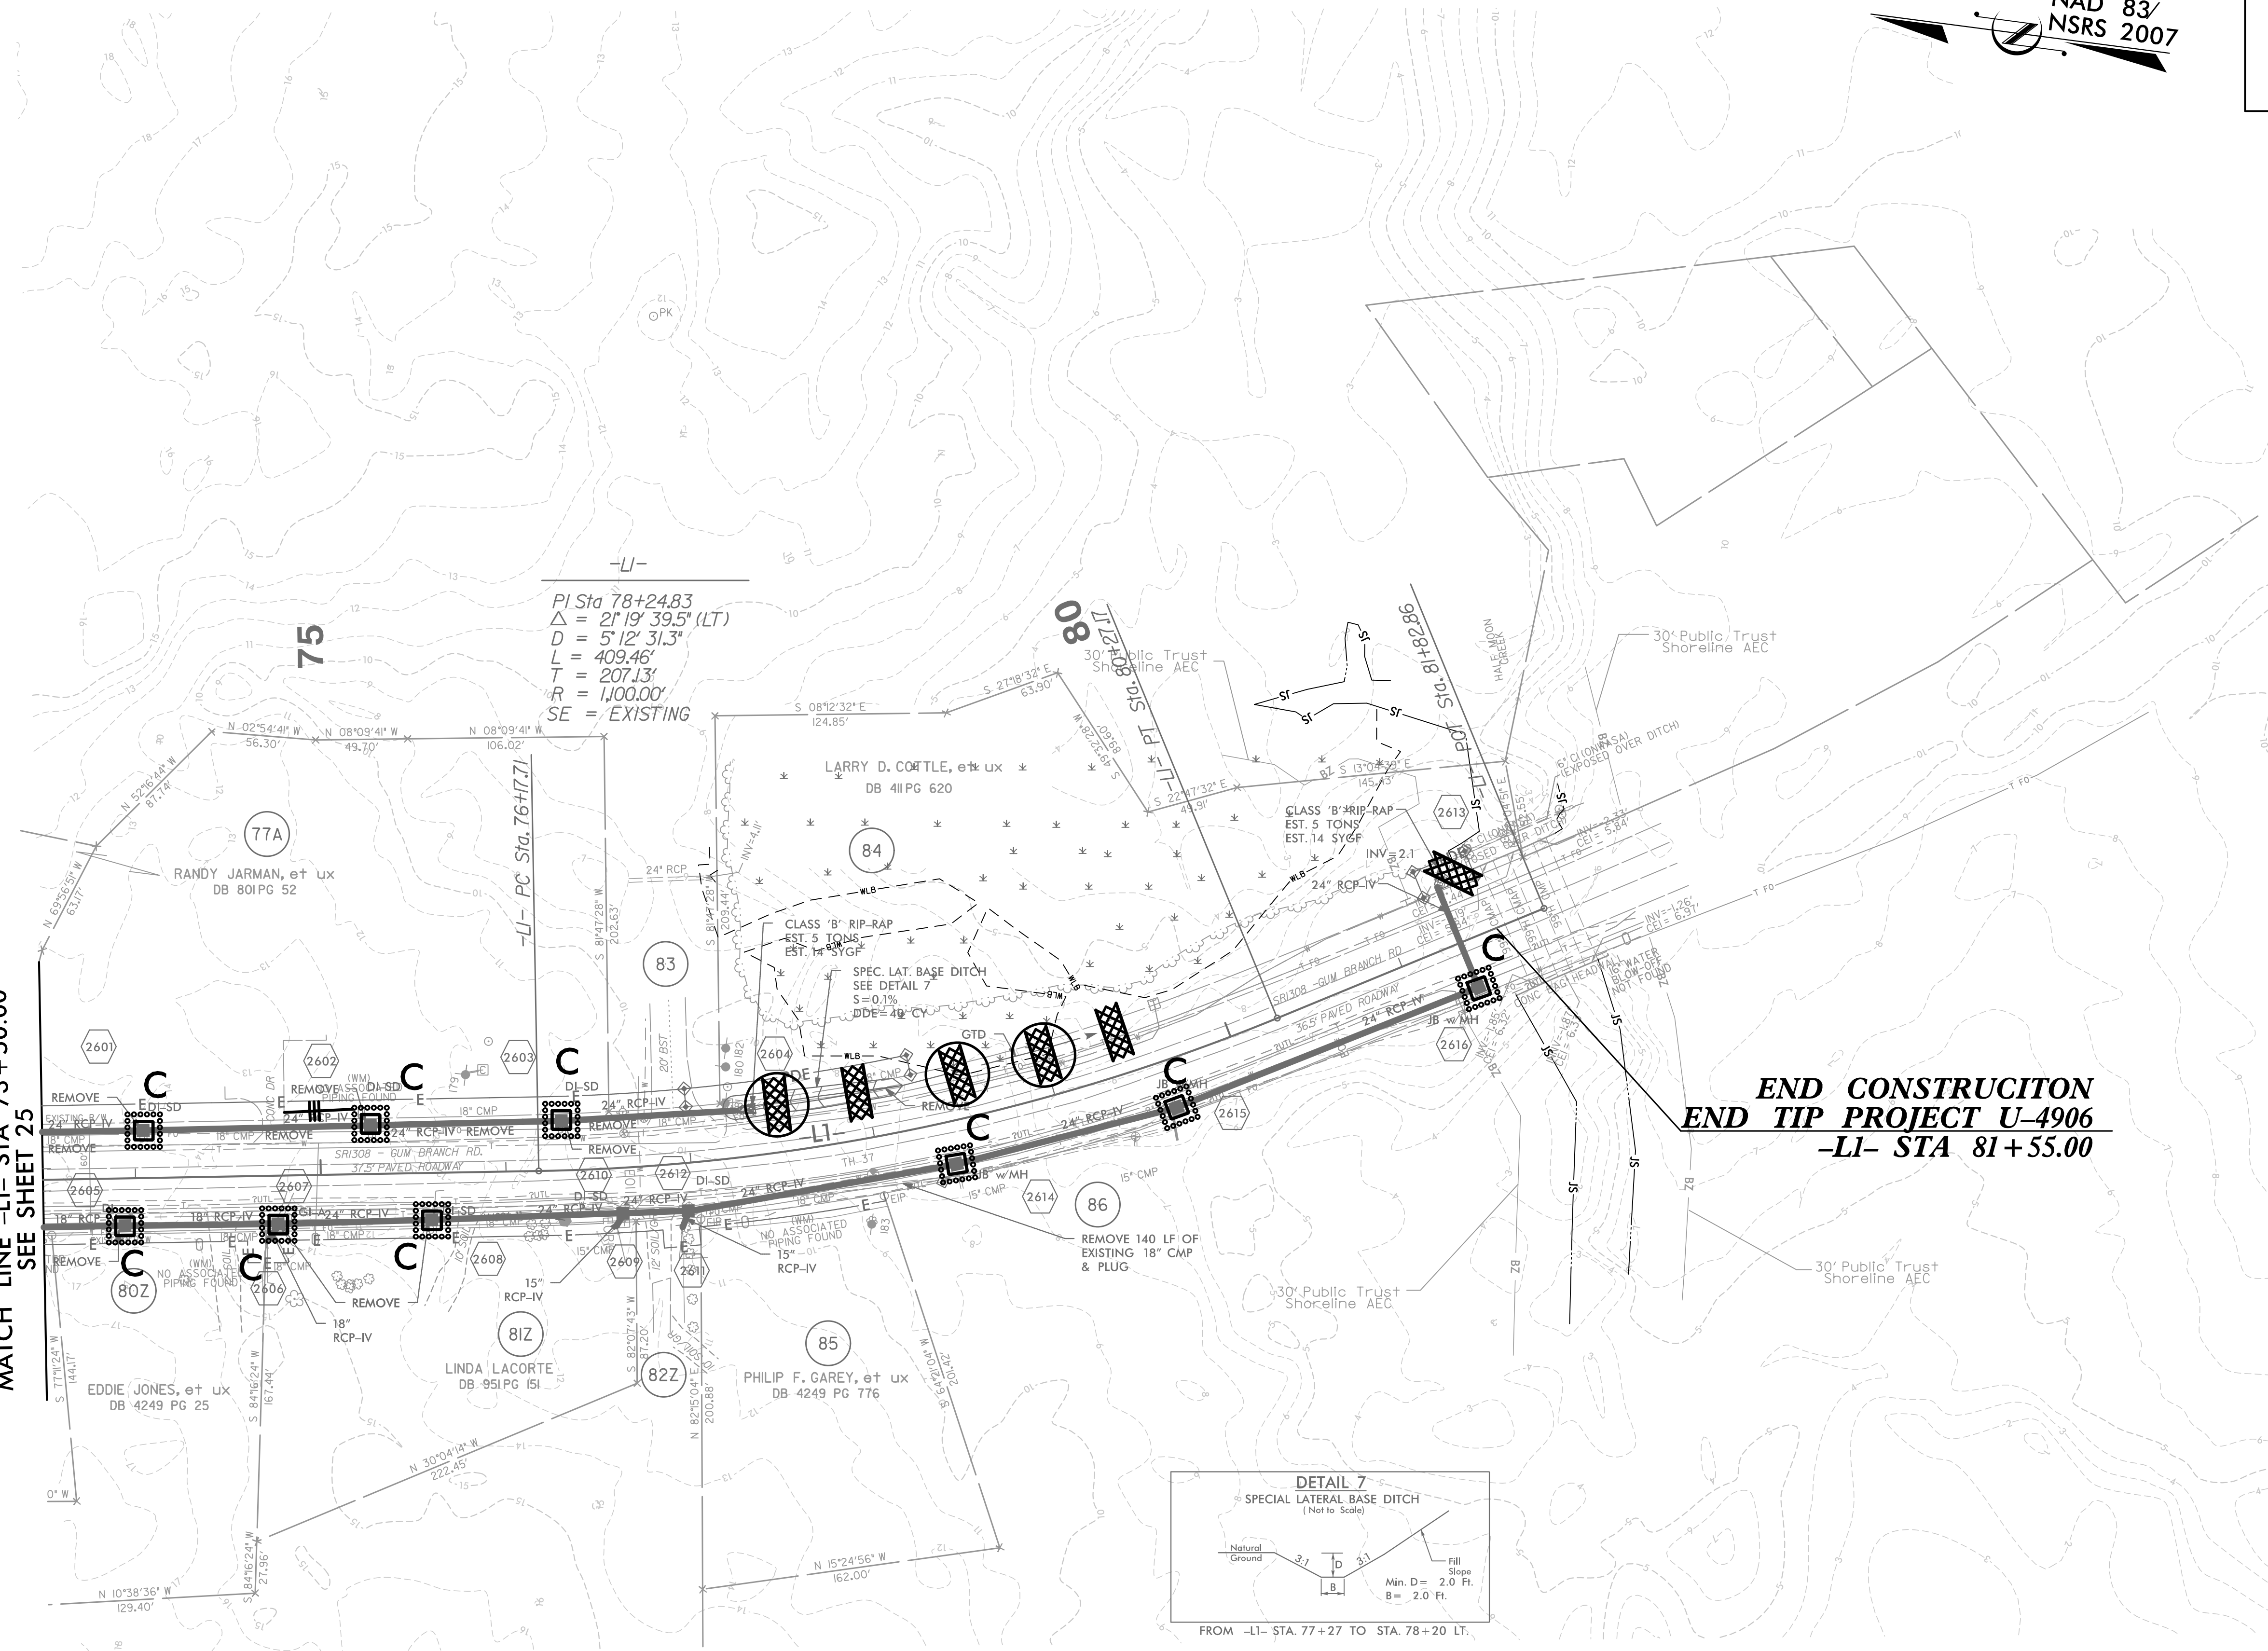

END CONSTRUCTION
END TIP PROJECT U-4906
-LI- STA 81 + 55.00

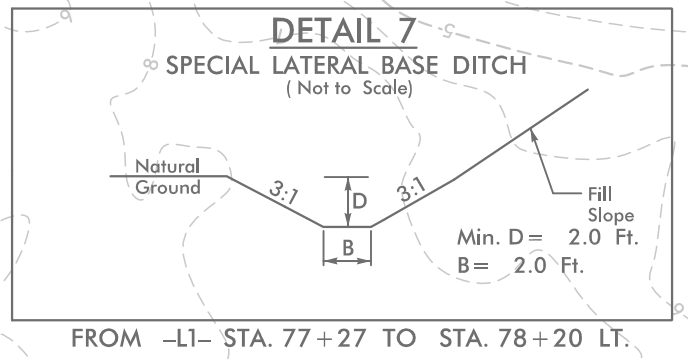

NOTE: ALL DRIVEWAY RADII ARE 10' UNLESS OTHERWISE NOTED ON PLANS